



Plot Date: 7/1/2026 12:51:43 PM Path: Autodeskt Doss\NCWSA Admin Bldg_V25\0250663\NCWSA Office Addition-R25-STRUCT.rvt

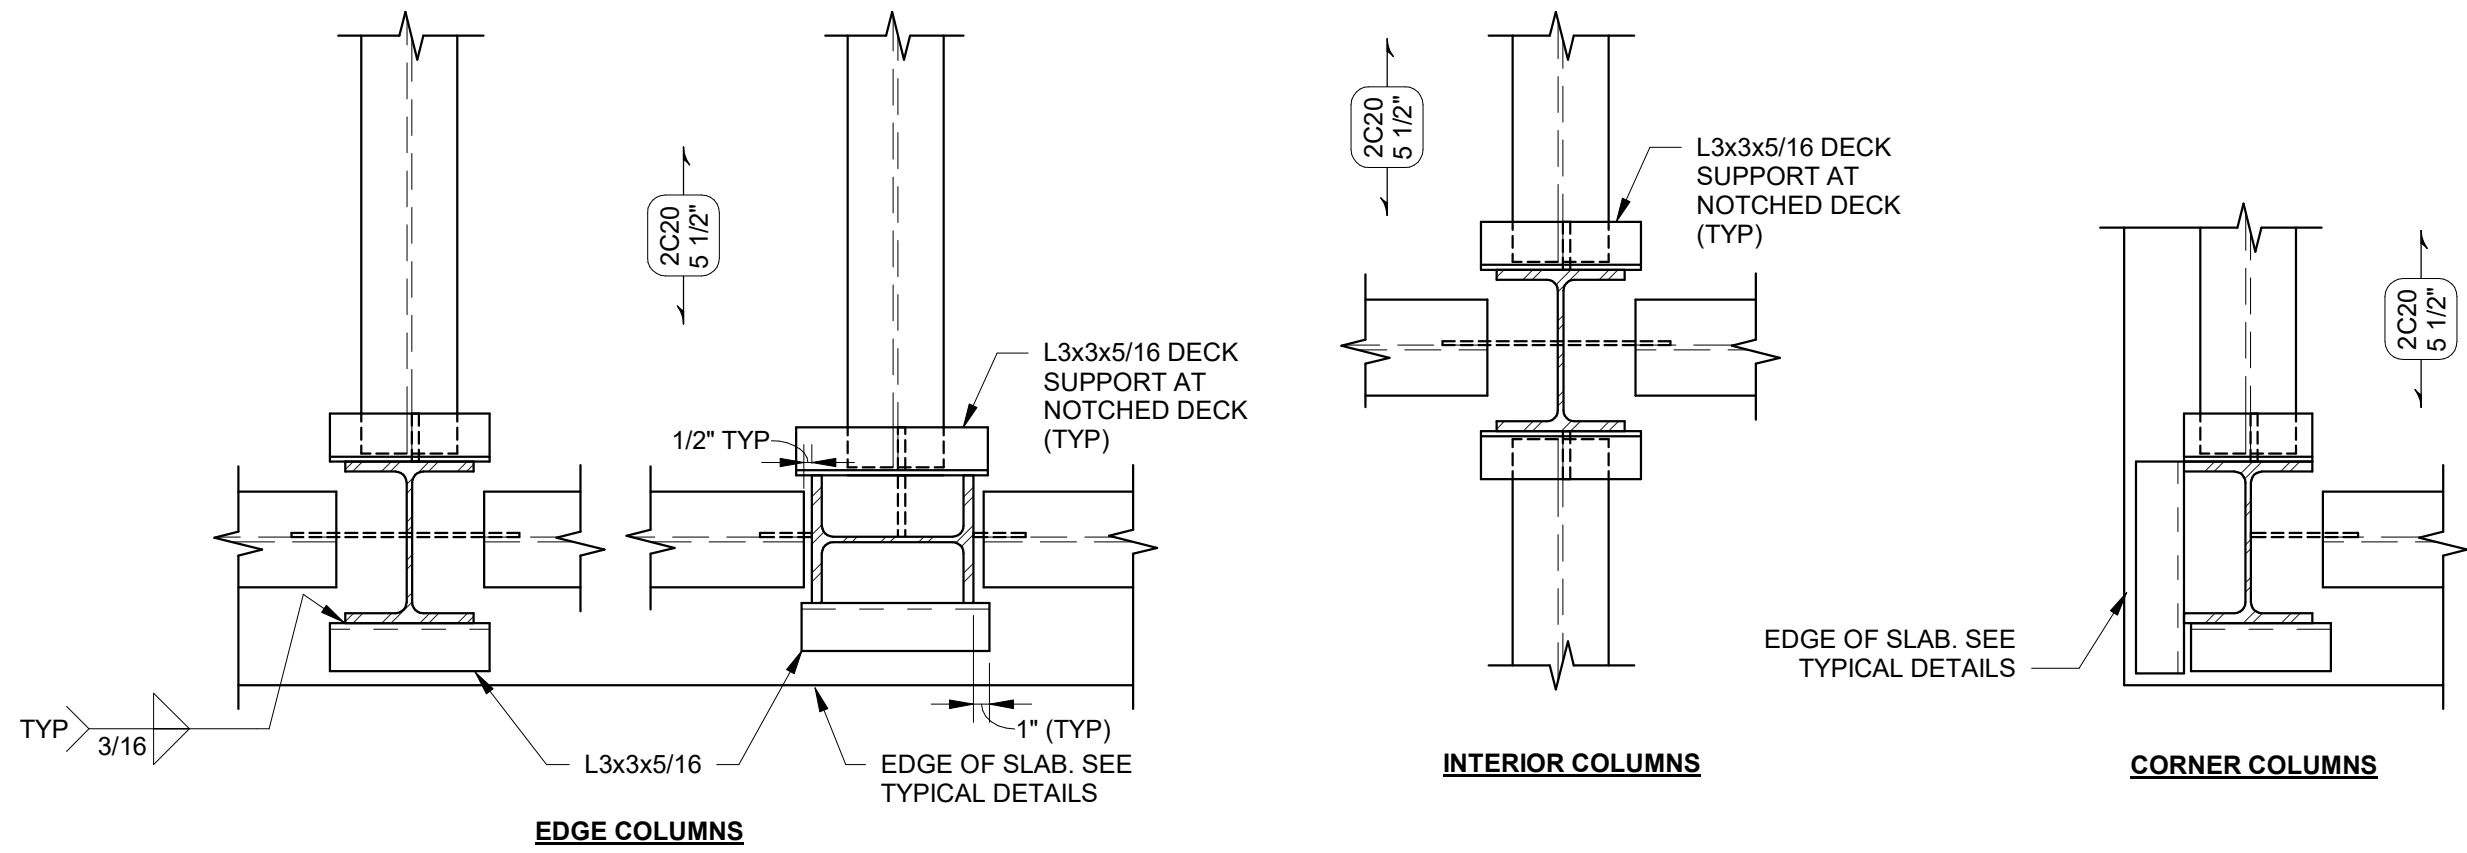

DECK SUPPORT ANGLE AT COLUMN - PLAN

SCALE: 1" = 1'-0"



1
S512

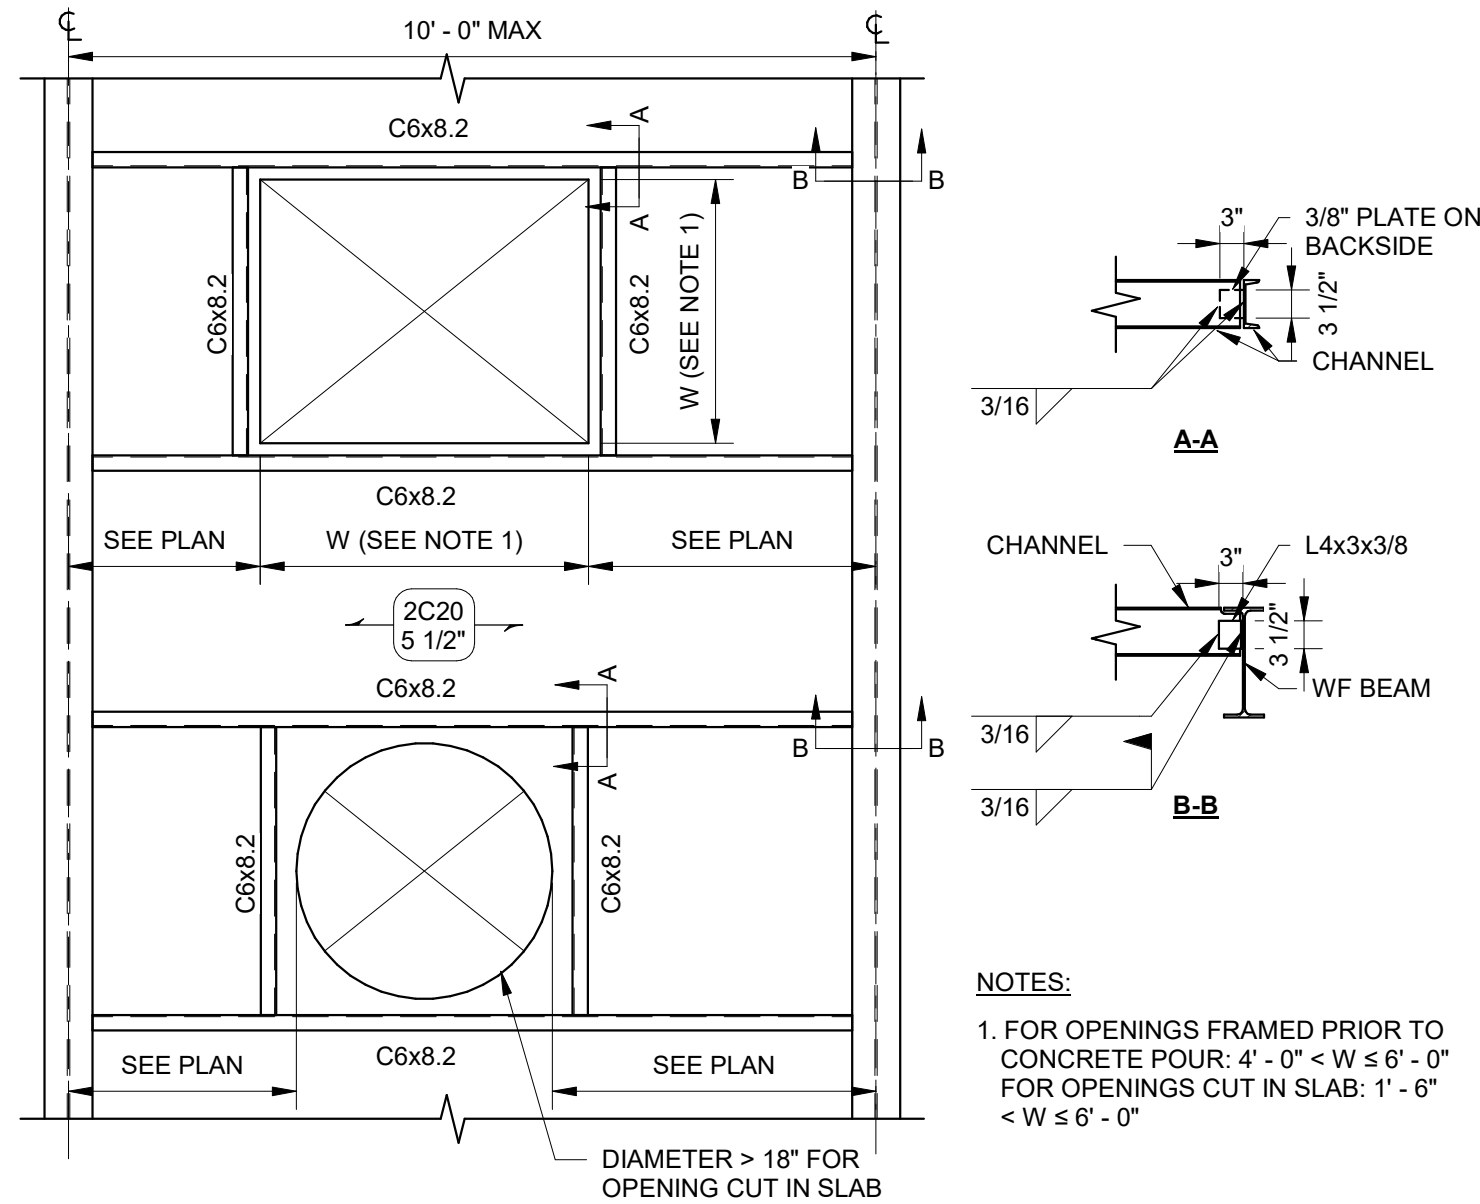

TYPICAL FRAMED OPENING IN COMPOSITE SLAB - PLAN

SCALE: 1/2" = 1'-0"

2
S512

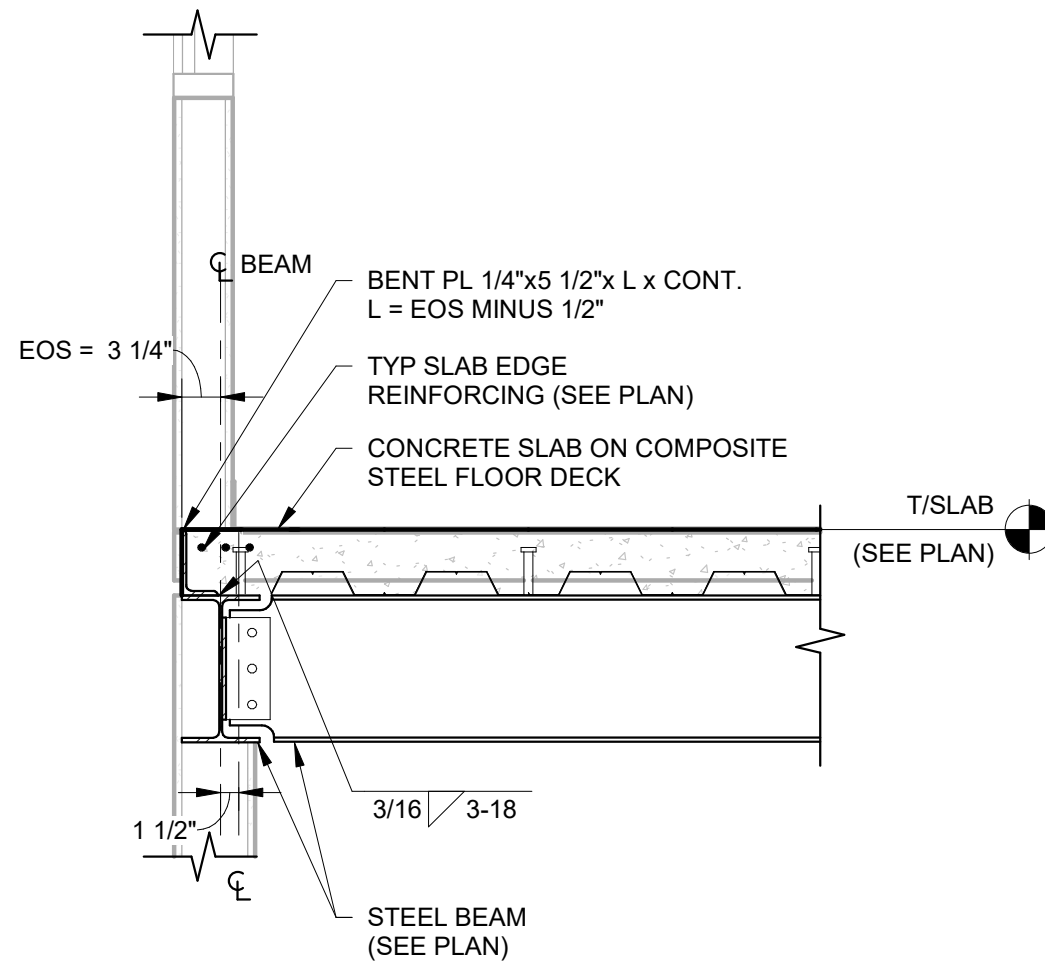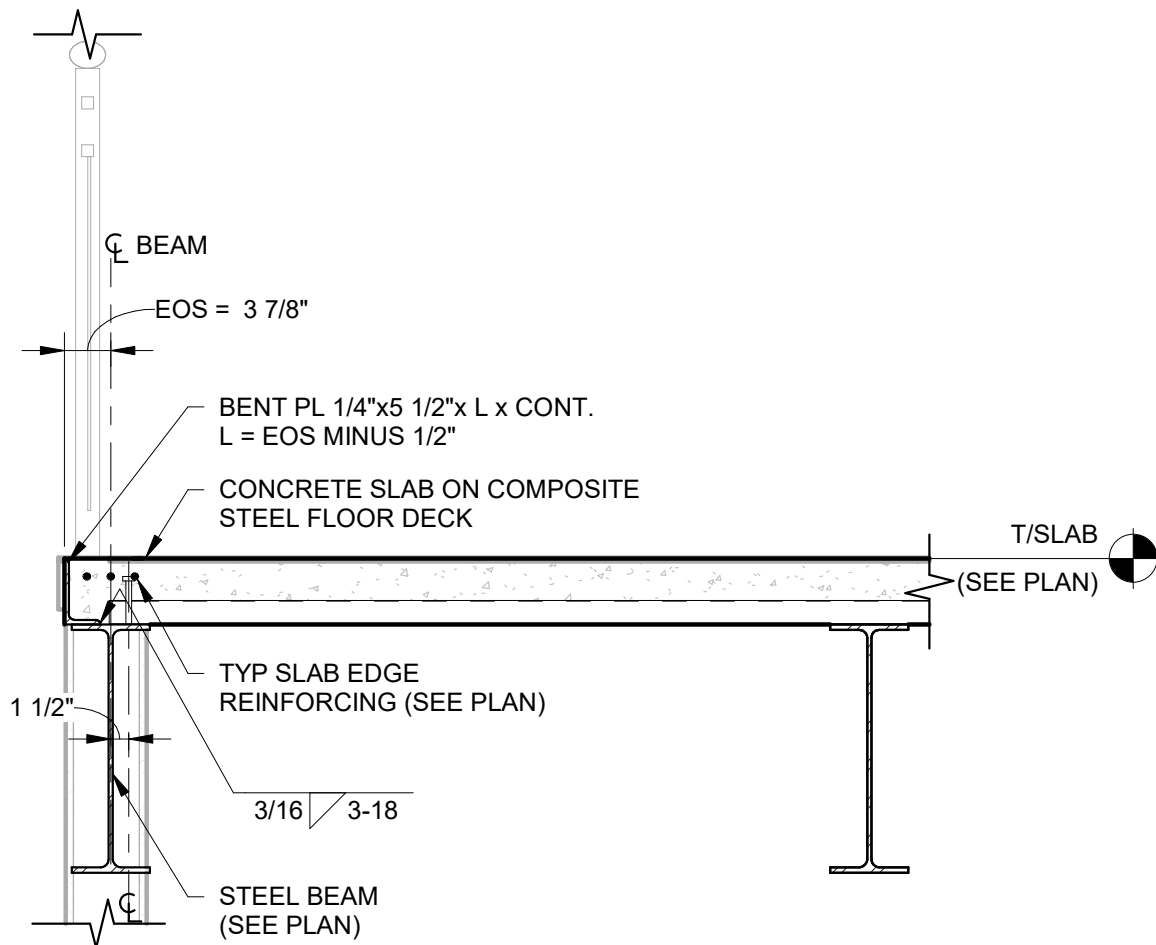

3
S512

4
S512

PES STRUCTURAL ENGINEERS

ADDRESS 1852 Century Place NE, Suite 201, Atlanta Georgia 30345
PHONE 770.457.5923 WEB www.pesengineers.com
PES PROJECT NUMBER: 0250663
PES GEORGIA LICENSE NUMBER: PEF000799
EXPIRATION DATE: 6/30/2028

Brown and Caldwell

BROWN AND CALDWELL
900 HAMMOND DRIVE, SUITE 500
ATLANTA, GA 30328

wendel

THIS DRAWING IS NOT VALID FOR CONSTRUCTION PURPOSES UNLESS IT BEARS THE SEAL AND SIGNATURE OF A DULY REGISTERED PROFESSIONAL

CONSTRUCTION DOCUMENTS

07/01/2026



NCWSA OFFICE ADDITION

REVISIONS

REV	DATE	DESCRIPTION

LINE IS 2 INCHES AT FULL SIZE

DESIGNED: Designer

DRAWN: Author

CHECKED: Checker

CHECKED:

APPROVED: Approver

FILENAME

BC PROJECT NUMBER

616202

CLIENT PROJECT NUMBER

COMPOSITE STEEL FRAMING DETAILS

DRAWING NUMBER

S512