



Path: Autodesks Docs\NCWSA Admin Bldg_V250250683-NCWSA Office Addition-R25-STRUCT.rvt
Plot Date: 7/1/2026 12:51:44 PM

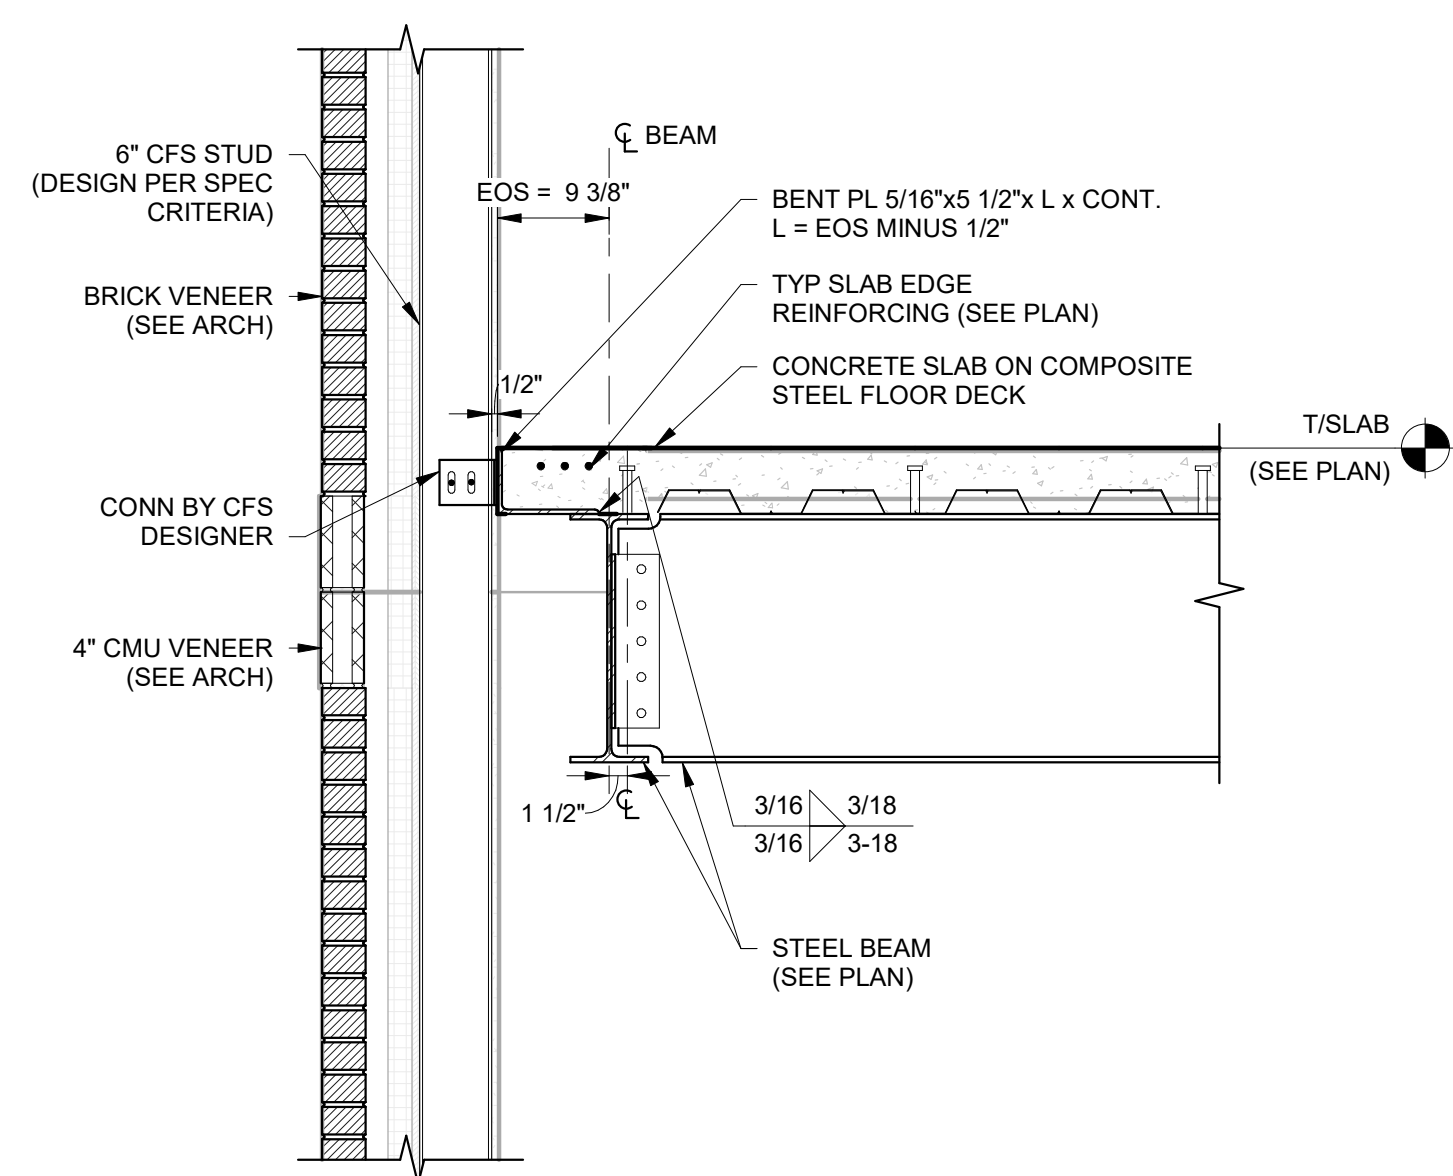

STEEL COMPOSITE FLOOR FRAMING AT
EXTERIOR WALL - SECTION

SCALE: 3/4" = 1'-0"


1
S513

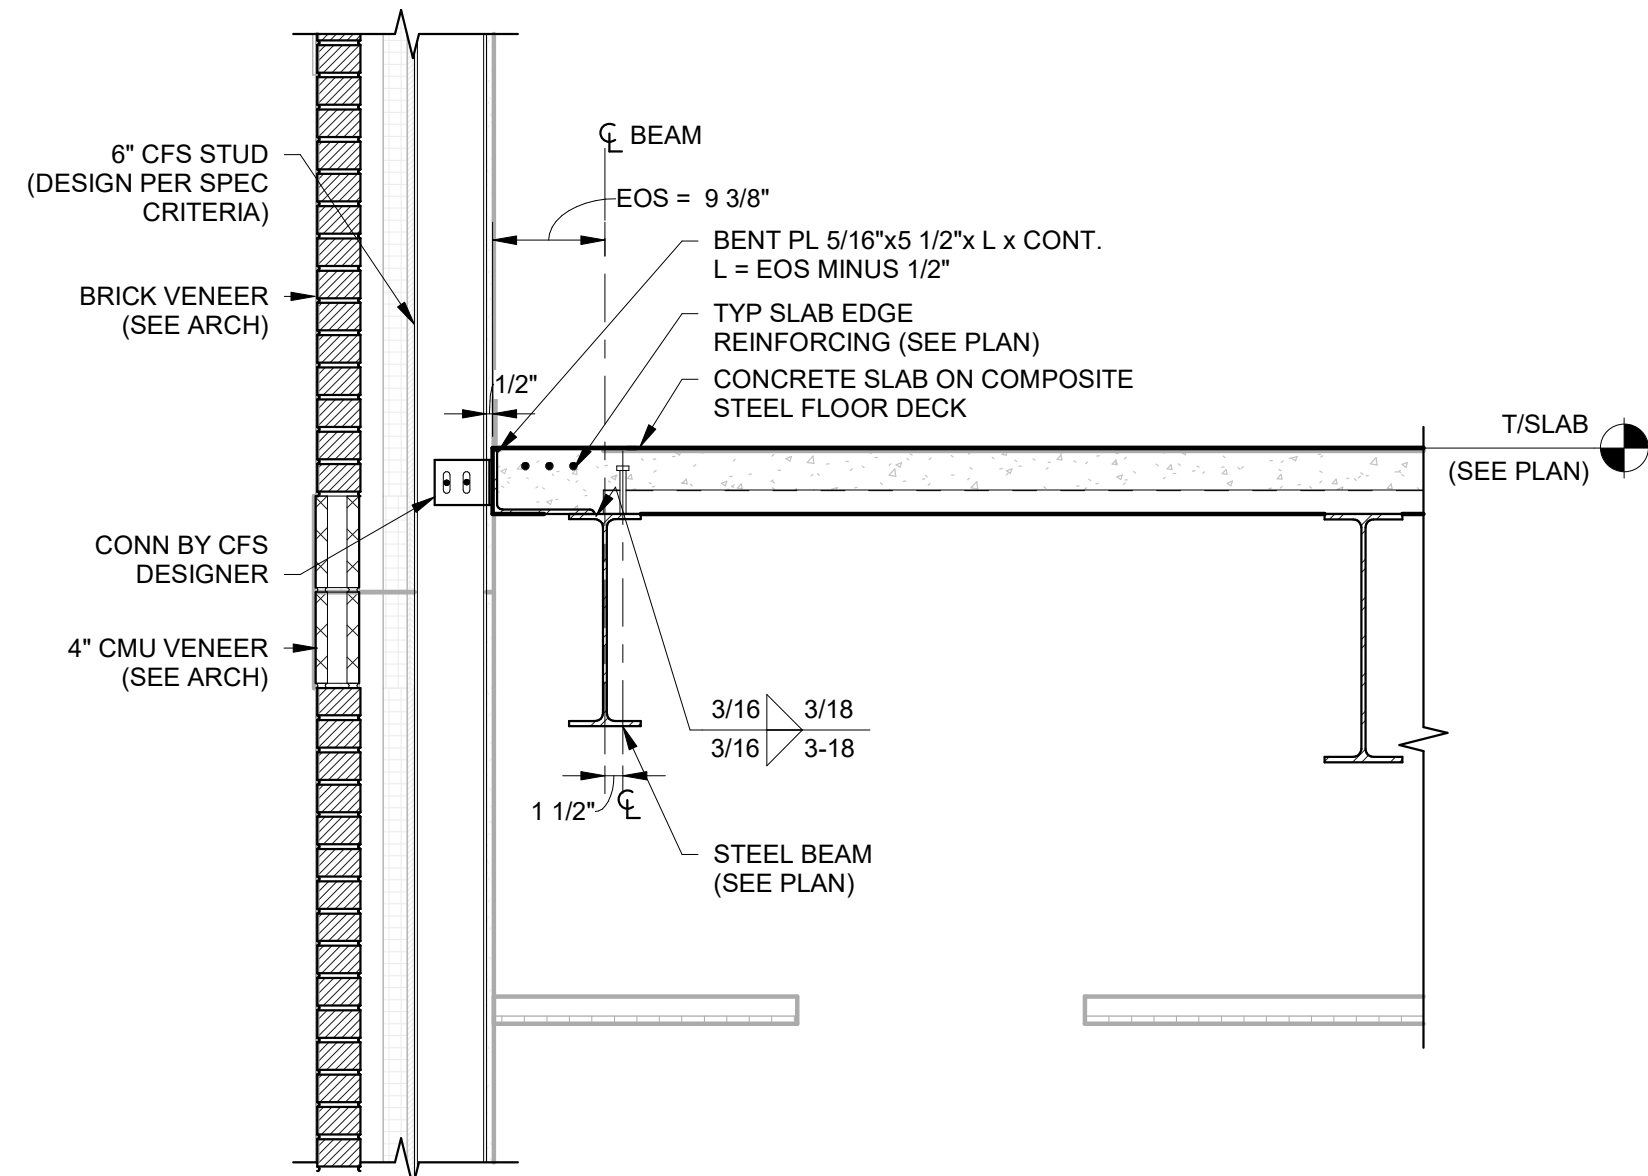

STEEL COMPOSITE FLOOR FRAMING AT
EXTERIOR WALL - SECTION

SCALE: 3/4" = 1'-0"


2
S513

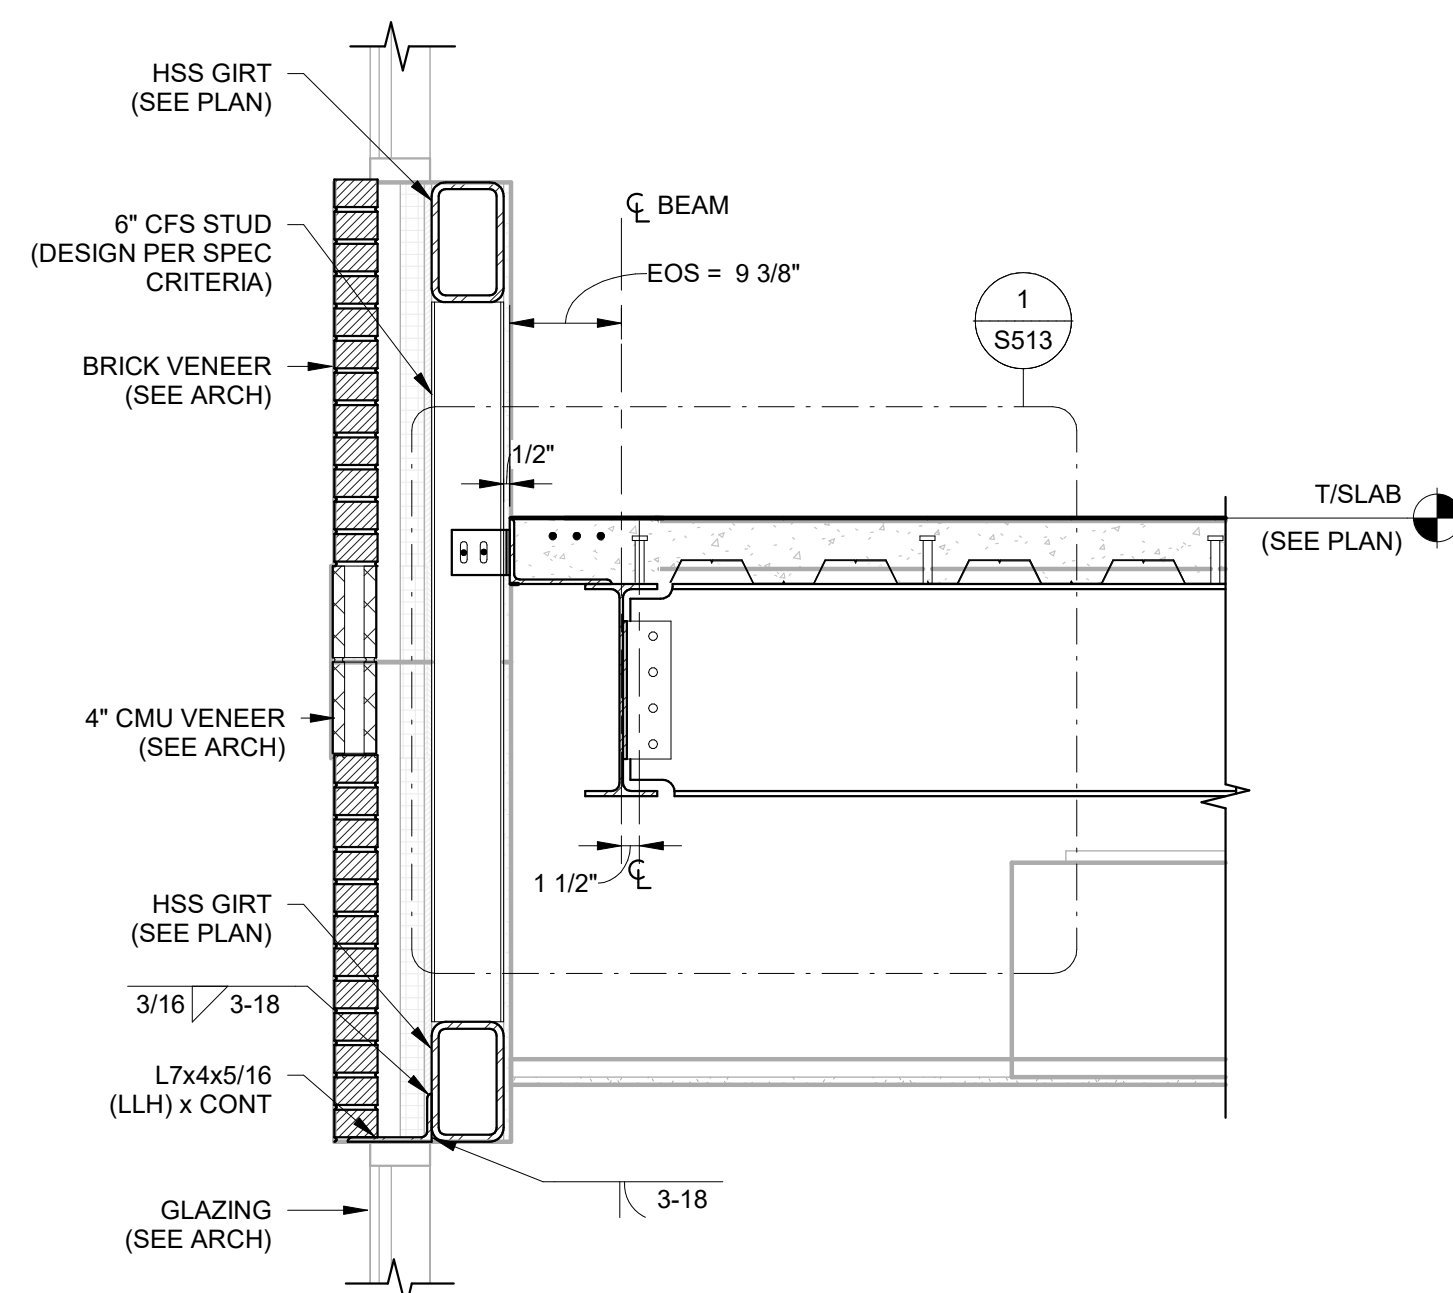

STEEL COMPOSITE FLOOR FRAMING AT
EXTERIOR WALL WITH HSS GIRTS - SECTION

SCALE: 3/4" = 1'-0"


3
S513

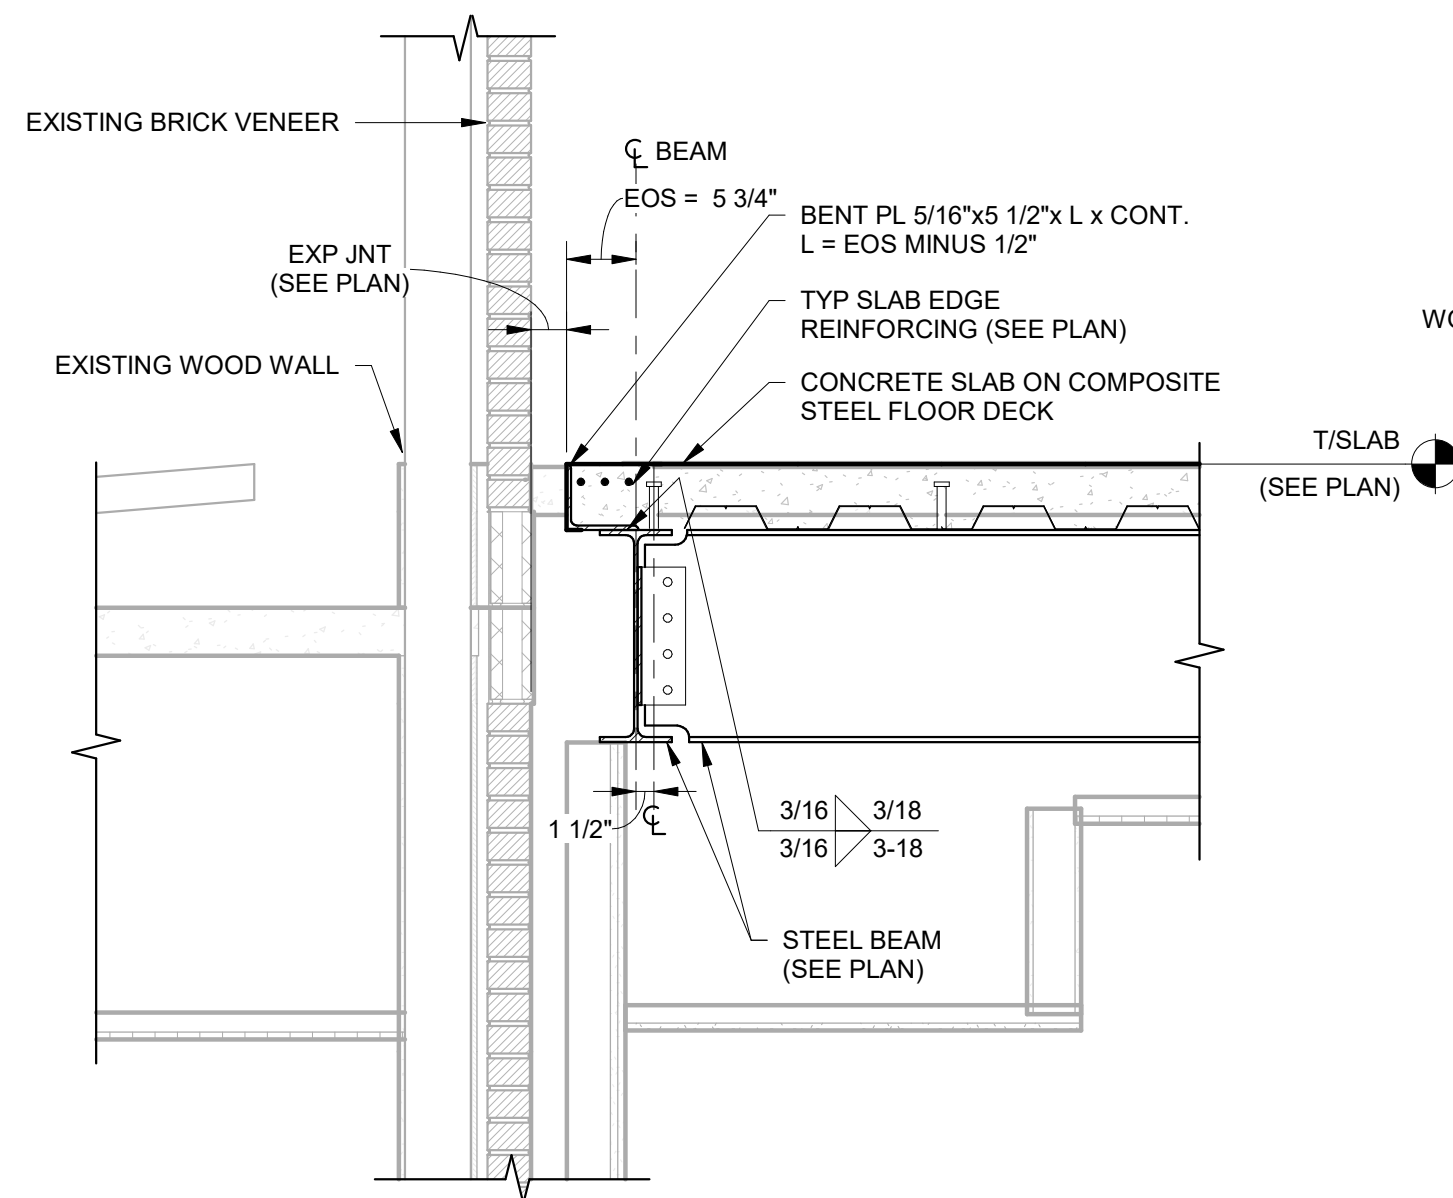

STEEL COMPOSITE FLOOR FRAMING AT
EXPANSION JOINT - SECTION

SCALE: 3/4" = 1'-0"


4
S513

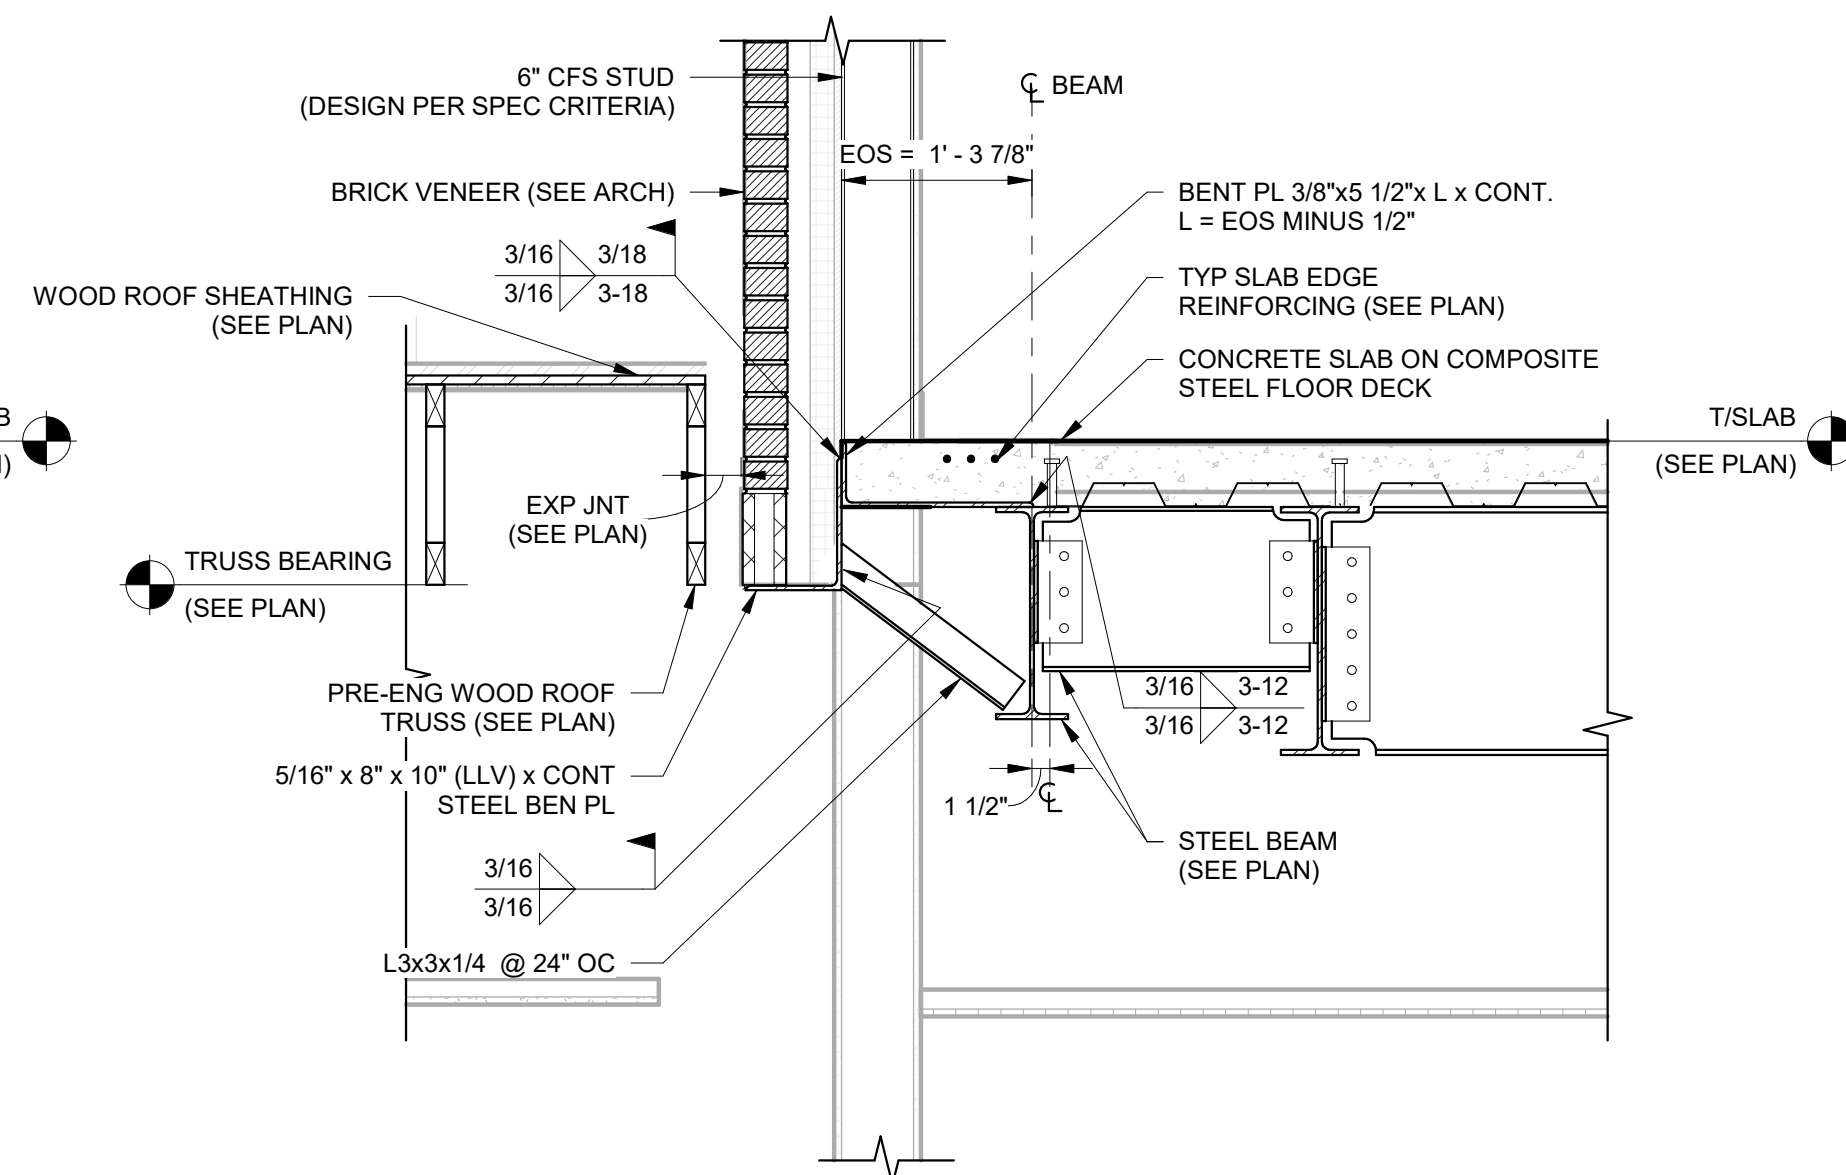

STEEL COMPOSITE FLOOR FRAMING AT
EXPANSION JOINT AT WOOD ADDITION -
SECTION

SCALE: 3/4" = 1'-0"

5
S513

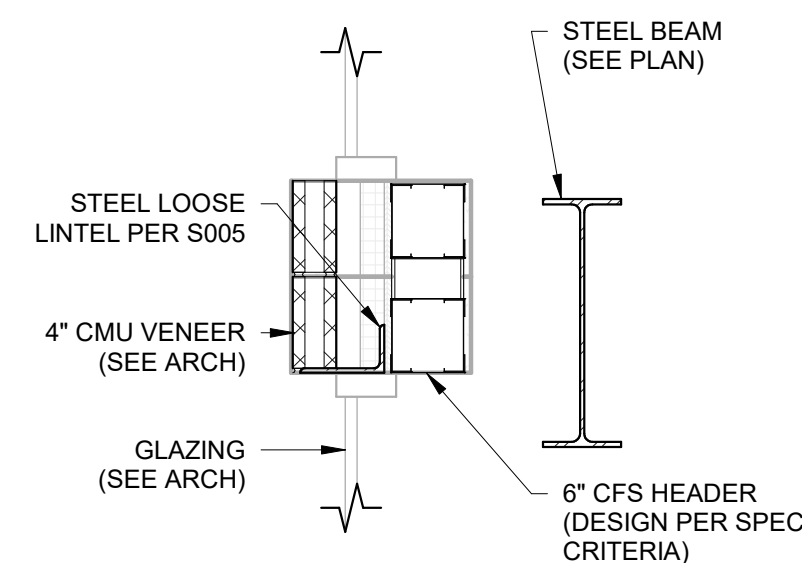

EXTERIOR CMU VENEER SUPPORT AT FLOOR
OPENING - SECTION

SCALE: 3/4" = 1'-0"

6
S513

PES STRUCTURAL
ENGINEERS

ADDRESS 1852 Century Place NE, Suite 201, Atlanta Georgia 30345
PHONE 770.457.5923 WEB www.pesengineers.com
PES PROJECT NUMBER: 0250683
PES GEORGIA LICENSE NUMBER: PEF000799
EXPIRATION DATE: 6/30/2028

**Brown and
Caldwell**

BROWN AND CALDWELL
900 HAMMOND DRIVE, SUITE 500
ATLANTA, GA 30328

wendel

THIS DRAWING IS NOT VALID
FOR CONSTRUCTION
PURPOSES UNLESS IT BEARS
THE SEAL AND SIGNATURE OF
A DULY REGISTERED
PROFESSIONAL

CONSTRUCTION
DOCUMENTS

07/01/2026



NCWSA OFFICE
ADDITION

REVISIONS

REV	DATE	DESCRIPTION

LINE IS 2 INCHES
AT FULL SIZE

DESIGNED: Designer

DRAWN: Author

CHECKED: Checker

CHECKED:

APPROVED: Approver

FILENAME

BC PROJECT NUMBER

616202

CLIENT PROJECT NUMBER

COMPOSITE STEEL
FRAMING DETAILS

DRAWING NUMBER

S513