



Path: Autodesks Docs\NCWSA Admin Bldg\_V25\0250683\NCWSA Office Addition-R25-STRUCT.rvt  
Plot Date: 7/1/2026 12:51:48 PM

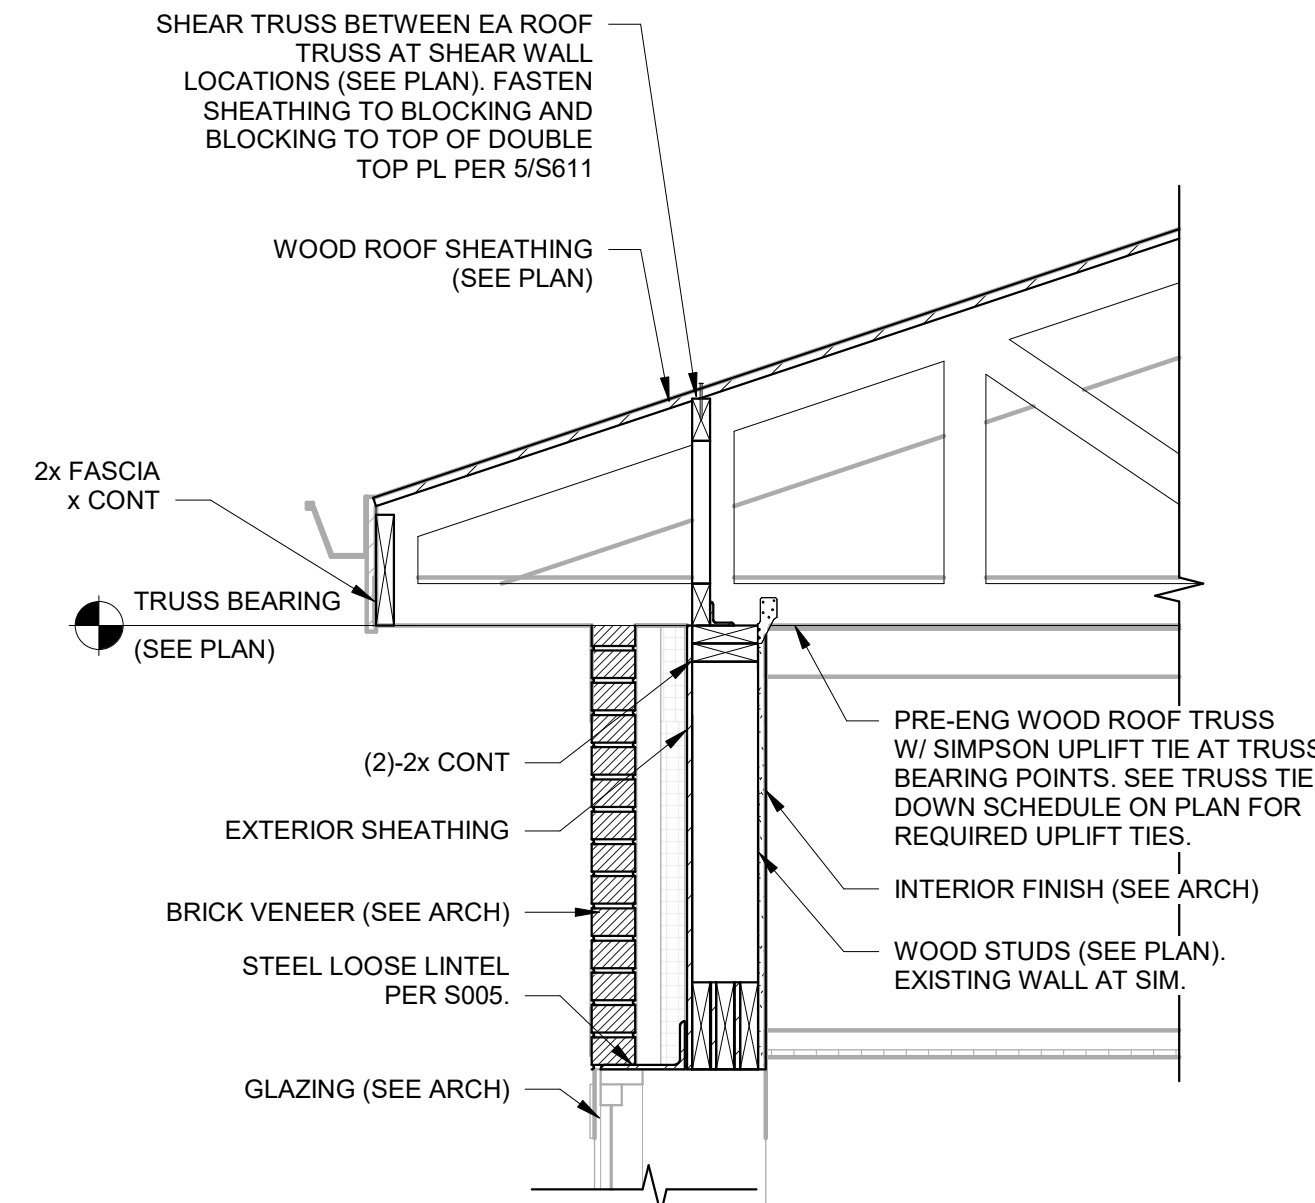

**WOOD ROOF FRAMING AT EXTERIOR WALL - SECTION**

SCALE: 3/4" = 1'-0"


1  
S601

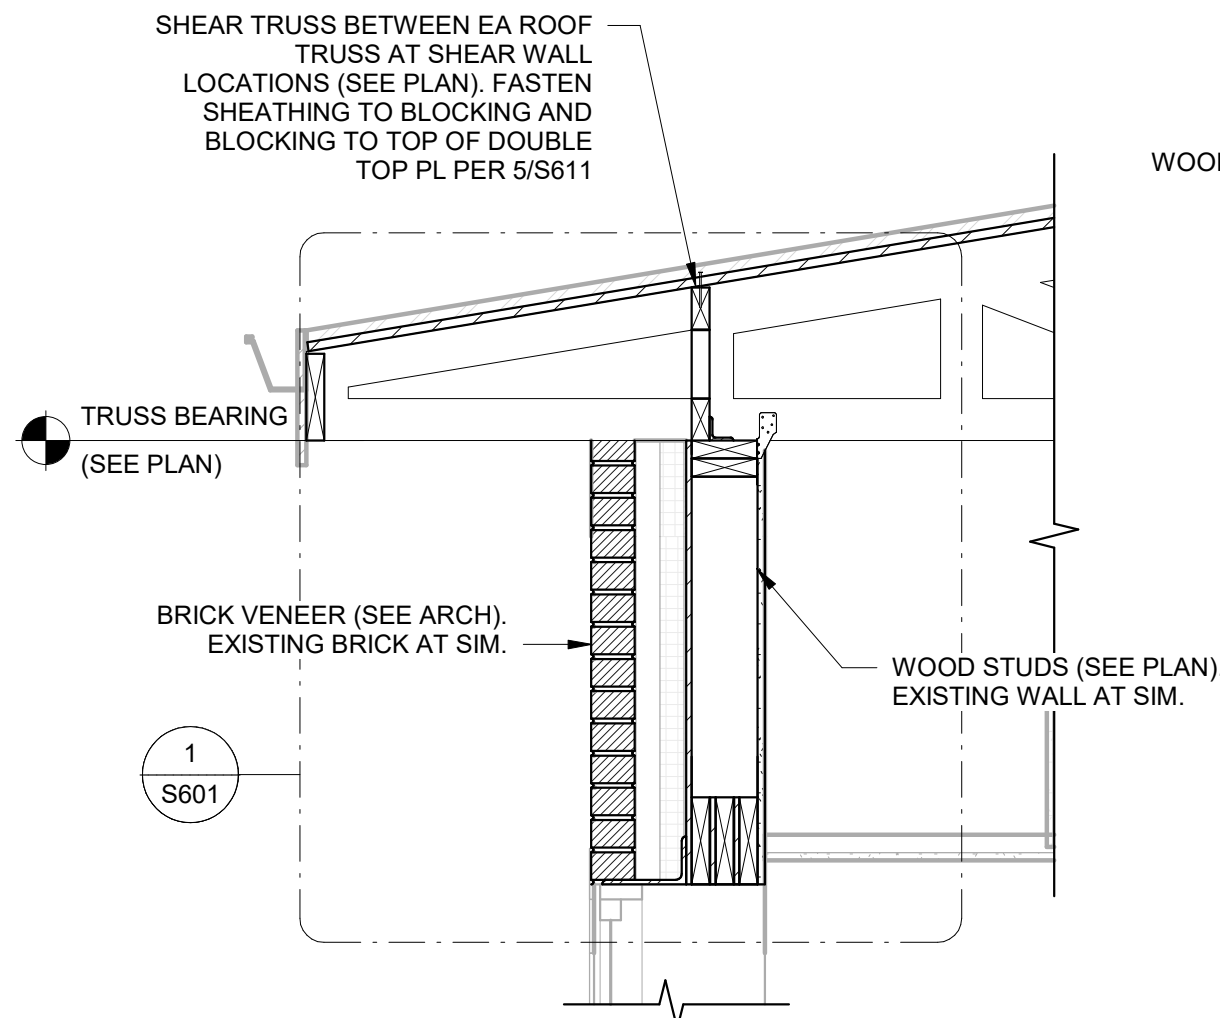

**WOOD ROOF FRAMING AT EXTERIOR WALL - SECTION**

SCALE: 3/4" = 1'-0"


2  
S601

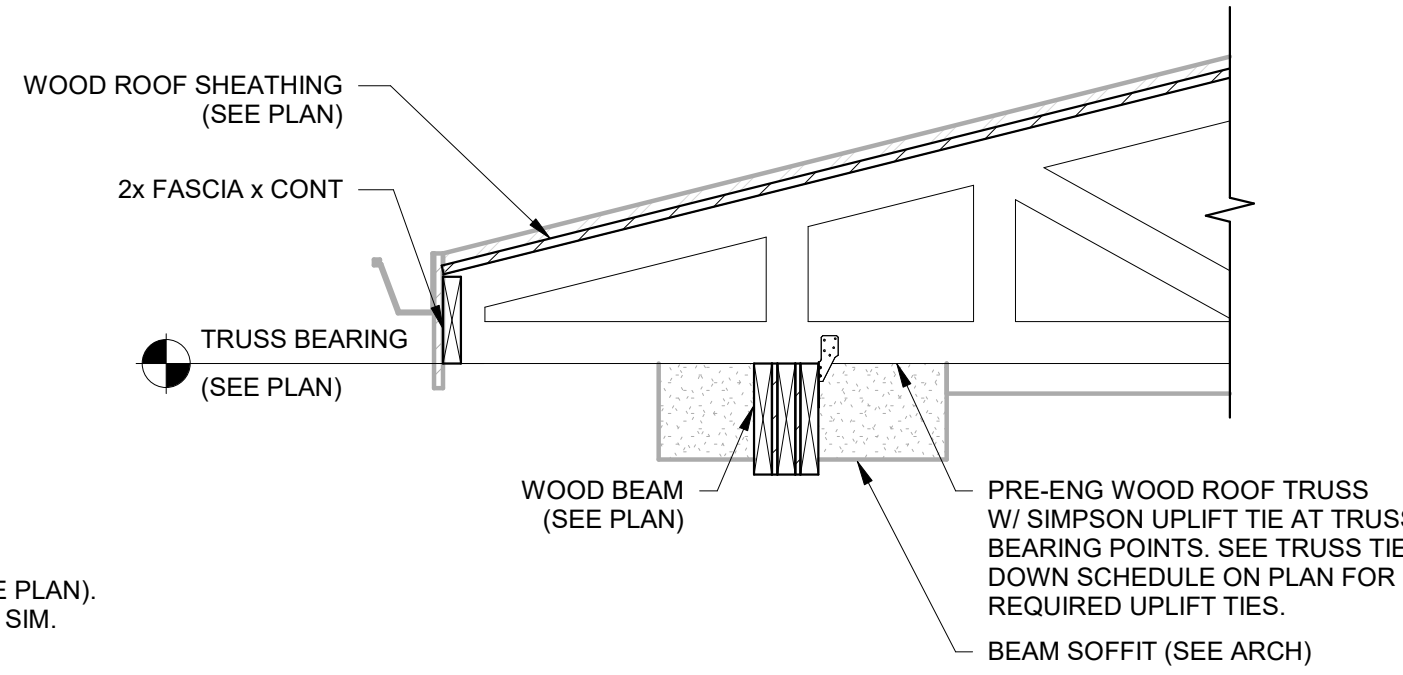

**WOOD ROOF FRAMING AT WOOD BEAM - SECTION**

SCALE: 3/4" = 1'-0"


3  
S601

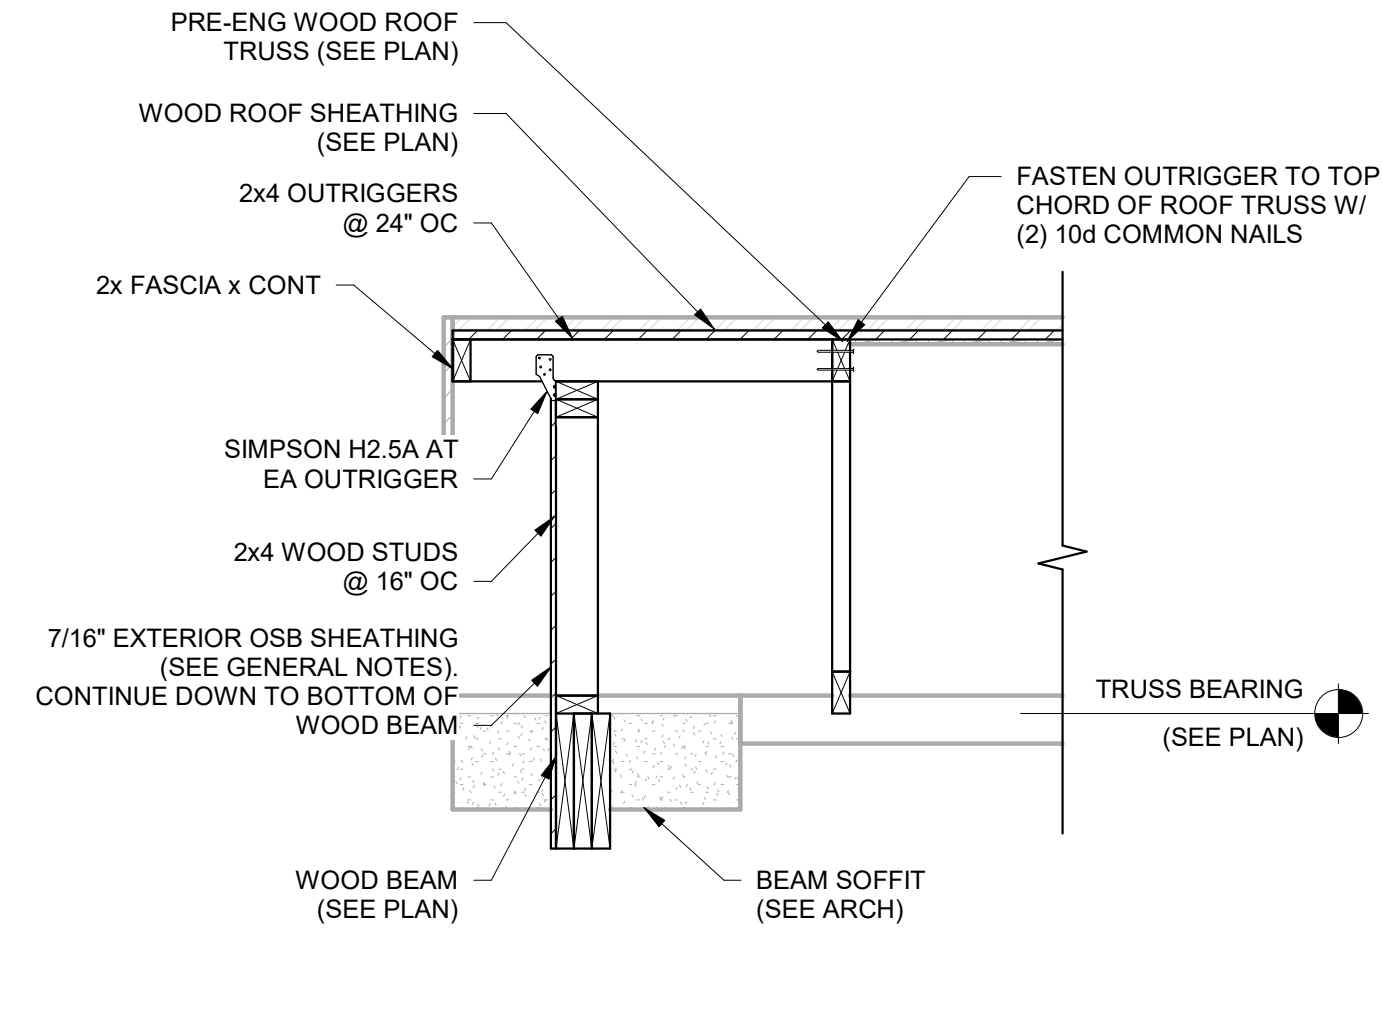

**WOOD ROOF GABLE END AT WOOD BEAM - SECTION**

SCALE: 3/4" = 1'-0"


4  
S601

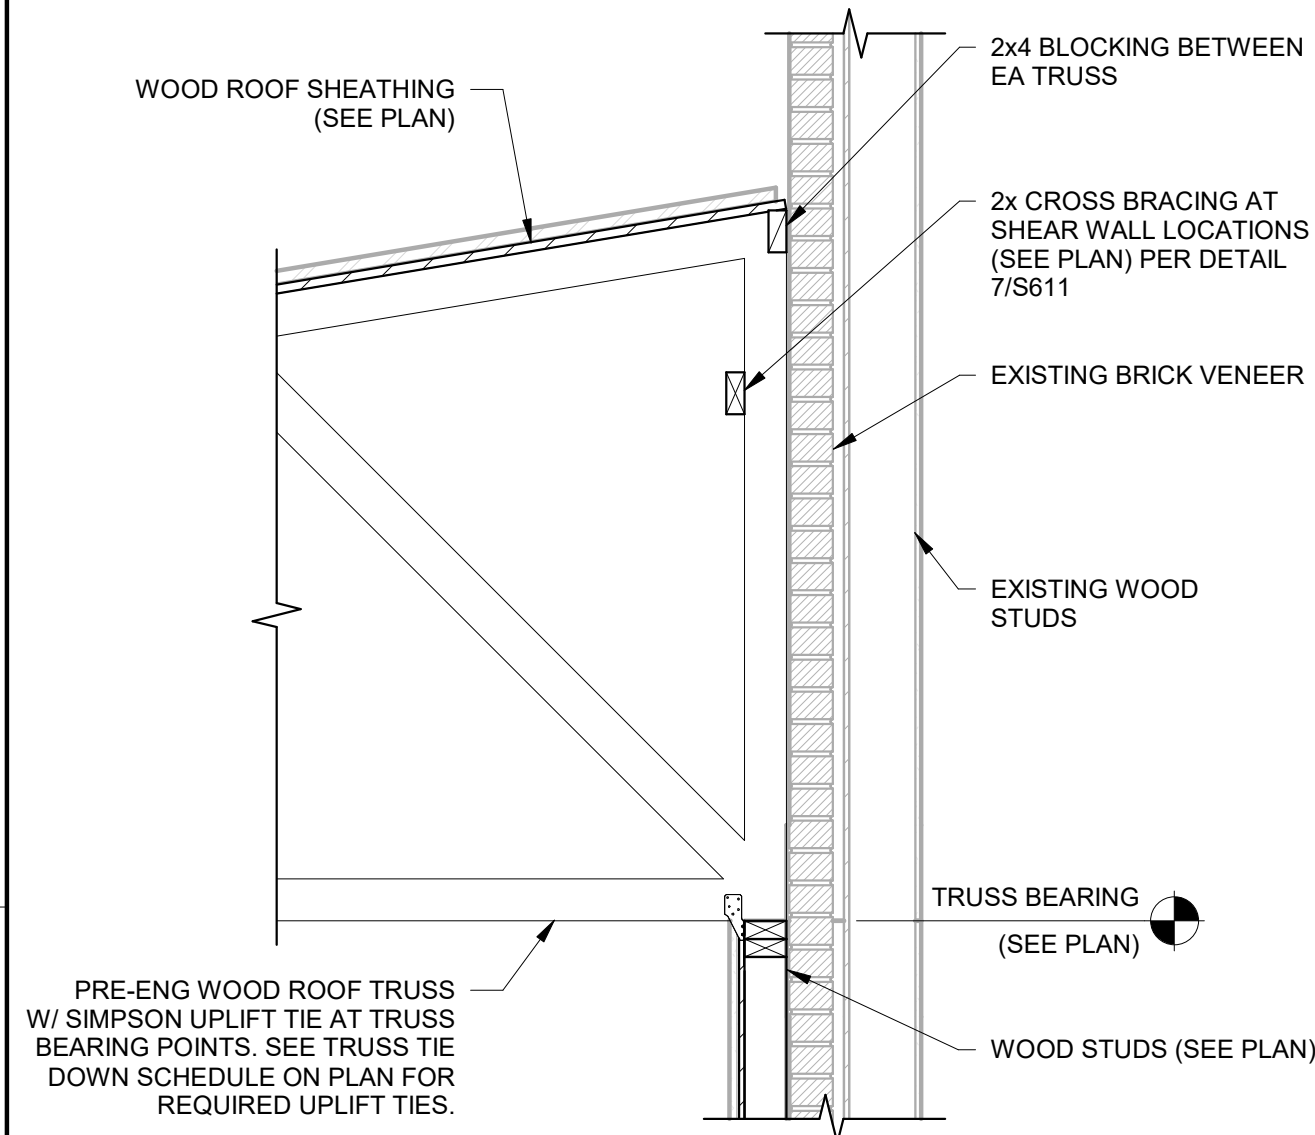

**WOOD ROOF FRAMING AT EXISTING WOOD WALL - SECTION**

SCALE: 3/4" = 1'-0"


5  
S601

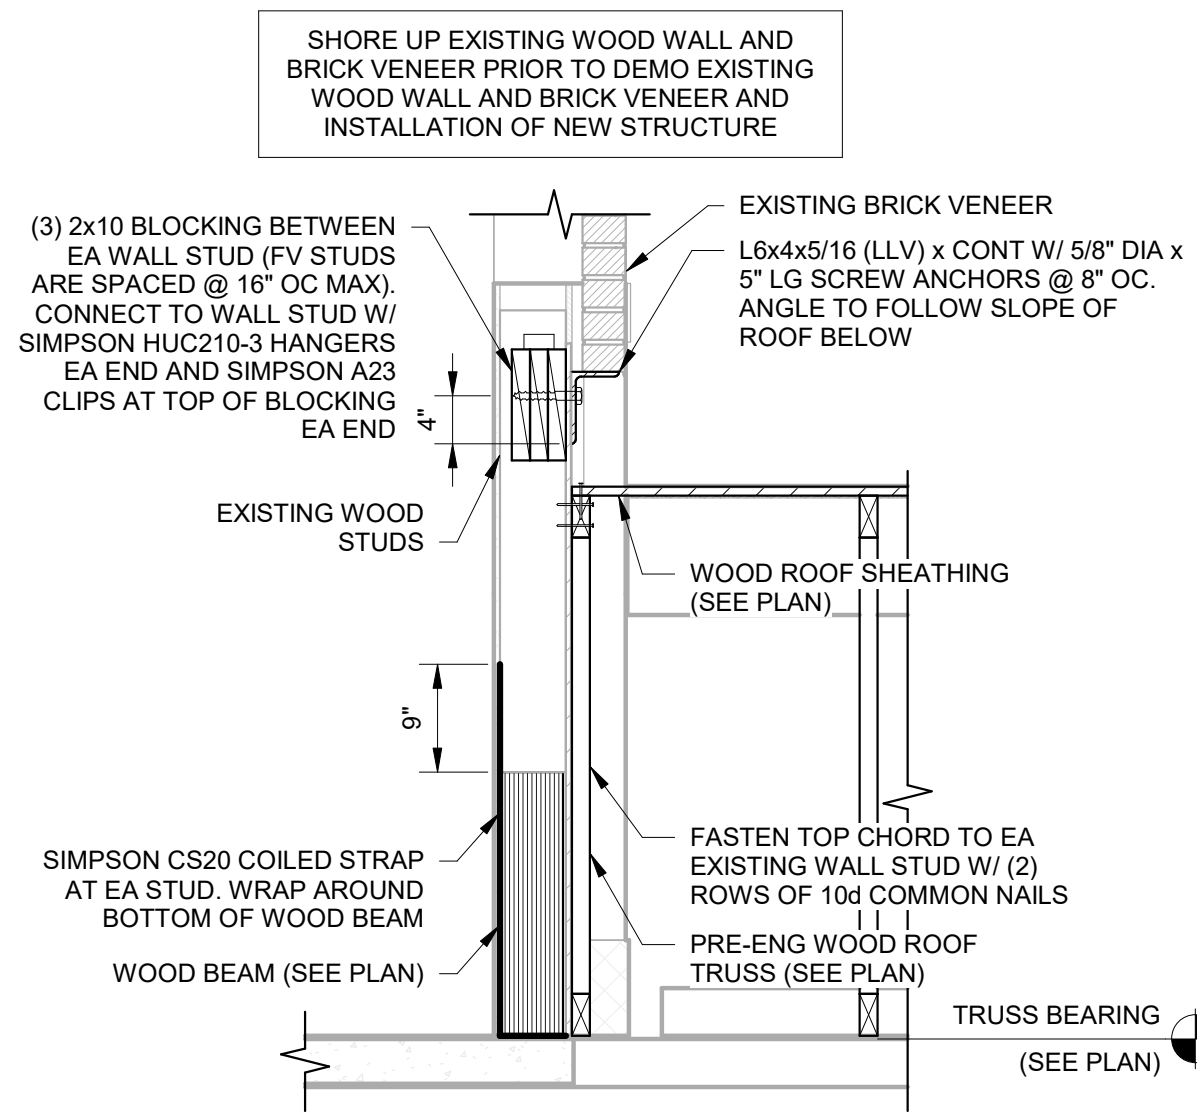

**WOOD BEAM SUPPORTING EXISTING WOOD WALL WITH BRICK - SECTION**

SCALE: 3/4" = 1'-0"


6  
S601

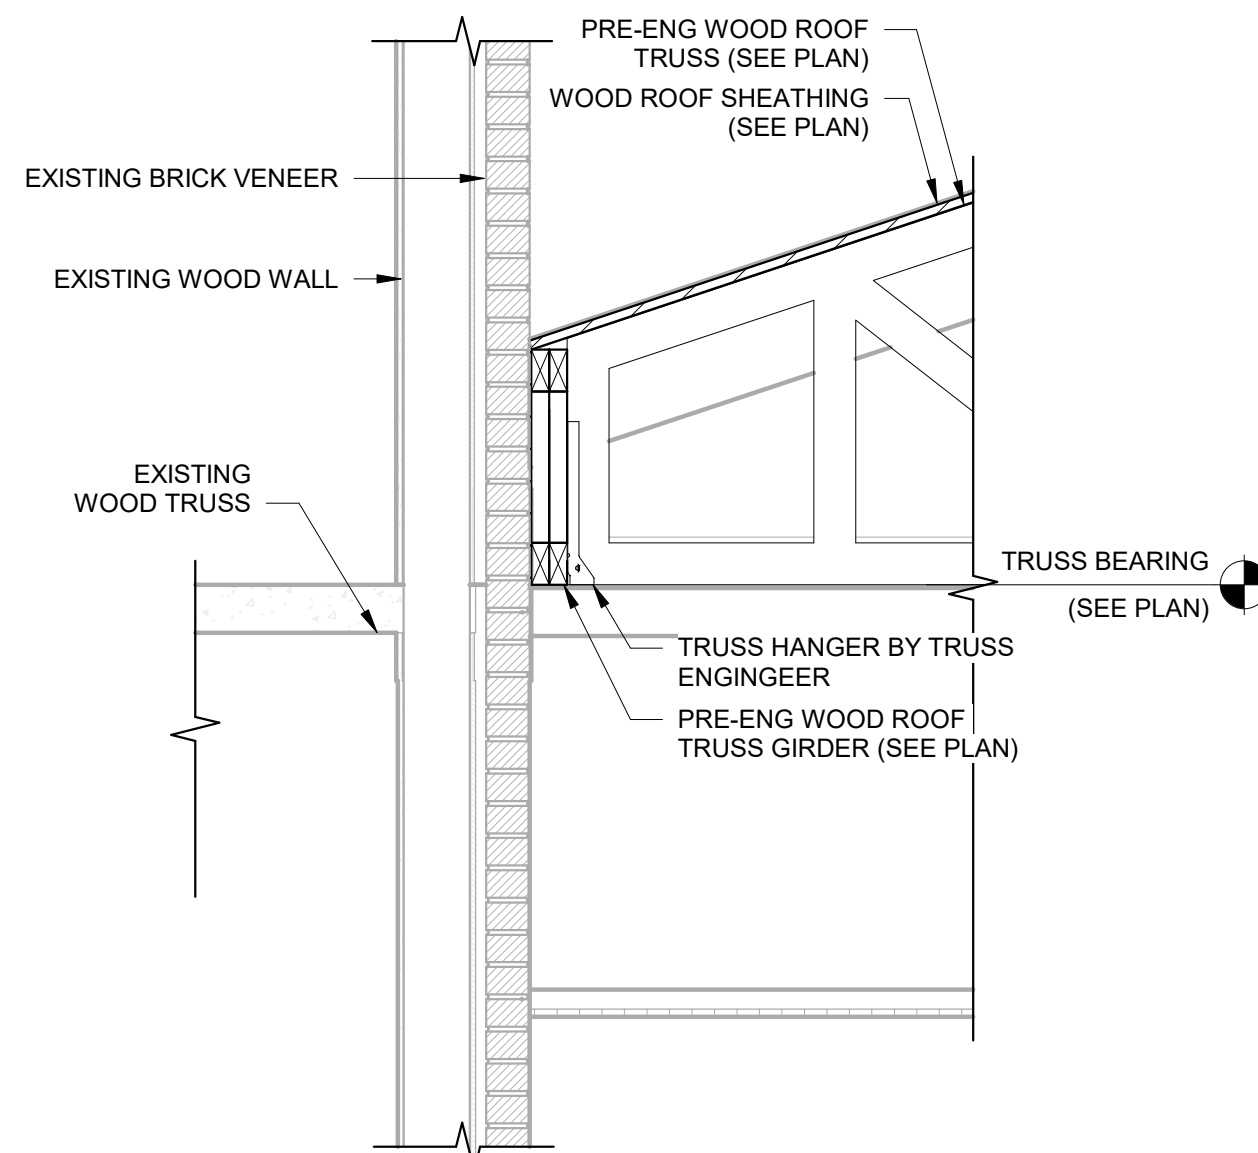


**TRUSS GIRDER SUPPORT AT EXISTING WOOD WALL - SECTION**

SCALE: 3/4" = 1'-0"

7  
S601

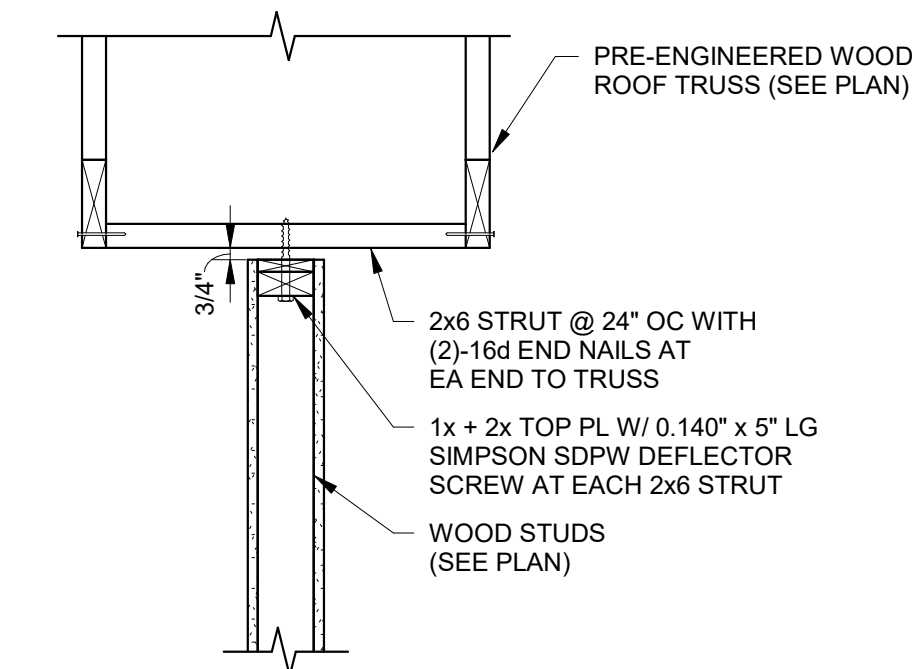

**WALL PARALLEL TO TRUSSES**

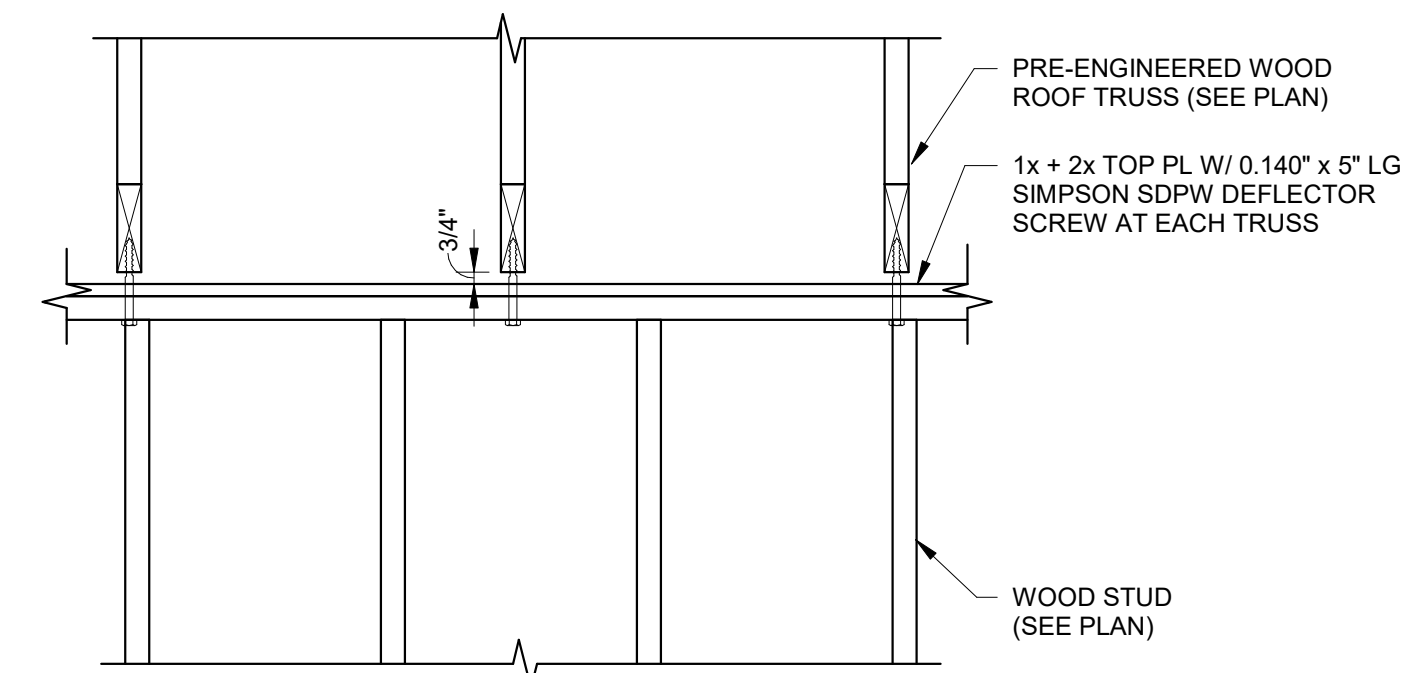

**WALL PERPENDICULAR TO TRUSSES**

**TYPICAL ROOF TRUSS TO BEARING WALL CONNECTION**

SCALE: 1" = 1'-0"

**PES STRUCTURAL ENGINEERS**  
ADDRESS 1852 Century Place NE, Suite 201, Atlanta Georgia 30345  
PHONE 770.457.5923 WEB www.pesengineers.com  
PES PROJECT NUMBER: 0250683  
PES GEORGIA LICENSE NUMBER: PEF000799  
EXPIRATION DATE: 6/30/2028

**Brown and Caldwell**

BROWN AND CALDWELL  
900 HAMMOND DRIVE, SUITE 500  
ATLANTA, GA 30328

**wendel**

**CONSTRUCTION DOCUMENTS**

07/01/2026



**NCWSA OFFICE ADDITION**

**REVISIONS**

| REV | DATE | DESCRIPTION |
|-----|------|-------------|
|     |      |             |
|     |      |             |
LINE IS 2 INCHES AT FULL SIZE  
DESIGNED: Designer  
DRAWN: Author  
CHECKED: Checker  
CHECKED:  
APPROVED: Approver  
FILENAME  
BC PROJECT NUMBER  
616202  
CLIENT PROJECT NUMBER

**WOOD ROOF FRAMING DETAILS**

DRAWING NUMBER

**S601**