


Plot Date: 7/1/2026 12:51:48 PM Path: Autodeskt Doss://NCWSA Admin Bldg_V25/02506683-NCWSA Office Addition-R25-STRUCT.rvt

FIELD VERIFY STEEL BEAM AND BRICK RELIEF ELEVATIONS AND CONDITIONS PRIOR TO FABRICATION AND INSTALLATION OF WOOD ROOF TRUSSES. IF CONDITIONS VARY, NOTIFY SEOR

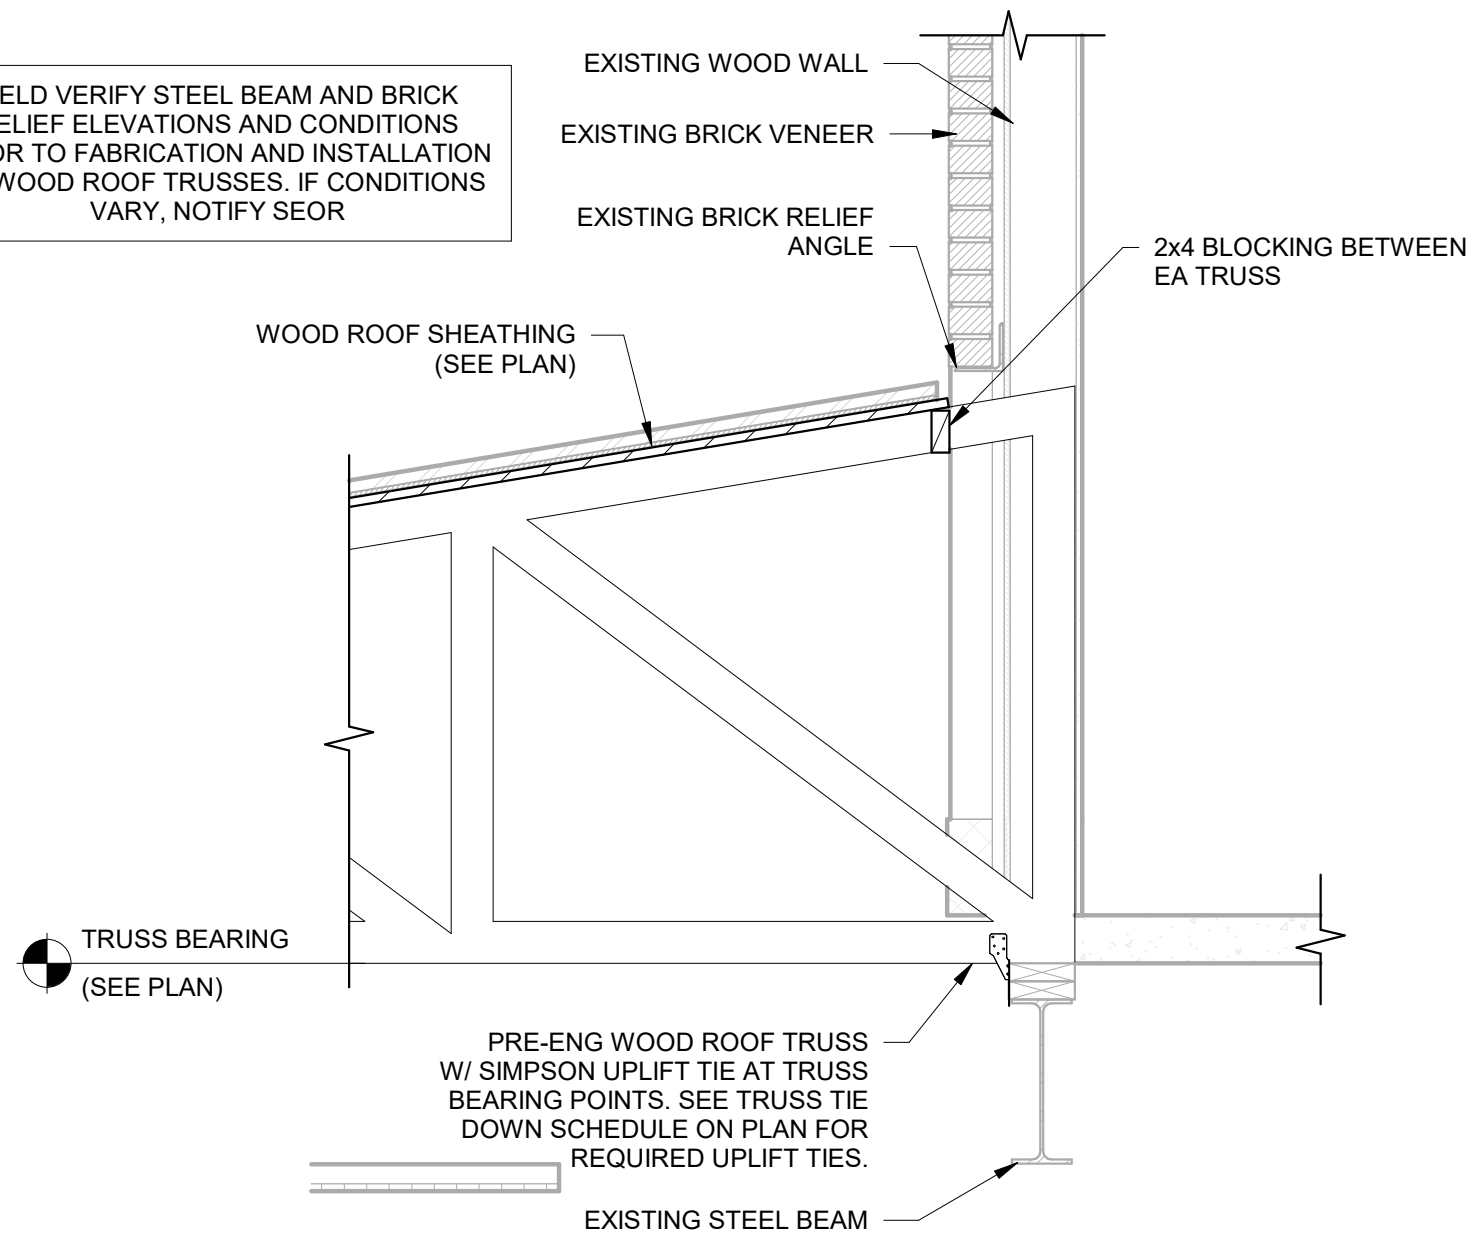


WOOD ROOF FRAMING AT EXISTING STEEL BEAM - SECTION

SCALE: 3/4" = 1'-0"

1
S602

FIELD VERIFY WOOD WALL AND BRICK RELIEF ELEVATIONS AND CONDITIONS PRIOR TO FABRICATION AND INSTALLATION OF WOOD ROOF TRUSSES. IF CONDITIONS VARY, NOTIFY SEOR

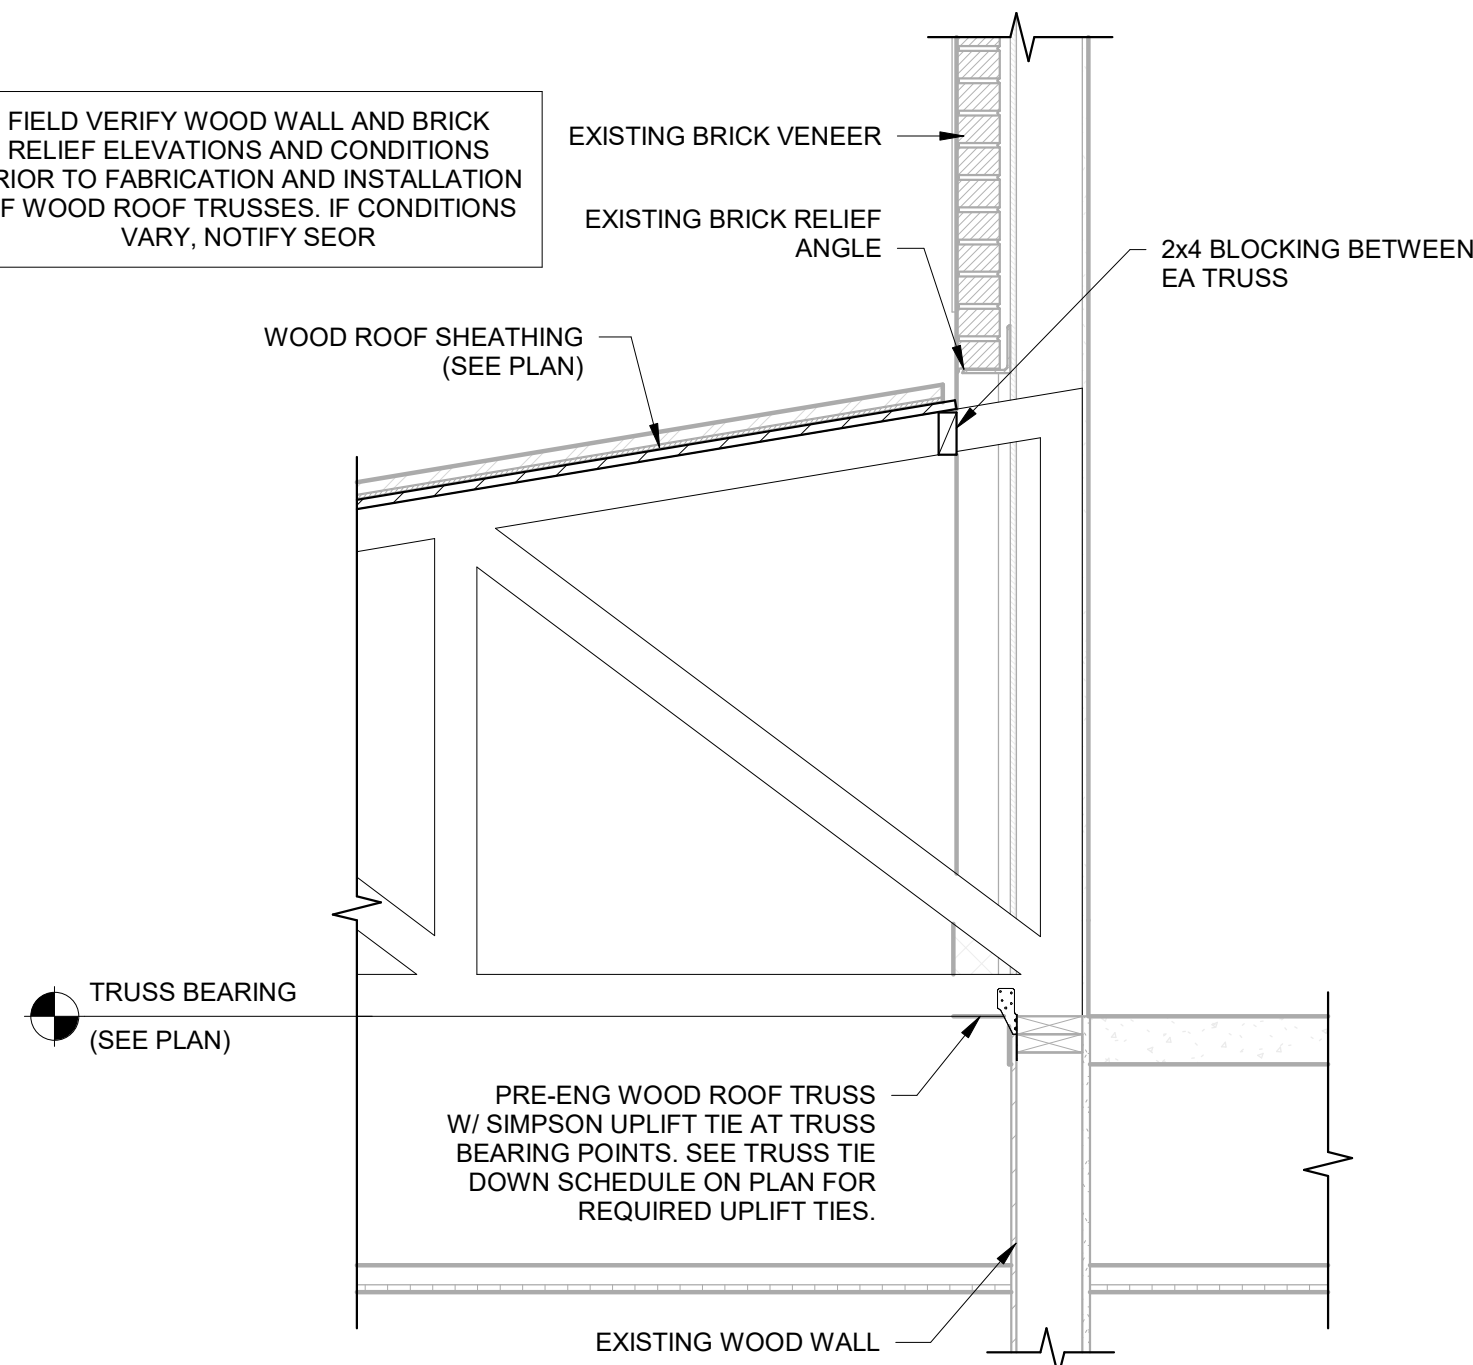


WOOD ROOF FRAMING AT EXISTING WALL - SECTION

SCALE: 3/4" = 1'-0"

2
S602

PES STRUCTURAL ENGINEERS
ADDRESS 1852 Century Place NE, Suite 201, Atlanta Georgia 30345
PHONE 770.457.5923 WEB www.pesengineers.com
PES PROJECT NUMBER: 0250683
PES GEORGIA LICENSE NUMBER: PEF000799
EXPIRATION DATE: 6/30/2028

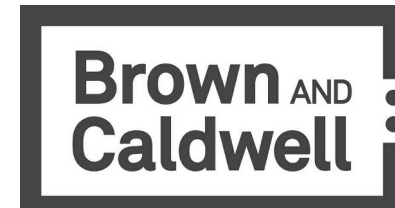

BROWN AND CALDWELL
900 HAMMOND DRIVE, SUITE 500
ATLANTA, GA 30328



CONSTRUCTION DOCUMENTS

07/01/2026



NCWSA OFFICE ADDITION

REVISIONS

REV	DATE	DESCRIPTION

LINE IS 2 INCHES AT FULL SIZE

DESIGNED: Designer

DRAWN: Author

CHECKED: Checker

CHECKED:

APPROVED: Approver

FILENAME

BC PROJECT NUMBER

616202

CLIENT PROJECT NUMBER

WOOD ROOF FRAMING DETAILS

DRAWING NUMBER

S602