


Plot Date: 7/1/2026 5:01:41 PM Path: Autodeskt Docs\\NCWSA Admin Bldg_V25\\616202-NCWSA-ARCH_V25\\Central\\rvt

TYP FIXTURE MOUNTING HEIGHTS:

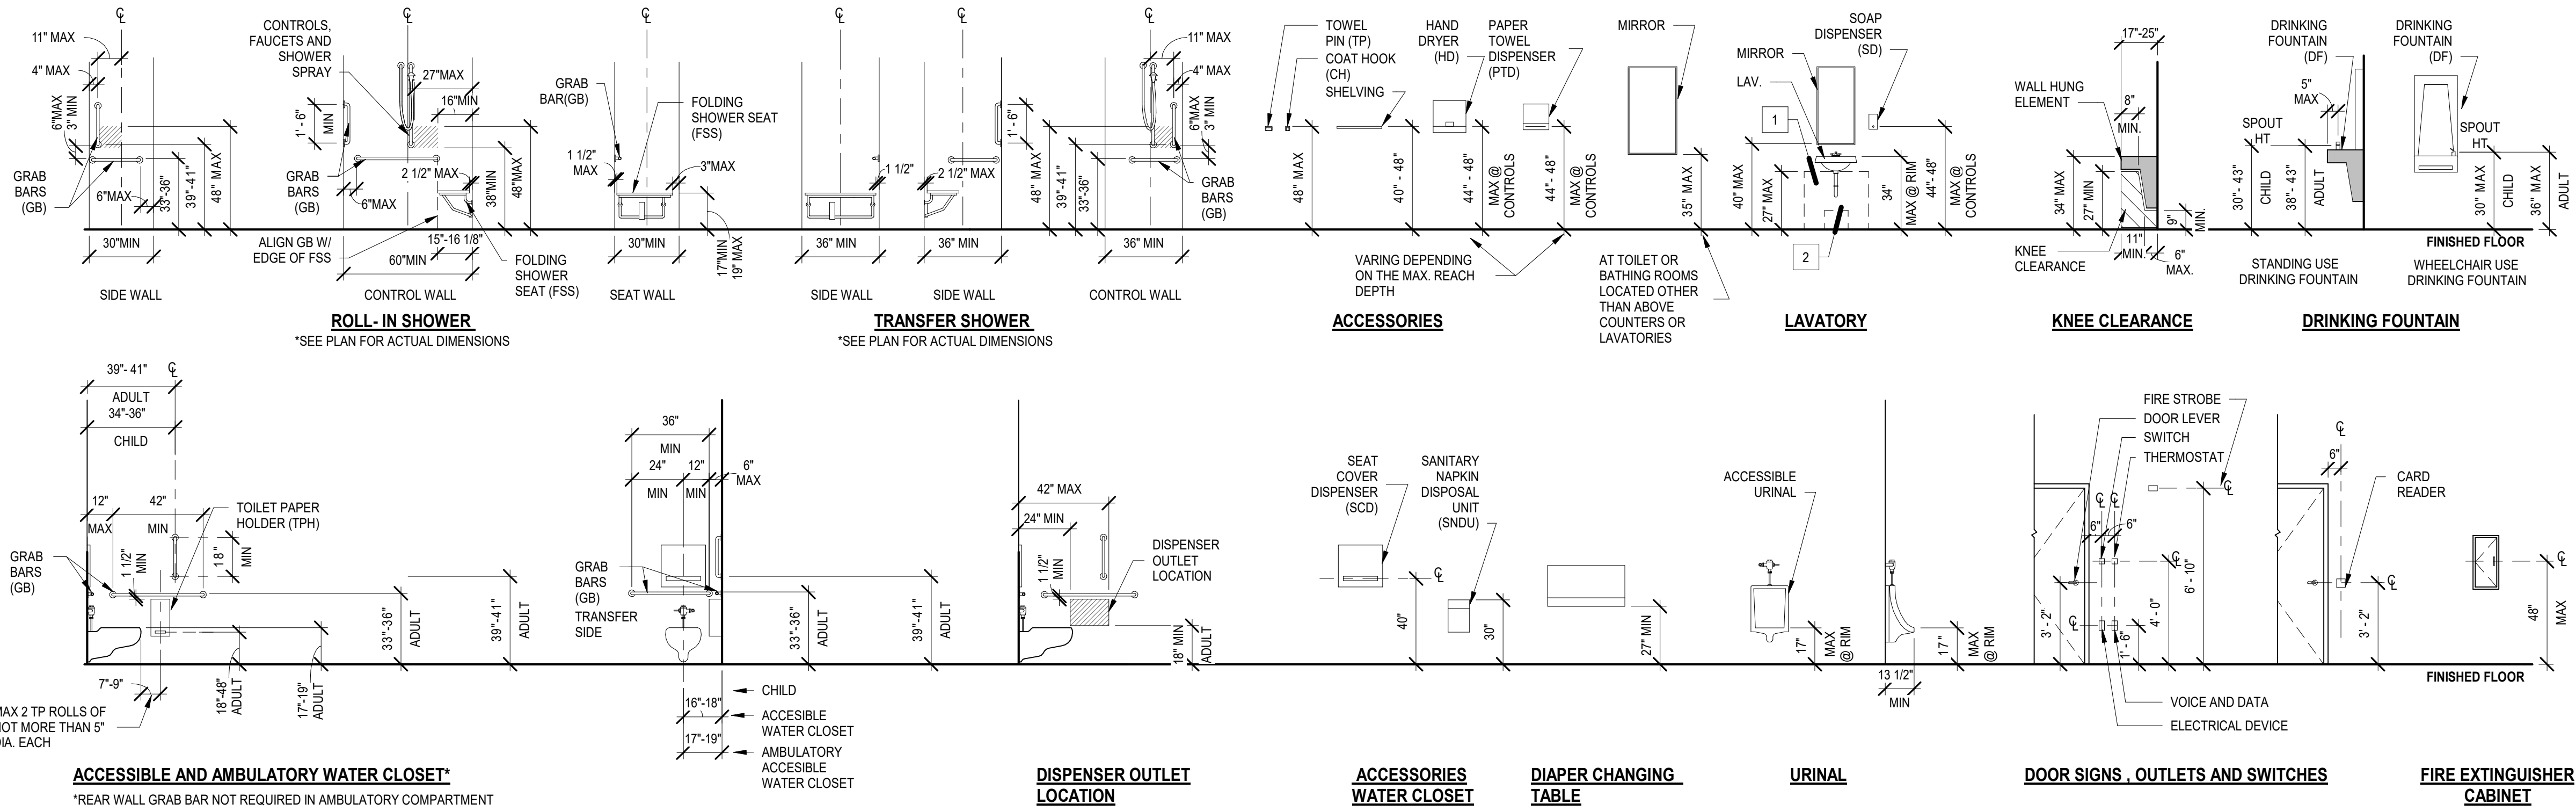


GENERAL NOTES:

- DIMENSIONS FROM THE FINISHED FLOOR SHALL BE TAKEN FROM THE LEADING EDGE/FACE SHOWN TO ACCOUNT FOR SLOPE IN FLOOR
- WATER CLOSET HEIGHT IS TO BE MEASURED FROM TOP OF SEAT. SEATS SHALL NOT BE SPRUNG TO RETURN TO THE LIFTED POSITION

KEYNOTES:

- 27"HX30"W MIN KNEE CLEARANCE AT FRONT EDGE
- 9"HX11"D MIN KNEE CLEARANCE DEPTH, FRONT OF LAV TO TRAP (8"H WHEN 27"D MIN) THE DIP OF THE OVERFLOW SHALL NOT BE CONSIDERED
- 24"HX30"W MIN KNEE CLEARANCE AT FRONT EDGE

ADA REACH RANGE FIGURES:

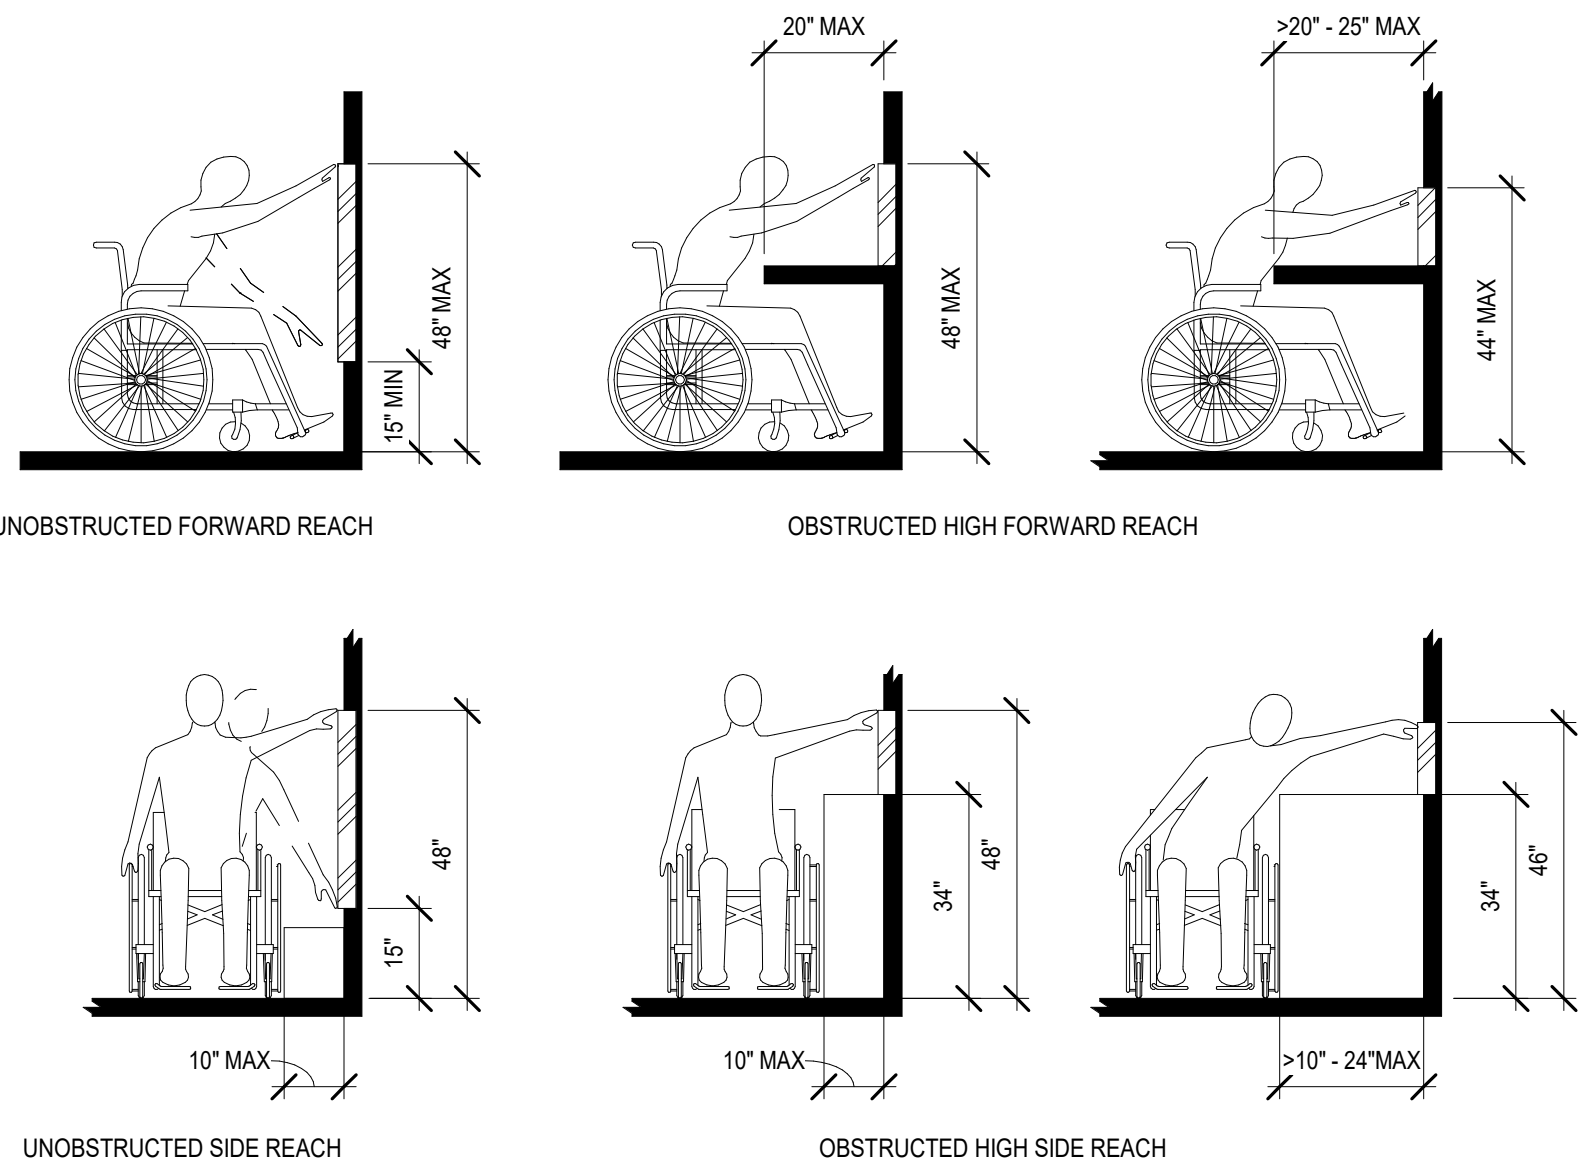

BROWN AND CALDWELL
900 HAMMOND DRIVE, SUITE 500
ATLANTA, GA 30328



CONSTRUCTION DOCUMENTS
07/01/2026



NCWSA OFFICE ADDITION

REVISIONS

REV	DATE	DESCRIPTION

LINE IS 2 INCHES AT FULL SIZE

DESIGNED: MW4
DRAWN: LDG
CHECKED: DEK
APPROVED: Approver
FILENAME
BC PROJECT NUMBER
616202
CLIENT PROJECT NUMBER

ACCESSIBILITY FIGURES

DRAWING NUMBER
A002