




Path: AutodesK Docs\NCWSA Admin Bldg\_V25\616202-NCWSA-ARCH\_V25(Central).rvt  
Plot Date: 7/1/2026 5:01:58 PM

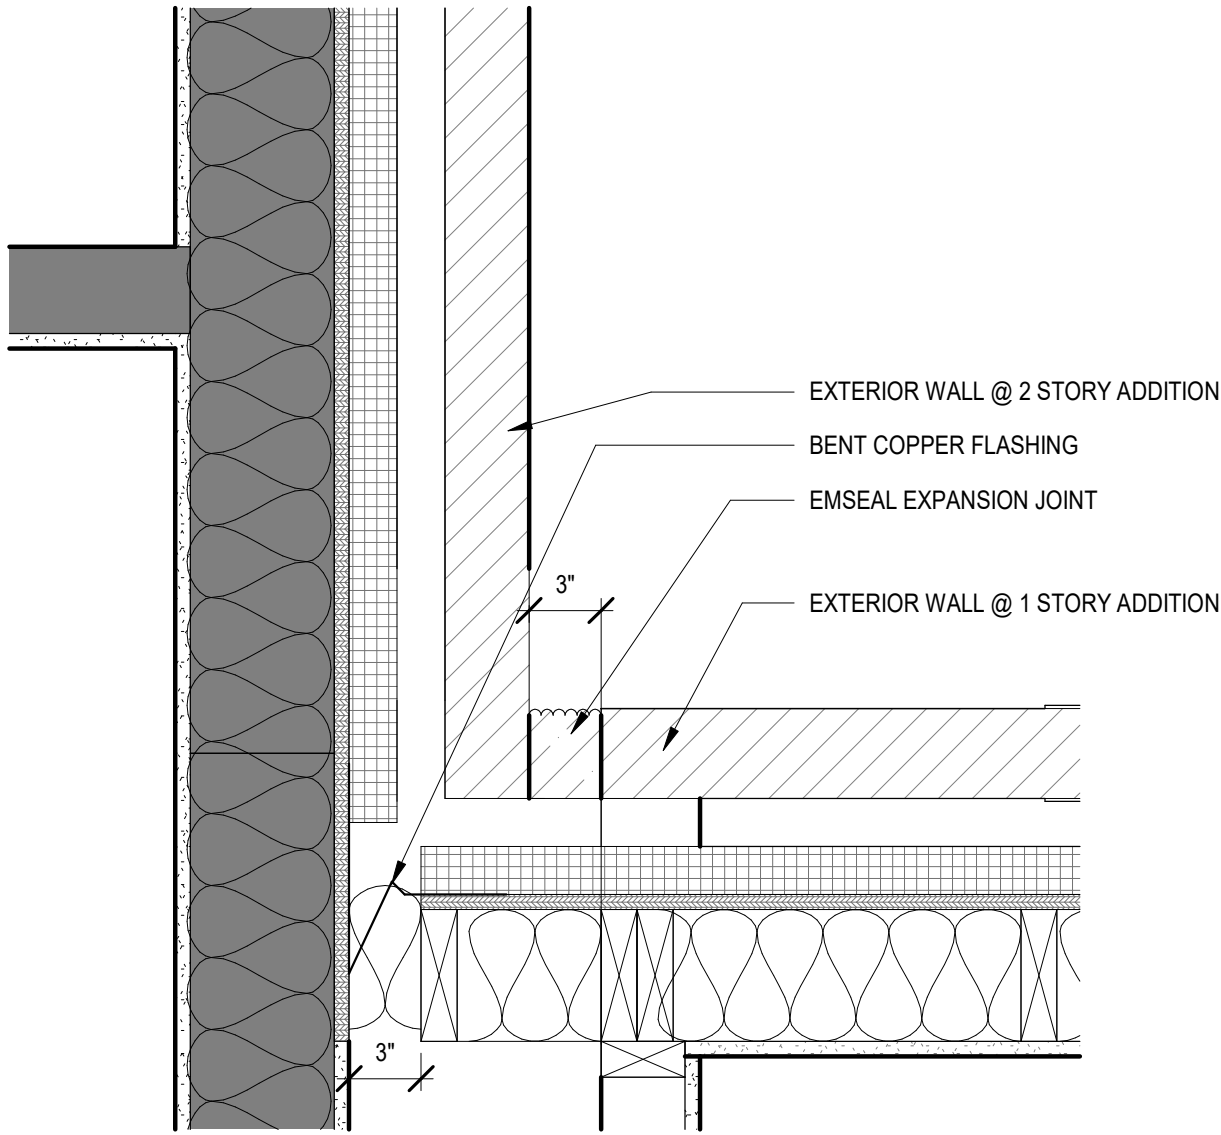


1 EXT WALL EXPANSION JOINT  
SCALE: 1 1/2" = 1'-0"

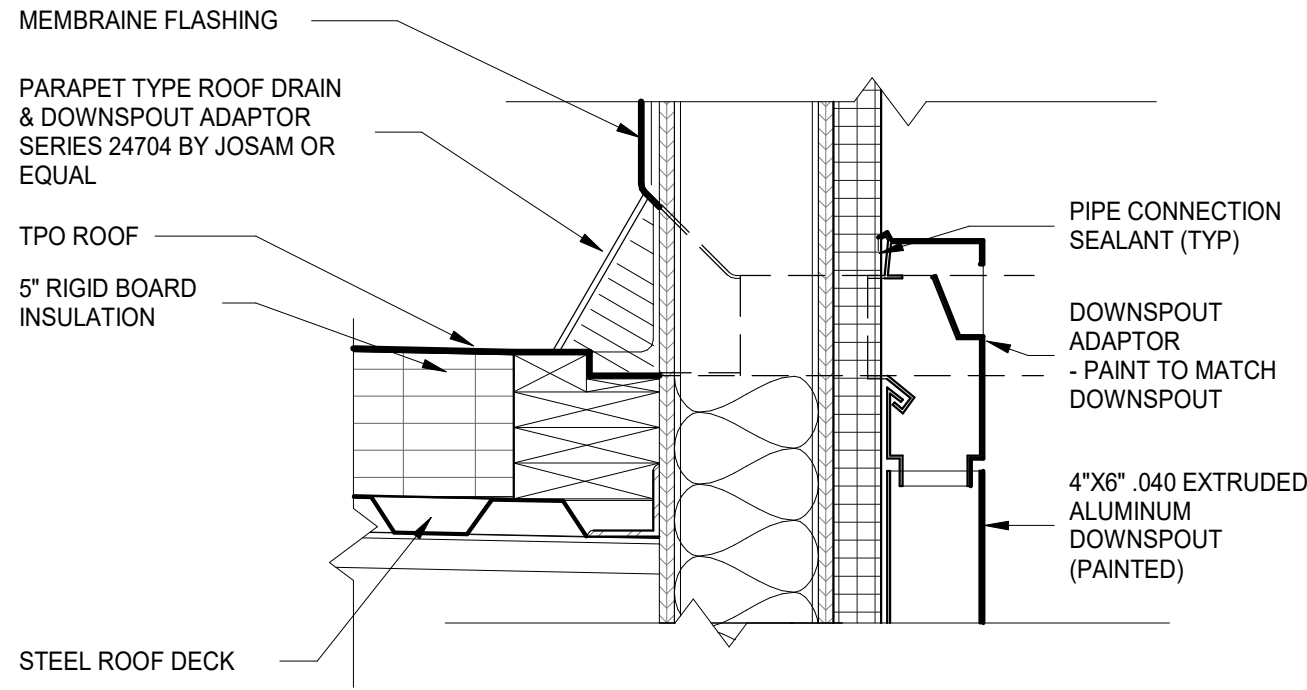


3 DETAIL - THRU WALL DETAIL  
SCALE: 1 1/2" = 1'-0"

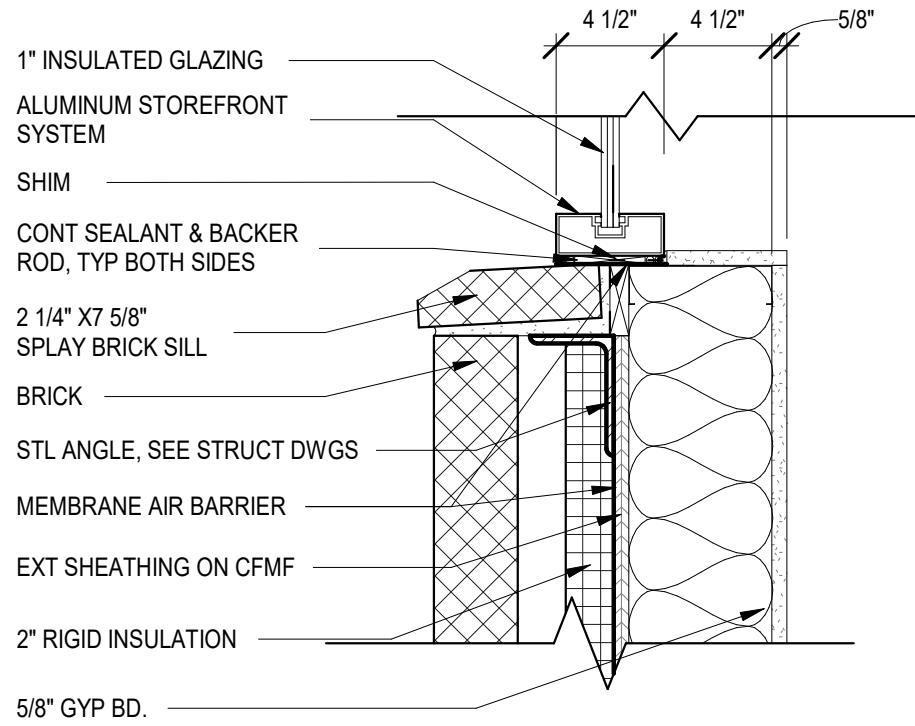


4 EXT STOREFRONT SILL @ MASONRY  
SCALE: 1 1/2" = 1'-0"

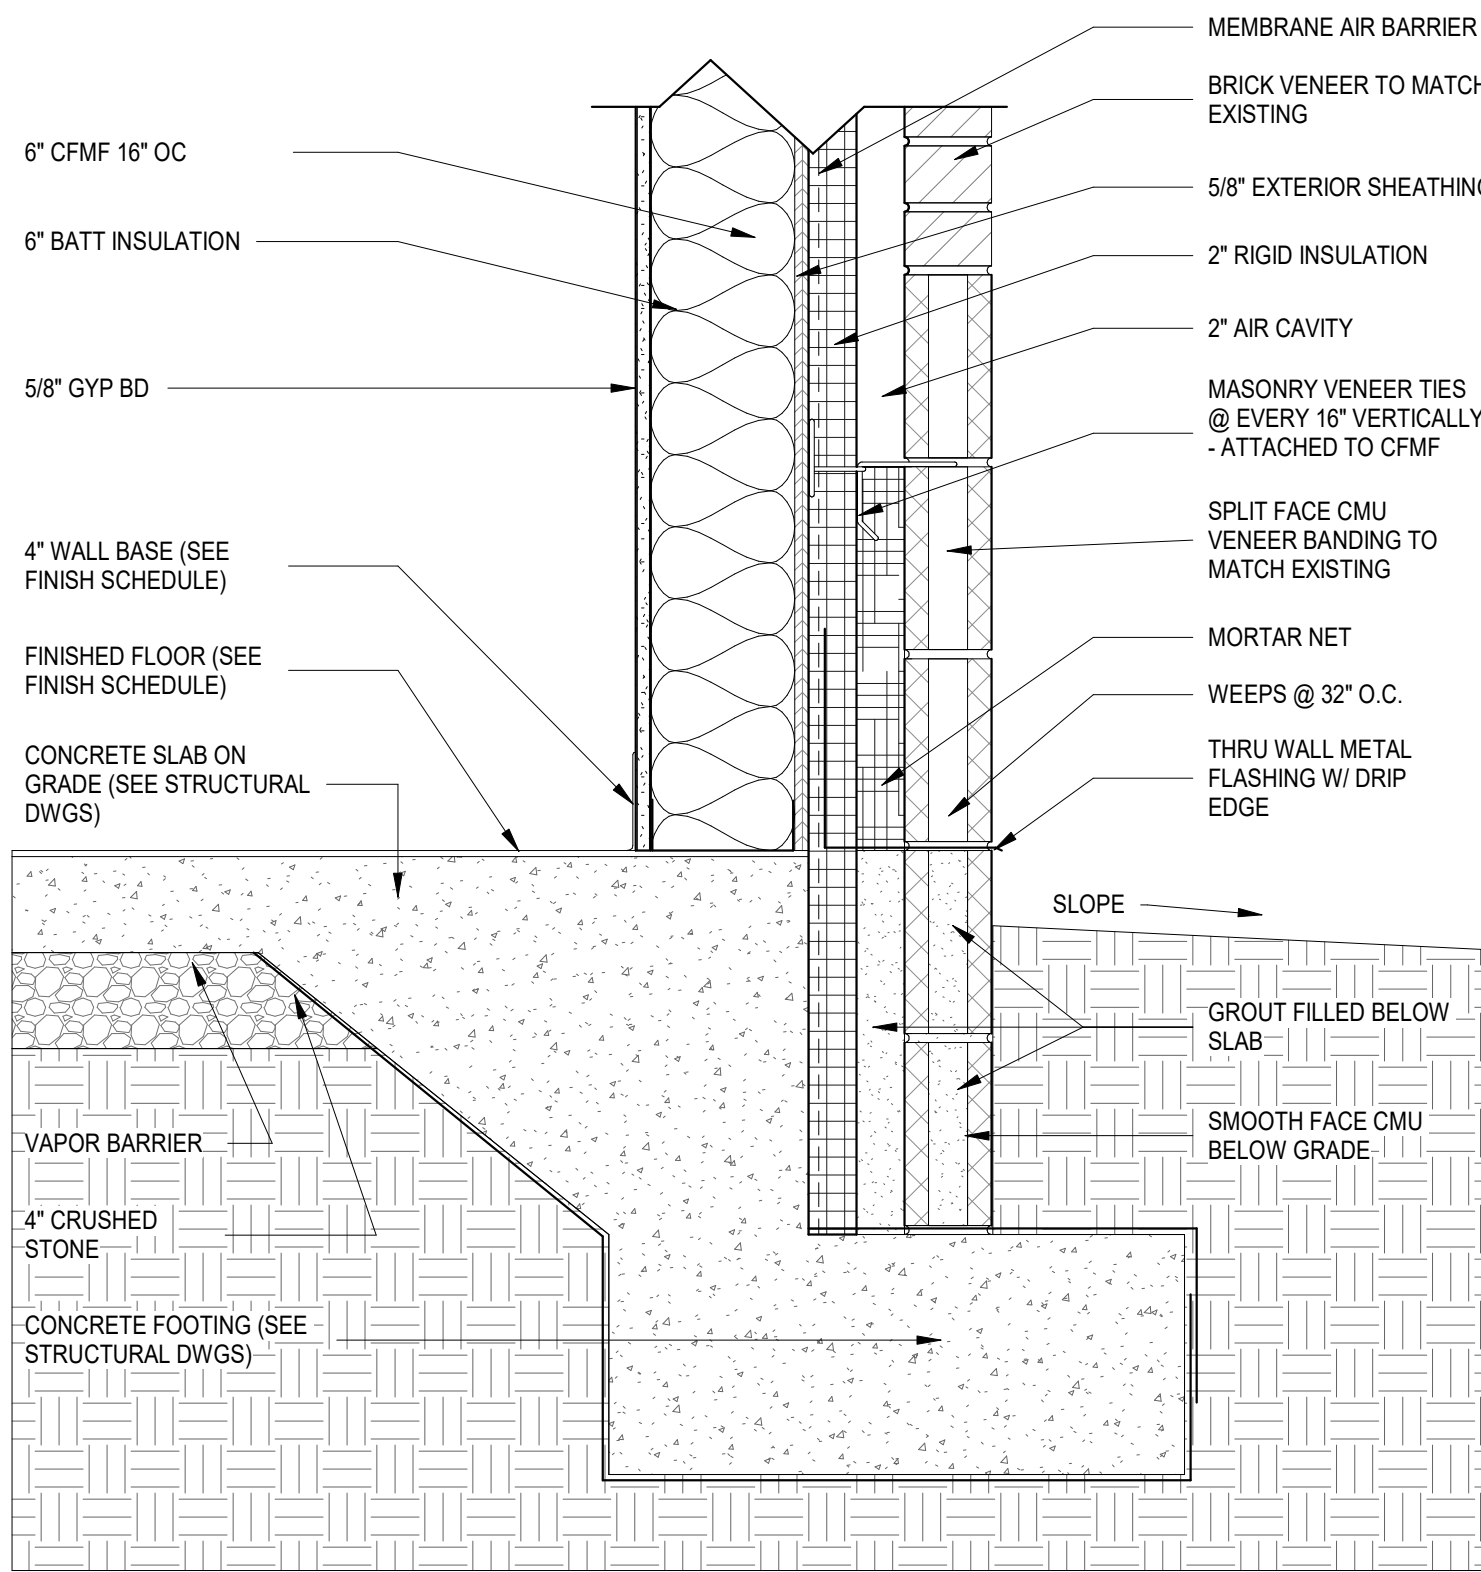

2 DETAIL - CMU WALL @ BASE  
SCALE: 1 1/2" = 1'-0"

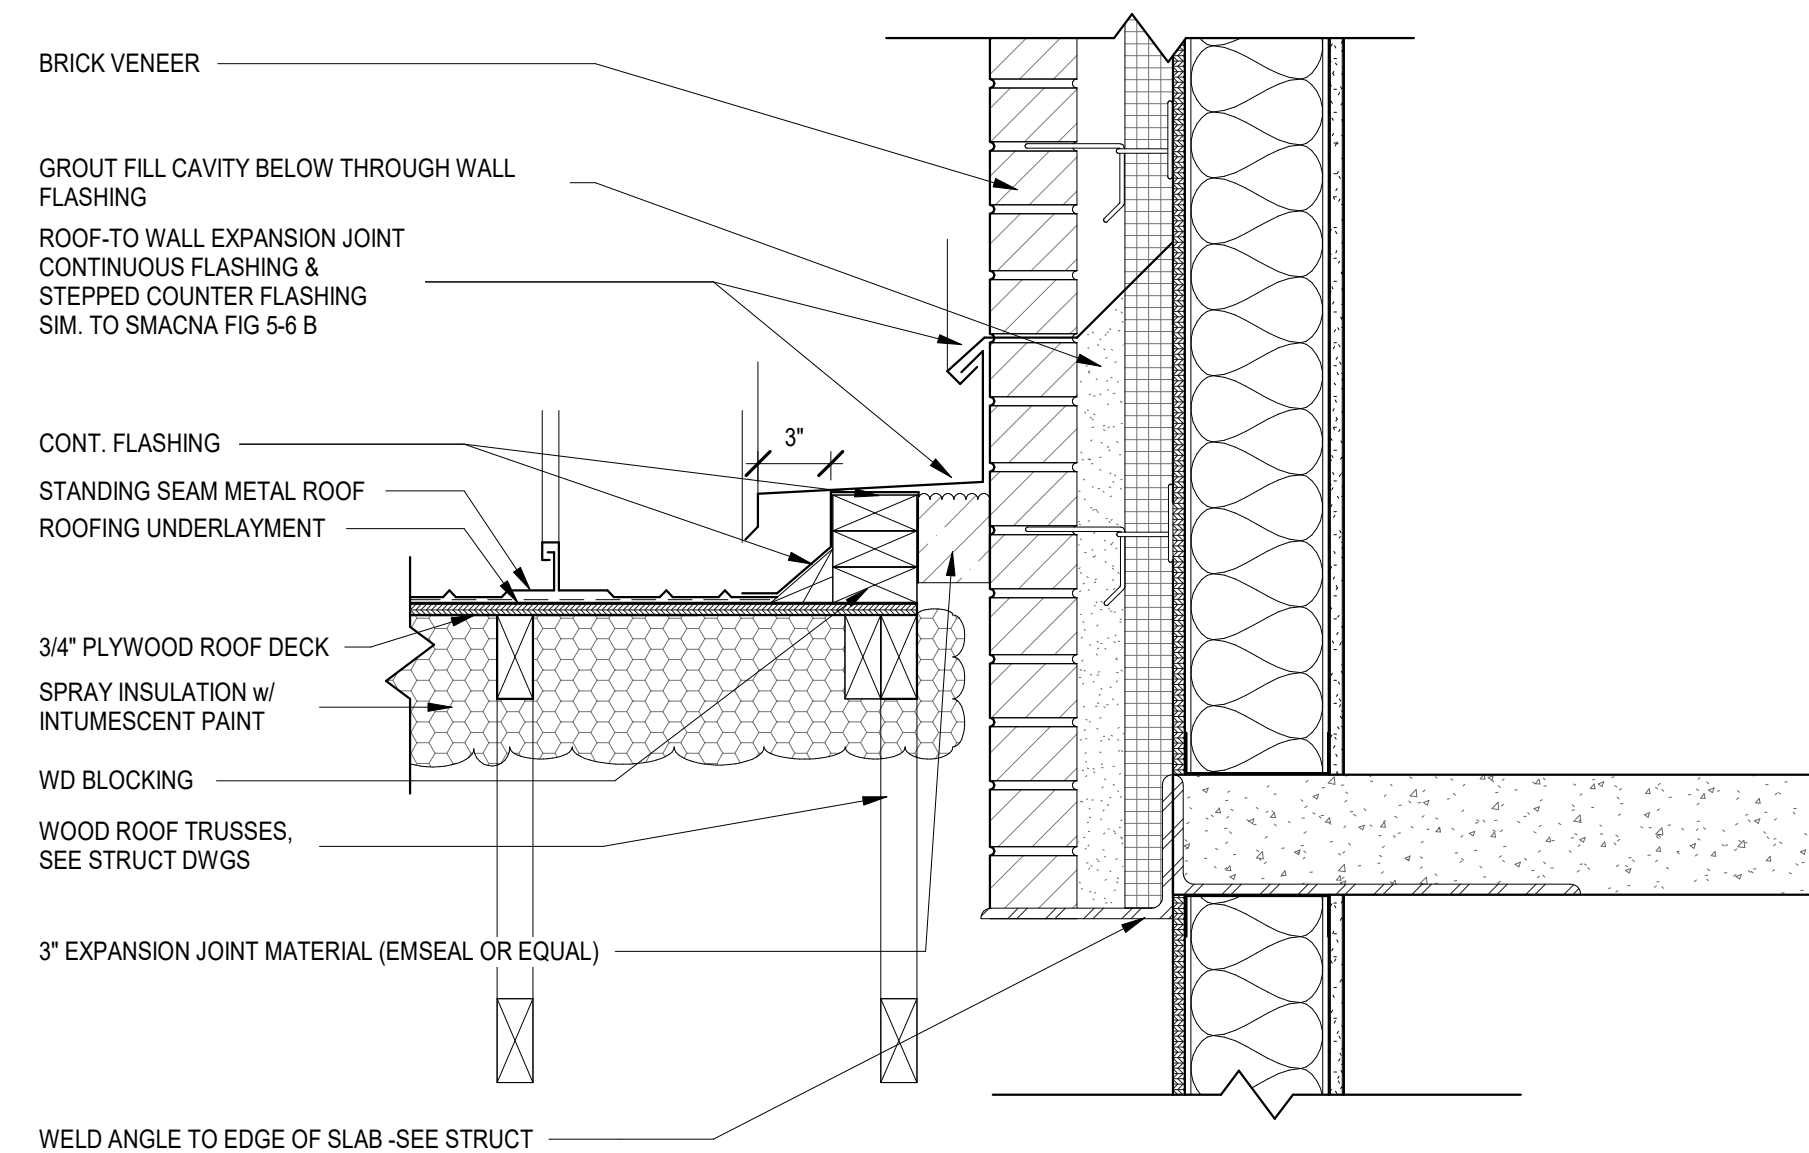

5 EXPANSION JOINT @ METAL ROOF  
SCALE: 1 1/2" = 1'-0"

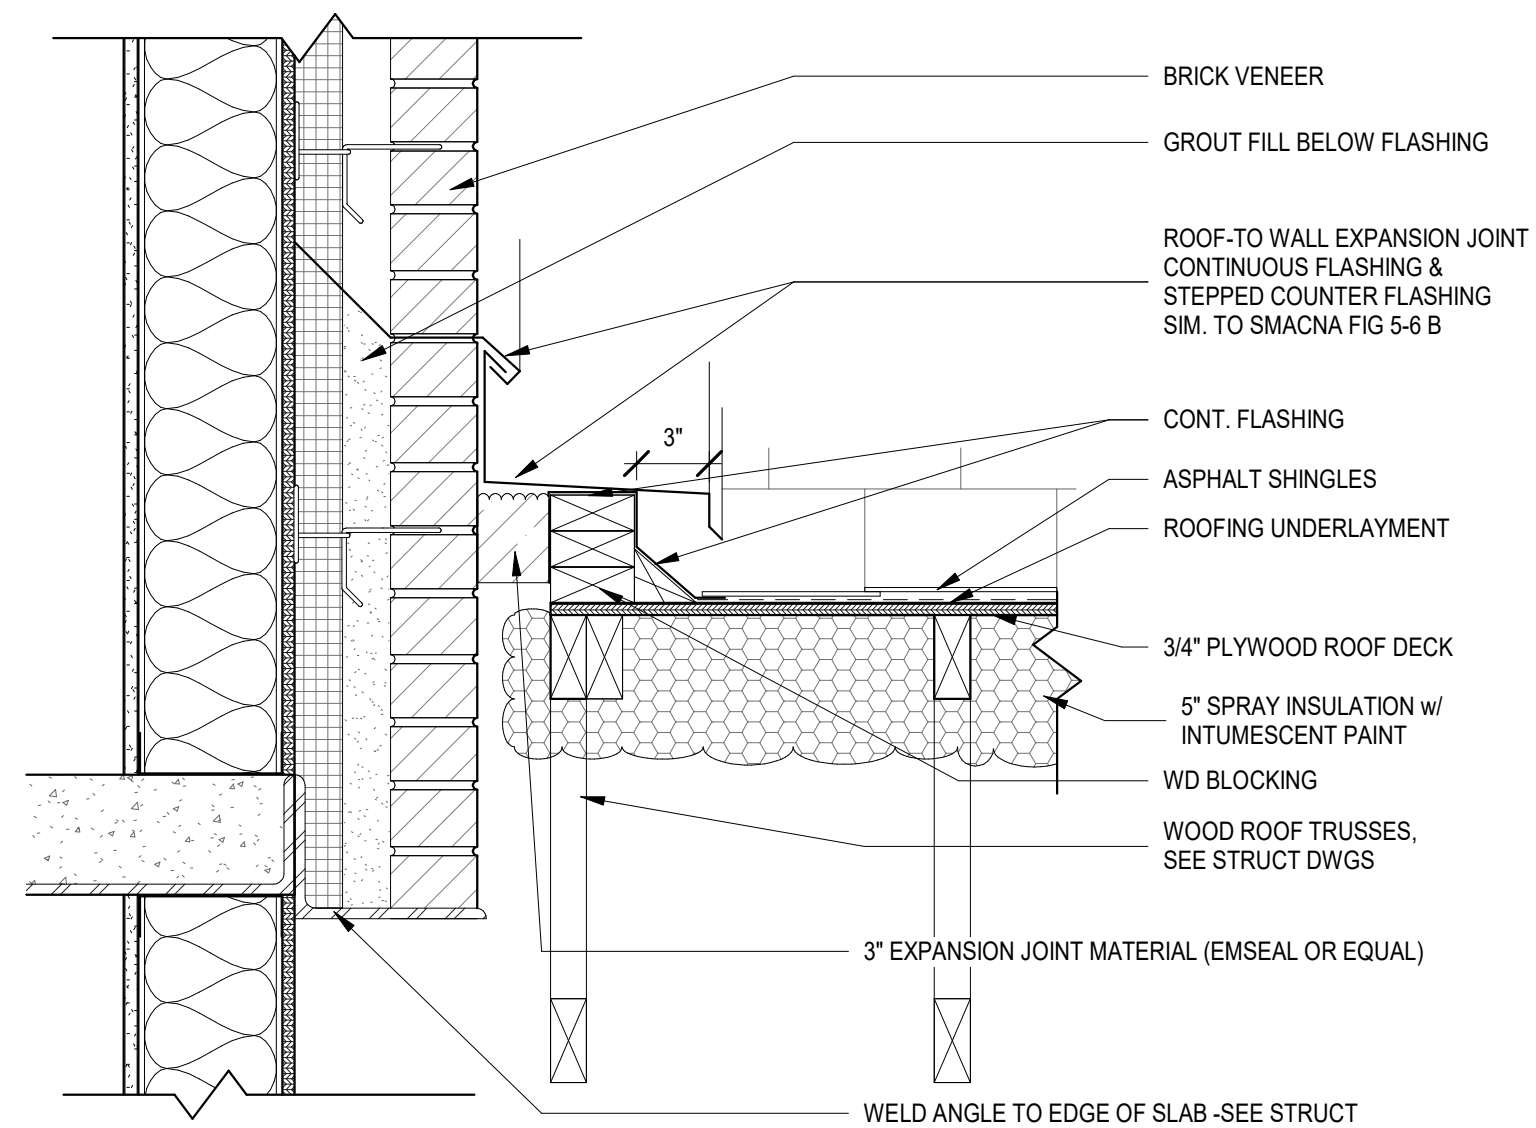

6 EXPANSION JOINT @ SHINGLE ROOF  
SCALE: 1 1/2" = 1'-0"



BROWN AND CALDWELL  
900 HAMMOND DRIVE, SUITE 500  
ATLANTA, GA 30328



CONSTRUCTION  
DOCUMENTS  
07/01/2026



NCWSA OFFICE  
ADDITION

REVISIONS

| REV | DATE | DESCRIPTION |
|-----|------|-------------|
|     |      |             |
|     |      |             |
LINE IS 2 INCHES  
AT FULL SIZE

DESIGNED: MW4  
DRAWN: MW4  
CHECKED: DEK  
APPROVED: Approver  
FILENAME  
BC PROJECT NUMBER  
616202  
CLIENT PROJECT NUMBER

DETAILS

DRAWING NUMBER  
A452