




Path: Autodesk Docs\\NCWSA Admin Bldg_V25\\616202-NCWSA-ARCH_V25\\Central.rvt
Plot Date: 7/1/2026 5:02:04 PM

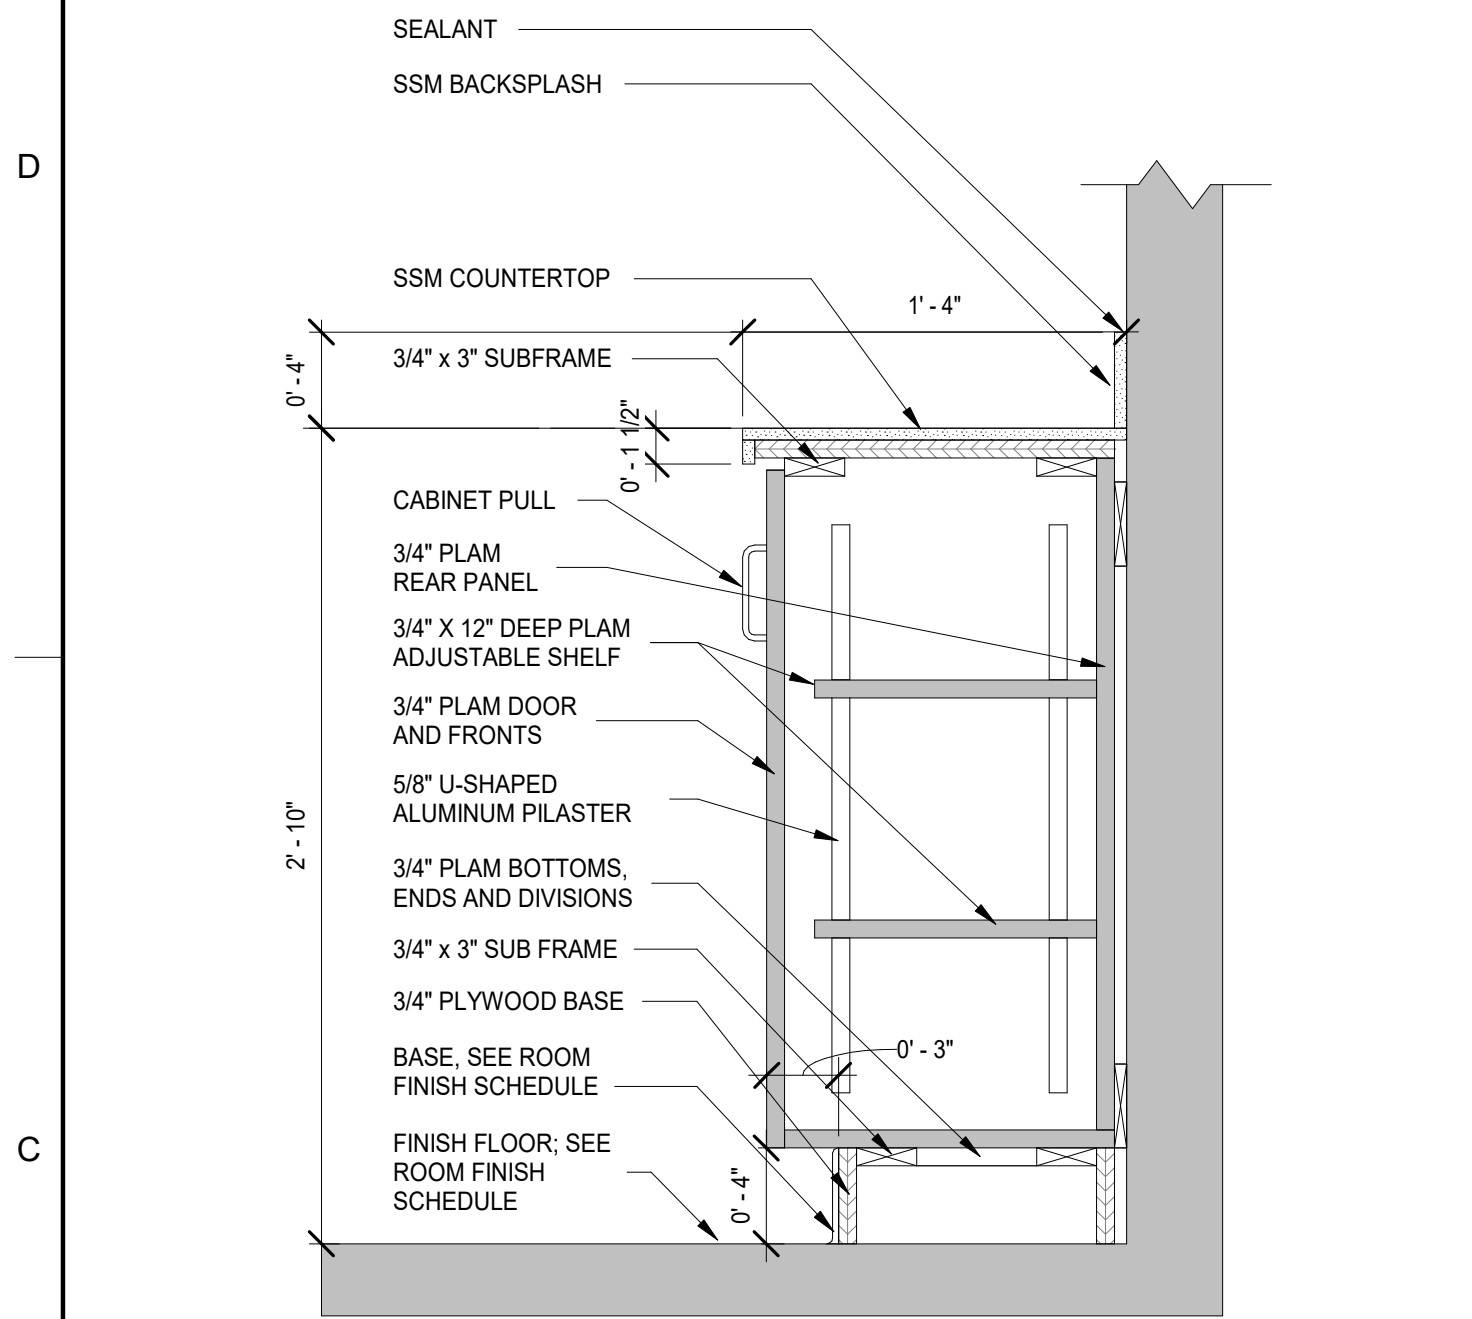


1 16" DEEP EXEC. CONF. RM & LOBBY CASEWORK DETAIL
SCALE: 1 1/2" = 1'-0"

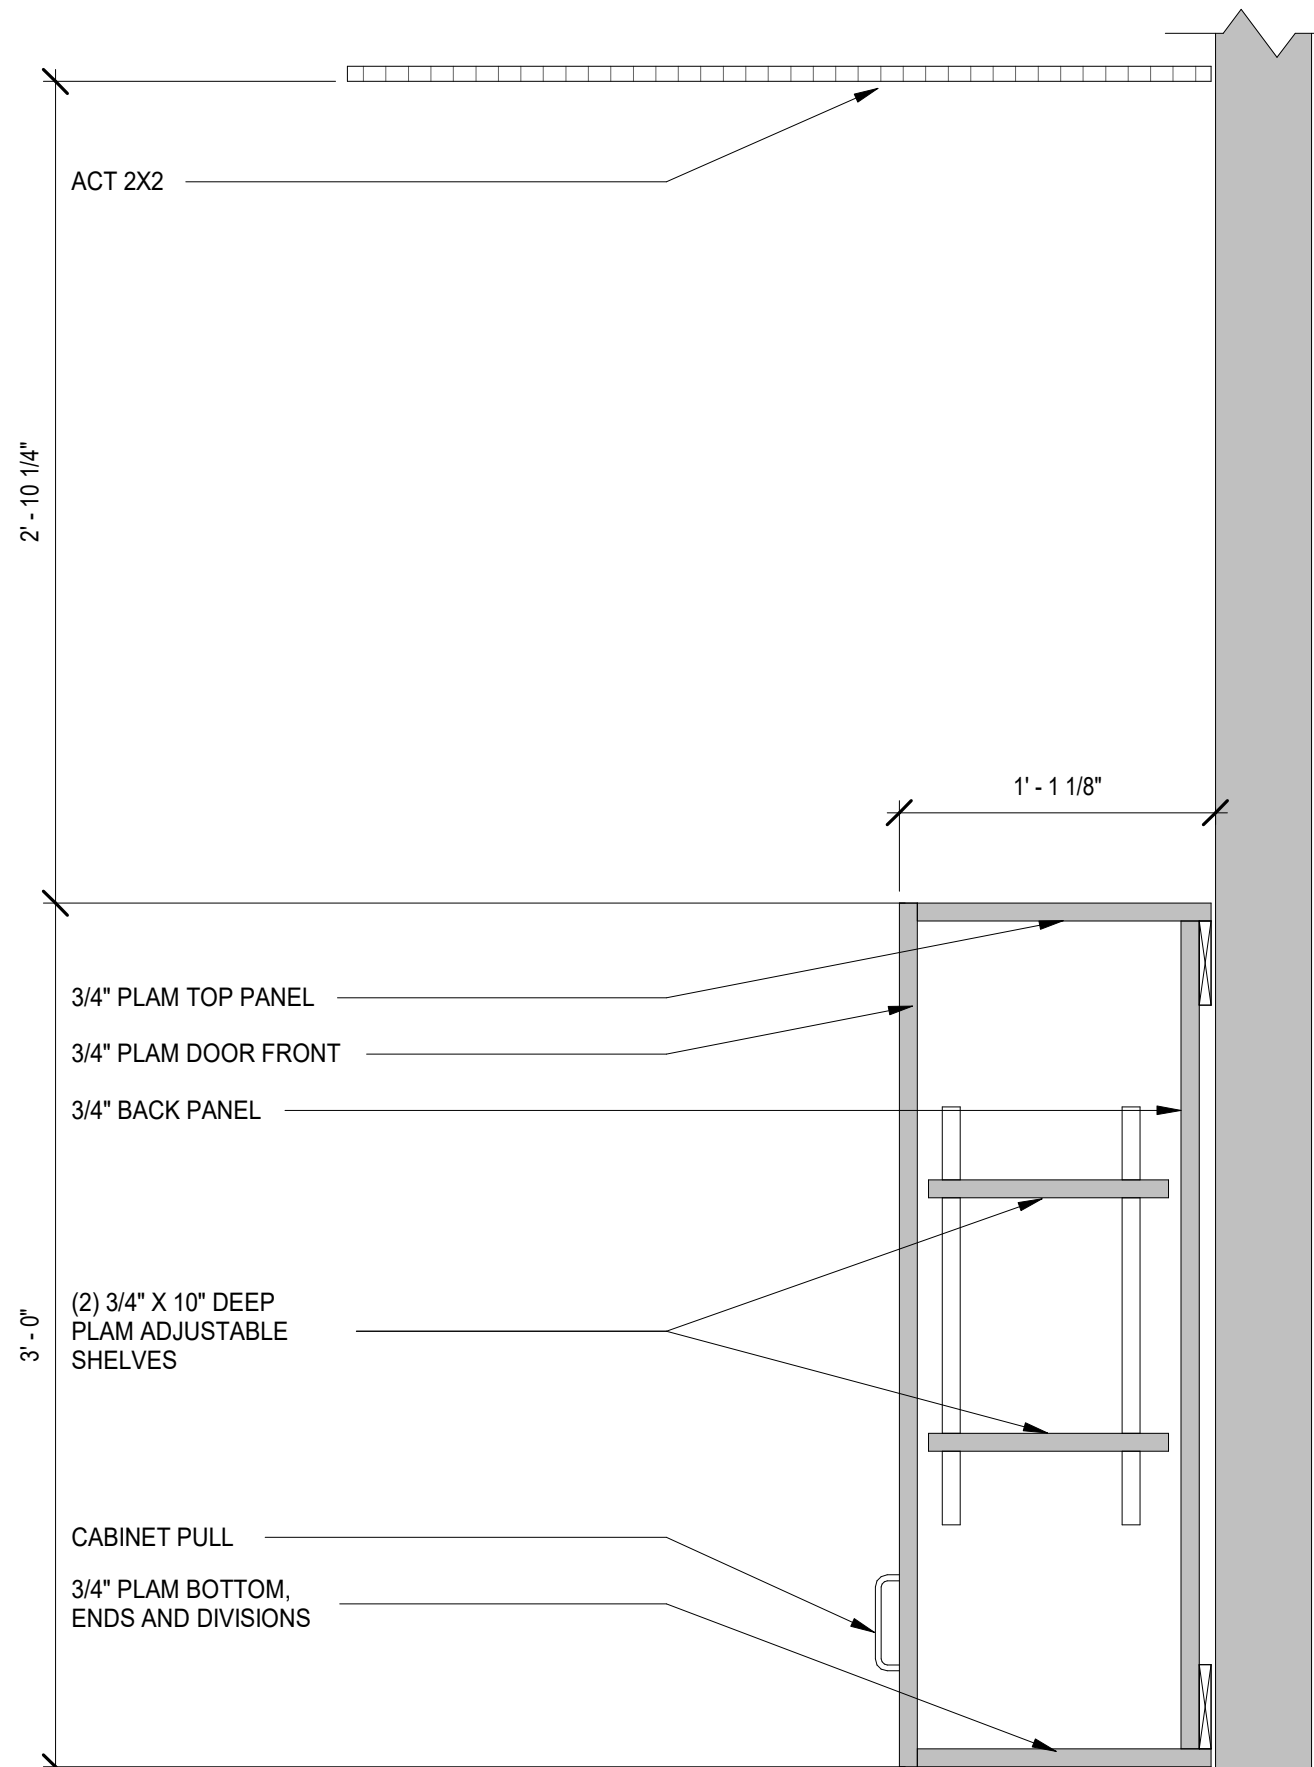


3 MILLWORK SINK DETAIL
SCALE: 1 1/2" = 1'-0"

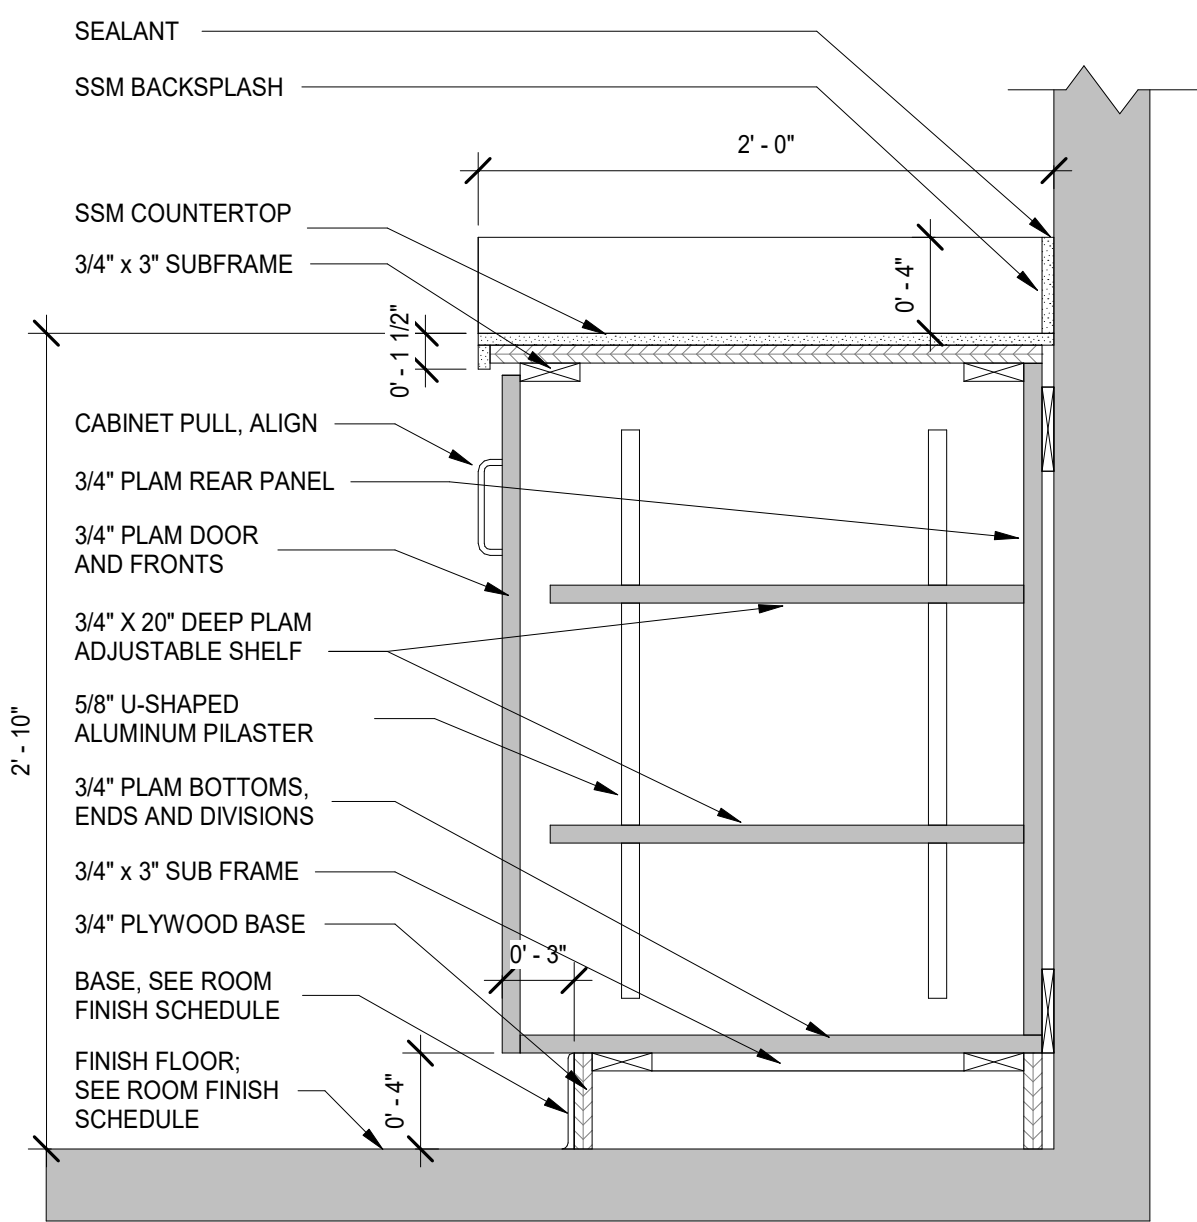

2 24" DEEP LOBBY CASEWORK DETAIL
SCALE: 1 1/2" = 1'-0"

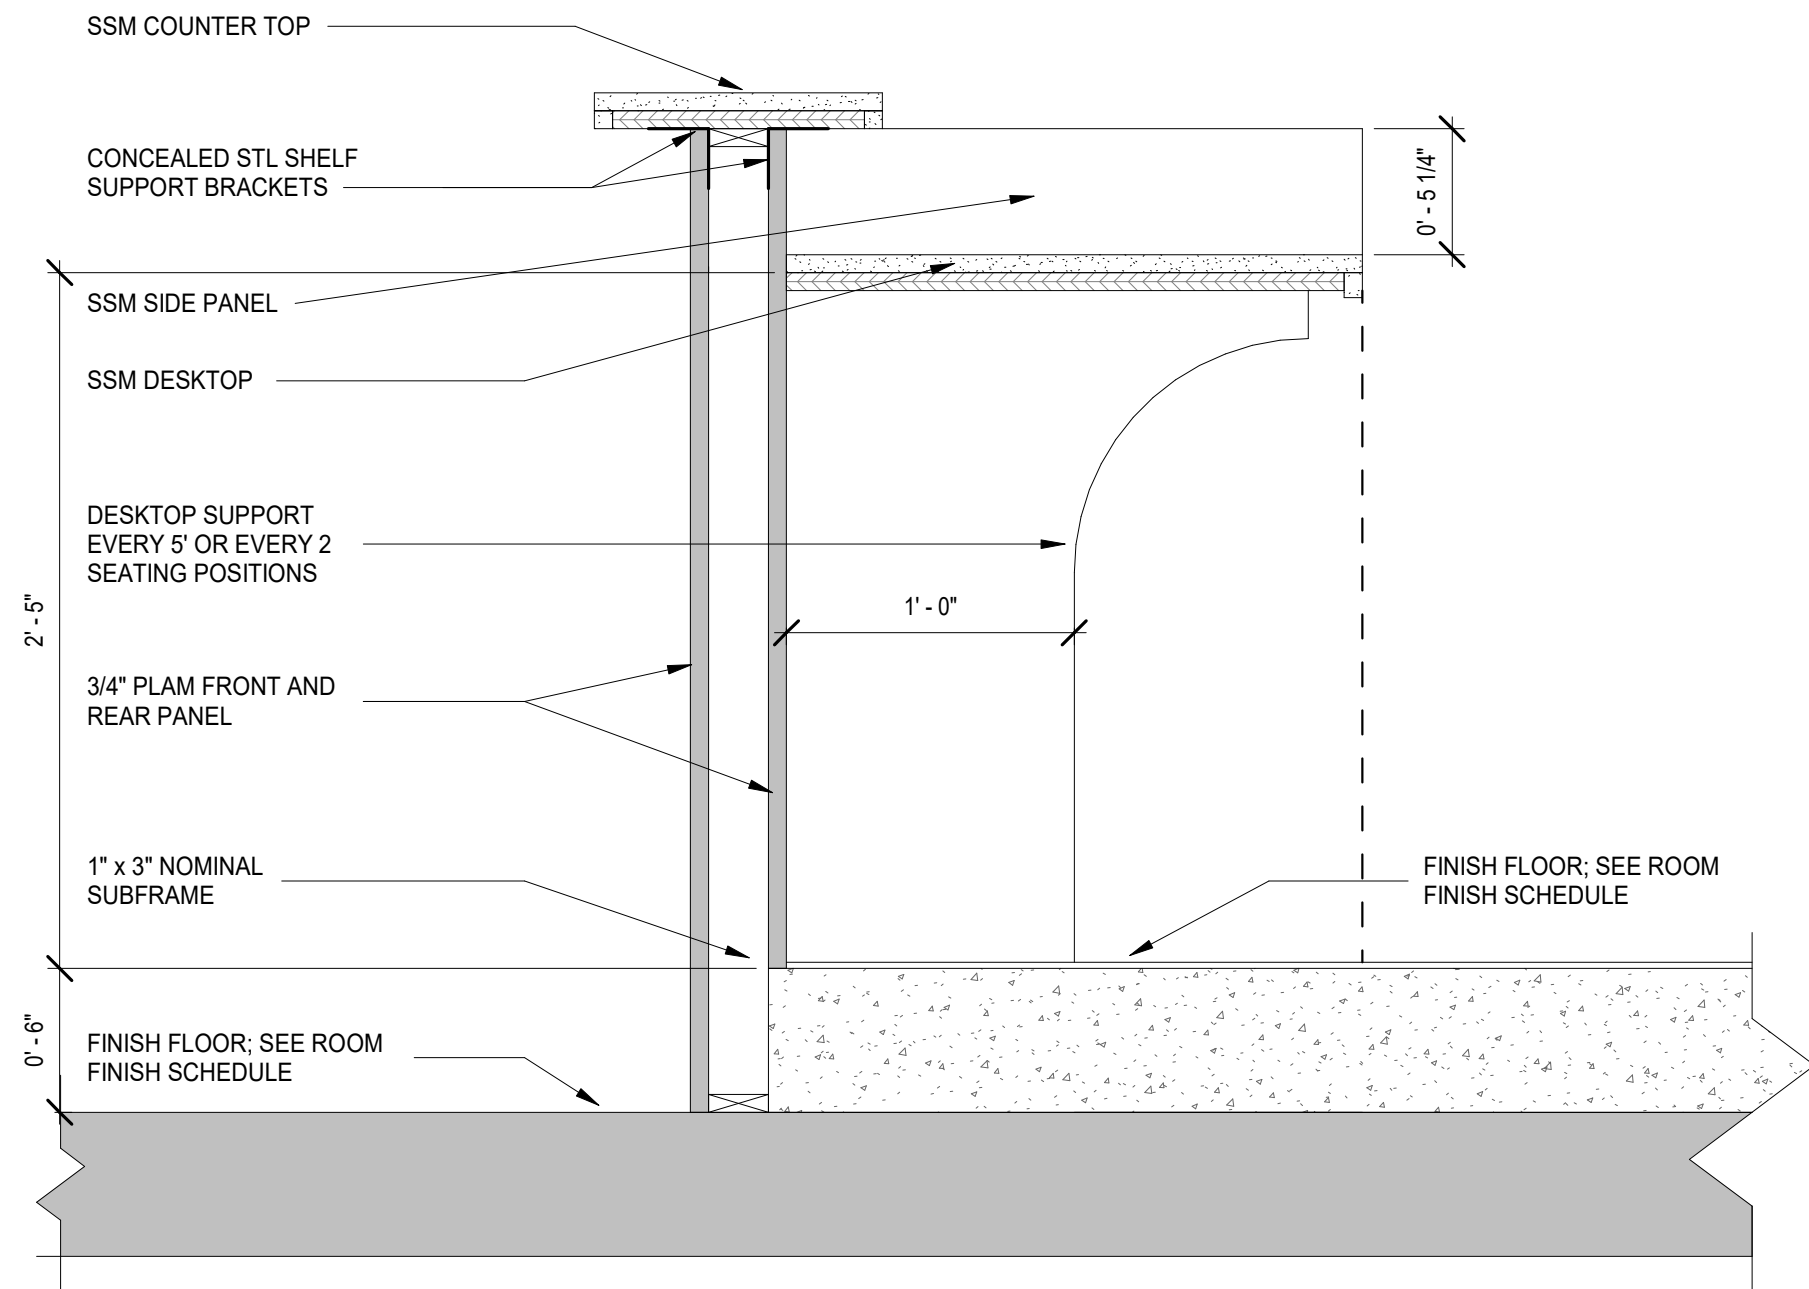

4 BOARD RM MILLWORK 1
SCALE: 1 1/2" = 1'-0"

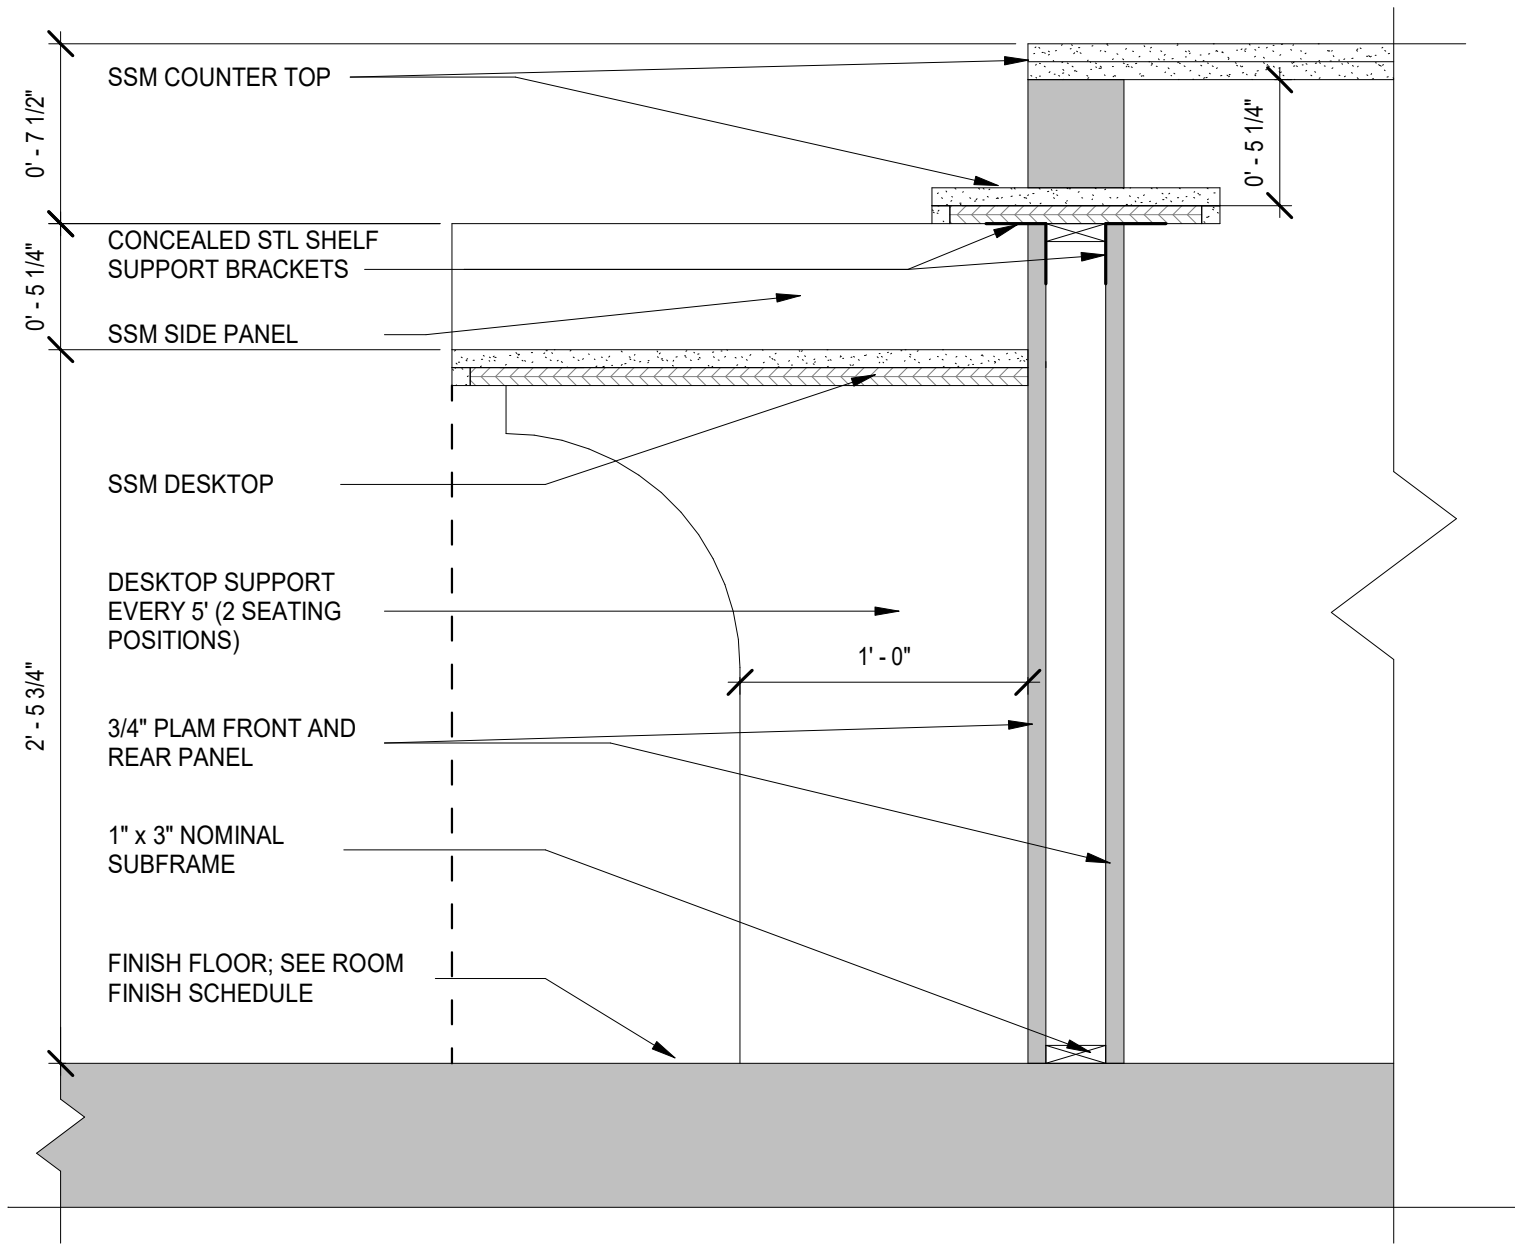

5 BOARD RM MILLWORK 2
SCALE: 1 1/2" = 1'-0"



BROWN AND CALDWELL
900 HAMMOND DRIVE, SUITE 500
ATLANTA, GA 30328



CONSTRUCTION
DOCUMENTS
07/01/2026



NCWSA OFFICE
ADDITION

REVISIONS		
REV	DATE	DESCRIPTION
LINE IS 2 INCHES AT FULL SIZE		
DESIGNED: MW4		
DRAWN: LDG		
CHECKED: DEK		
APPROVED: Approver		
FILENAME		
BC PROJECT NUMBER 616202		
CLIENT PROJECT NUMBER		

INTERIOR SECTION
DETAILS CASEWORK
AND MILLWORK

DRAWING NUMBER
A800