



Plot Date: 7/1/2026 5:02:04 PM Path: AutodesK Docs\\NCWSA Admin Bldg_V25\\616202-NCWSA-ARCH_V25\\Central\\rvt

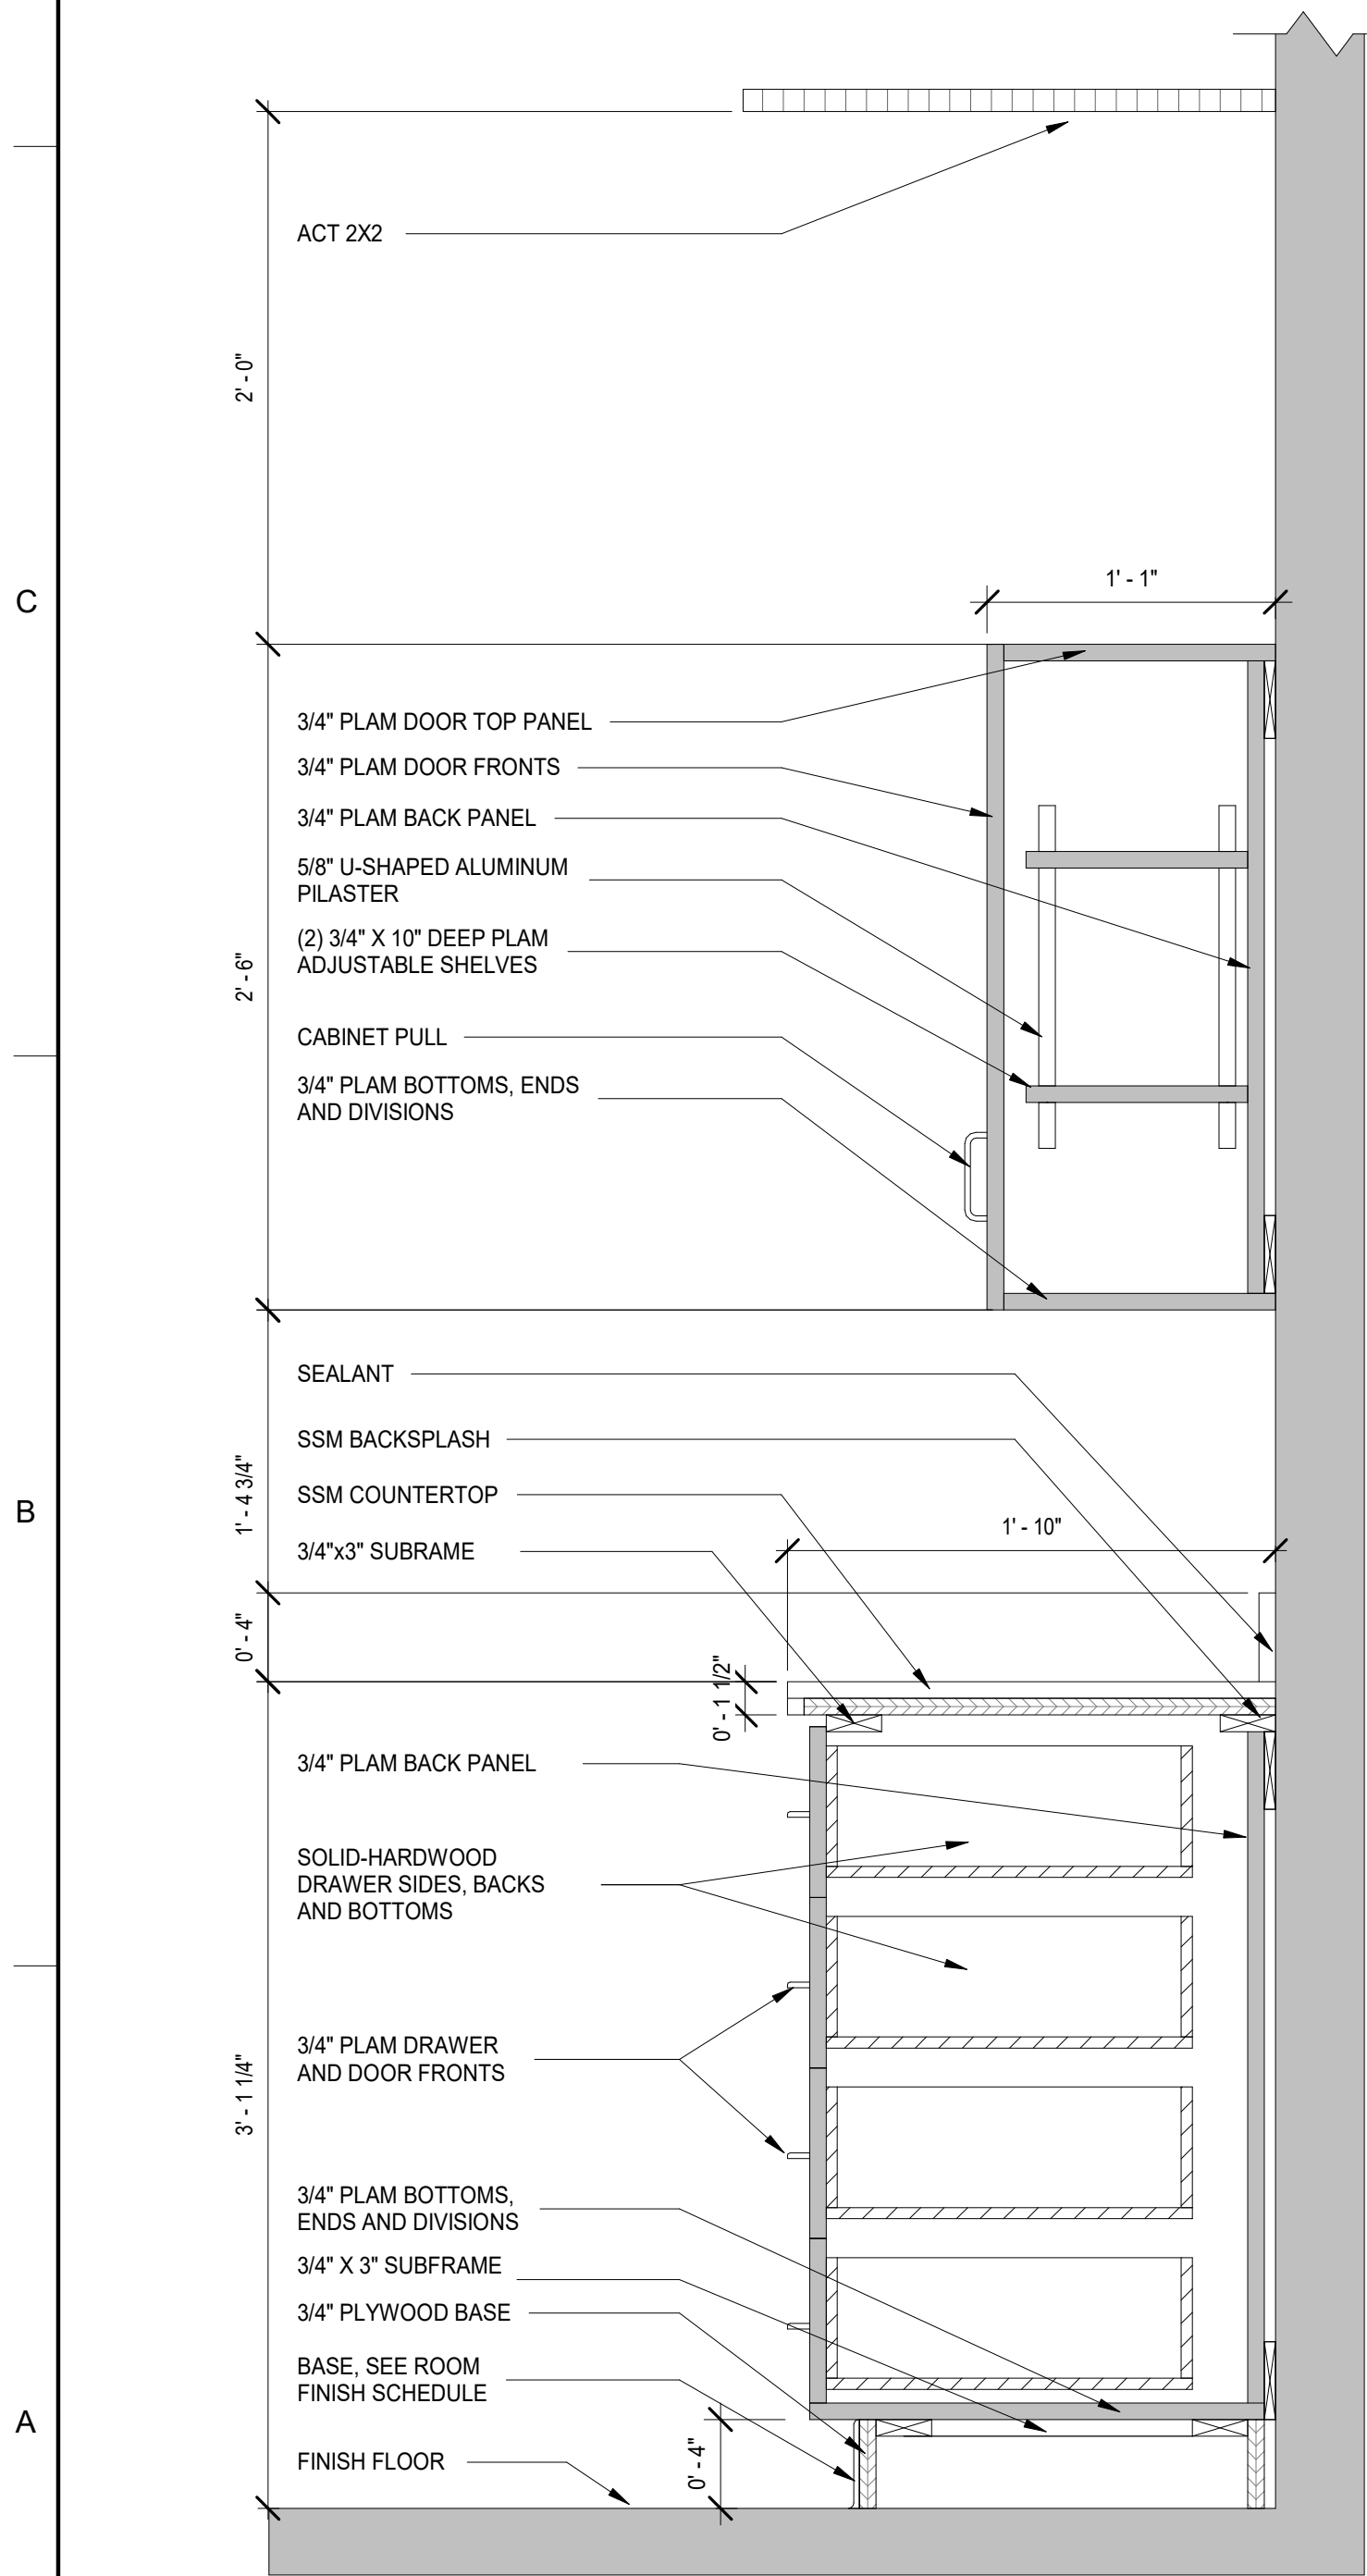

1 PRINTING AREA TOP & BOTTOM CASEWORK DETAILS
SCALE: 1 1/2" = 1'-0"

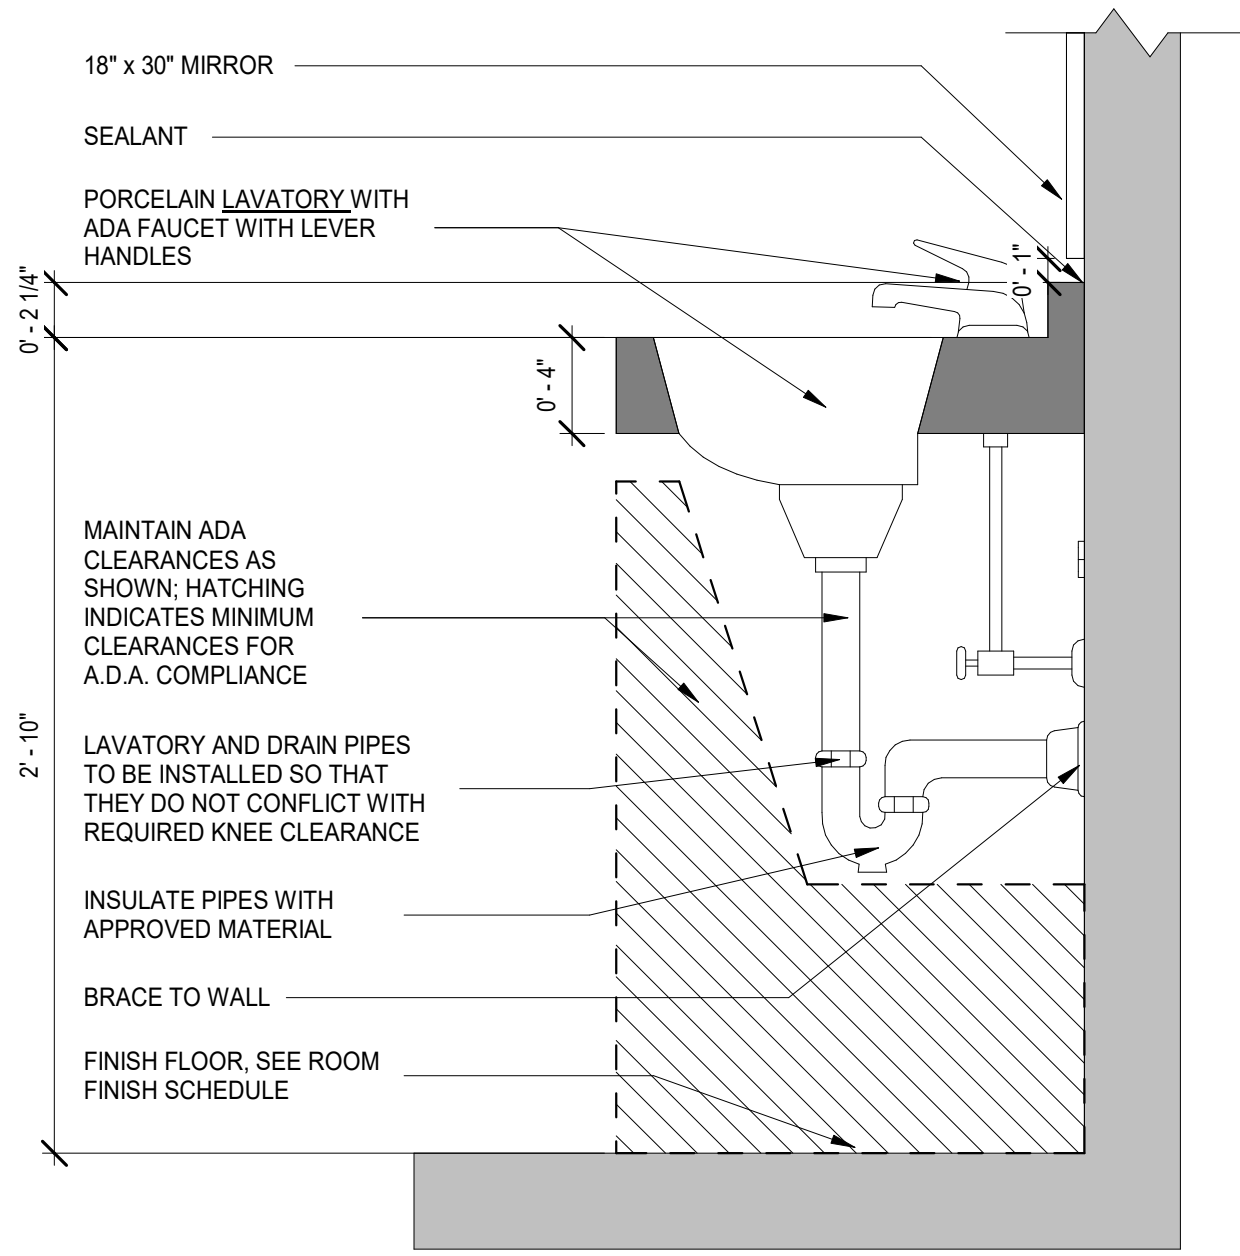

2 LAVATORY SINK DETAIL
SCALE: 1 1/2" = 1'-0"



BROWN AND CALDWELL
900 HAMMOND DRIVE, SUITE 500
ATLANTA, GA 30328



CONSTRUCTION
DOCUMENTS
07/01/2026



NCWSA OFFICE
ADDITION

REVISIONS

REV	DATE	DESCRIPTION

LINE IS 2 INCHES
AT FULL SIZE

DESIGNED: MW4

DRAWN: LDG

CHECKED: DEK

CHECKED:

APPROVED: Approver

FILENAME

BC PROJECT NUMBER

616202

CLIENT PROJECT NUMBER

INTERIOR SECTION
DETAILS CASEWORK
AND MILLWORK

DRAWING NUMBER

A801