


Plot Date: 6/26/2026 10:07:44 AM Path: Autodeskt Docs\NCWSA Admin Bldg_V251616202-NCWSA-MECH_V25.rvt

1 FIRST FLOOR DEMOLITION PLAN
SCALE: 1/8" = 1'-0"



2 SECOND FLOOR DEMOLITION PLAN
SCALE: 1/8" = 1'-0"

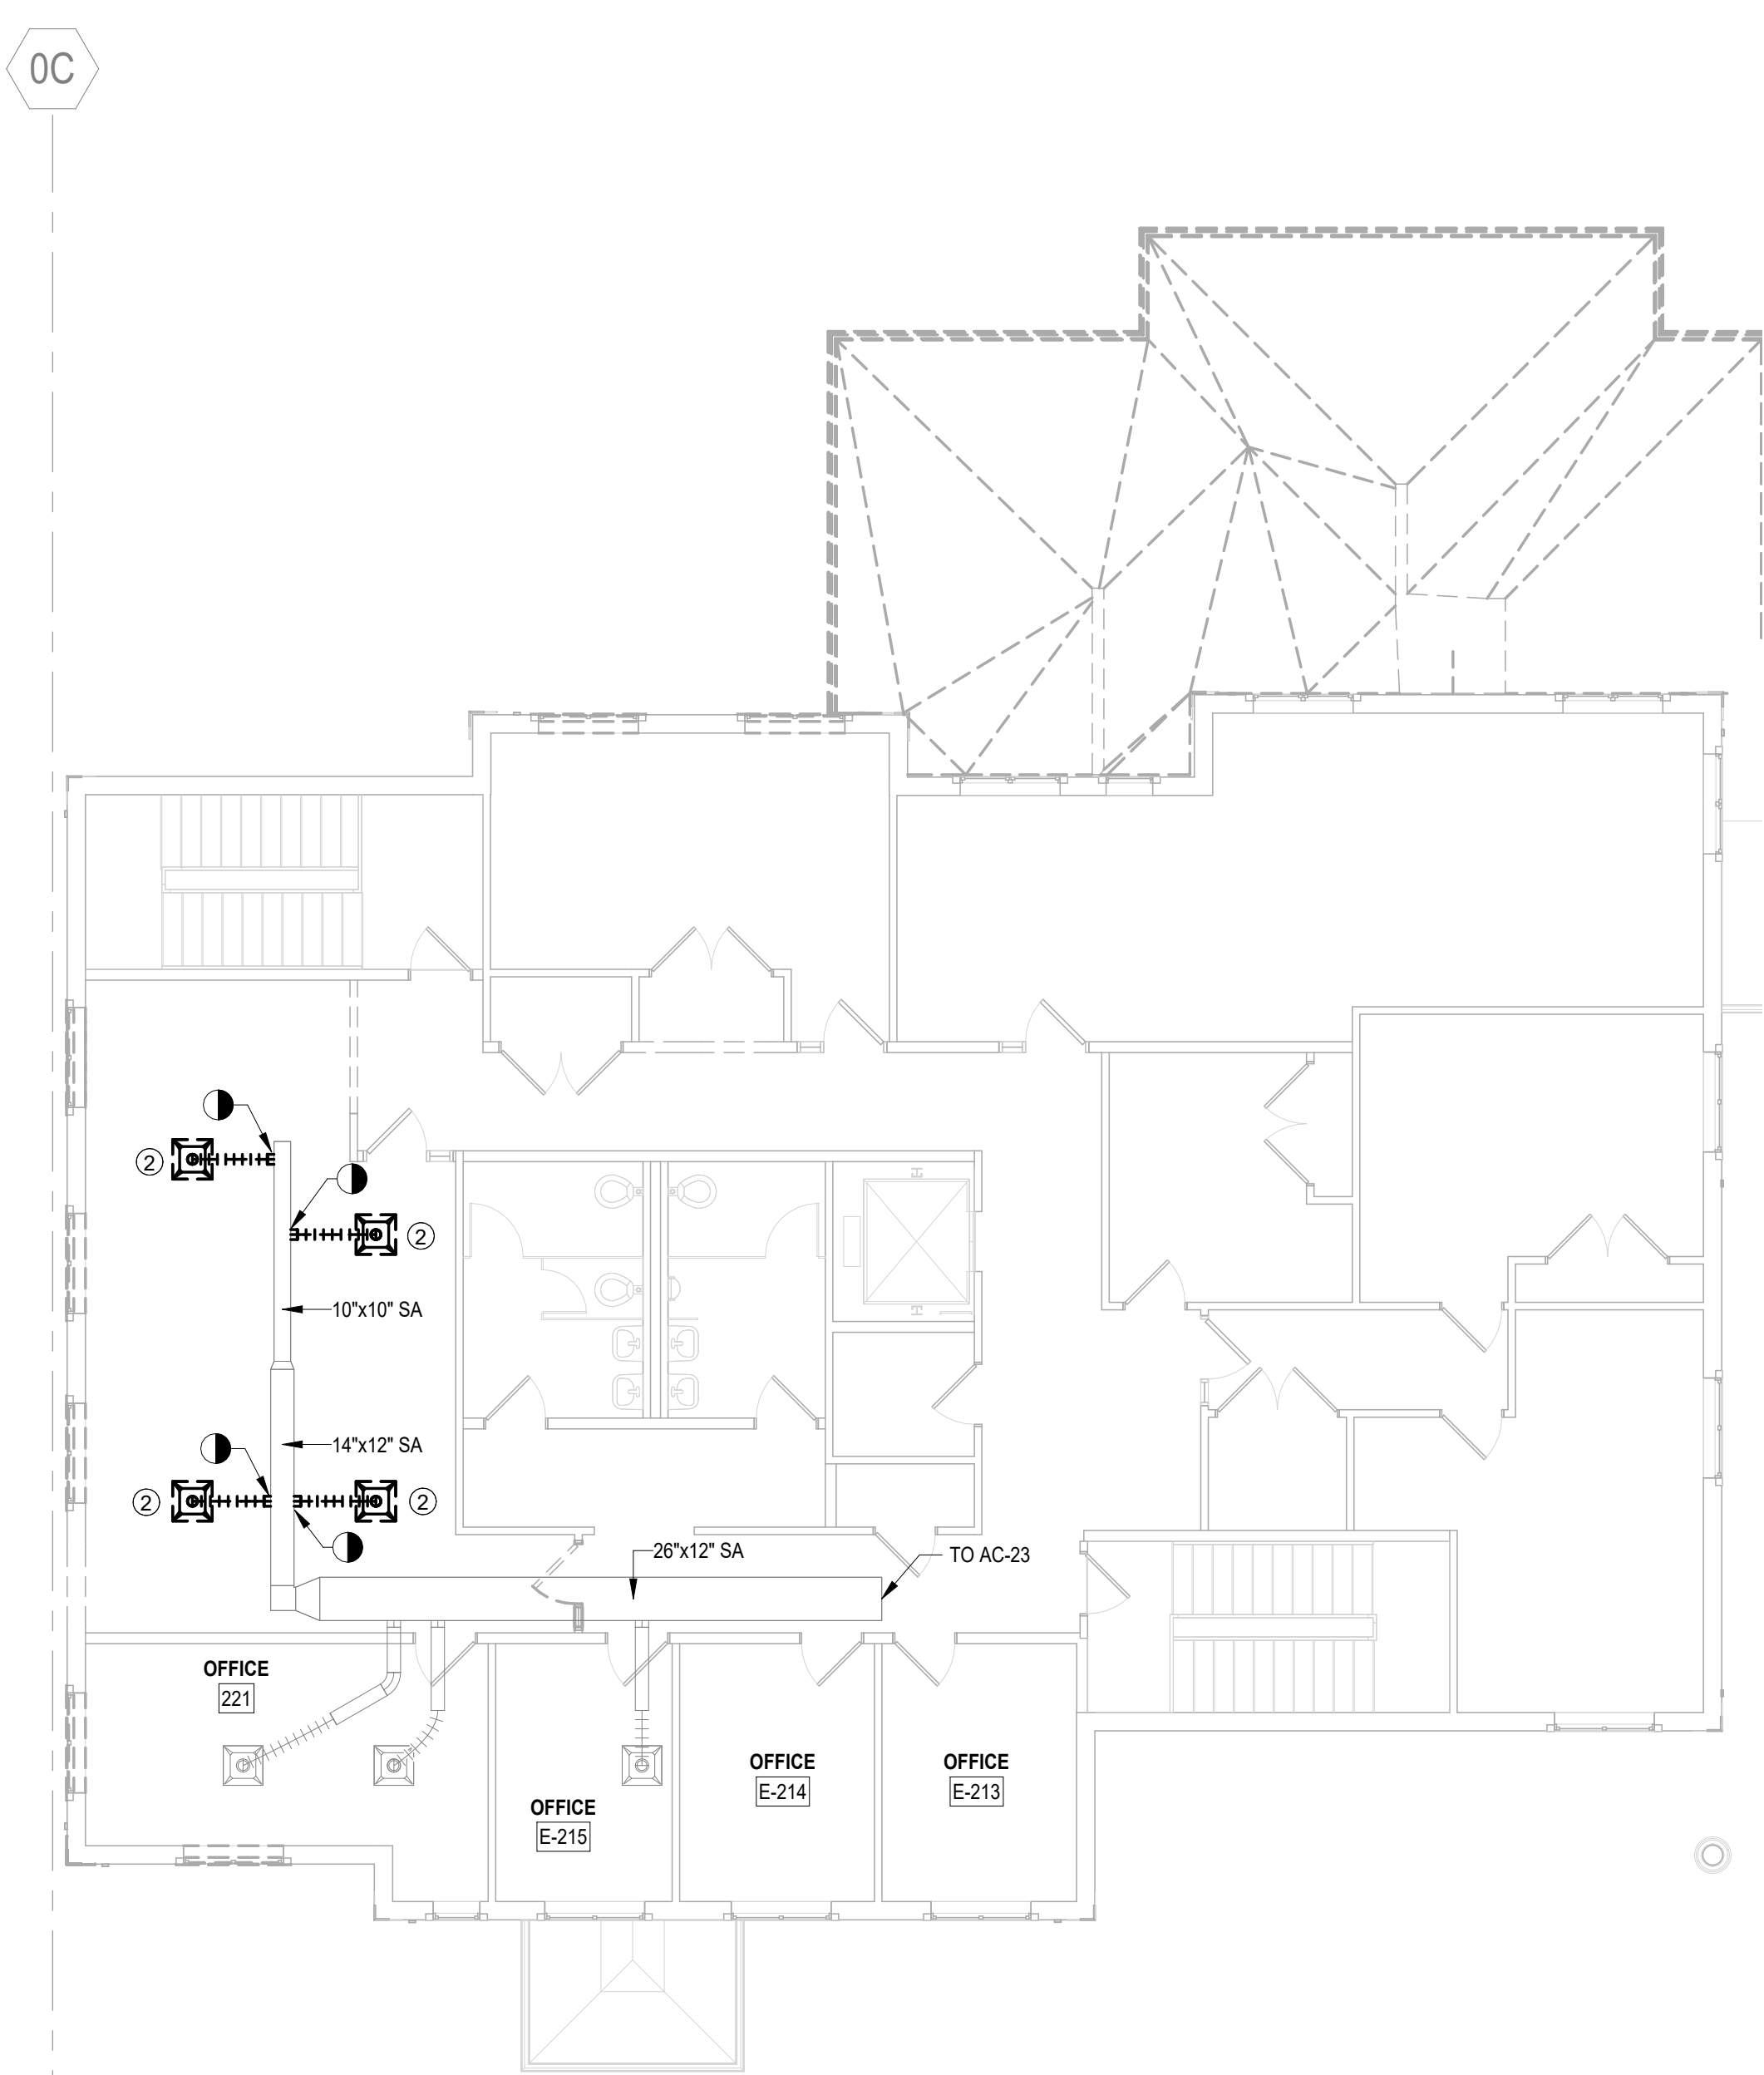

⊗ DEMOLITION NOTES:

1. REMOVE TRANSFER AIR ASSEMBLY INCLUDING RESISTER AND DUCTWORK IN THEIR ENTIRETY.
2. REMOVE DIFFUSERS, REGISTERS, GRILLS AND ASSOCIATED DUCTWORK IN THEIR ENTIRETY. CAP AND SEAL DUCT AT TAP.



BROWN AND CALDWELL
900 HAMMOND DRIVE, SUITE 500
ATLANTA, GA 30328



CONSTRUCTION
DOCUMENTS
7/1/26



NCWSA OFFICE
ADDITION

REVISIONS

REV	DATE	DESCRIPTION

LINE IS 2 INCHES
AT FULL SIZE

DESIGNED: CJP

DRAWN: CJP

CHECKED: NBN

CHECKED:

APPROVED: RFJ

FILENAME

BC PROJECT NUMBER

616202

CLIENT PROJECT NUMBER

FIRST & SECOND
FLOOR DEMO PLAN

DRAWING NUMBER

MD101