



Plot Date: 6/26/2026 10:07:44 AM Path: Autodeskt Docs\NCWSA Admin Bldg_V25\616202-NCWSA-MECH_V25.rvt

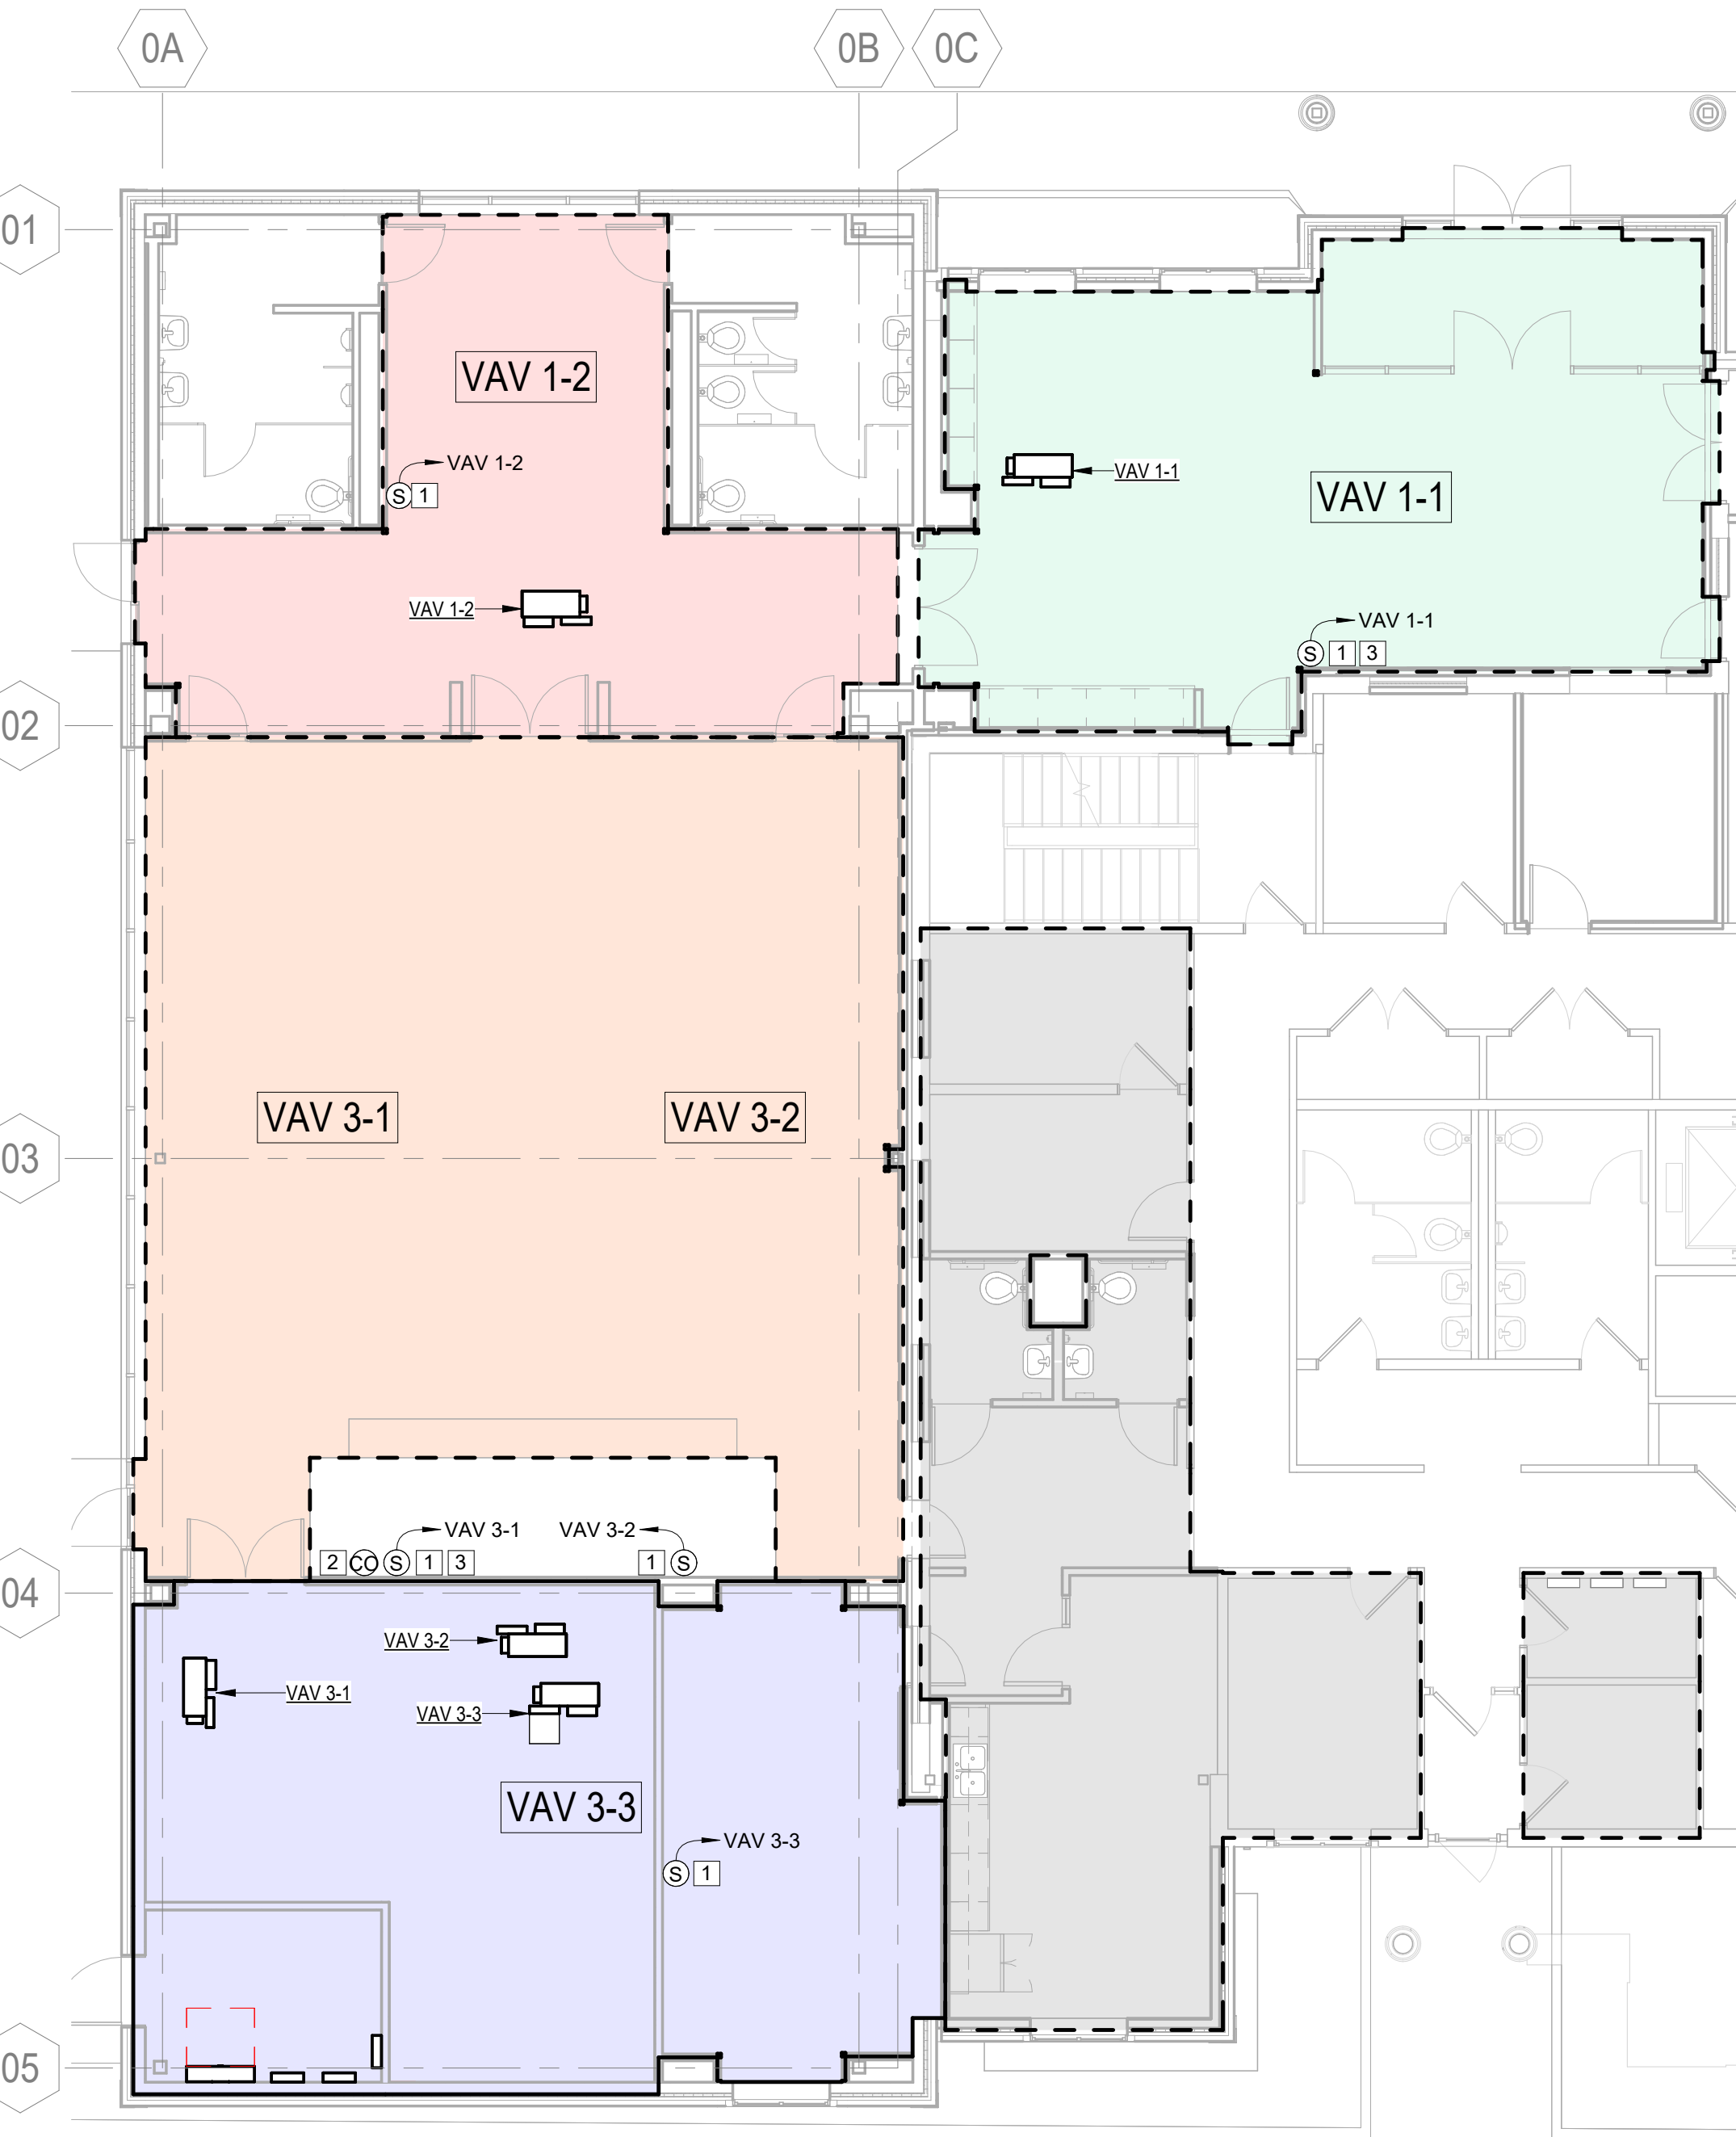


1 FIRST FLOOR ZONING PLAN
SCALE: 1/8" = 1'-0"

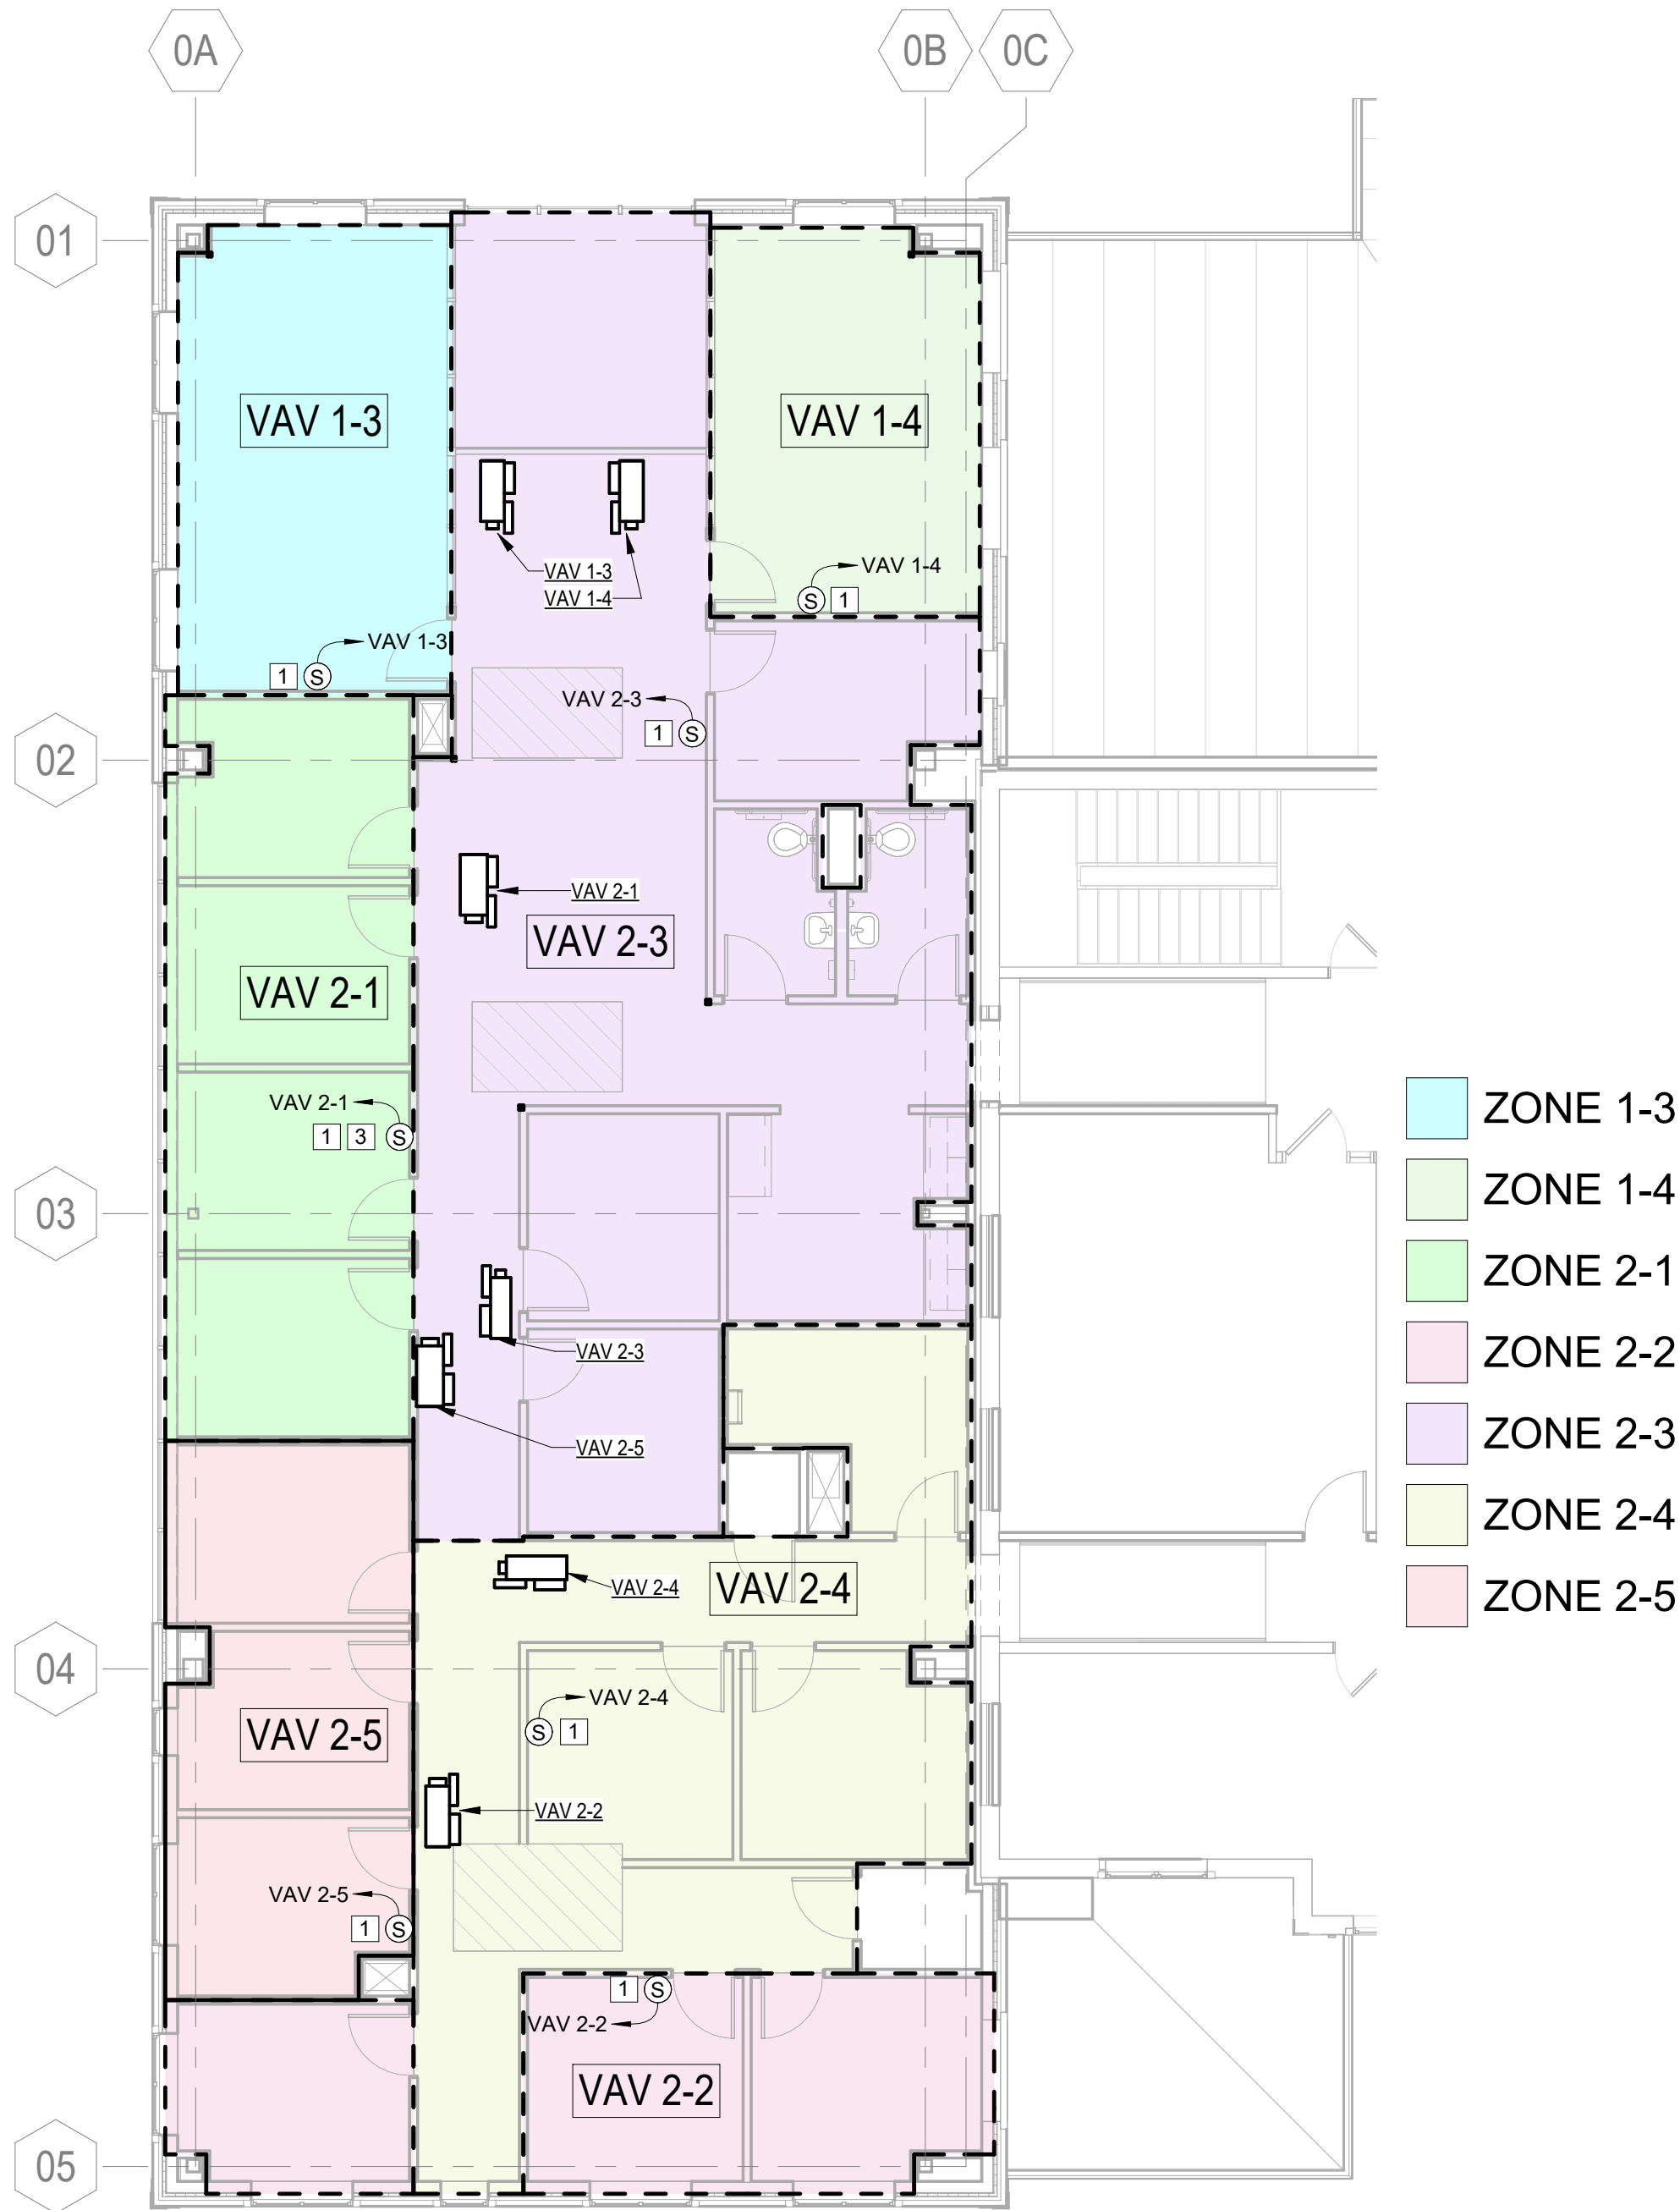

2 SECOND FLOOR ZONING PLAN
SCALE: 1/8" = 1'-0"

CONSTRUCTION NOTES:

1. PROVIDE SPACE TEMPERATURE SENSOR, AND ASSOCIATED SUPPORTS, CONTROLS, AND ANCILLARY DEVICES AS REQUIRED FOR A COMPLETE AND OPERABLE SYSTEM. REFER TO MANUFACTURER'S INSTALLATION INSTRUCTIONS FOR FURTHER INFORMATION.
2. PROVIDE CARBON MONOXIDE SENSOR, AND ASSOCIATED SUPPORTS, CONTROLS, AND ANCILLARY DEVICES AS REQUIRED FOR A COMPLETE AND OPERABLE SYSTEM. REFER TO MANUFACTURER'S INSTALLATION INSTRUCTIONS FOR FURTHER INFORMATION.
3. PROVIDE CONTROL WIRE AS REQUIRED FOR UNOCCUPIED TEMPERATURE SENSOR. PROVIDE ALL REQUIRED ANCILLARY DEVICES AS REQUIRED FOR A COMPLETE AND OPERABLE SYSTEM.

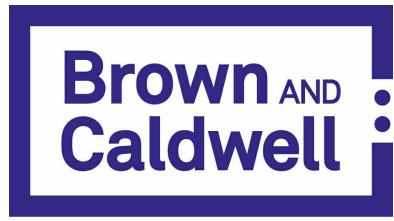

BROWN AND CALDWELL
900 HAMMOND DRIVE, SUITE 500
ATLANTA, GA 30328



CONSTRUCTION DOCUMENTS
7/1/26



NCWSA OFFICE ADDITION

REVISIONS

REV	DATE	DESCRIPTION

LINE IS 2 INCHES
AT FULL SIZE

DESIGNED: CJP

DRAWN: CJP

CHECKED: NBN

CHECKED:

APPROVED: RFJ

FILENAME

BC PROJECT NUMBER

616202

CLIENT PROJECT NUMBER

ZONING PLAN

DRAWING NUMBER

M104