
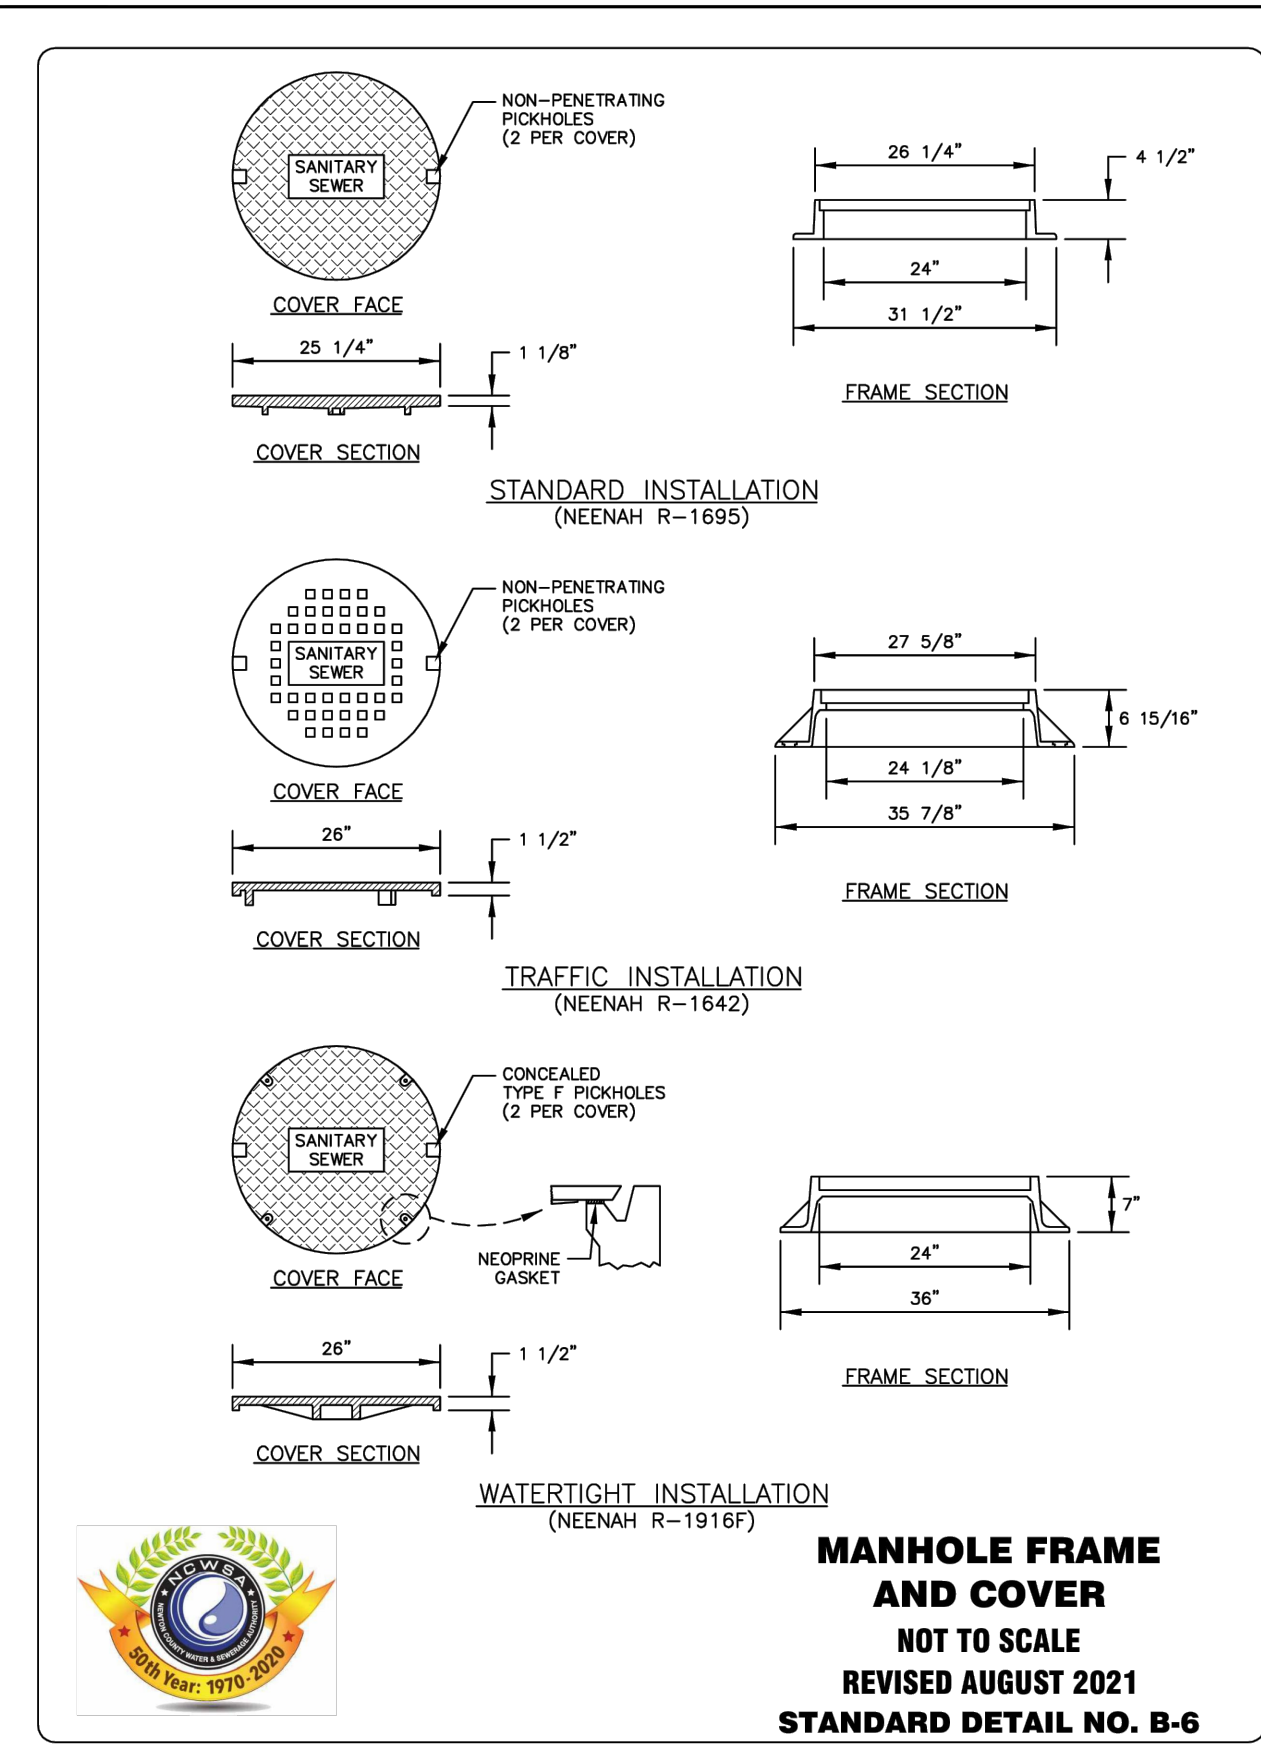
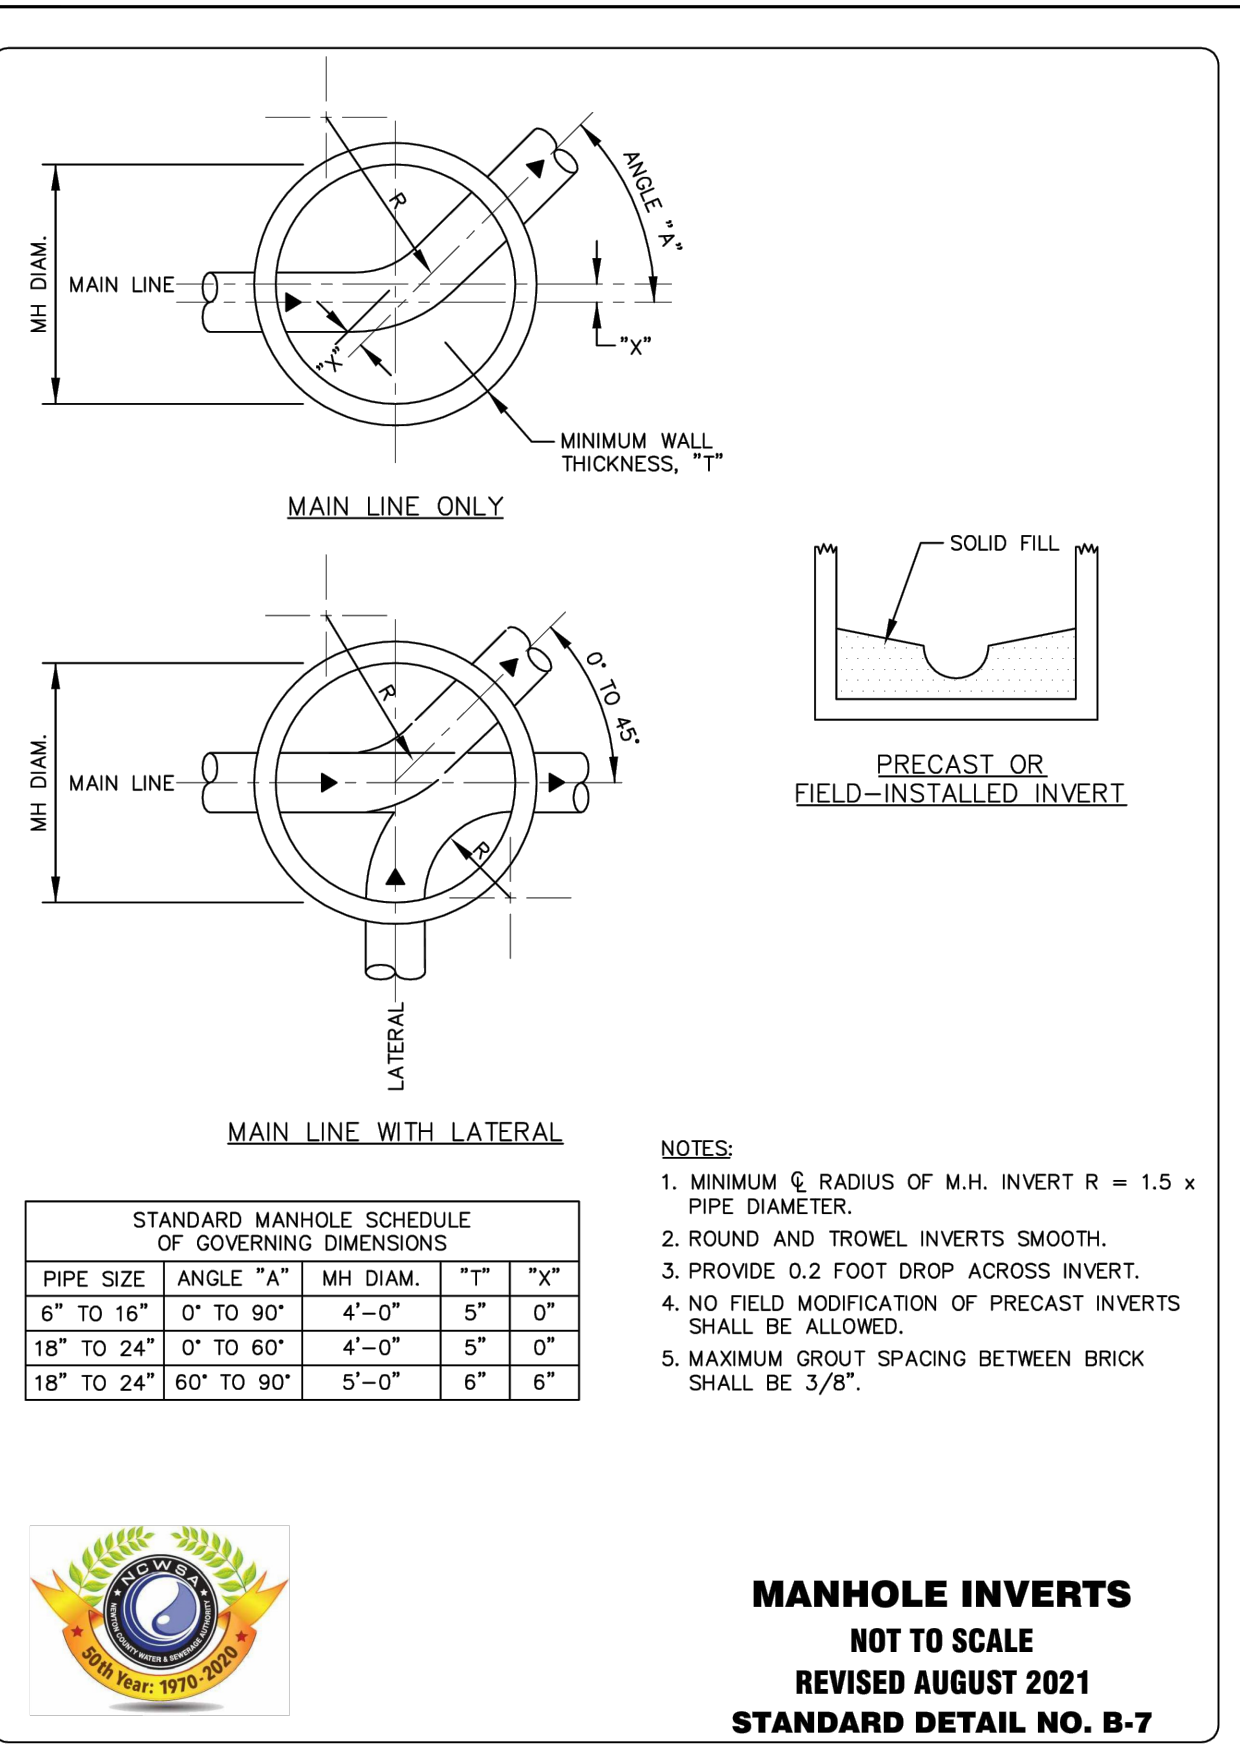





D

C

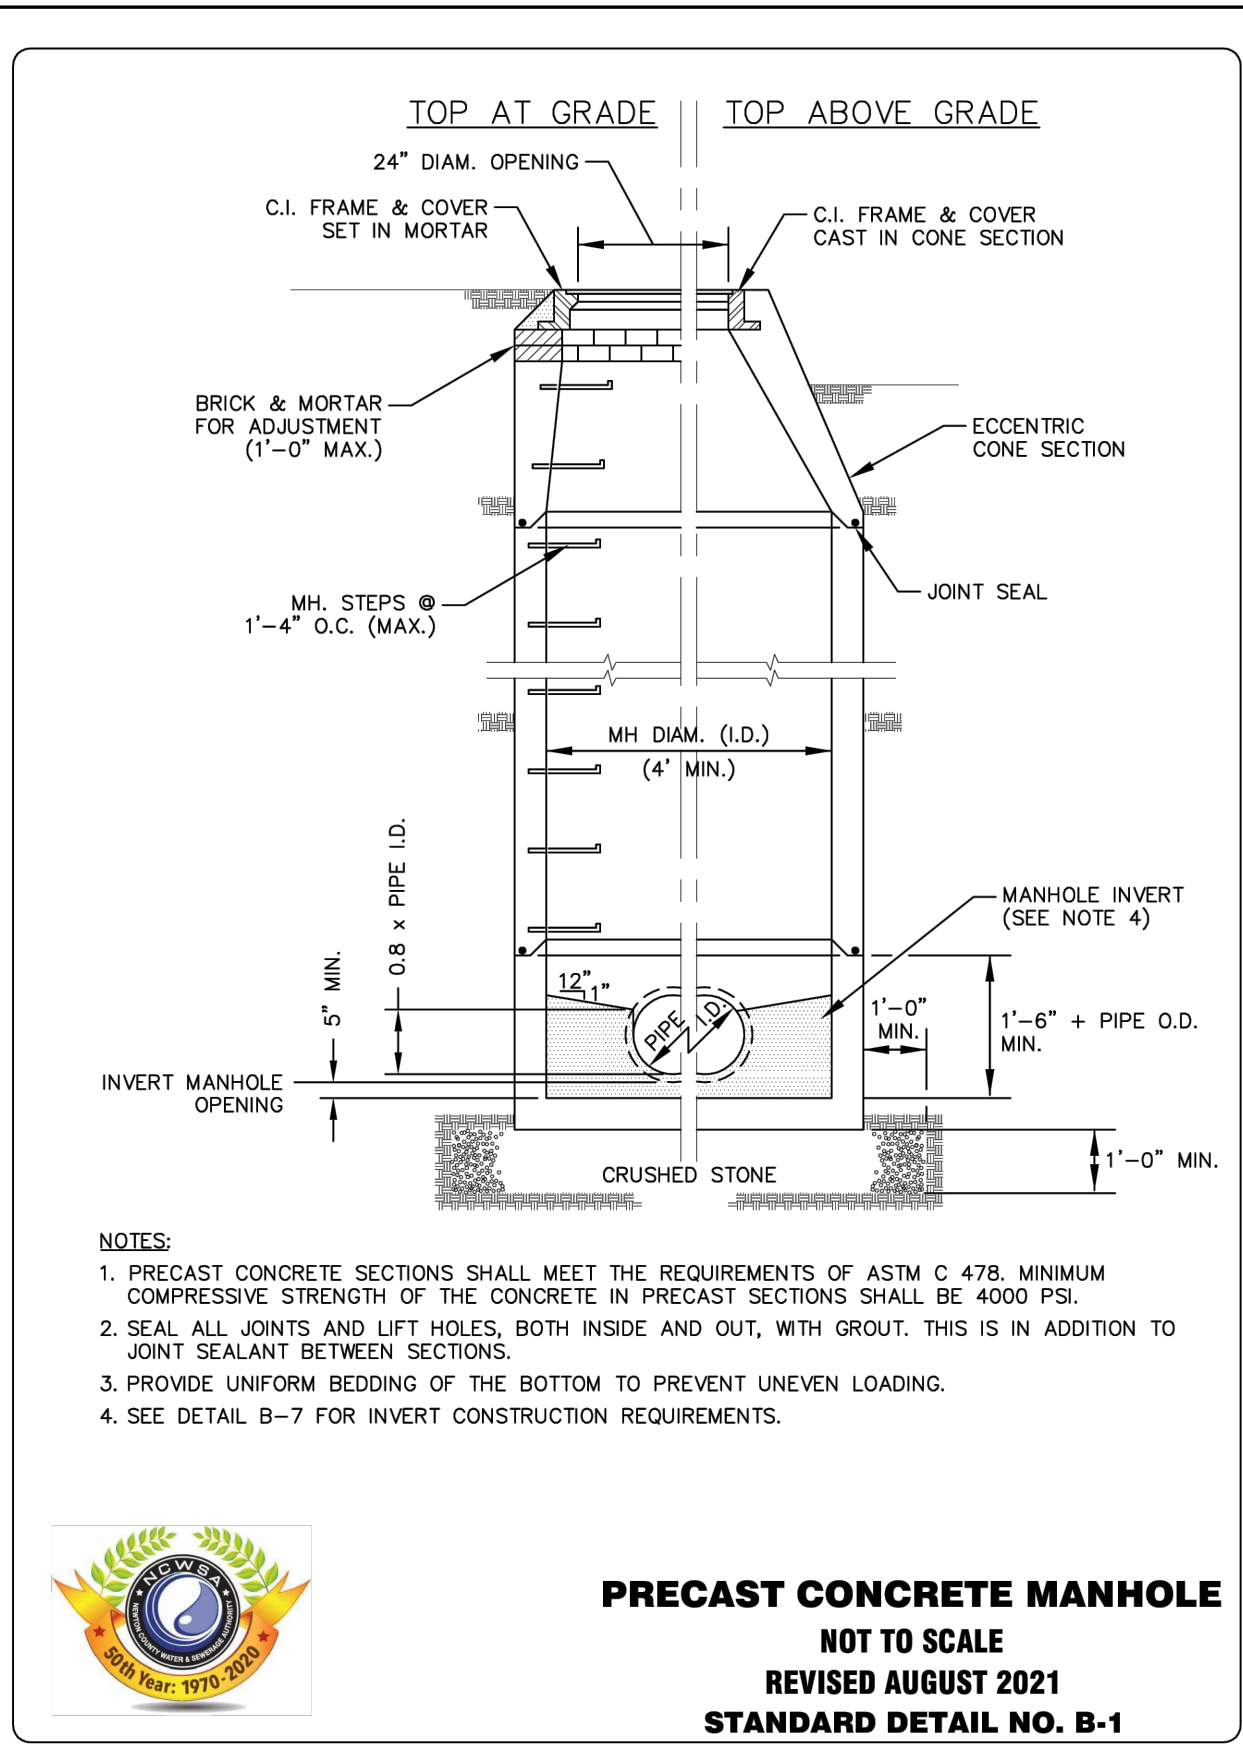

B

A

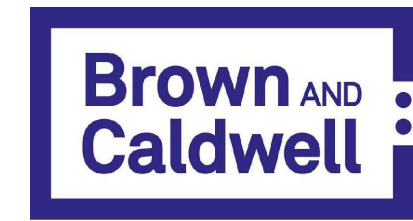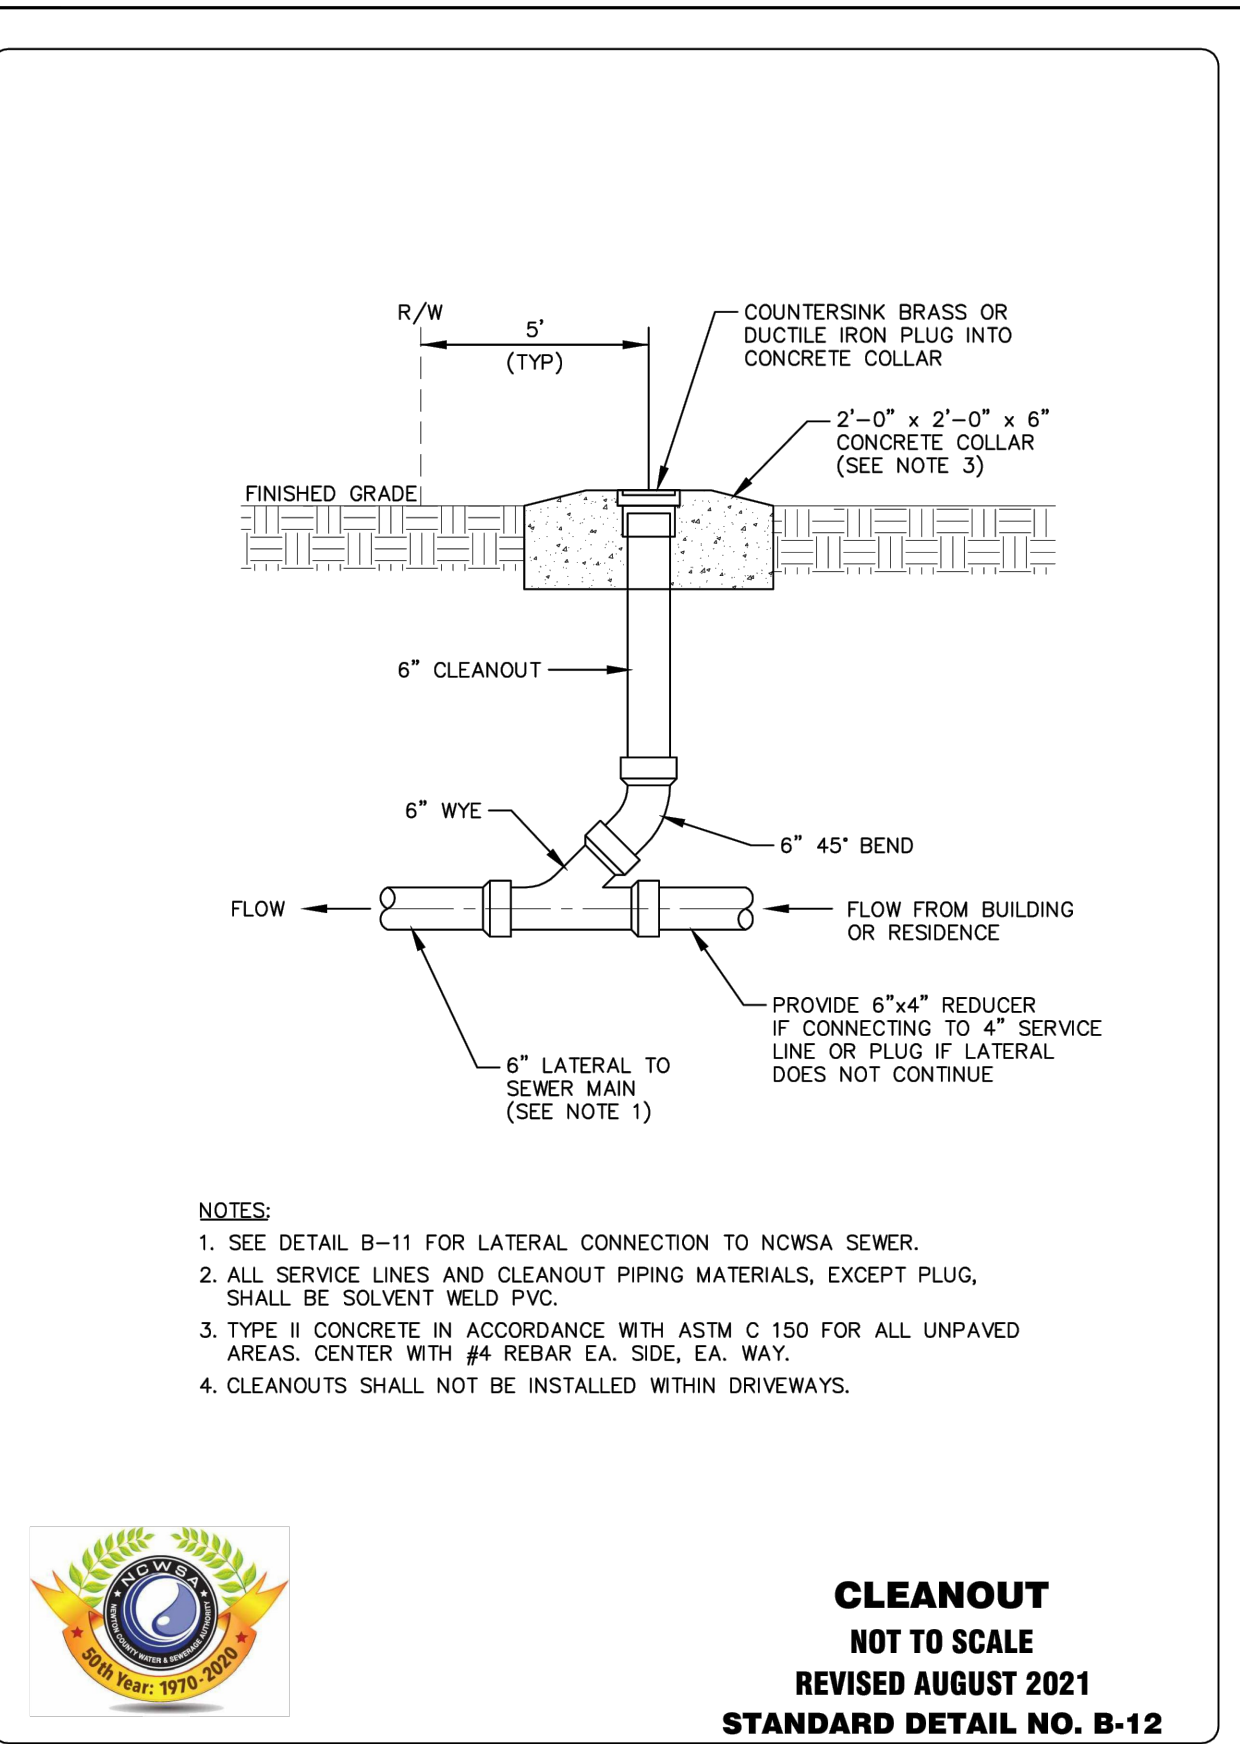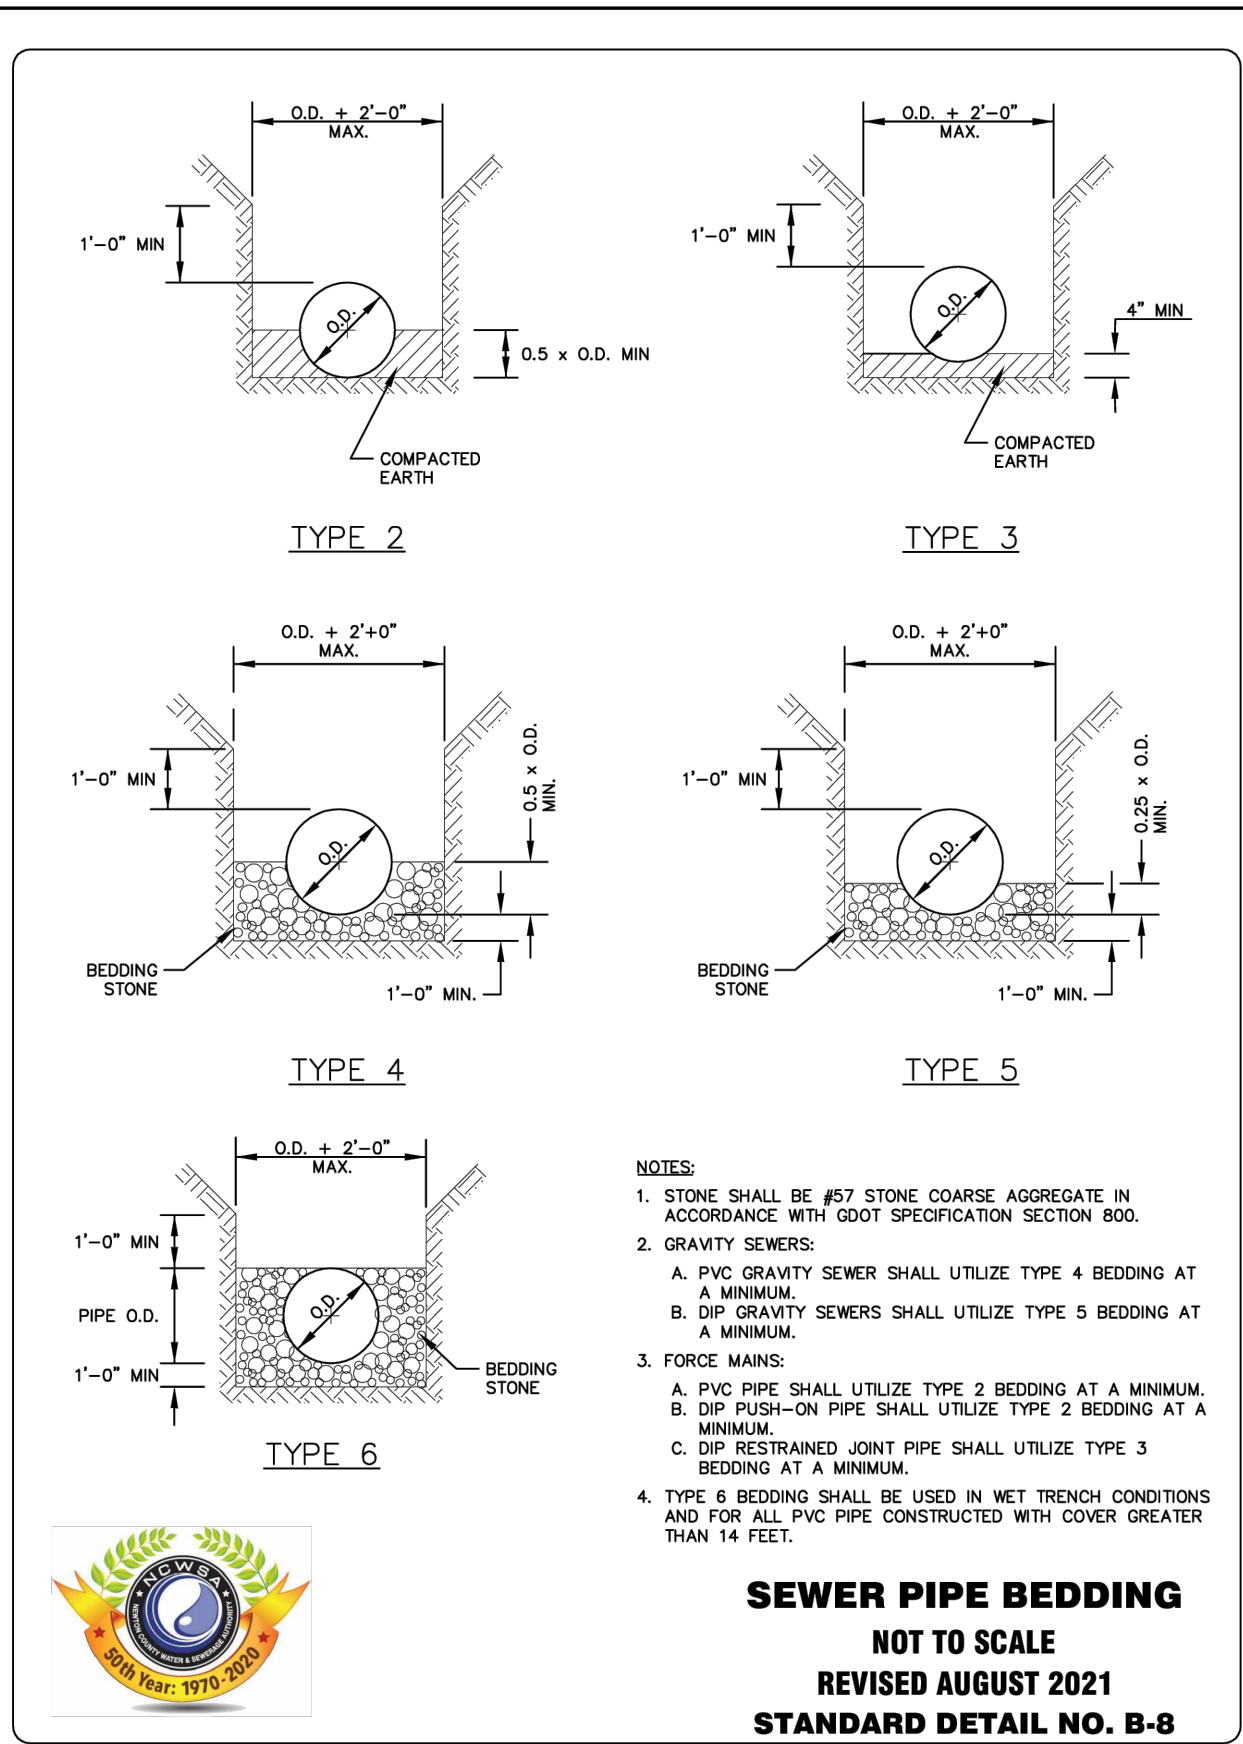

BROWN AND CALDWELL
900 HAMMOND DRIVE, SUITE 500
ATLANTA, GA 30328



THIS DRAWING IS NOT VALID FOR CONSTRUCTION PURPOSES UNLESS IT BEARS THE SEAL AND SIGNATURE OF A DULY REGISTERED PROFESSIONAL



CONSTRUCTION DOCUMENTS
07/01/2026



NCWSA OFFICE ADDITION

REVISIONS

REV	DATE	DESCRIPTION

LINE IS 2 INCHES AT FULL SIZE

DESIGNED: B.FLIEG

DRAWN: B.FLIEG

CHECKED: K.DEVENDORF

CHECKED:

APPROVED:

FILENAME
203000-C-010.dwg
BC PROJECT NUMBER

CLIENT PROJECT NUMBER

CIVIL

SITE DETAILS 1

DRAWING NUMBER
C-010