


Plot Date: 3/12/2026 12:24:43 AM Path: Autodesk Docs://NCWSA Admin Bldg_VZ502506663-NCWSA Office Addition-R25-STRUCT.rvt

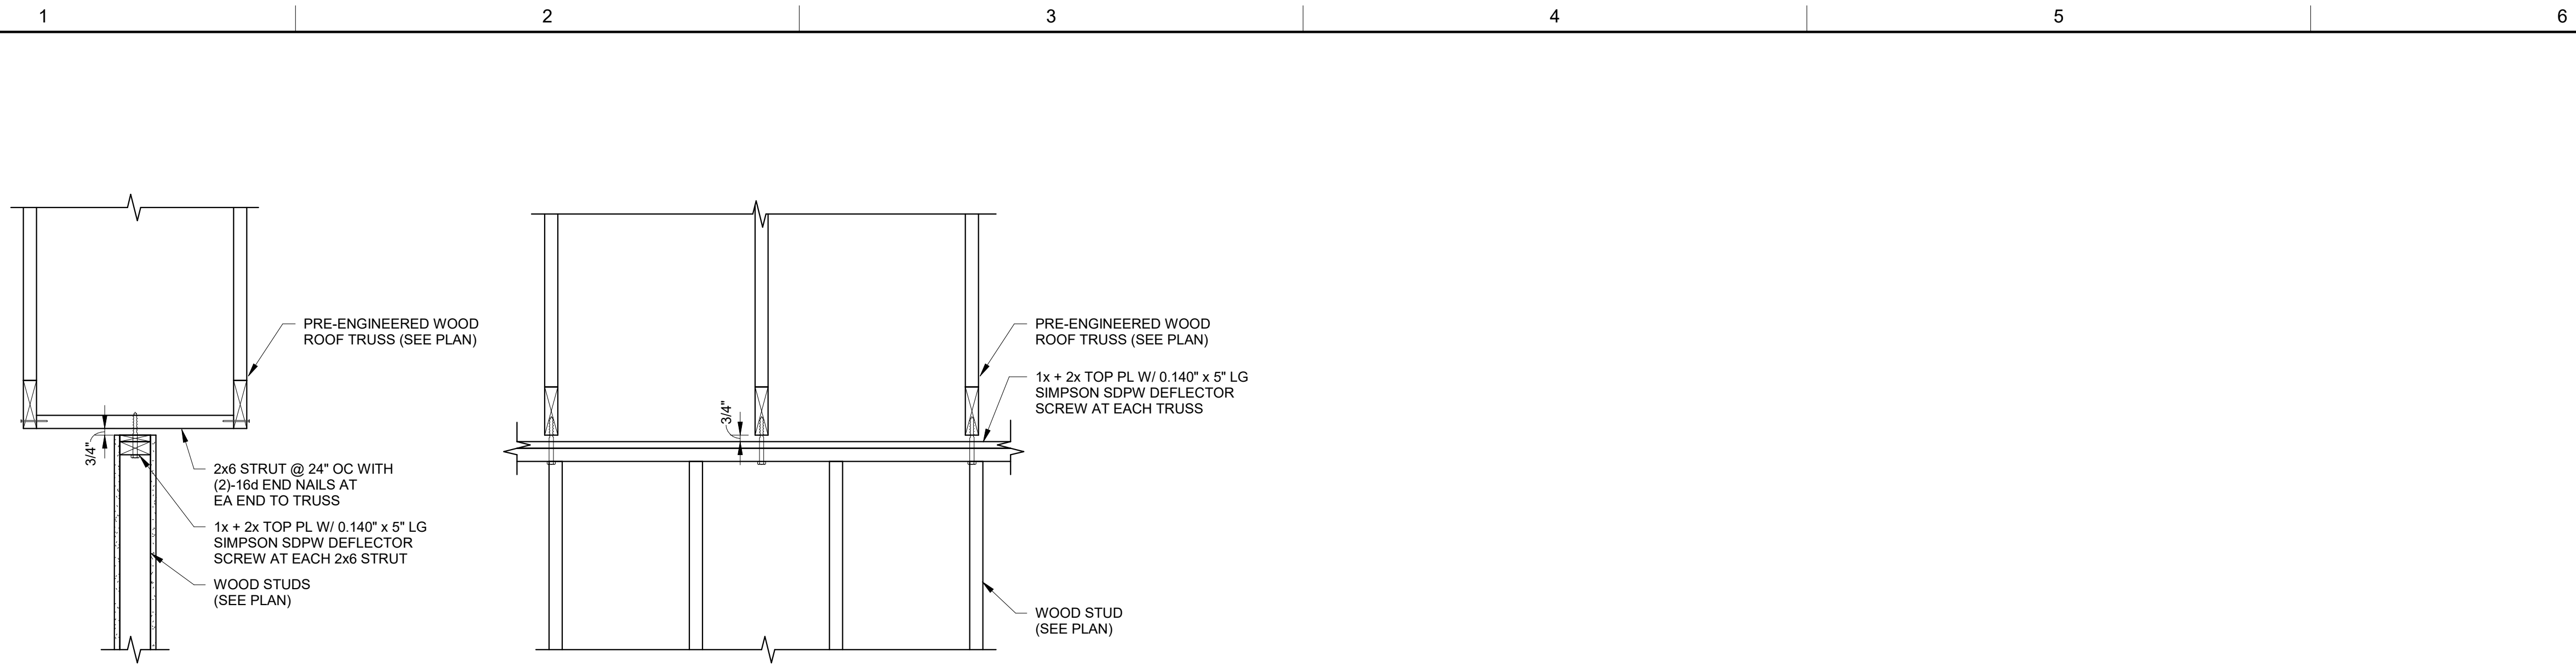

WALL PARALLEL TO TRUSSES

WALL PERPENDICULAR TO TRUSSES

TYPICAL ROOF TRUSS TO INTERIOR NON-LOAD BEARING WALL CONNECTIONS - SECTION

SCALE: 1" = 1'-0"

1
S602



BROWN AND CALDWELL
900 HAMMOND DRIVE, SUITE 500
ATLANTA, GA 30328



THIS DRAWING IS NOT VALID FOR CONSTRUCTION PURPOSES UNLESS IT BEARS THE SEAL AND SIGNATURE OF A DULY REGISTERED PROFESSIONAL

Project Status



Project Name

REVISIONS		
REV	DATE	DESCRIPTION

LINE IS 2 INCHES AT FULL SIZE

DESIGNED: Designer
DRAWN: Author
CHECKED: Checker
CHECKED:
APPROVED: Approver
FILENAME
BC PROJECT NUMBER
Project Number
CLIENT PROJECT NUMBER

WOOD ROOF FRAMING DETAILS

DRAWING NUMBER
S602