




Path: C:\USERS\BFLIEG\DCACCOBS\WENDEL\NCWSA ADMIN BLDG._\V25\PROJECT FILES\REVIT & CAD\CIVIL\SHEET FILENAME: 203000-C-010.DWG PLOT DATE: 3/24/2025 11:42 PM CAD USER: BENJAMIN FLIEG

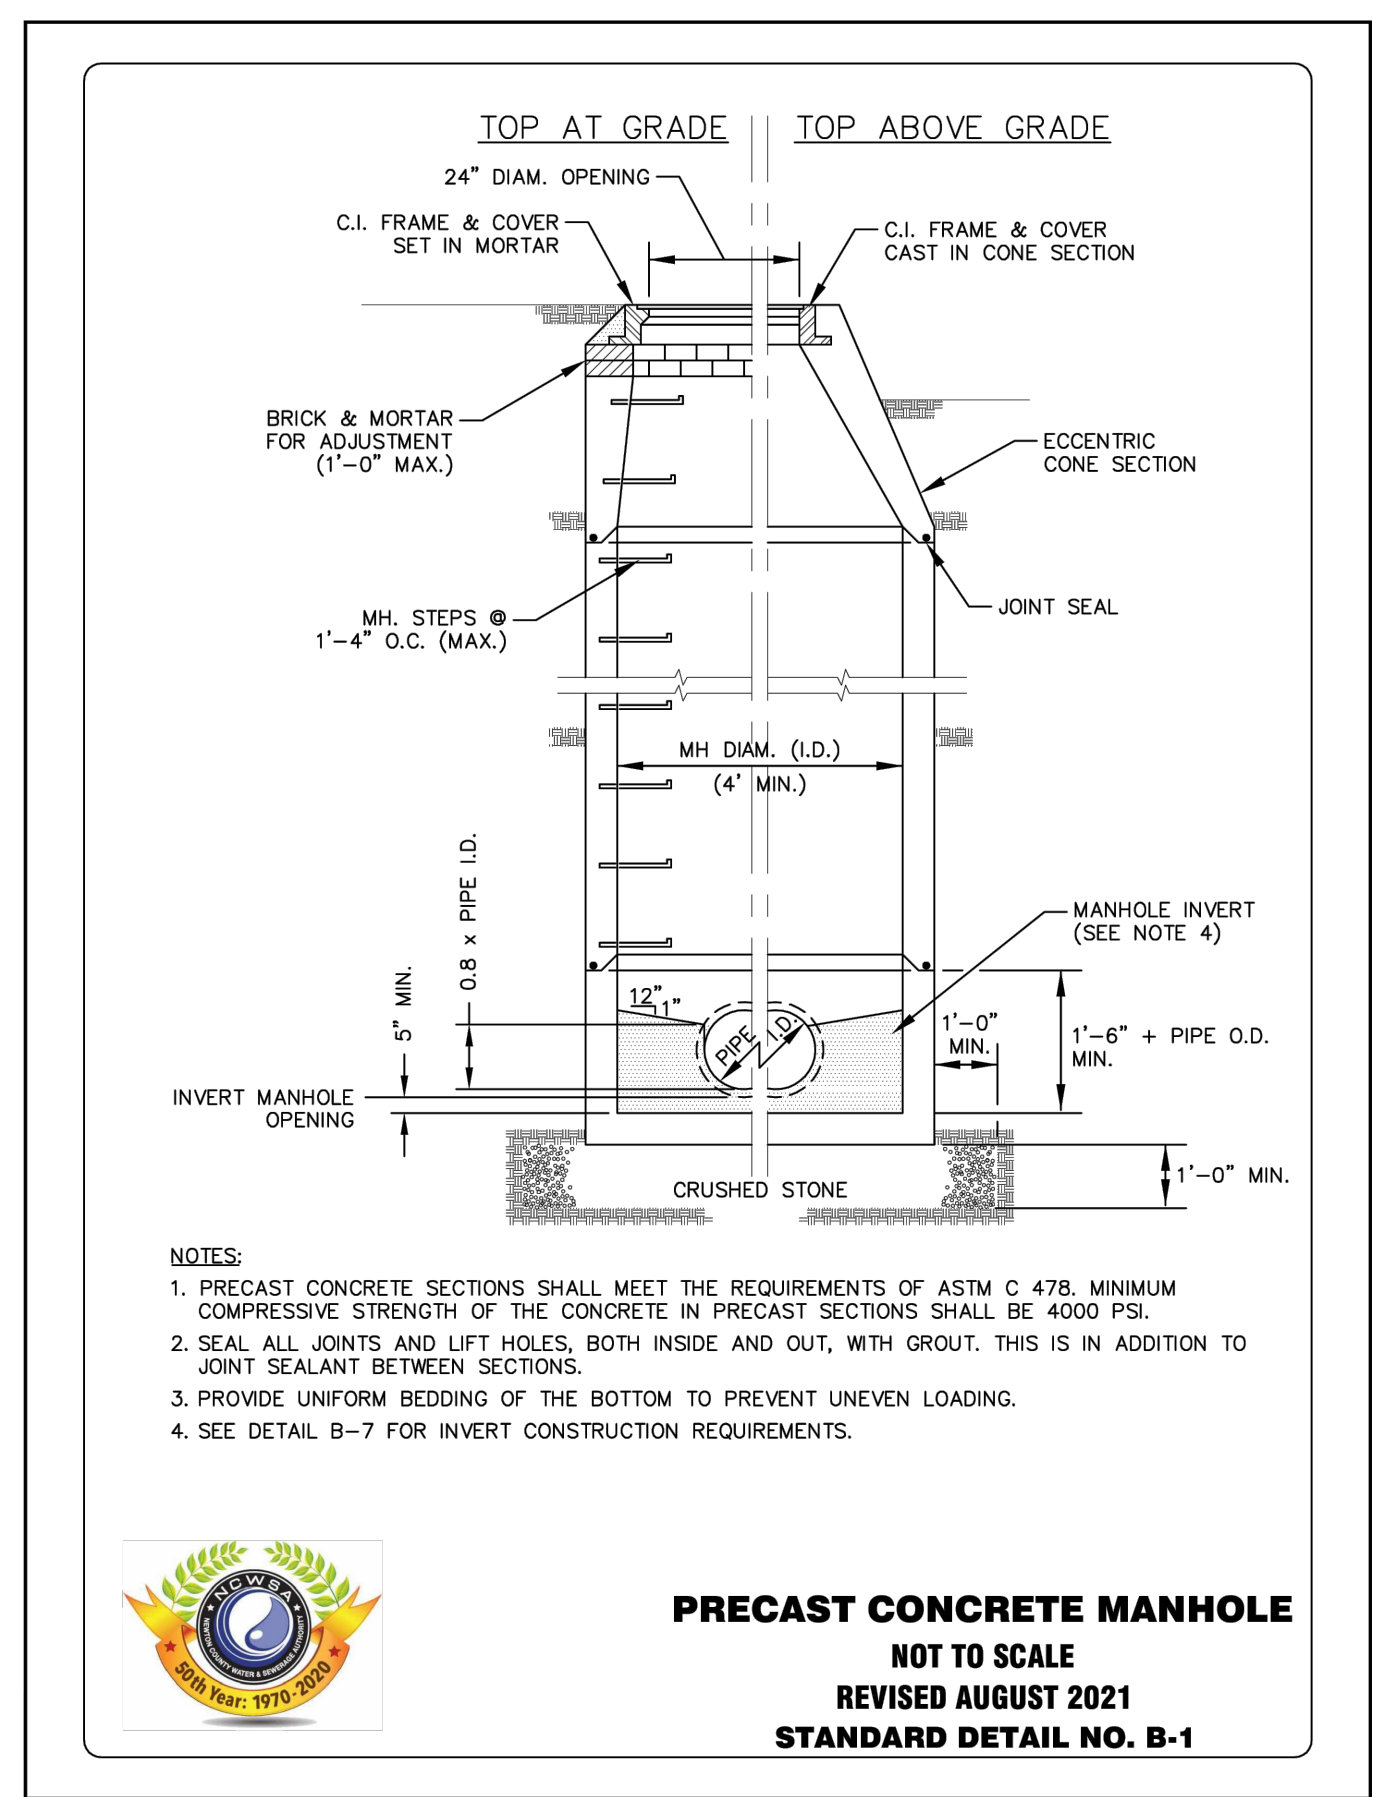


PRECAST CONCRETE MANHOLE
NOT TO SCALE
REVISED AUGUST 2021
STANDARD DETAIL NO. B-1

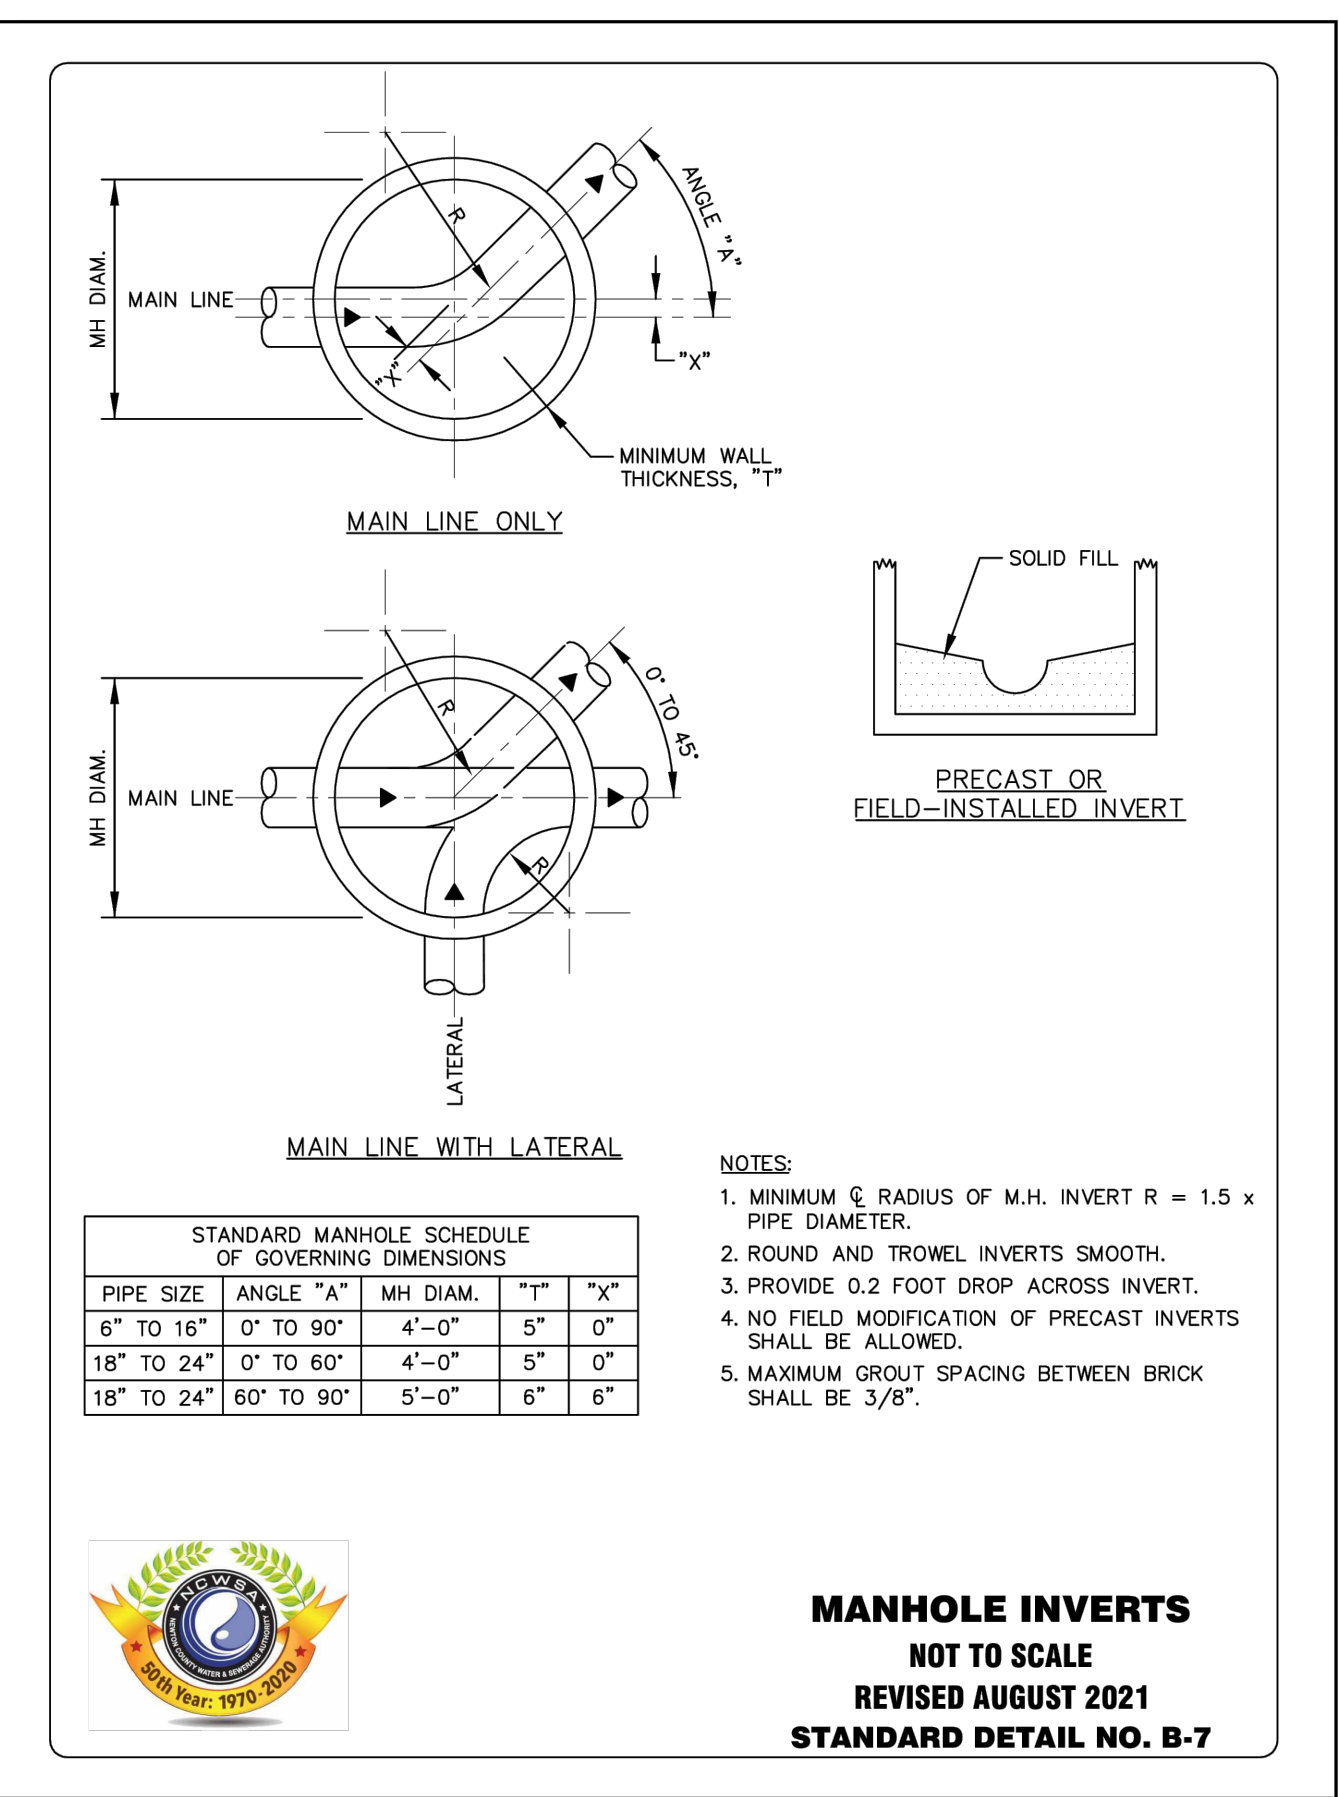


MANHOLE INVERTS
NOT TO SCALE
REVISED AUGUST 2021
STANDARD DETAIL NO. B-7

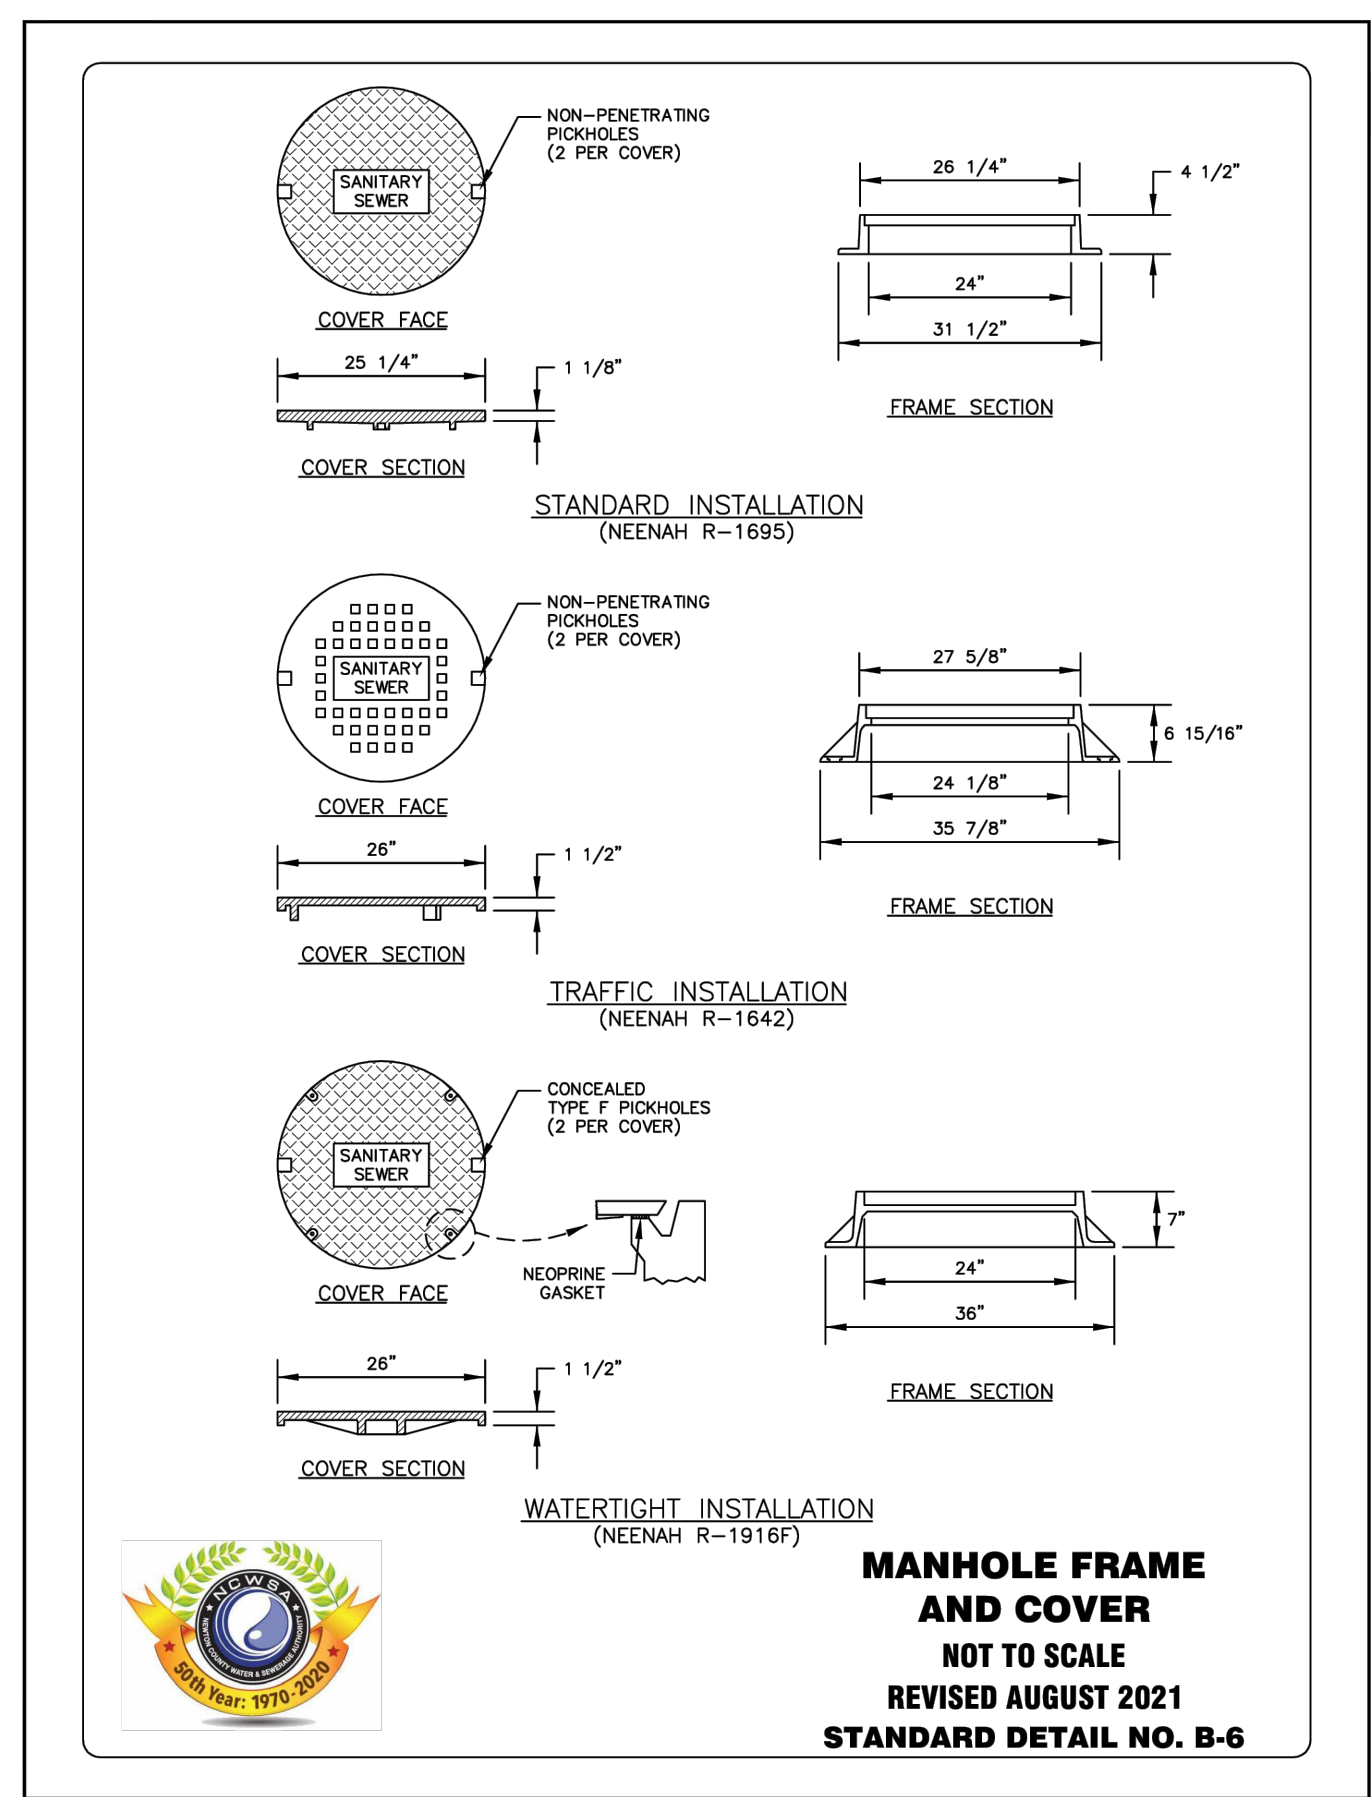

MANHOLE FRAME AND COVER
NOT TO SCALE
REVISED AUGUST 2021
STANDARD DETAIL NO. B-6

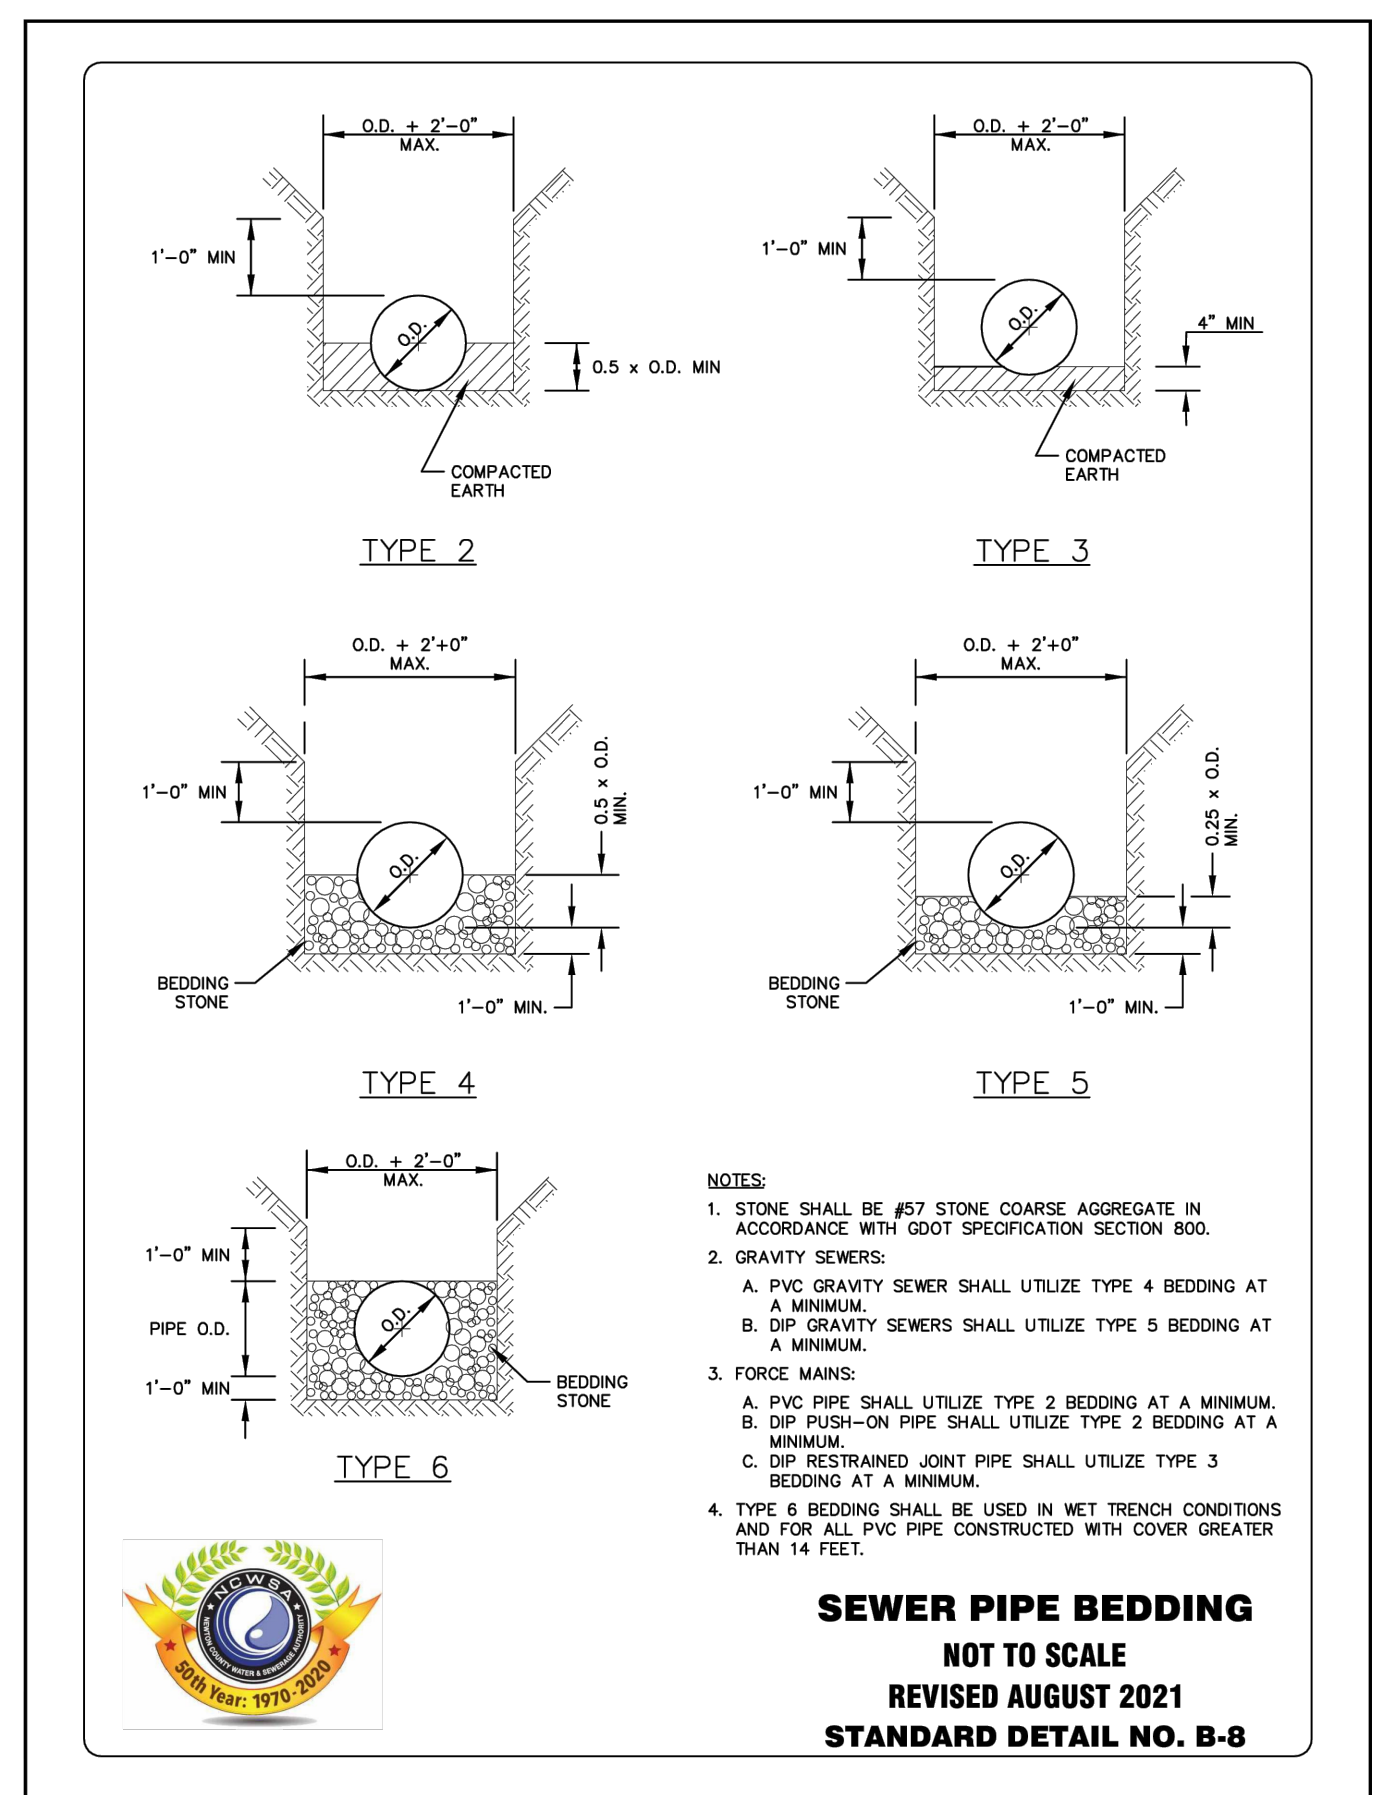

SEWER PIPE BEDDING
NOT TO SCALE
REVISED AUGUST 2021
STANDARD DETAIL NO. B-8

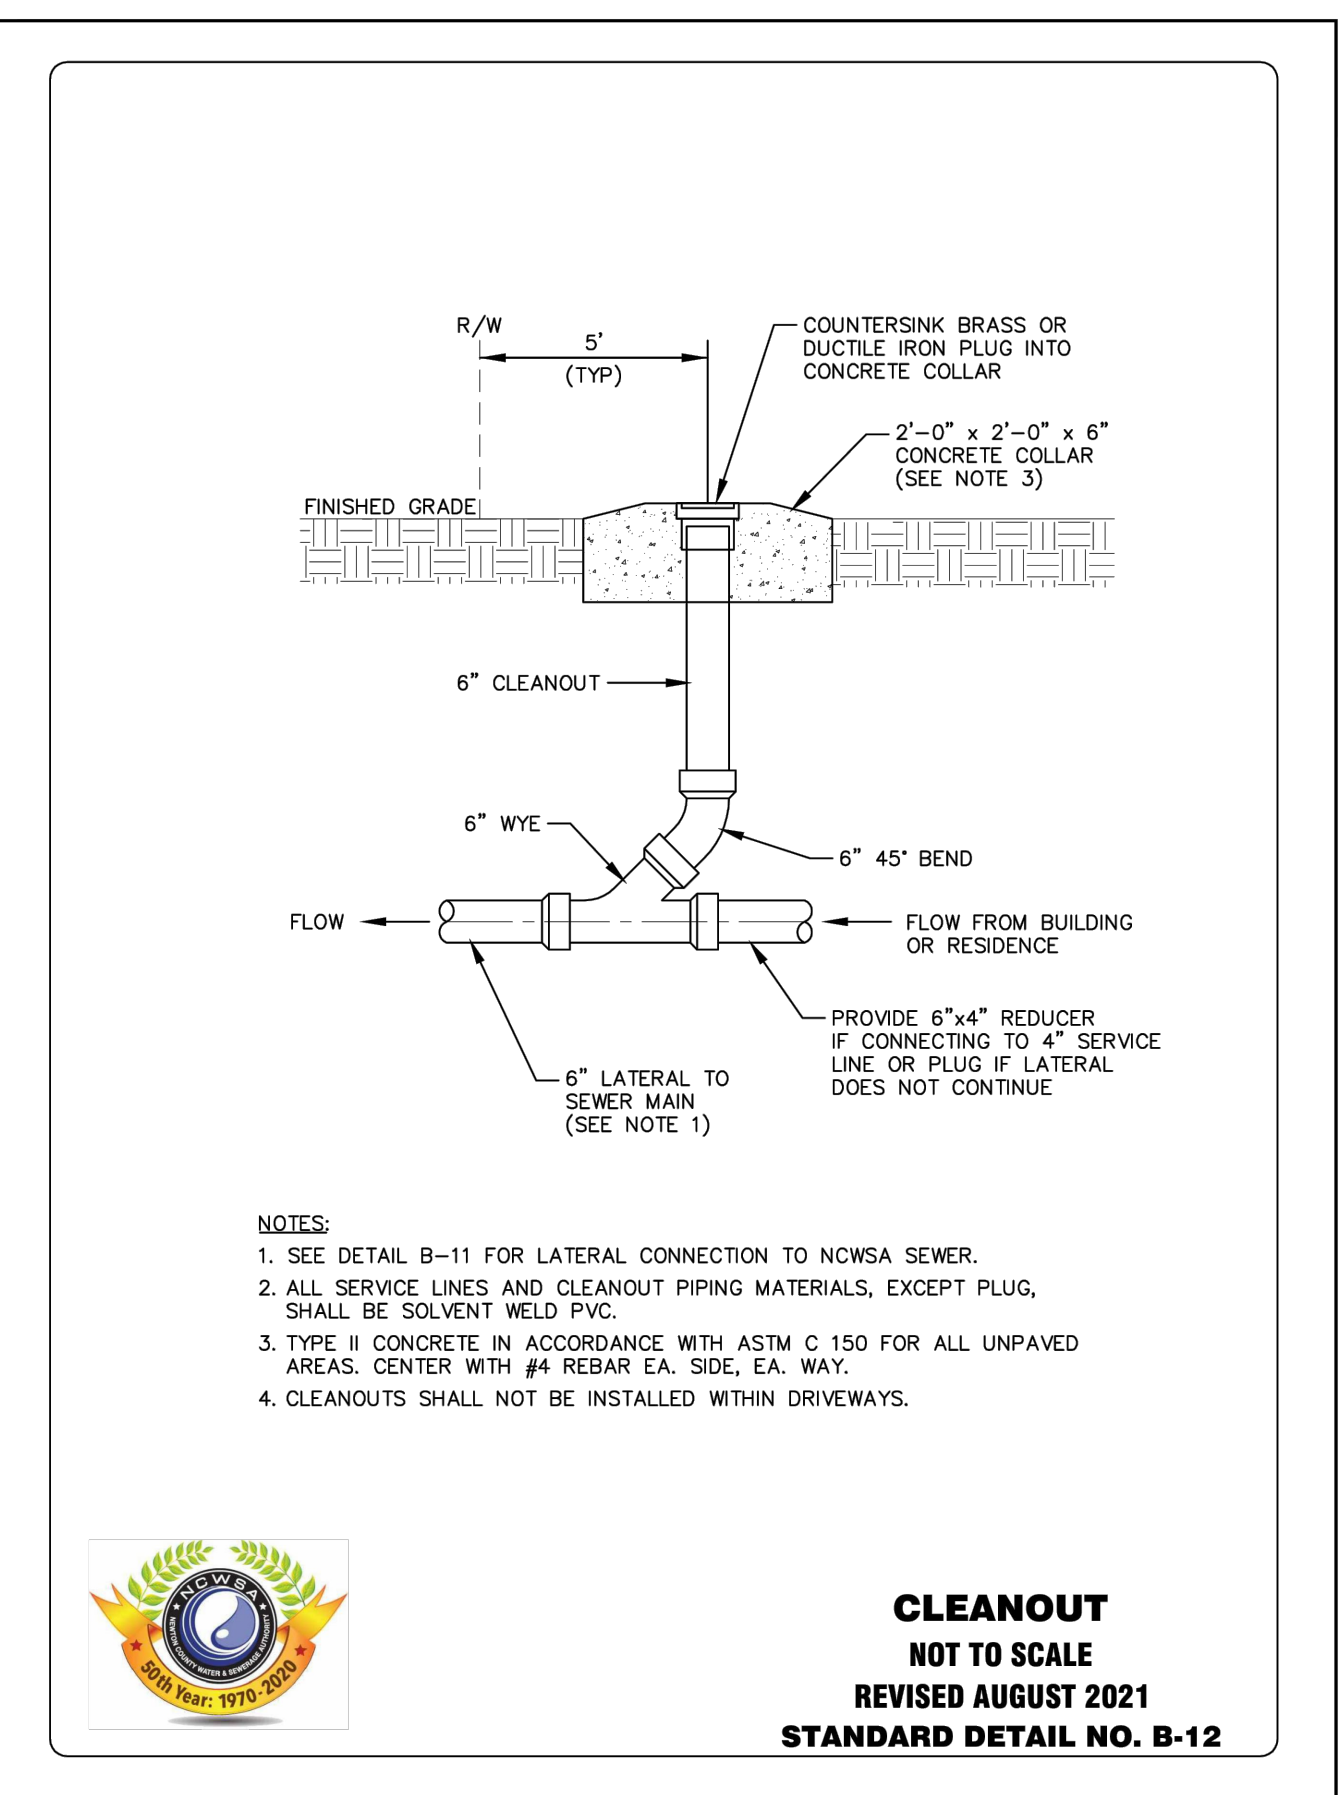

CLEANOUT
NOT TO SCALE
REVISED AUGUST 2021
STANDARD DETAIL NO. B-12



BROWN AND CALDWELL
990 HAMMOND DRIVE, SUITE 500
ATLANTA, GA 30328



THIS DRAWING IS NOT VALID FOR CONSTRUCTION PURPOSES UNLESS IT BEARS THE SEAL AND SIGNATURE OF A DULY REGISTERED PROFESSIONAL

PRELIMINARY DESIGN



ADMINISTRATION BUILDING EXPANSION PROJECT

REVISIONS

REV	DATE	DESCRIPTION

DESIGNED: P.DAVIS
DRAWN: P.DAVIS
CHECKED: K.DEVENDORF
CHECKED:
APPROVED:
FILENAME: 203000-C-010.dwg
BC PROJECT NUMBER: 203000
CLIENT PROJECT NUMBER

CIVIL
SITE DETAILS 1

DRAWING NUMBER
C-010