


2 EAST ELEVATION
A-302 | 3/16" = 1'-0"

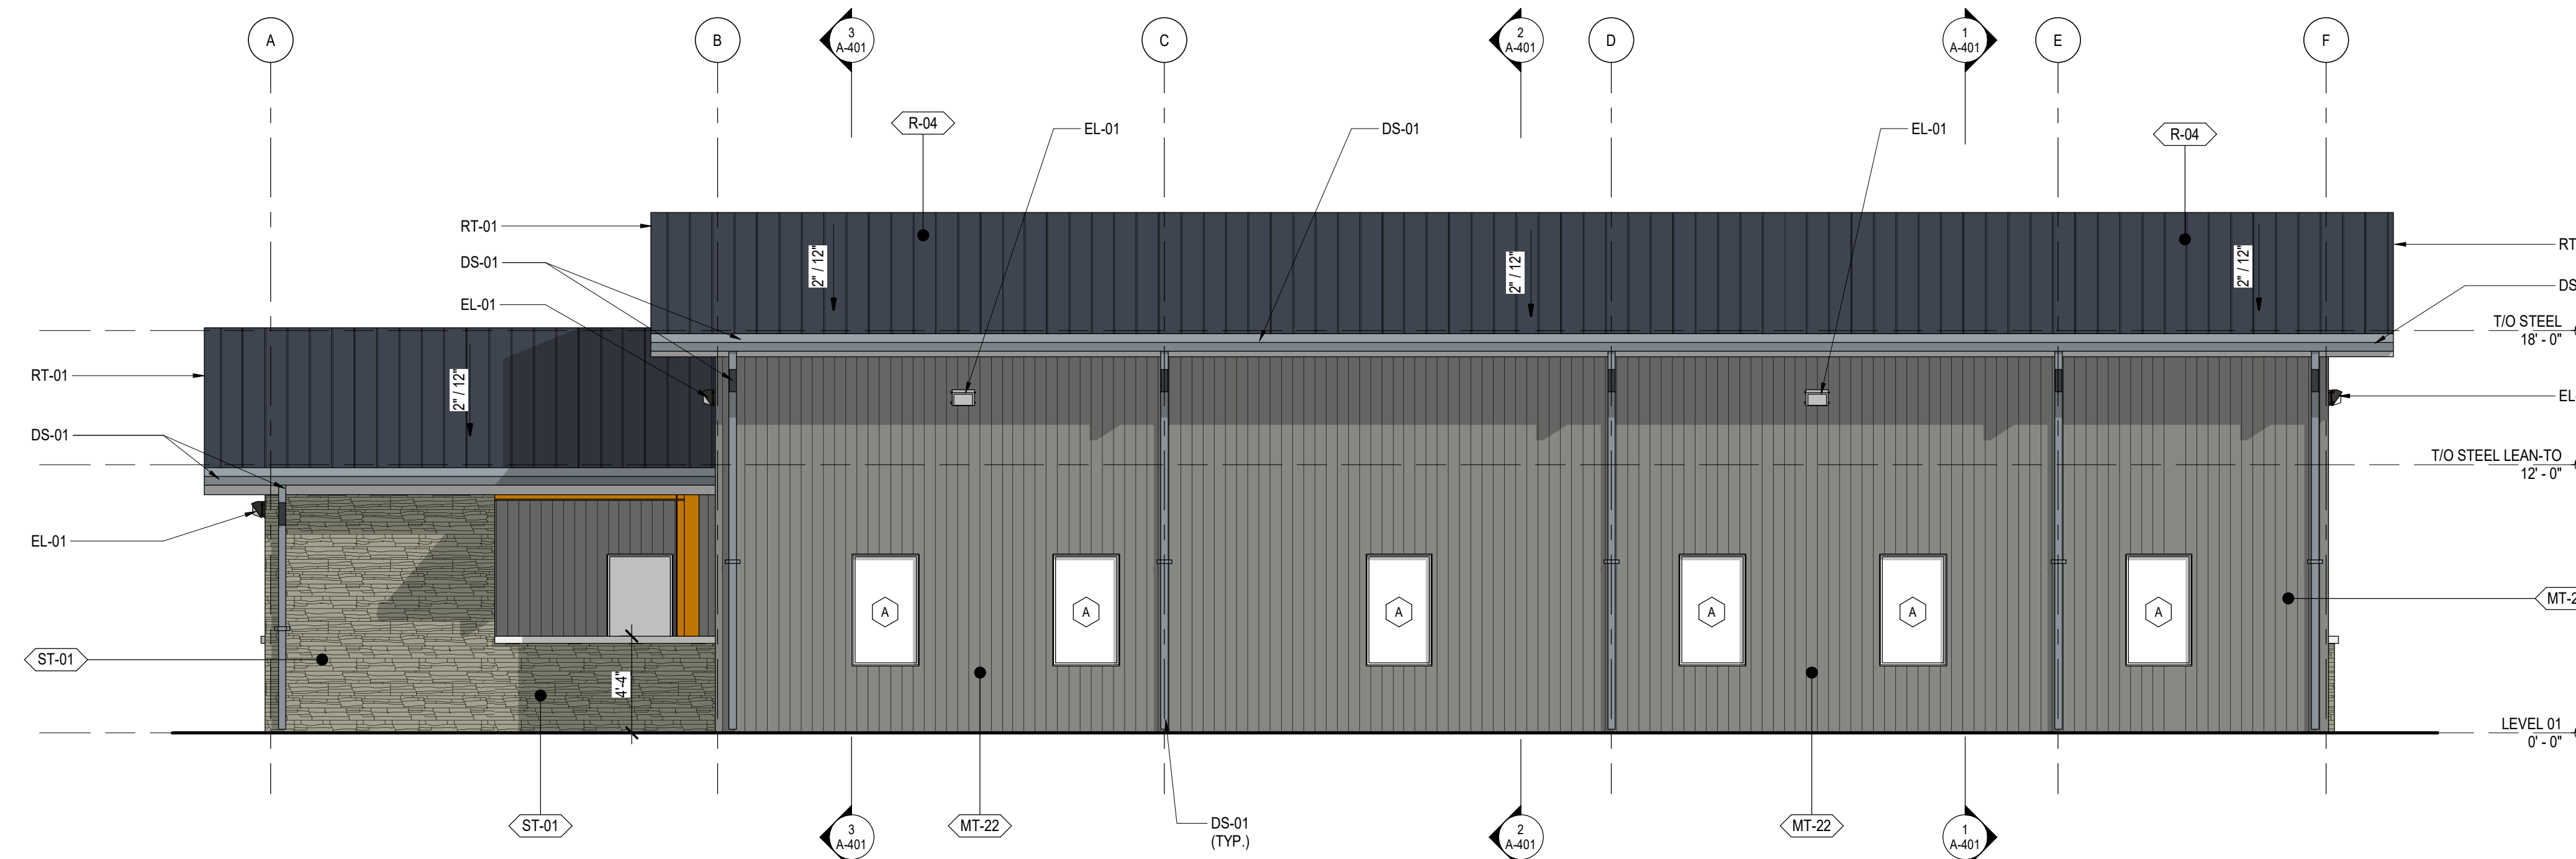

1 WEST ELEVATION
A-302 | 3/16" = 1'-0"

EXTERIOR FINISH LEGEND

PATTERN	TAG	MATERIAL
	MT-22	VERTICAL PBR OR EQUAL METAL WALL PANEL COLOR: STEEL GRAY OR EQUAL
	R-04	STANDING SEAM METAL ROOFING SYSTEM B.O.D.: T.B.D.
	ST-01	STONE VENEER B.O.D.: T.B.D.

EXTERIOR FINISH KEYNOTES

TAG	MATERIAL
DR-01	EXTERIOR DOOR - SEE DOOR SCHEDULE
DS-01	PREFINISHED ALUMINUM GUTTER AND DOWNSPOUT, STEEL GRAY OR EQUAL
EL-01	EXTERIOR LIGHT FIXTURE - SEE ELECTRICAL SCHEDULE
LVR-01	LOUVER B.O.D.: T.B.D.
RT-01	PRE-FINISHED METAL RAKE TRIM; STEEL GRAY OR EQUAL
SF-01	EXTERIOR STOREFRONT SYSTEM - SEE STOREFRONT ELEVATIONS
SOF-01	SOFFIT PANELS, BASIS OF DESIGN MBCI ARTISAN L12 WITH BEADS (COLOR TO MATCH WALL / RAKE / GUTTER TRIM).

ELEVATION NOTES

- COORDINATE BUILDING SIGNAGE LOCATIONS AND SIGNAGE WITH OWNER. REFER TO ELECTRICAL DRAWINGS FOR SCHEDULE AND LOCATION.
- MATERIAL MANUFACTURERS AND COLORS INDICATED ON DRAWINGS ARE SUBJECT TO CHANGE DURING THE CONSTRUCTION PROCESS. ANY DEVIATIONS FROM APPROVED PLANS SHALL BE SUBMITTED FOR APPROVAL.

PRICING ONLY NOT FOR CONSTRUCTION

PROJECT NUMBER: 25-038

REVISIONS
NO. DATE ISSUE

PEACH STATE CONSTRUCTION COMPANY OFFICE

PRICING ONLY NOT FOR CONSTRUCTION

EXTERIOR ELEVATIONS

A-302

PRICING ONLY