

PRICING ONLY NOT FOR CONSTRUCTION

PROJECT NUMBER: 25-038

REVISIONS	NO.	DATE	ISSUE

**PEACH STATE CONSTRUCTION  
COMPANY OFFICE**


265 PIPER ROAD  
CANTON, GEORGIA 30115  
NEWTON COUNTY, GEORGIA

PRICING ONLY NOT FOR CONSTRUCTION


ENLARGED BREAKROOM FLOOR PLAN & ELEVATION

A-507


PRICING ONLY

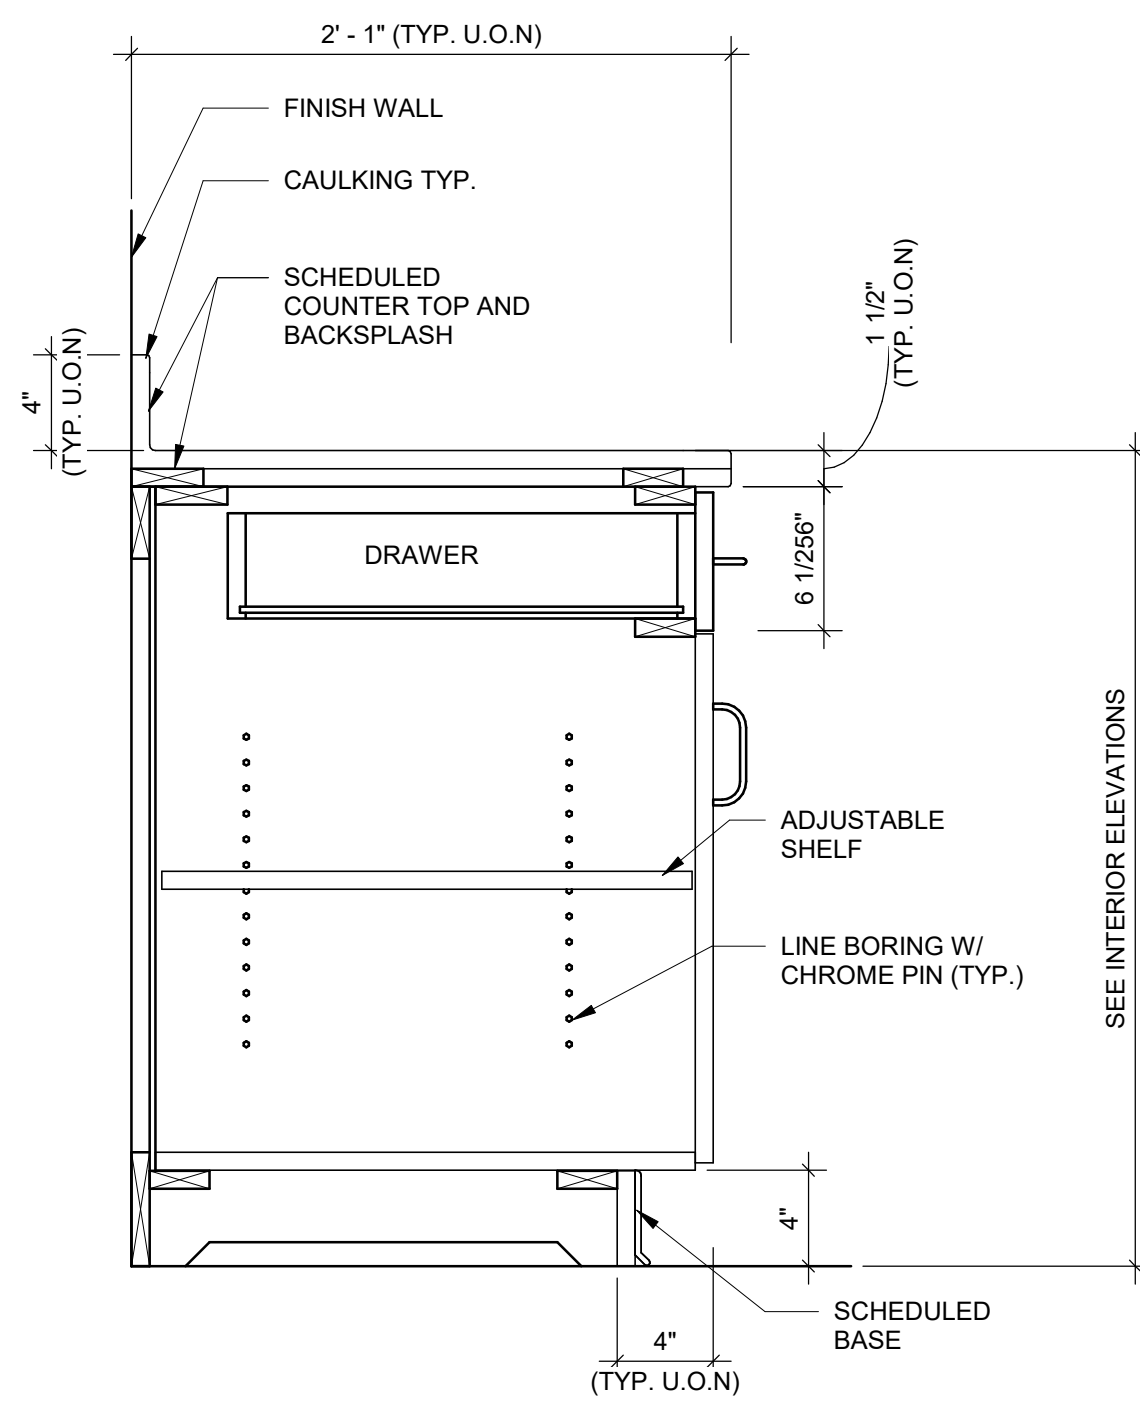


**4** BASE CABINET W/ DRAWER  
A-507 | 1 1/2" = 1'-0"

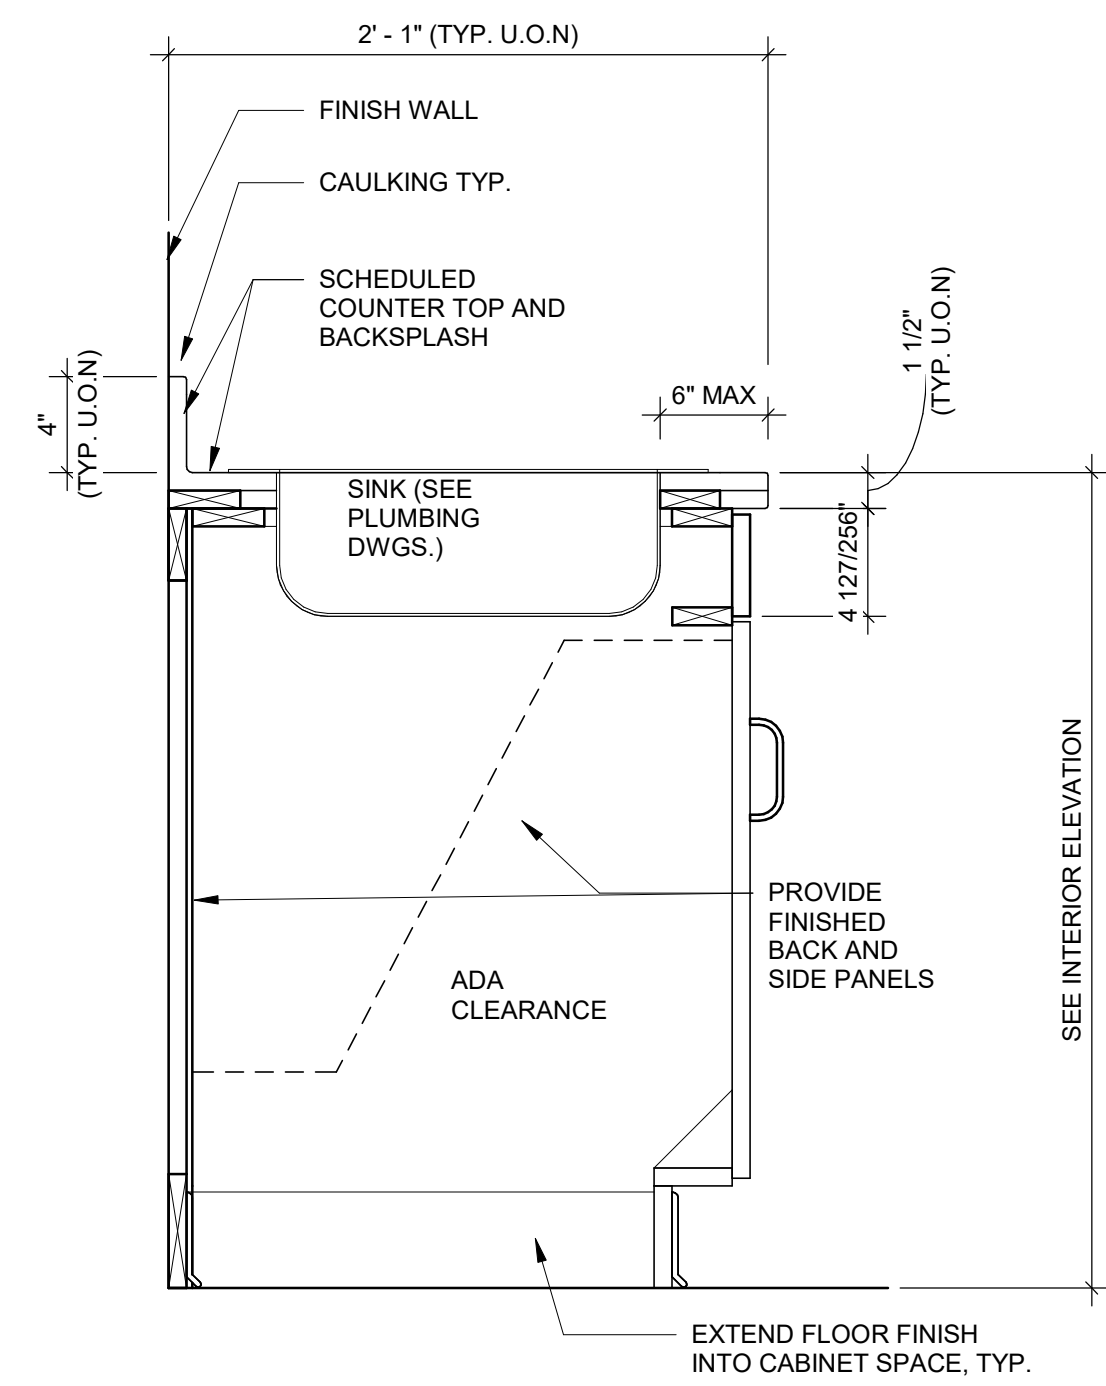


**3** BASE W/ SINK ADA - TYPE B  
A-507 | 1 1/2" = 1'-0"

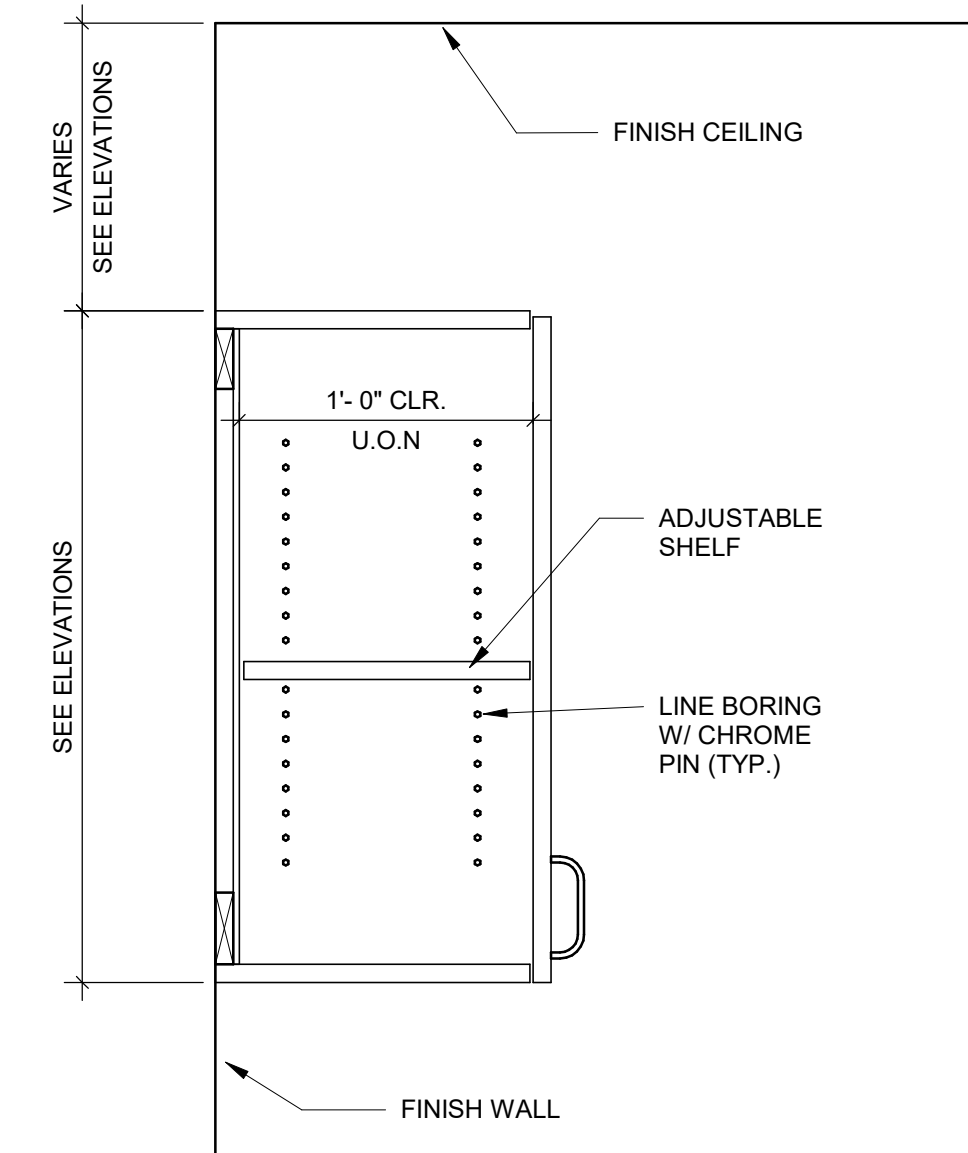

**5** UPPER CABINET  
A-507 | 1 1/2" = 1'-0"

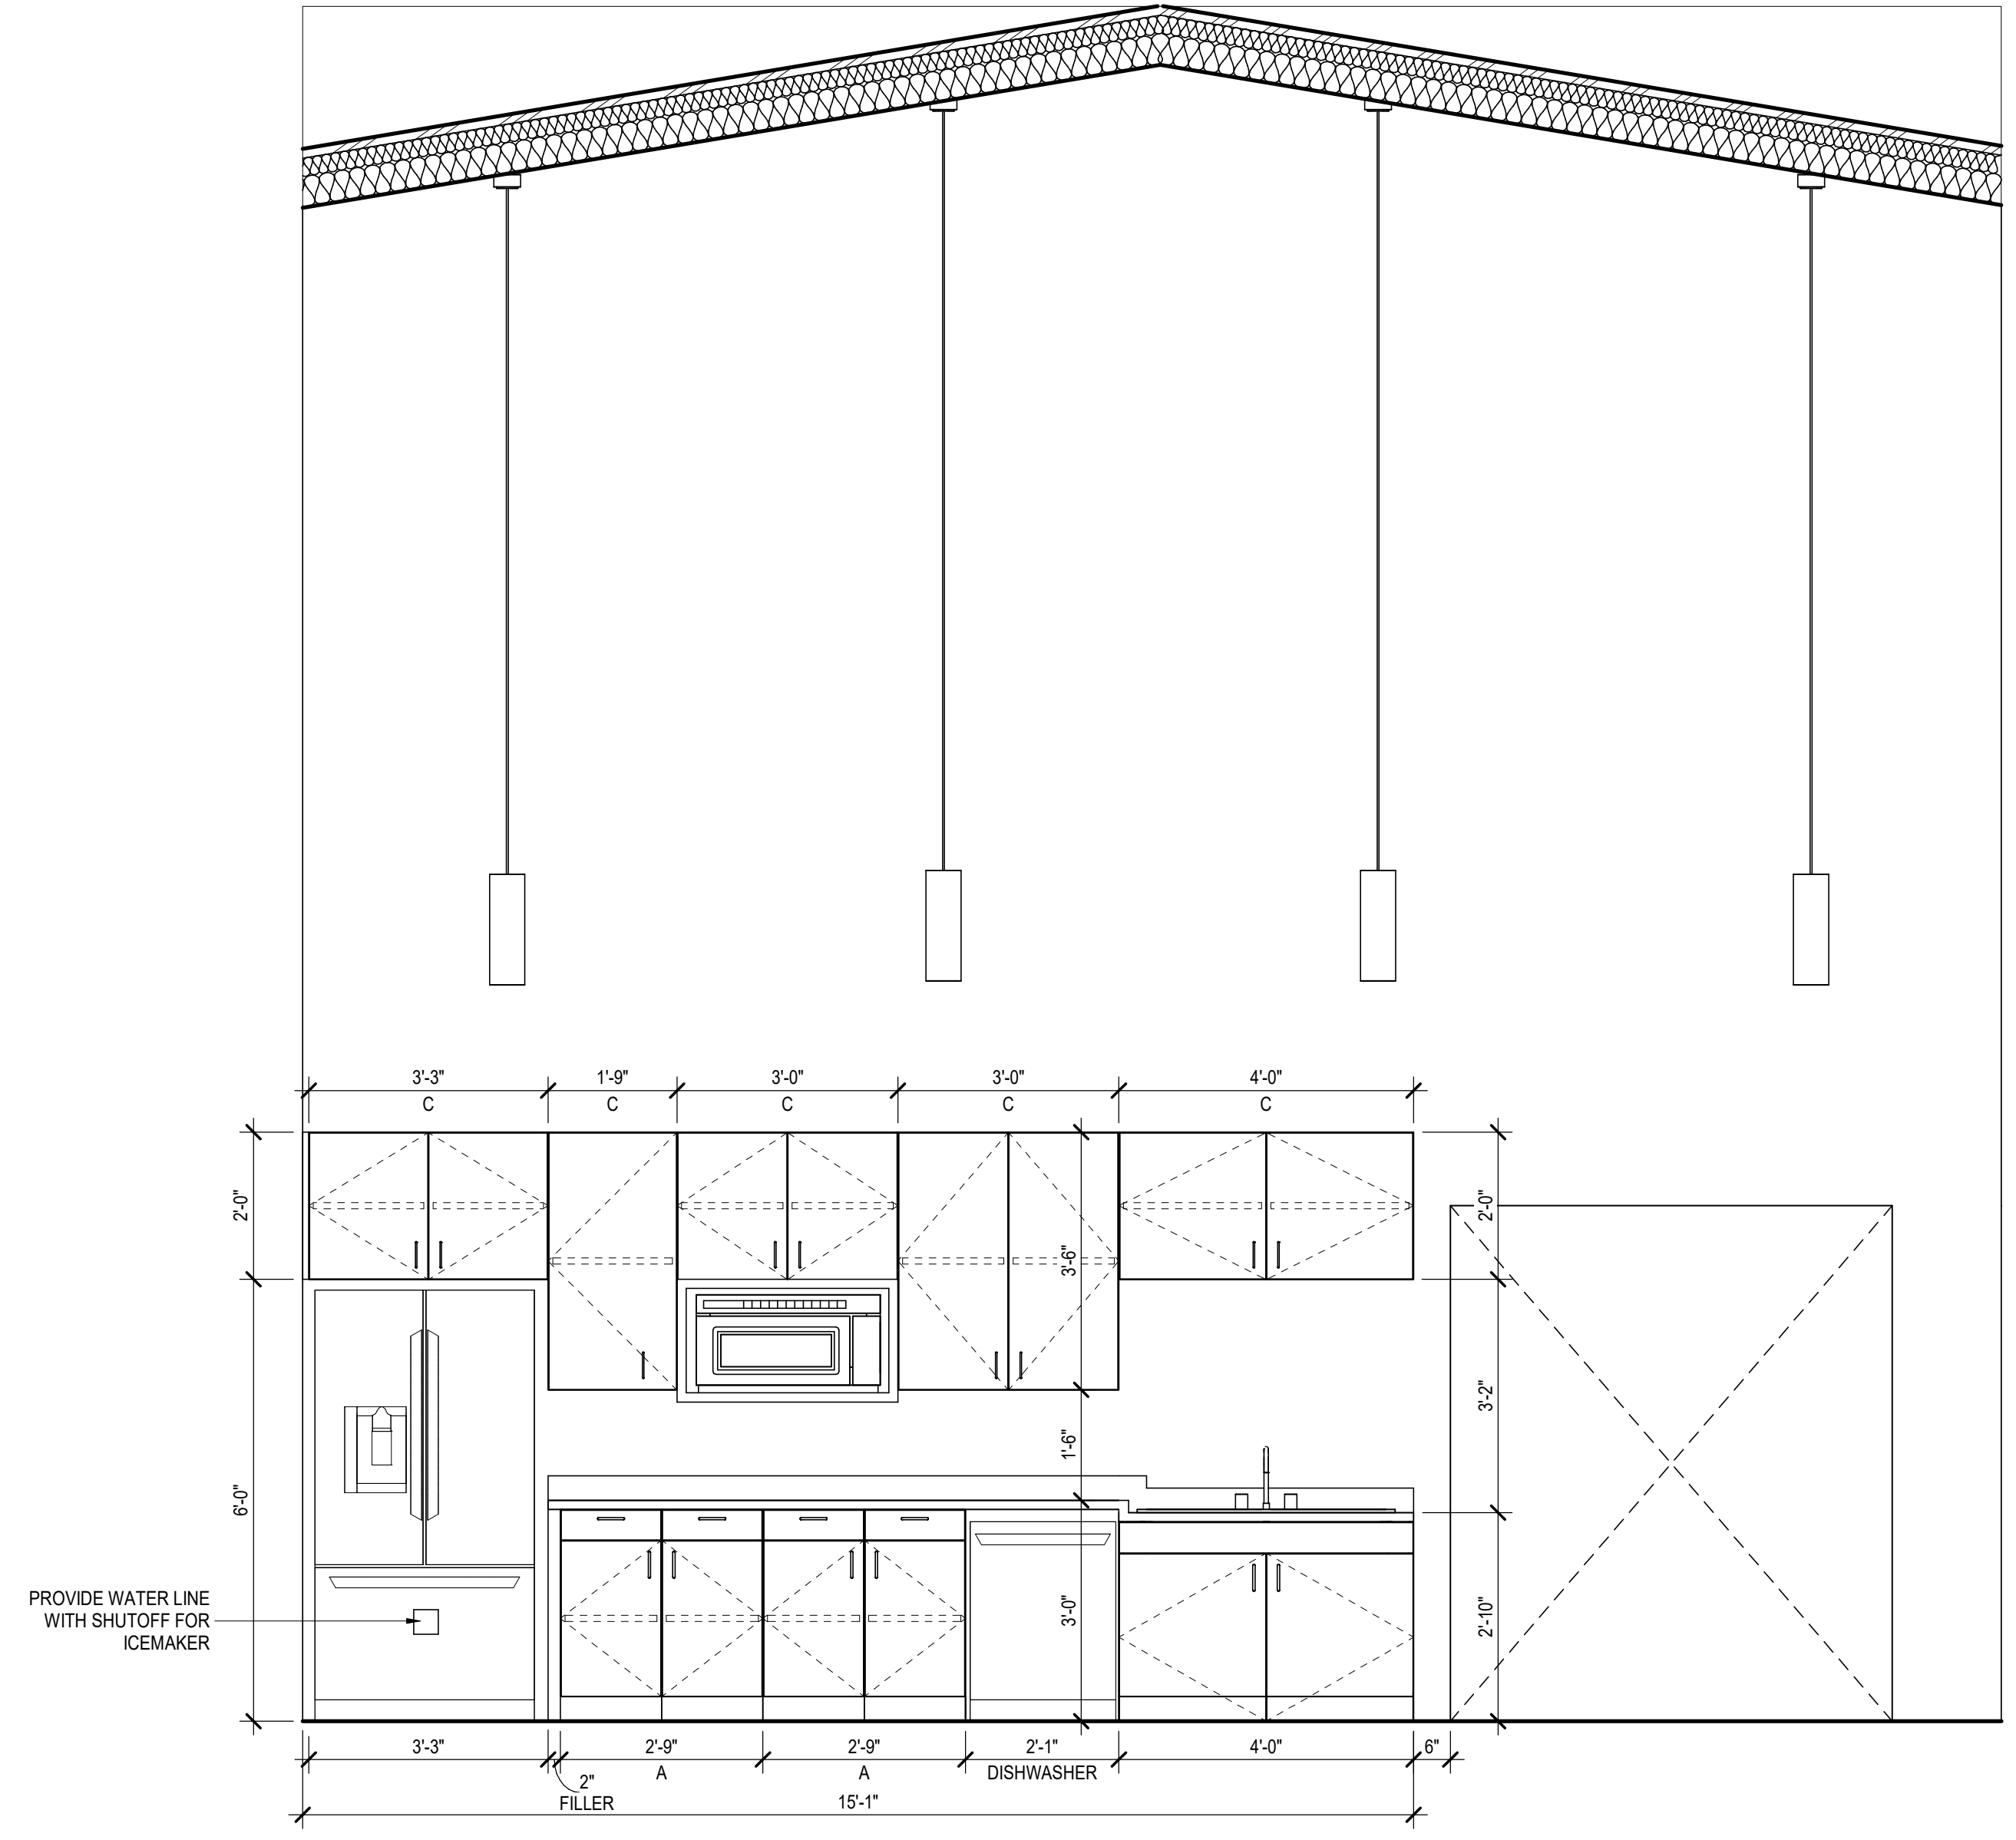

**2** BREAKROOM INTERIOR ELEVATION  
A-507 | 1/2" = 1'-0"

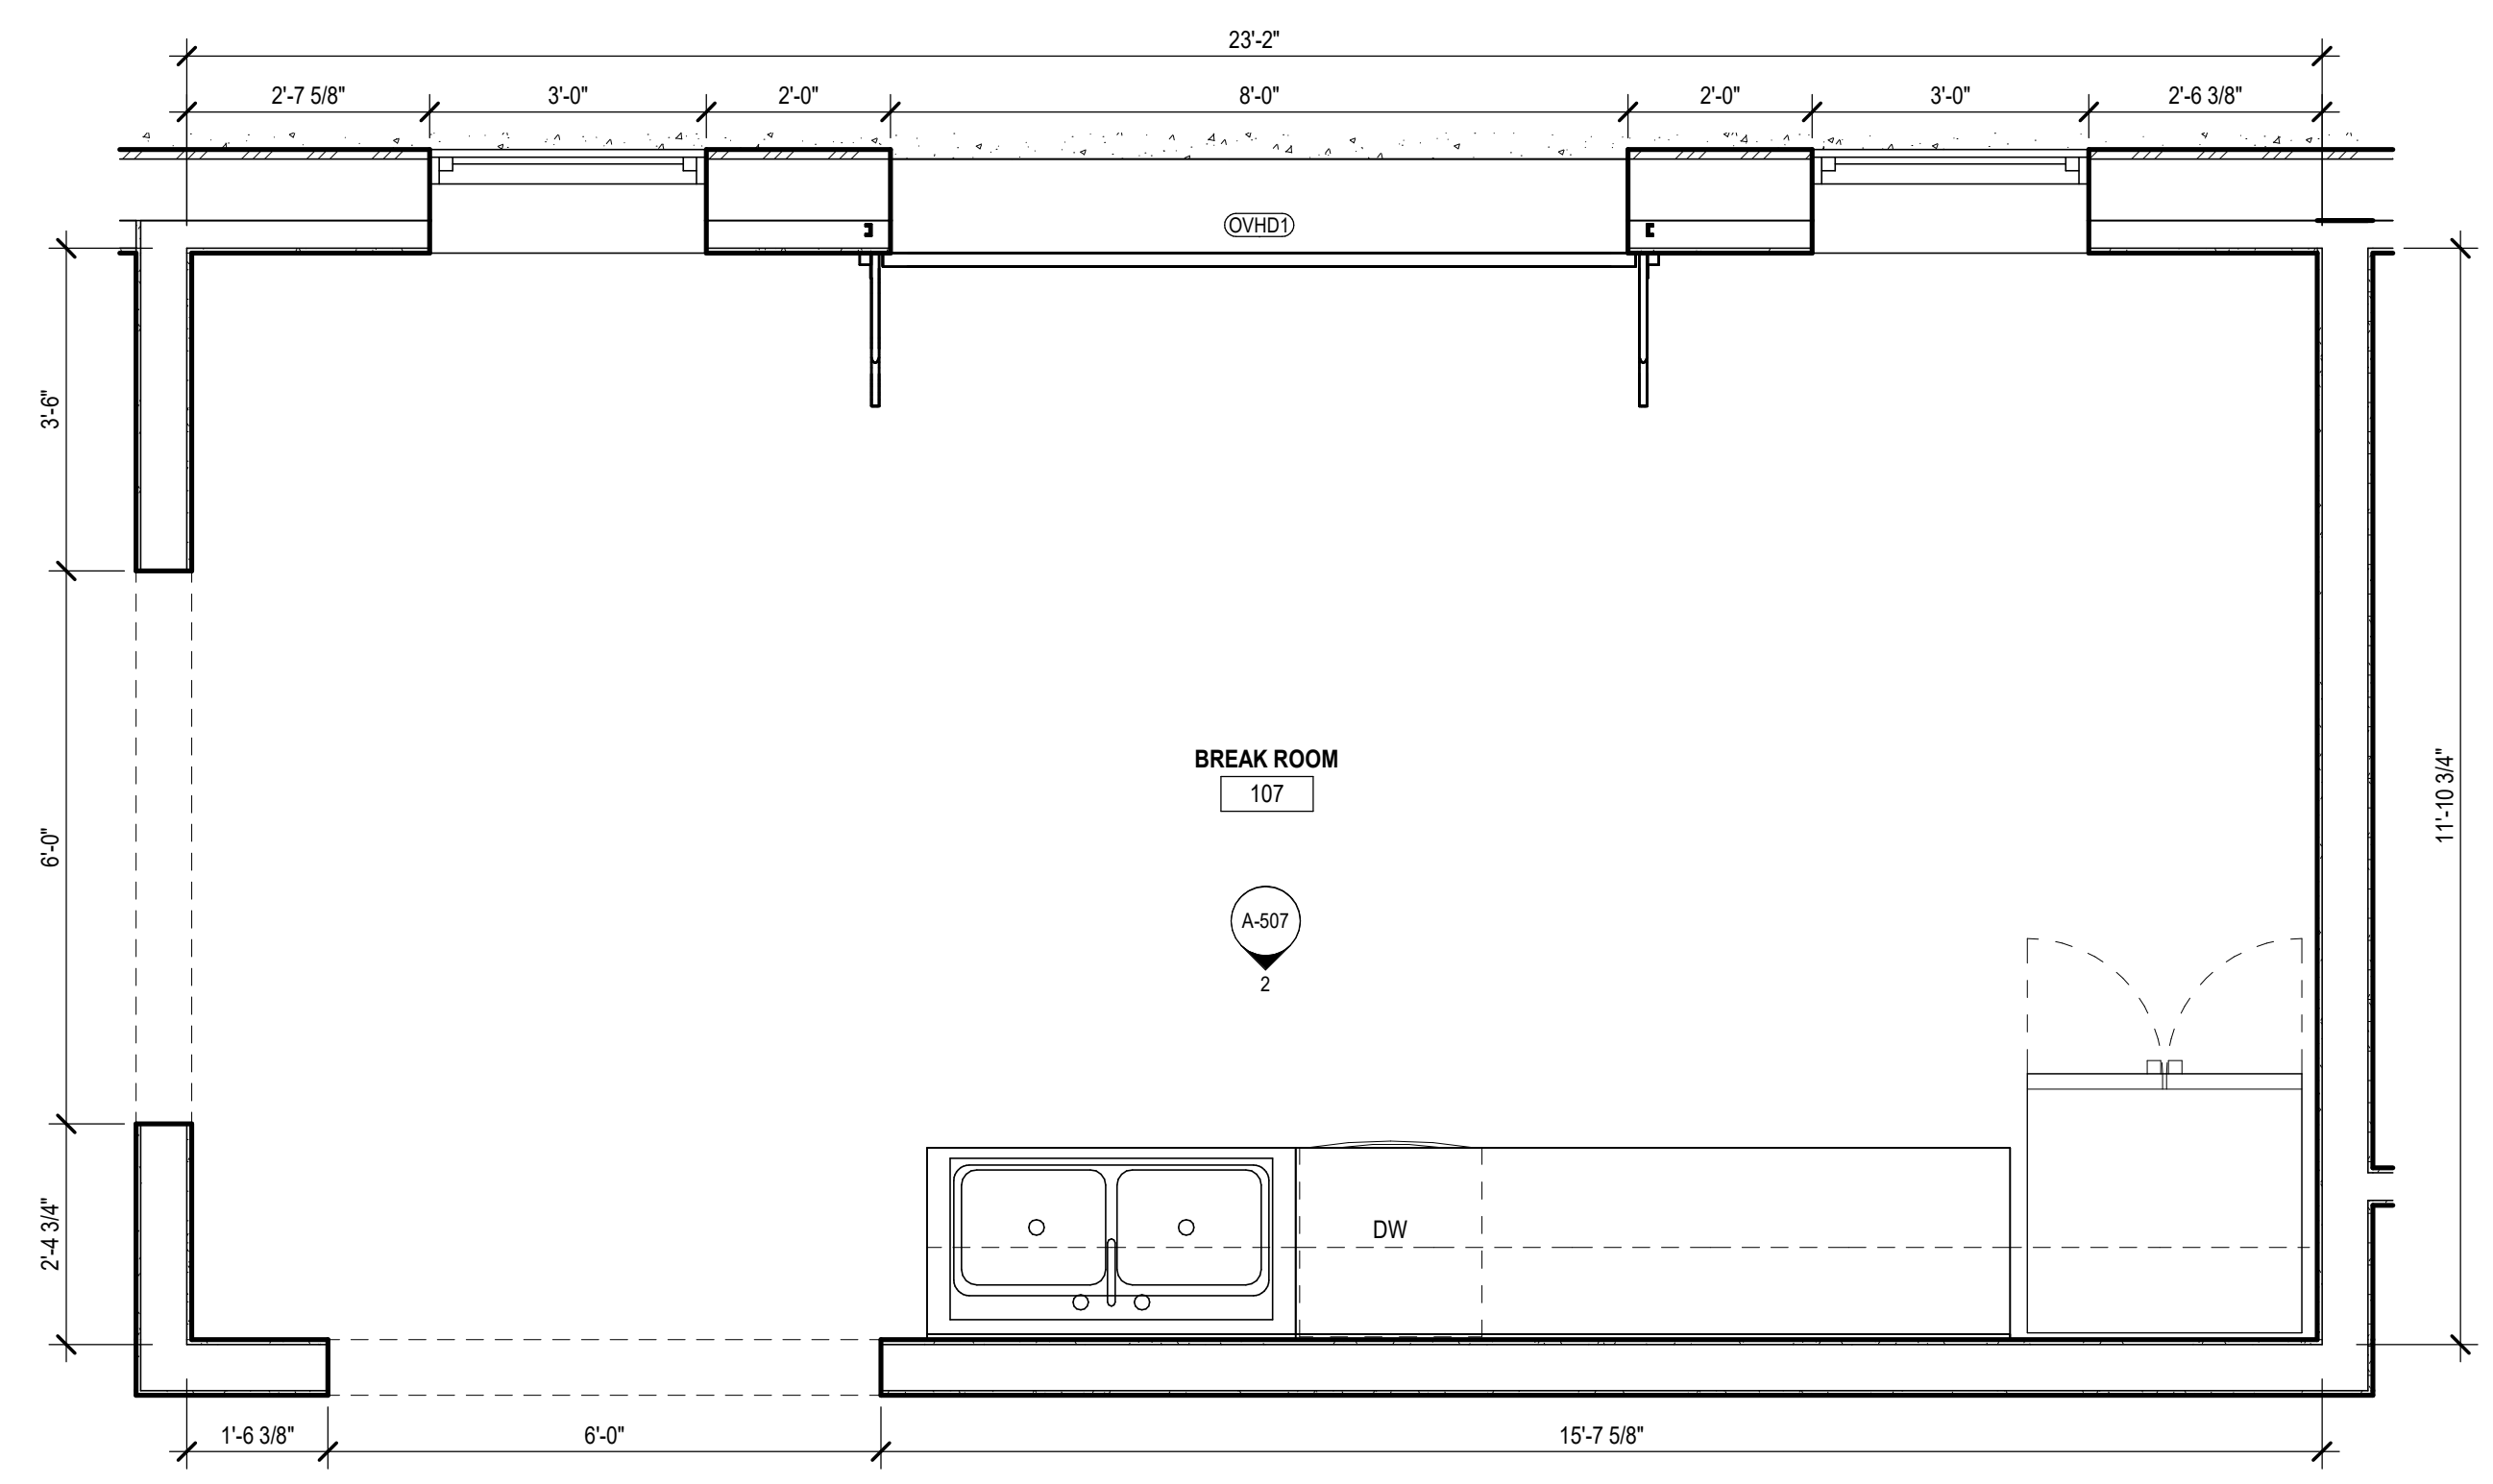

**1** ENLARGED BREAKROOM FLOOR PLAN  
A-507 | 1/2" = 1'-0"