



ABBREVIATION LEGEND

SYMBOL	ABBREVIATION	DESCRIPTION	SYMBOL	ABBREVIATION	DESCRIPTION
%	PERCENT	E	EAST	L	ANGLE; LENGTH; LOW
\$	SECTION	EA	EACH	LAB	LABORATORY
A	AIR CONDITIONER	EF	EACH FACE; EXHAUST FAN	LAM	LAMINATE
A/E	ARCHITECT / ENGINEER	EIFS	EXTERIOR INSULATION AND FINISH SYSTEM	LAV	LAVATORY
A/V	AUDIO VISUAL	EJ	EXPANSION JOINT	LB	POUND
AB	ANCHOR BOLT	EL	ELEVATION	LBS	POUNDS
ACC	ACCESSIBLE	ELEC	ELECTRIC; ELECTRICAL	LDG	LANDING
ACI	AMERICAN CONCRETE INSTITUTE	ELEV	ELEVATOR	LED	LIGHT EMITTING DIODE
ACT	ACOUSTICAL CEILING TILE	EMERG	EMERGENCY	LF	LINEAR FOOT; LINEAR FEET
ADA	AMERICANS WITH DISABILITIES ACT	ENCL	ENCLOSURE	LH	LEFT HAND
ADJ	ADJACENT; ADJUSTABLE	ENGR	ENGINEER	LHR	LEFT HAND REVERSE
ADMIN	ADMINISTRATION	ENTR	ENTRANCE	LIB	LIBRARY
AFF	ABOVE FLOOR FINISH	EPA	ENVIRONMENTAL PROTECTION AGENCY	LIN	LINEAR
AFG	ABOVE FINISH GRADE	EQ	EQUAL	LL	LIVE LOAD
AHJ	AUTHORITY HAVING JURISDICTION	EST	ESTIMATE	LONG	LONGITUDINAL
AHU	AIR HANDLING UNIT	EW	EACH WAY	LR	LIVING ROOM
AIA	AMERICAN INSTITUTE OF ARCHITECTS	EWC	ELECTRIC WATER COOLER	LT	LIGHT
AISC	AMERICAN INSTITUTE OF STEEL CONSTRUCTION	EXH	EXHAUST	LTG	LIGHTING
ALT	ALTERNATE; ALTERNATING	EXP	EXPANSION; EXPOSED	LVL	LAMINATED VENEER LUMBER; LEVEL
ALUM	ALUMINUM	EXT	EXTERIOR; EXTERNAL	M	METER
ANOD	ANODIZED	F	FACE OF	M HAL	METAL HALIDE
ANSI	AMERICAN NATIONAL STANDARDS INSTITUTE	F.O.	FACE OF	MAINT	MAINTENANCE
APPROX	APPROXIMATE	FAR	FLOOR AREA RATING	MAS	MASONRY
ARCH	ARCHITECT	FC	FOOT CANDLES	MATL	MATERIAL
AUTO	AUTOMATIC	FCO	FLOOR CLEANOUT	MAX	MAXIMUM
AVG	AVERAGE	FD	FLOOR DRAIN	MBR	MEMBER
AWI	ARCHITECTURAL WOODWORKING INSTITUTE	FDN	FOUNDATION	MECH	MECHANICAL
		FE	FIRE EXTINGUISHER	MED	MEDIUM
		FF&E	FURNITURE, FIXTURES & EQUIPMENT	MEZZ	MEZZANINE
		FFC	FIRE EXTINGUISHER CABINET	MFR	MANUFACTURER
		FHC	FIRE HOSE CABINET	MIN	MINIMUM; MINUTE
		FIG	FIGURE	MISC	MISCELLANEOUS
		FIN	FINISH	MO	MASONRY OPENING
		FIXT	FIXTURE	MT	MOUNT
		FLEX	FLEXIBLE	MTG	MOUNTING
		FLG	FLOORING	MTL	METAL
		FLOUR	FLOURESCENT	MW	MICROWAVE
		FLR	FLOOR	MWP	METAL WALL PANEL
		FOM	FACE OF MASONRY	N	NORTH
		FOS	FACE OF STUD	N	NORTH
		FP	FIRE PROTECTIONS	N/A	NOT APPLICABLE
		FPL	FABRIC PANEL	NE	NORTH EAST
		FR	FIRE RATING; FIRE RESISTANT; FRAME	NEC	NATIONAL ELECTRIC CODE
		FRTWD	FIRE RETARDANT TREATED WOOD	NEG	NEGATIVE
		FT	FEET (FOOT)	NFPA	NATIONAL FIRE PROTECTION ASSOCIATION
		FTG	FOOTING	NIC	NOT IN CONTRACT
		FURR	FURRING	NO	NUMBER
		FWC	FABRIC WALL COVERING	NOM	NOMINAL
		G	GAGE	NRF	NOISE REDUCTION COEFFICIENT
		GALV	GALVANIZED	NSF	NET SQUARE FOOT; NET SQUARE FOOT
		GC	GENERAL CONTRACTOR	NTS	NOT TO SCALE
		GEN	GENERAL	NW	NORTHWEST
		GENR	GENERATOR	O	ON CENTER
		GFI	GROUND FAULT INTERRUPTER	OCC	OCCUPANCY; OCCUPIED
		GL	GLASS	OD	OUTSIDE DIAMETER
		GLZ	GLAZING	OH	OVERHEAD
		GRD	GROUND	OFF	OFFICE
		GSB	GYPSPUM SHEATHING BOARD	OPG	OPENING
		GWB	GYPSPUM WALL BOARD	OPP	OPOSITE
		GYP	GYPSPUM	OZ	OUNCE; OUNCES
		H	HIGH	P	PARTIAL
		HB	HOSE BIBB	PASS	PASSAGE
		HC	HANDICAP; HOLLOW CORE	PC	PRECAST
		HDR	HEADER	PCC	PRECAST CONCRETE
		HDW	HARDWARE	PD	PEDISTAL
		HEX	HEXAGONAL	PERF	PERFORATED
		HID	HIGH INTENSITY DISCHARGE	PERP	PERPENDICULAR
		HM	HOLLOW METAL	PL	PLATE; PROPERTY LINE
		HR	HOUR	PLAM	PLASTIC LAMINATE
		HT	HEIGHT	PLAS	PLASTIC
		HTG	HEATING	PLB	PLUMB
		HTR	HEATER	PLBG	PLUMBING
		HVAC	HEATING, VENTILATING AND AIR CONDITIONING	PLF	POUNDS PER LINEAR FOOT
		HW	HOT WATER	PLYWD	PLYWOOD
		HWY	HOT WATER HIGHWAY	PNL	PANEL
		I	INDOOR AIR QUALITY	POS	POSITIVE
		IAQ	INDOOR AIR QUALITY	PR	PAIR
		IBC	INTERNATIONAL BUILDING CODE	PREFAB	PREFABRICATED
		IC	IN CONTRACT	PROJ	PROJECT; PROJECTED
		ID	IDENTIFICATION; INTERIOR DESIGN; INSIDE DIAMETER	PROP	PROPERTY; PROPOSAL
		IN	INCHES	PSF	POUNDS PER SQUARE FOOT
		INCAND	INCANDESCENT	PSI	POUNDS PER SQUARE INCH
		INCL	INCLUSIVE	PT	PAINT; PRESSURE TREATED
		INCLDG	INCLUDING	PTD	PAINTED
		INFO	INFORMATION	PTN	PARTITION
		INSUL	INSULATION	Q	QUARRY TILE
		INT	INTERIOR	QT	QUARRY TILE
		INV	INVERT		
		J	JANITOR		
		JAN	JANITOR		
		JB	JUNCTION BOX		
		JST	JOIST		
		JT	JOINT		
		K	KNOCK DOWN		
		KD	KNOCK DOWN		
		KIP	THOUSAND POUNDS		
		KIT	KITCHEN		
		KWY	KEYWAY		
		R	MEASURE OF THERMAL RESISTANCE; RADIUS; RISER	U	HEAT TRANSFER COEFFICIENT UNDERCUT
		R	MEASURE OF THERMAL RESISTANCE; RADIUS; RISER	UH	UNIT HEATER
		RB	RESILIENT BASE; RUBBER BASE	UL	UNDERWRITERS LABORATORIES INC.
		RBR	RUBBER	UNEXCAV	UNEXCAVATED
		RC	REINFORCED CONCRETE	UNO	UNLESS NOTED OTHERWISE
		RCP	REFLECTED CEILING PLAN	UPS	UNINTERRUPTIBLE POWER SUPPLY
		RD	ROAD	UR	URNAL
		ROOF DRAIN	REINFORCING STEEL BARS	USF	USABLE SQUARE FOOTAGE
		REBAR	RECESSED	USG	UNITED STATES GYPSUM CORPORATION
		REC	RECEPT	UTIL	UTILITY
		RECT	RECTANGLE	V	VENT; VOLT
		REF	REFERENCE; REFRIGERATOR	V	VENT; VOLT
		REFRIGERATOR	REINFORCE; REINFORCING; REINFORCEMENT	V.I.F.	VERIFY IN FIELD
		REINFORCING	REQUIRE; REQUIRED	VAR	VARIABLE AIR VOLUME
		REINFORCEMENT	REQUIRE; REQUIRED	VAV	VARIABLE AIR VOLUME
		REQ	REQUIRE; REQUIRED	VB	VINYL BASE
		REQUIRE	REVIS; REVISION	VCT	VINYL COMPOSITION TILE
		REQUIRED	REVISION	VENT	VENTILATION
		REV	REVISION	VERT	VERTICAL
		RFG	REQUEST FOR INFORMATION	VEST	VESTIBULE
		RFI	RIGHT HAND	VOC	VOLATILE ORGANIC COMPOUND
		RH	RIGHT HAND REVERSE	VOL	VOLUME
		RHR	RIGHT HAND REVERSE	VTR	VENT THROUGH ROOF
		RM	ROOM	VWC	VINYL WALL COVERING
		RO	ROUGH OPENING	W	WATT; WEST; WIDE; WIDTH
		ROW	RIGHT OF WAY	W	WATT; WEST; WIDE; WIDTH
		RPM	ROTATIONS PER MINUTE	W/D	WASHER / DRYER
		RSF	RENTABLE SQUARE FEET	W/O	WITHOUT
		RT	RUBBER TILE	WB	WOOD BASE
		RTG	RATING	WC	WATER CLOSET; TOILET
		RTU	ROOFTOP UNIT	WCO	WALL CLEANOUT
		RWC	RAIN WATER CONDUCTOR	WD	WOOD
		S	SOUTH	WDW	WINDOW
		S	SOUTH	WF	WIDE FLANGE
		SAN	SANITARY	WH	WATER HEATER
		SB	STONE BASE	WL	WIND LOAD
		SC	SOLID CORE	WLD	WELDED
		SCH	SCHEDULE; SCHEDULED	WP	WATERPROOF; WEATHERPROOF
		SCHM	SCHEMATIC	WPT	WORKING POINT
		SD	SMOKE DETECTOR; STORM DRAIN	WT	WEIGHT
		SDG	SIDING	WWF	WELDED WIRE FABRIC
		SE	SOUTH EAST	X	
		SECT	SECTION	XPS	EXTRUDED POLYSTYRENE BOARD (INSULATION)
		SF	SOARE FOOT; SQUARE FEET	Y	
		SGL	SINGLE	YD	YARD; YARD DRAIN
		SHT	SHEET		
		SHR	SHOWER		
		SIM	SIMILAR		
		SPEC	SPECIFICATION		
		SPKR	SPEAKER		
		SQ	SQUARE		
		SST	STAINLESS STEEL		
		ST	STAIRS; STREET; STAIN		
		STC	SOUND TRANSMISSION COEFFICIENT		
		STD	STANDARD		
		STL	STEEL		
		STN	STONE		
		STO	STORAGE		
		STR	STRUCTURE; STRUCTURAL		
		SUSP	SUSPENDED		
		SW	SOUTH WEST		
		SWR	SEWER		
		SYMB	SYMBOL		
		SYS	SYSTEM		
		T	TILE; TREAD; TREADS		
		T	TILE; TREAD; TREADS		
		T&B	TOP AND BOTTOM		
		T&G	TONGUE AND GROOVE		
		T.O.	TOP OF		
		TB	TILE BASE		
		TBD	TO BE DETERMINED		
		TEL	TELEPHONE		
		TEMP	TEMPERATURE; TEMPORARY		
		TERR	TERRAZZO		
		THK	THICK; THICKENED; THICKNESS		
		THRES	THRESHOLD		
		THRU	THROUGH		
		TMFD	TEMPERED		
		TOC	TOP OF CONCRETE; TOP OF CURB		
		TOPO	TOPOGRAPHY; TOPOGRAPHIC		
		TOS	TOP OF STEEL		
		TOW	TOP OF WALL		
		TRANSF	TRANSFORMER		
		TSTAT	THERMOSTAT		
		TV	TELEVISION		

SECTION/PLAN LEGEND

	ALUMINUM
	BATT INSULATION
	BRICK
	CONCRETE
	CONCRETE MASONRY
	EARTH
	GRAVEL / DGA
	PLASTER, GYPSUM WALL BOARD
	PLYWOOD
	RIGID INSULATION
	SAND
	SPRAY FOAM INSULATION
	STEEL, IRON
	STONE
	WOOD BLOCKING / SHIM
	WOOD DIMENSIONAL
	WOOD FINISH

SYMBOLS LEGEND

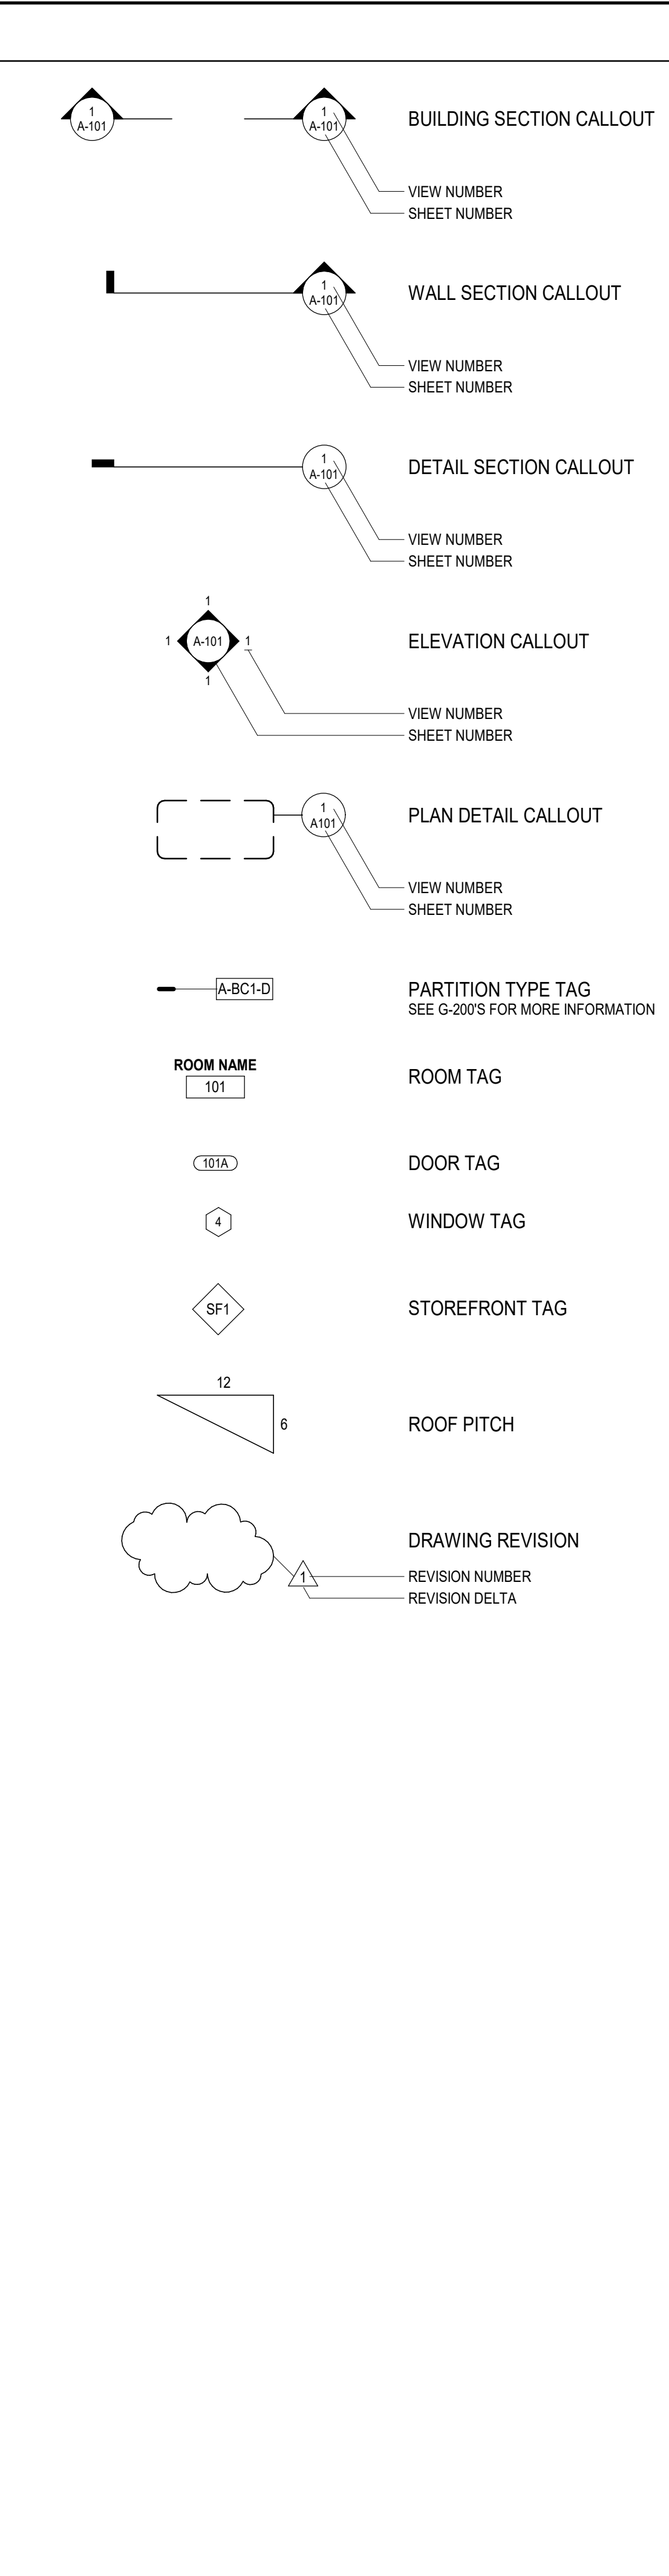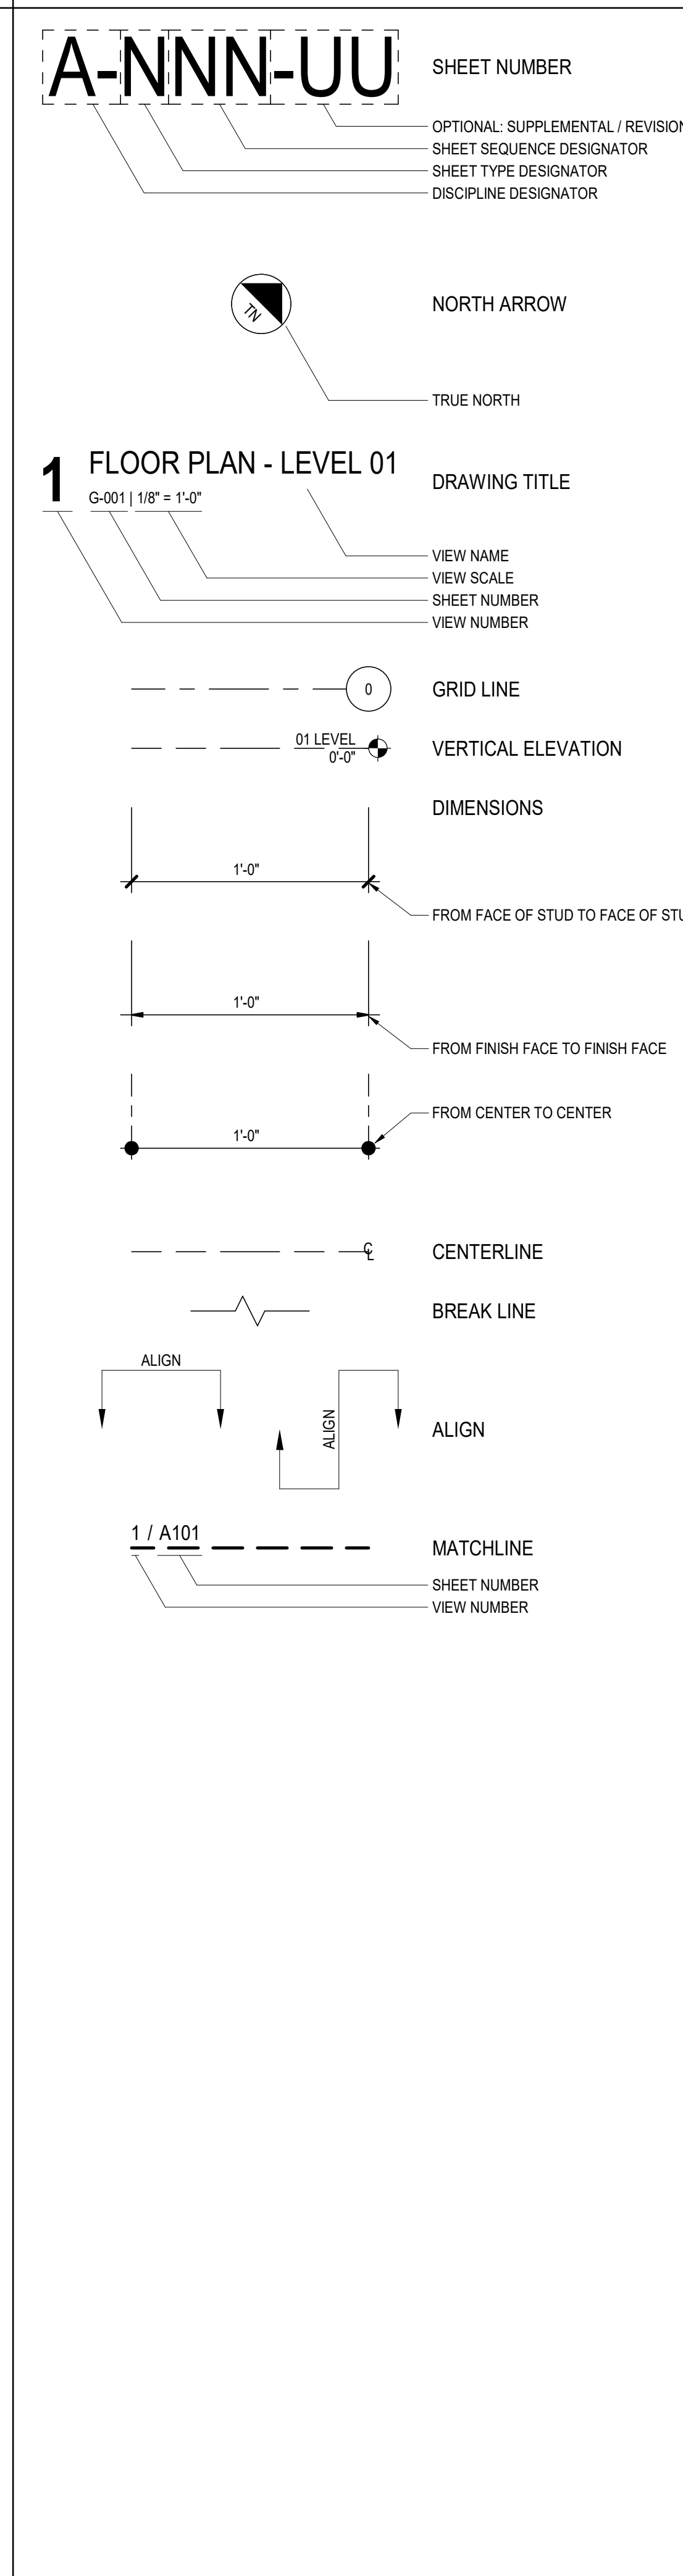

CSC DESIGN, INC.
ARCHITECTS & ENGINEERS
135 P. RICKMAN INDUSTRIAL DR.
SUITE 100 CANTON, GA 30115
Phone: (770) 345-2579

PROJECT NUMBER: 25-038

REVISIONS: NO. DATE: ISSUE:

PEACH STATE CONSTRUCTION COMPANY OFFICE

285 PIPER ROAD, SUITE 100
CANTON, GEORGIA 30115
NEWTON COUNTY, GEORGIA

SYMBOLS & LEGENDS

G-005

ISSUED FOR CONSTRUCTION