


REVISIONS	NO.	DATE	ISSUE

PEACH STATE CONSTRUCTION
COMPANY OFFICE
265 PIPER ROAD
CANTON, GA 30115
NEWTON COUNTY, GEORGIA


BUILDING SECTIONS

A-401


ISSUED FOR CONSTRUCTION

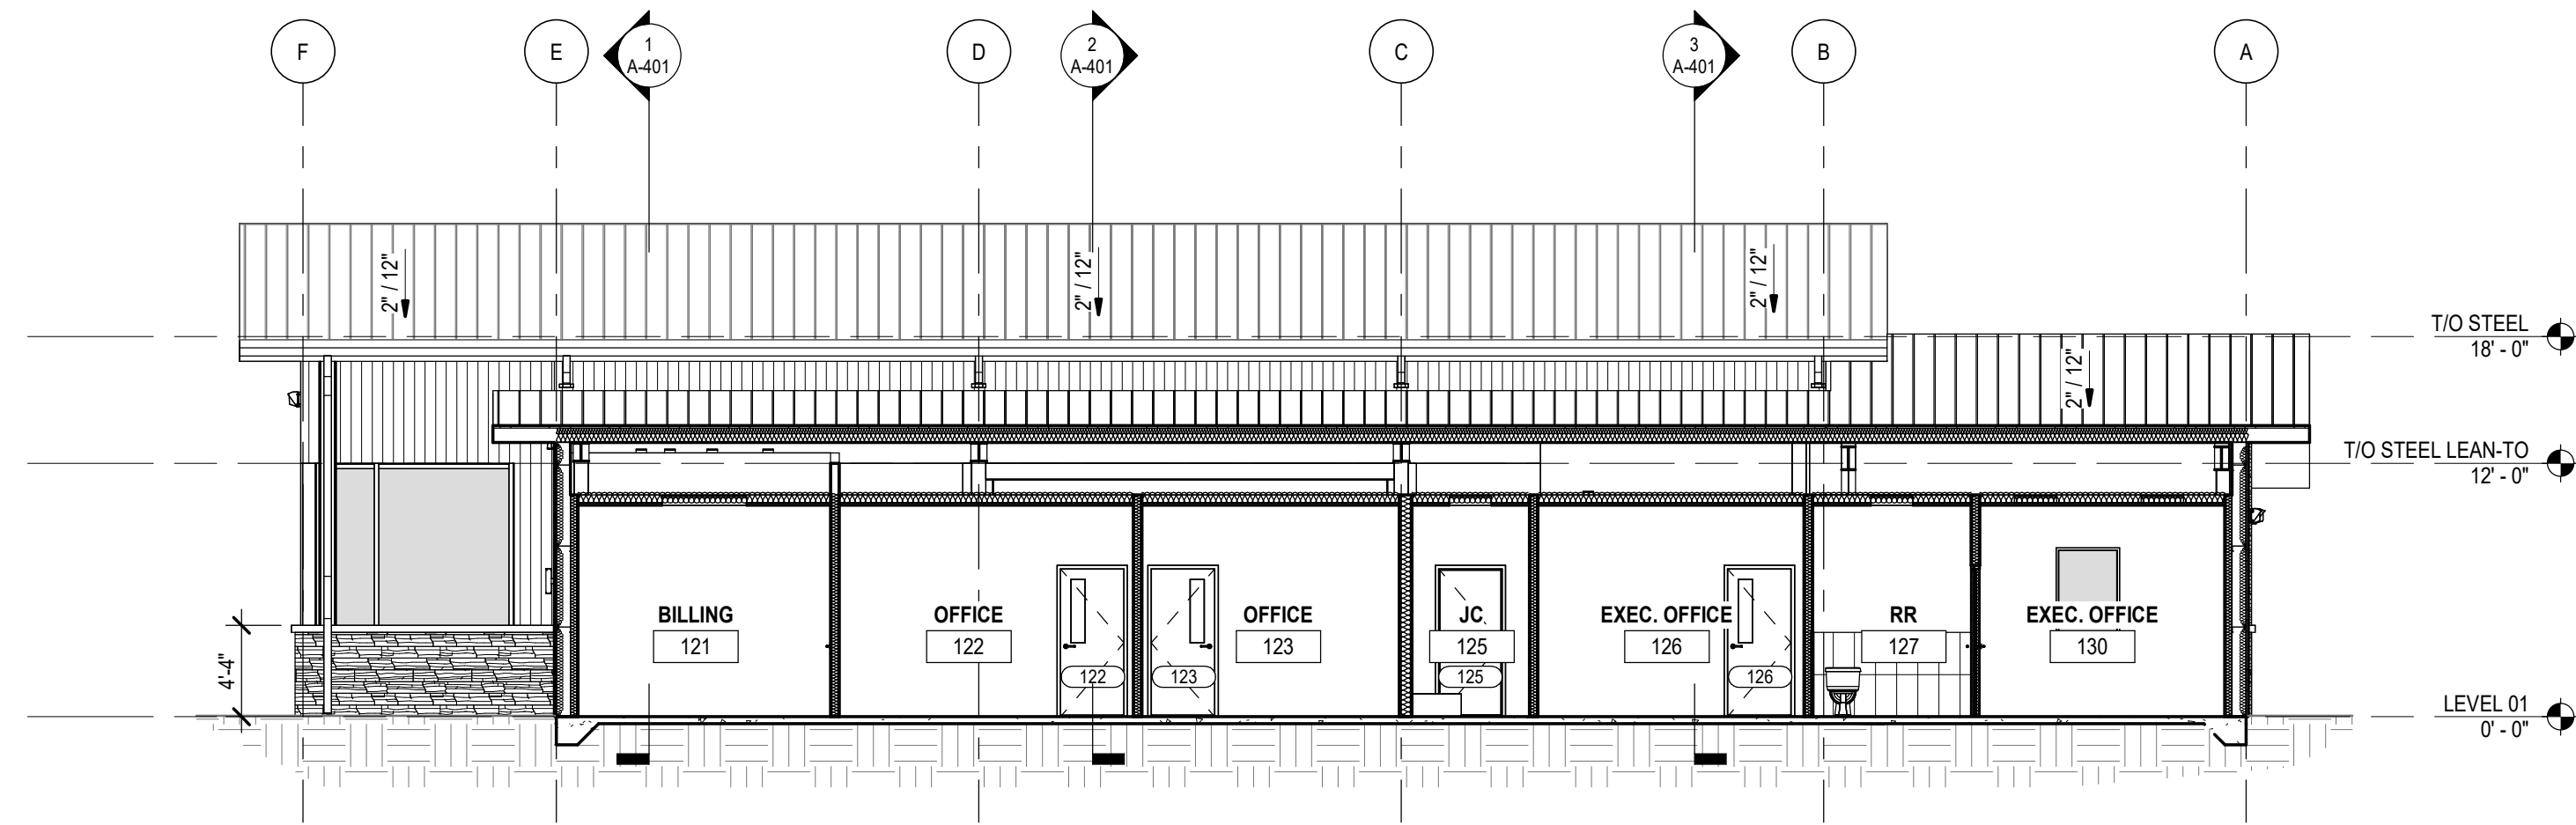


6 BUILDING SECTION - 6
A-401 | 1/8" = 1'-0"

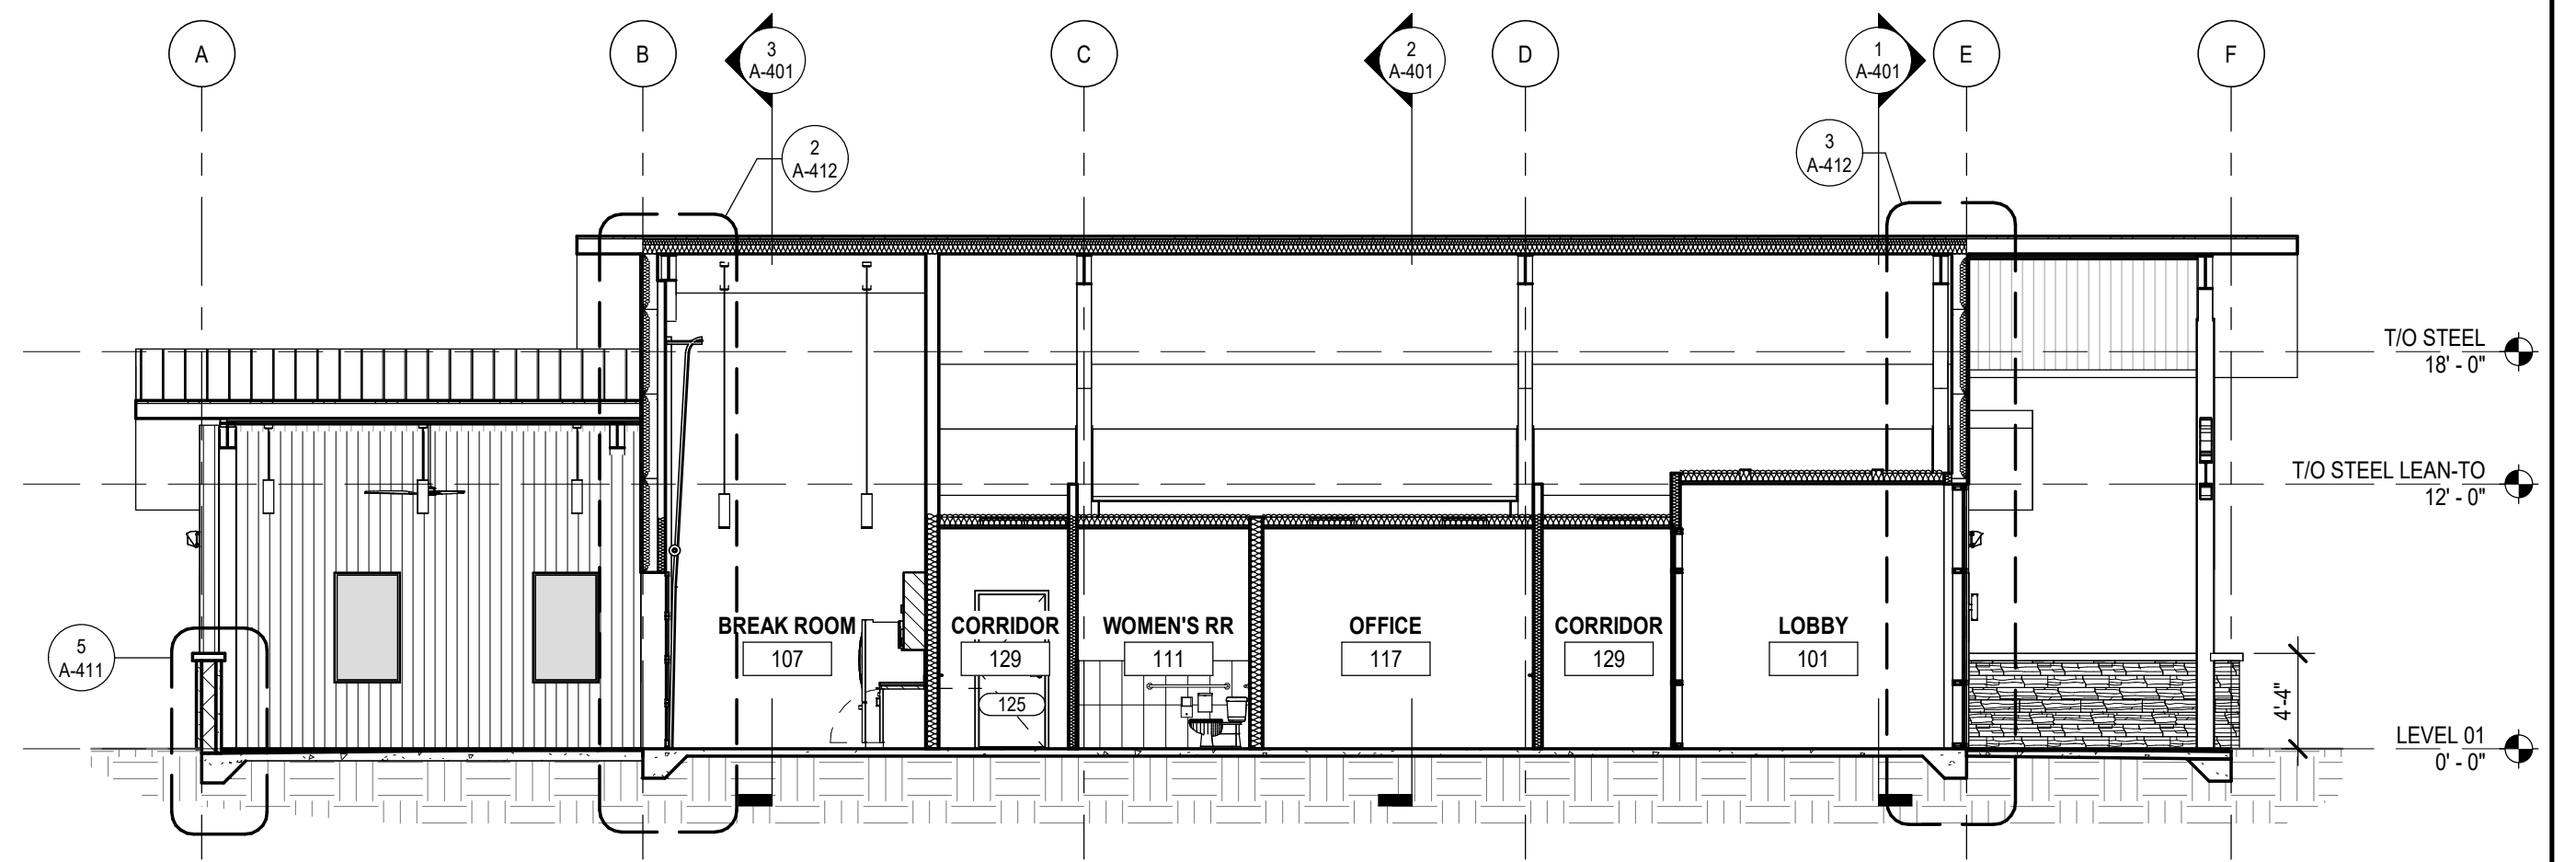


5 BUILDING SECTION - 5
A-401 | 1/8" = 1'-0"

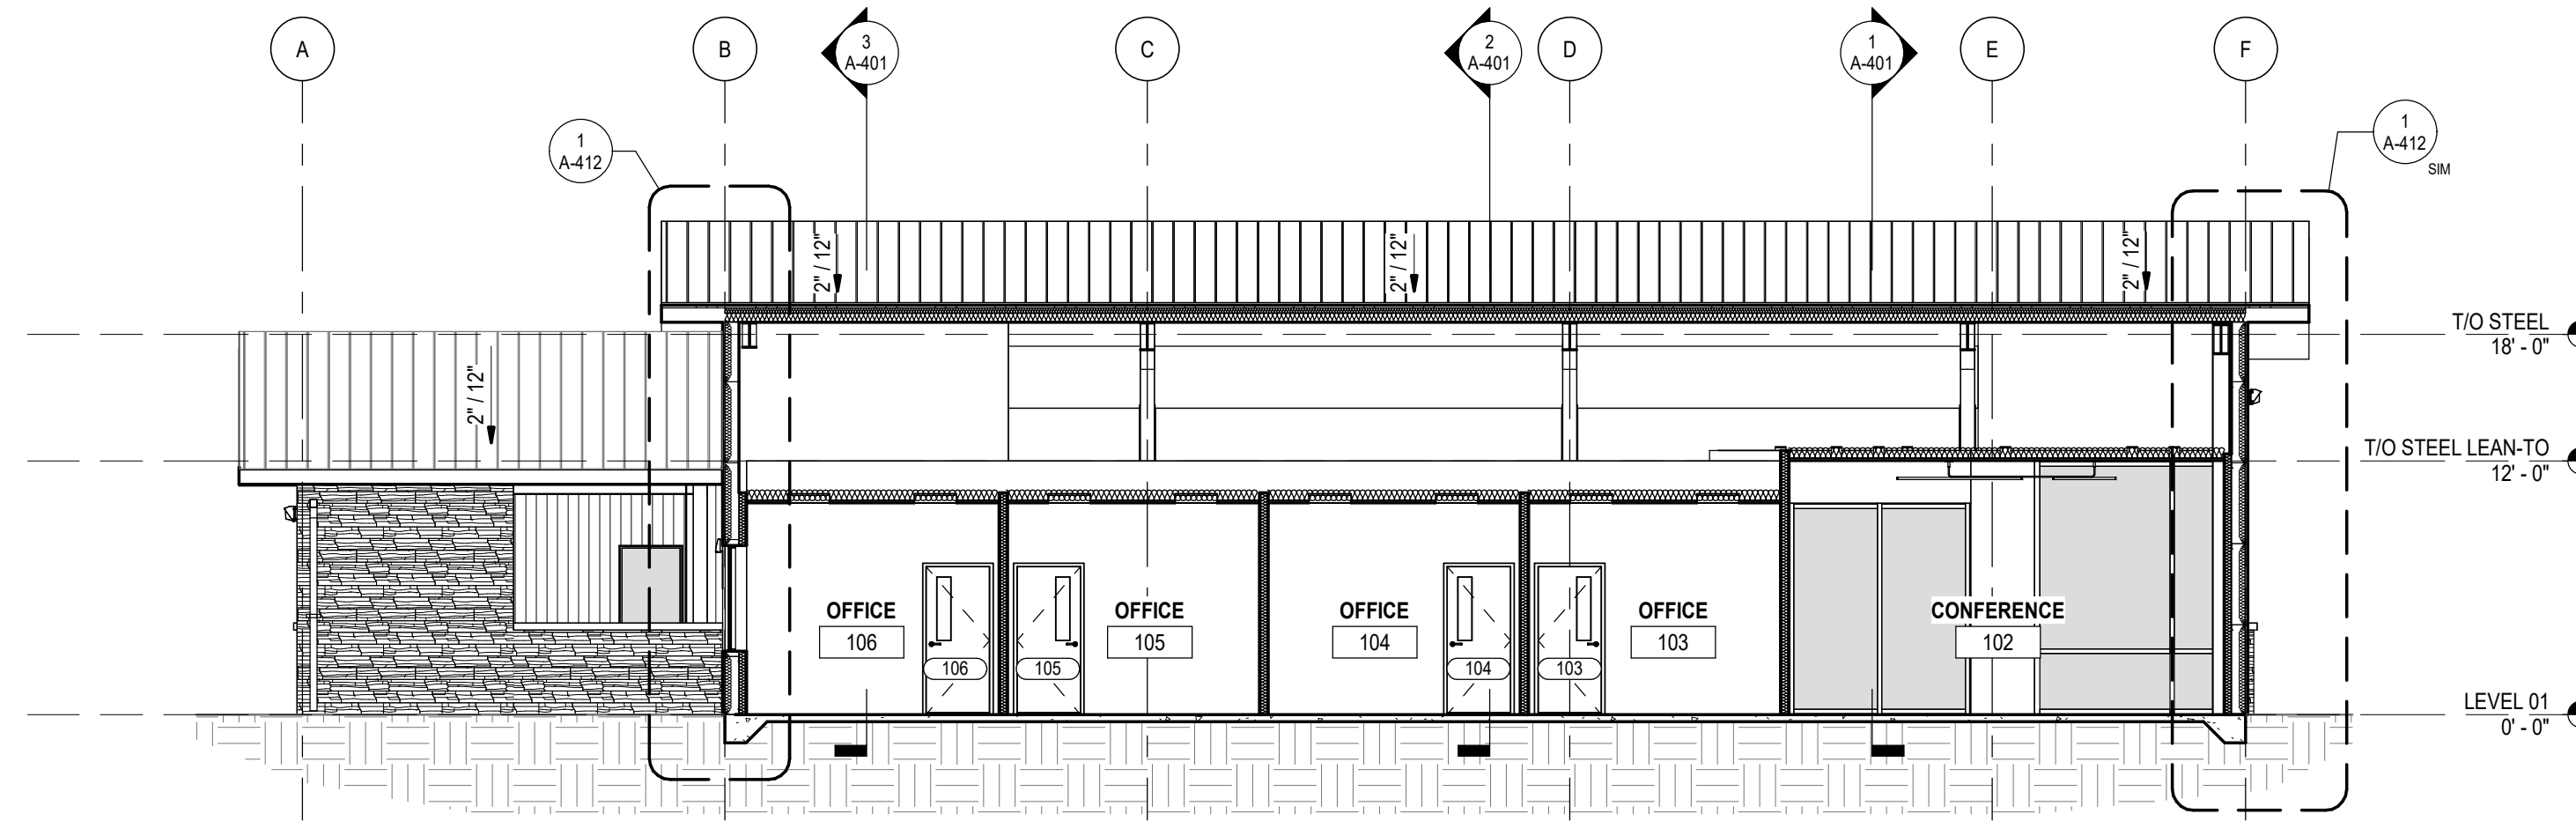


4 BUILDING SECTION - 4
A-401 | 1/8" = 1'-0"

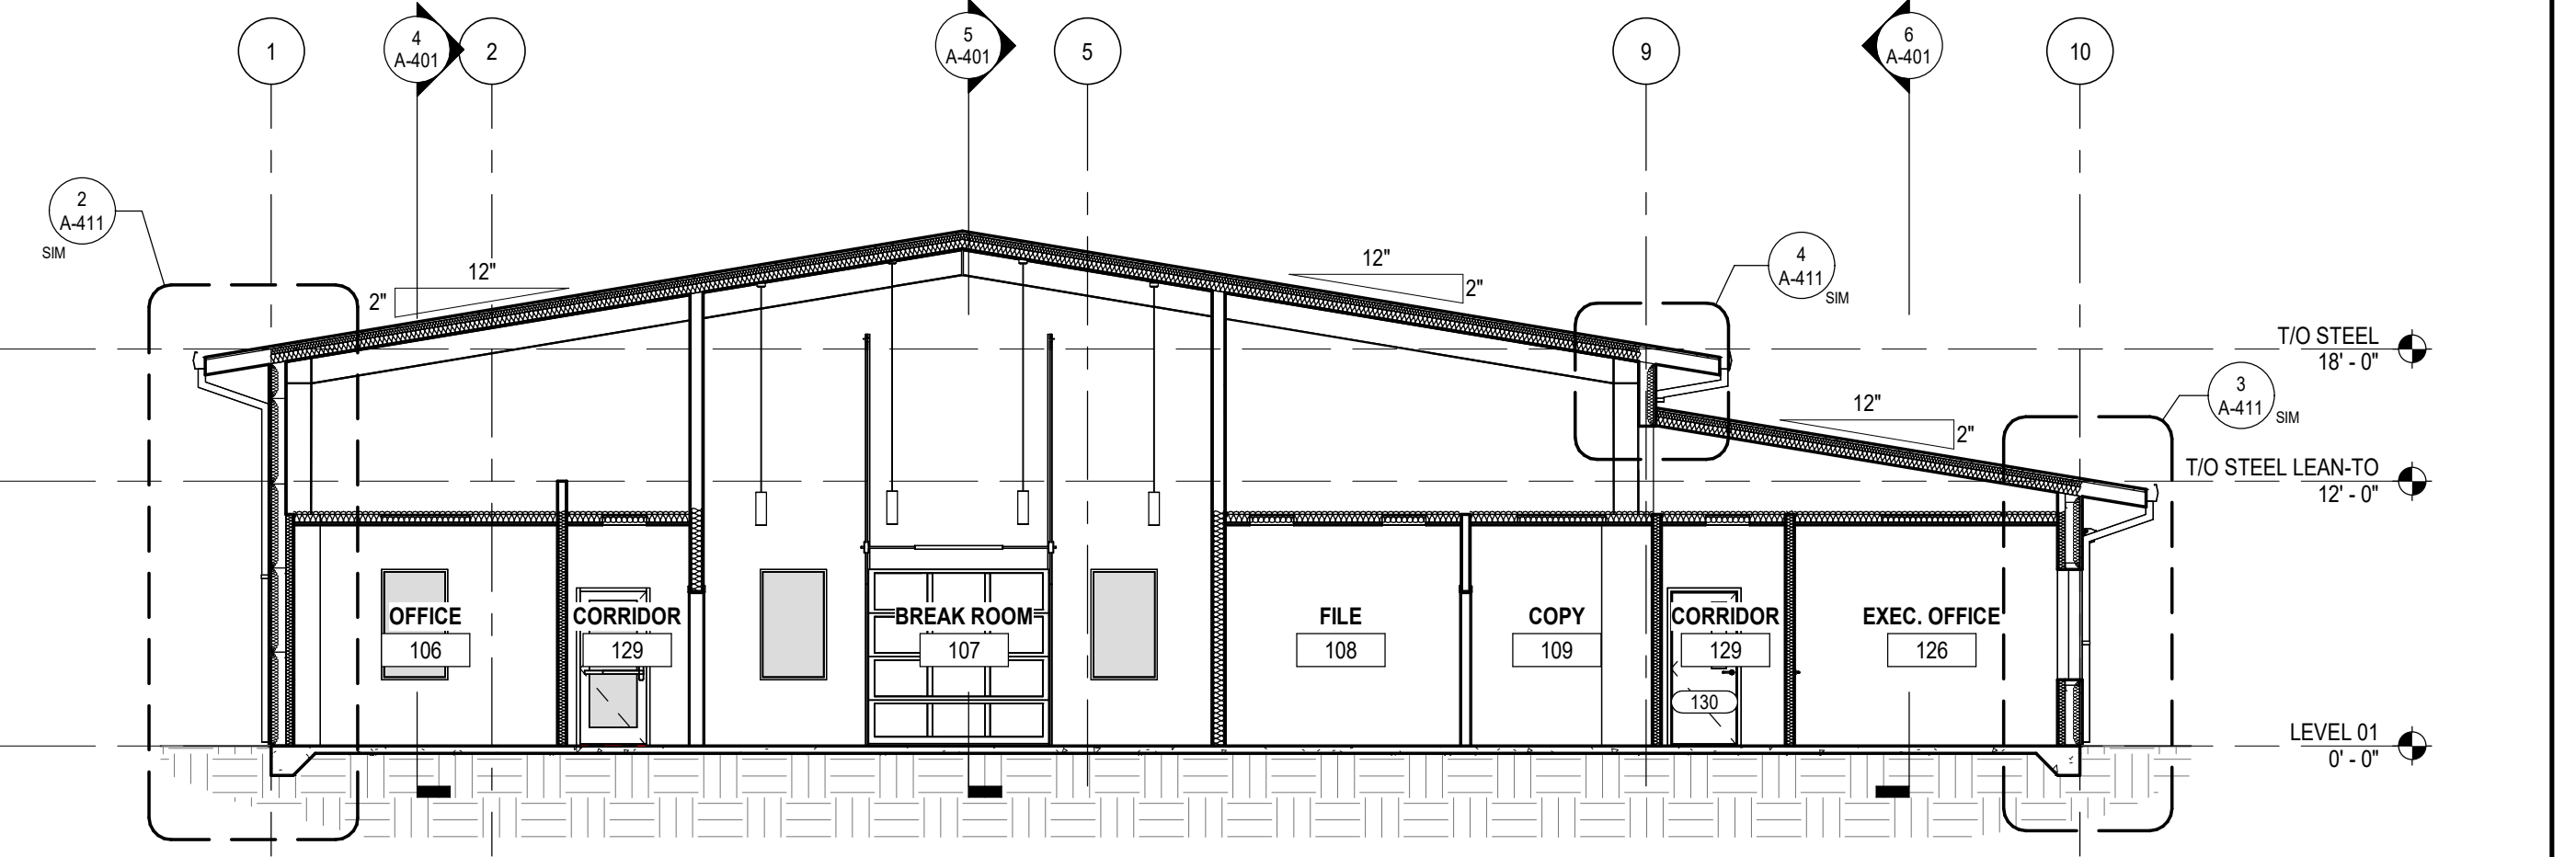

3 BUILDING SECTION - 3
A-401 | 1/8" = 1'-0"

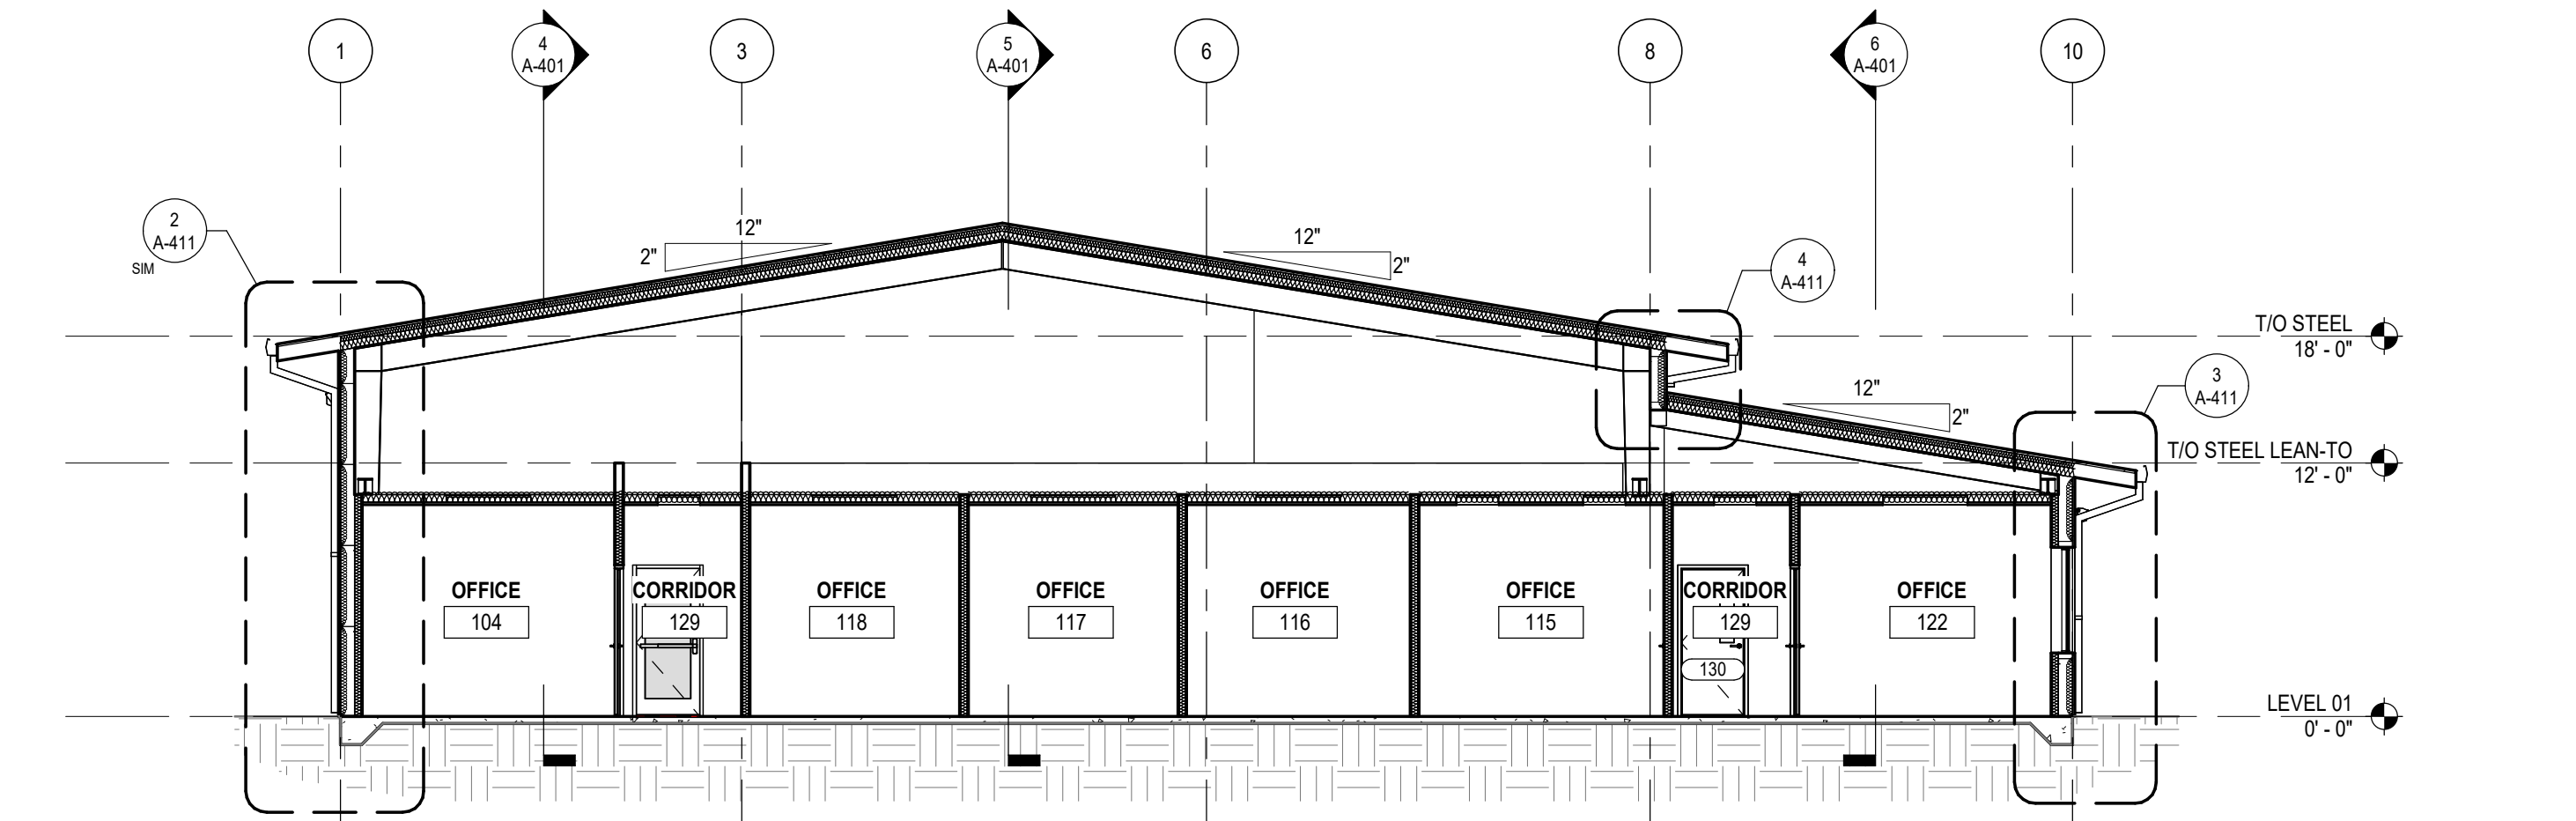

2 BUILDING SECTION - 2
A-401 | 1/8" = 1'-0"

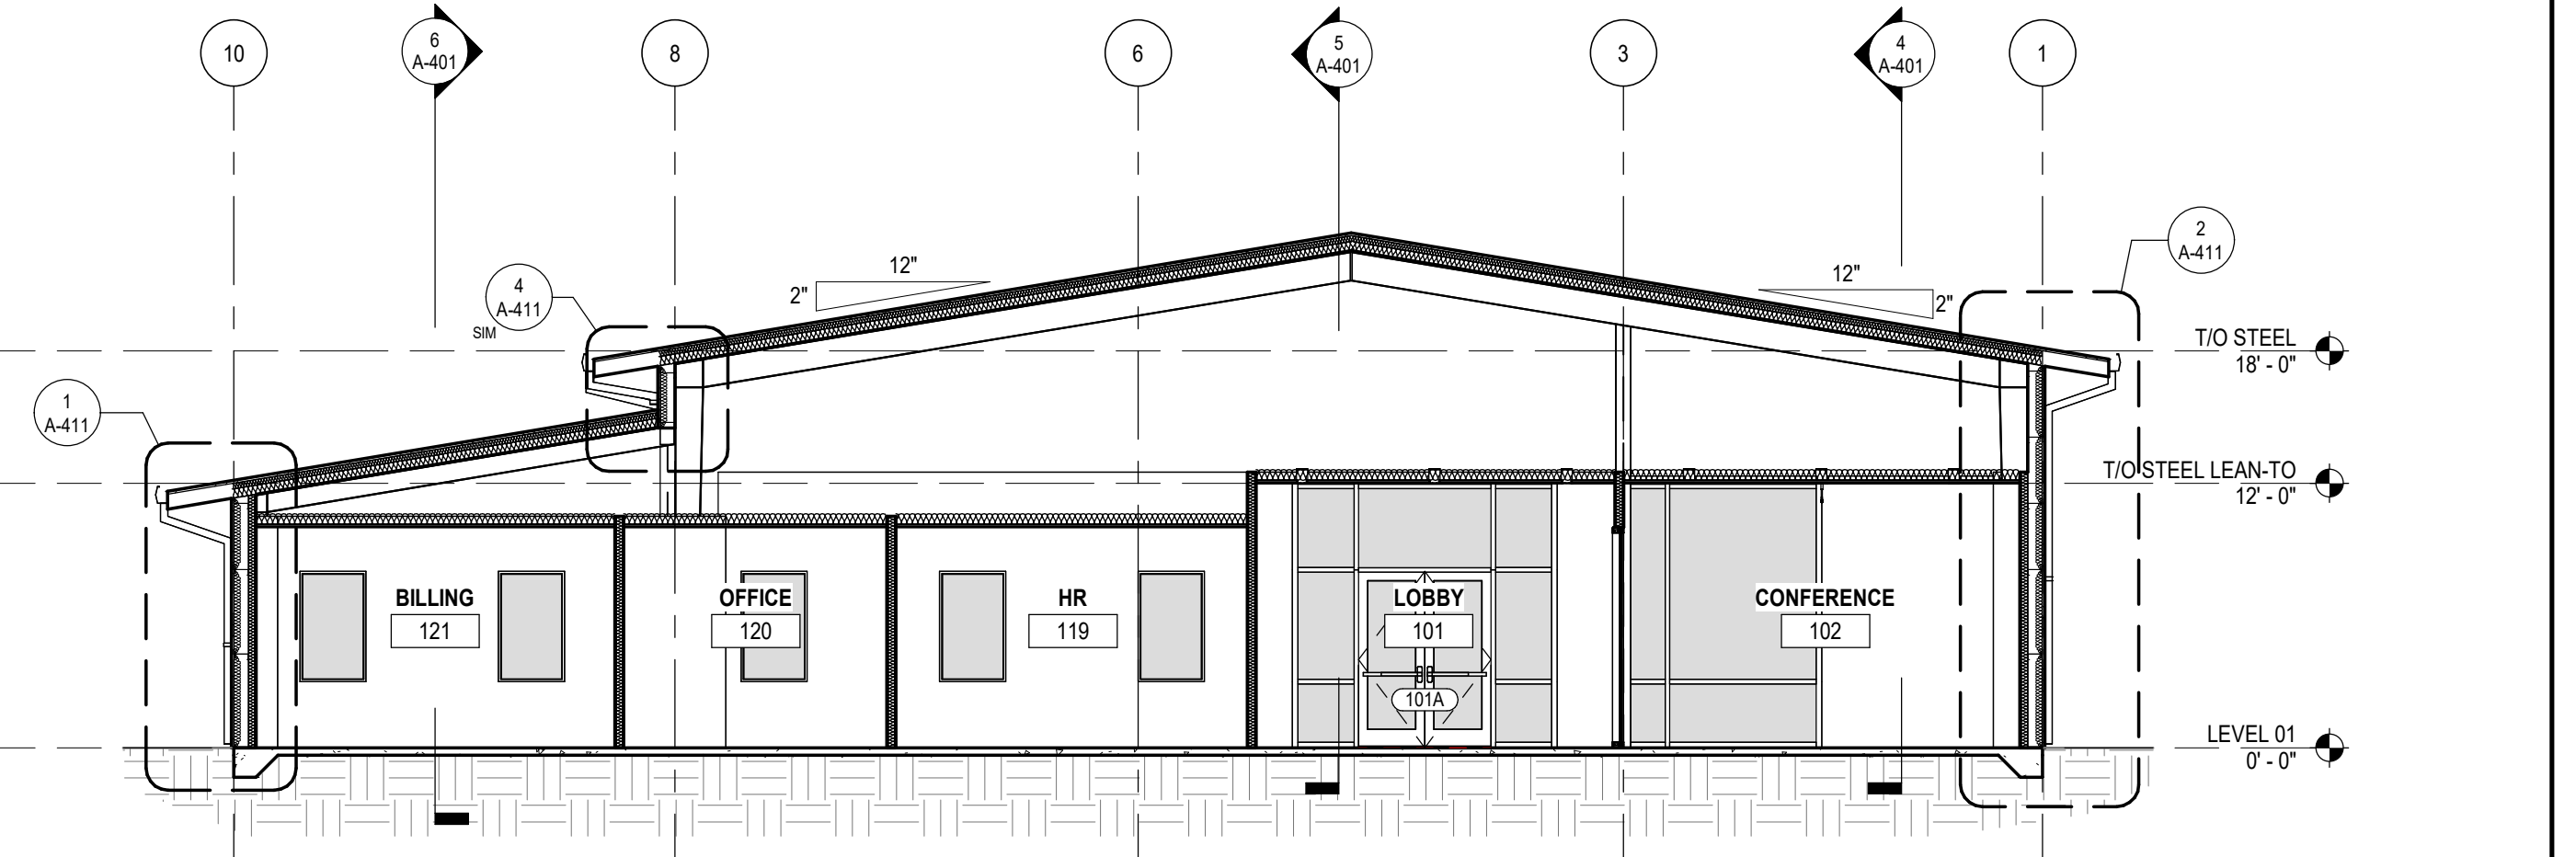

1 BUILDING SECTION - 1
A-401 | 1/8" = 1'-0"