




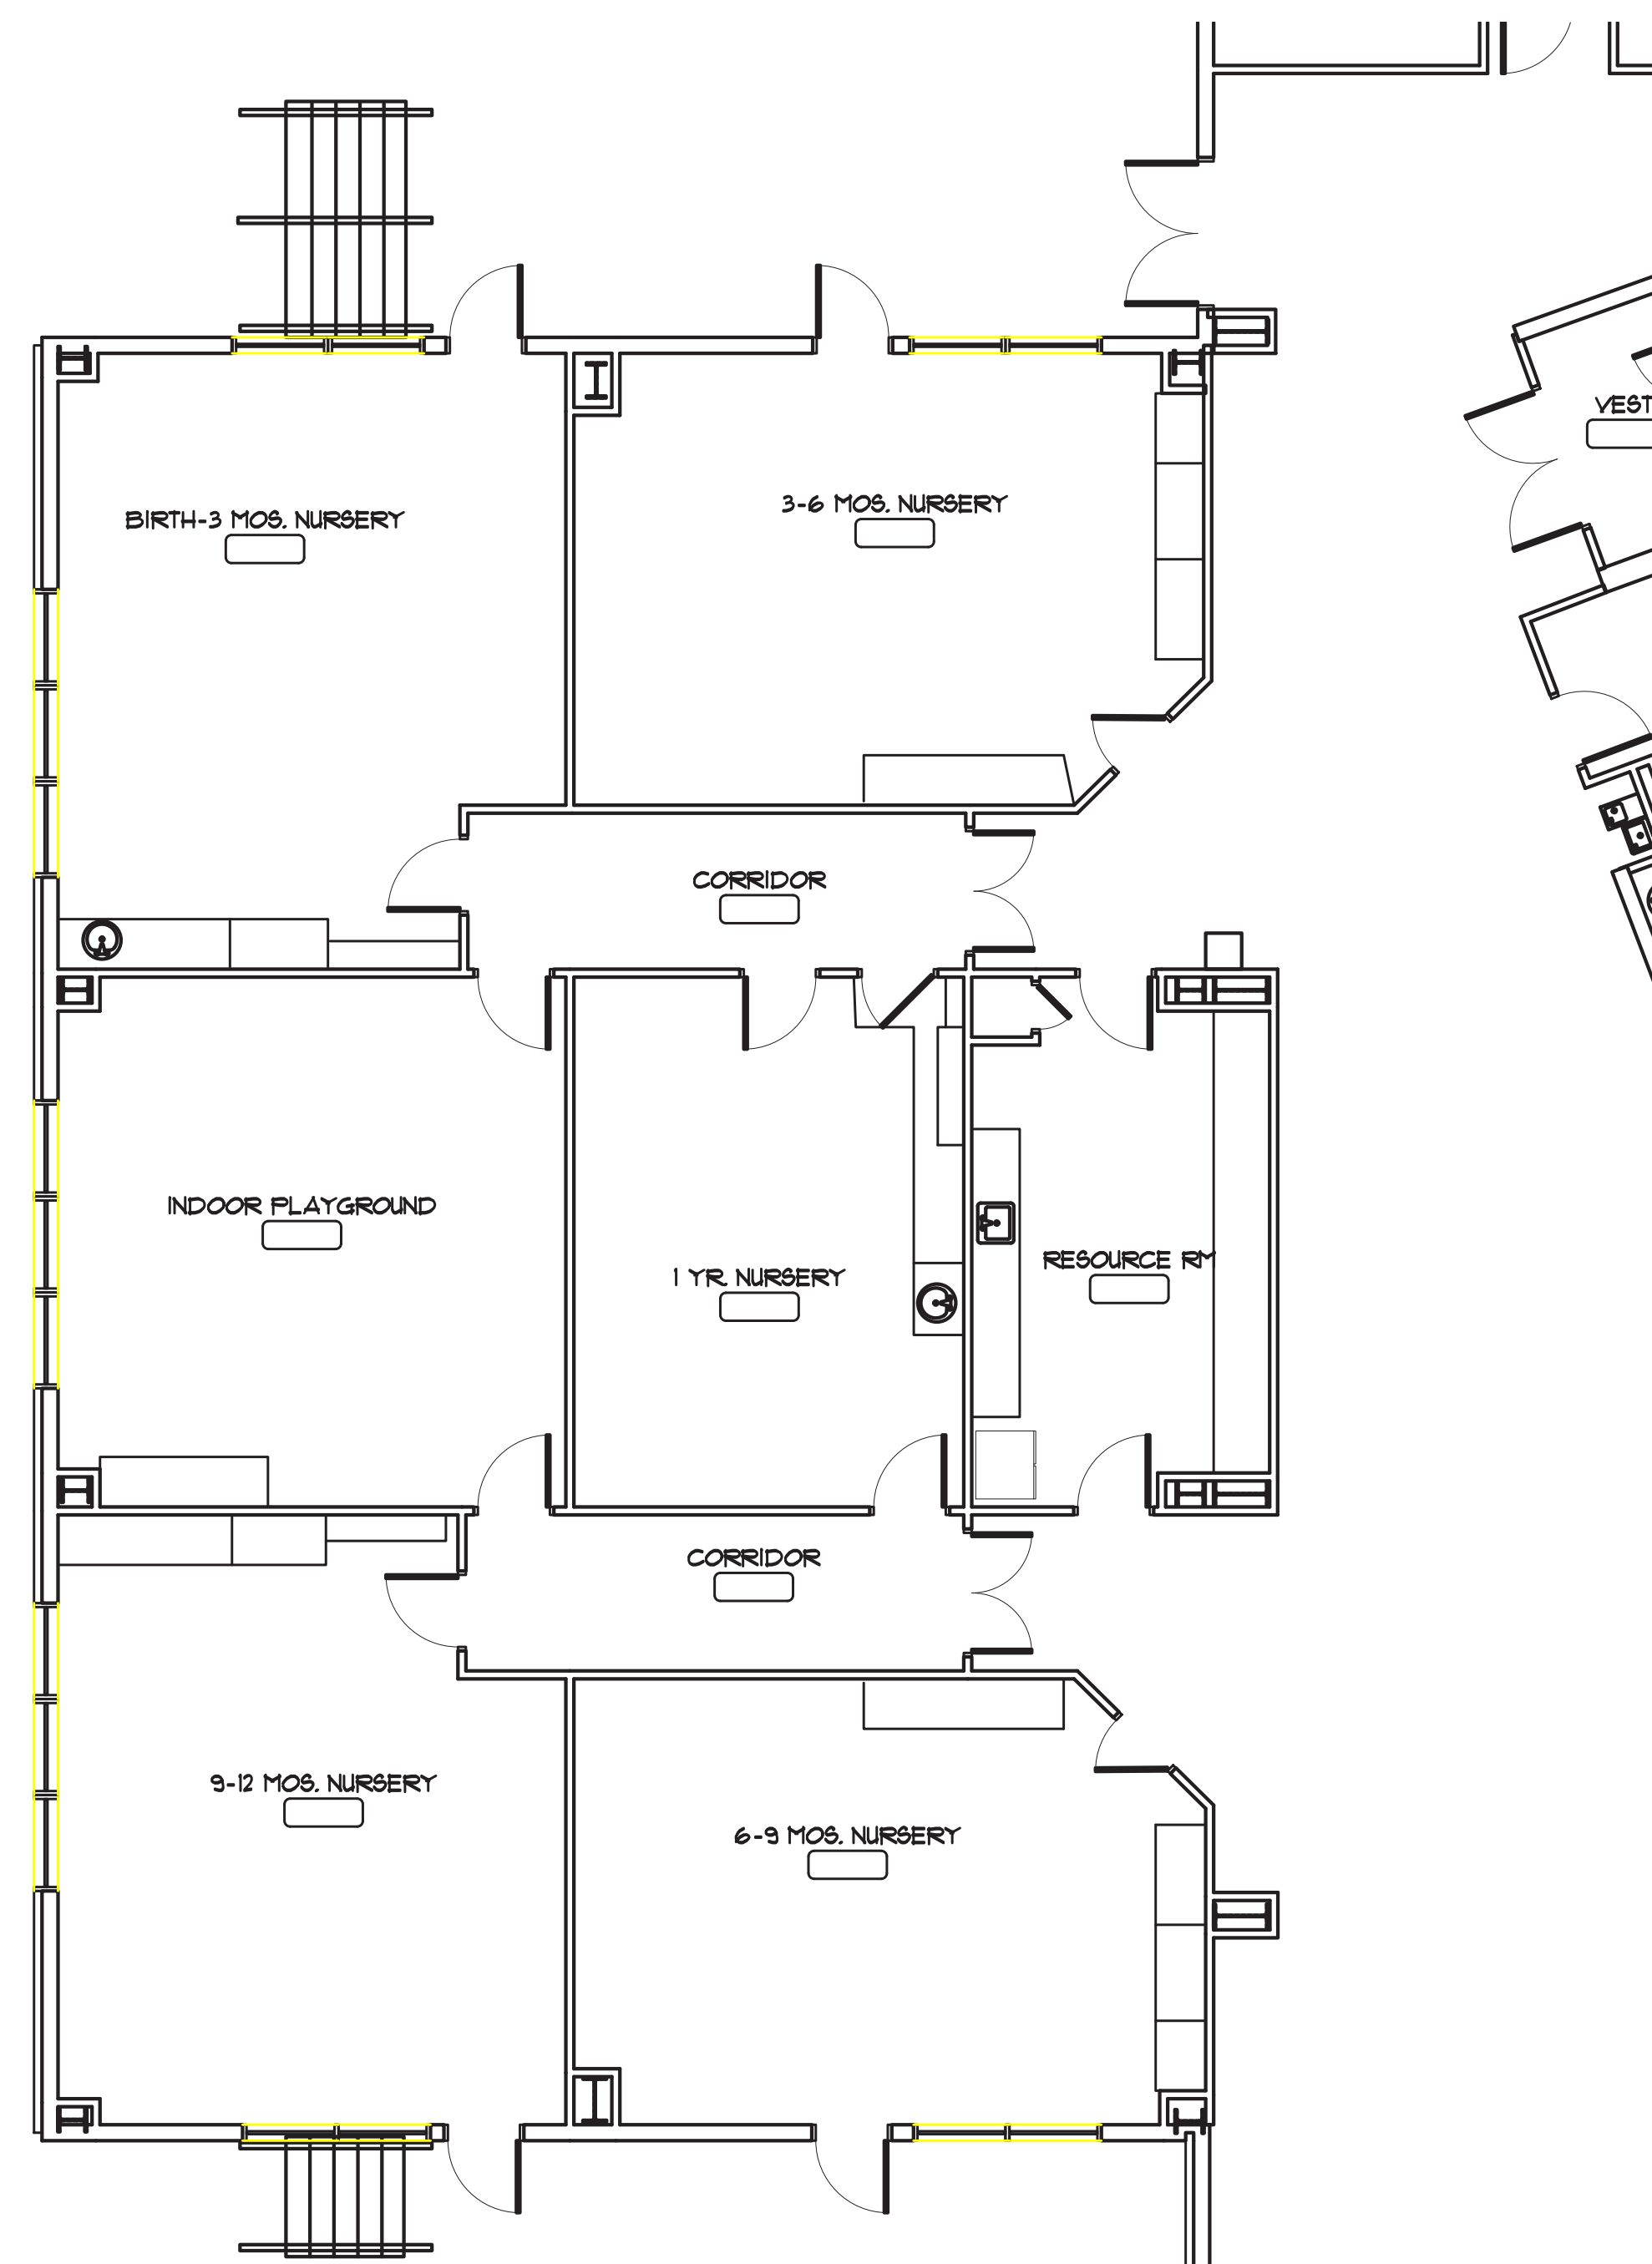

EAST WING - EXISTING

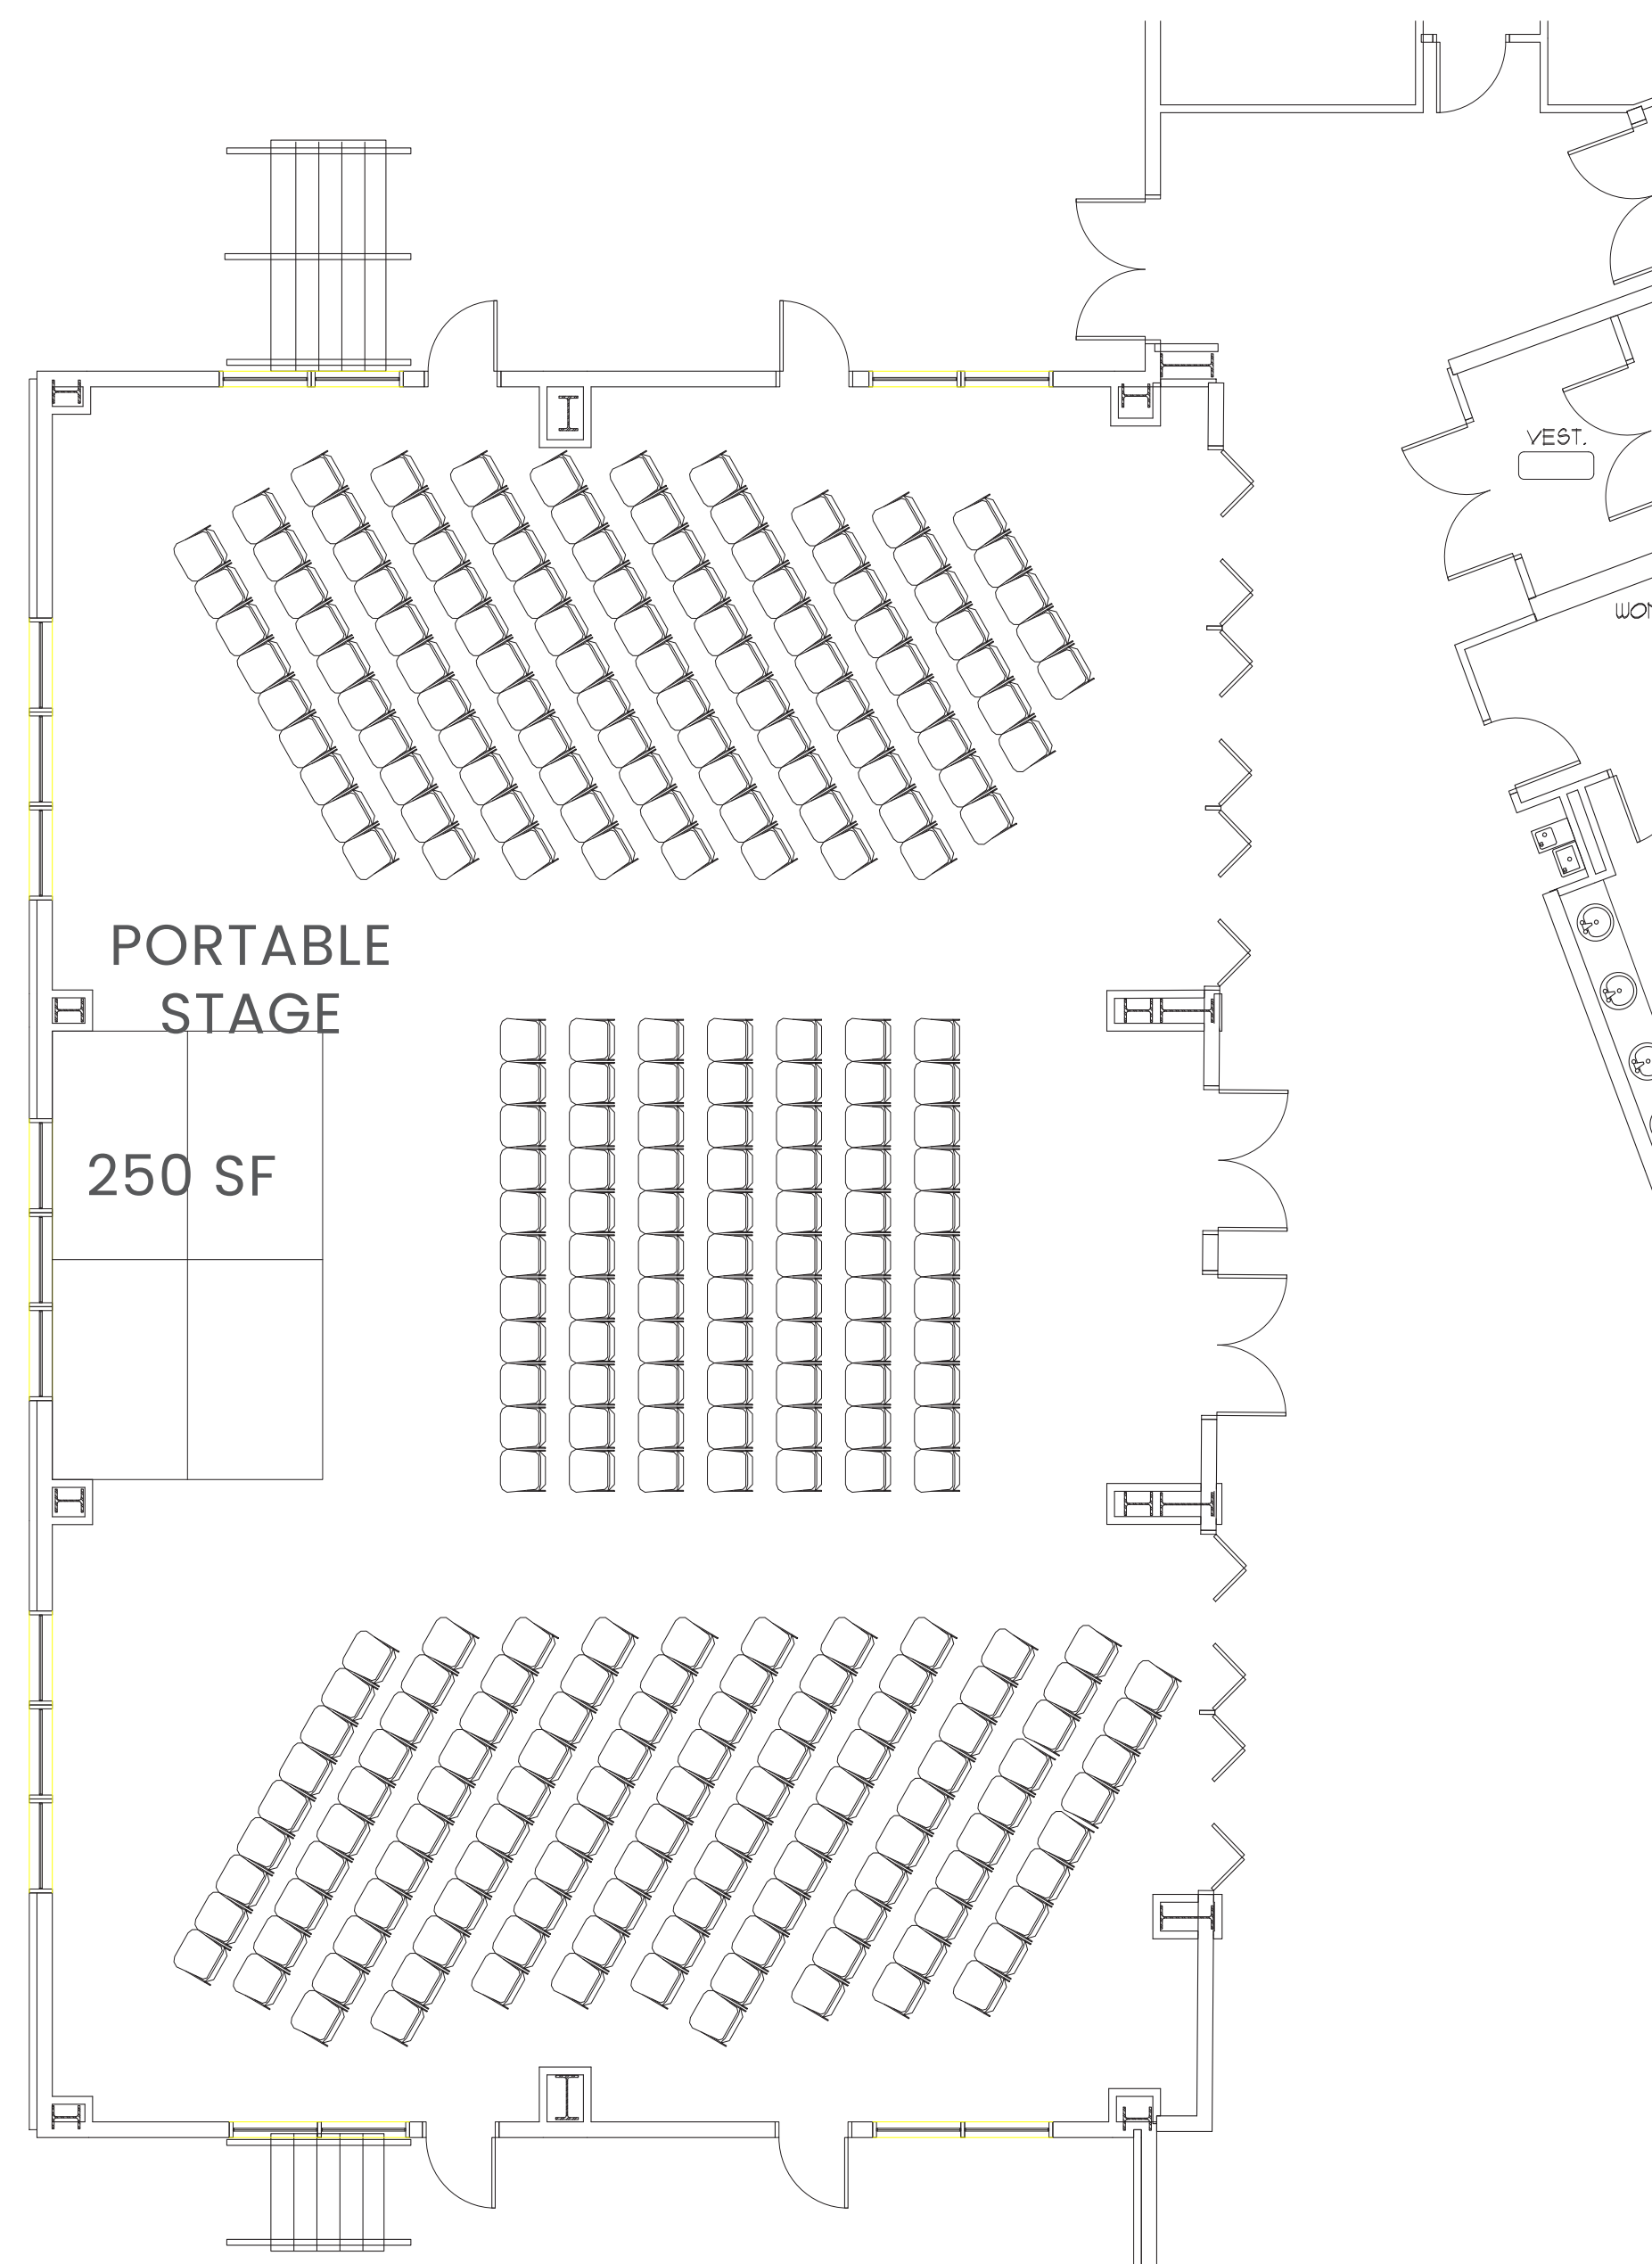

EAST WING - CHAPEL SETUP
300 SEATS

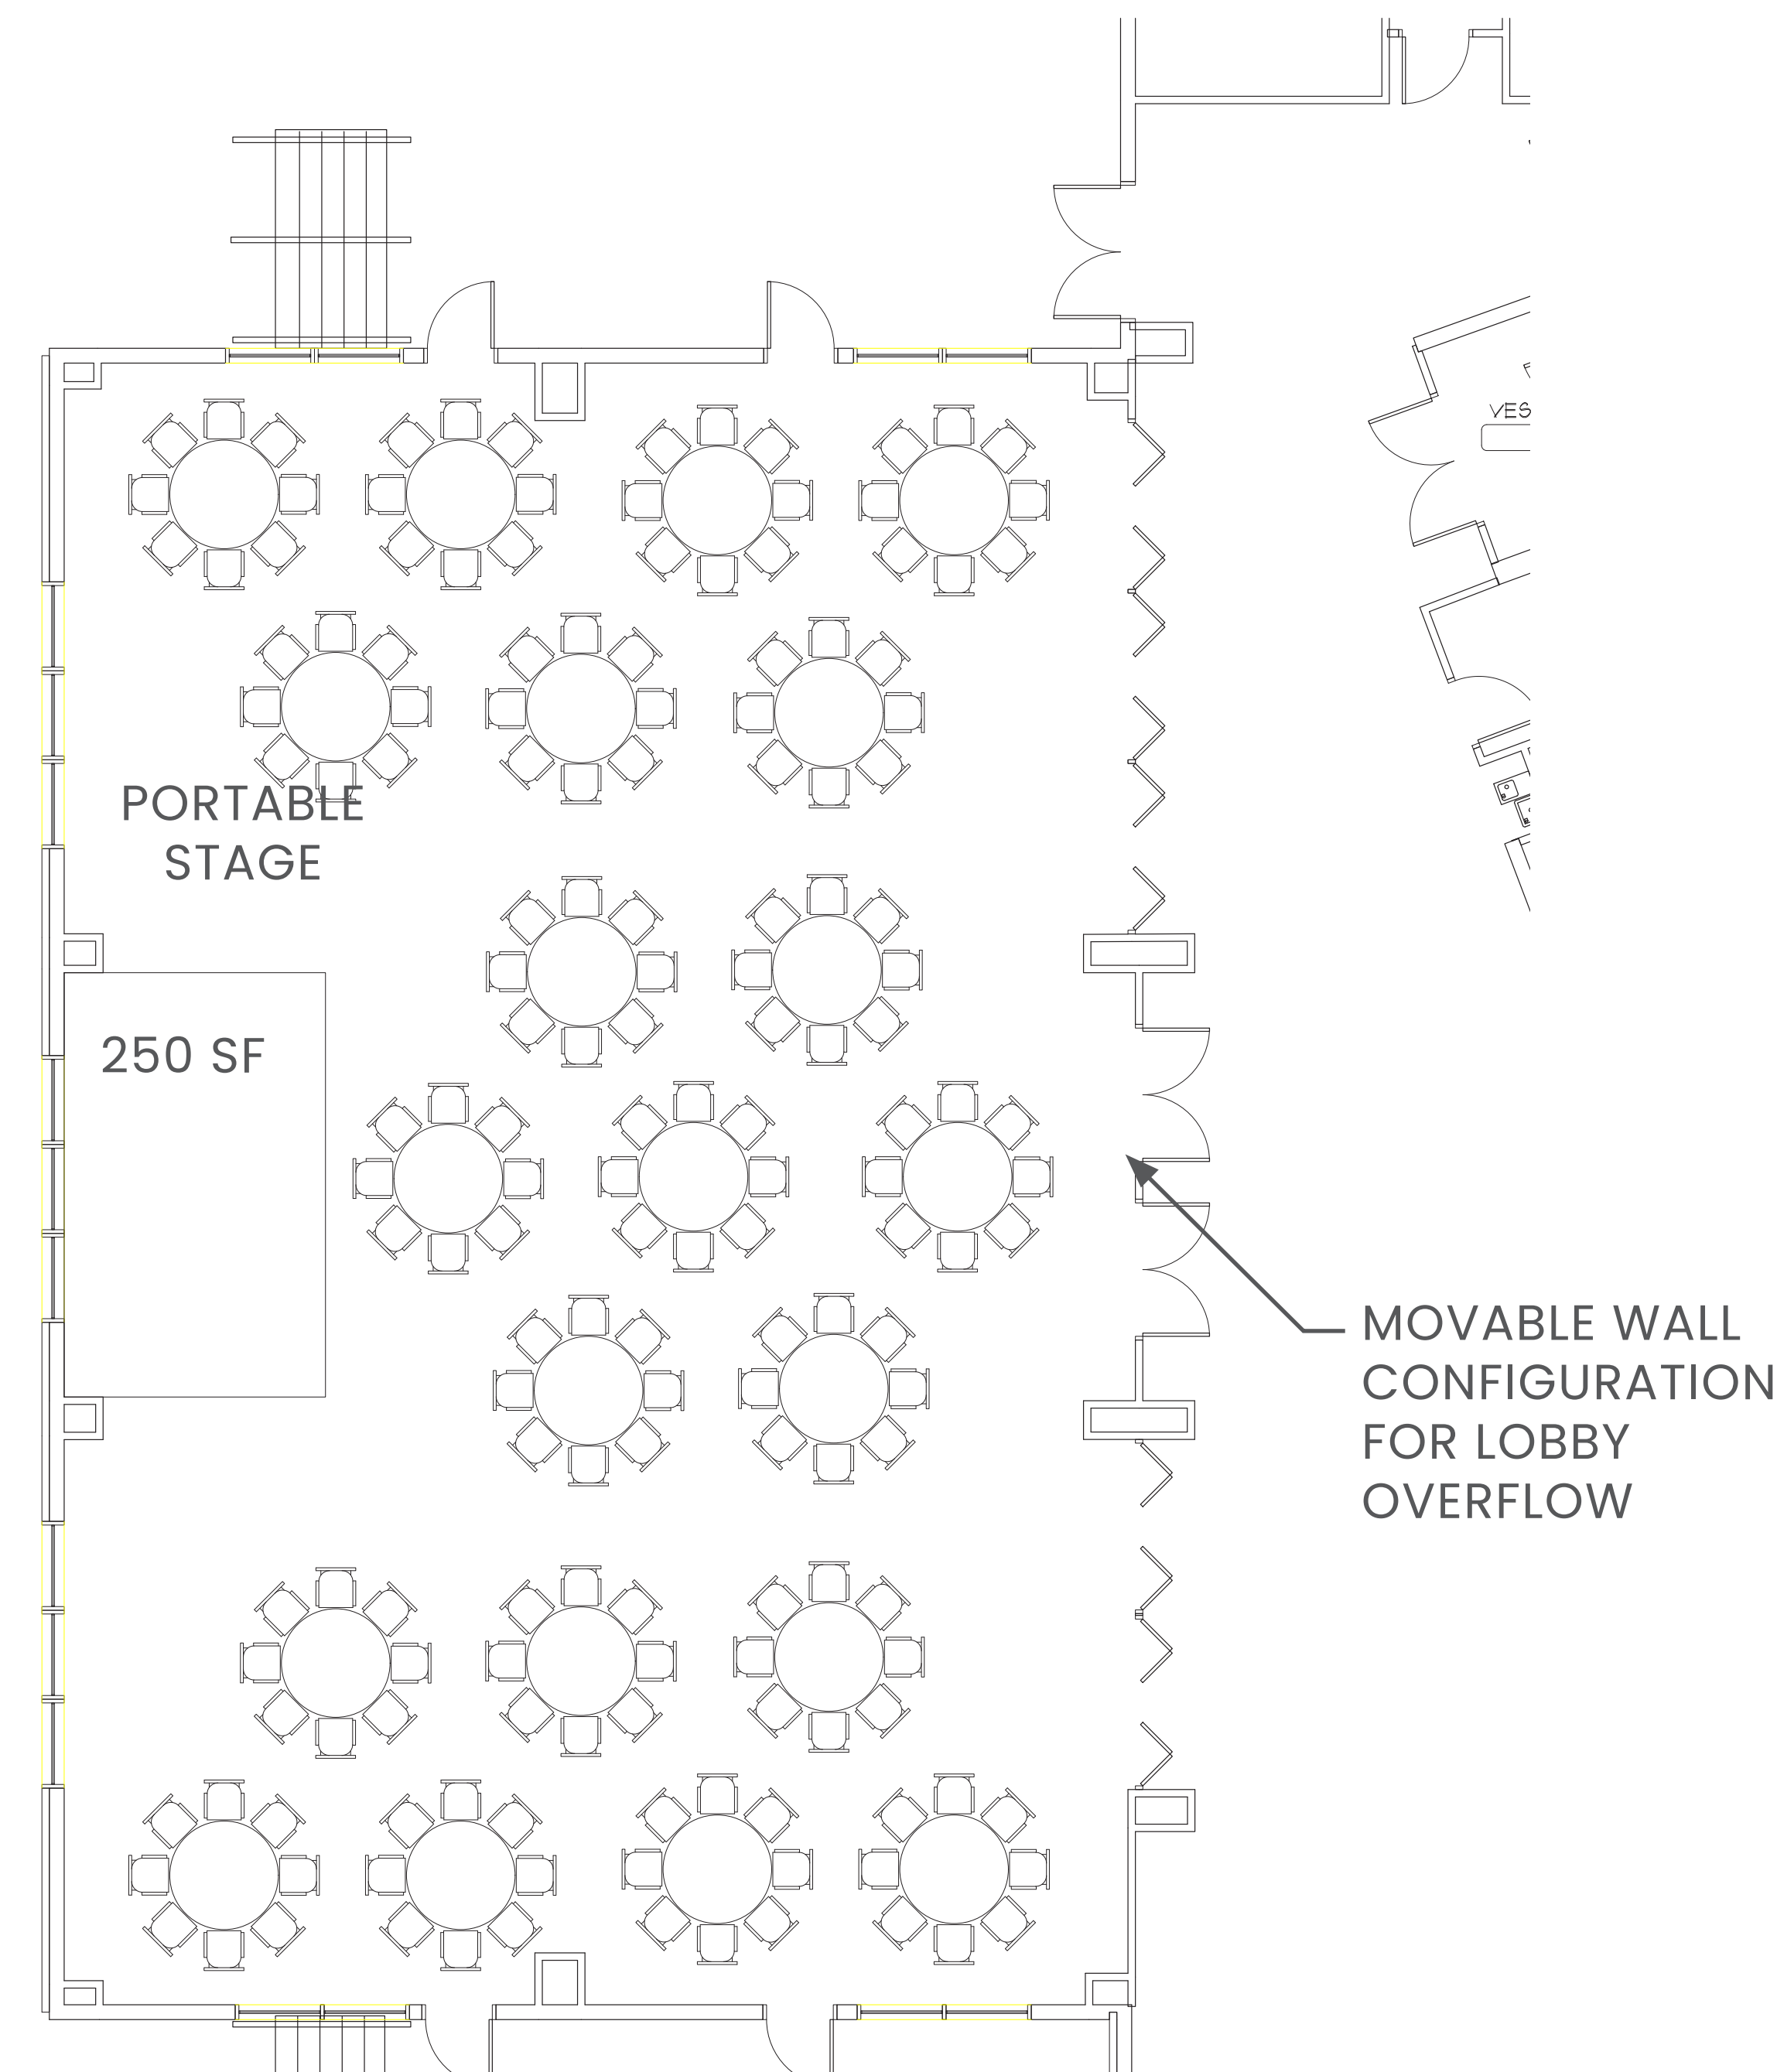

EAST WING - RECEPTION SETUP
170 SEATS AT 6' ROUND TABLES

NEW PROPOSED CHAPEL PLAN

EAST WING OPTION FOR
HOSPITALITY CHAPEL

Springfield Baptist Church

WINTER 2024

