



MATCH LINE B
MATCH LINE B

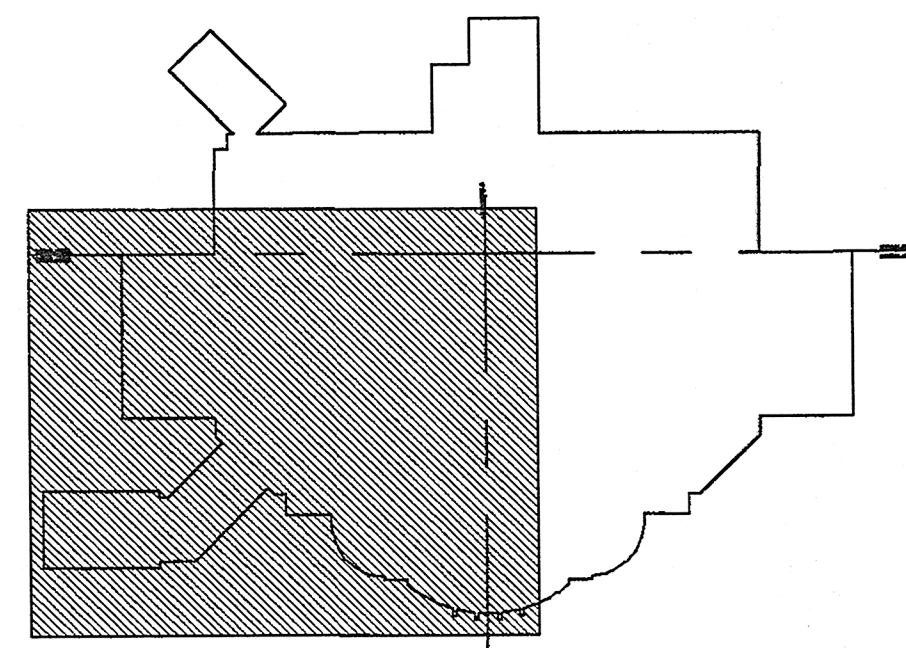

KEY PLAN

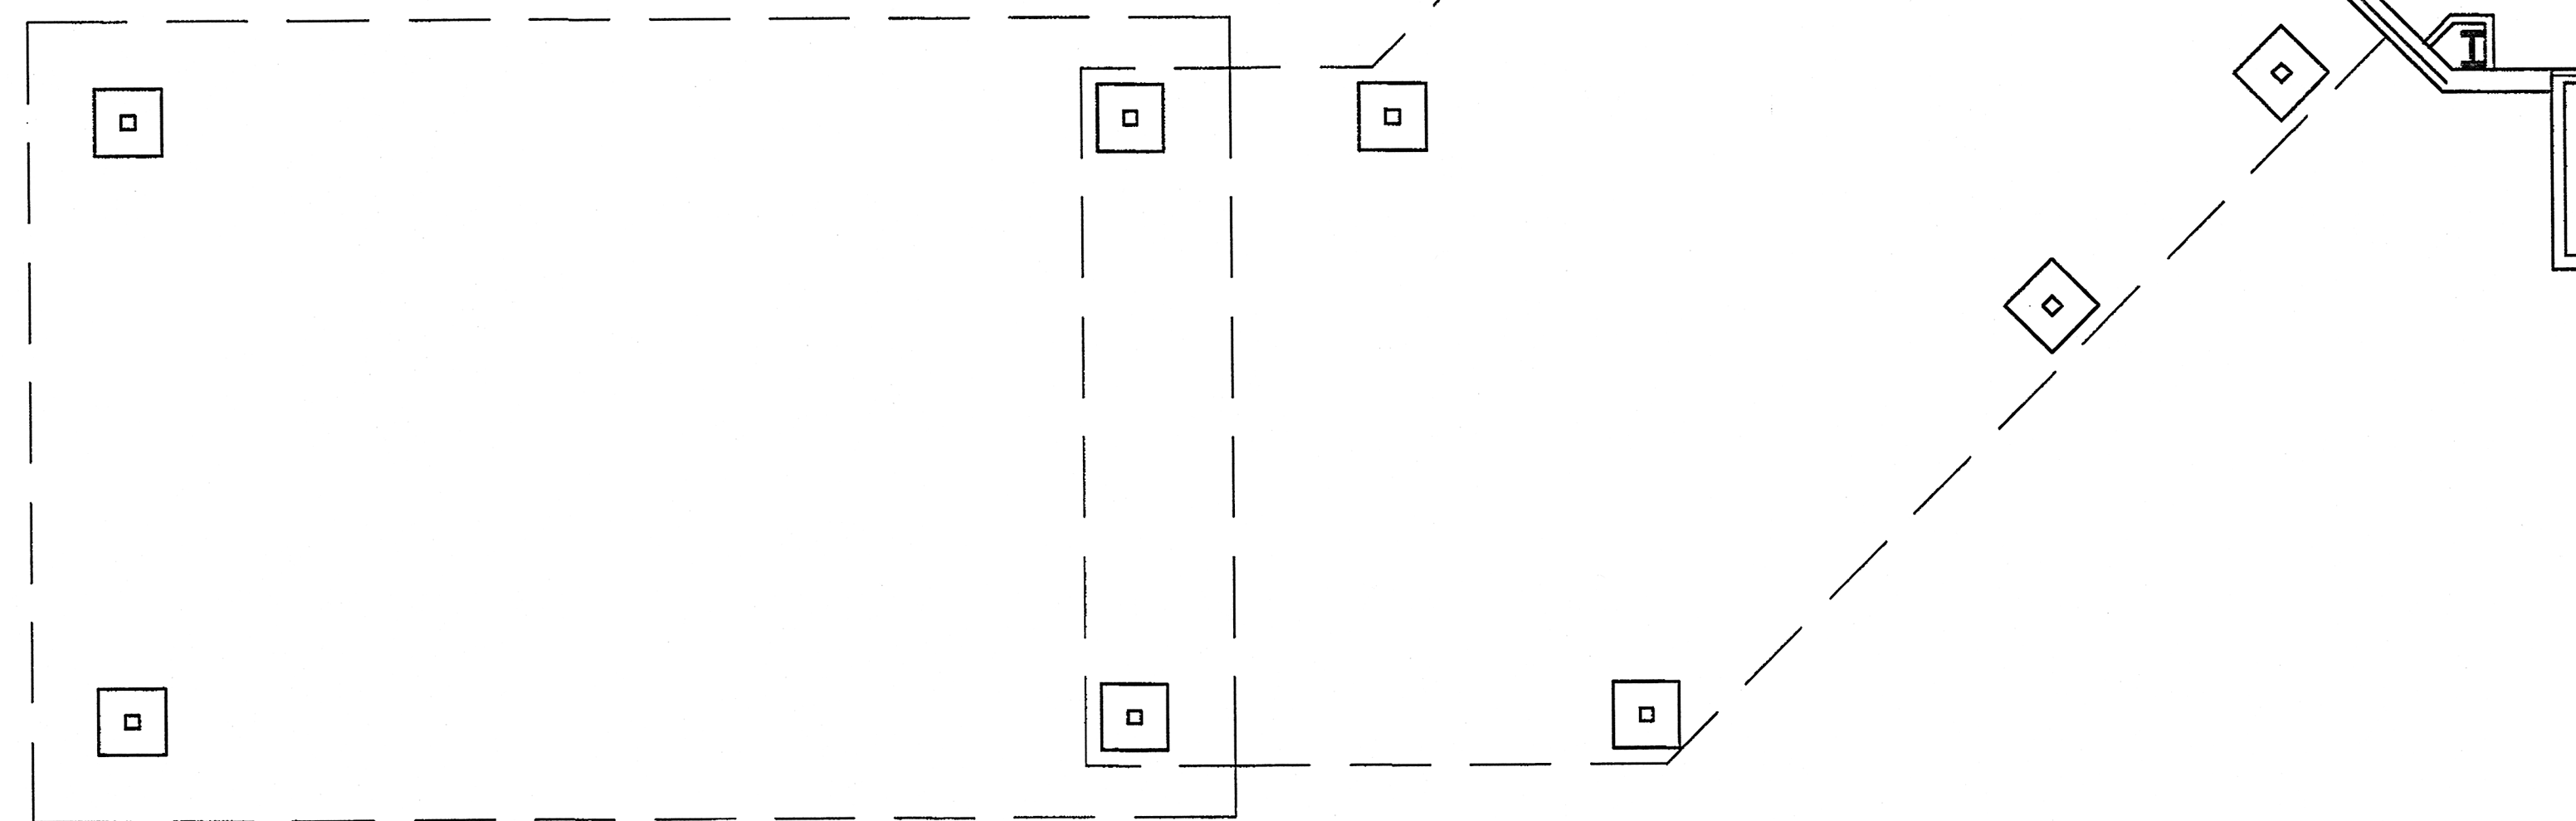

FIRST FLOOR FINISH PLAN-PART 1

1
A114


1/8" = 1'-0"



revisions

for construction
This drawing, as an instrument of service,
is and shall remain the property of the
Architects and Engineers and shall not be
reproduced, published or used in any way
without the written permission of the Ar-
chitect or Engineer.
Copyright © 1988 By
John Ware & Associates, Inc.

seal

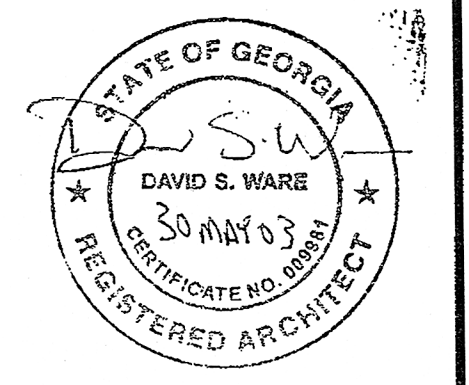

**John Ware
&
Associates,
Inc.**
Architects & Engineers

1954 Airport Road
Suite 100
Atlanta, GA 30341
(770) 451-1921
FAX (770) 457-1920

project
**CHURCH
IN THE NOW**

address
1873 4 1933
IRIS DRIVE
CONTERS, GA
for
**COVENANT
SERVICES INC**
1111 WESLEY WAY
CONTERS, GA

sheet description
**FIRST FLOOR
FINISH PLAN-
PART 1**

drawn DSW/MB
checked DSW

job 01-145-B

date 08/15/02

A-114
of 60