

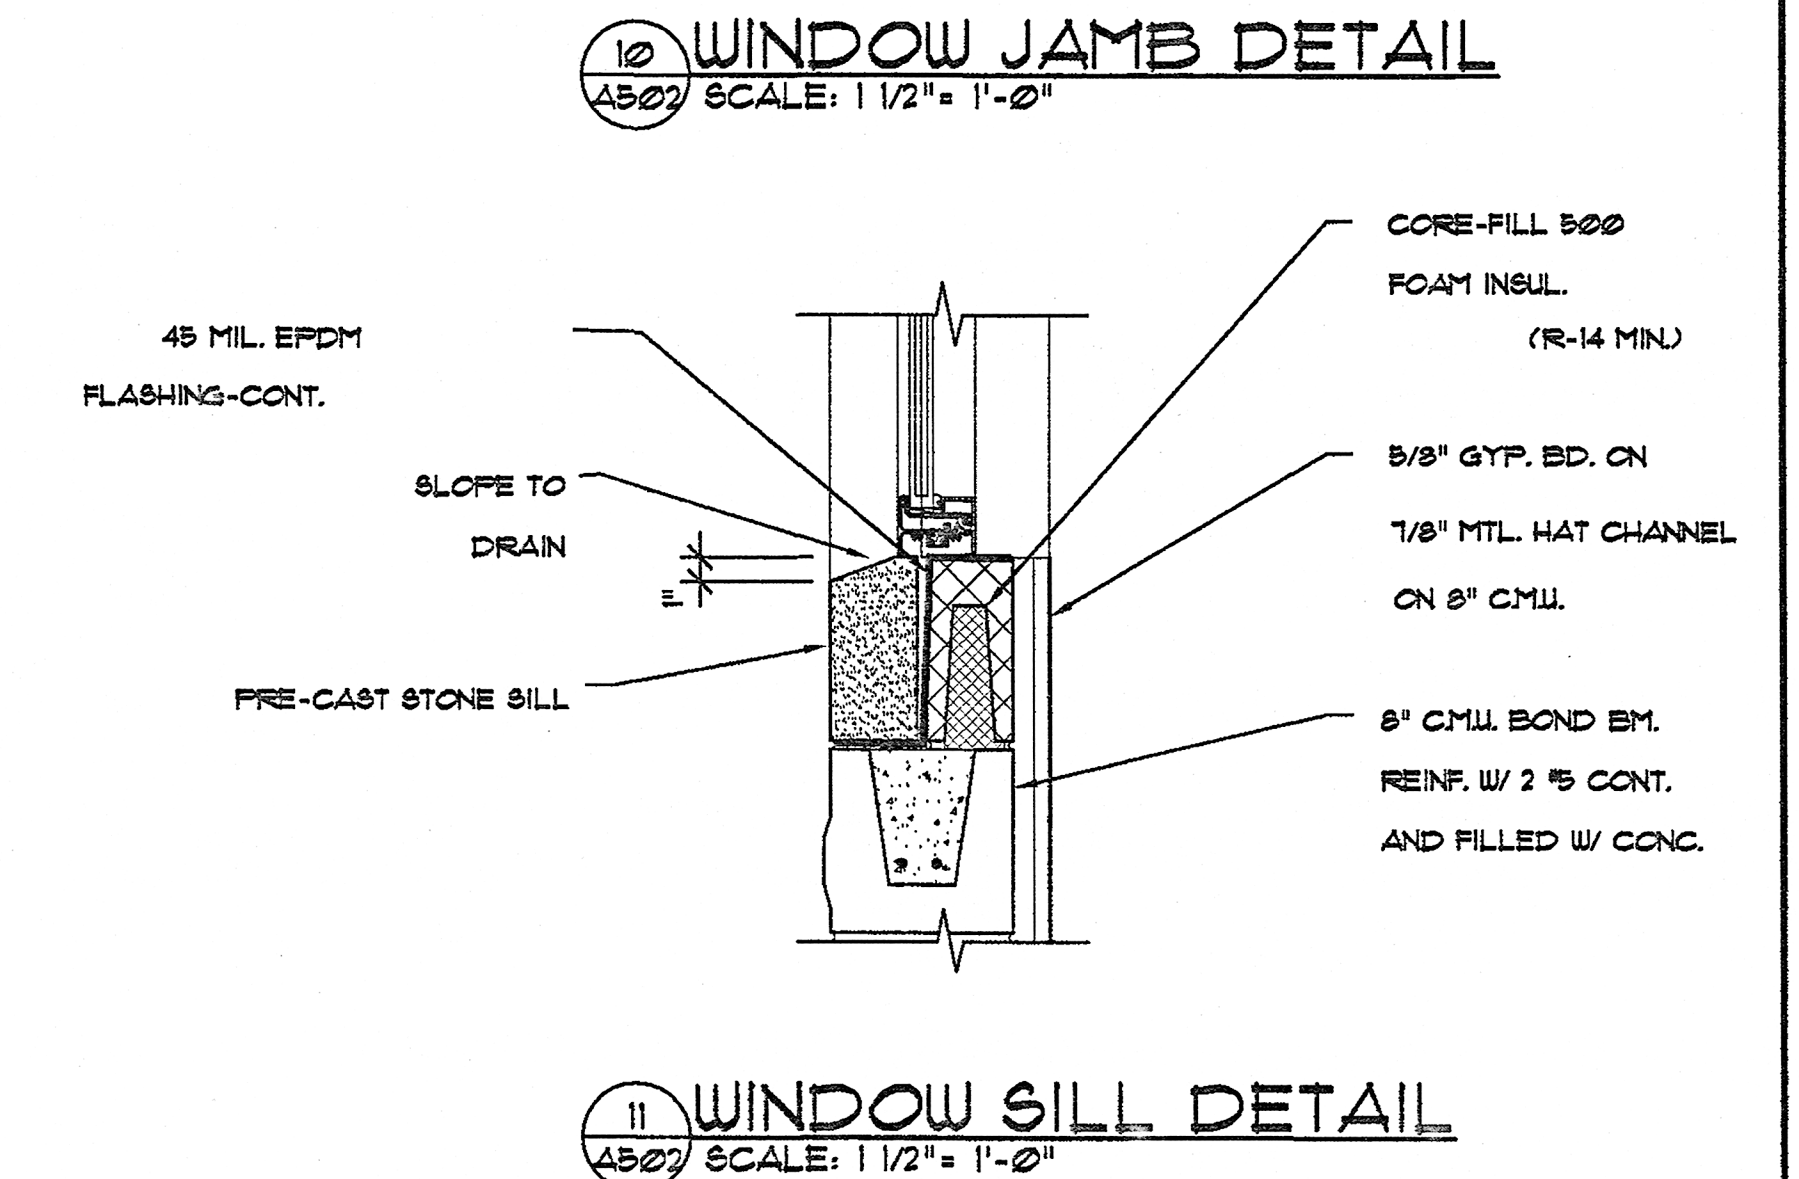
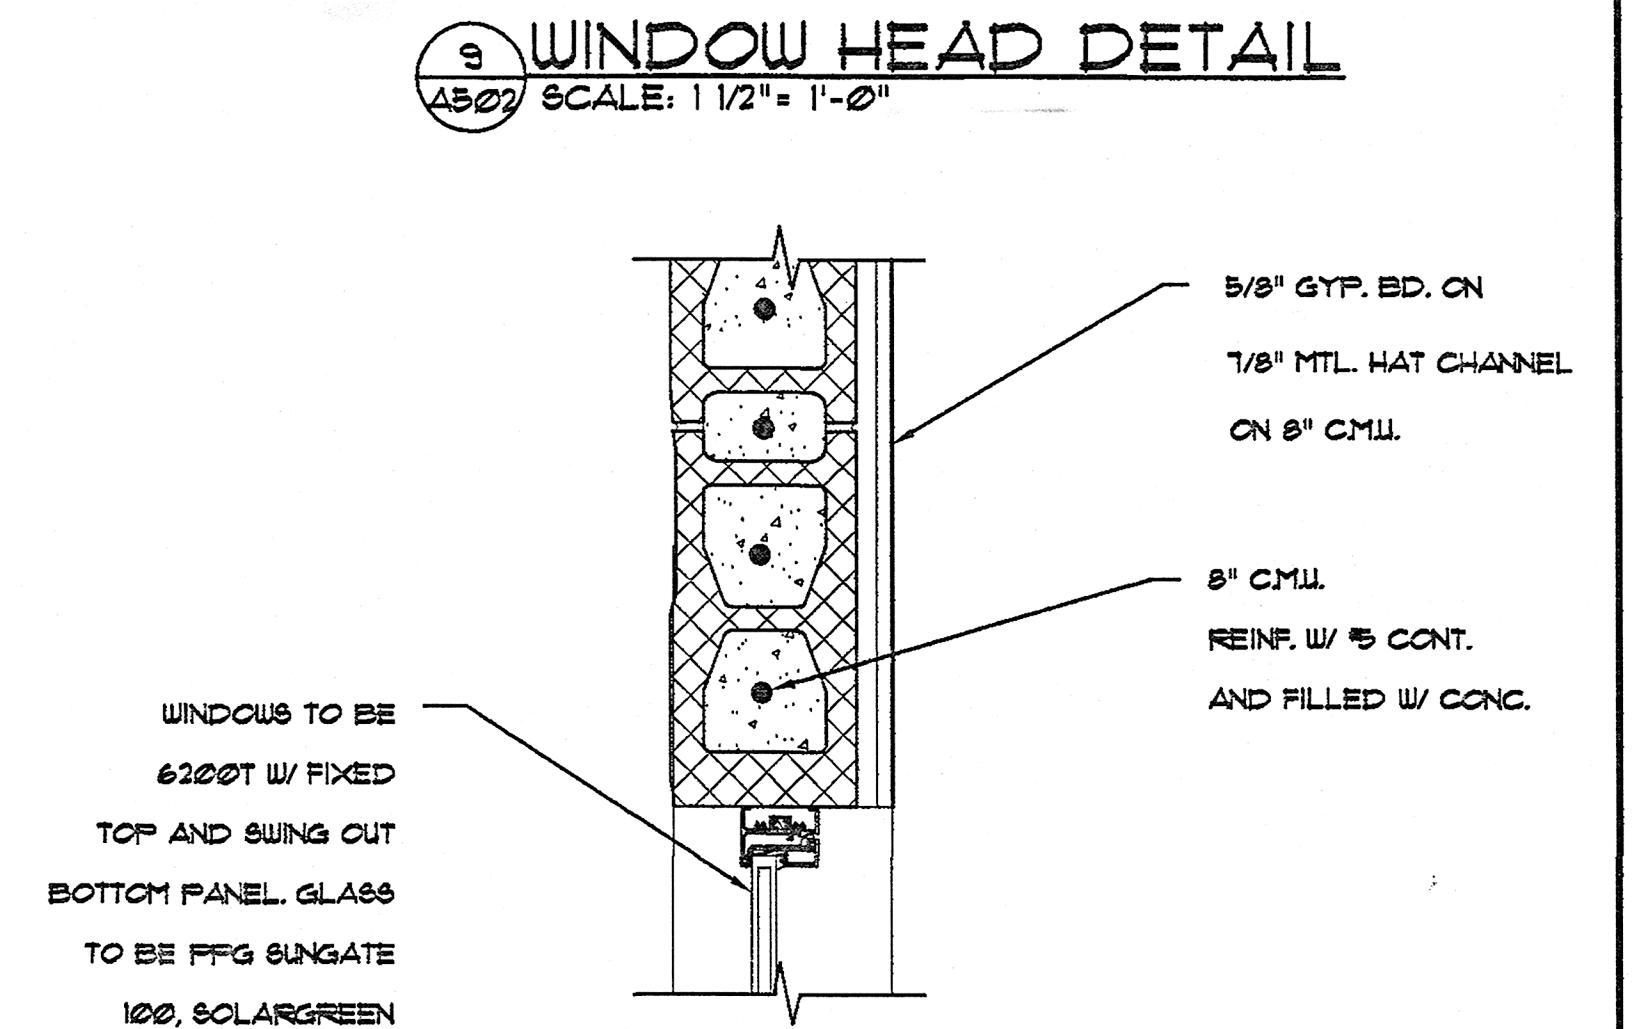
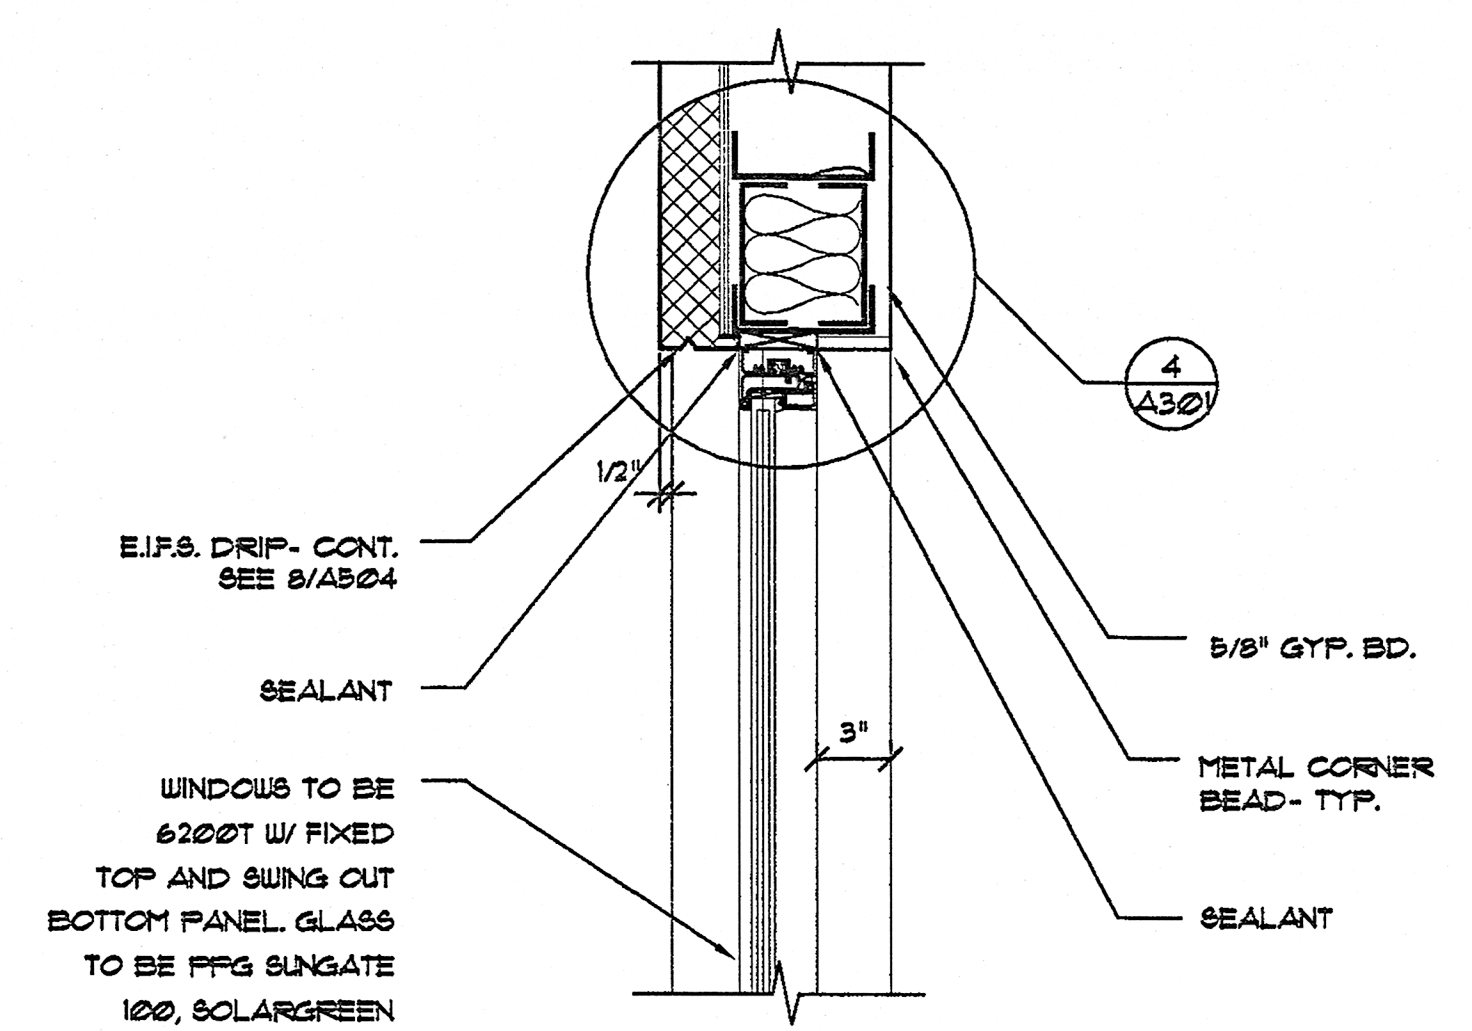
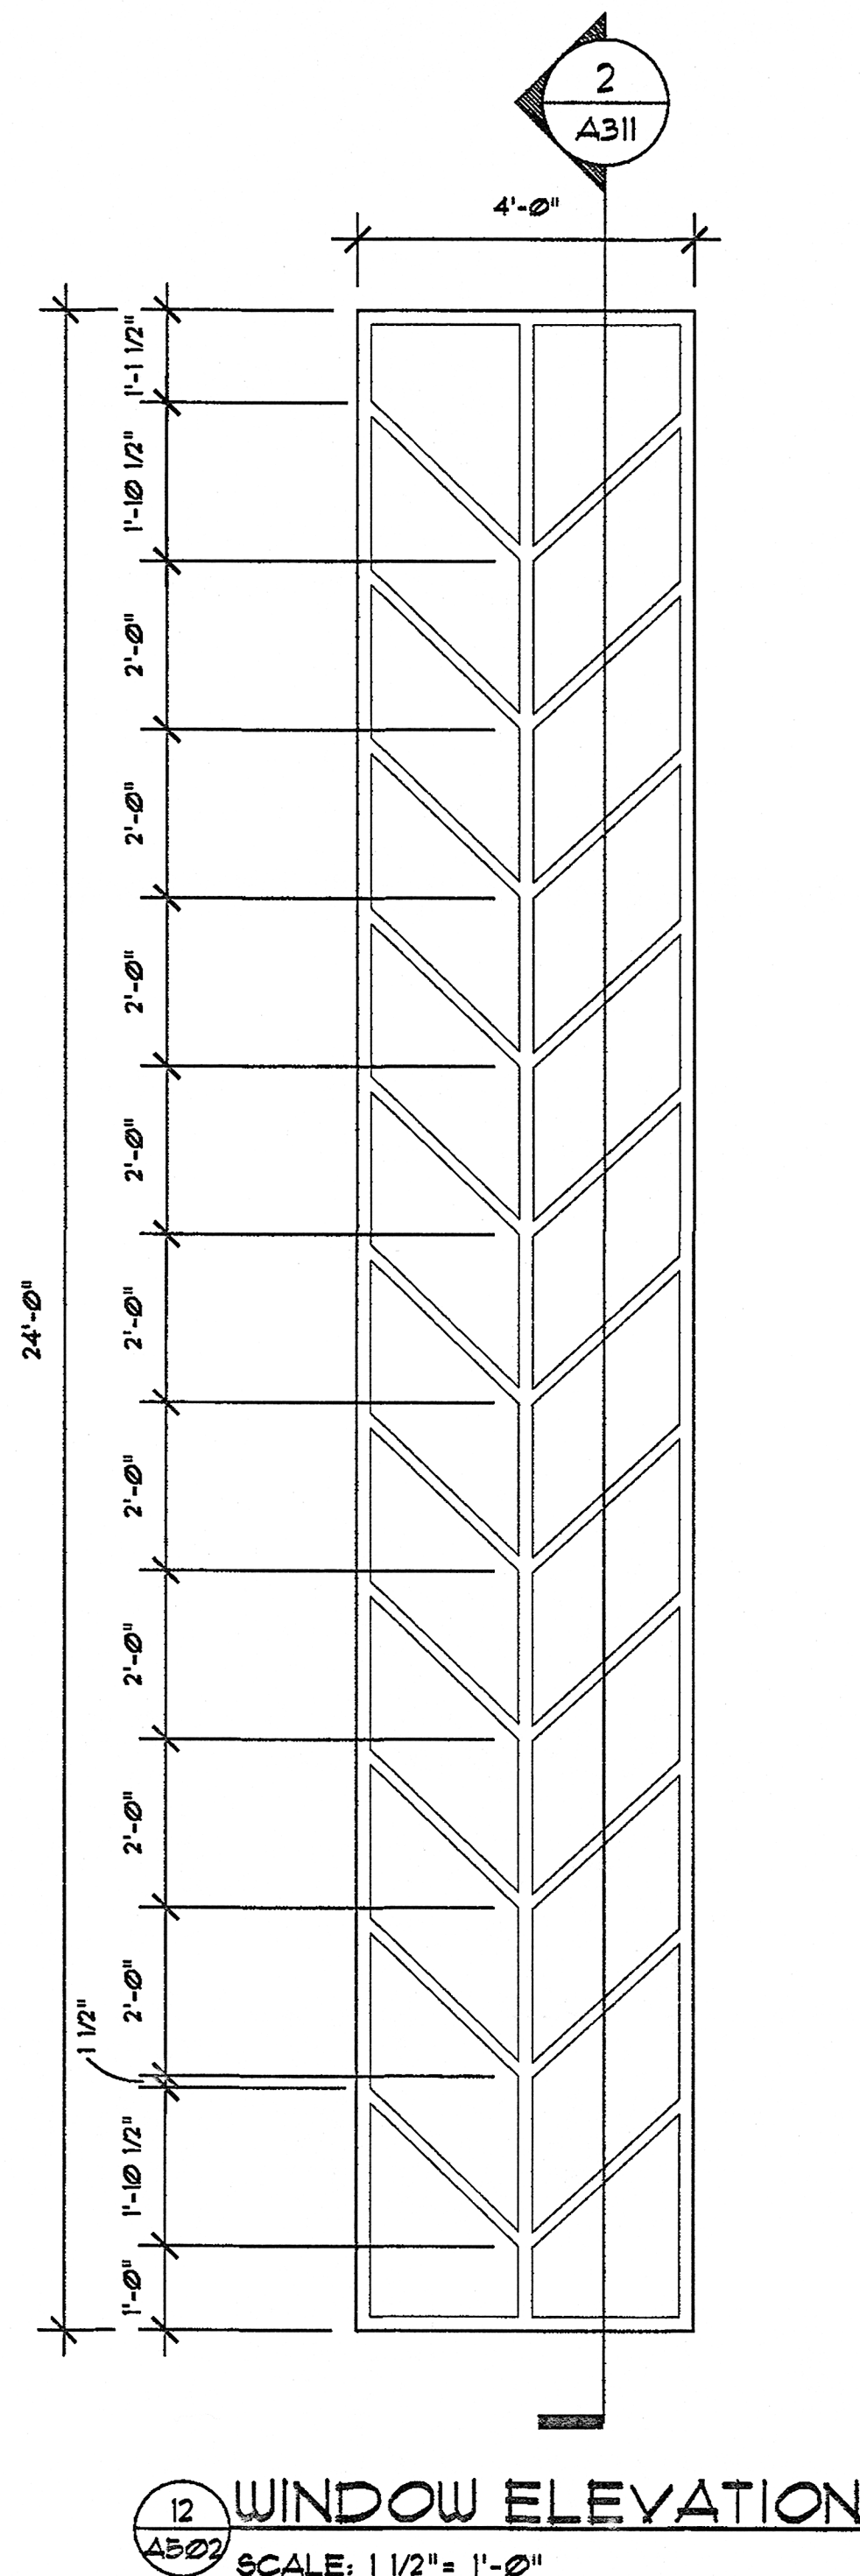
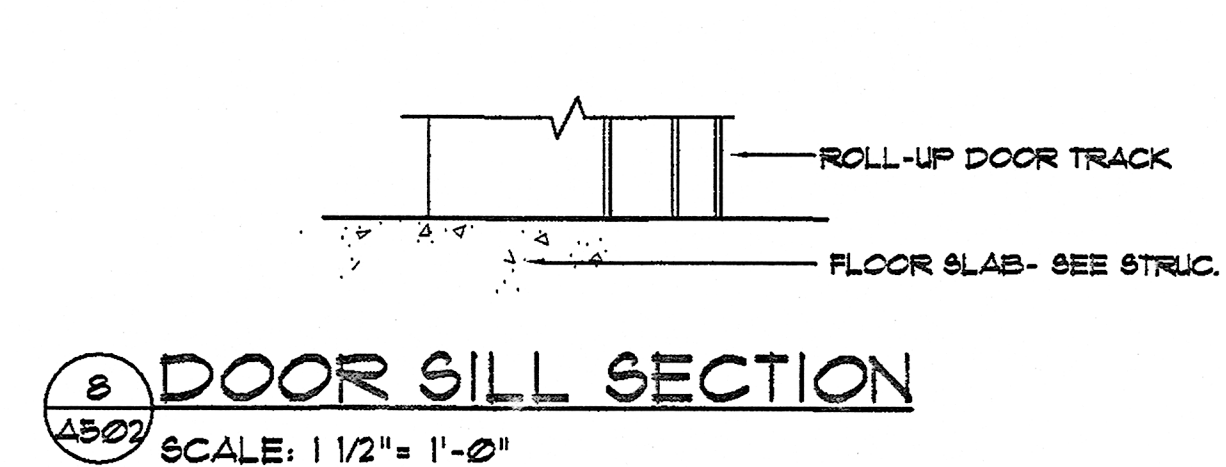
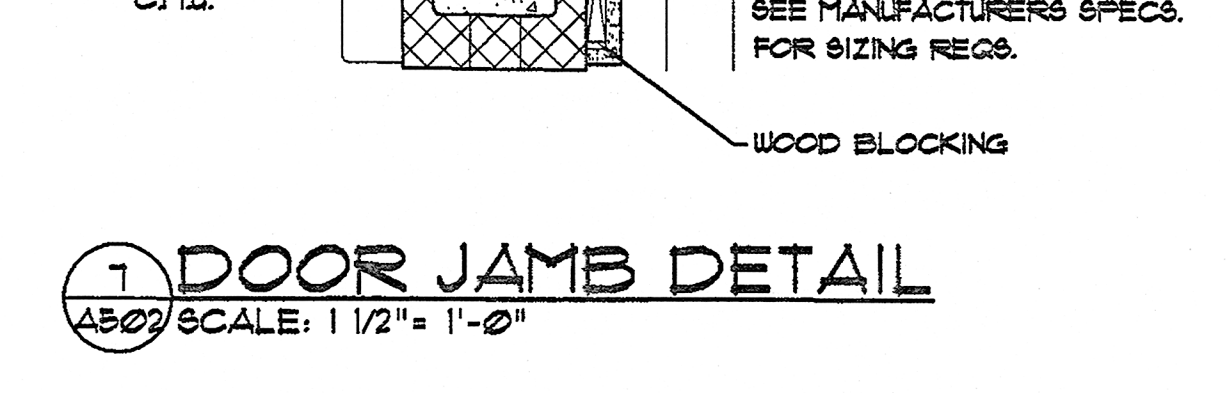
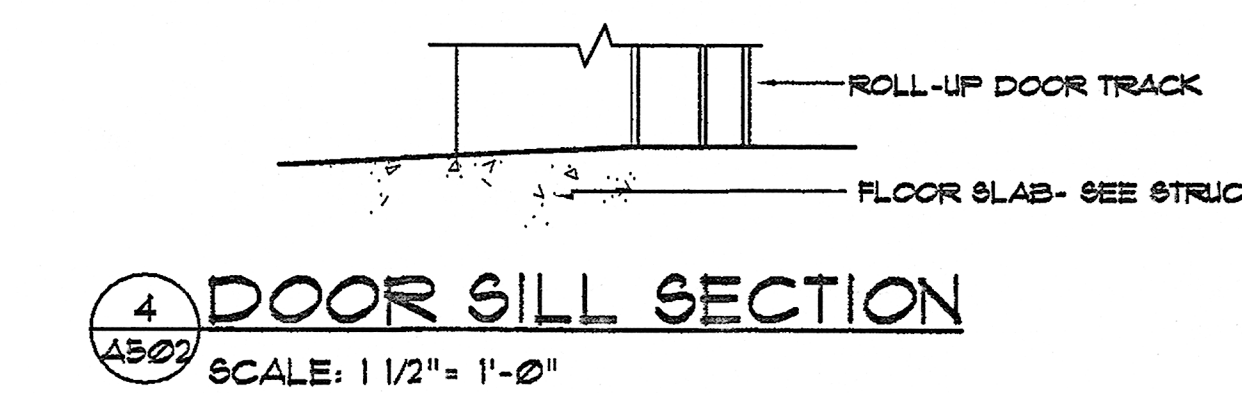
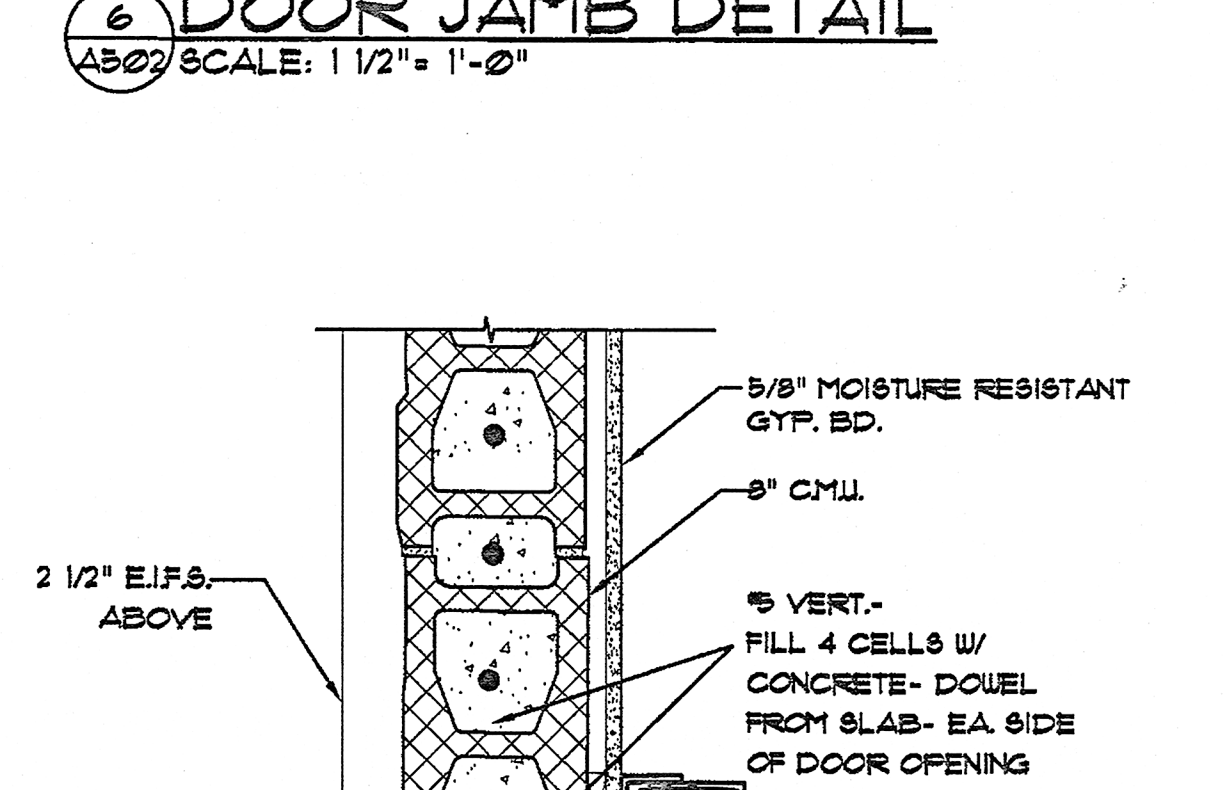
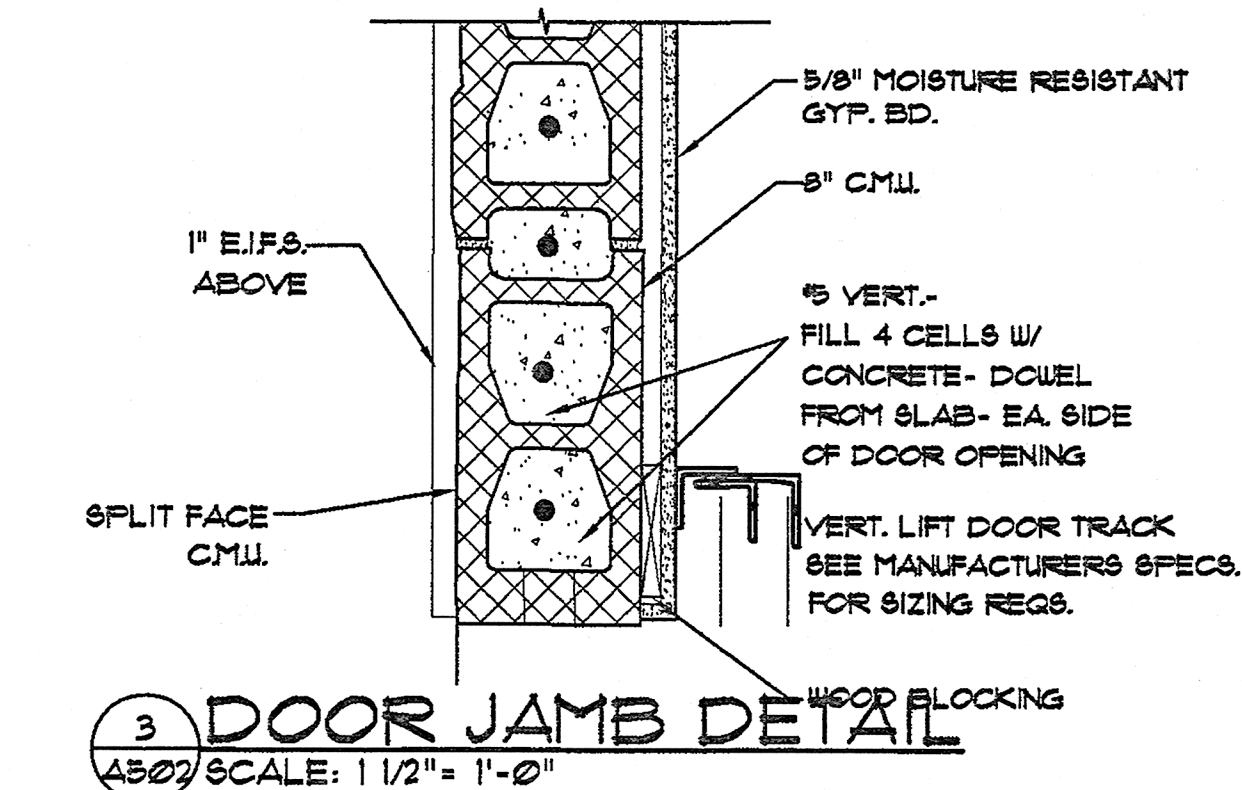
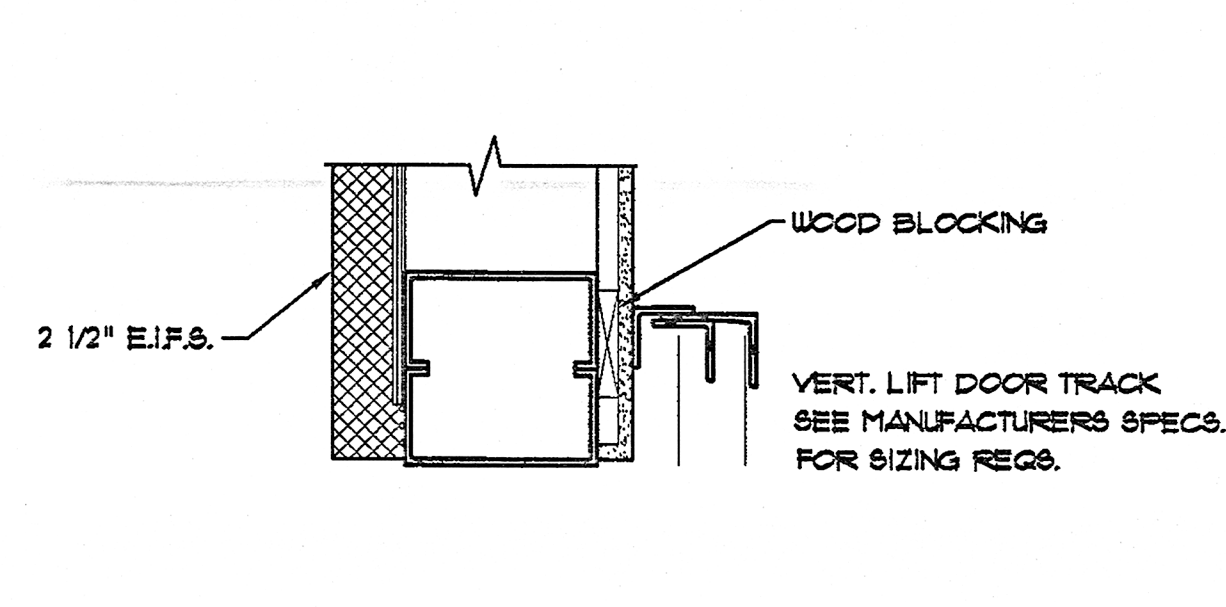
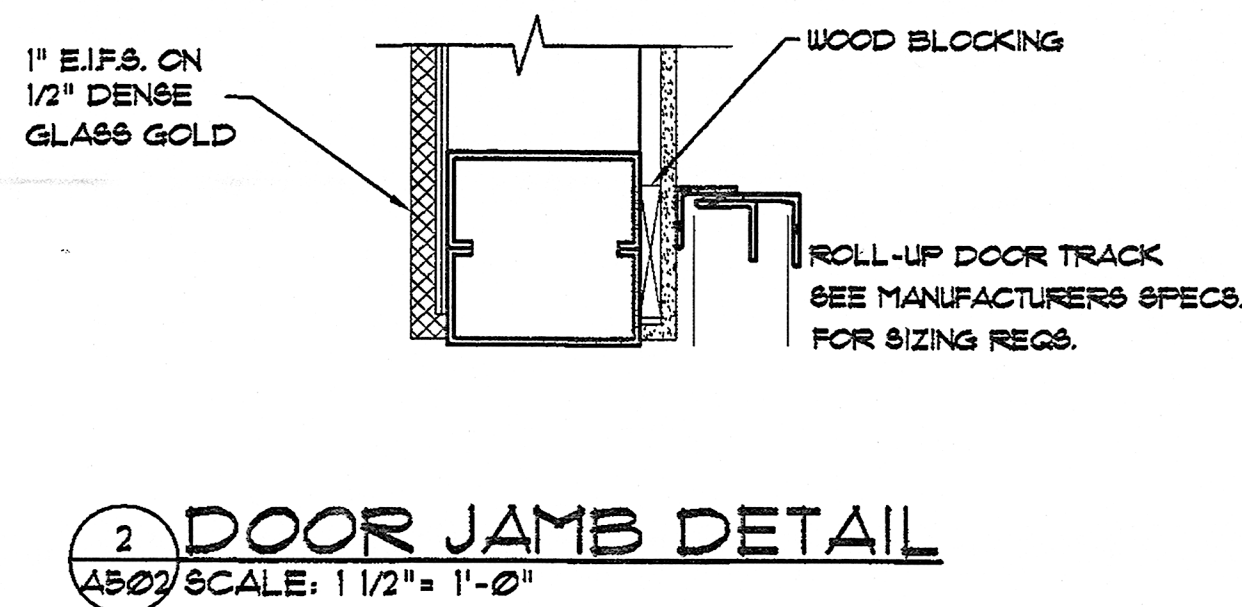
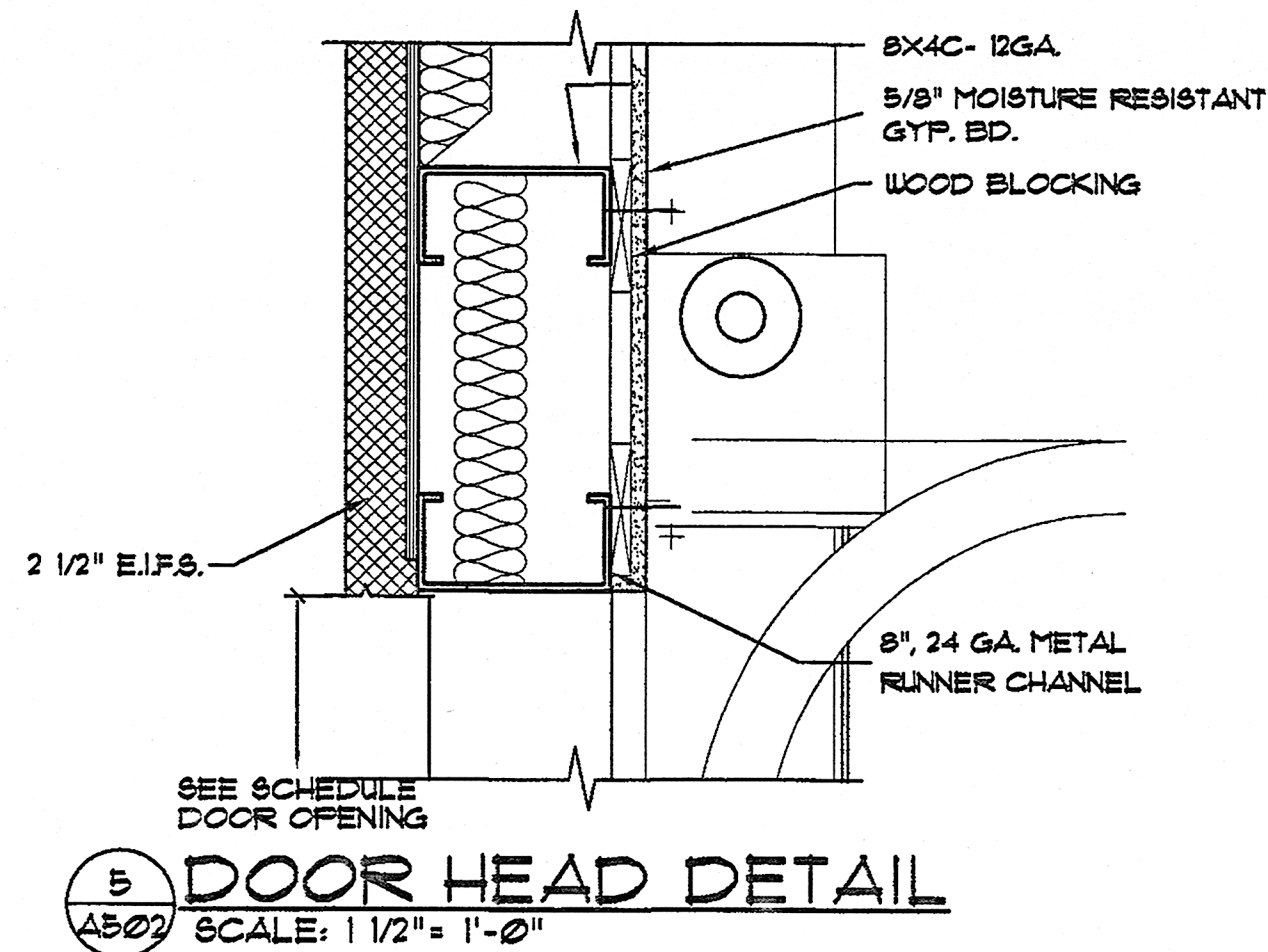


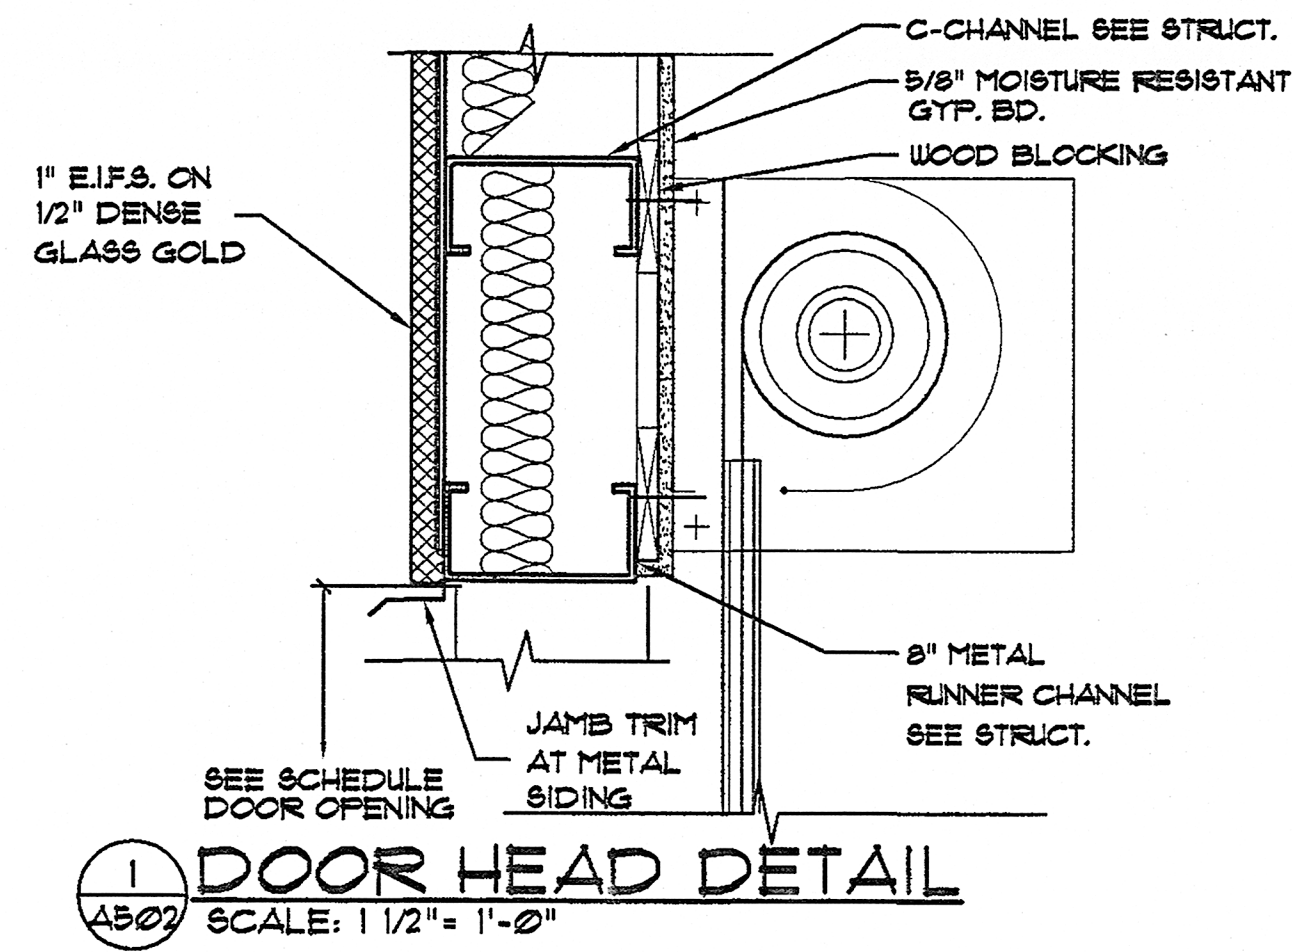

revisions

for construction
This drawing, as an instrument of service, is and shall remain the property of the Architects and Engineers and shall not be reproduced, published or used in any way without the written permission of the Architect or Engineer.
Copyright ©1998 By John Ware & Associates, Inc.

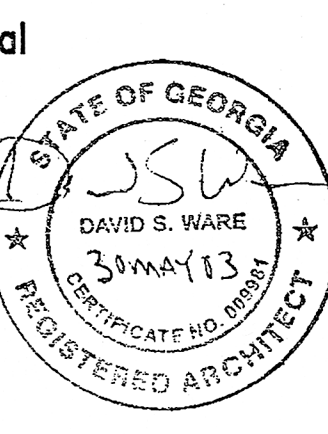

John Ware & Associates, Inc.
Architects & Engineers
1954 Airport Road
Suite 100
Atlanta, GA 30341
(770) 451-1921
FAX (770) 457-1920

project
**CHURCH
IN THE NOW**

address
1873 & 1933
IRIS DRIVE
CONYERS, GA
for
**COVENANT
SERVICES INC**
1111 WESLEY WAY
CONYERS, GA

sheet description
**DOOR &
WINDOW
DETAILS**
drawn MFB
checked DSW

job 01-145-B
date 02/15/02

A-502
of 60