




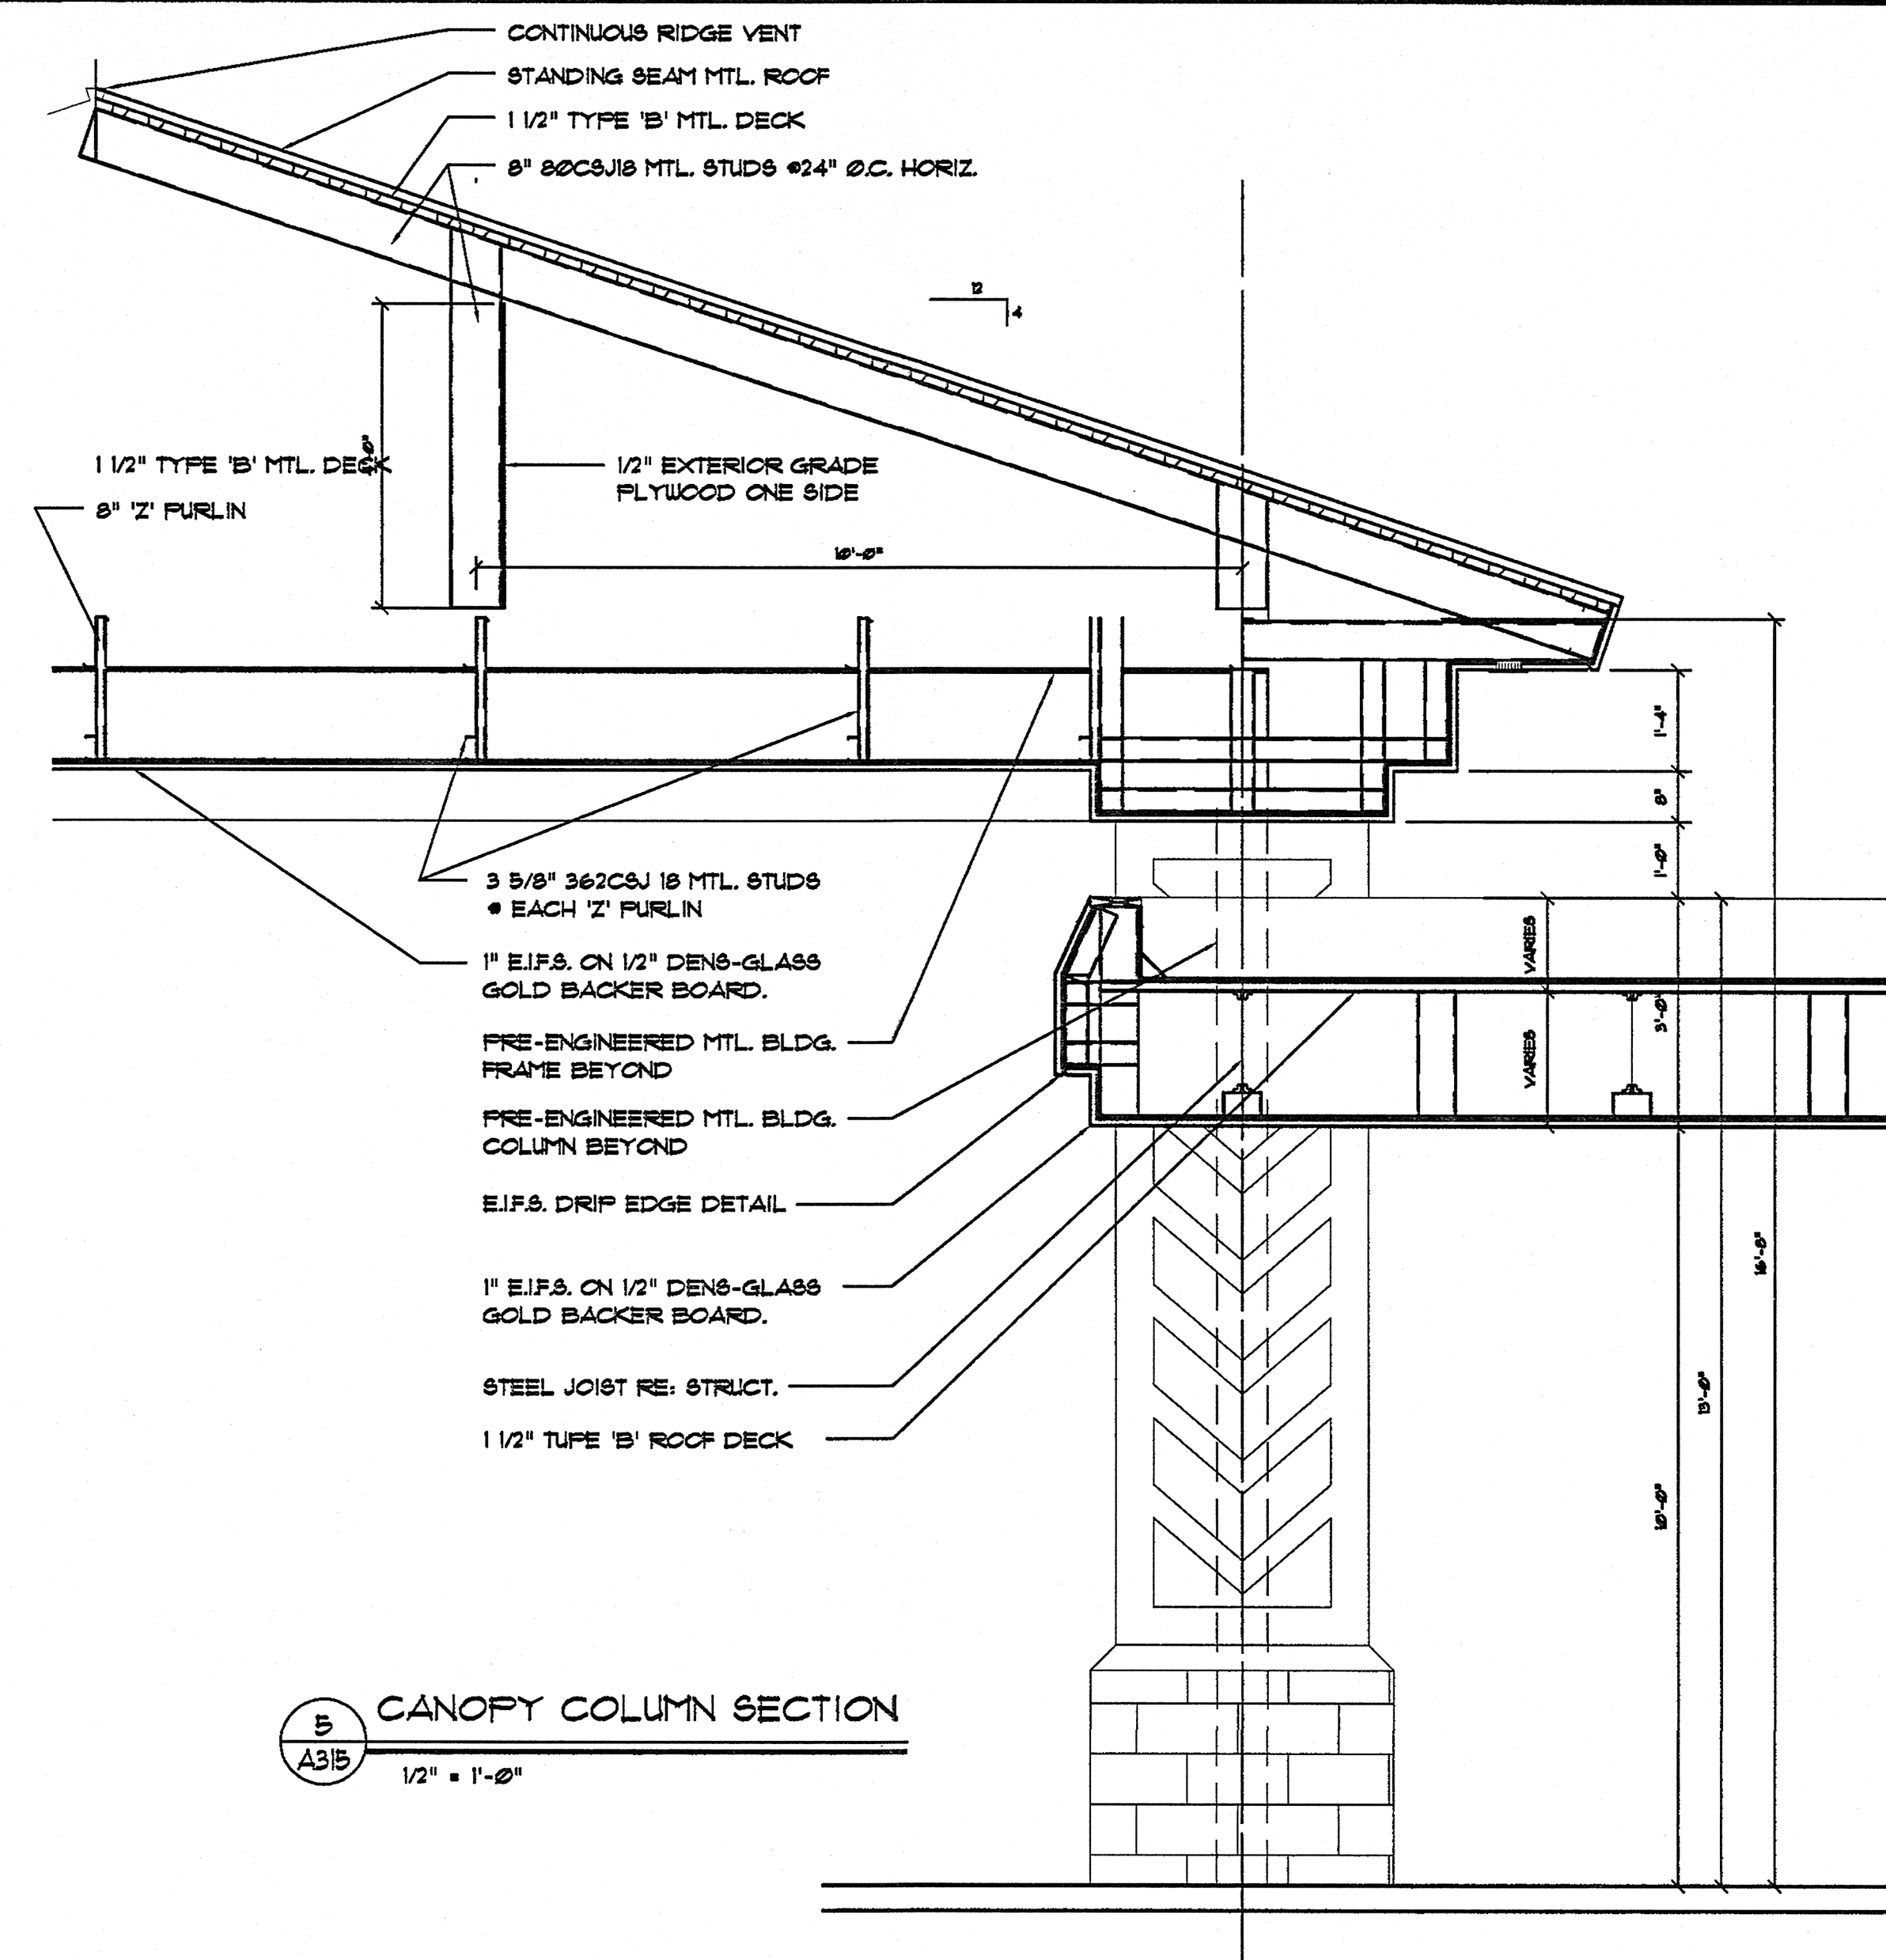


5 CANOPY COLUMN SECTION
1/2" = 1'-0"

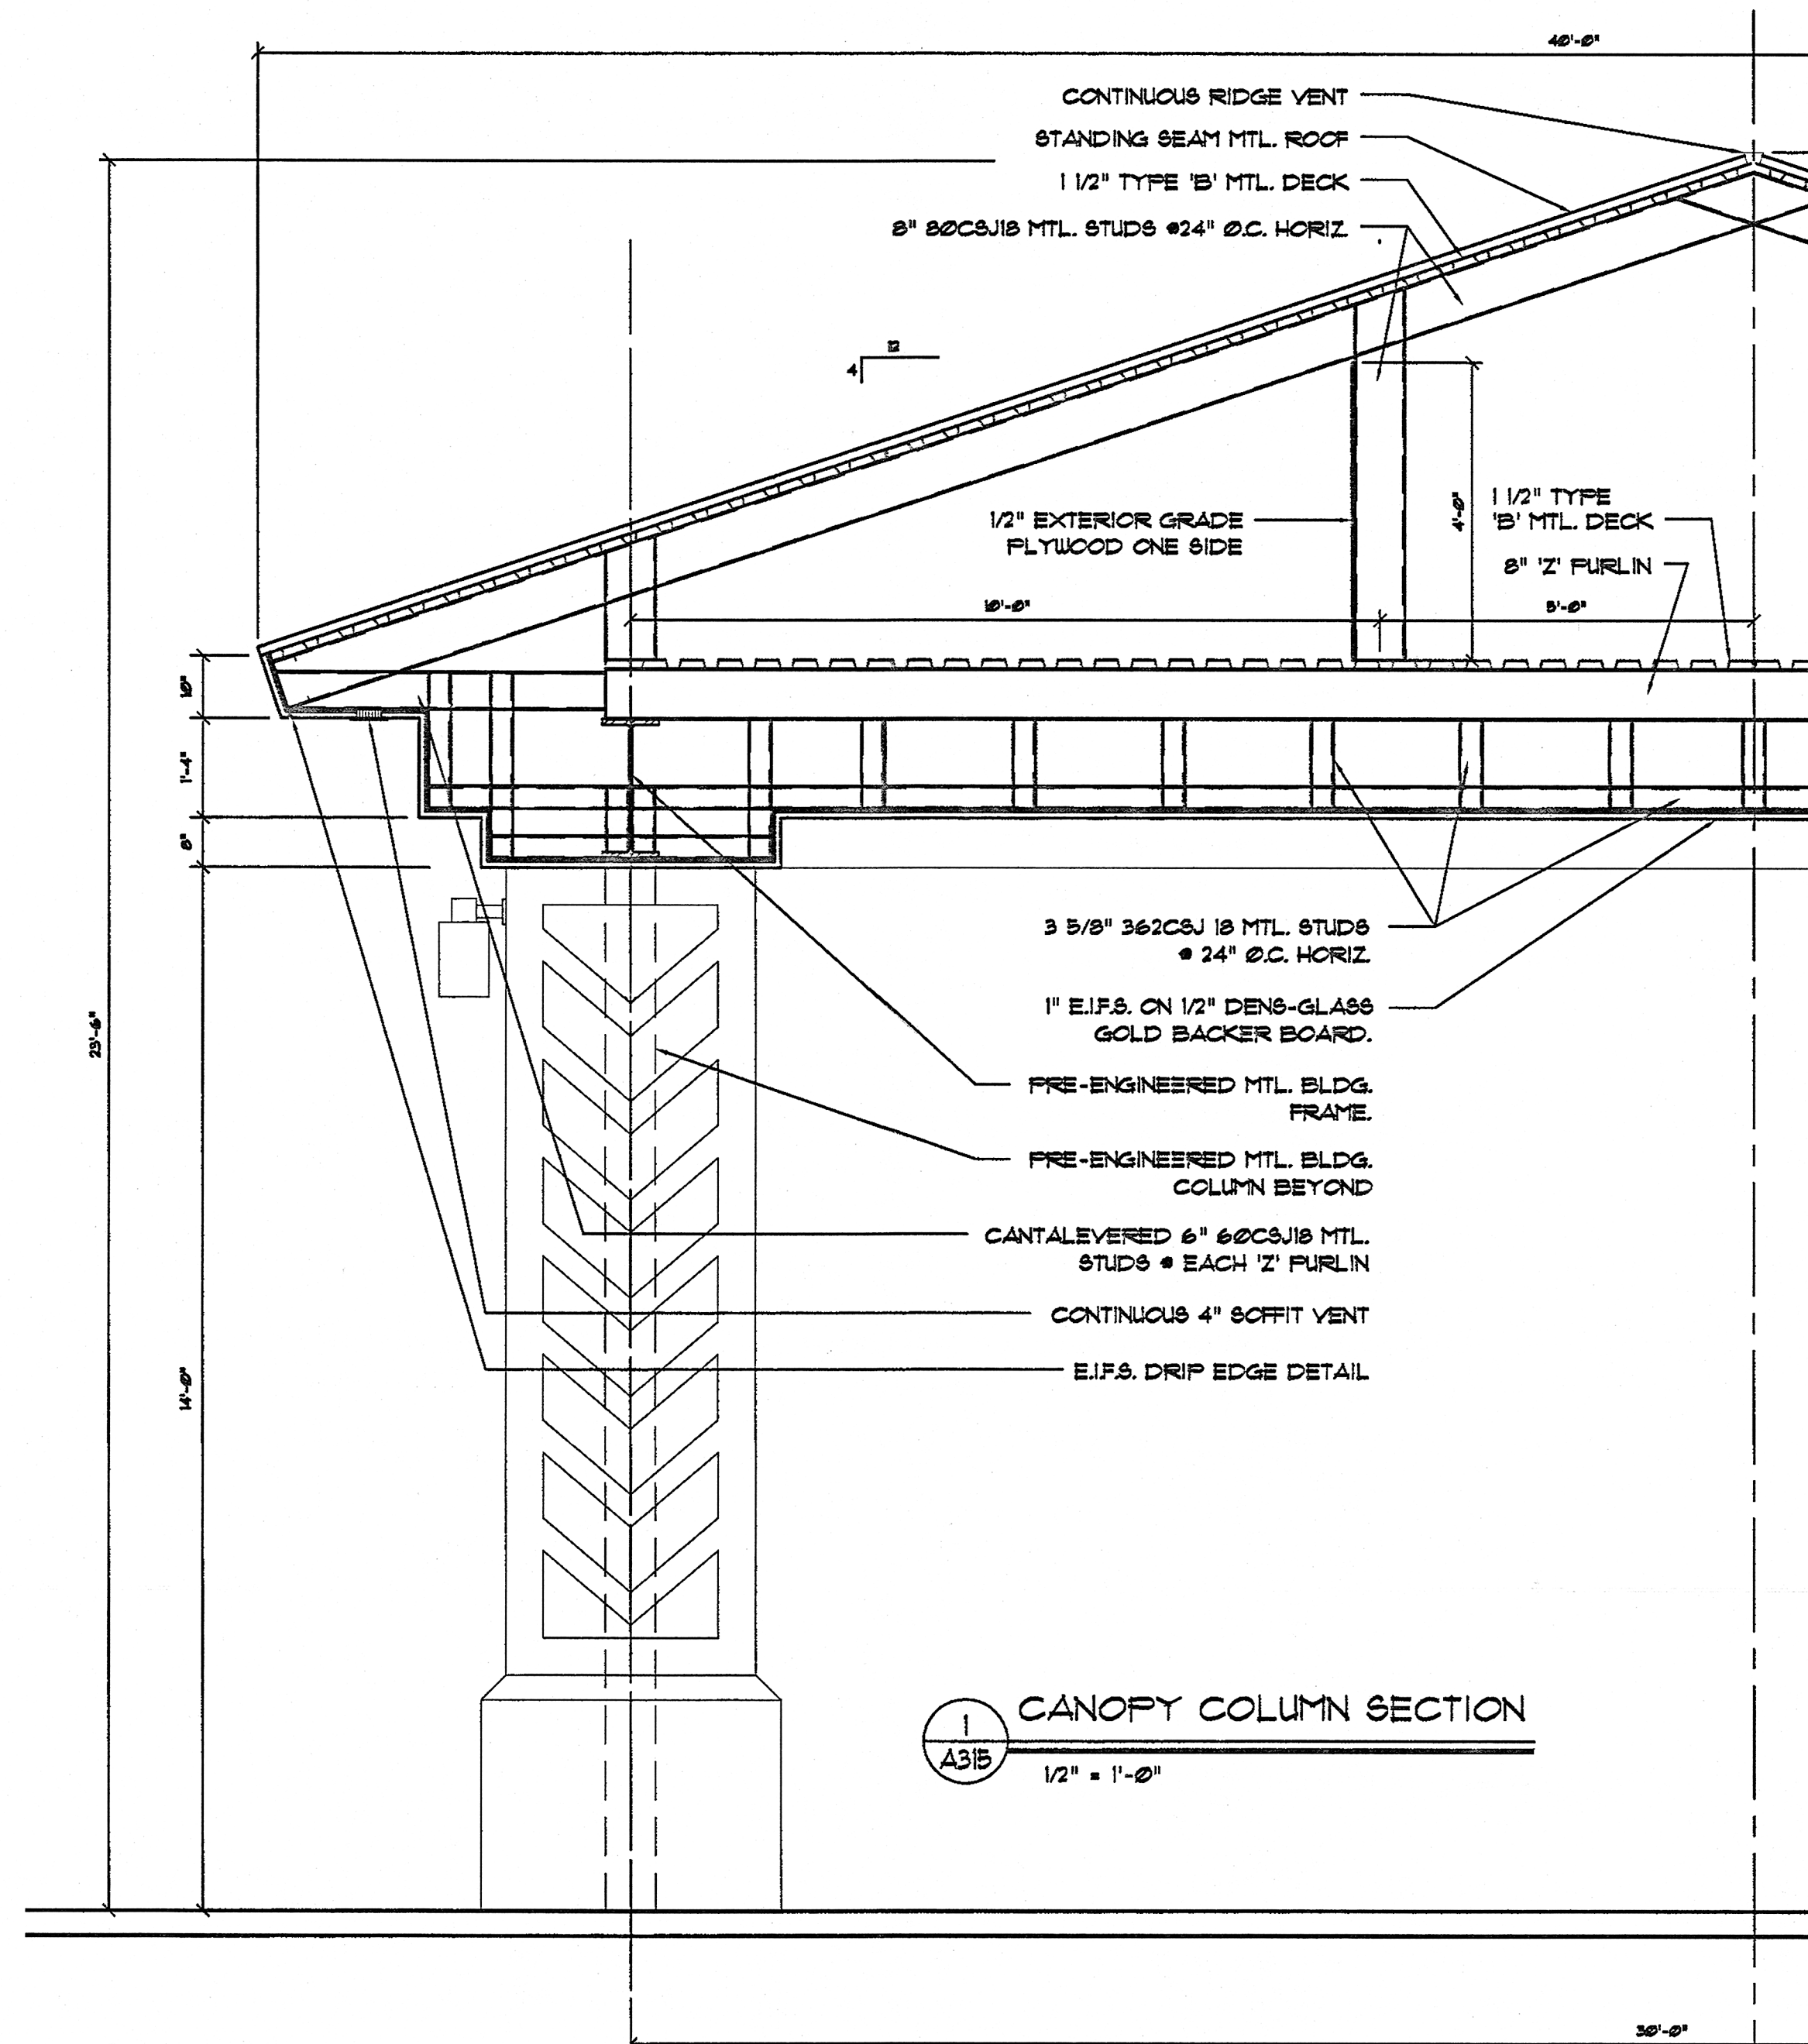


1 CANOPY COLUMN SECTION
1/2" = 1'-0"

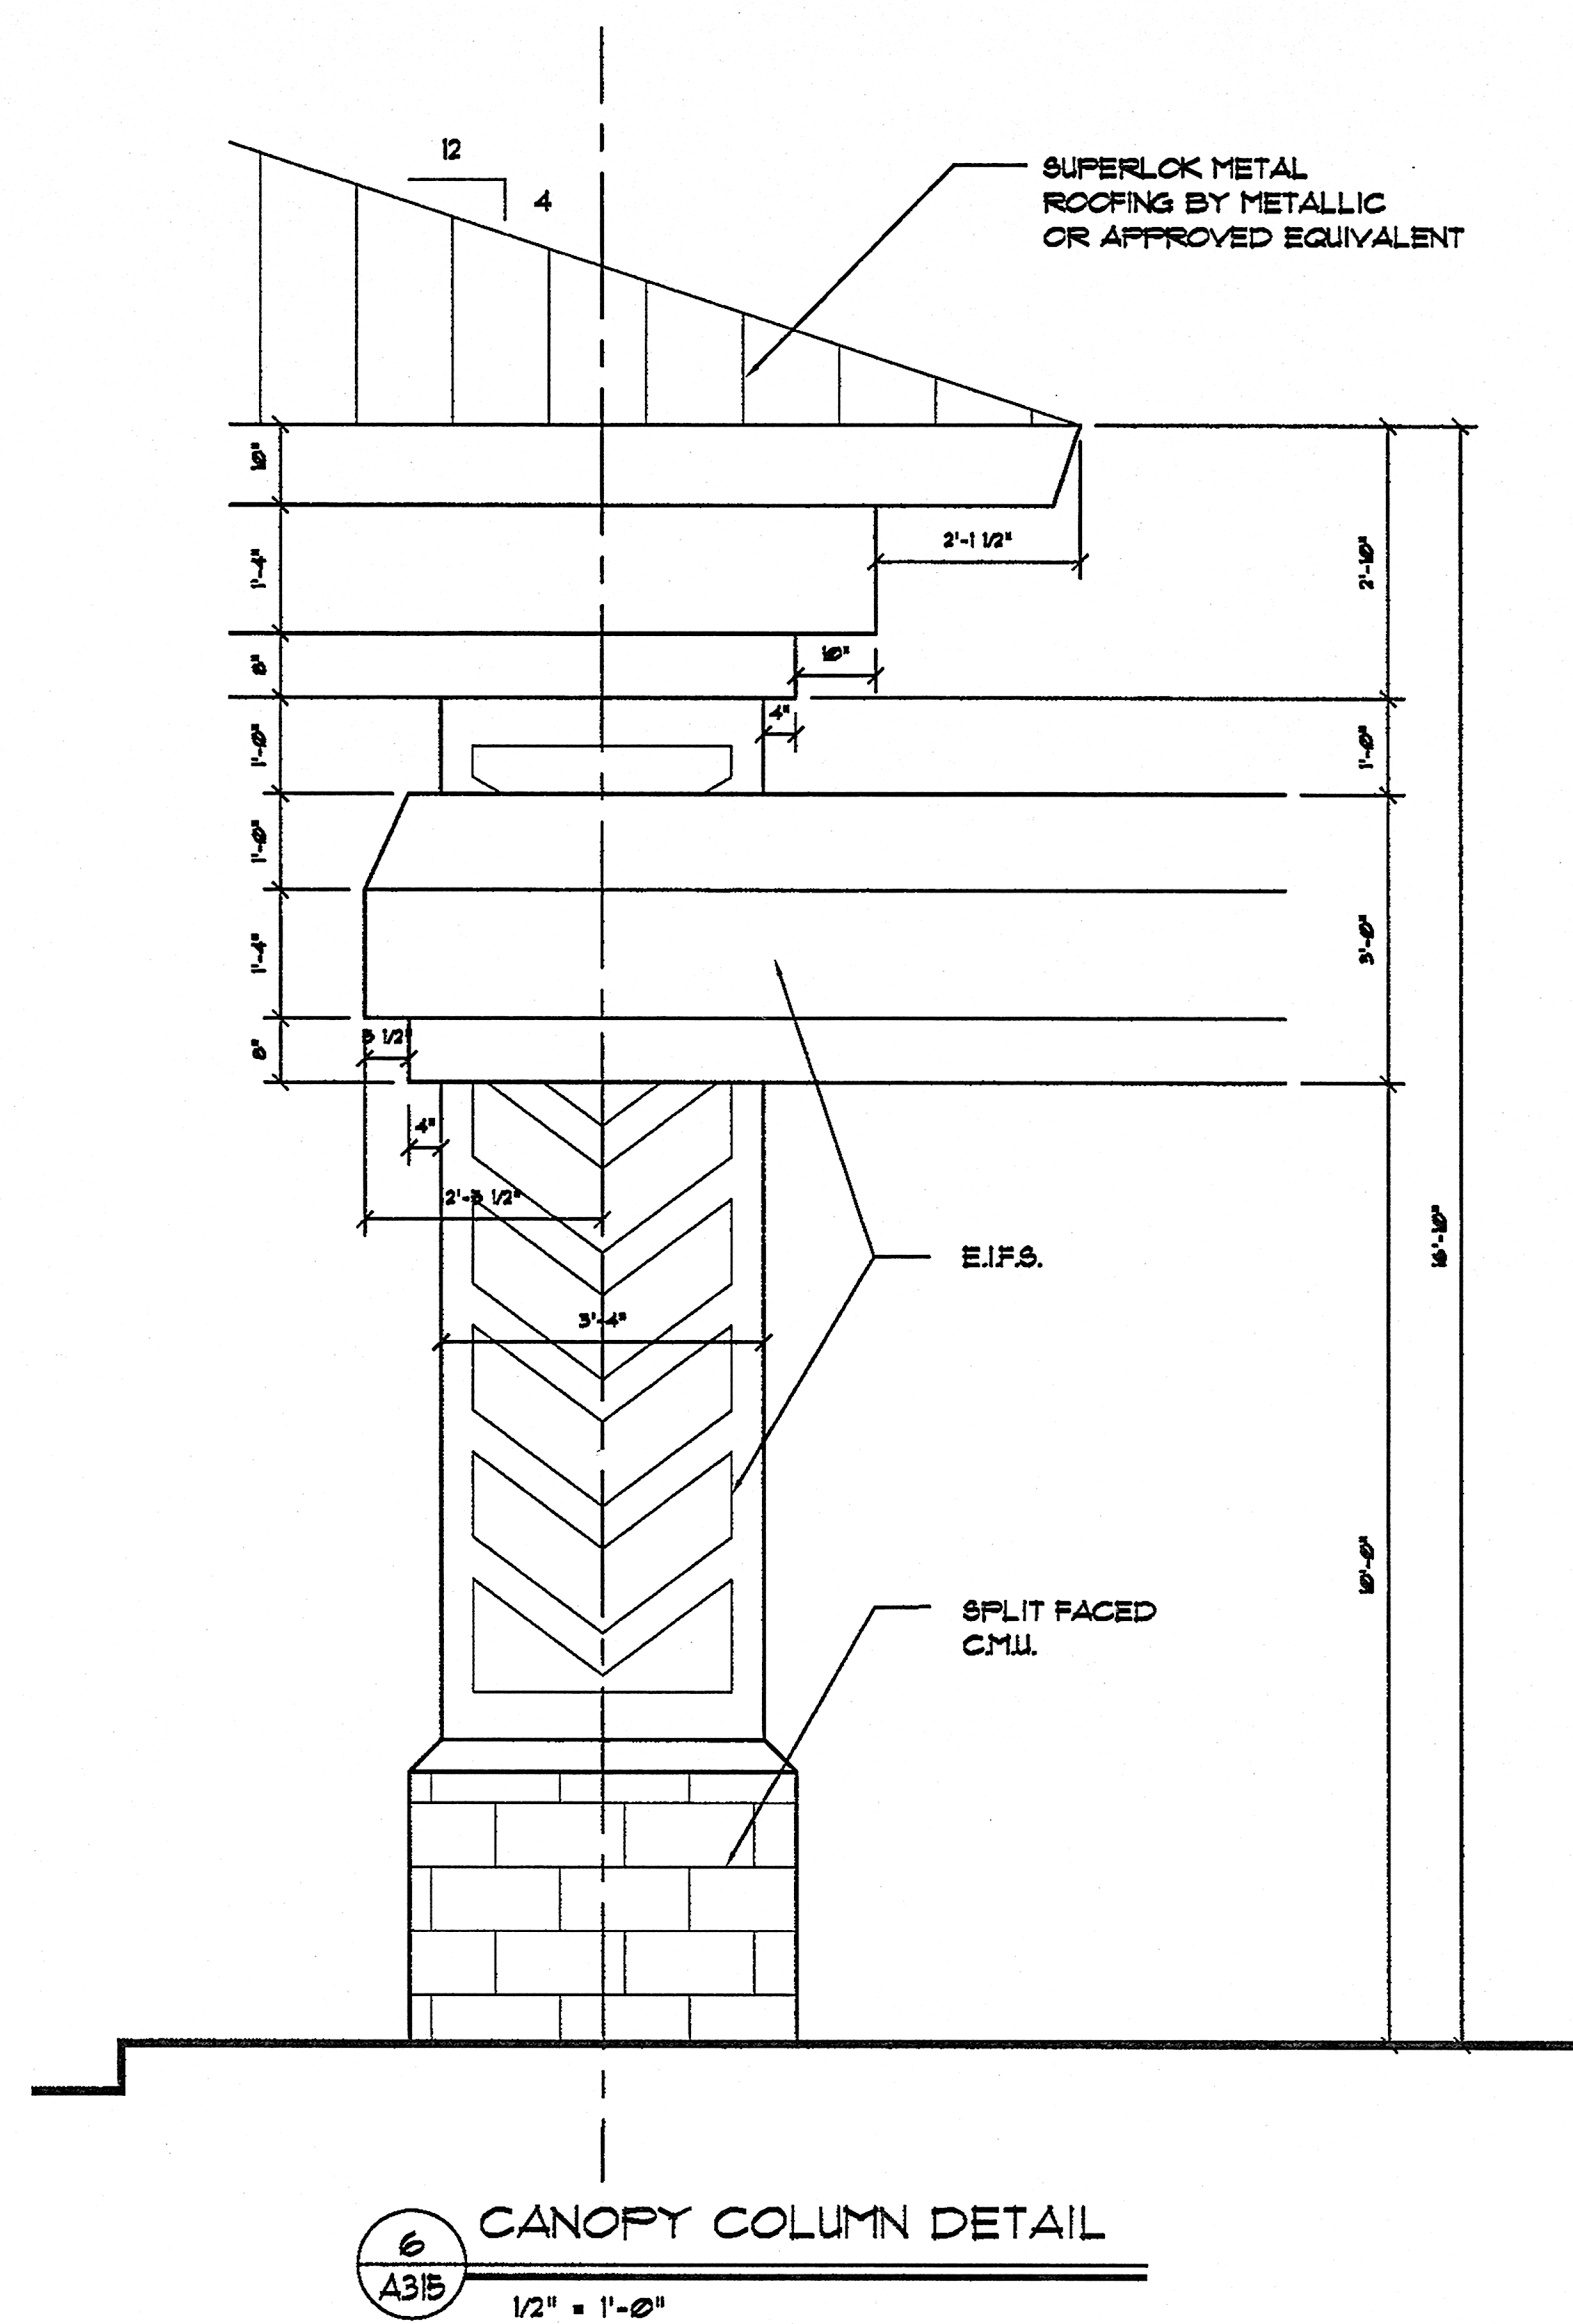


6 CANOPY COLUMN DETAIL
1/2" = 1'-0"

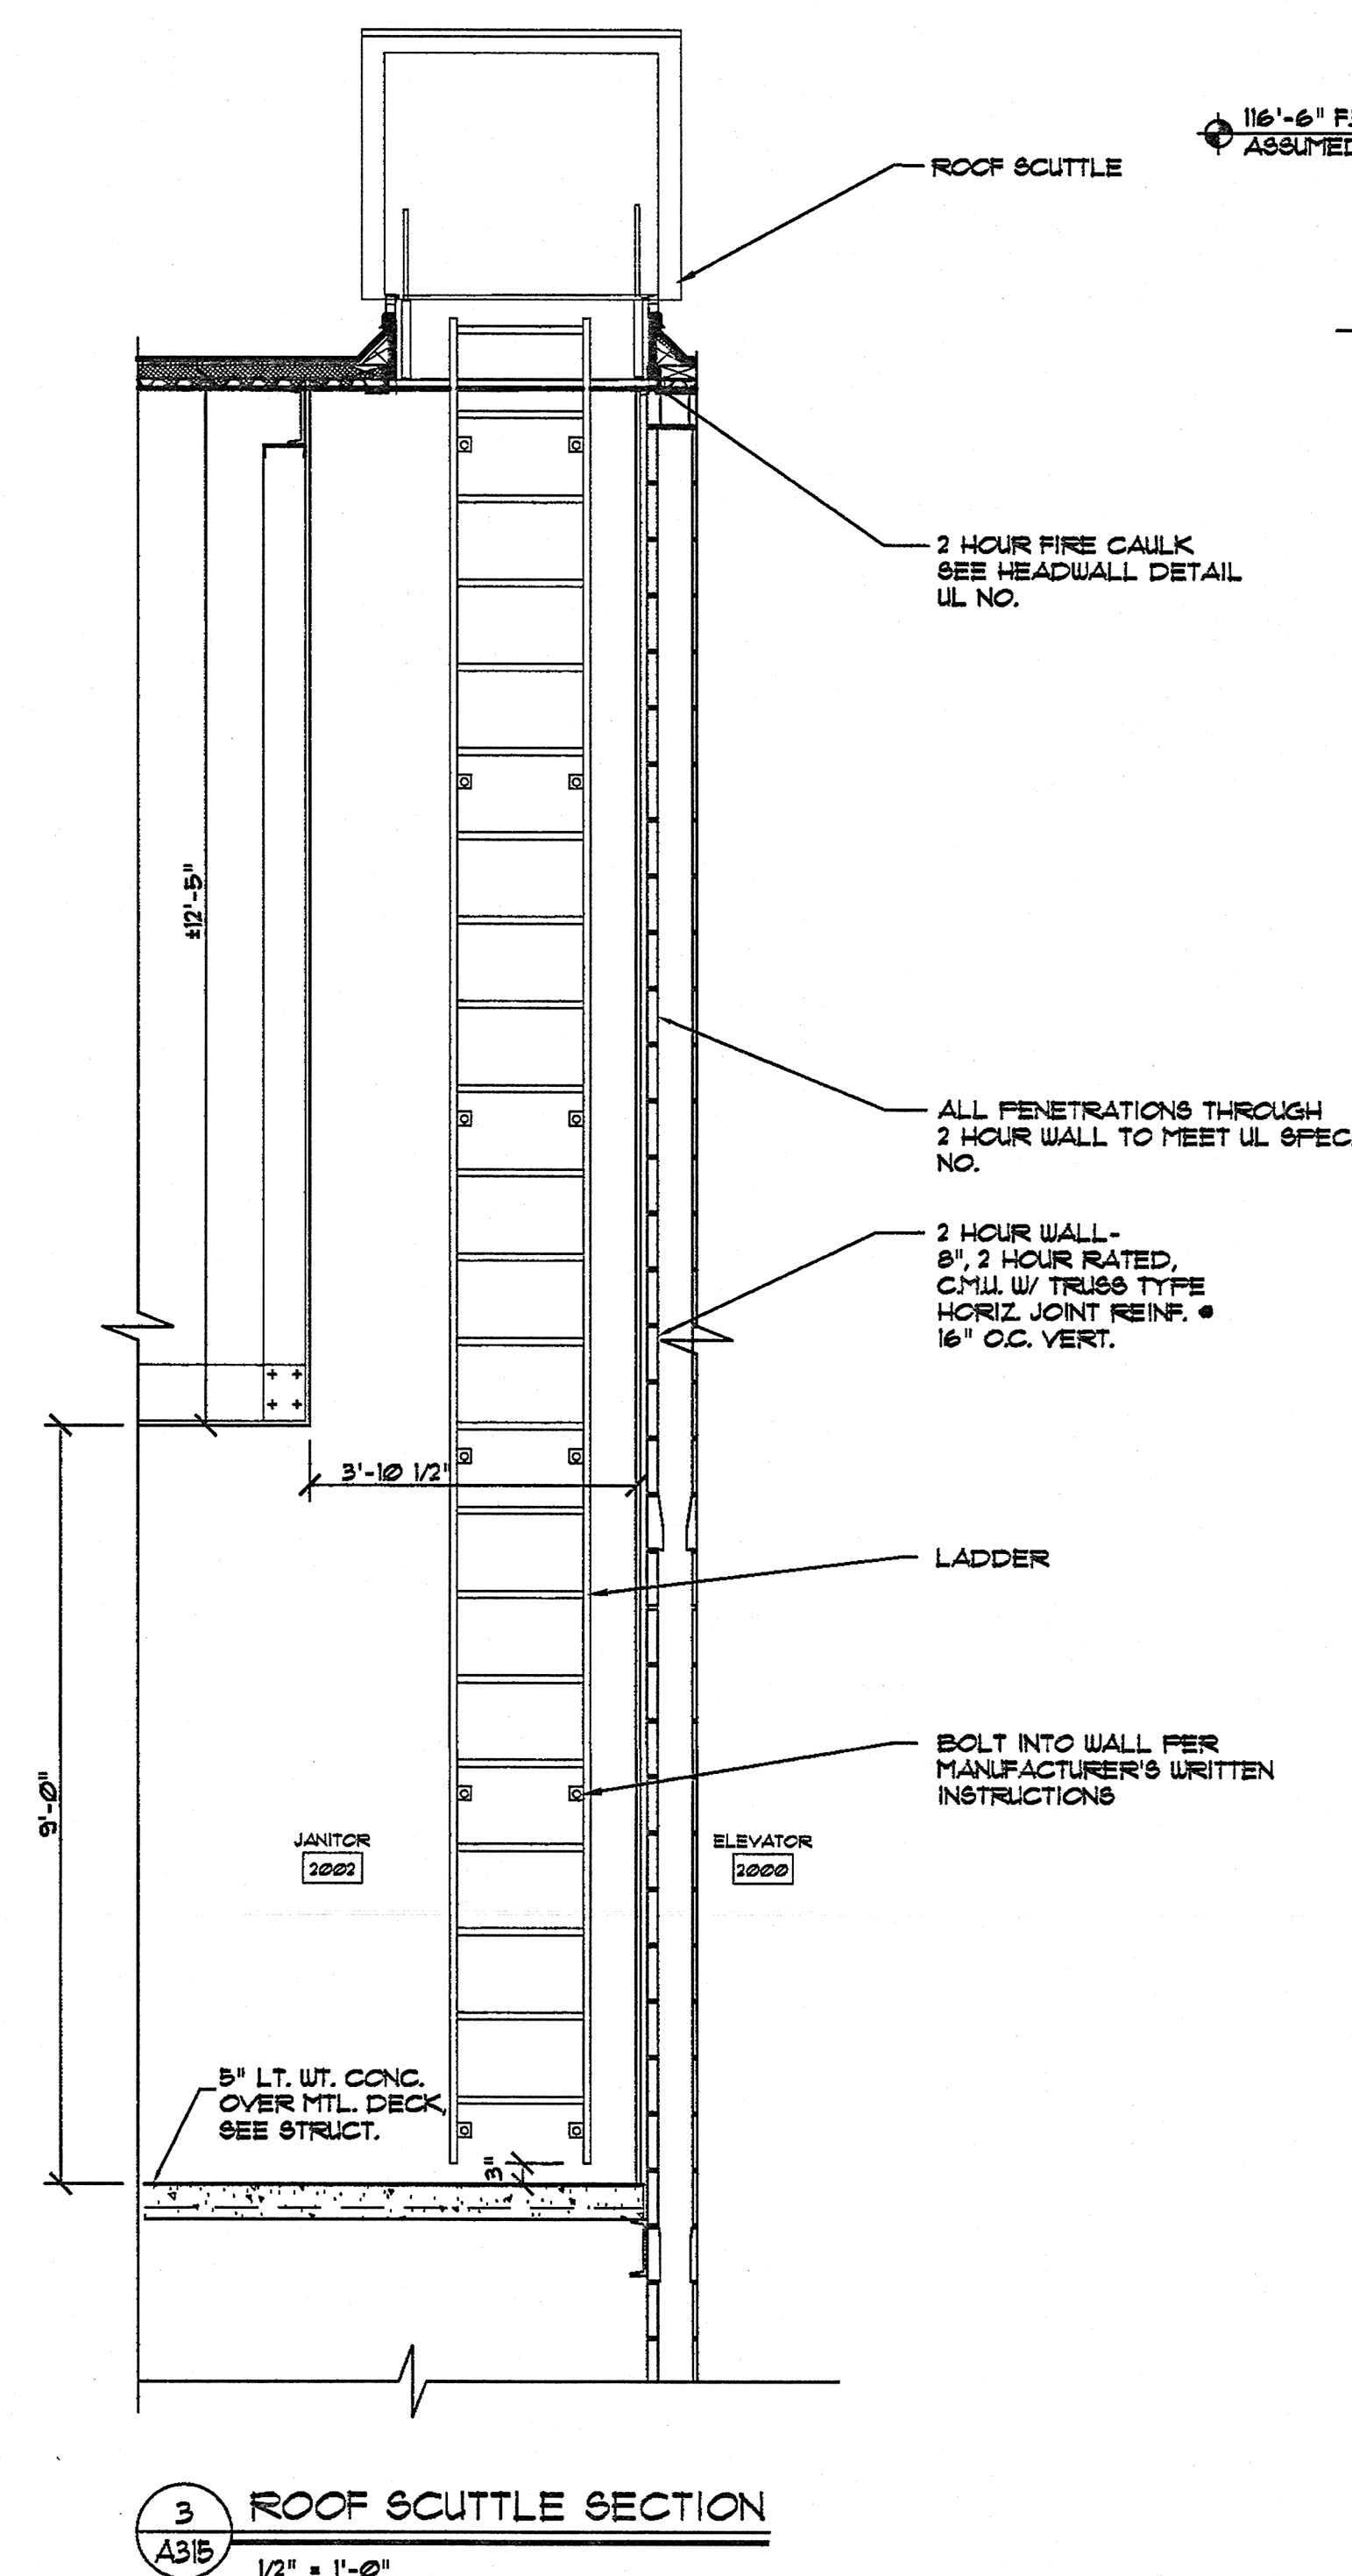

3 ROOF SCUTTLE SECTION
1/2" = 1'-0"

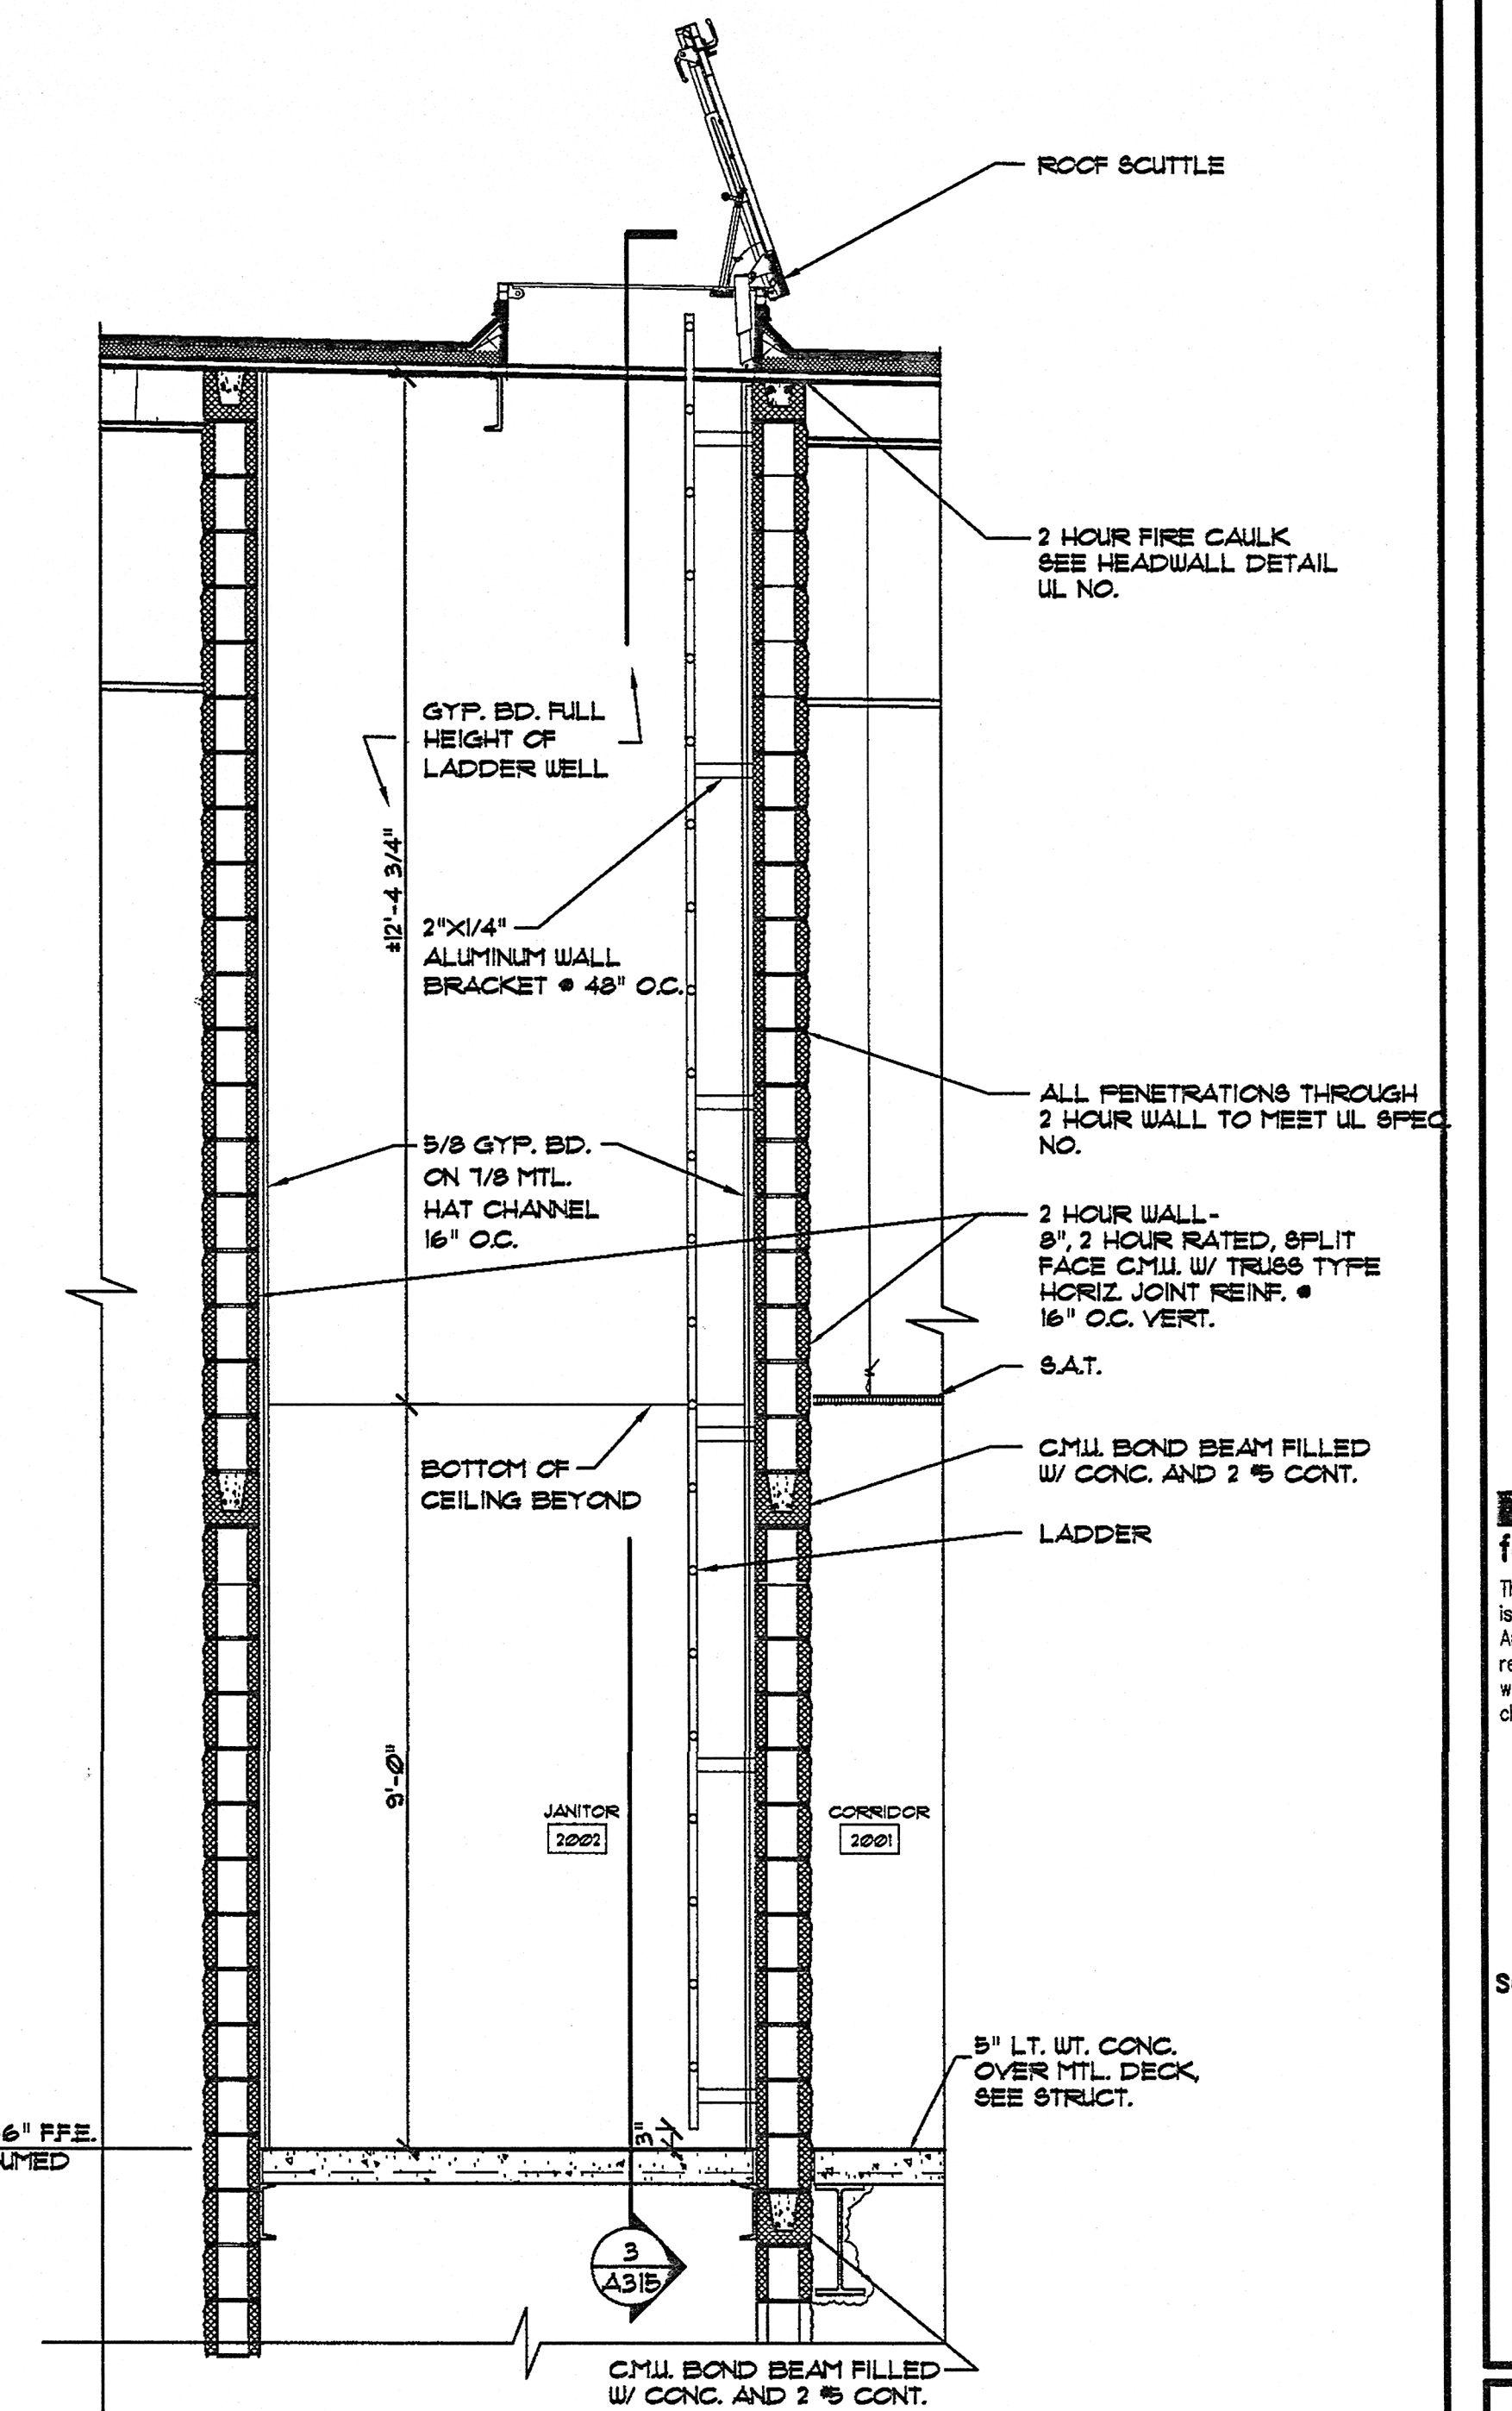

2 ROOF SCUTTLE SECTION
1/2" = 1'-0"

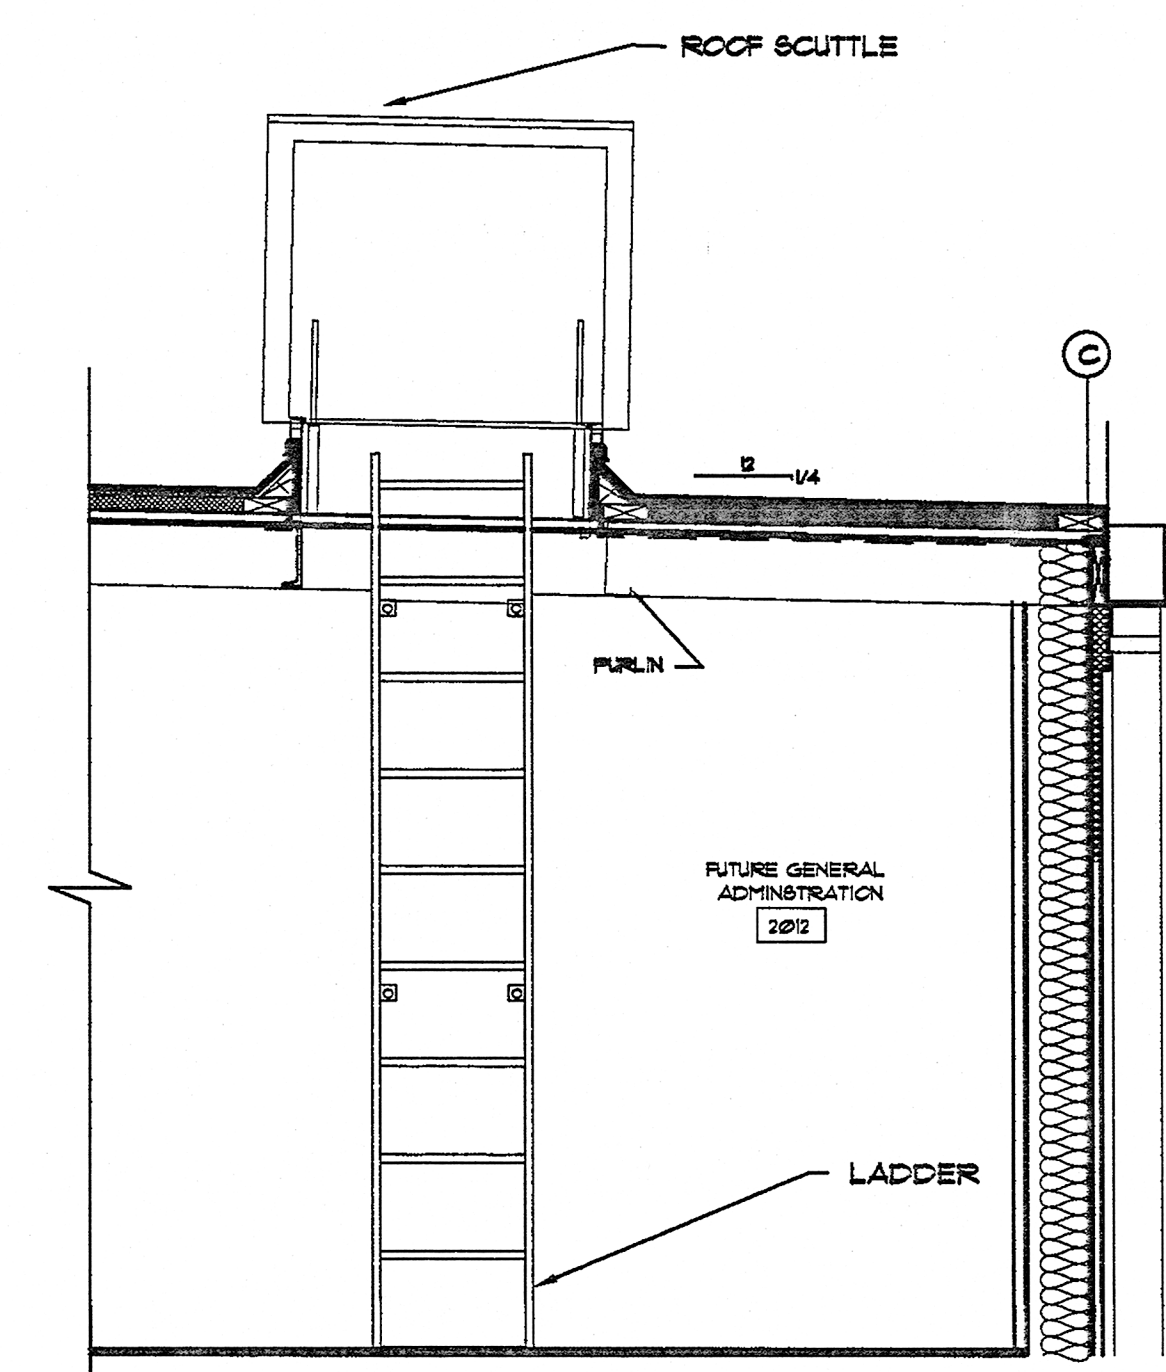

4 ROOF SCUTTLE SECTION
1/2" = 1'-0"


revisions

for construction

This drawing, as an instrument of service, is and shall remain the property of the Architects and Engineers and shall not be reproduced, published or used in any way without the written permission of the Architect or Engineer.

Copyright © 1998 By John Ware & Associates, Inc.

seal

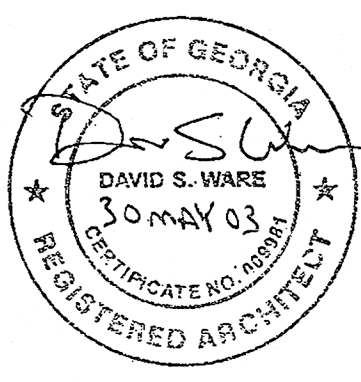

John Ware & Associates, Inc.
Architects & Engineers

1954 Airport Road
Suite 100
Atlanta, GA 30341
(770) 451-1921
FAX (770) 457-1920

project
CHURCH IN THE NOW

address
1873 & 1933
IRIS DRIVE
CONYERS, GA
for
COVENANT SERVICES INC
1771 WESLEY WAY
CONYERS, GA

sheet description
COLUMN & CANOPY SECTIONS

drawn KAW/MFB/EAB
checked DSW

job 01-145-B

date 08/15/02

A-315
of 60