



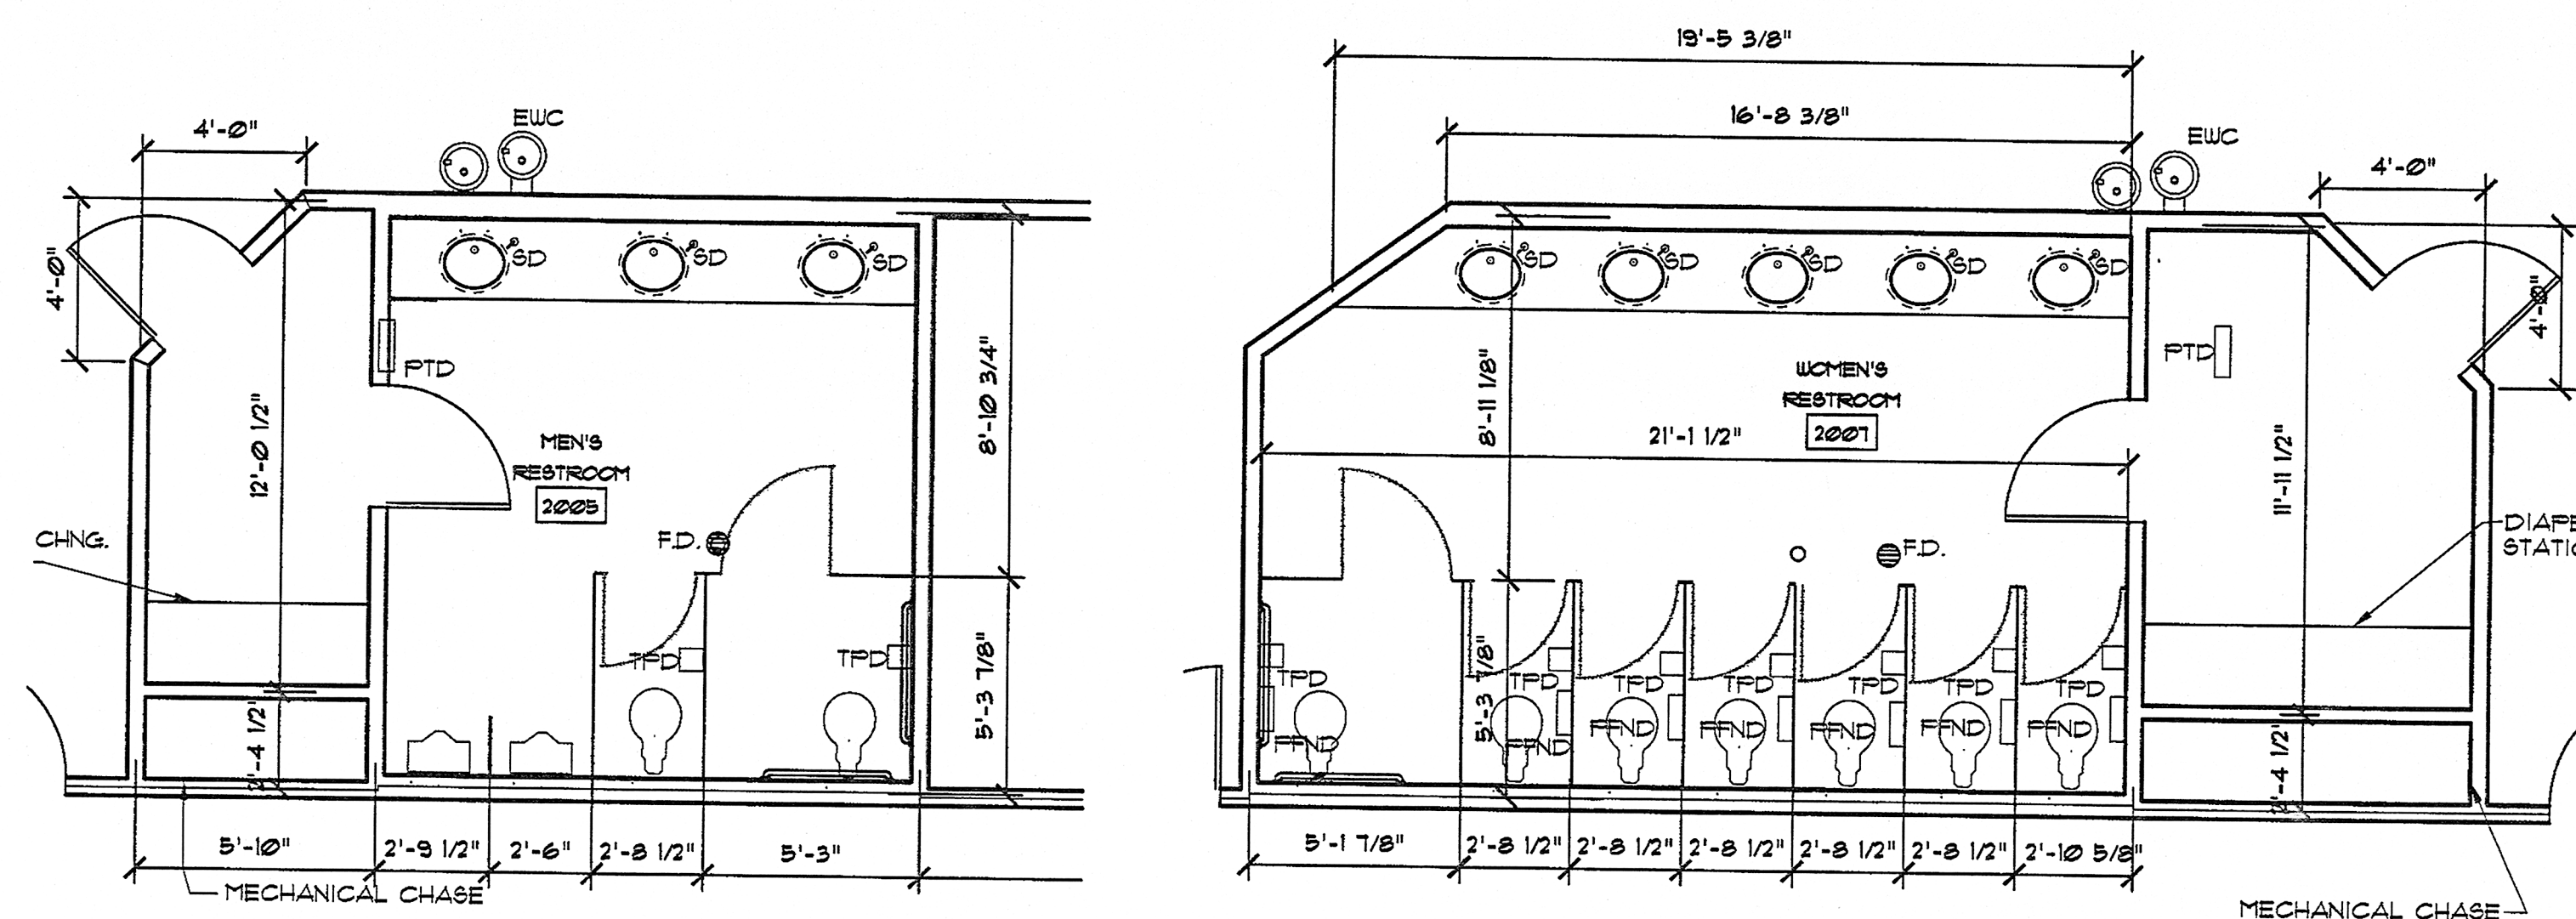


1 SECOND FLR. MEN'S R. R. PLAN
A406 1/4" = 1'-0"


2 SECOND FLR. MEN'S R. R. PLAN
A406 1/4" = 1'-0"

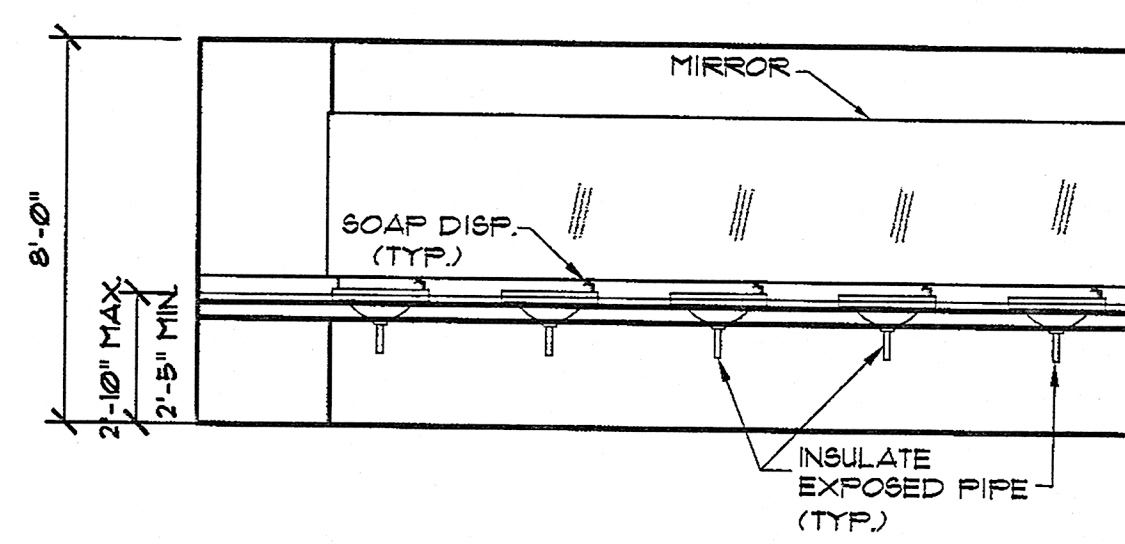


3 SECOND FLR. R. R. ELEVATION
A406 1/4" = 1'-0"

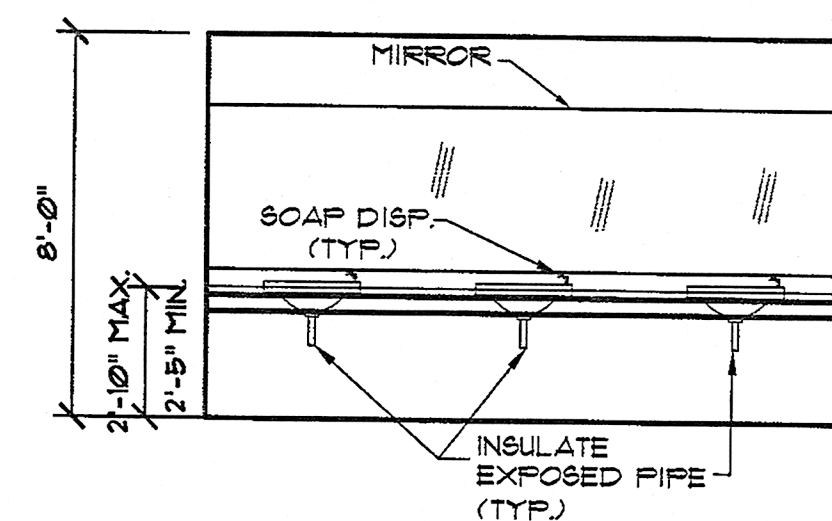


4 SECOND FLR. R. R. ELEVATION
A406 1/4" = 1'-0"

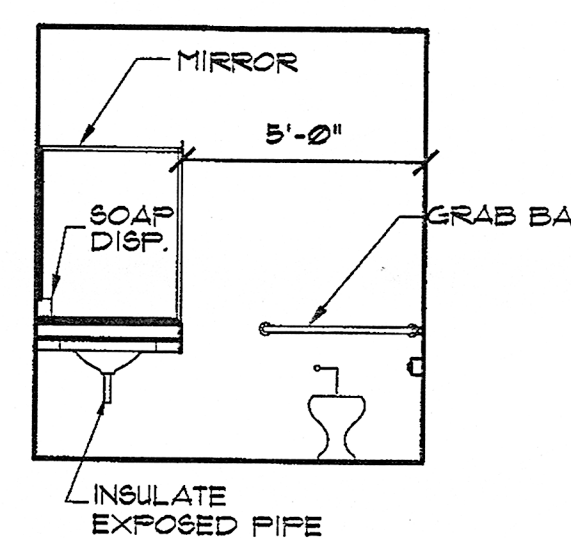


5 TYP. LAV. ELEVATION
A406 1/4" = 1'-0"

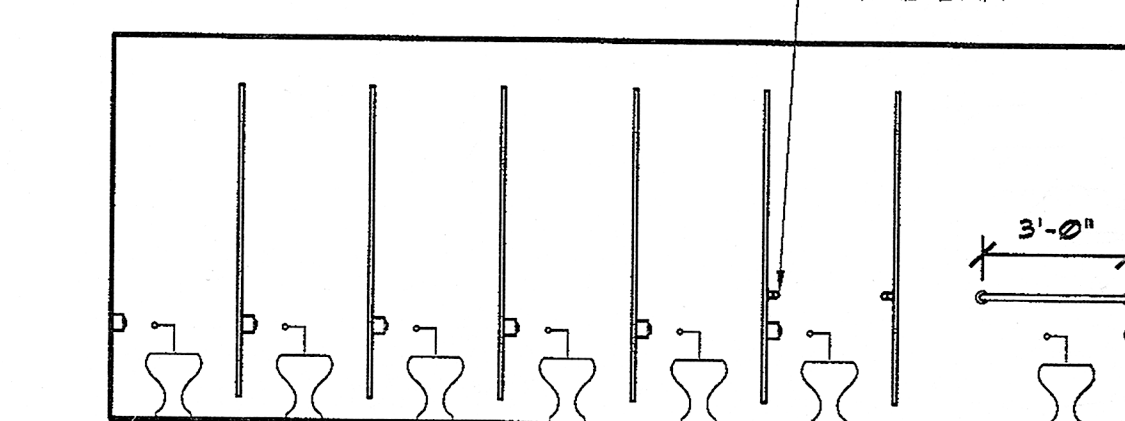


6 SECOND FLR. WOMEN'S R. R. ELEVATION
A406 1/4" = 1'-0"

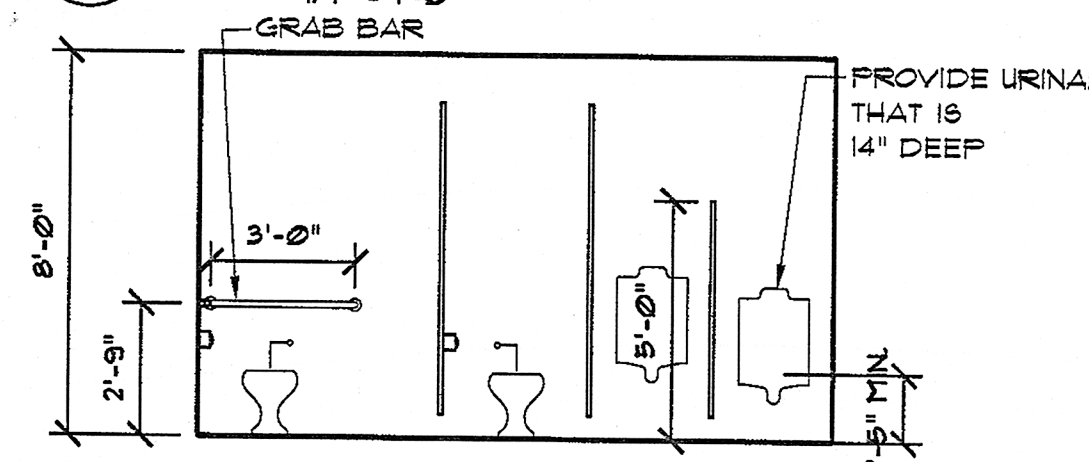


7 SECOND FLR. MEN'S R. R. ELEVATION
A406 1/4" = 1'-0"

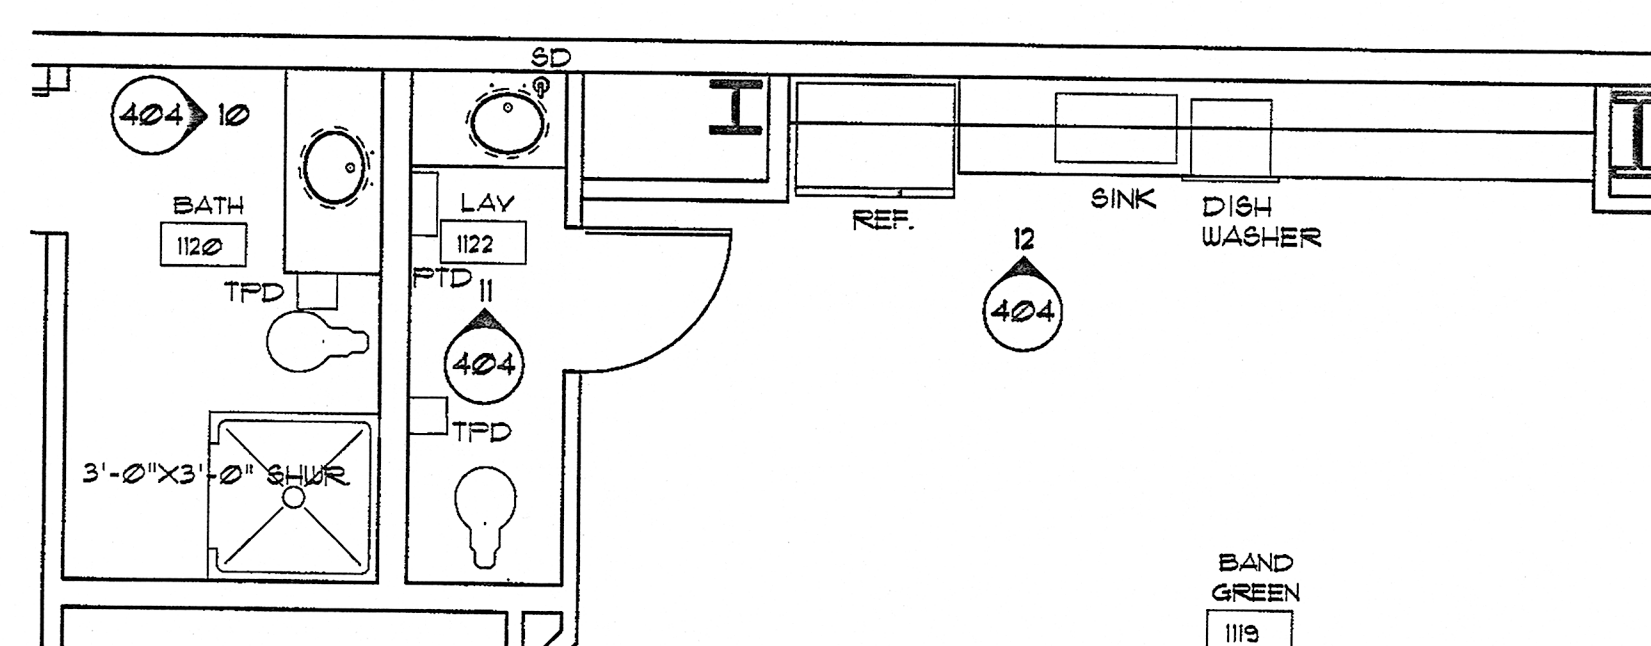


8 SOUND STUDIO R.R./ KITCHENETTE PLAN
A406 1/4" = 1'-0"

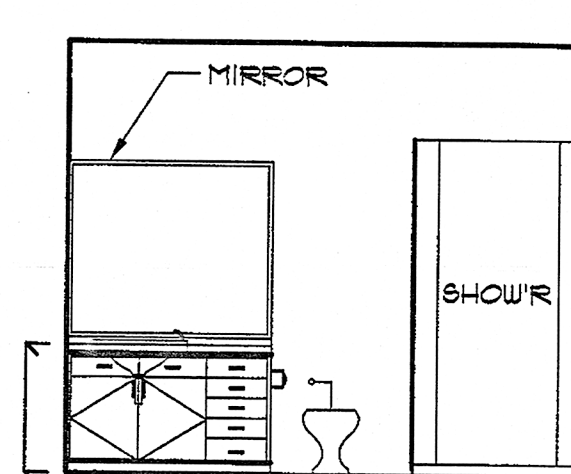


9 PRIVATE BATH ELEVATION
A406 1/4" = 1'-0"

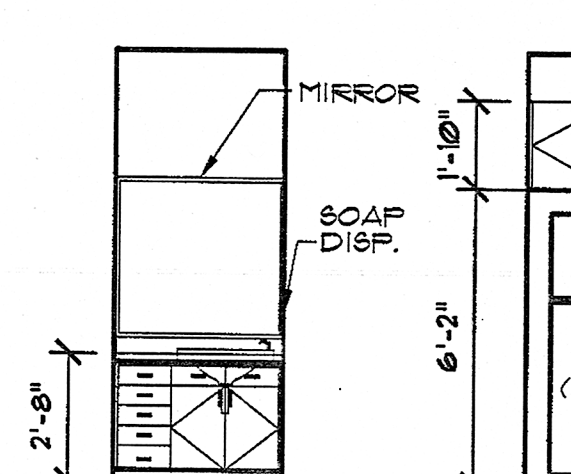


10 GREEN ROOM R. R. ELEVATION
A406 1/4" = 1'-0"

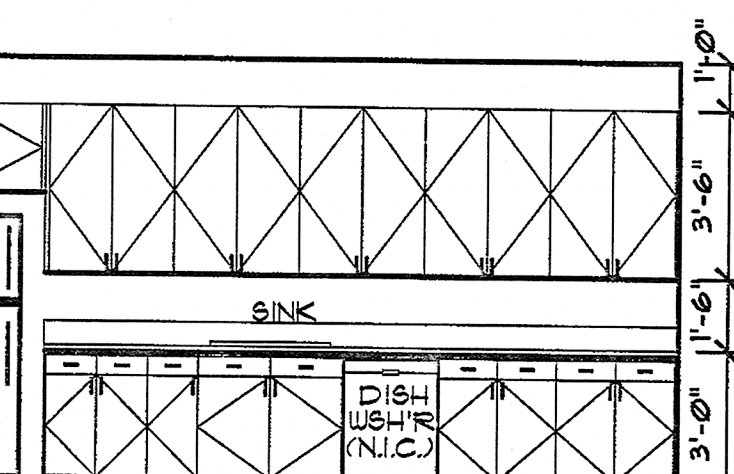


11 GREEN RM. KITCHENETTE ELEVATION
A406 1/4" = 1'-0"

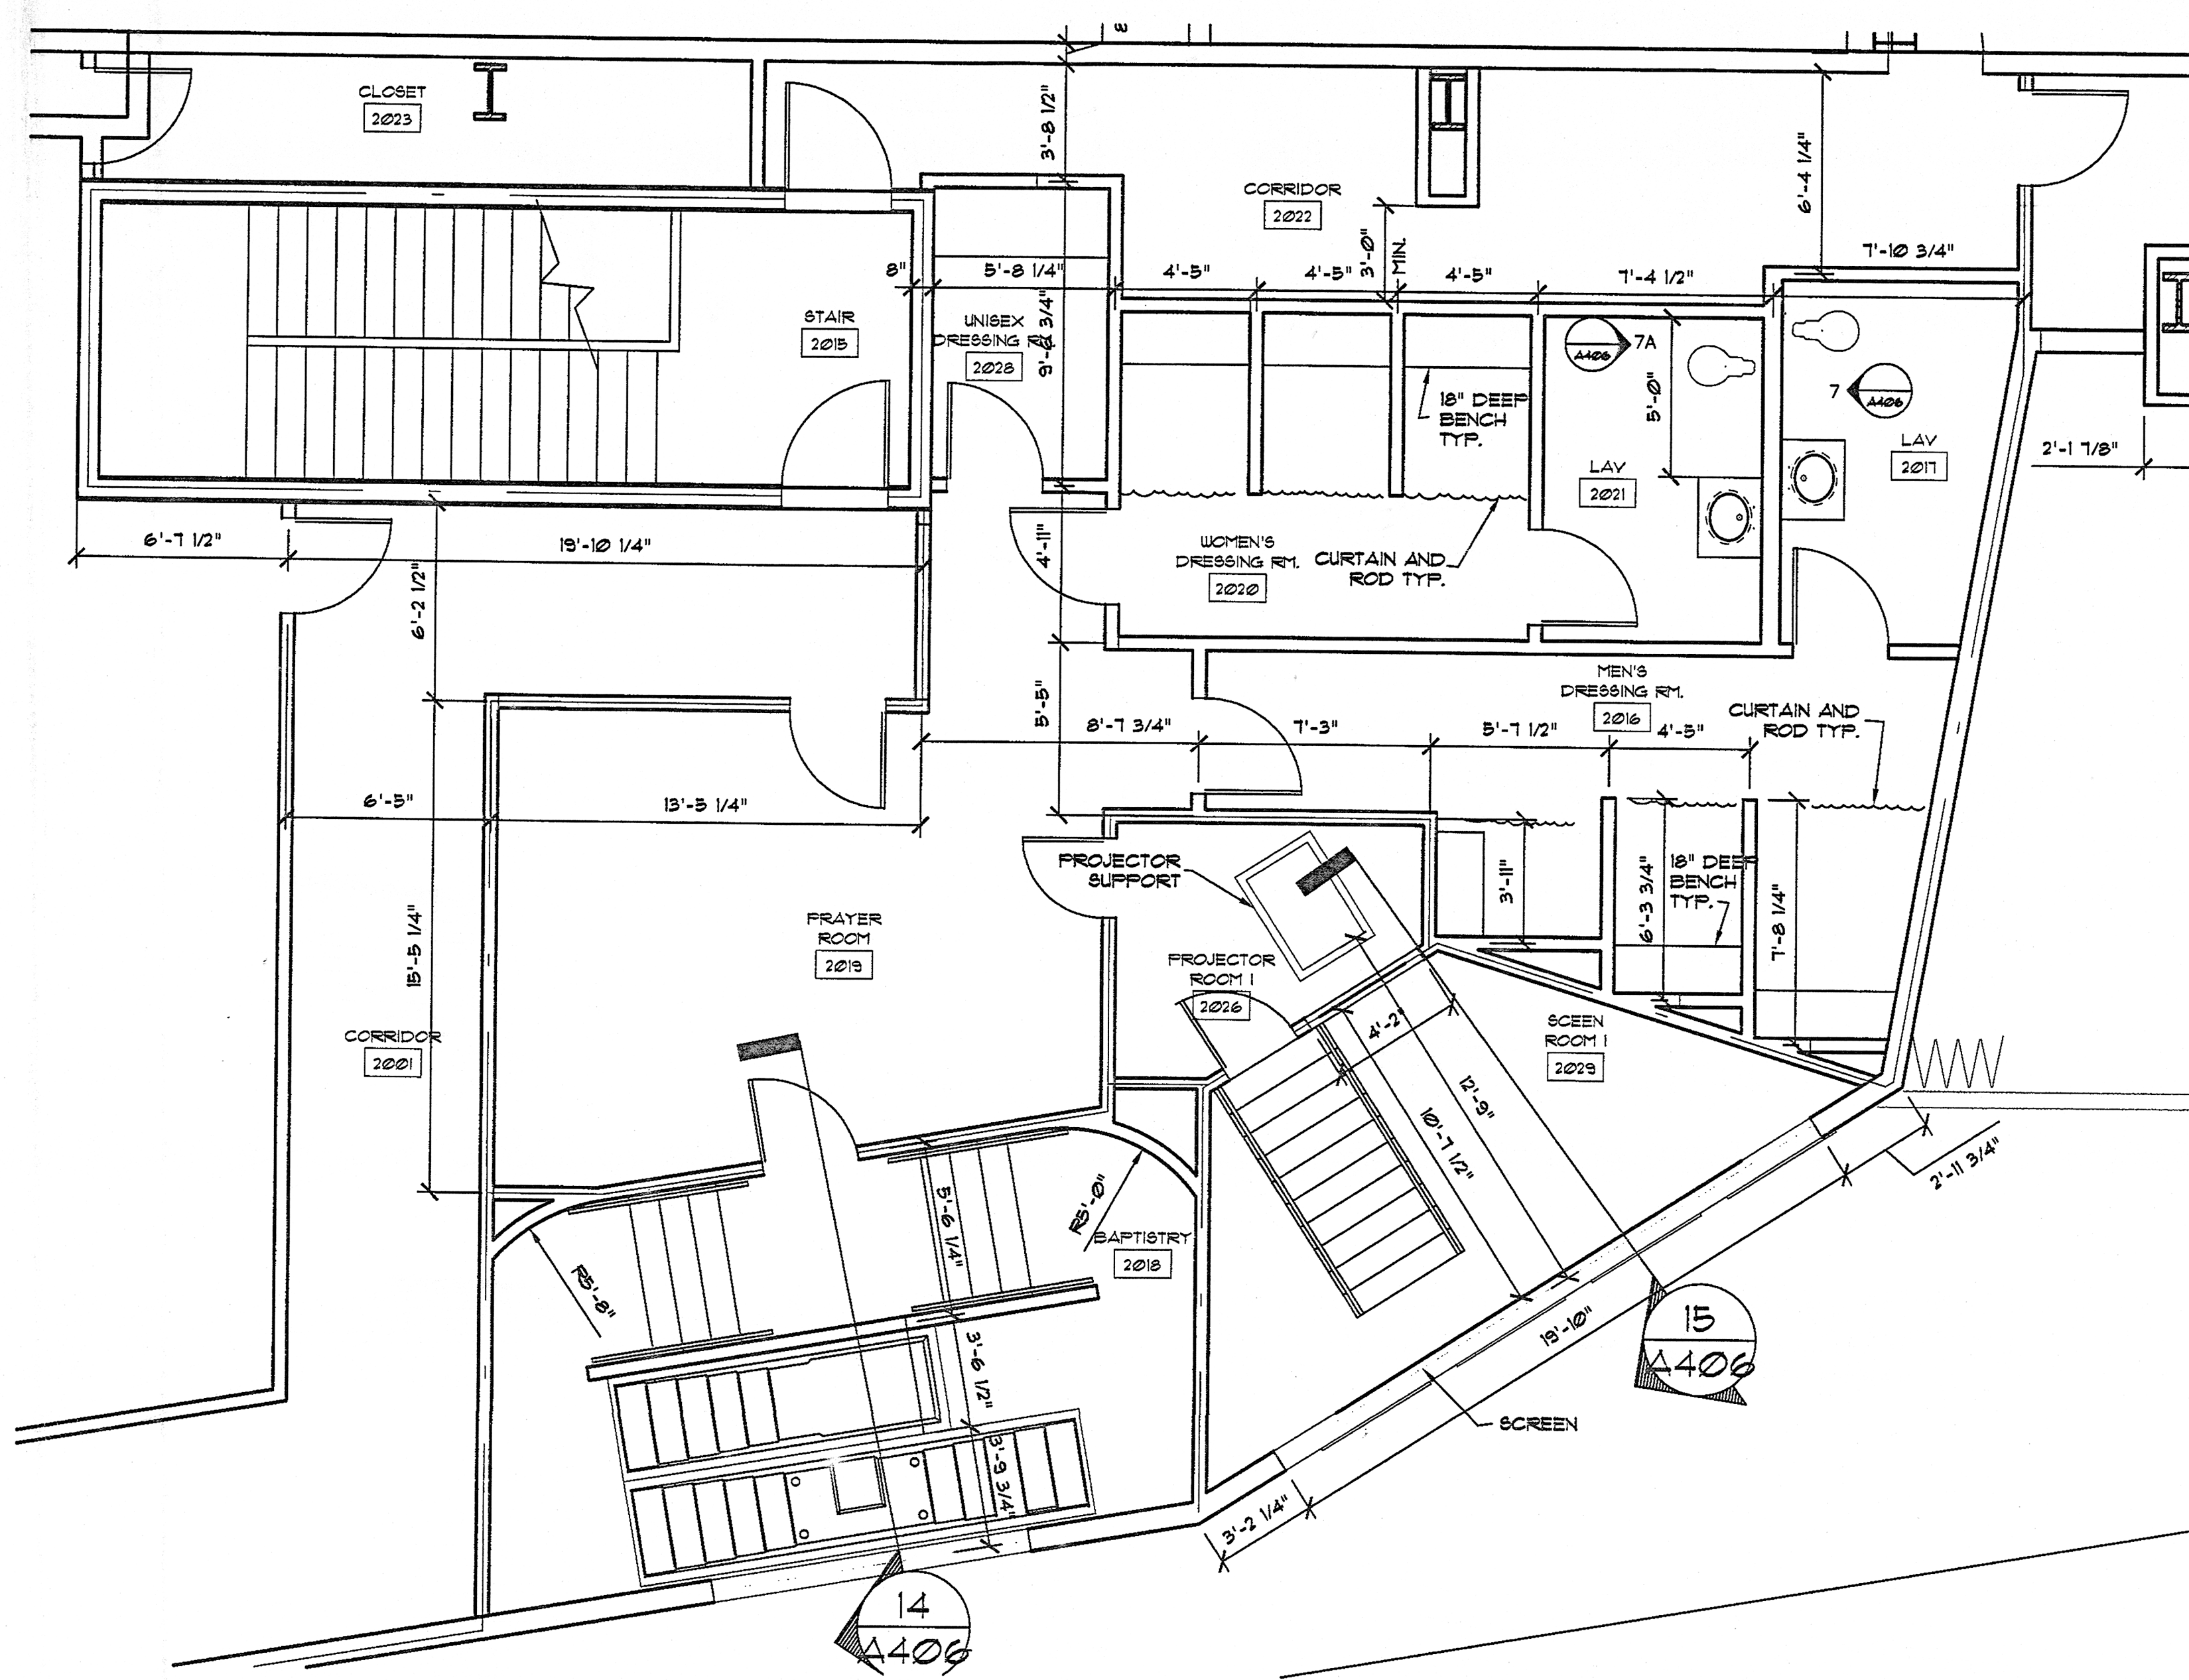

12 BAPTISTRY PLAN
A406 1/4" = 1'-0"

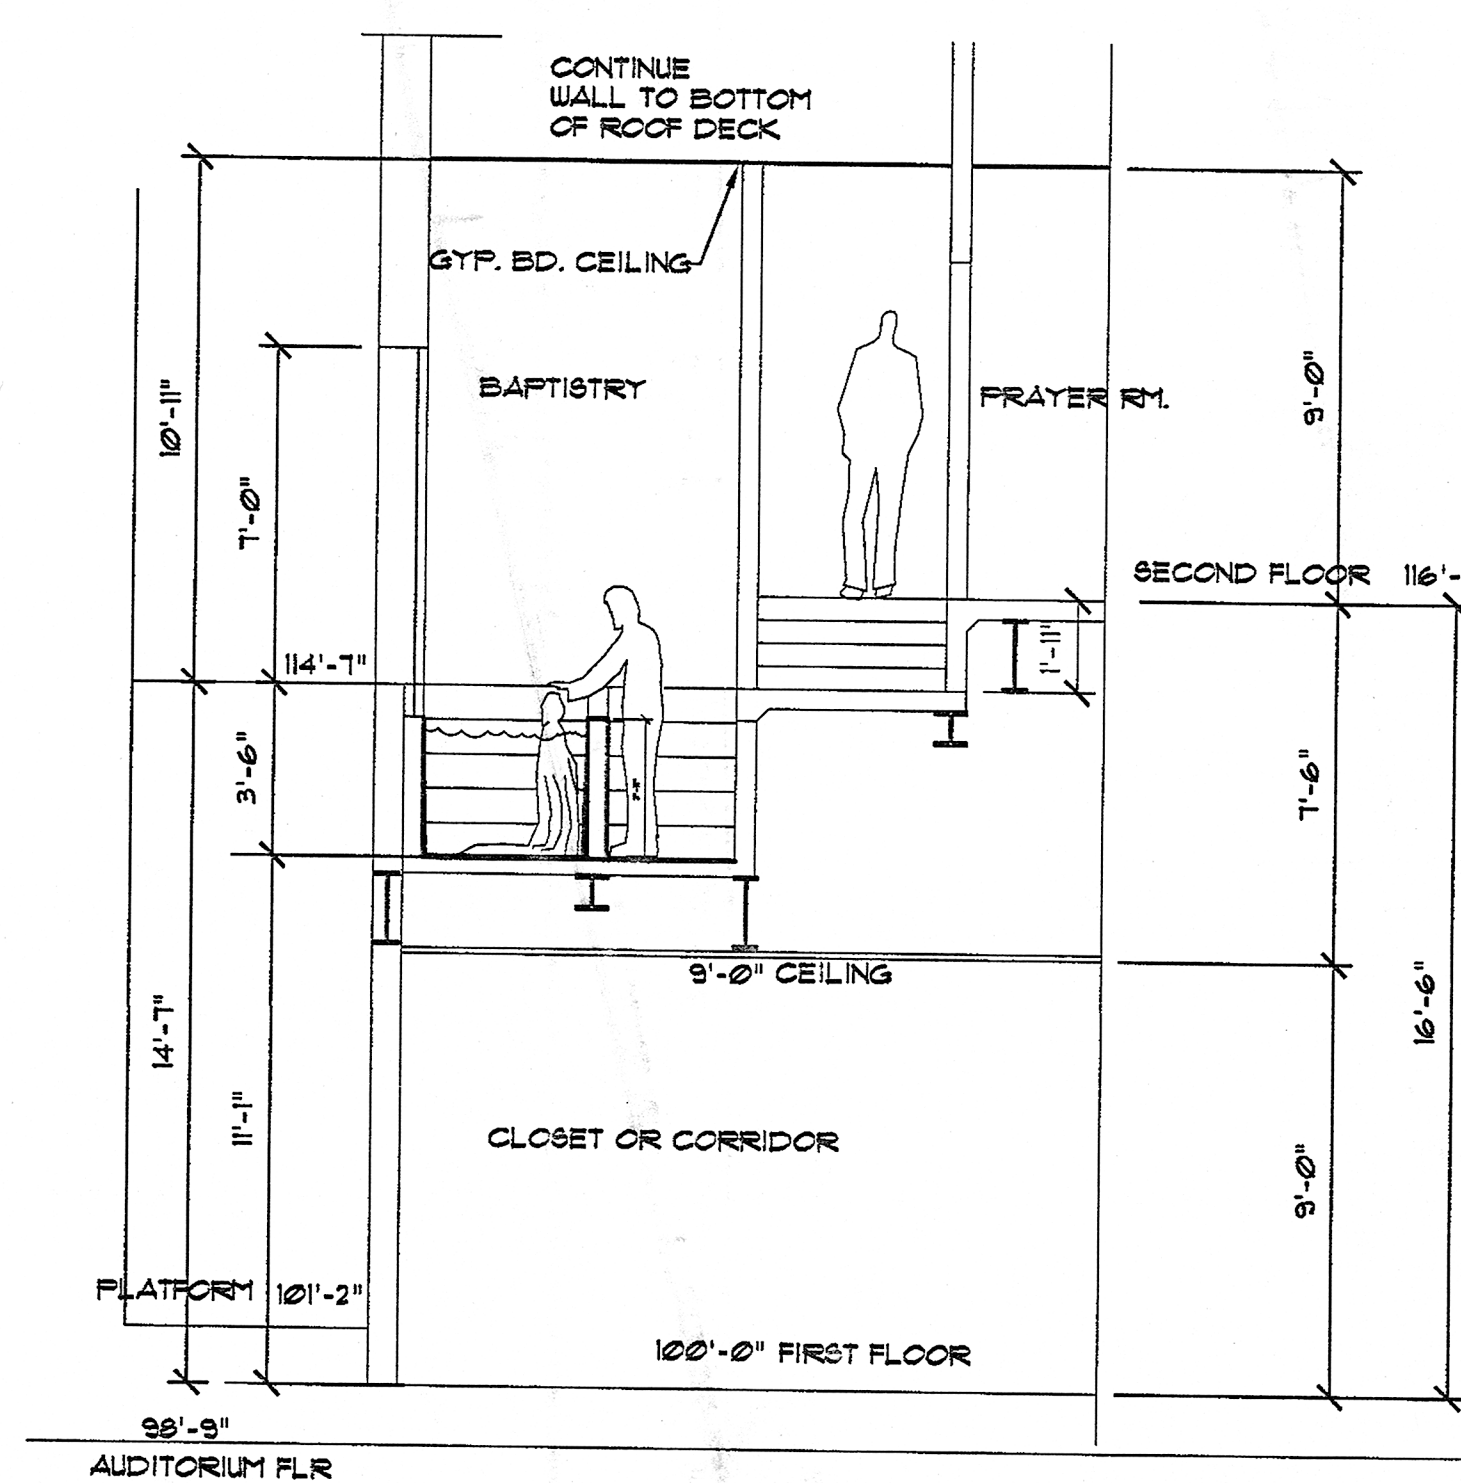

13 BAPTISTRY SECTION
A406 1/4" = 1'-0"

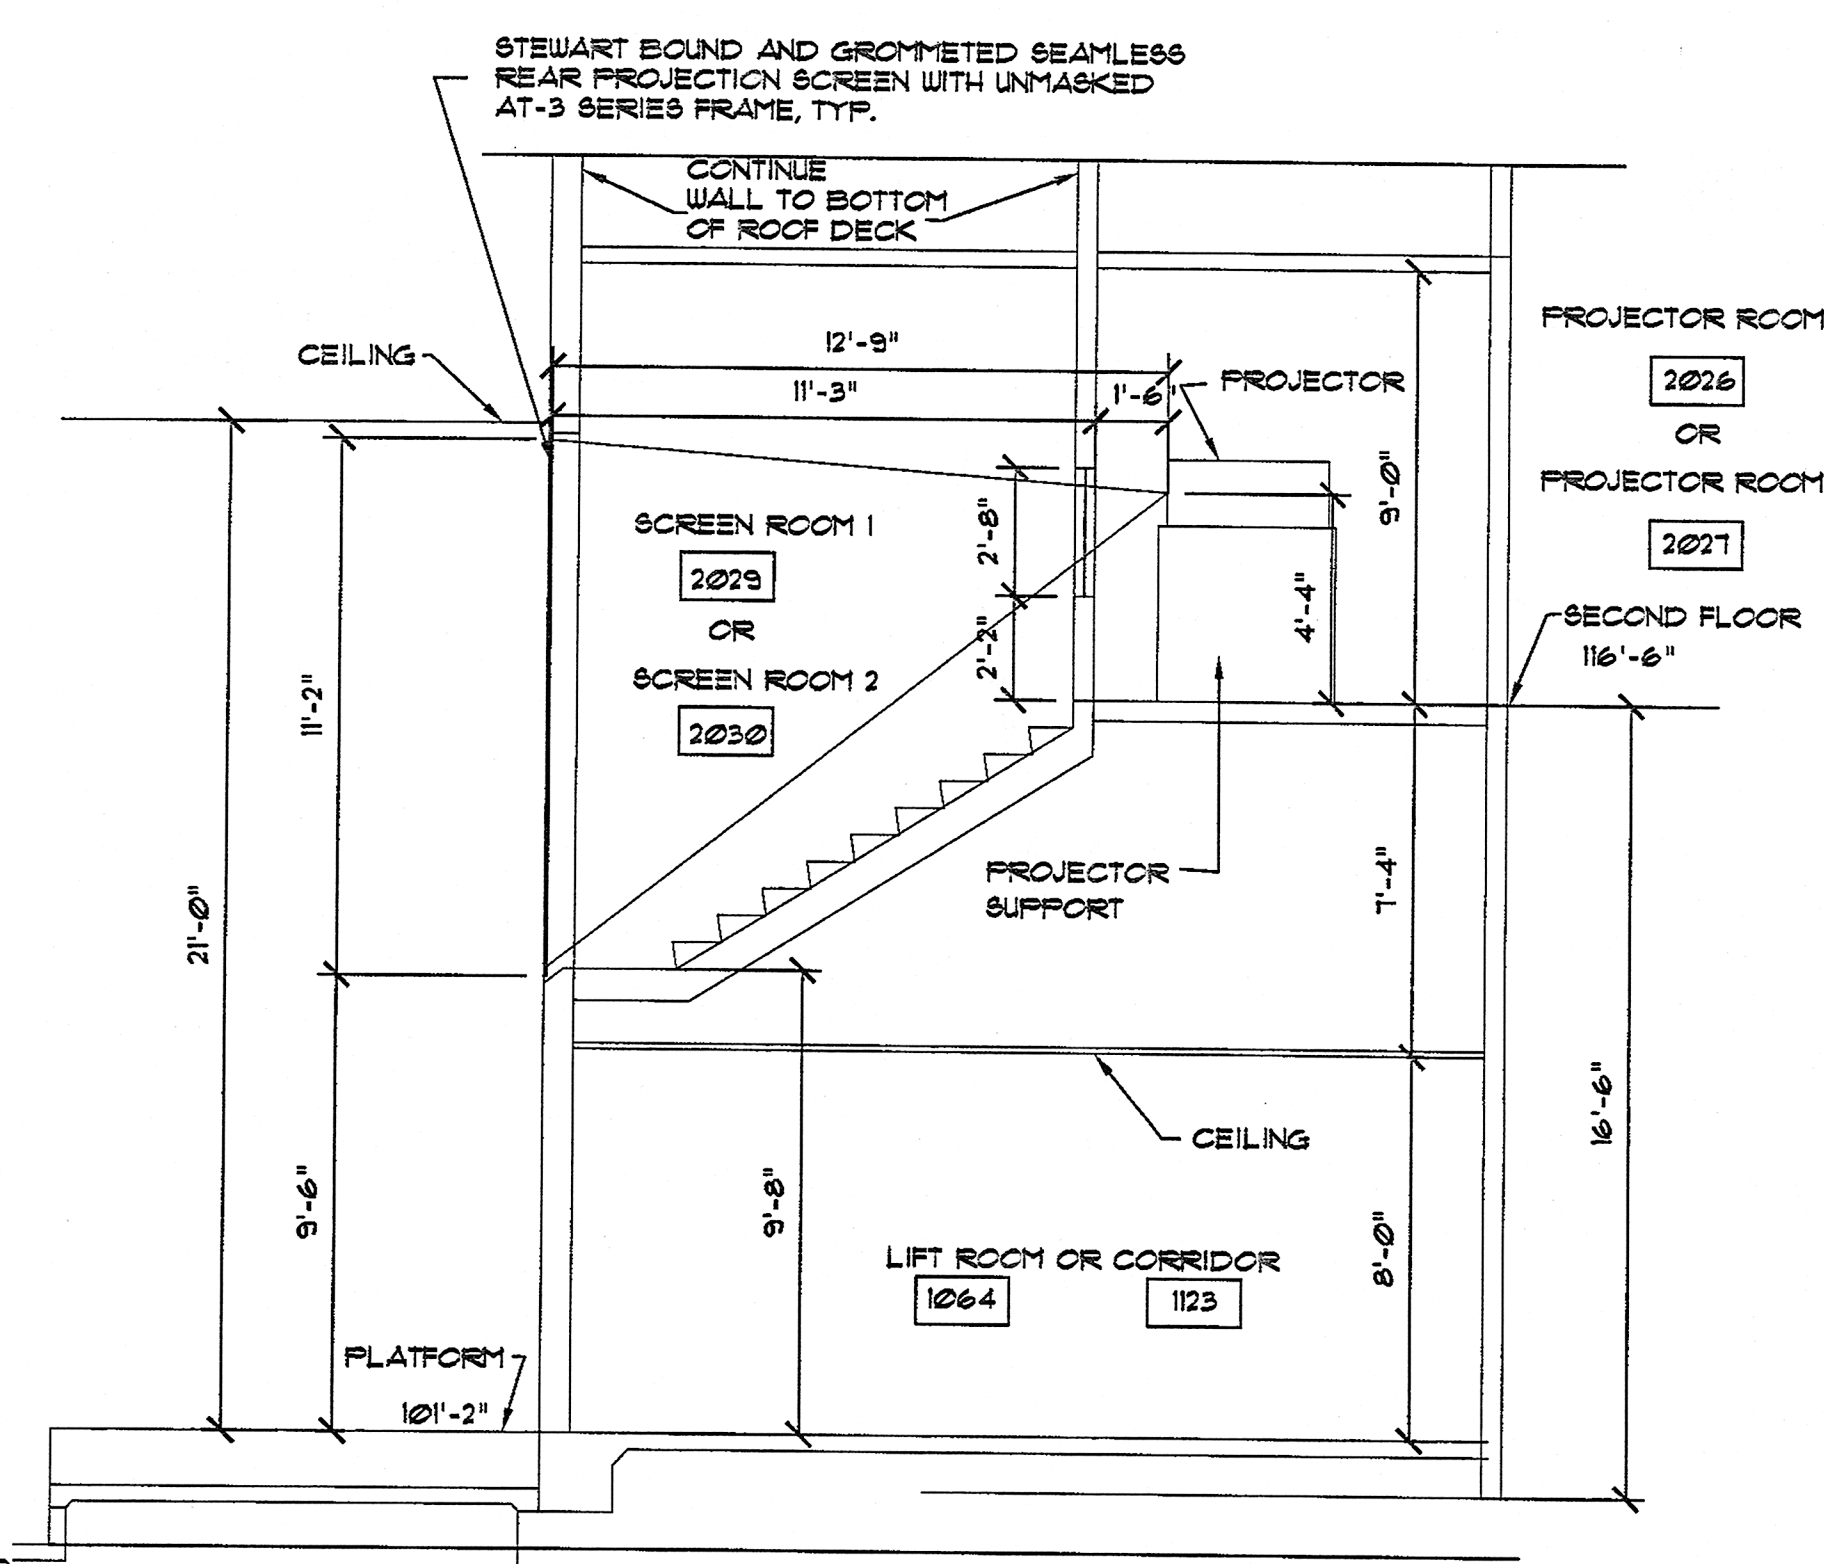

14 PROJECTION ROOM SECTION
A406 1/4" = 1'-0"


revisions

for construction

This drawing, as an instrument of service, is and shall remain the property of the Architect and Engineers and shall not be reproduced, published or used in any way without the written permission of the Architect or Engineer.

Copyright ©1998 By John Ware & Associates, Inc.

seal

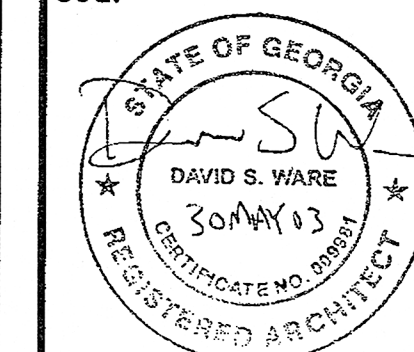

John Ware & Associates, Inc.
Architects & Engineers

1954 Airport Road
Suite 100
Atlanta, GA 30341
(770) 451-1921
FAX (770) 457-1920

project
**CHURCH
IN THE NOW**

address
1873 & 1933
IRIS DRIVE
CONERS, GA
for
**COVENANT
SERVICES INC**
1711 WESLEY WAY
CONERS, GA

sheet description
**ENLARGED
PLANS, SECTIONS
& ELEVATIONS**
drawn MFB
checked DSW

job 01-145-B
date 02/15/02

A-406
of 40