


for construction
This drawing, as an instrument of service, is and shall remain the property of the Architects and Engineers and shall not be reproduced, published or used in any way without the written permission of the Architect or Engineer.
Copyright ©1998 By John Ware & Associates, Inc.

seal

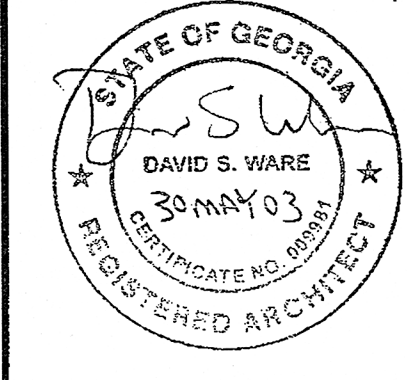

John Ware & Associates, Inc.
Architects & Engineers

1954 Airport Road
Suite 100
Atlanta, GA 30341
(770) 451-1921
FAX (770) 457-1920

project
CHURCH IN THE NOW



address
1873 & 1933
IRIS DRIVE
CONYERS, GA
for
COVENANT SERVICES INC
1771 WESLEY WAY
CONYERS, GA
sheet description
DETAILS

drawn MFB
checked DEW

job 01-145-B

date 08/15/02

A-503
of 60

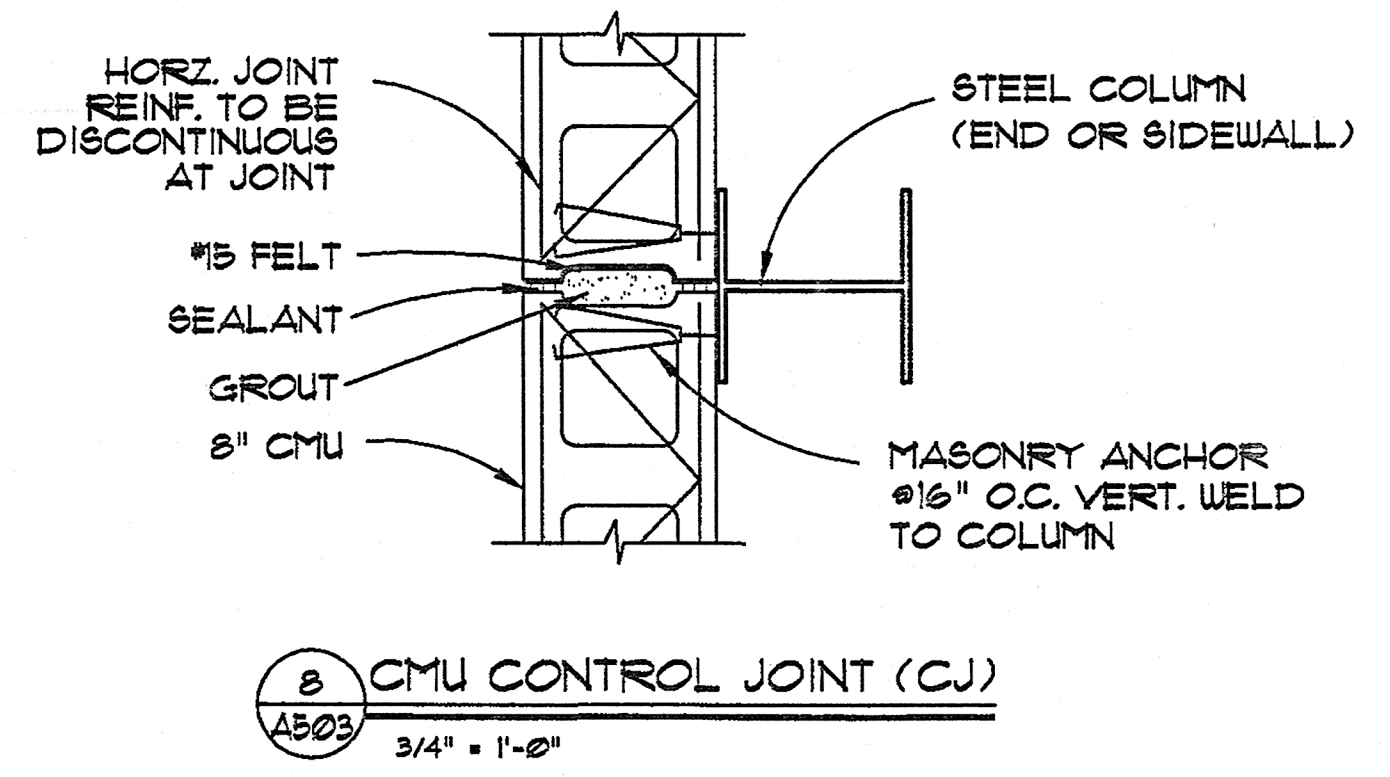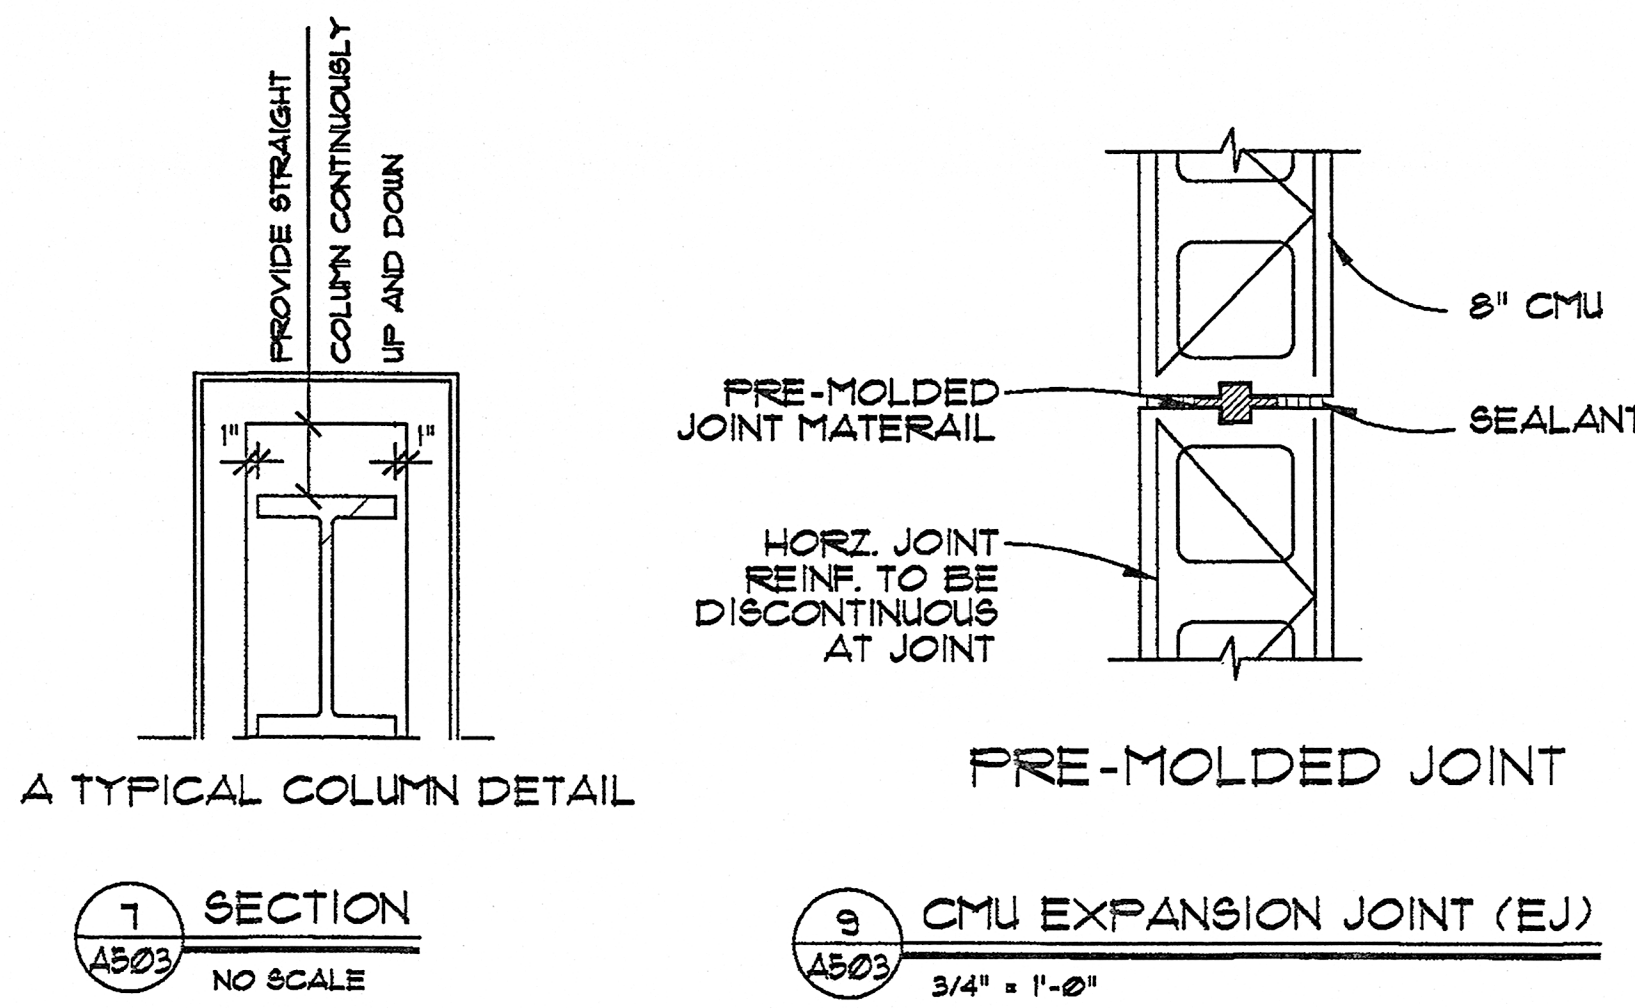

NOT USED

3 CANOPY COLUMN SECTION
AS03
3/4" = 1'-0"

NOT USED

5 CANOPY COLUMN SECTION
AS03
3/4" = 1'-0"

NOT USED

4 CANOPY COLUMN SECTION
AS03
3/4" = 1'-0"


NOT USED

6 CANOPY COLUMN SECTION
AS03
3/4" = 1'-0"

1 CANOPY SECTION
AS03
3/4" = 1'-0"

2 CANOPY COLUMN
AS03
3/4" = 1'-0"

NOTE:
THESE DETAILS ARE ILLUSTRATIVE
OF TYPICAL CONDITIONS. OTHER
CONDITIONS MAY OCCUR WHICH
SHALL BE TREATED IN SIMILAR
FASHION TO THOSE SHOWN HERE.

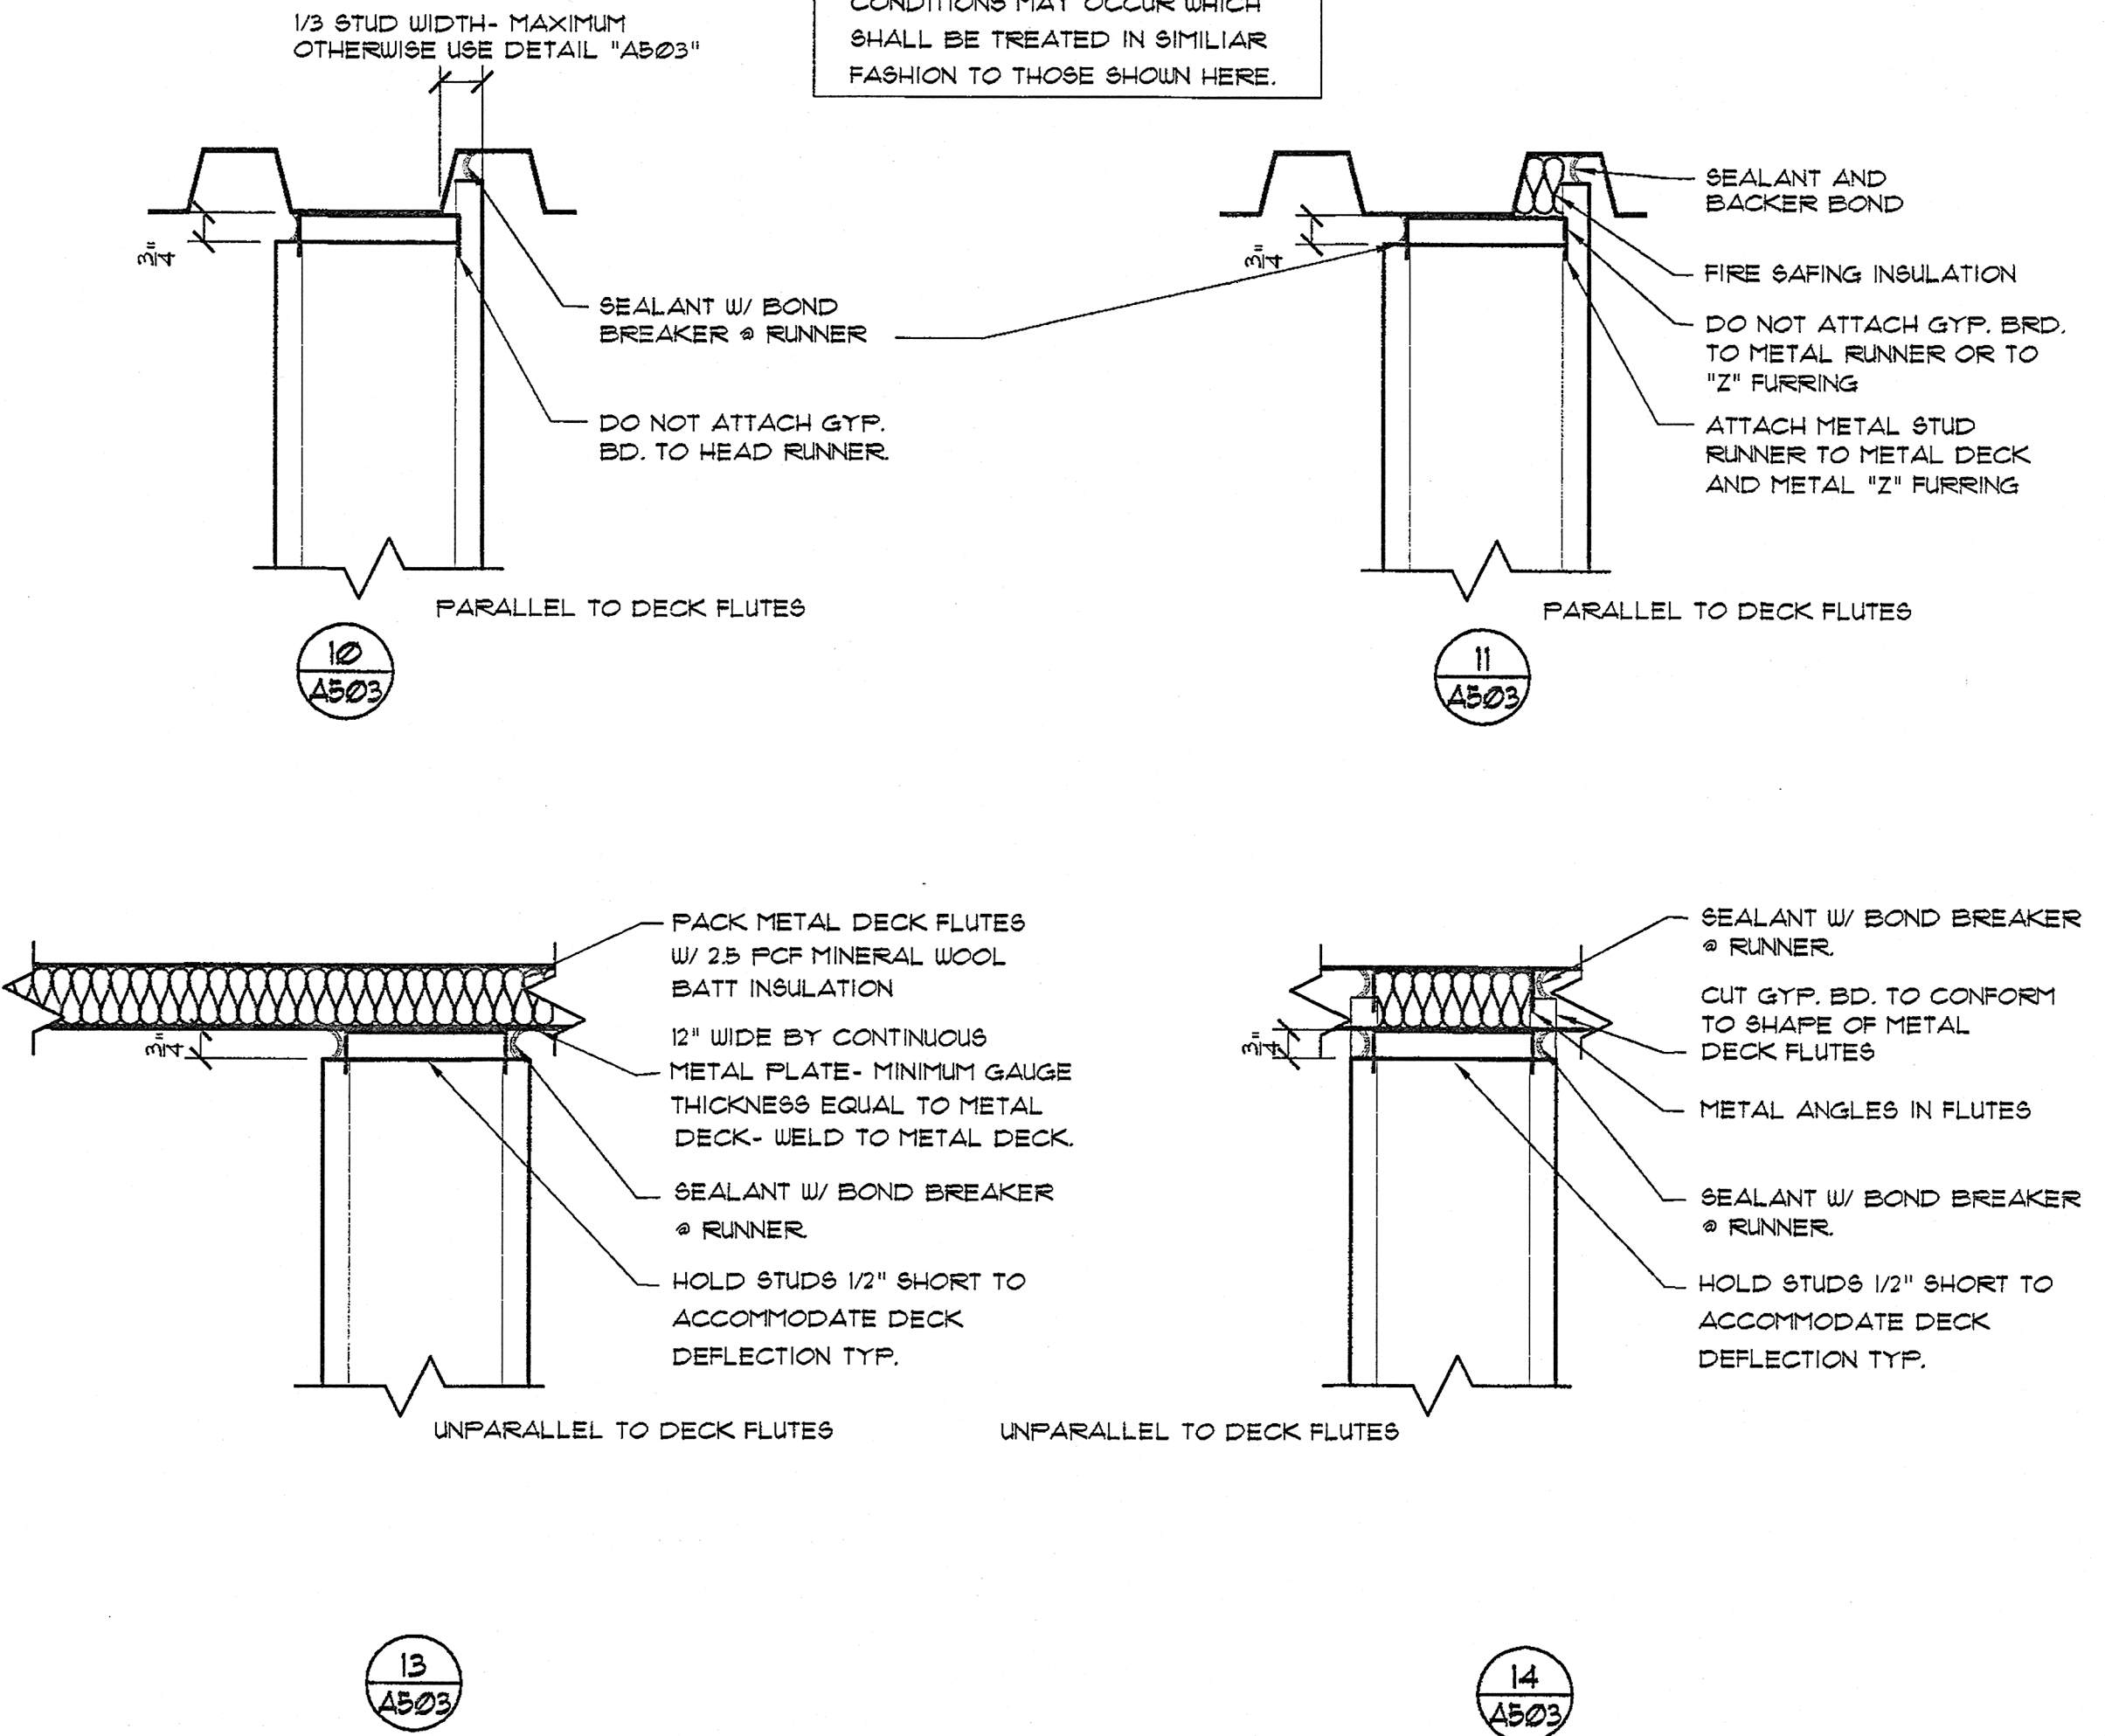

TYPICAL WALL DETAILS AT SOUND SENSITIVE WALLS
3" = 1'-0"

