




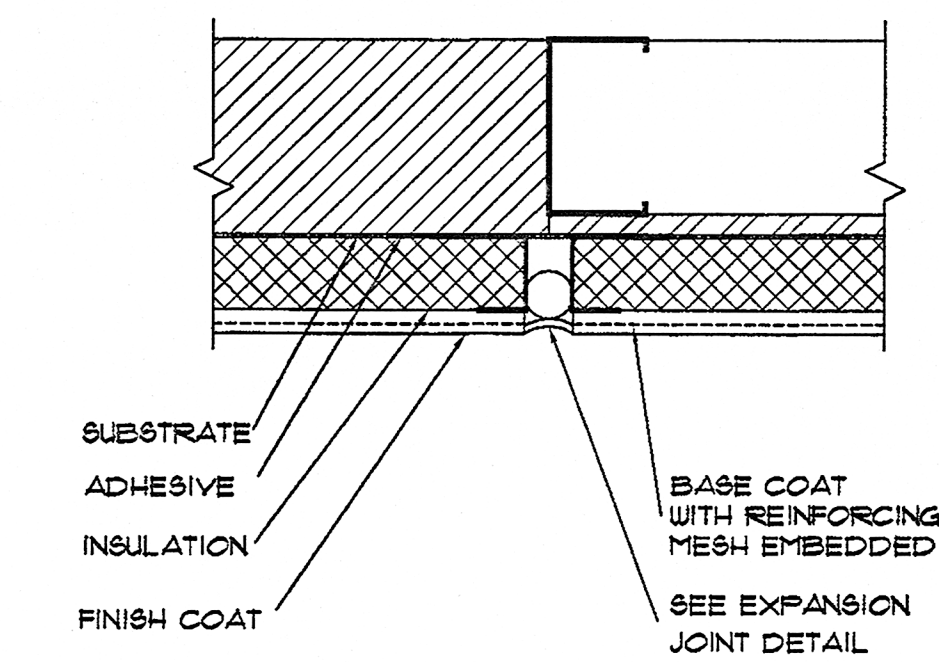


1
A504
DISSIMILAR SUBSTRATES

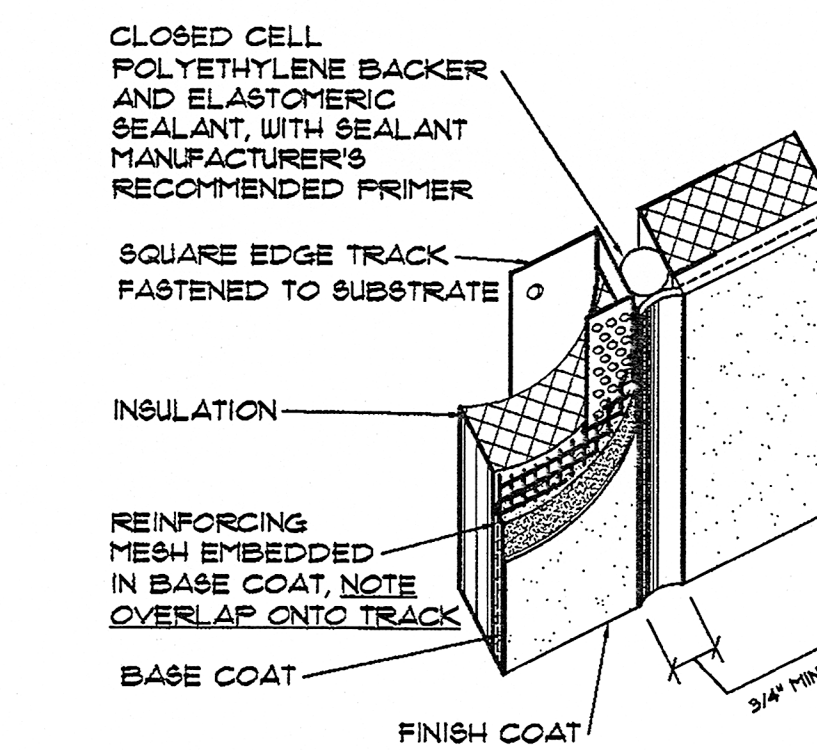


2
A504
TRACK-EXPANSION JOINT DETAIL

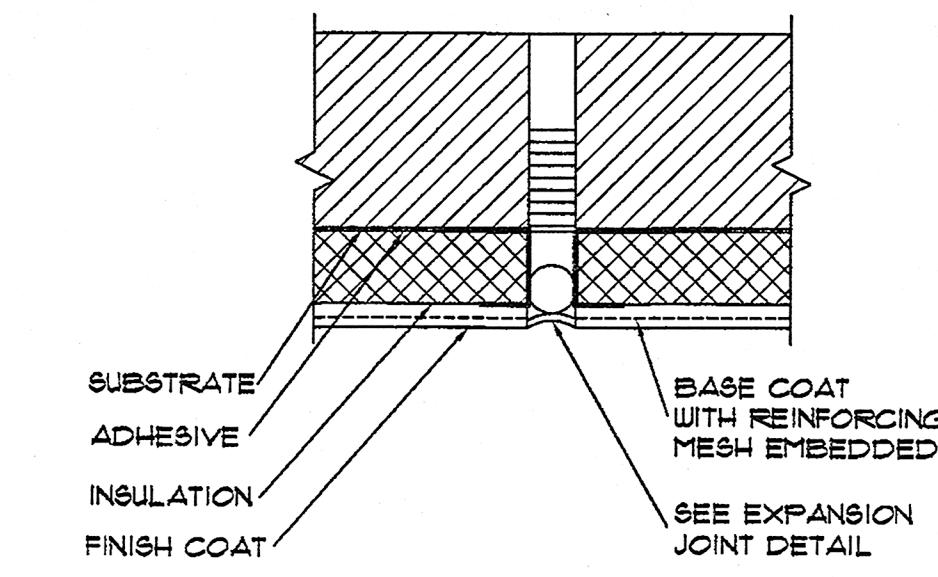


3
A504
BUILDING ISOLATION JOINT

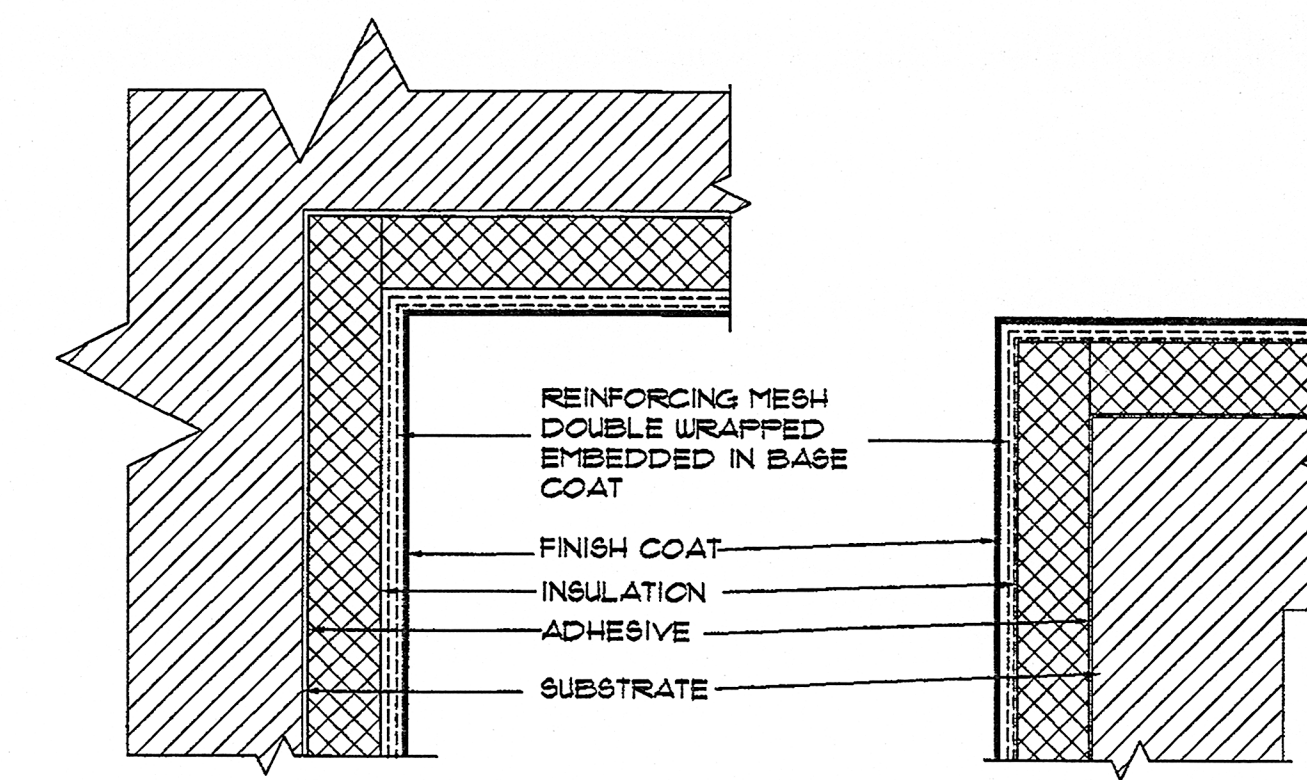


4
A504
TYPICAL INSIDE CORNER

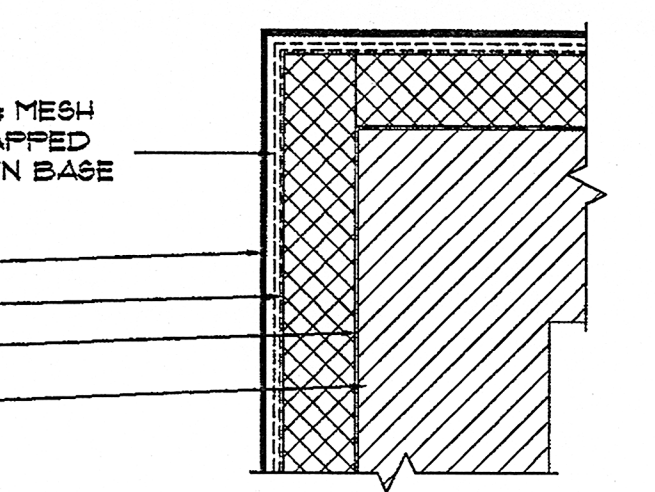


5
A504
TYPICAL OUTSIDE CORNER

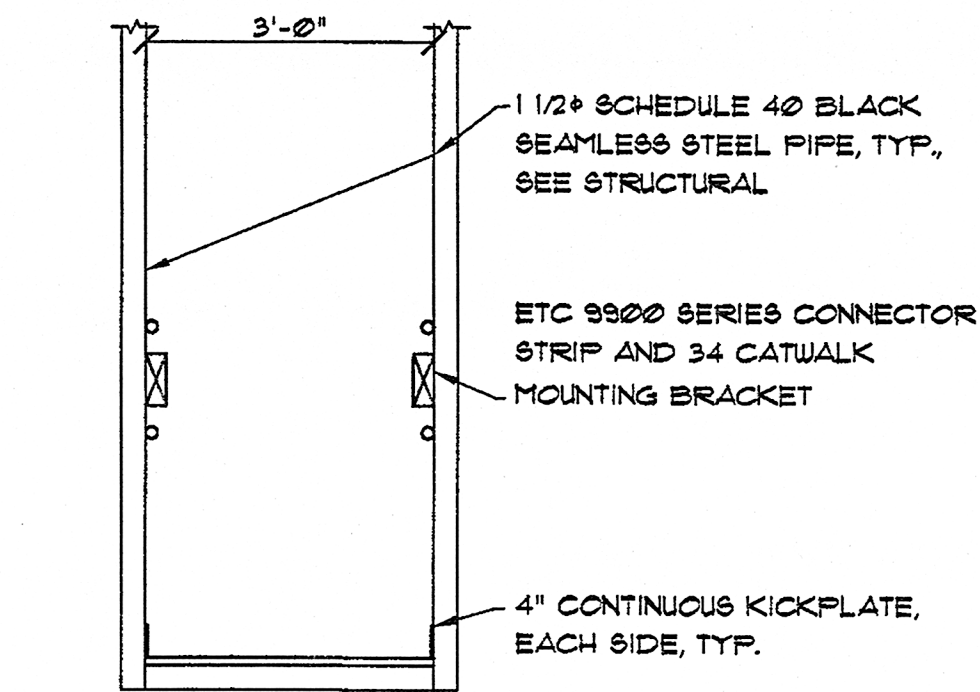


6
A504
CATWALK SECTION
1 1/2" x 1'-0"

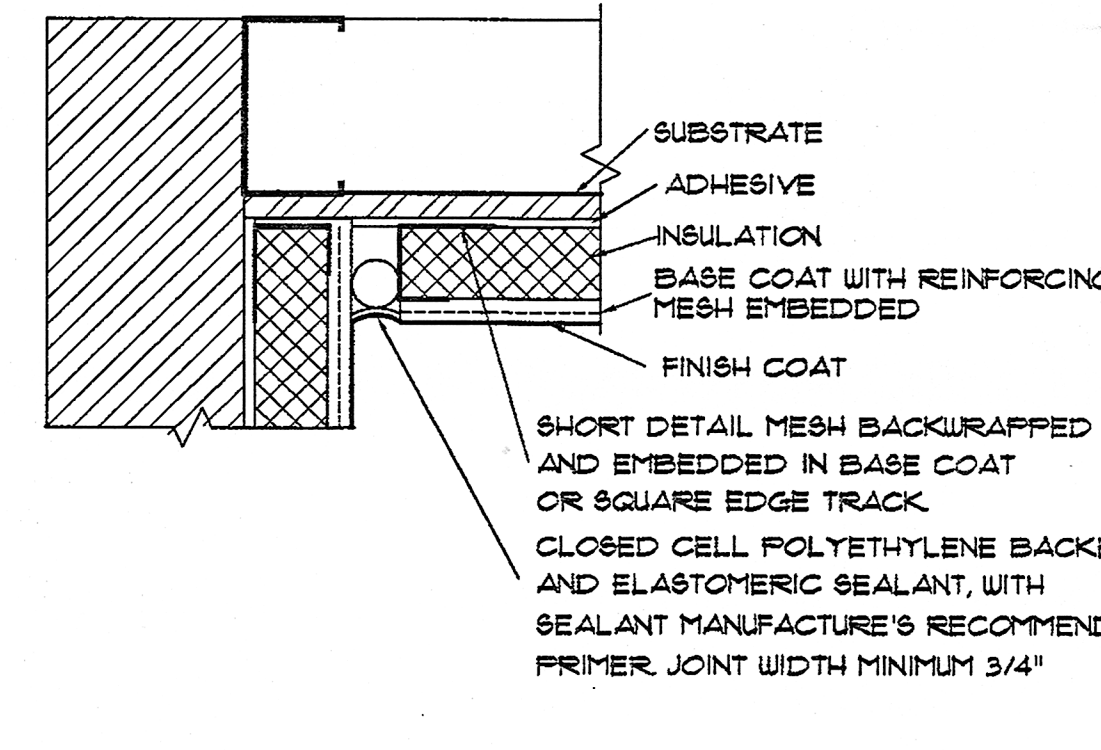

7
A504
INSIDE CORNER AT DISSIMILAR SUBSTRATES

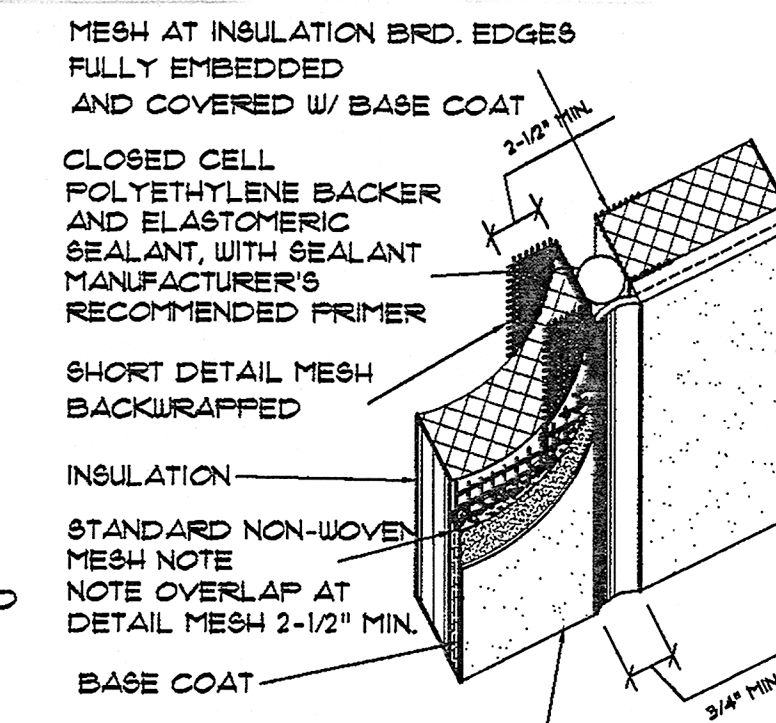


8
A504
BACKWRAPPED EXPANSION JOINT DETAIL

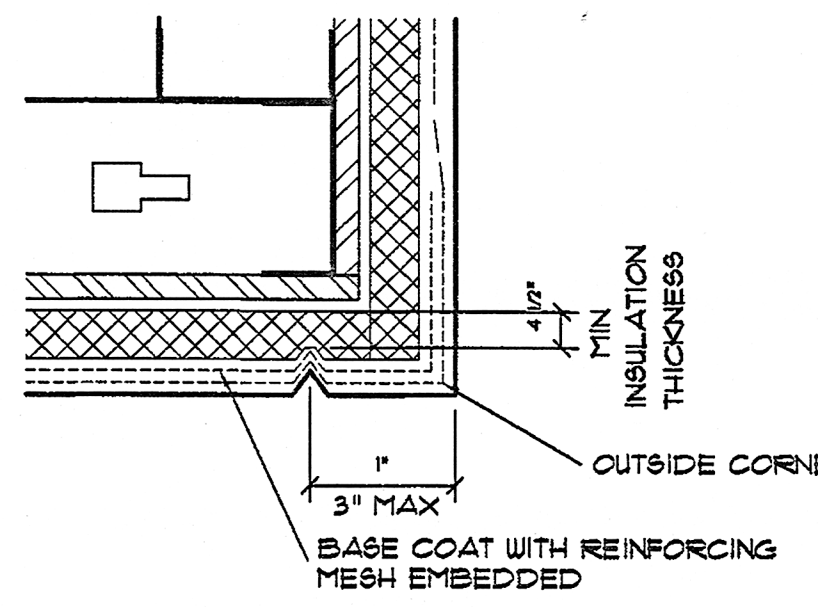


9
A504
DRIP DETAIL

NOTE: SEE E.I.F.S. MANUFACTURER'S WRITTEN SPECIFICATIONS FOR MORE E.I.F.S. DETAILS AND CONSTRUCTION INFORMATION. MANUFACTURER'S DETAILS GOVERN- FOLLOW ALL WRITTEN SPECIFICATIONS TO MAINTAIN WARRANTY

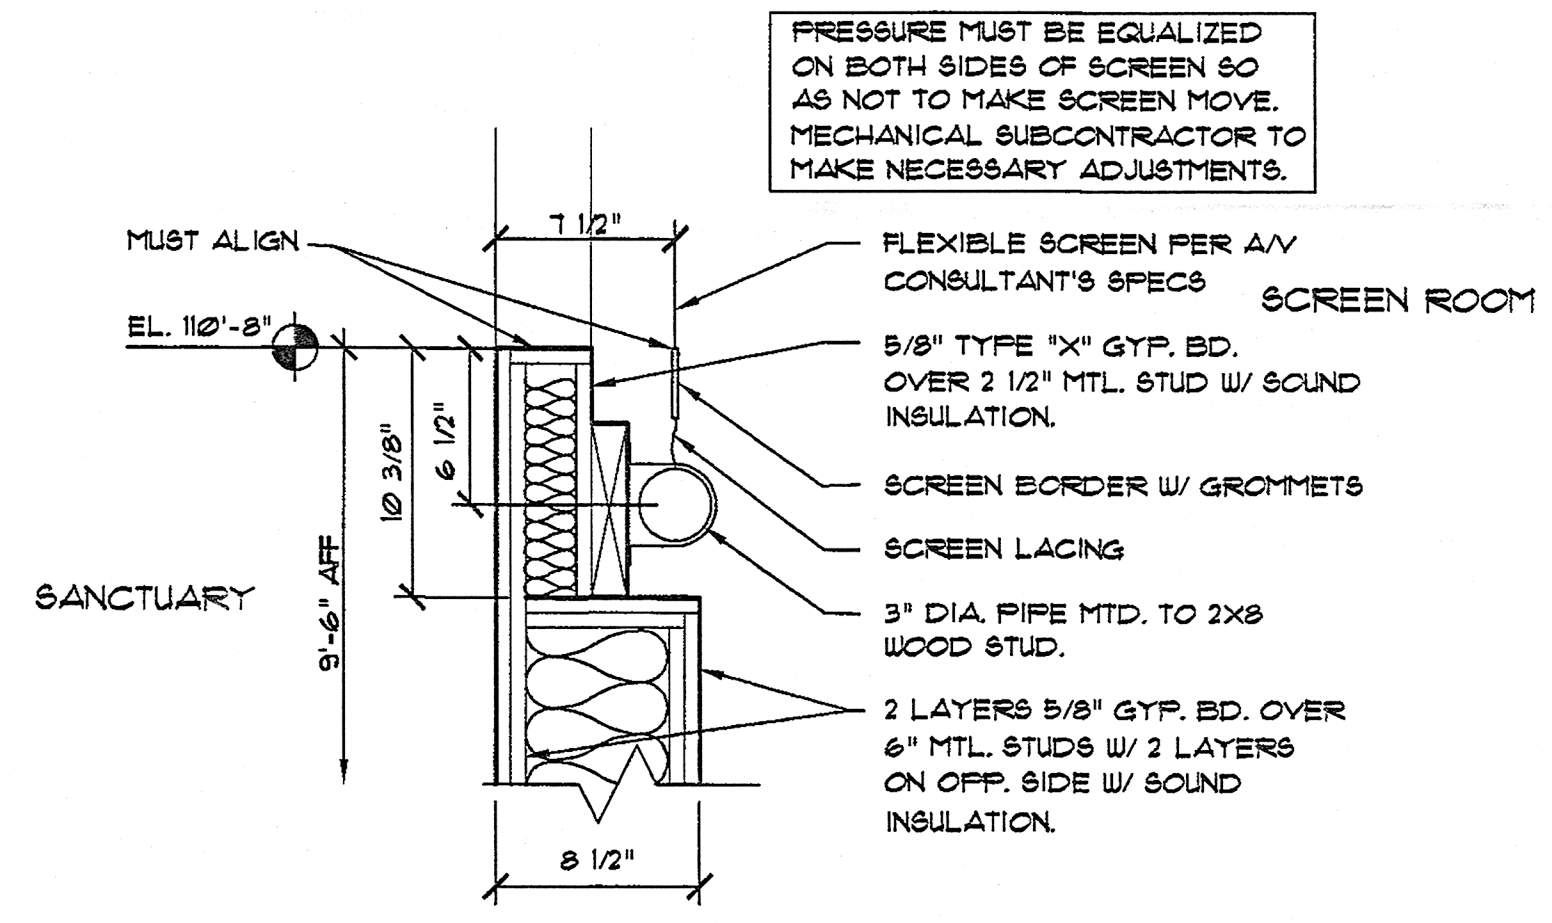


10
A504
SCREEN DETAIL
1 1/2" x 1'-0"


E.F.S. DETAILS
N.T.S.

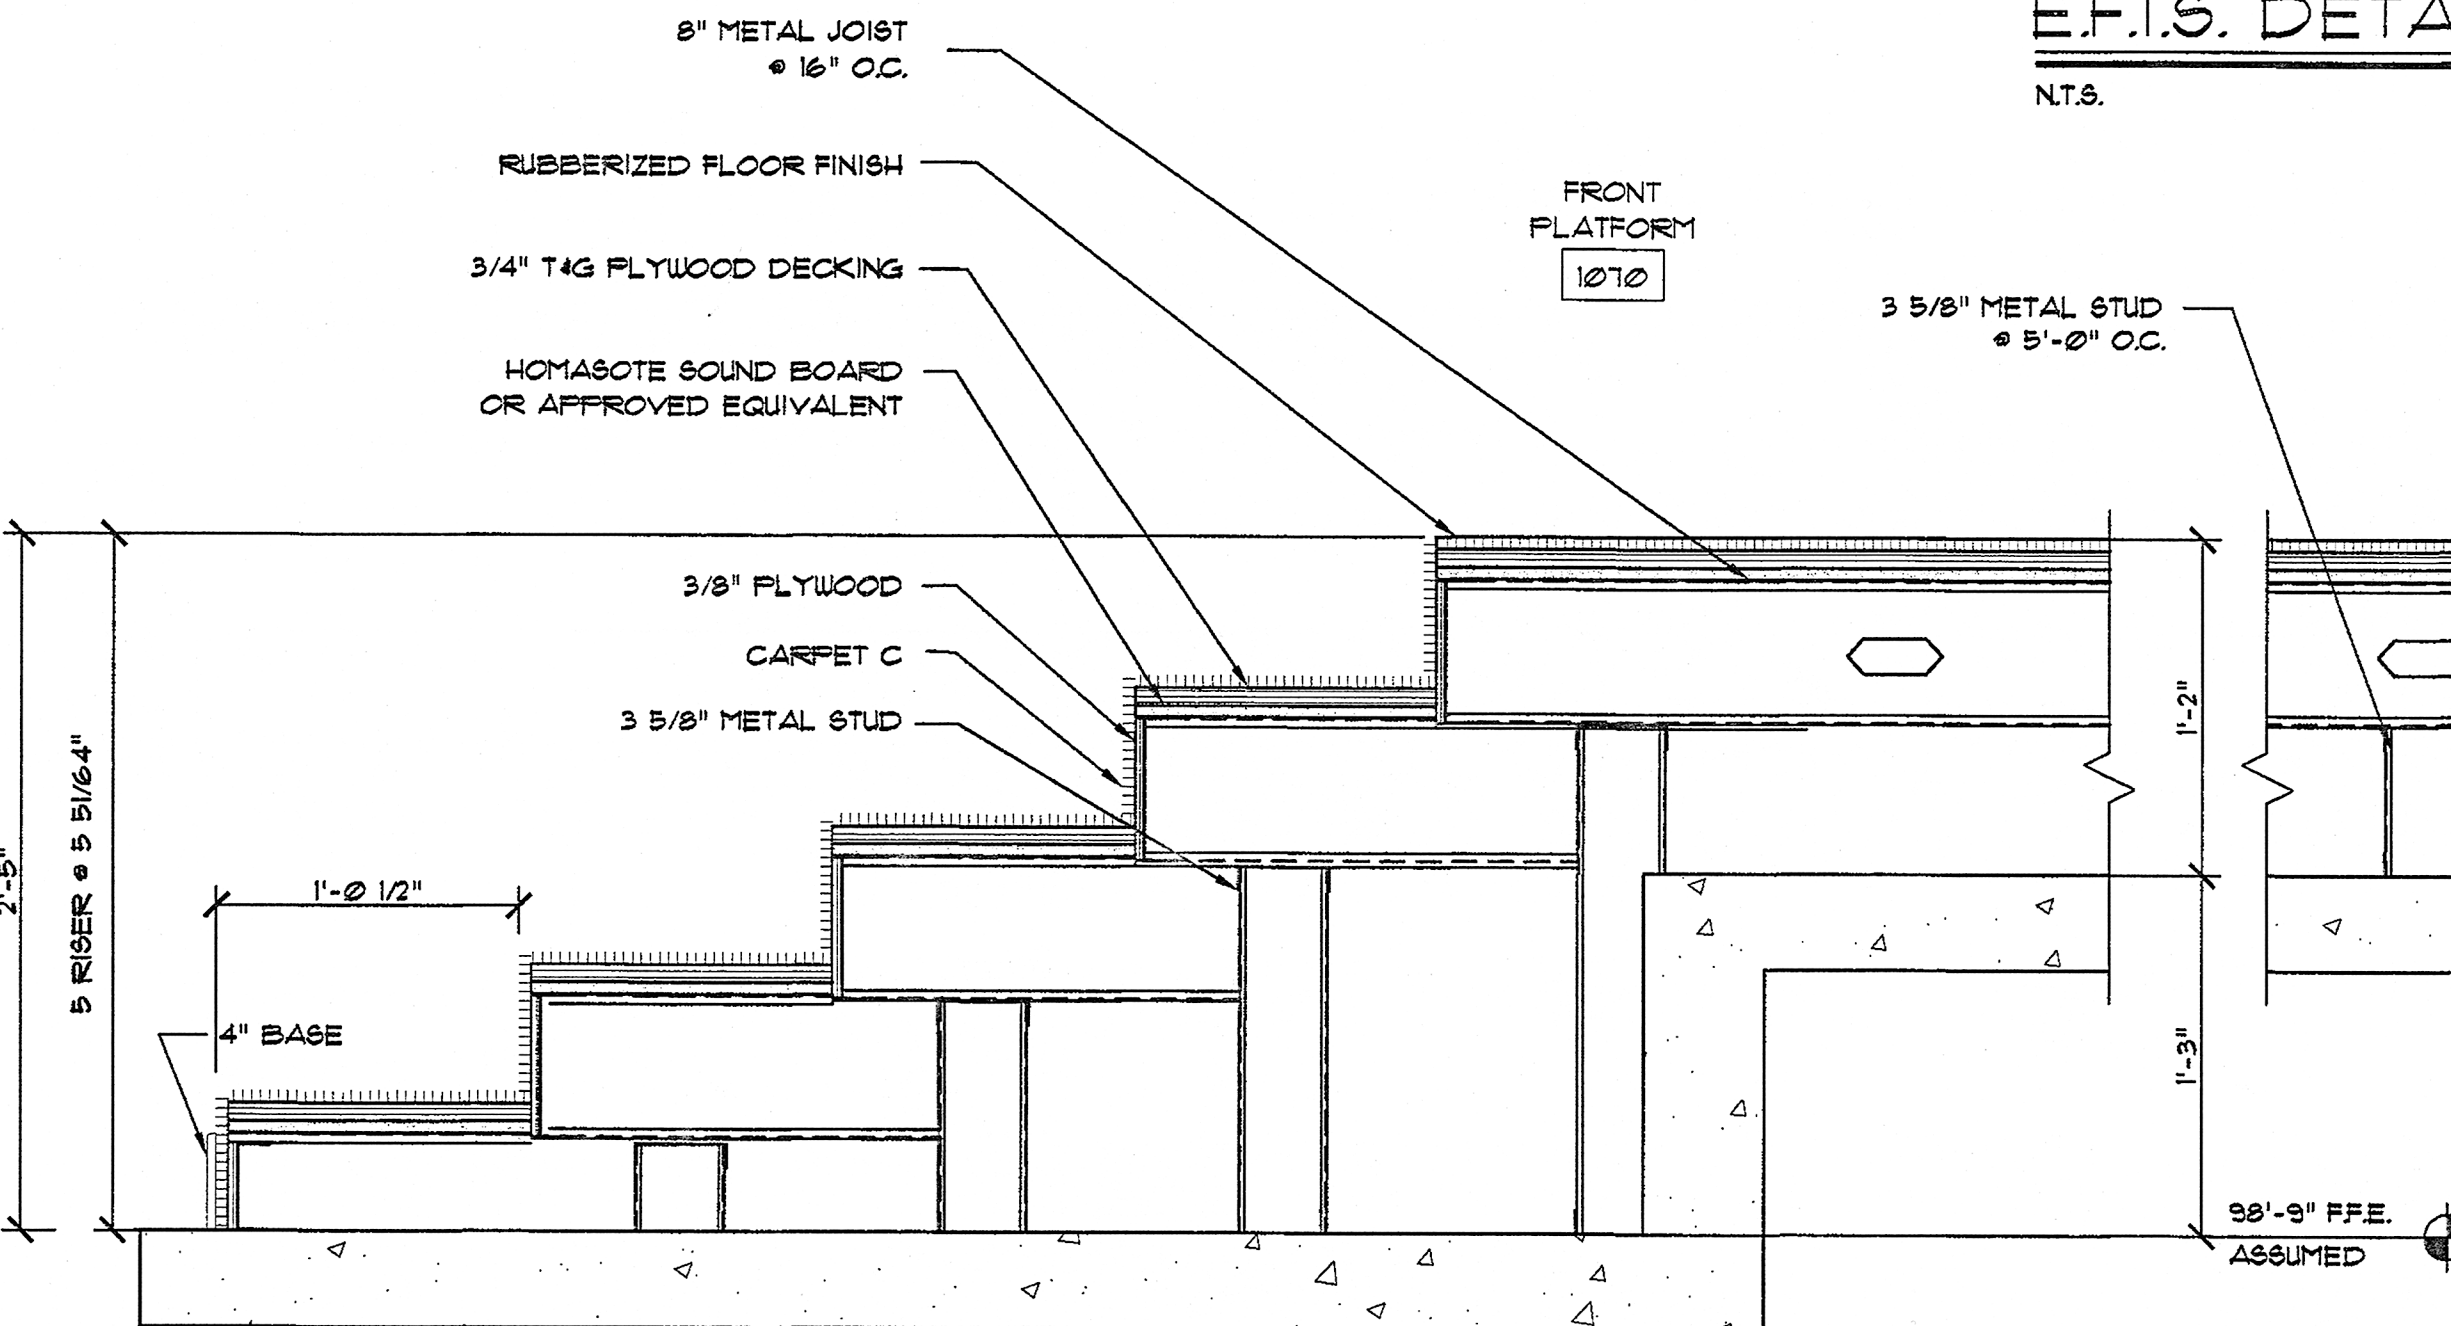


11
A504

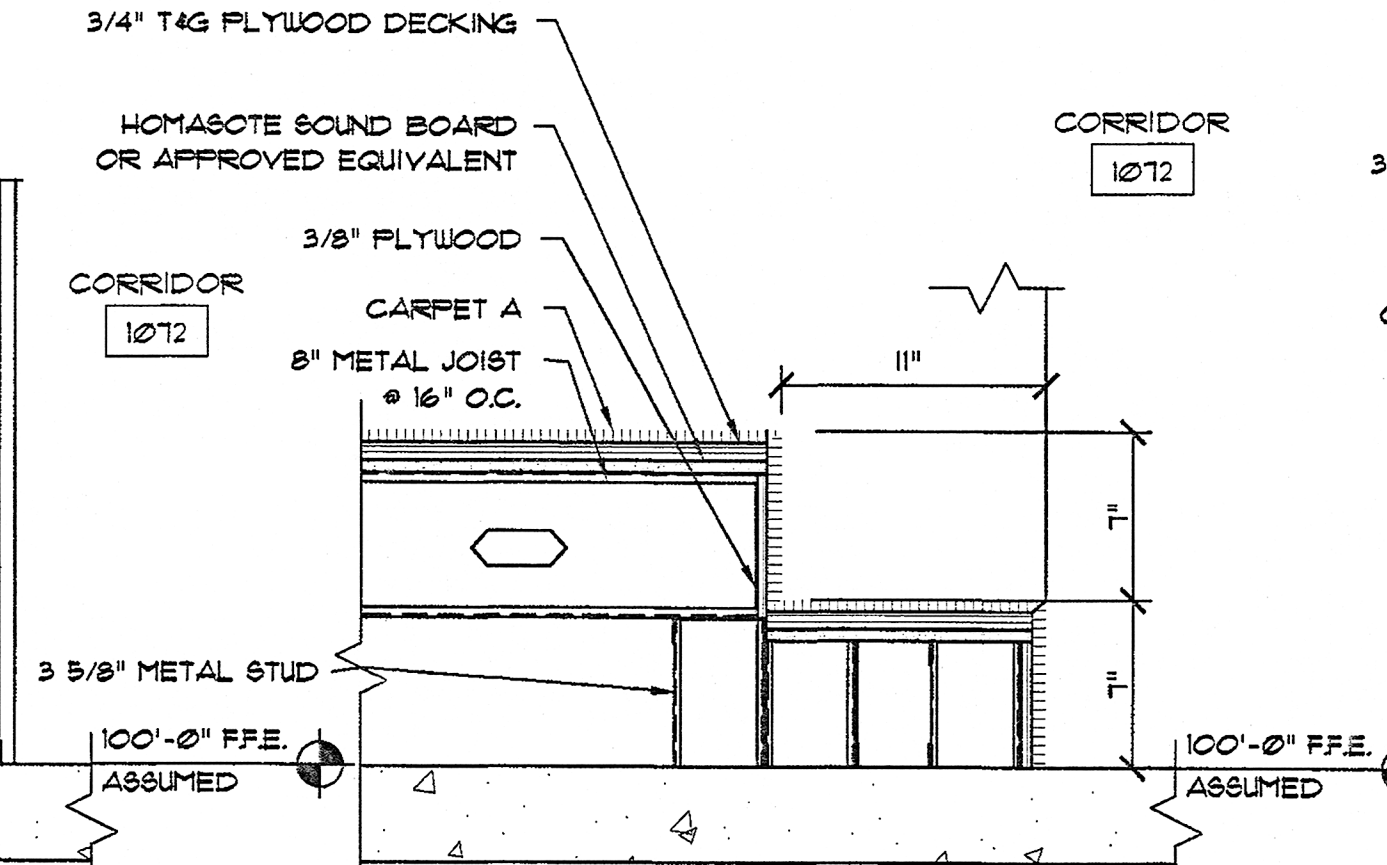

12
A504

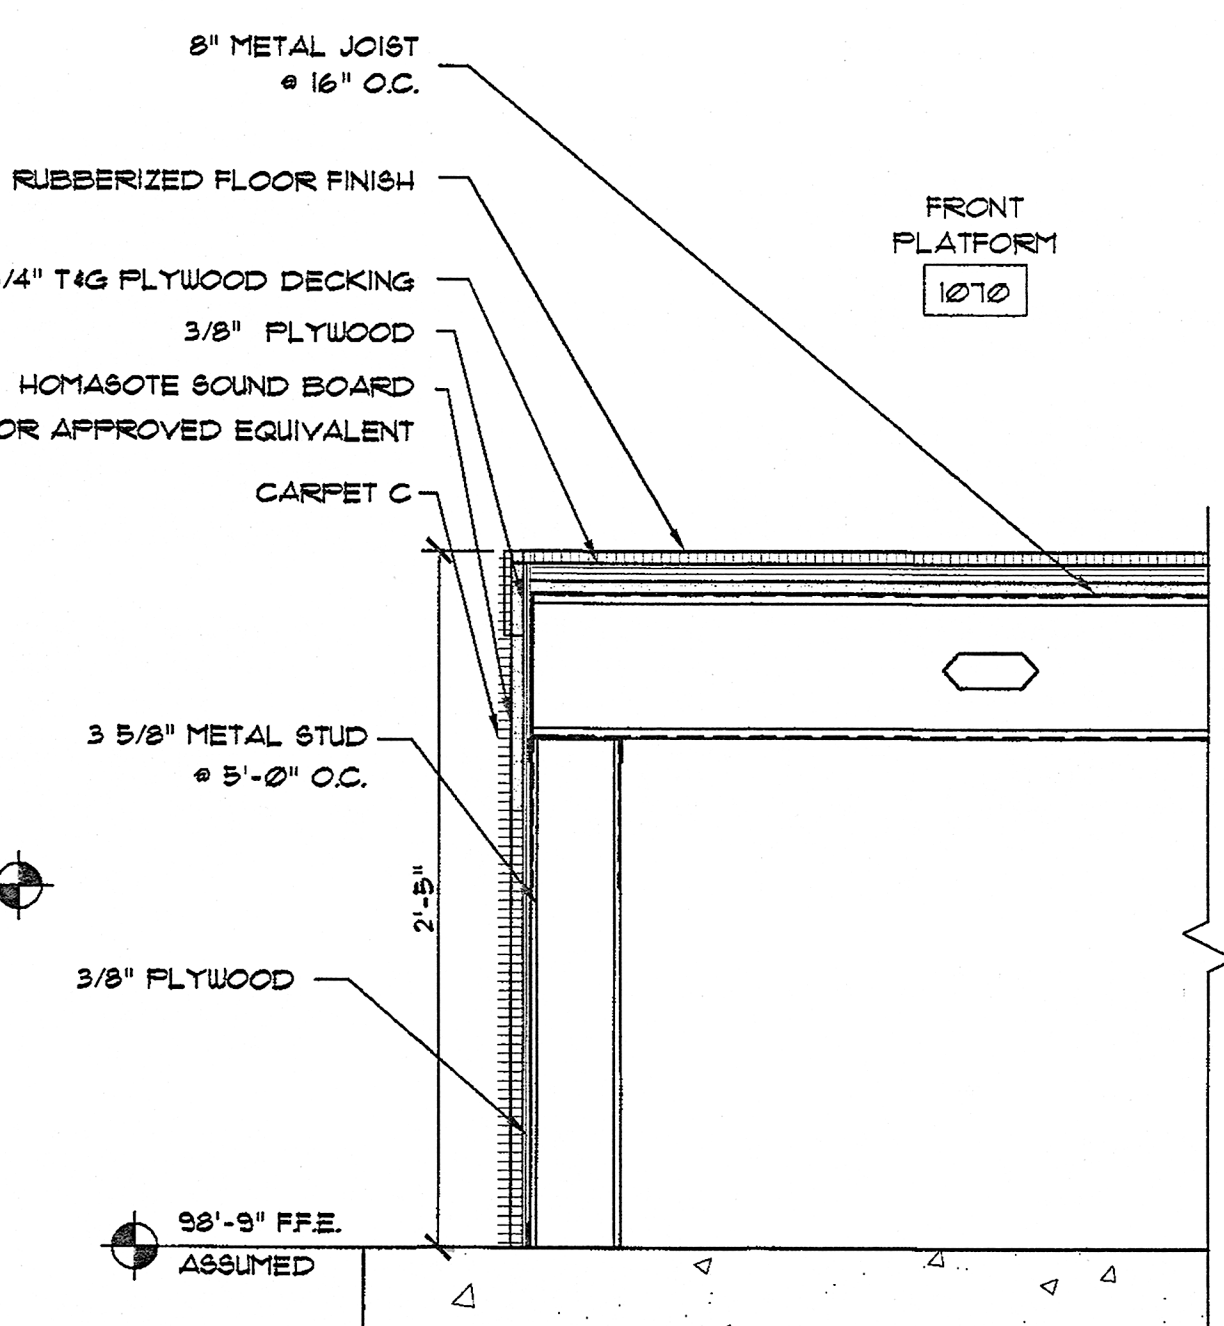


13
A504

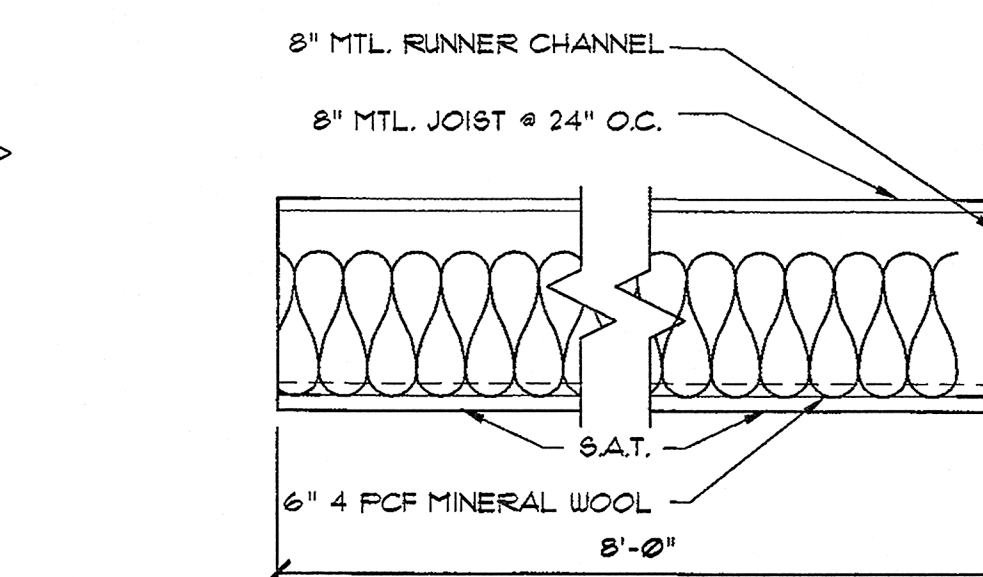


14
A504

PLATFORM STAIR SECTION
1 1/2" x 1'-0"

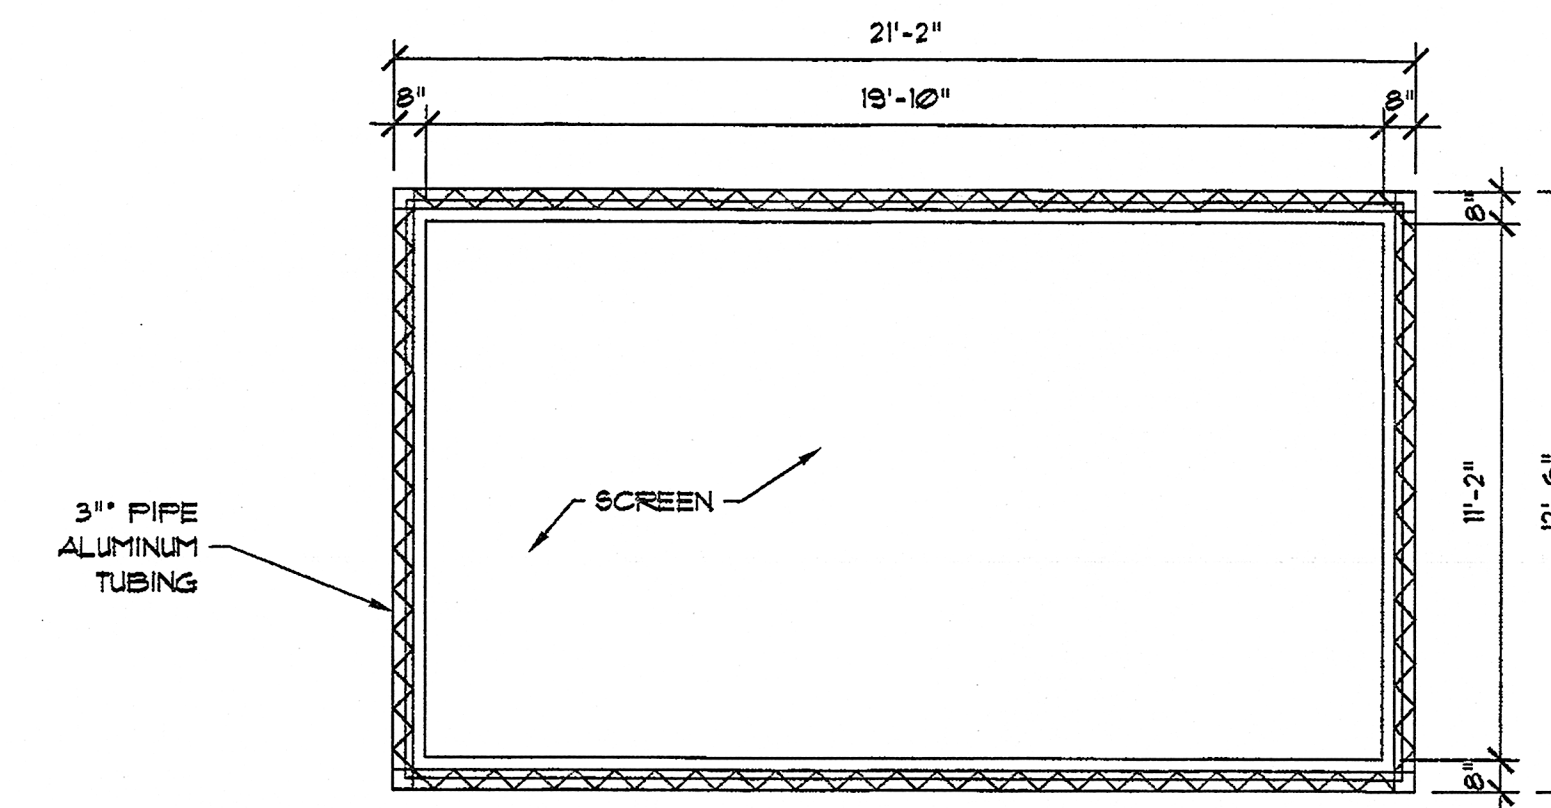

SCREEN ELEVATION
1/4" x 1'-0"

for construction
This drawing, as an instrument of service, is and shall remain the property of the Architect and Engineers and shall not be reproduced, published or used in any way without the written permission of the Architect or Engineer.
Copyright © 1998 By
John Ware & Associates, Inc.

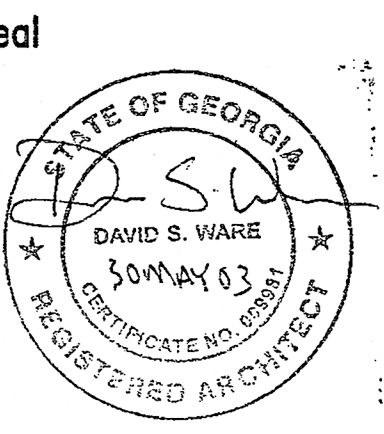

John Ware & Associates, Inc.
Architects & Engineers

1954 Airport Road
Suite 100
Atlanta, GA 30341
(770) 451-1921
FAX (770) 457-1920

project
CHURCH IN THE NOW

address
1873 & 1933
1816 DRIVE
CONTERS, GA
for
COVENANT SERVICES INC
1111 WESLEY WAY
CONTERS, GA

sheet description
EIFS DETAILS & GENERAL DETAILS
drawn MFB
checked DSW

job 01-145-B

date 02/15/02

A-504
of 60