



1 FRONT ELEVATION - PACE STREET

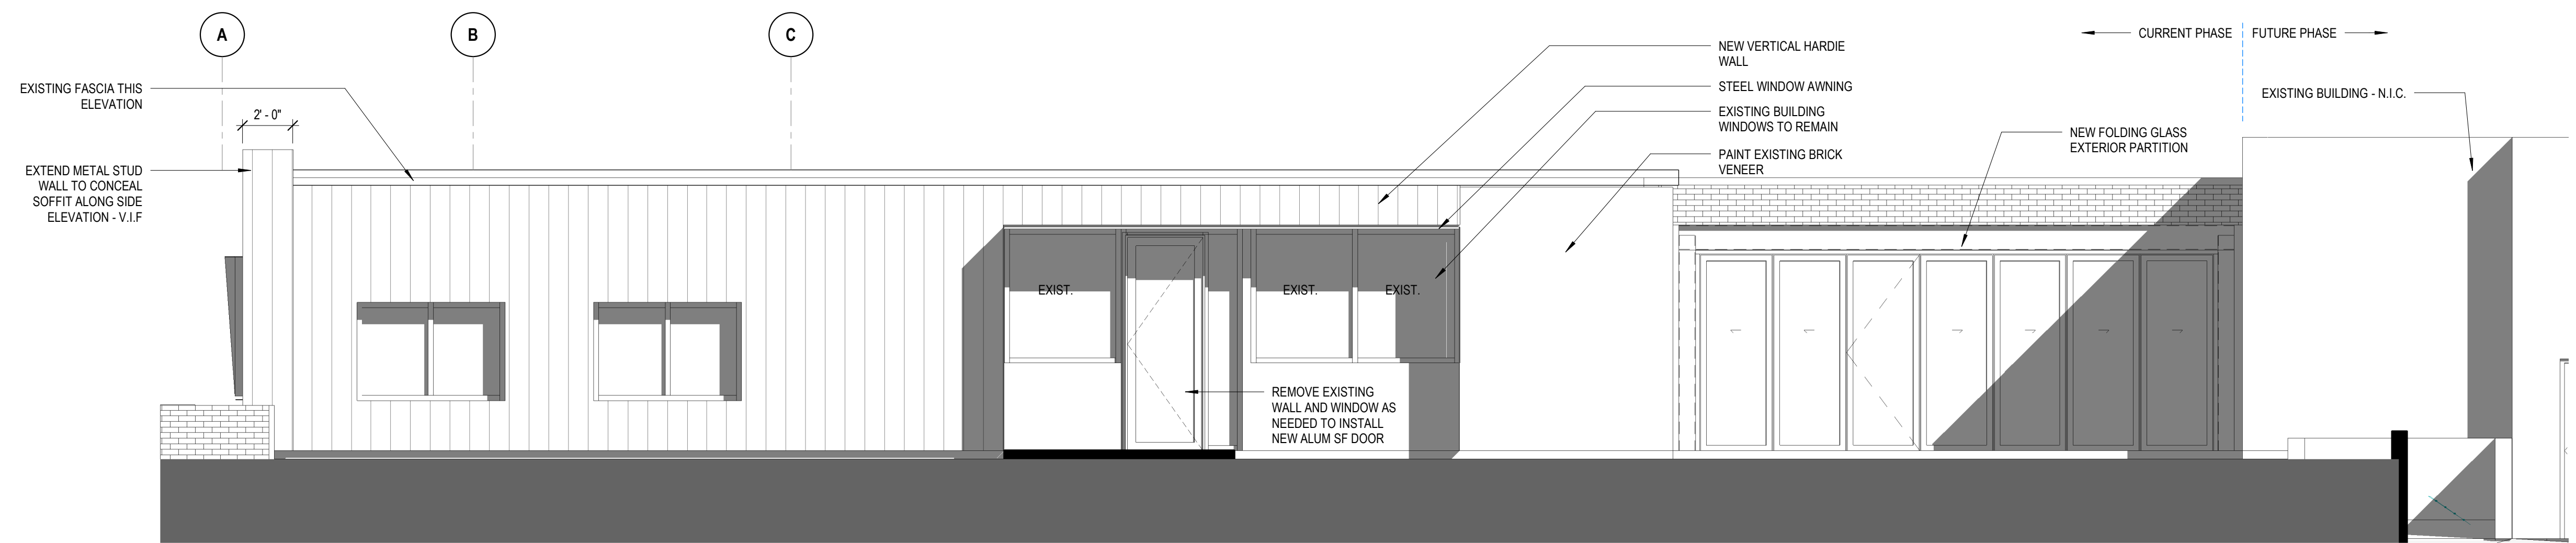

2 SIDE ELEVATION - STALLINGS STREET

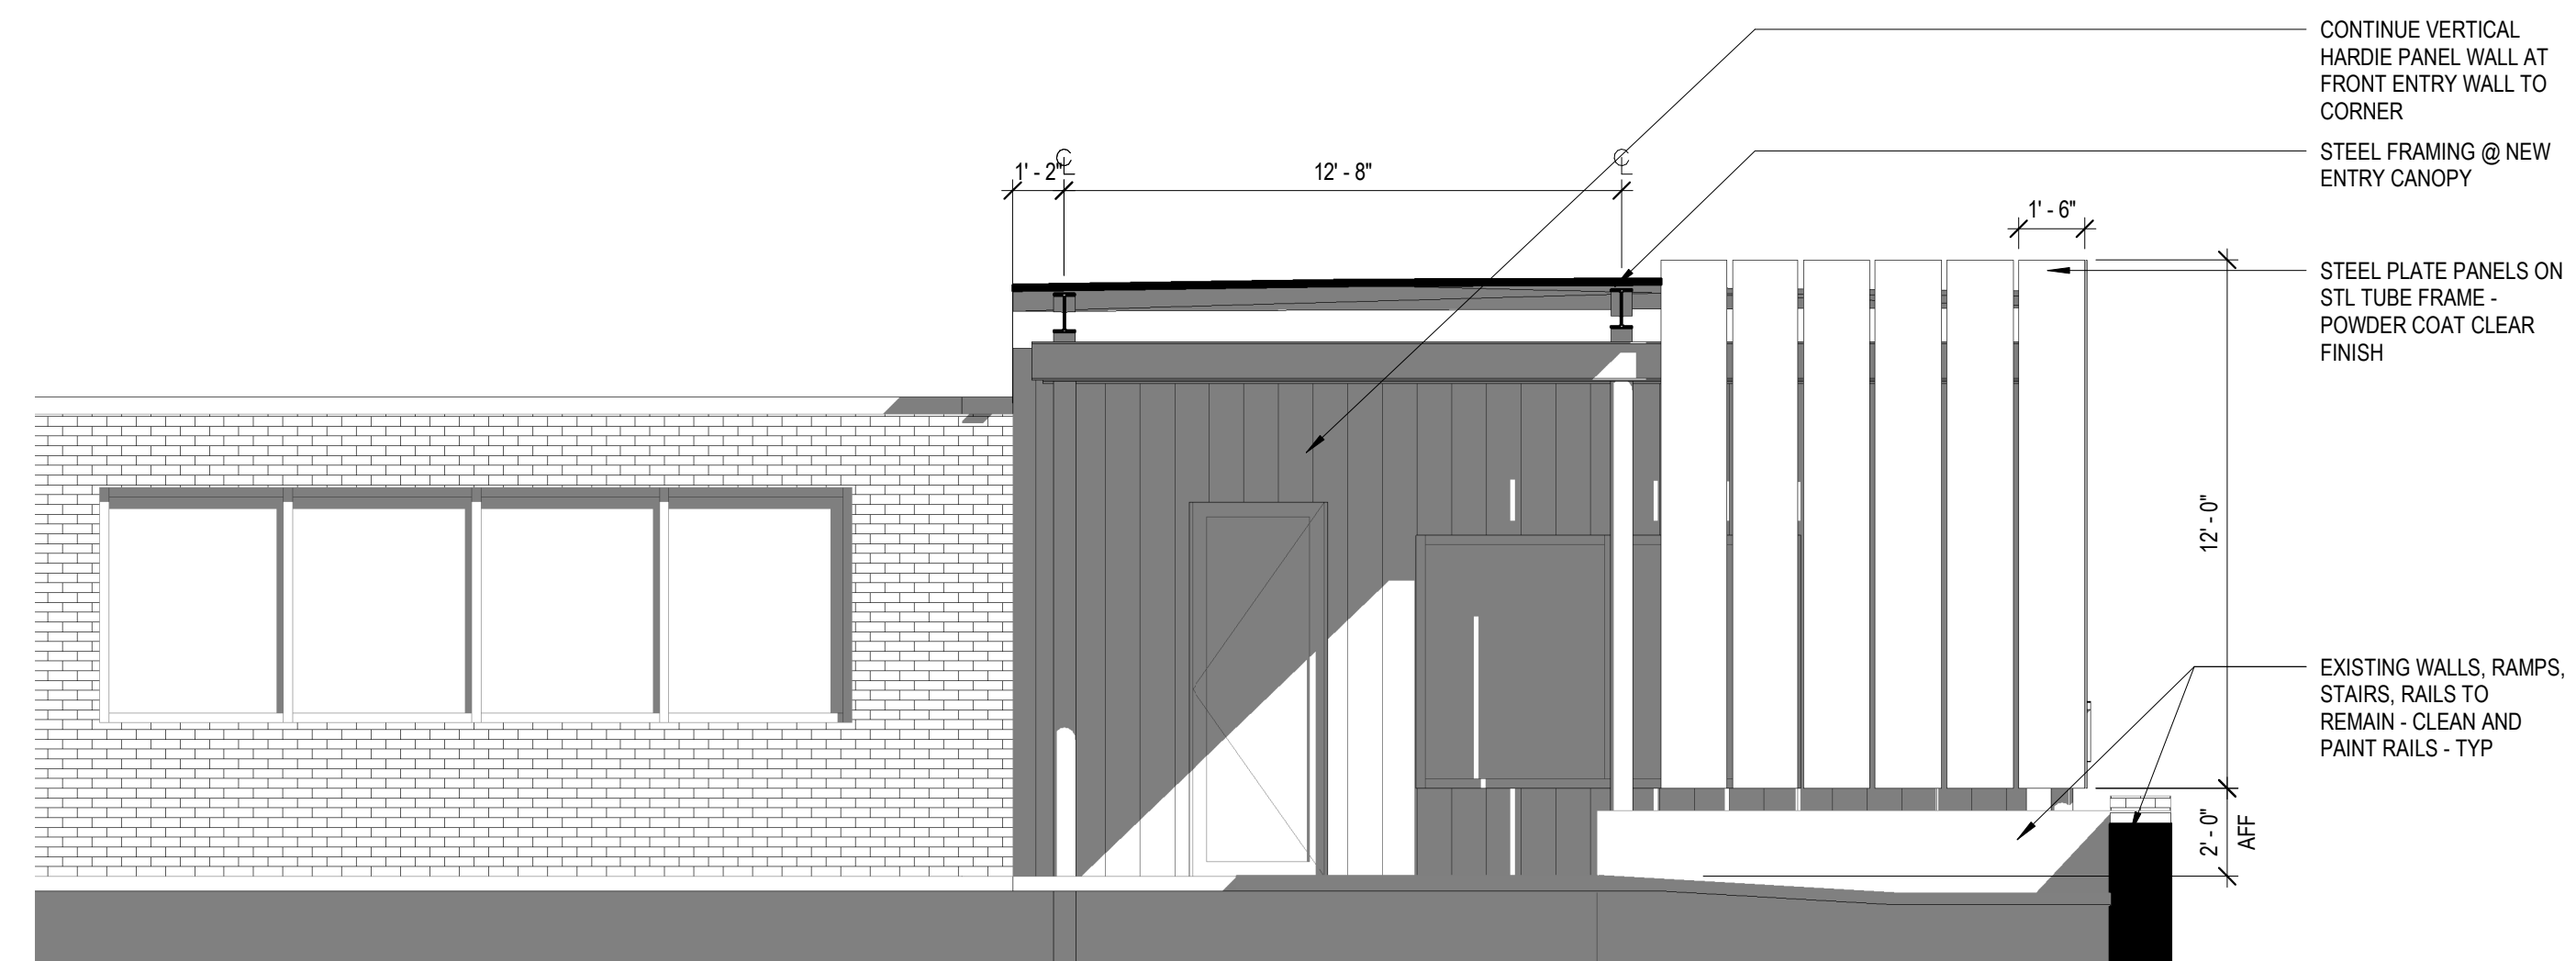

3 ELEVATION @ FRONT ENTRY