




**5 STEEL SF AWNING**

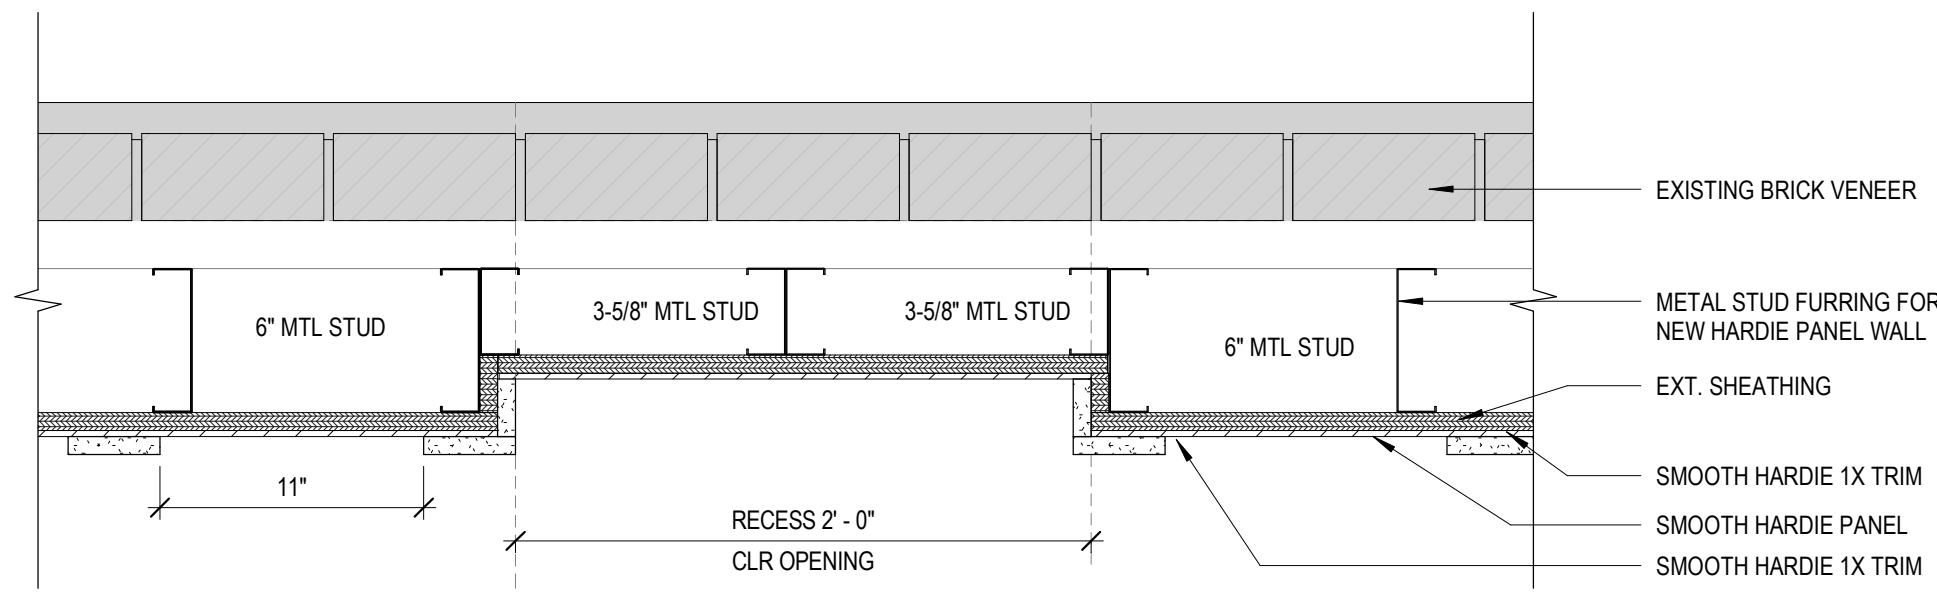


**3 PLAN DETAIL - ADDRESS NUMBERS RECESS**

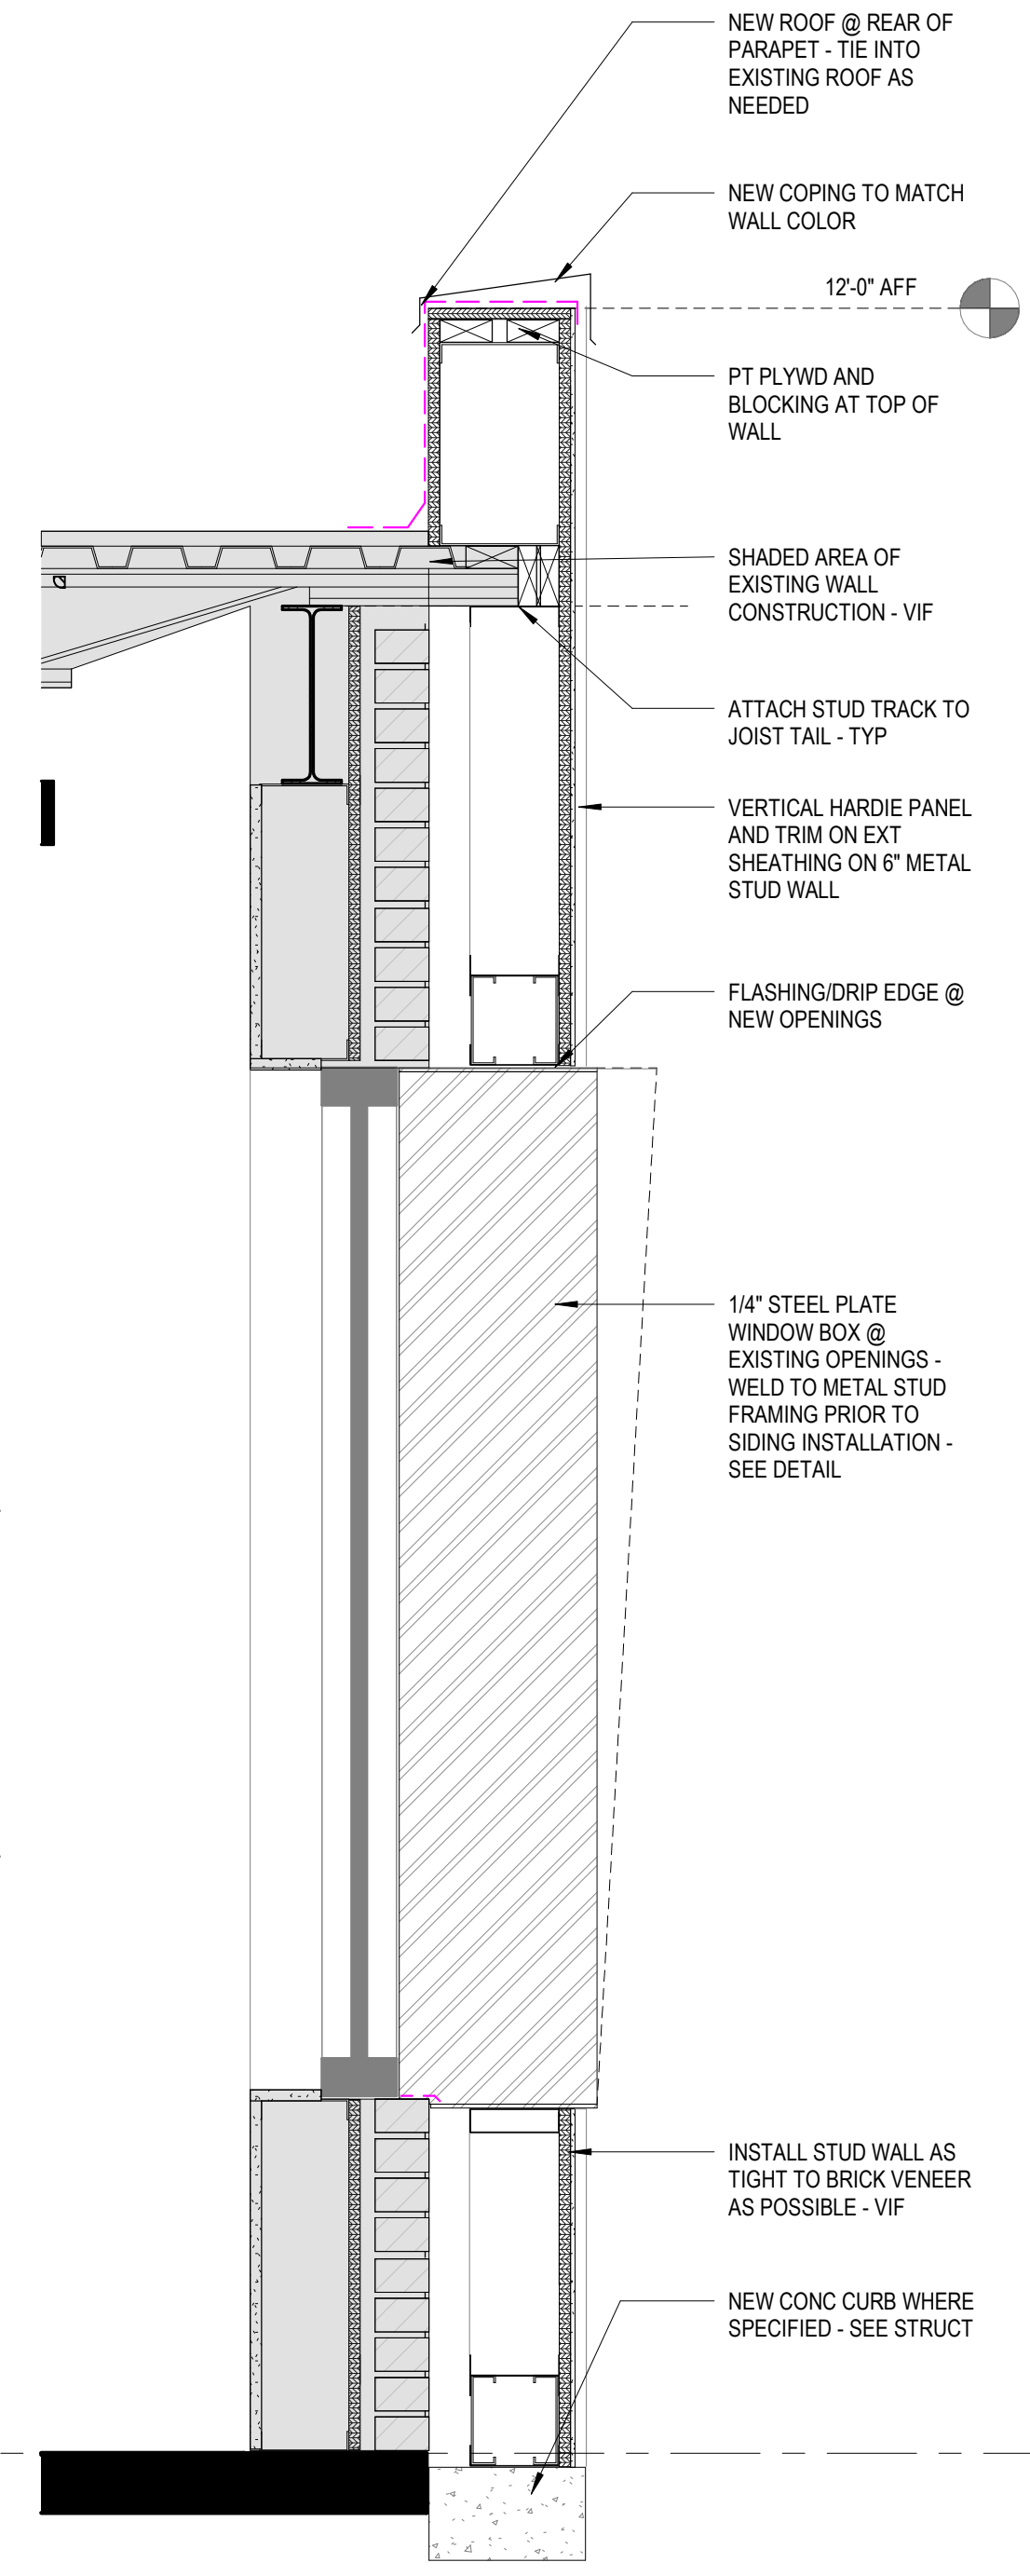

**1 WALL SECTION - NEW HARDIE EXTERIOR**

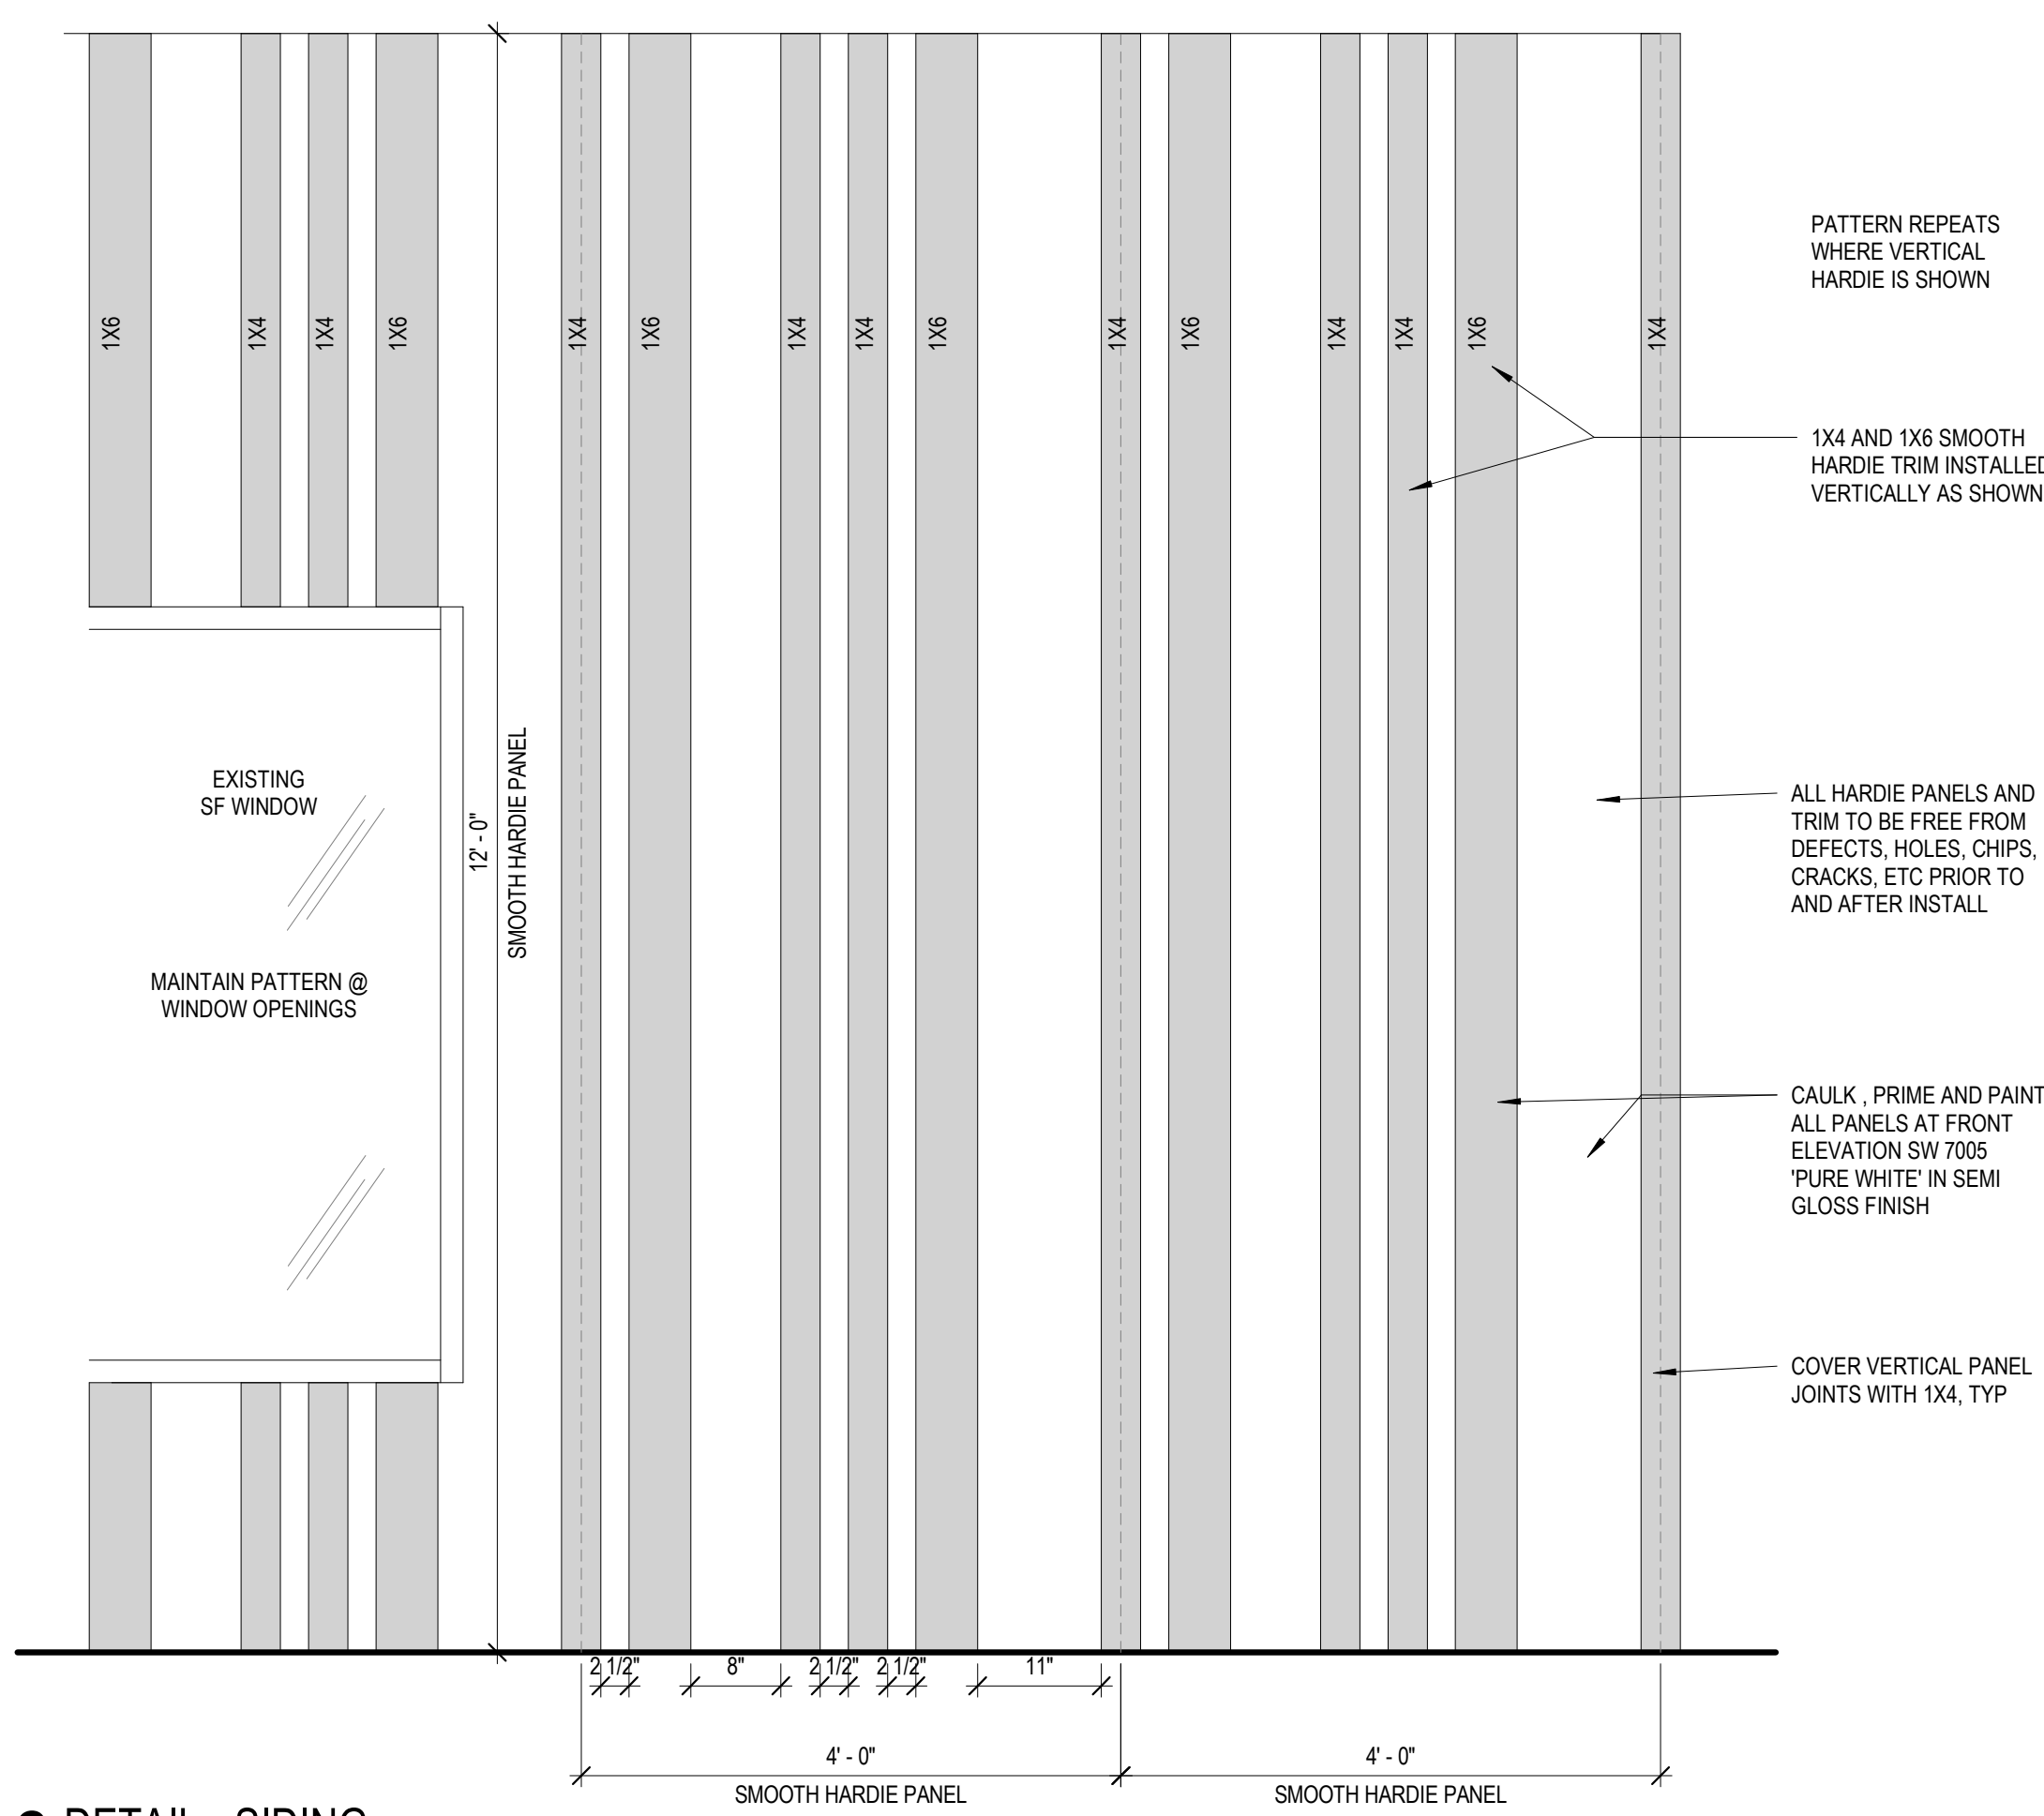

**2 DETAIL - SIDING**

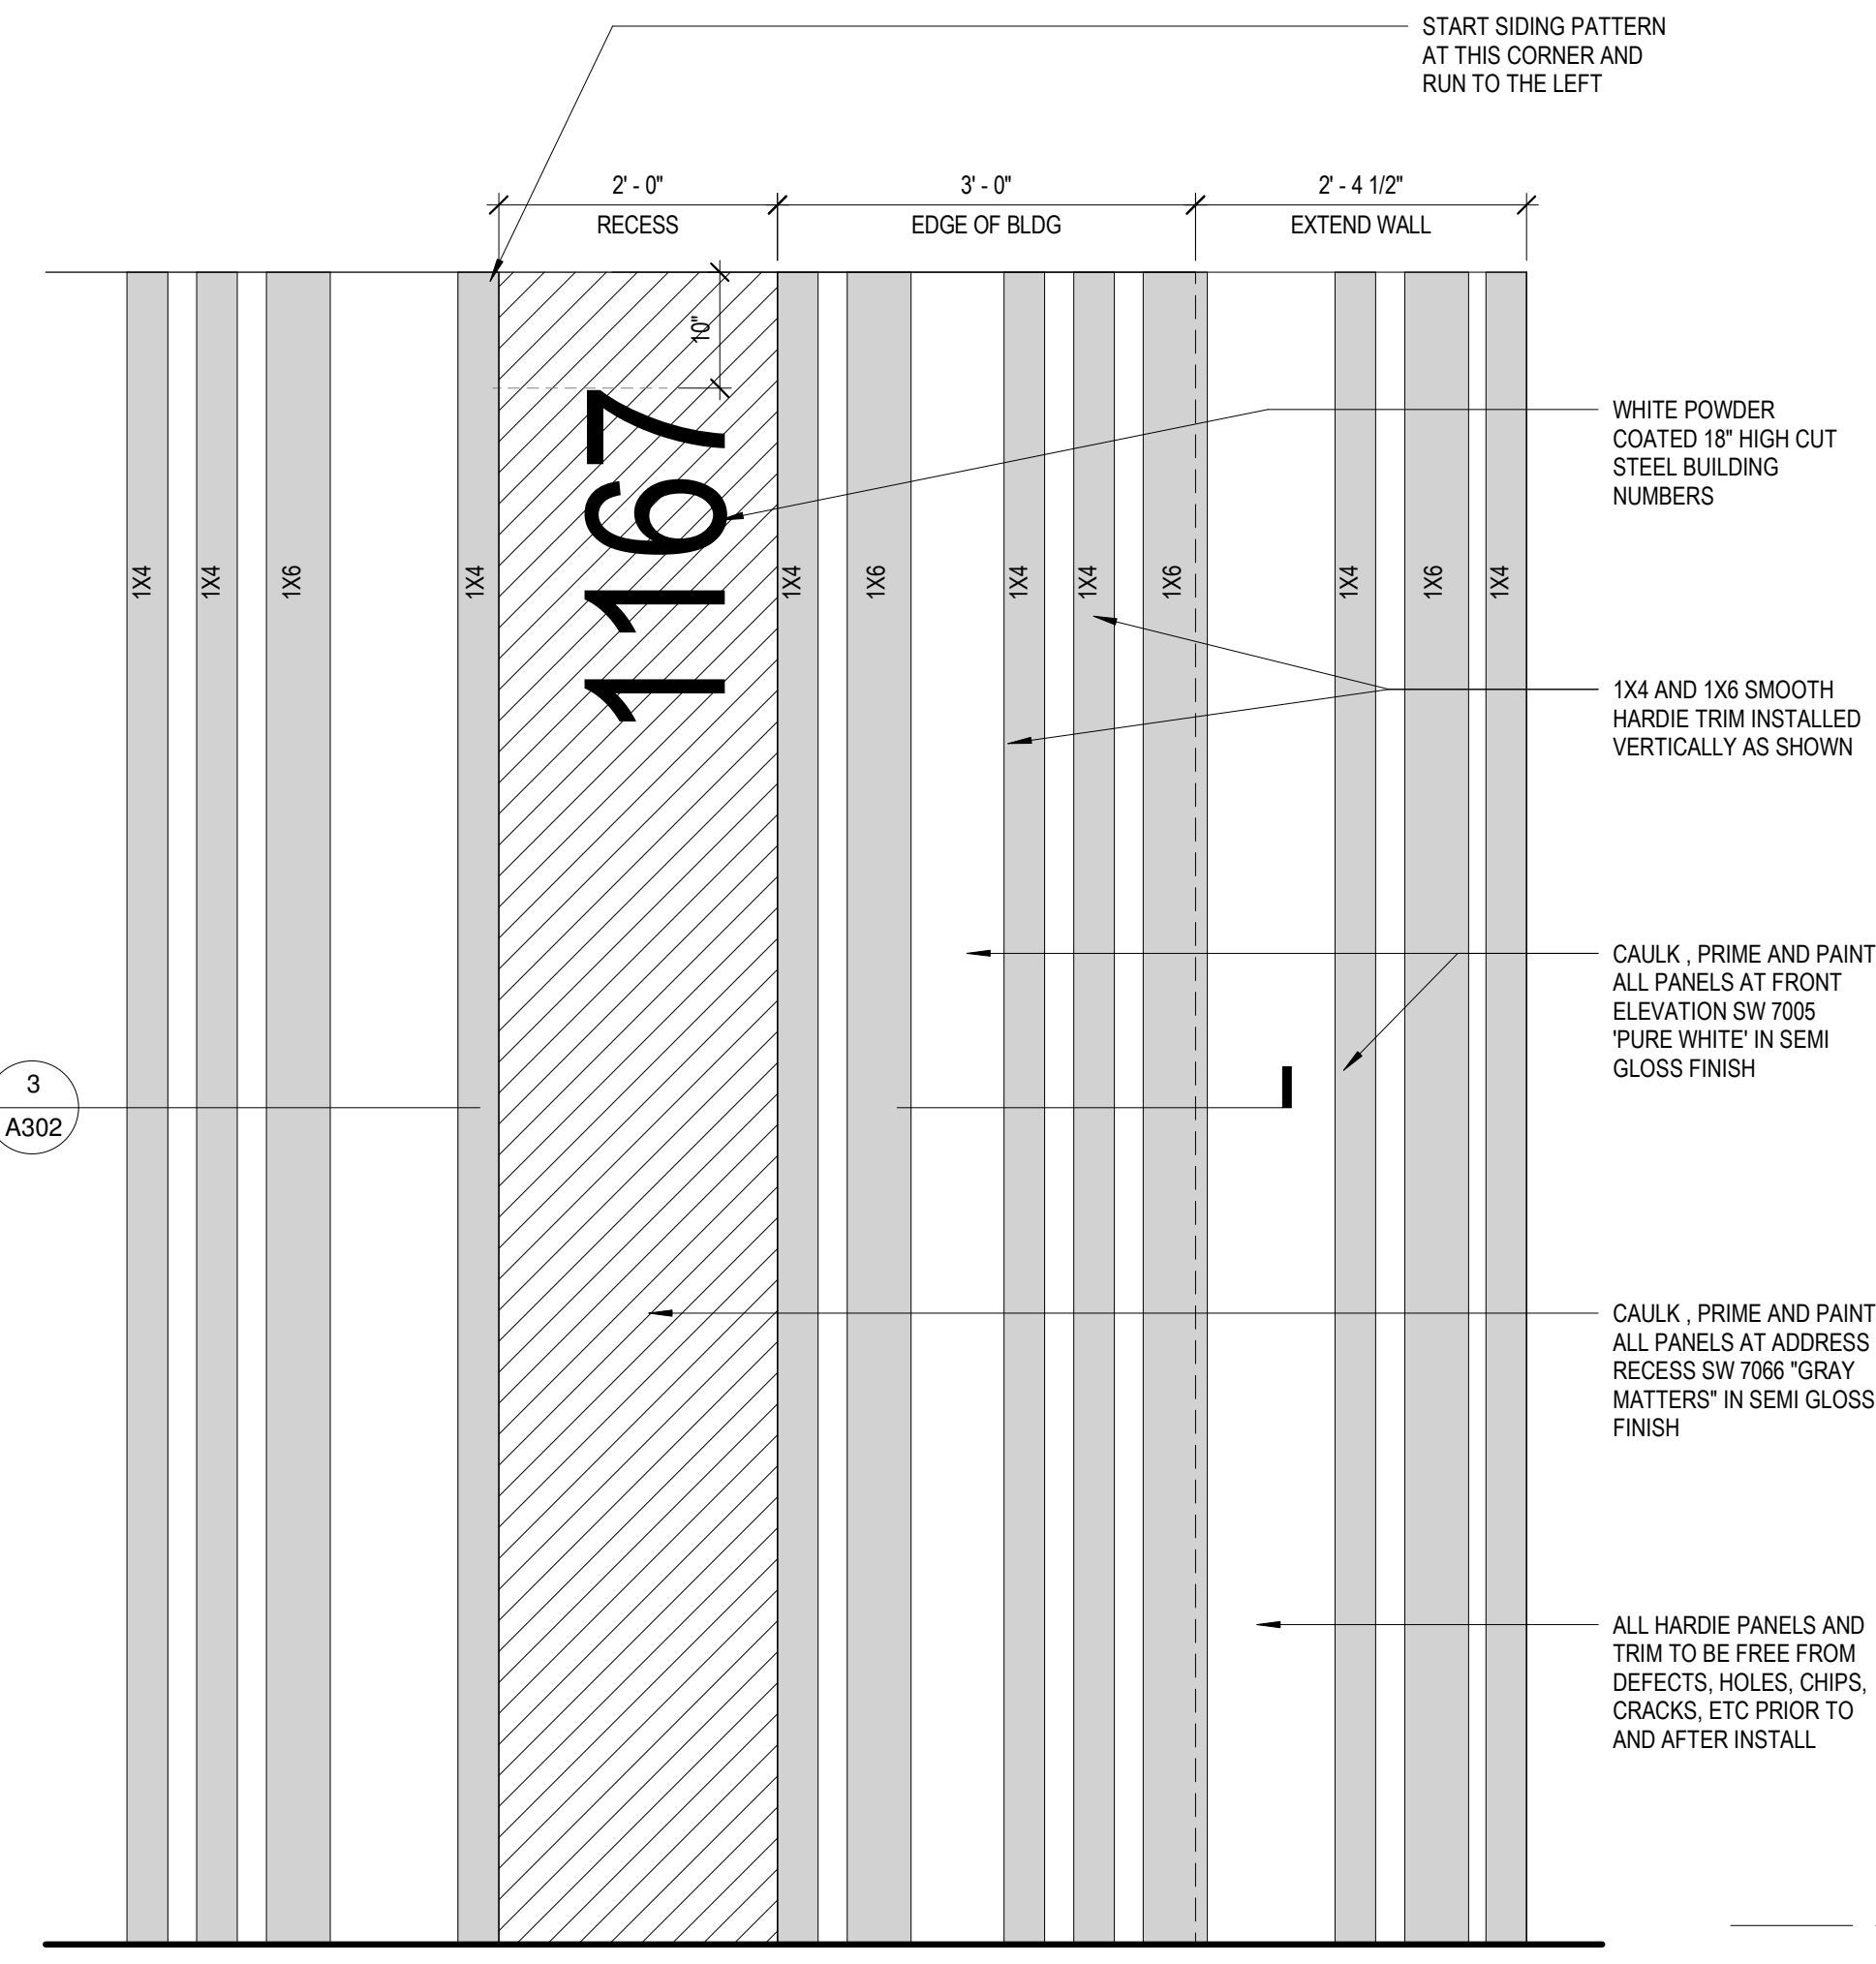

**4 DETAIL - ADDRESS NUMBERS**