




**3 PLAN DETAIL - ADDRESS NUMBERS RECESS**  
1 1/2" = 1'-0"

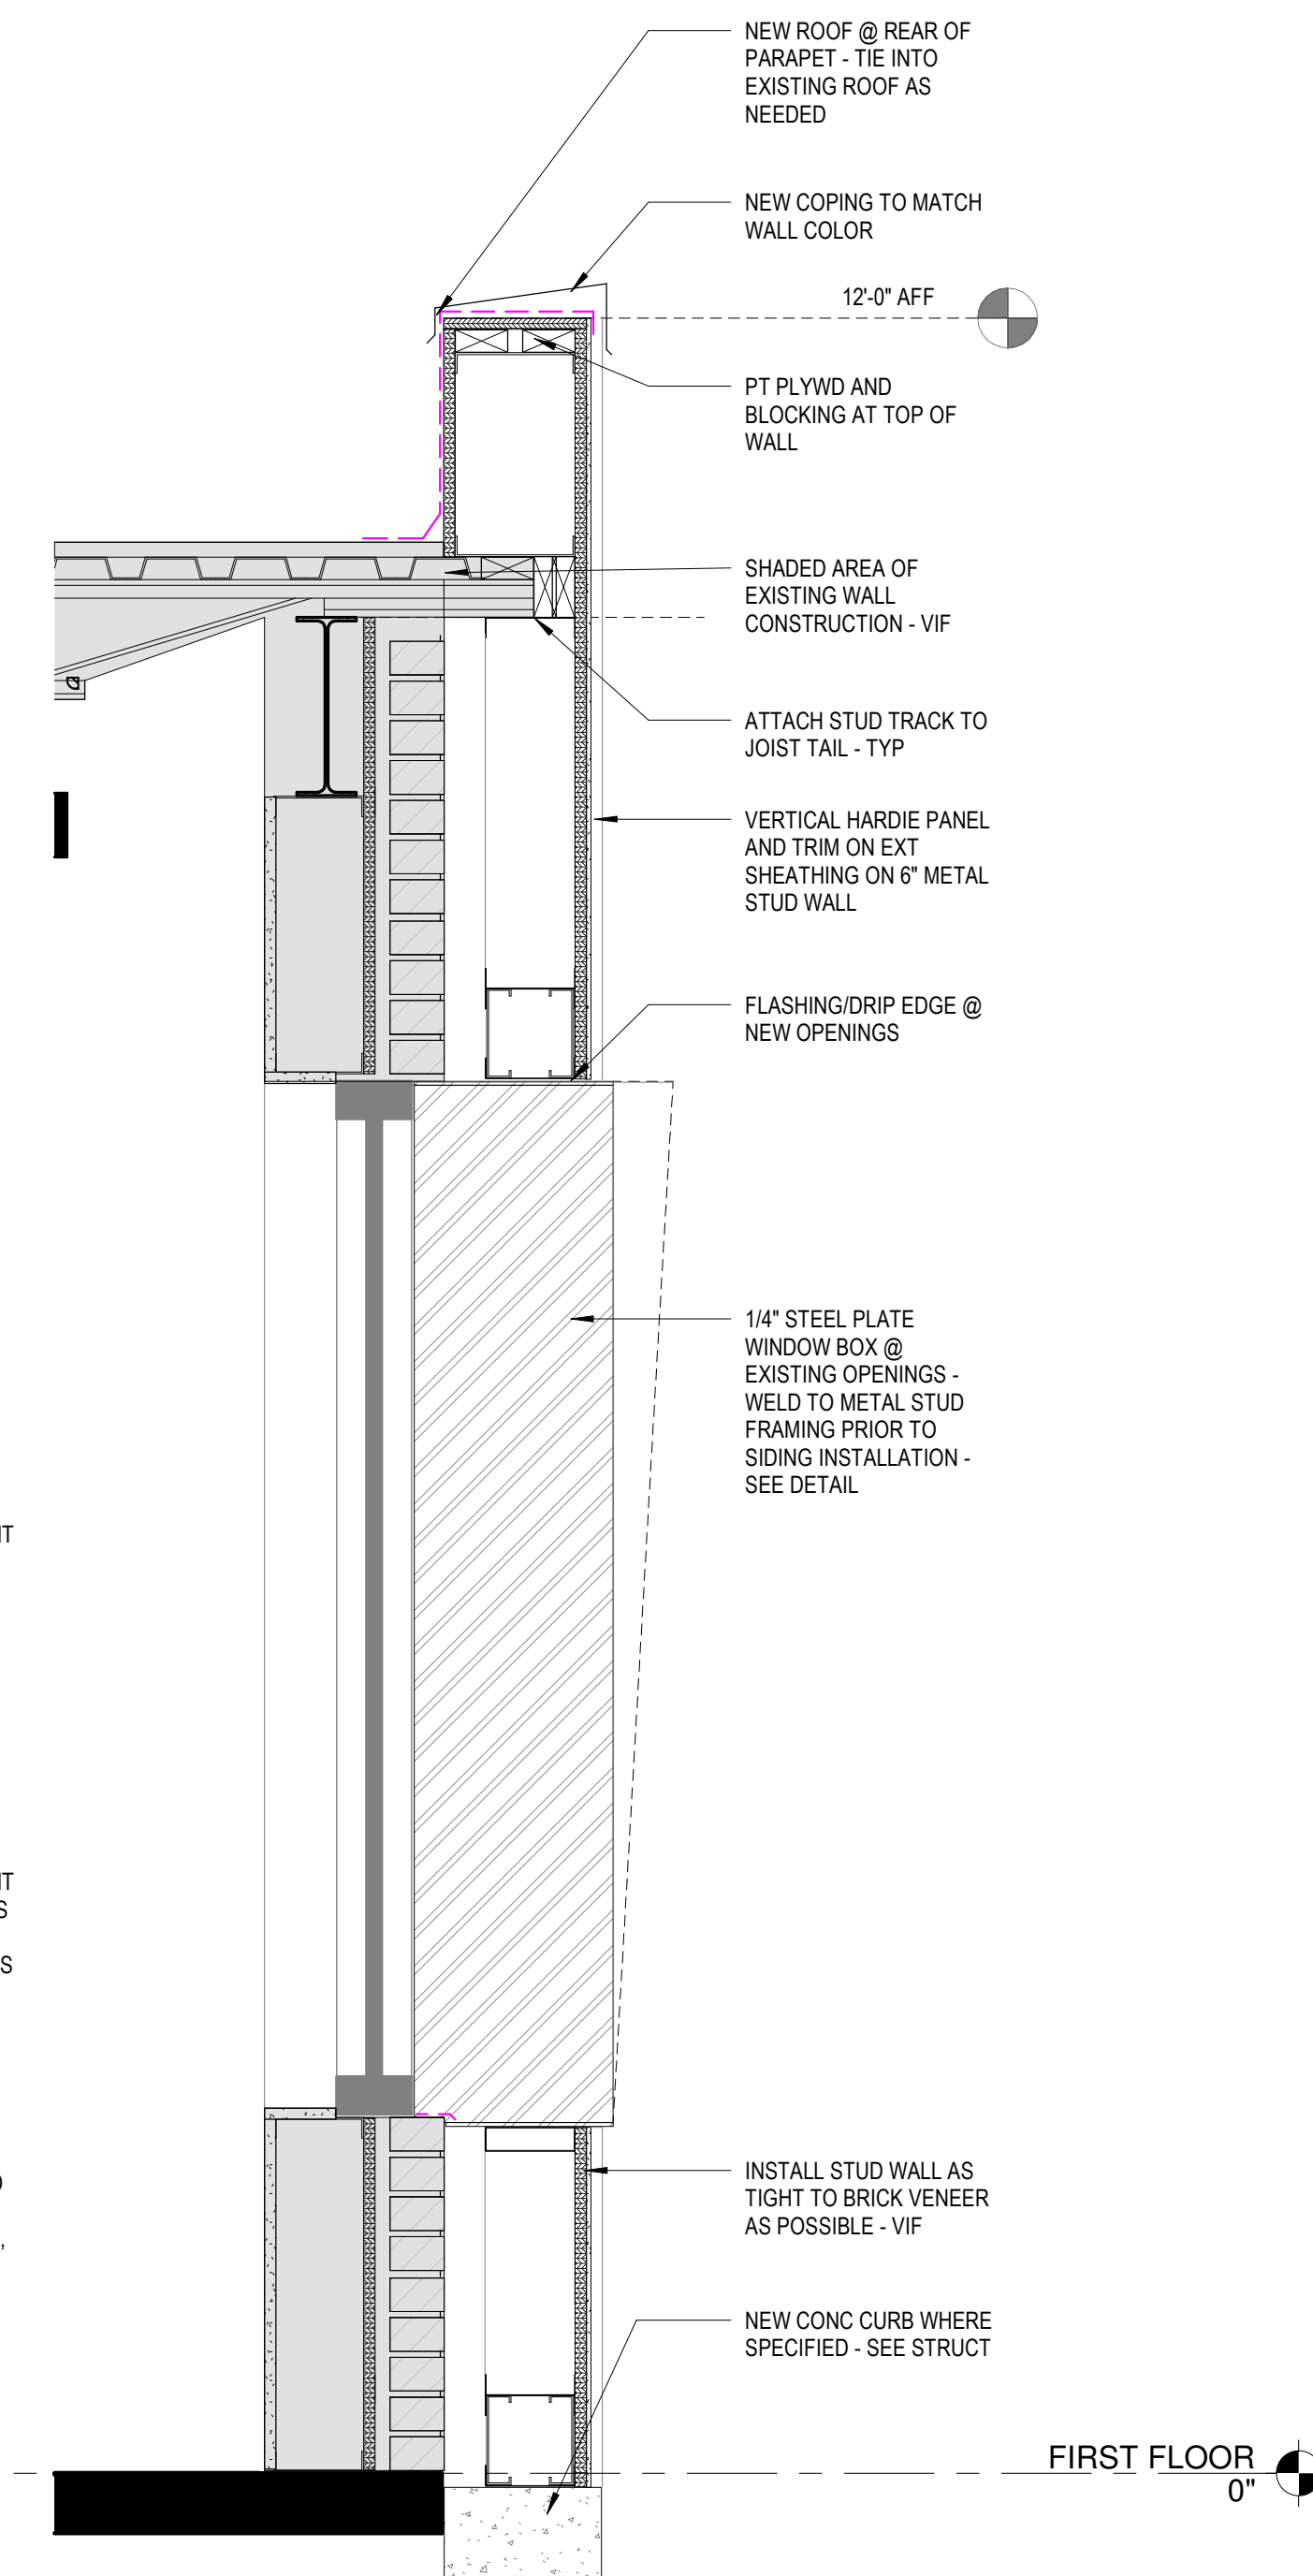

**1 WALL SECTION - NEW HARDIE EXTERIOR**  
1" = 1'-0"



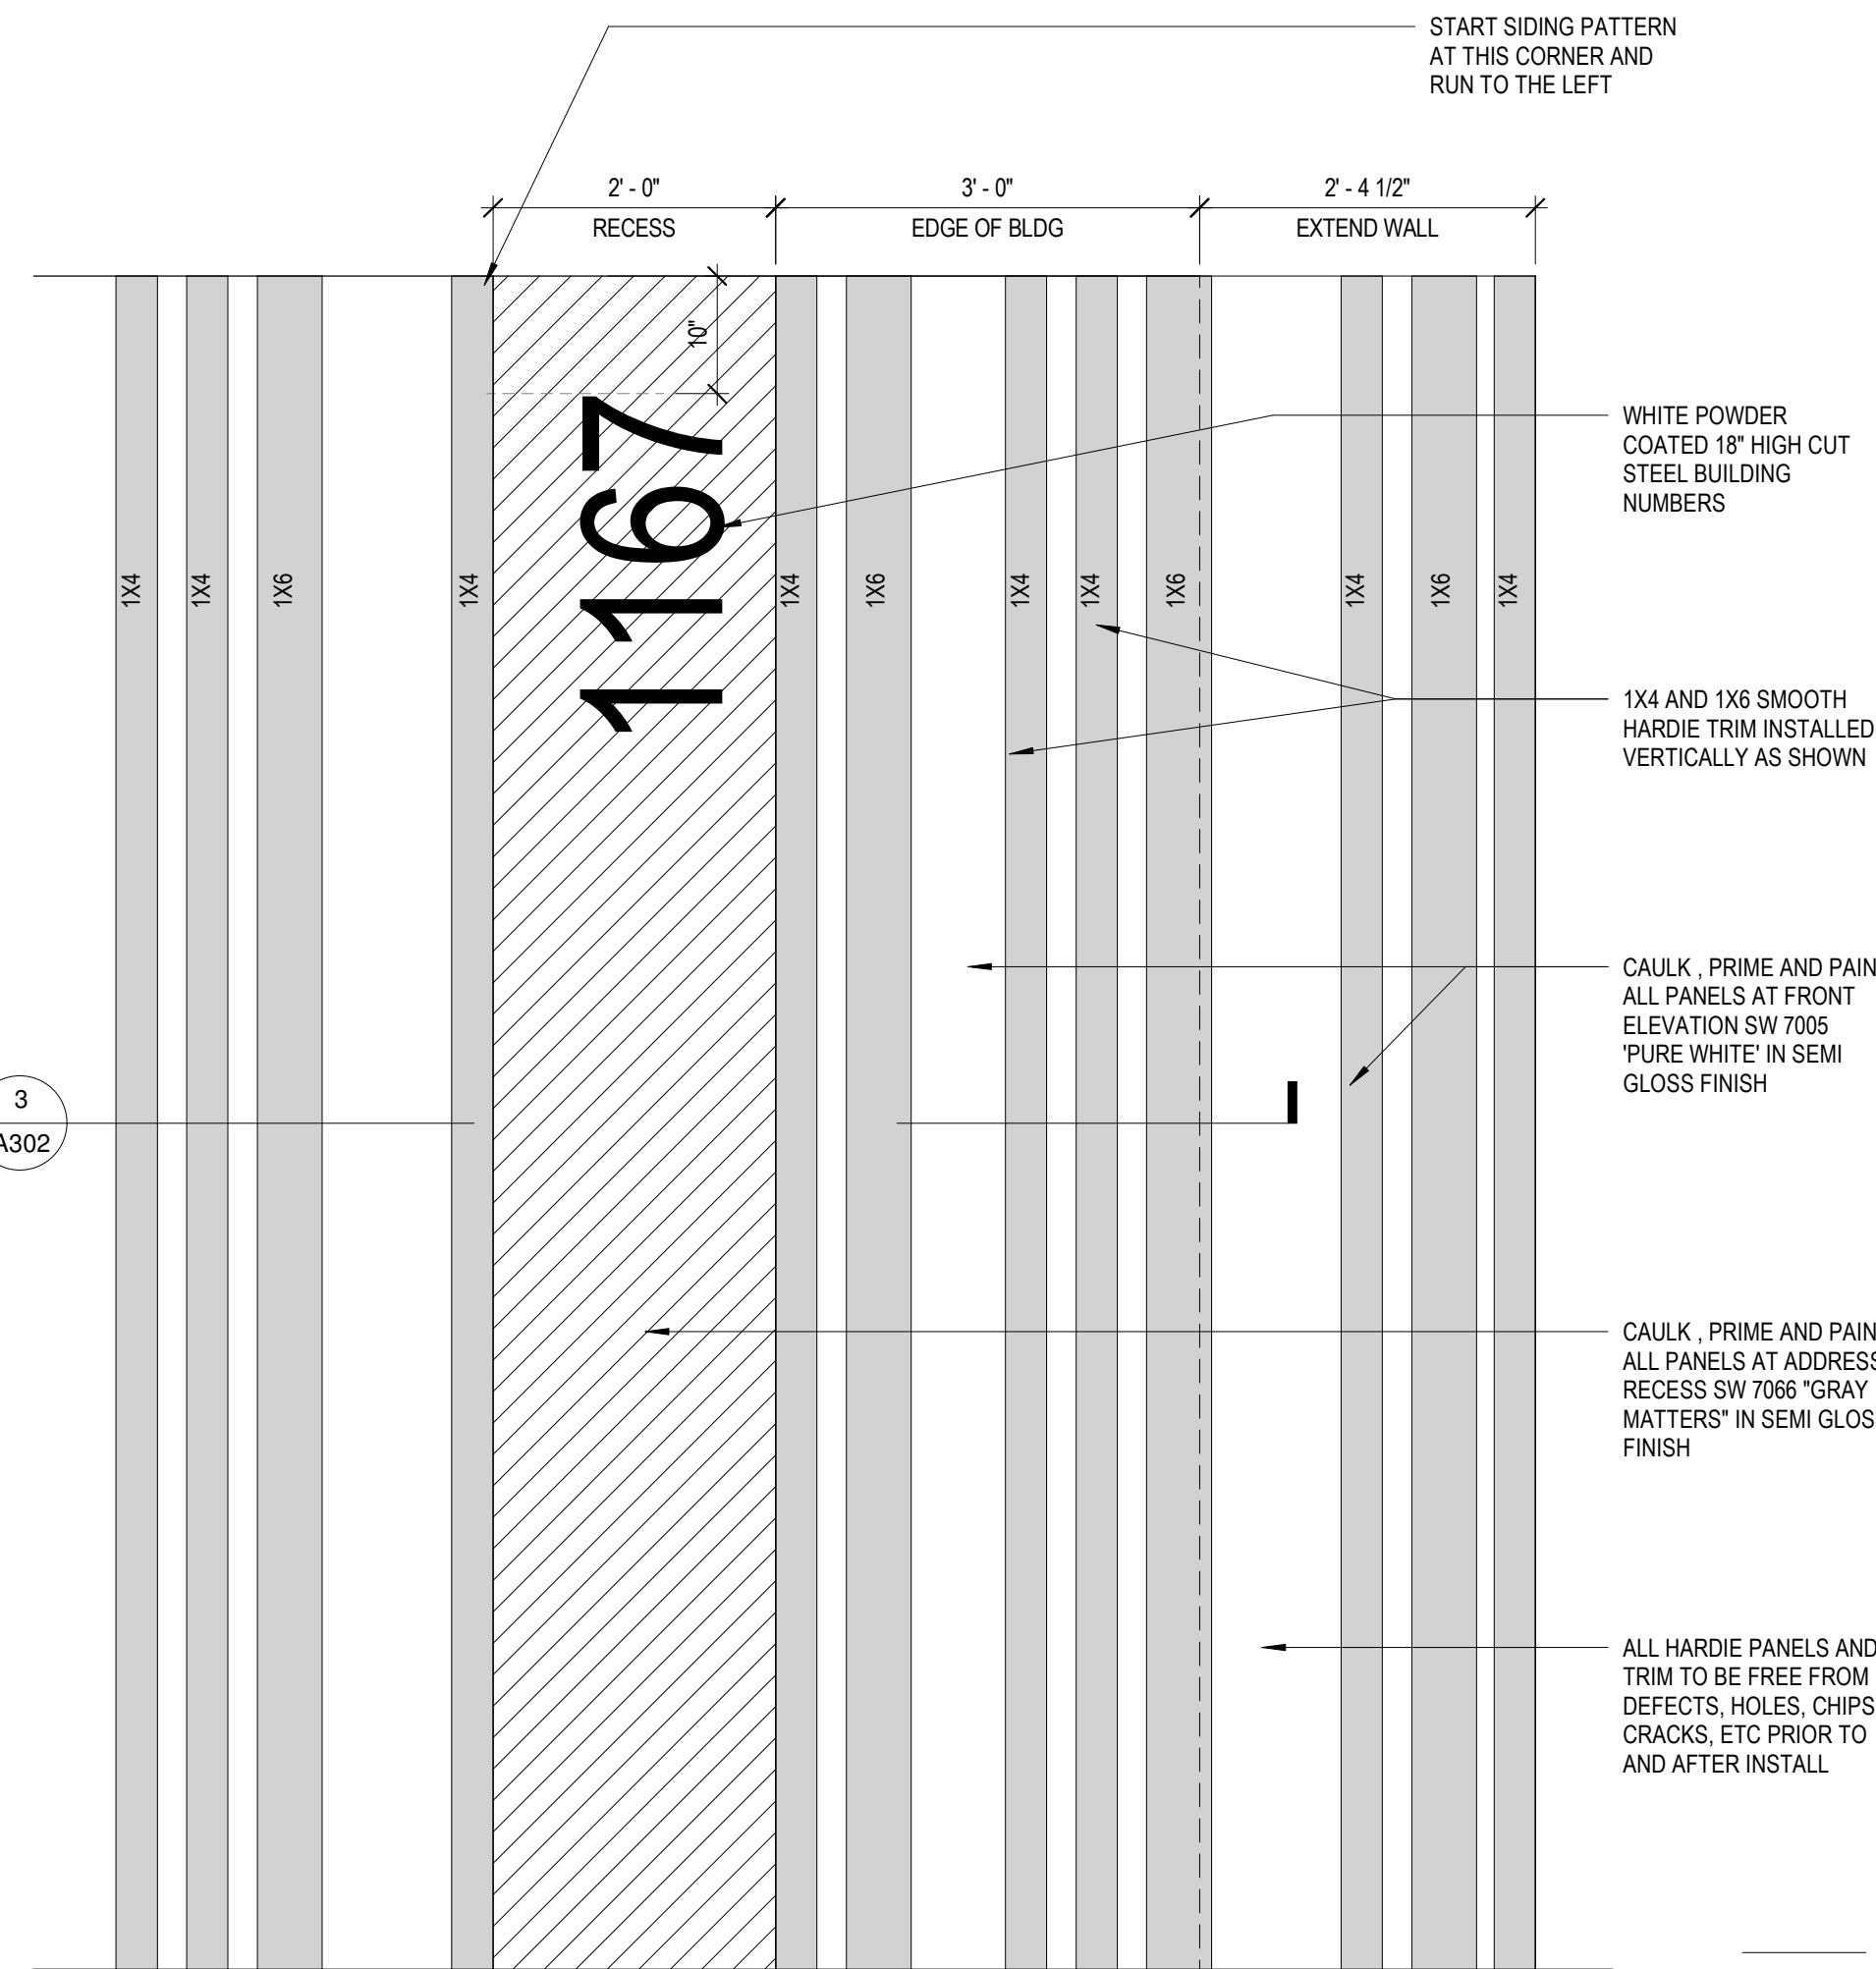


**4 DETAIL - ADDRESS NUMBERS**  
3/4" = 1'-0"

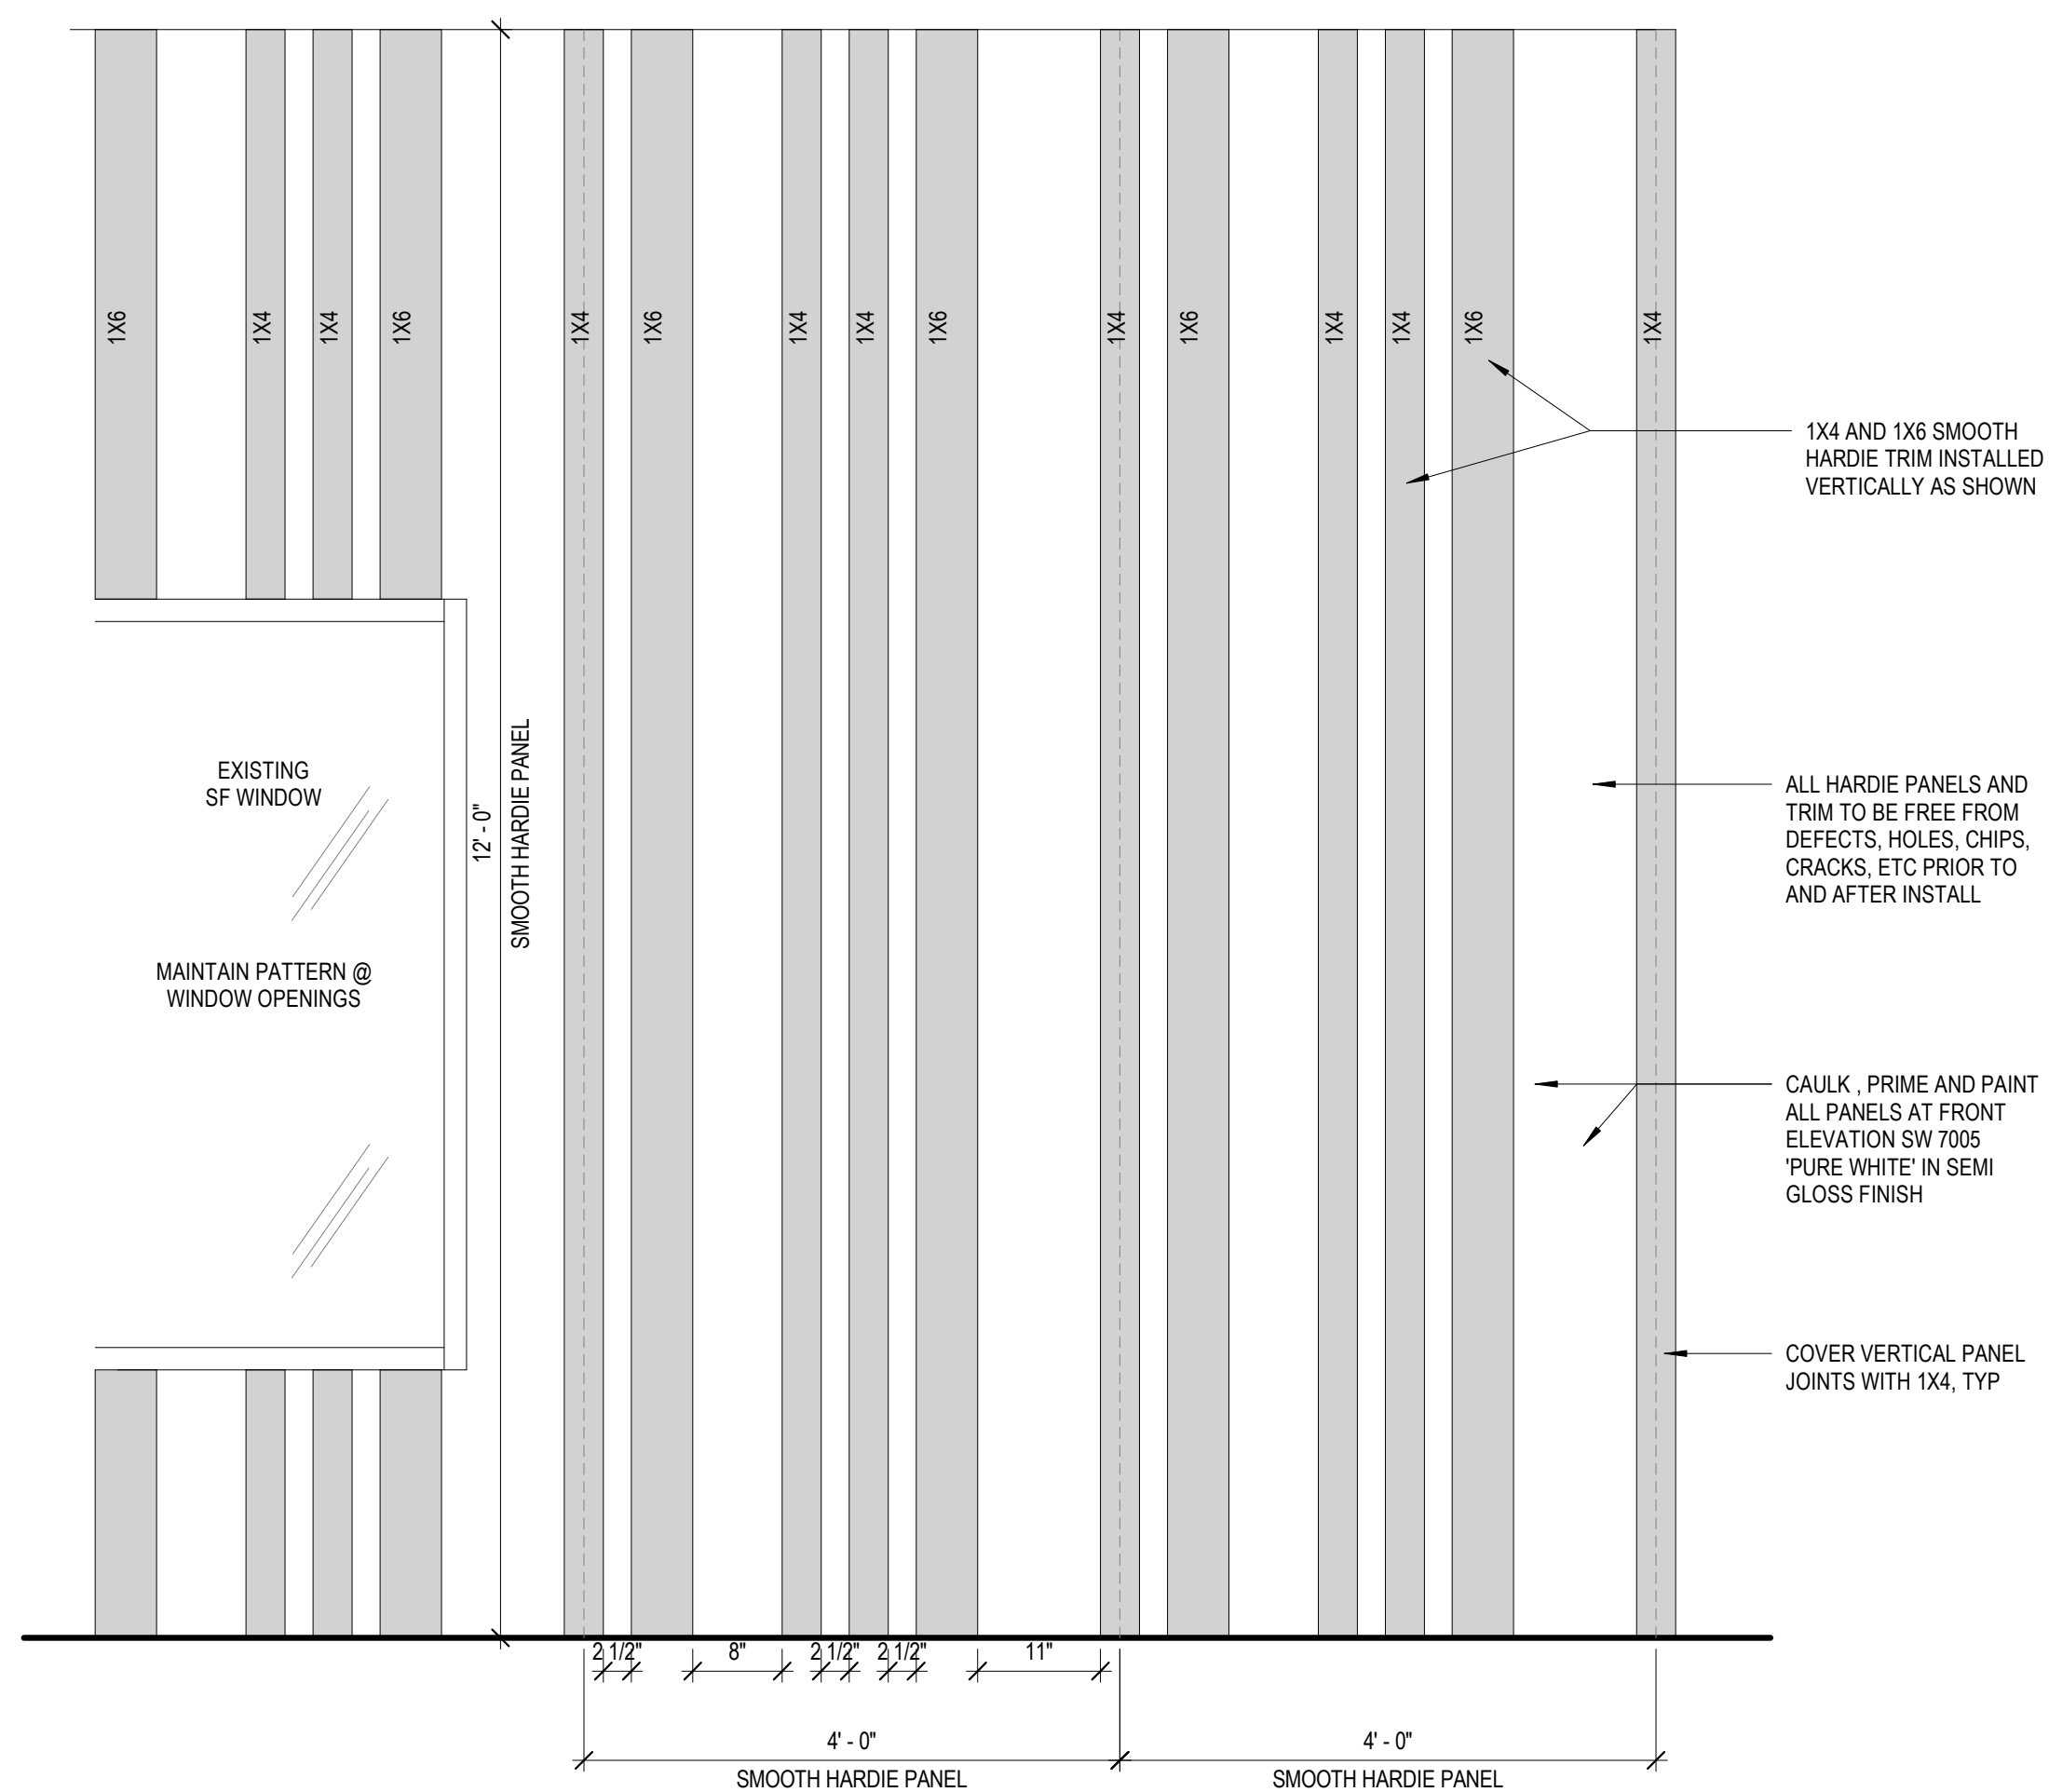

**2 DETAIL - SIDING**  
3/4" = 1'-0"

**5 STEEL SF AWNING**

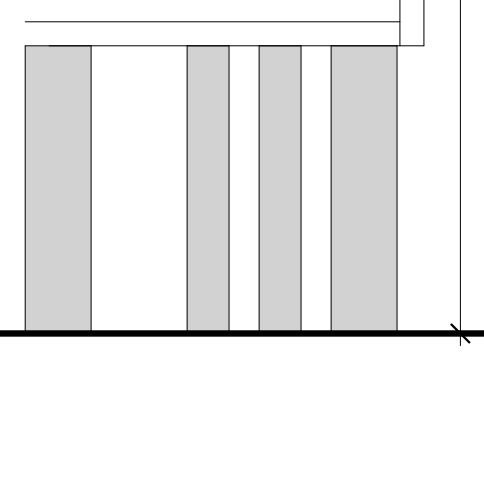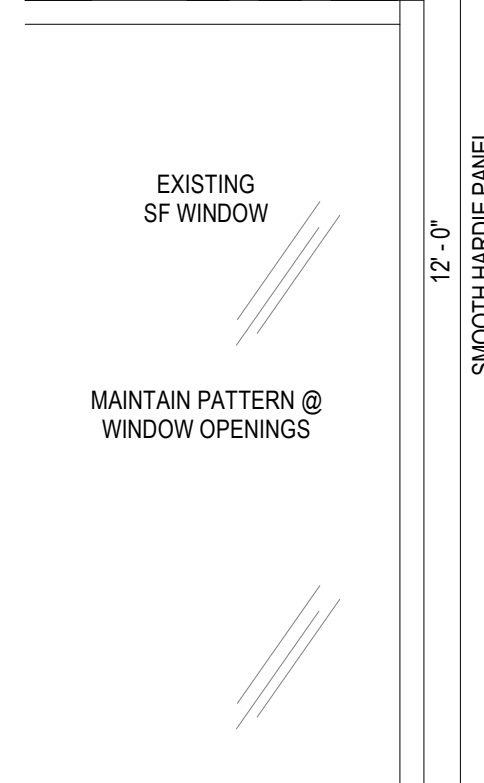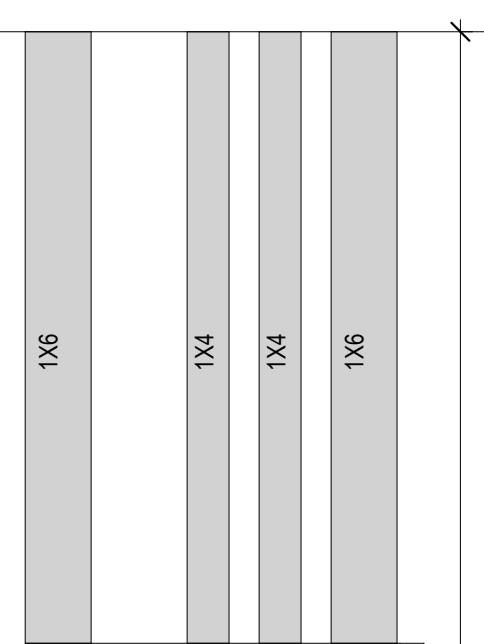

**5 DETAIL - STEEL SF AWNING**