




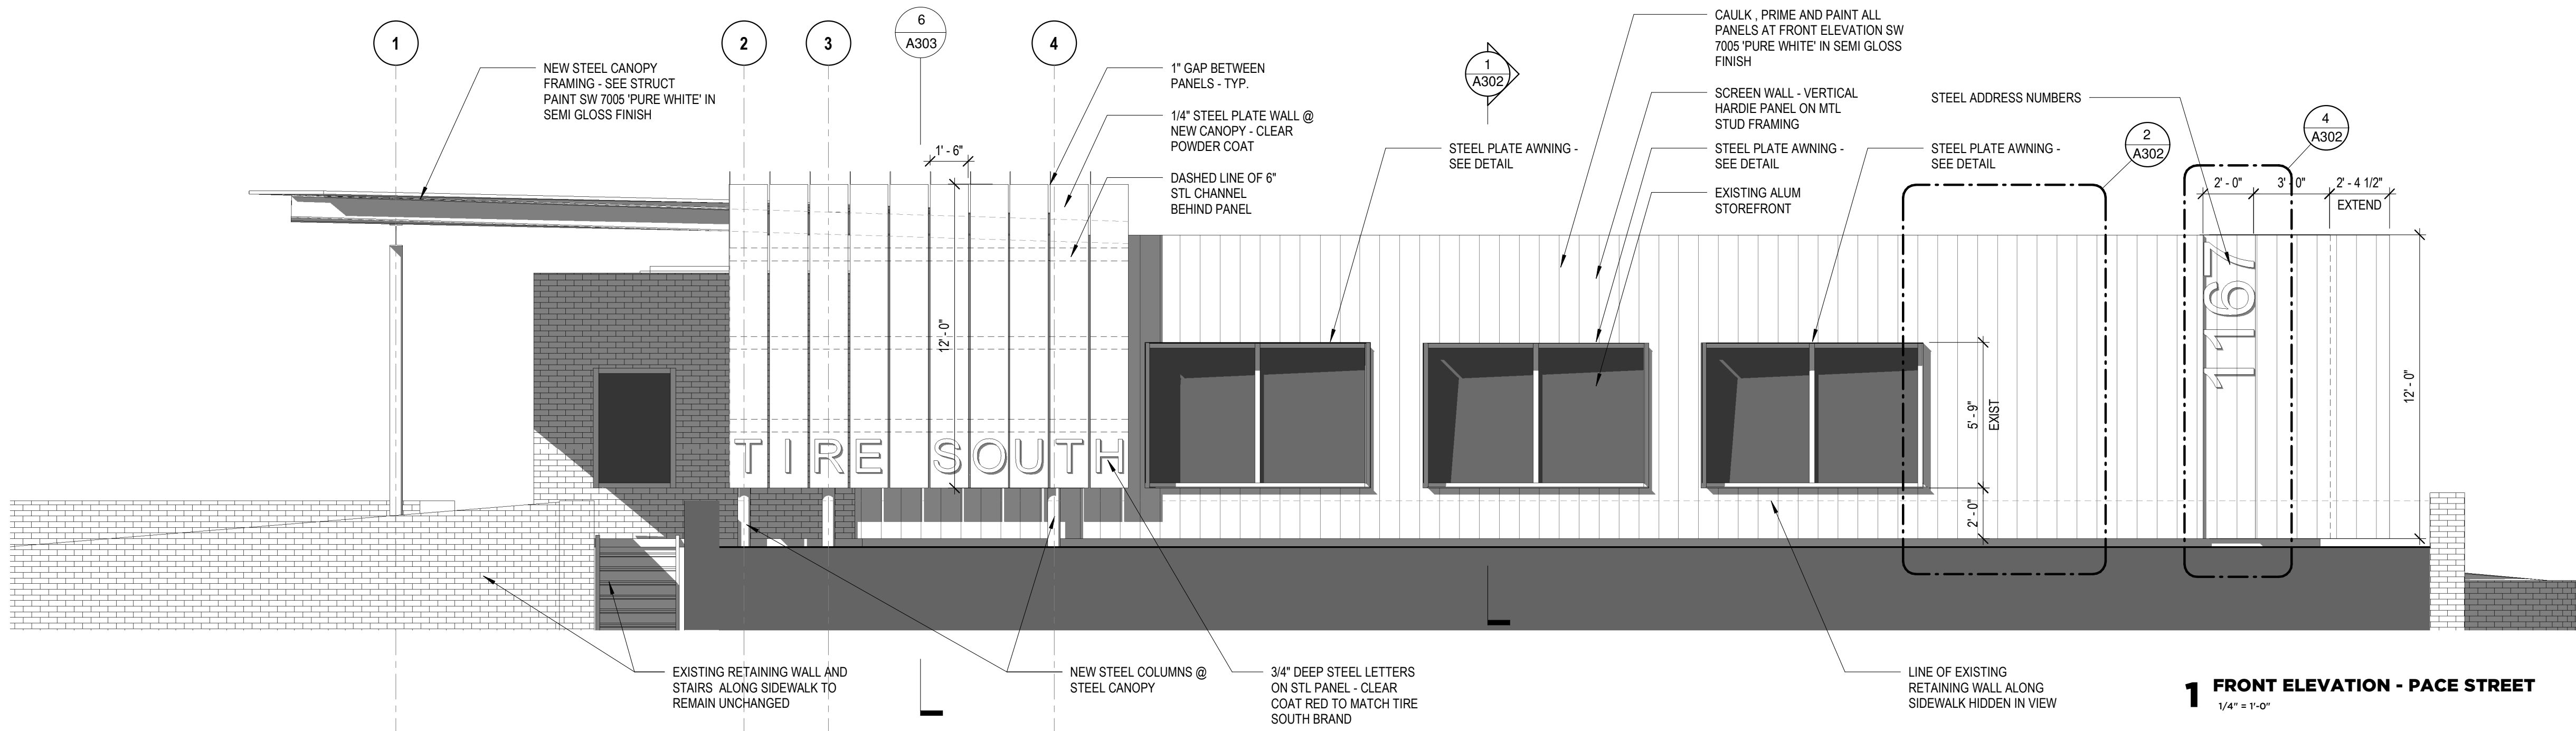

1 FRONT ELEVATION - PACE STREET
1/4" = 1'-0"

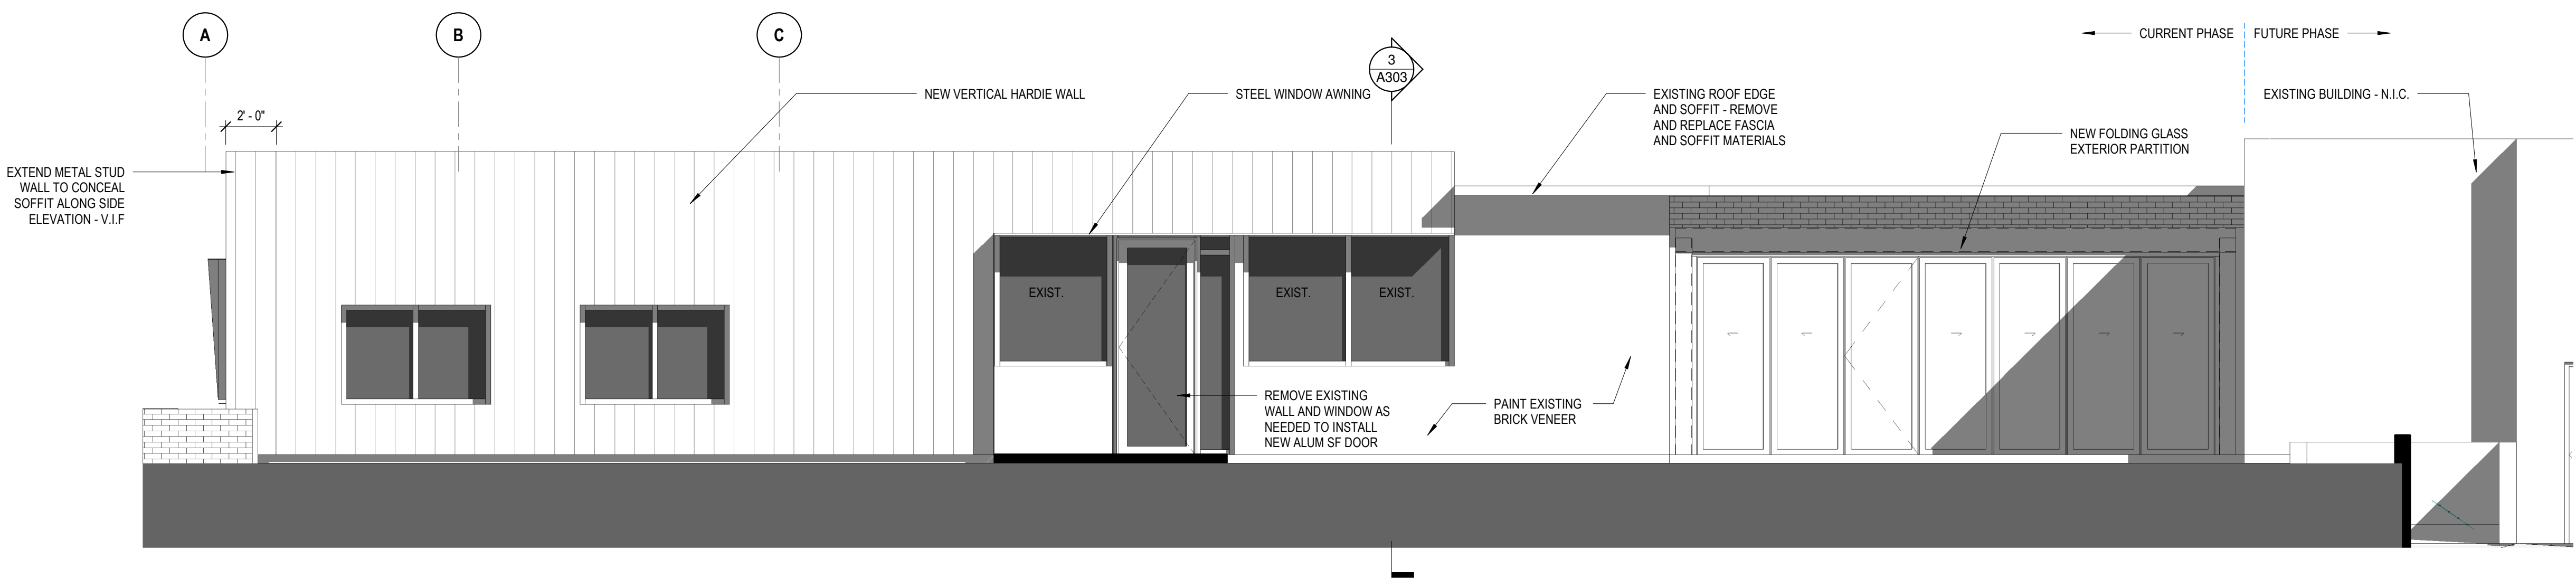

2 SIDE ELEVATION - STALLINGS ST.
1/4" = 1'-0"

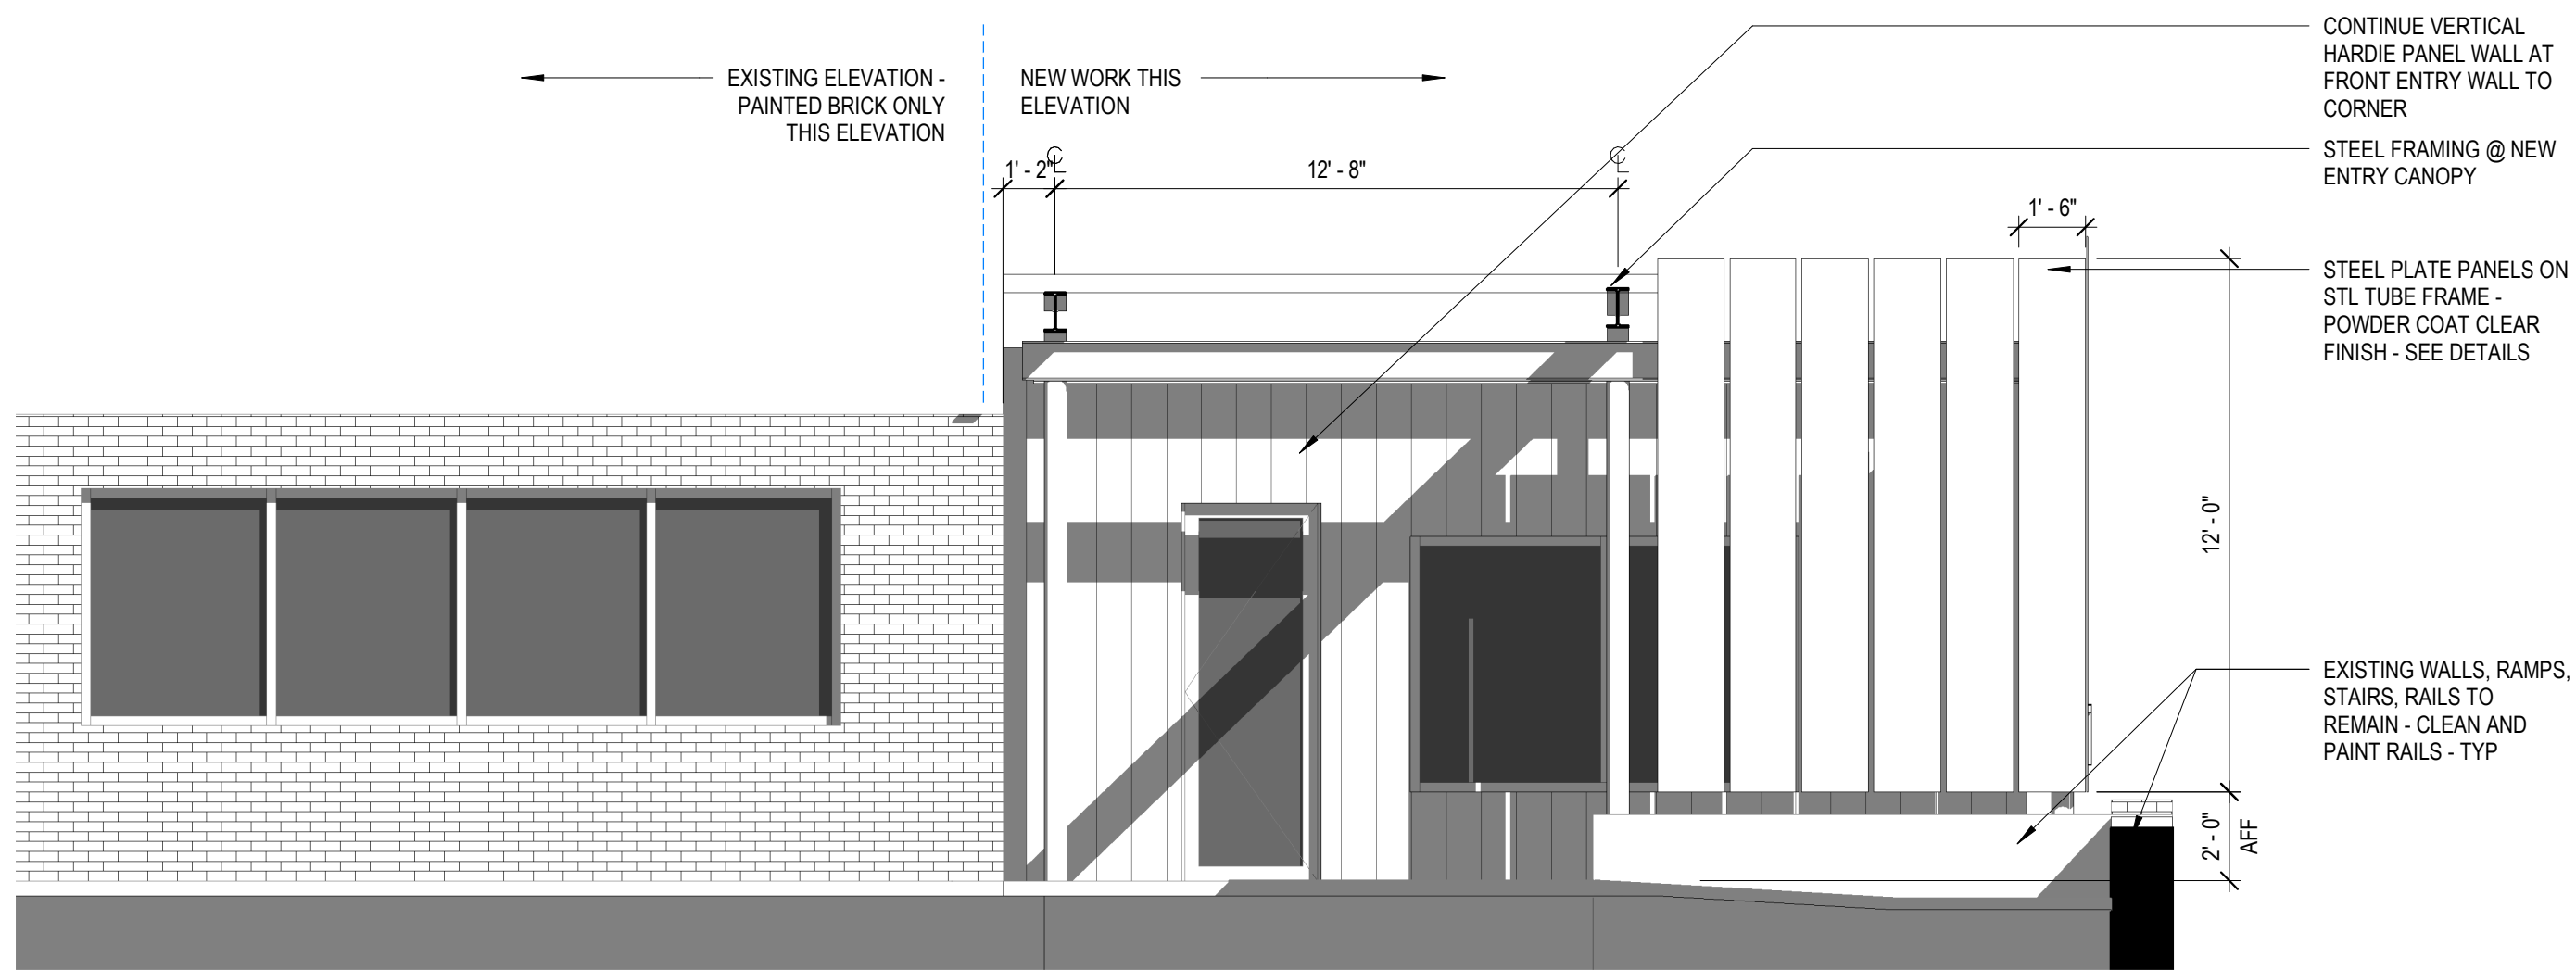

3 ELEVATION @ FRONT ENTRY
1/4" = 1'-0"