

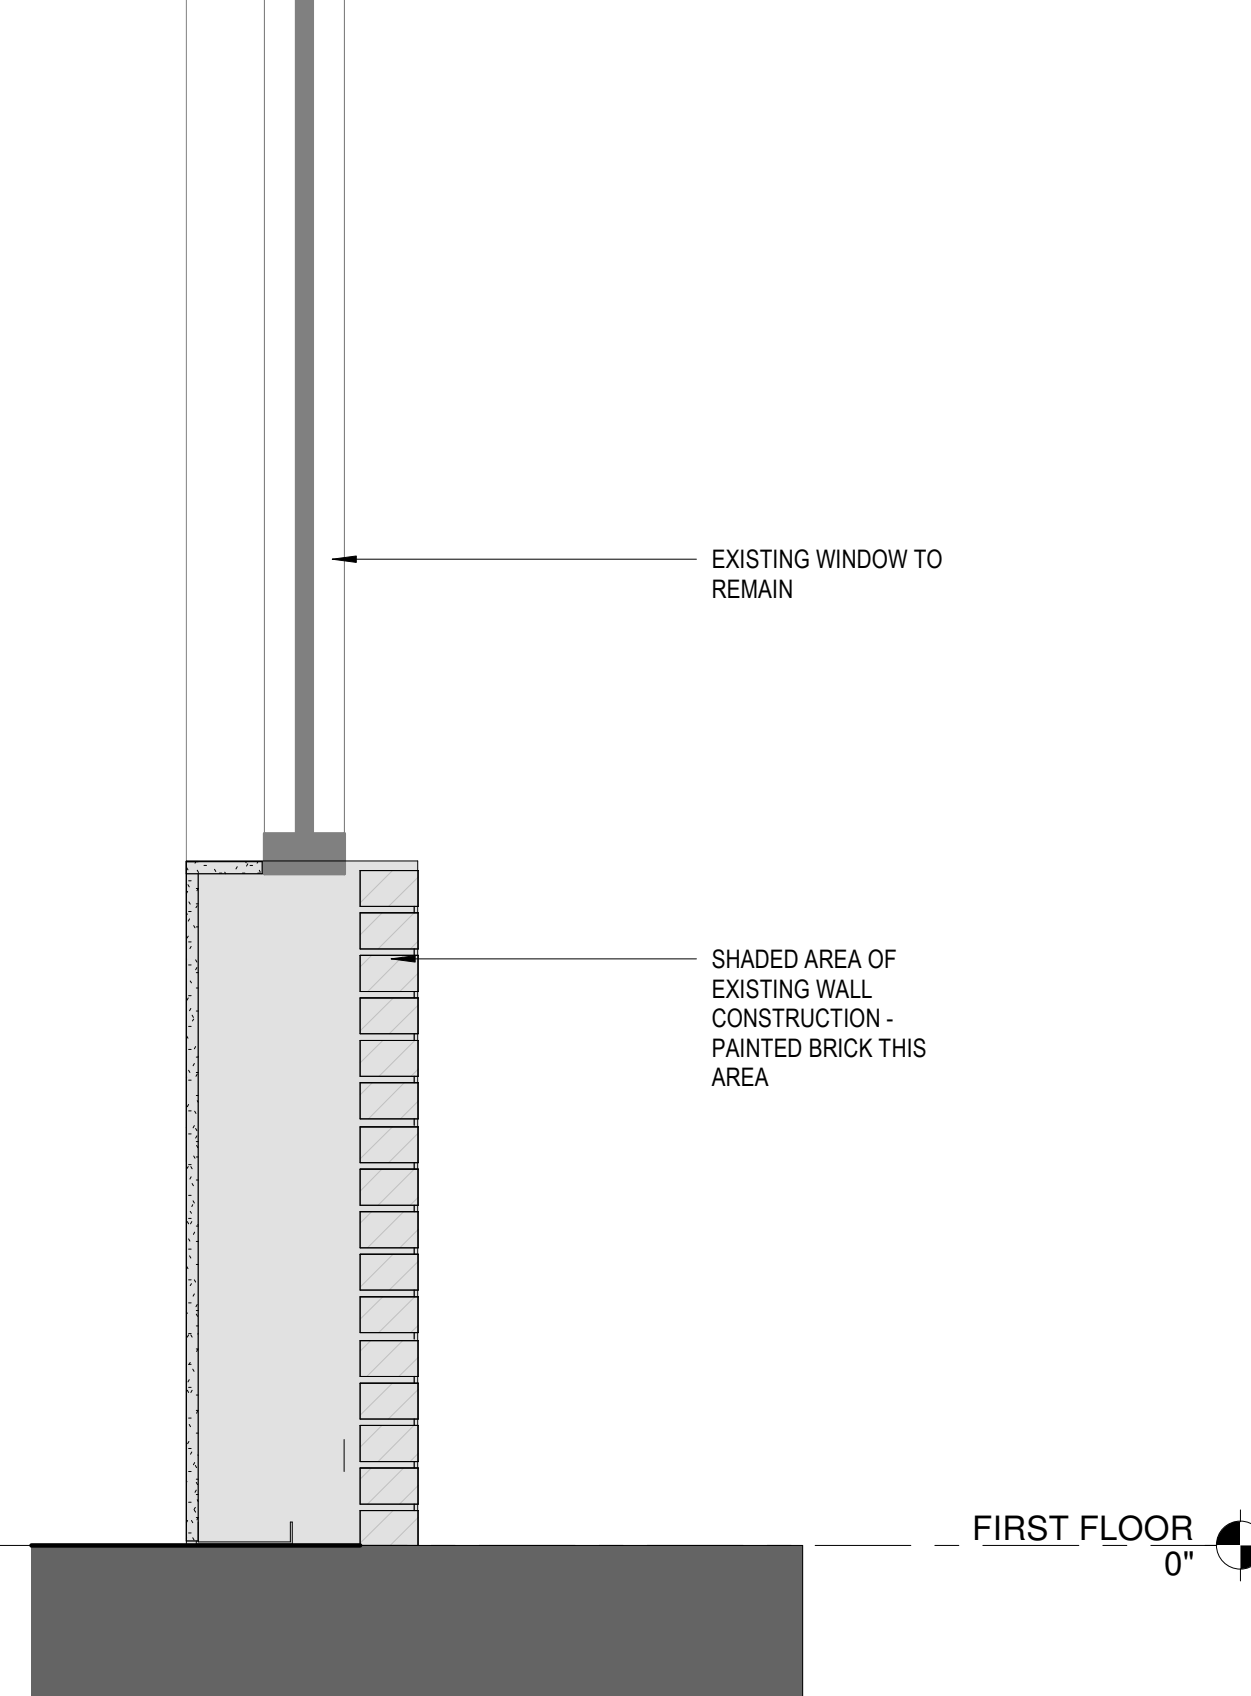
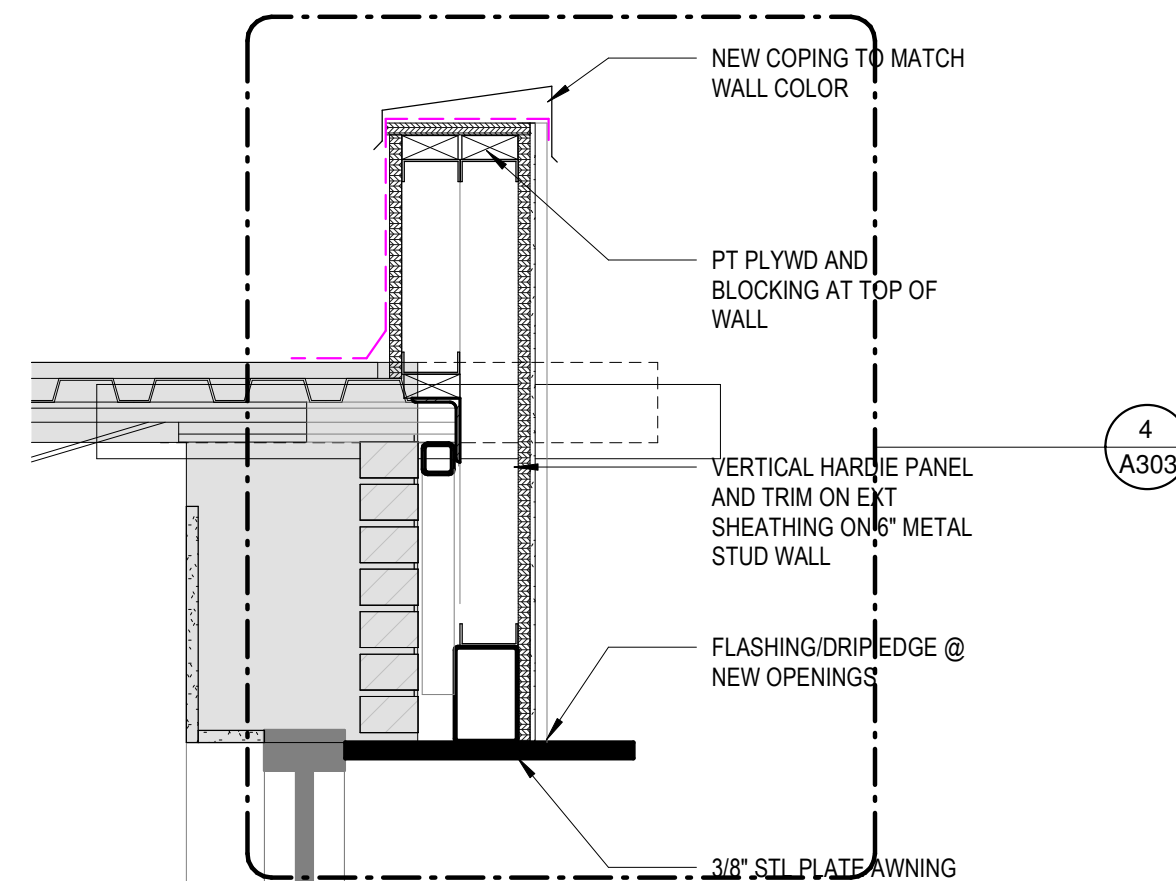
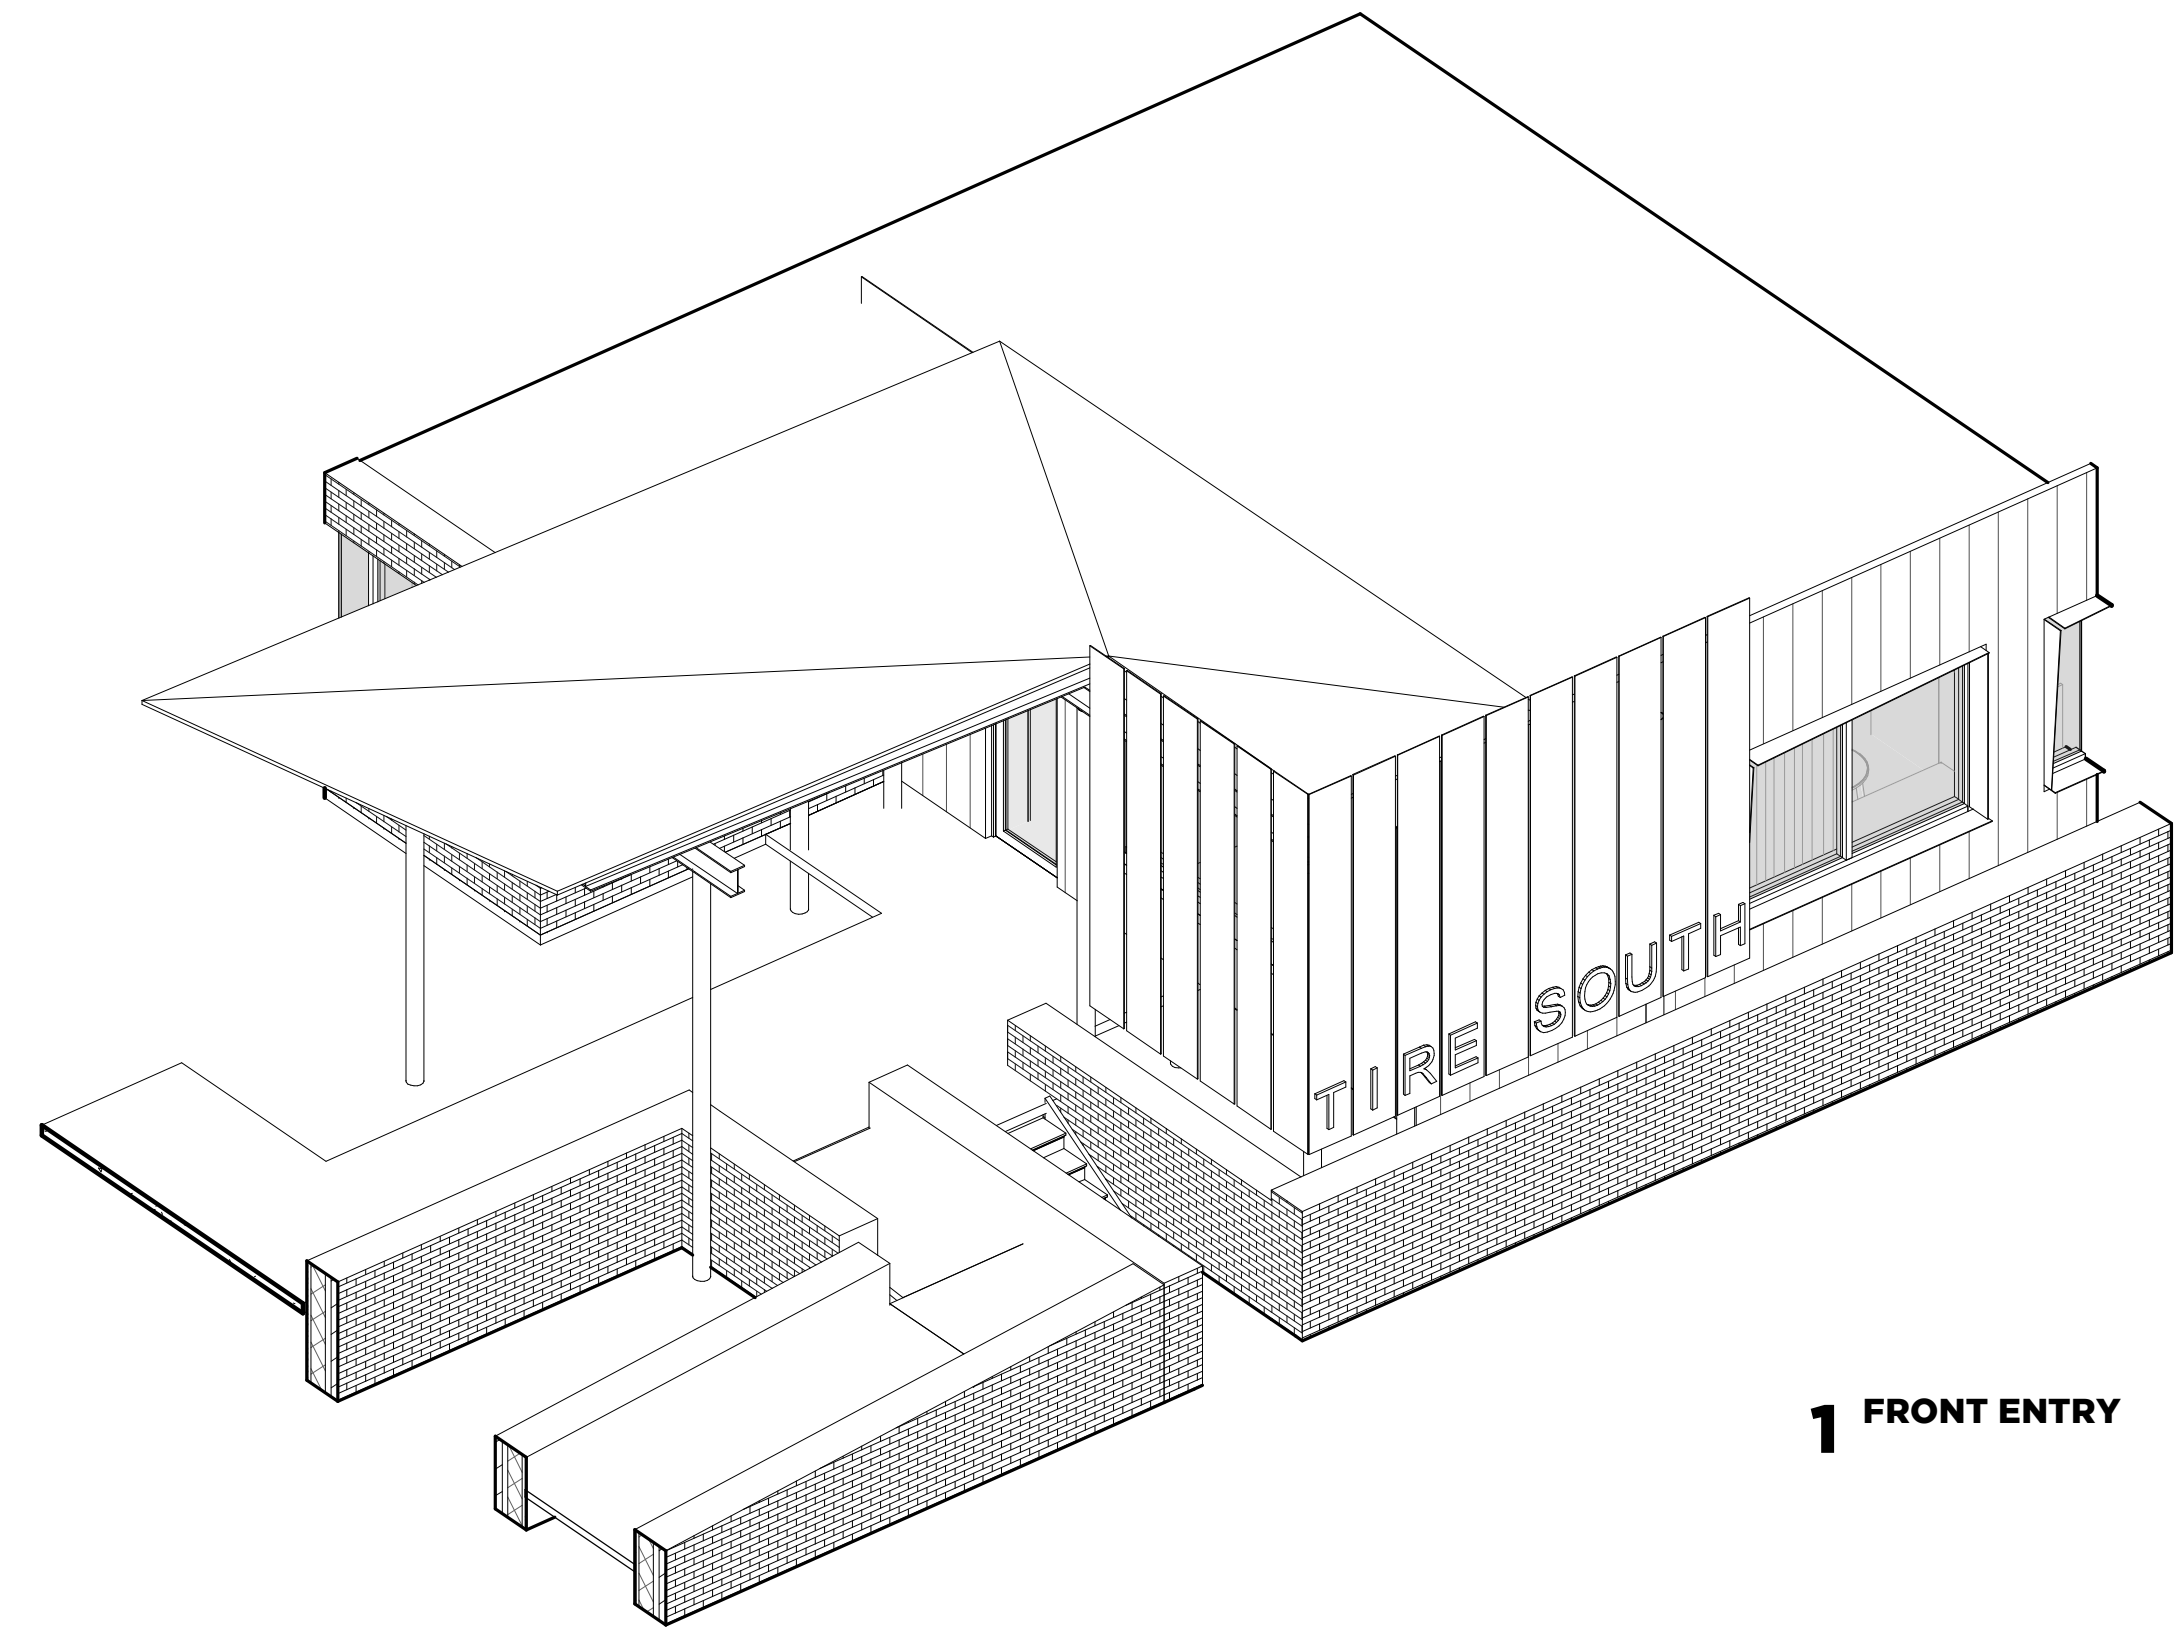


4 SECTION DETAIL - STEEL AWNING
1/2" = 1'-0"

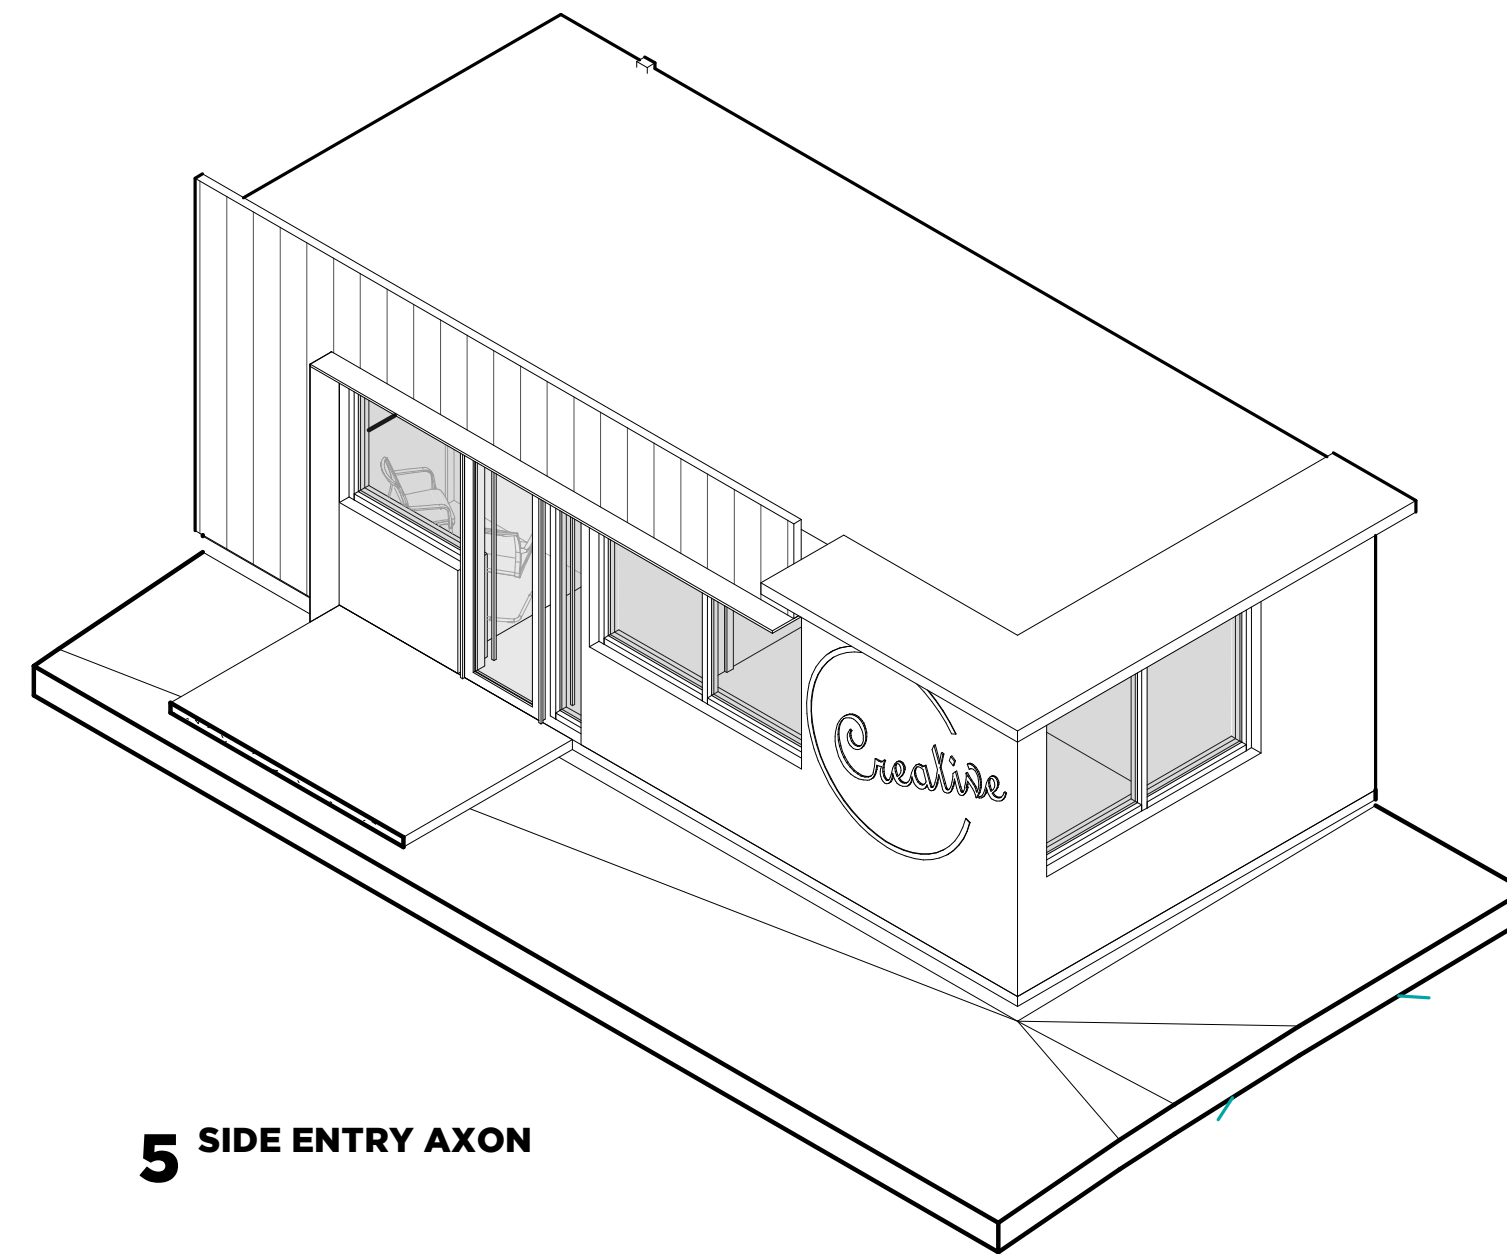

3 WALL SECTION @ SIDE ENTRY
1" = 1'-0"

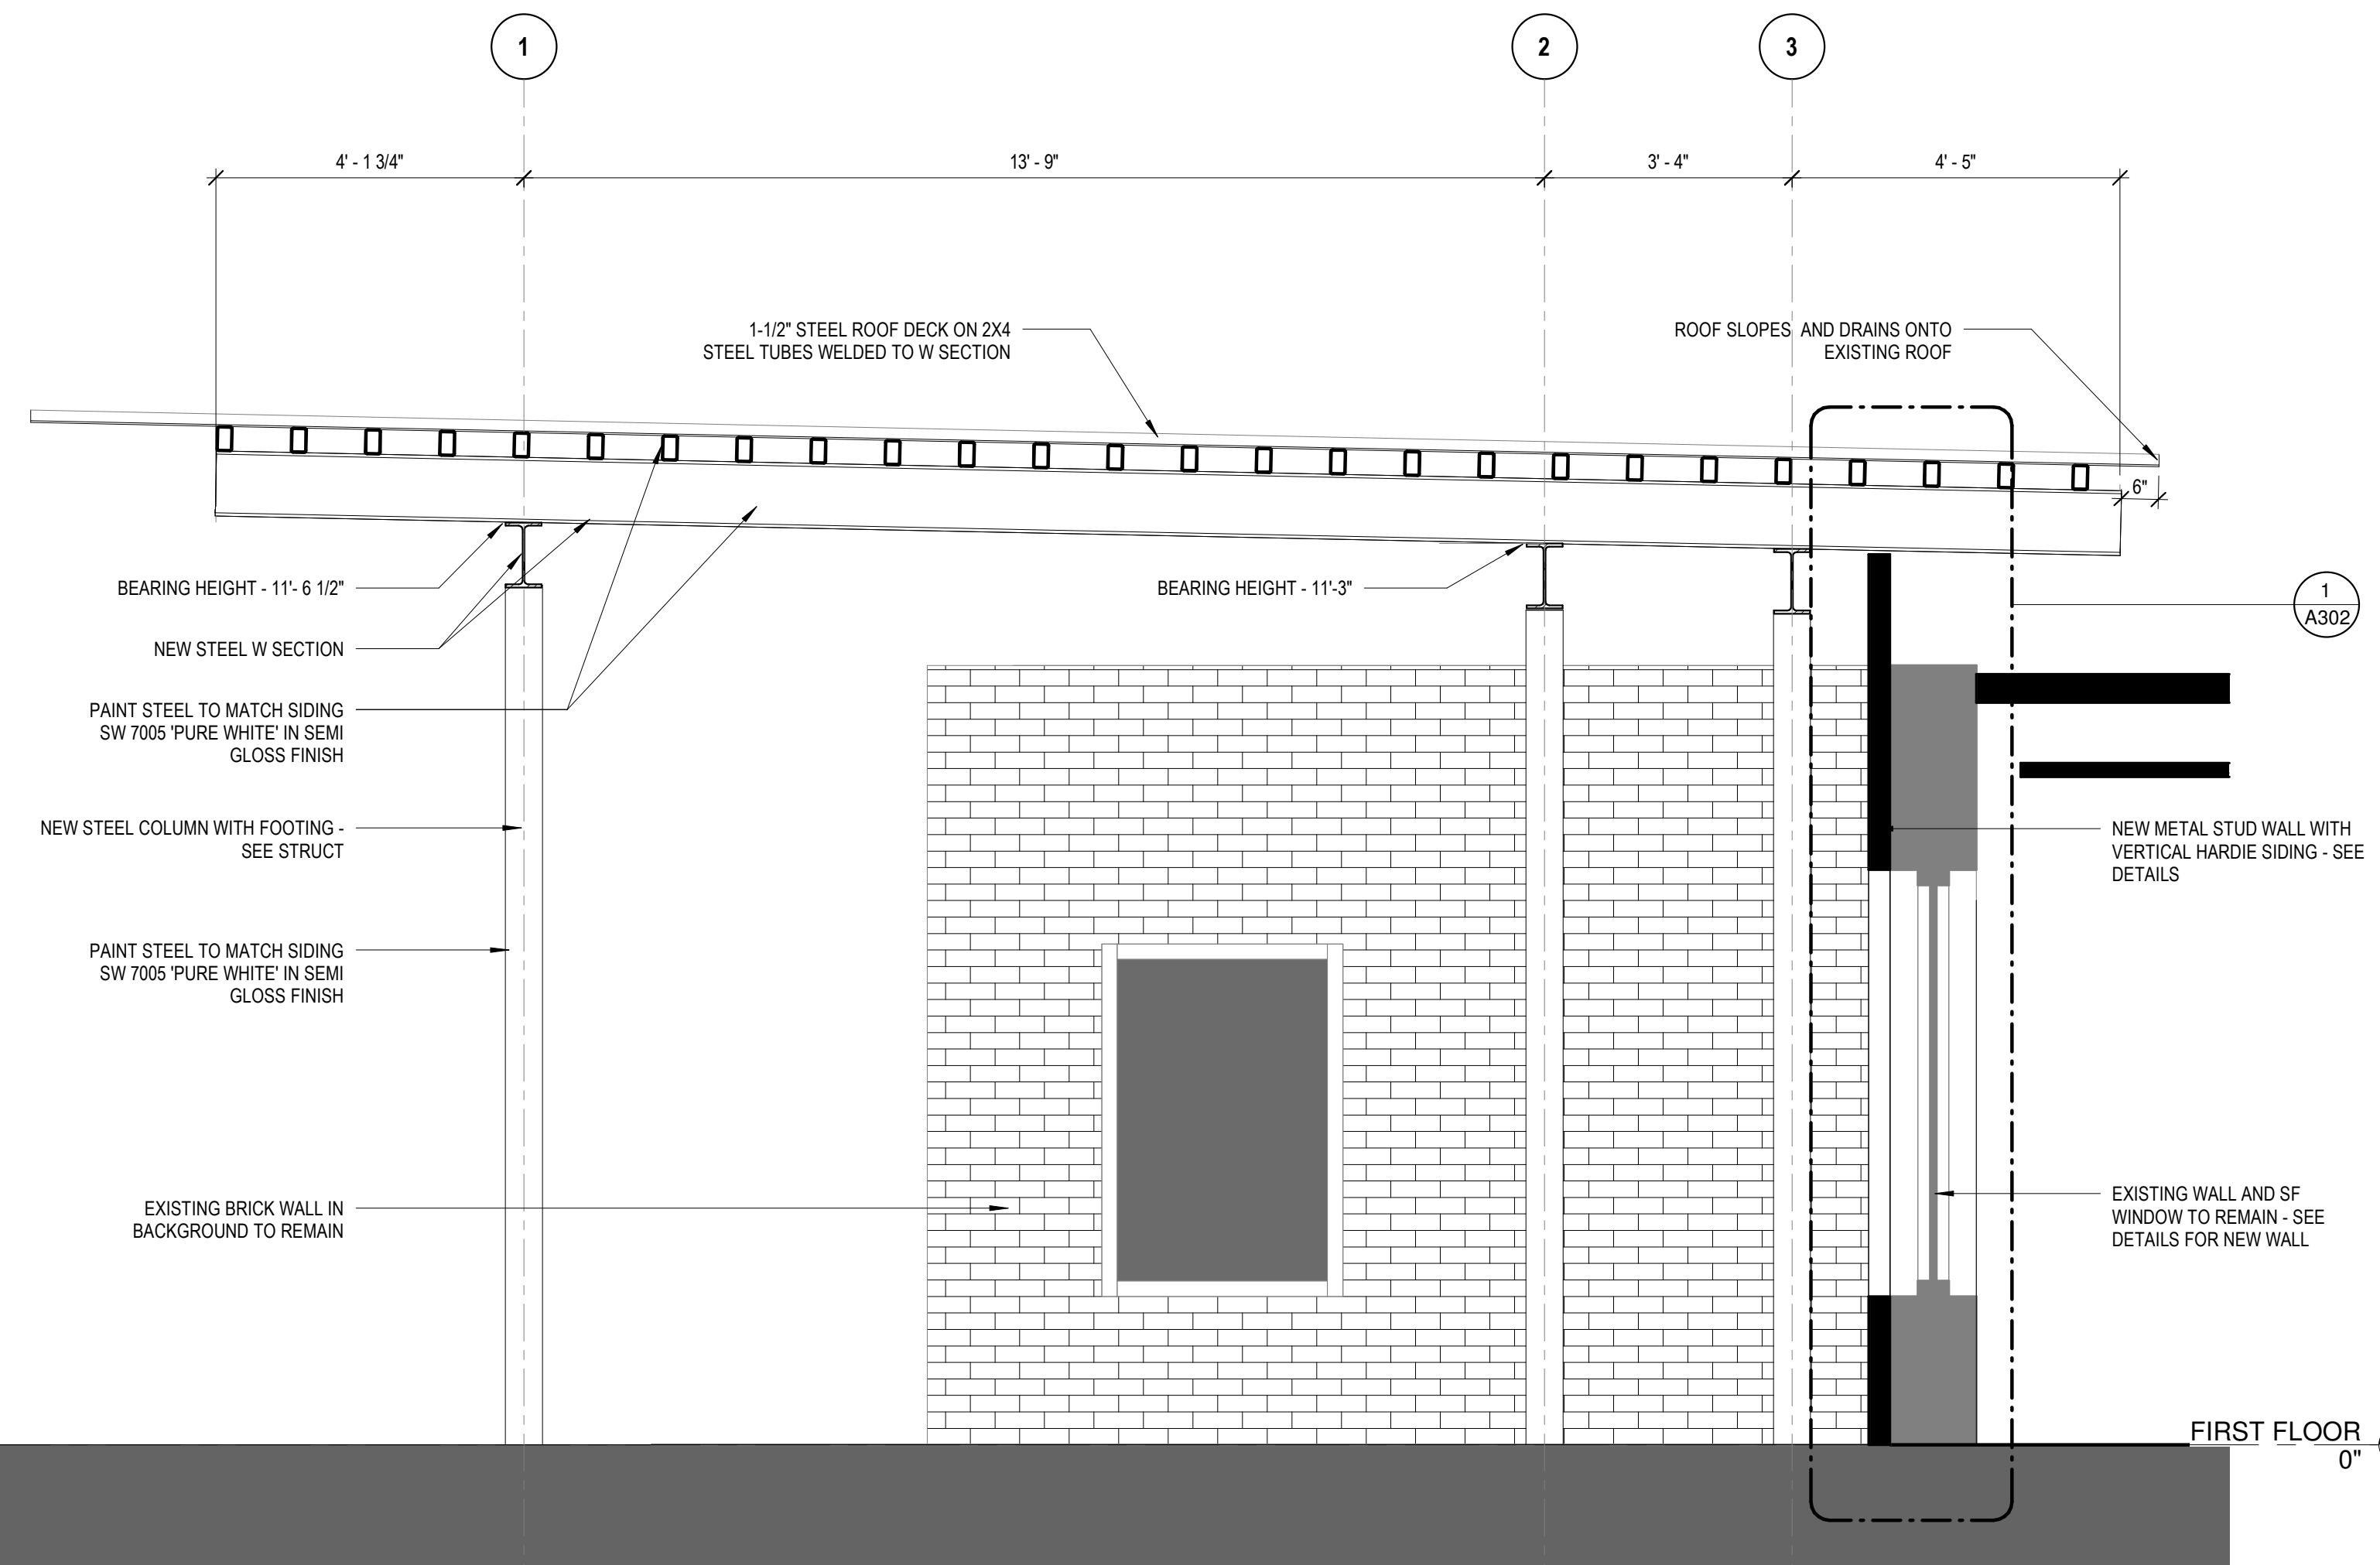

2 SECTION @ FRONT ENTRY CANOPY
1/2" = 1'-0"