



#	DATE	TITLE
PROJECT NUMBER: 26-002		
1167 PACE ST. - PHASE I		
1167 PACE ST, COVINGTON, GA		
REGISTERED ARCHITECT DONNY E. BLAND STATE OF GEORGIA		
RELEASED FOR CONSTRUCTION		
BUILDING ELEVATIONS + DETAILS		
A302		


architecture - interiors - procurement - (404)964-5400 • www.creativeconceptsstudio

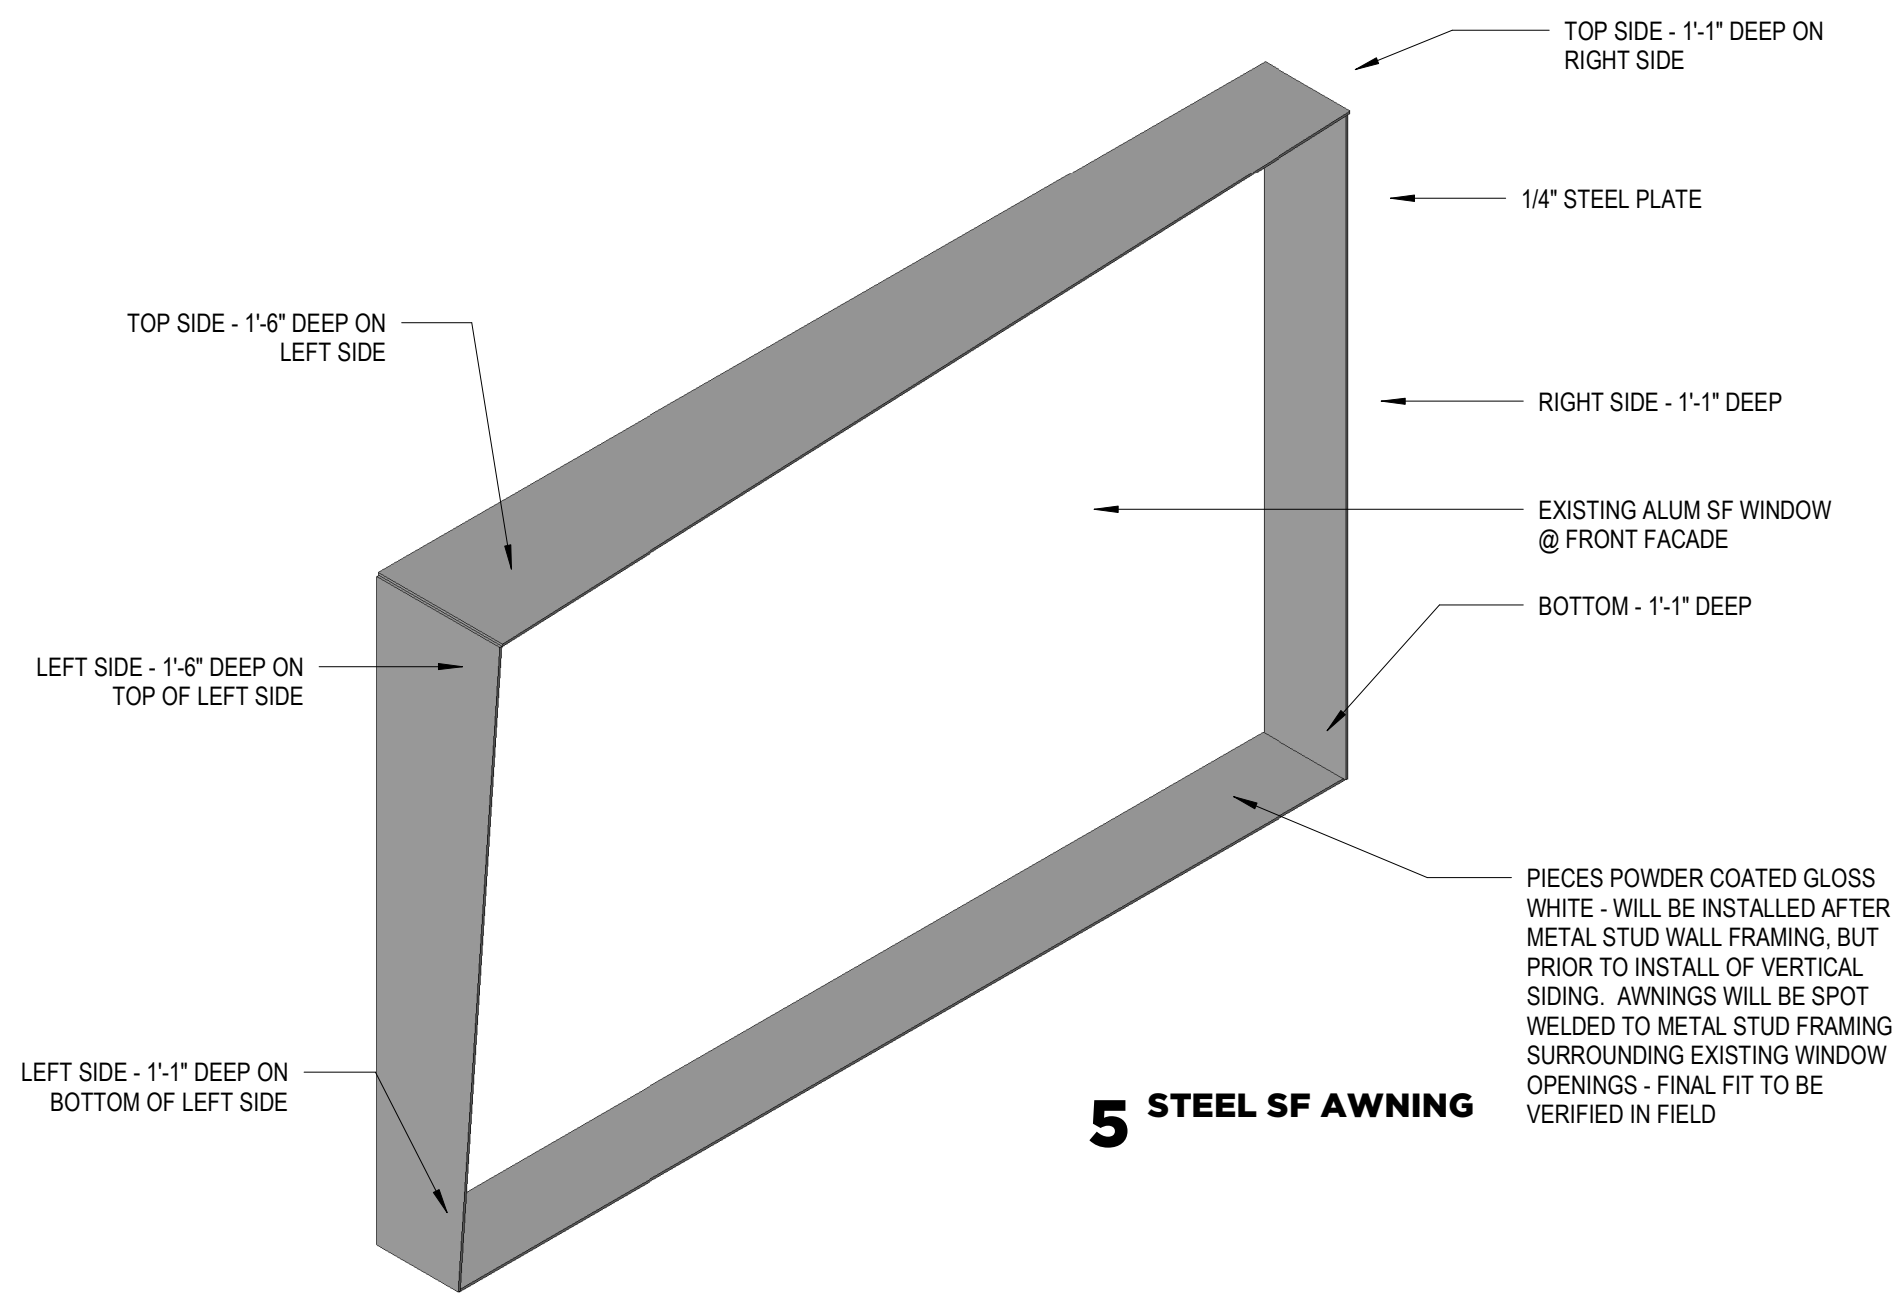


5 STEEL SF AWNING

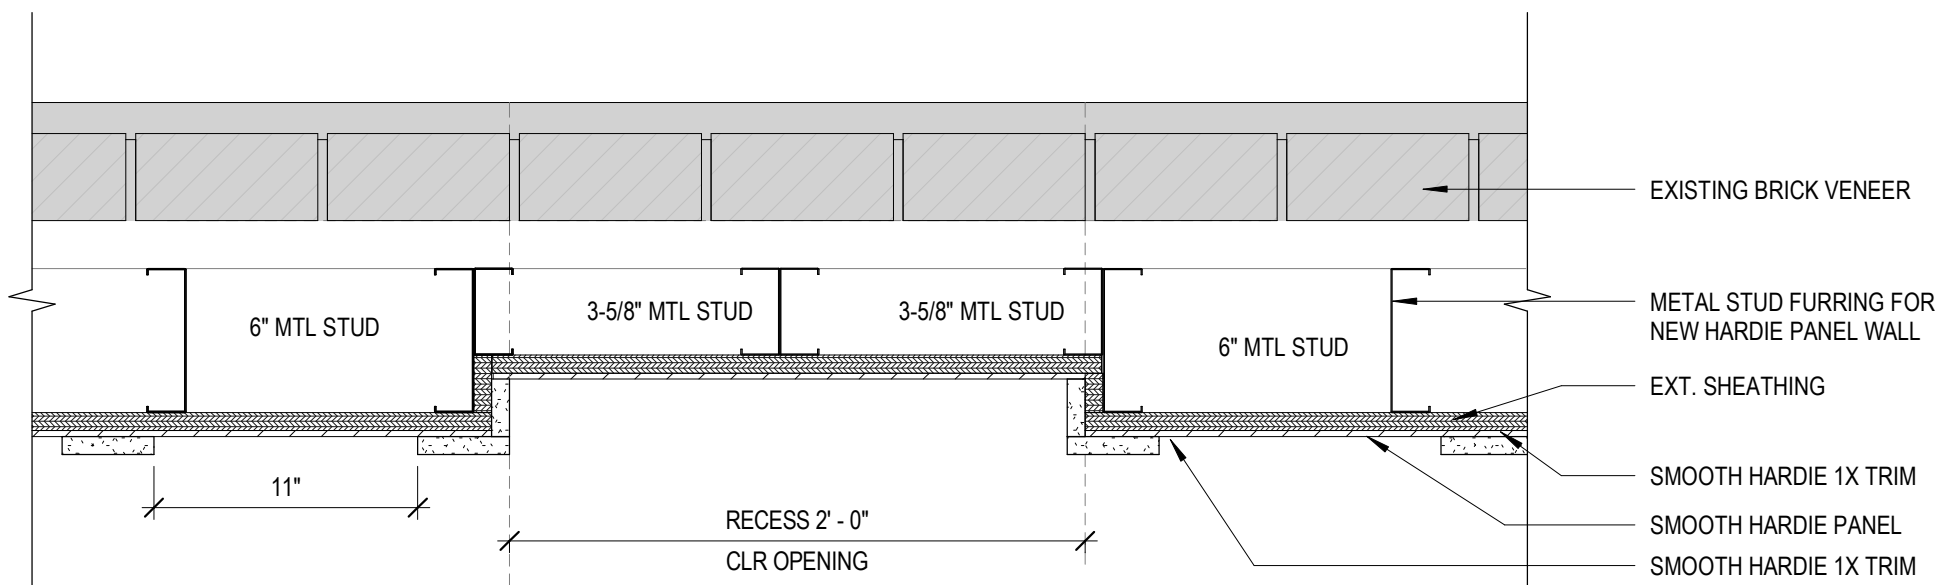


3 PLAN DETAIL - ADDRESS NUMBERS
RECESS
1 1/2" = 1'-0"

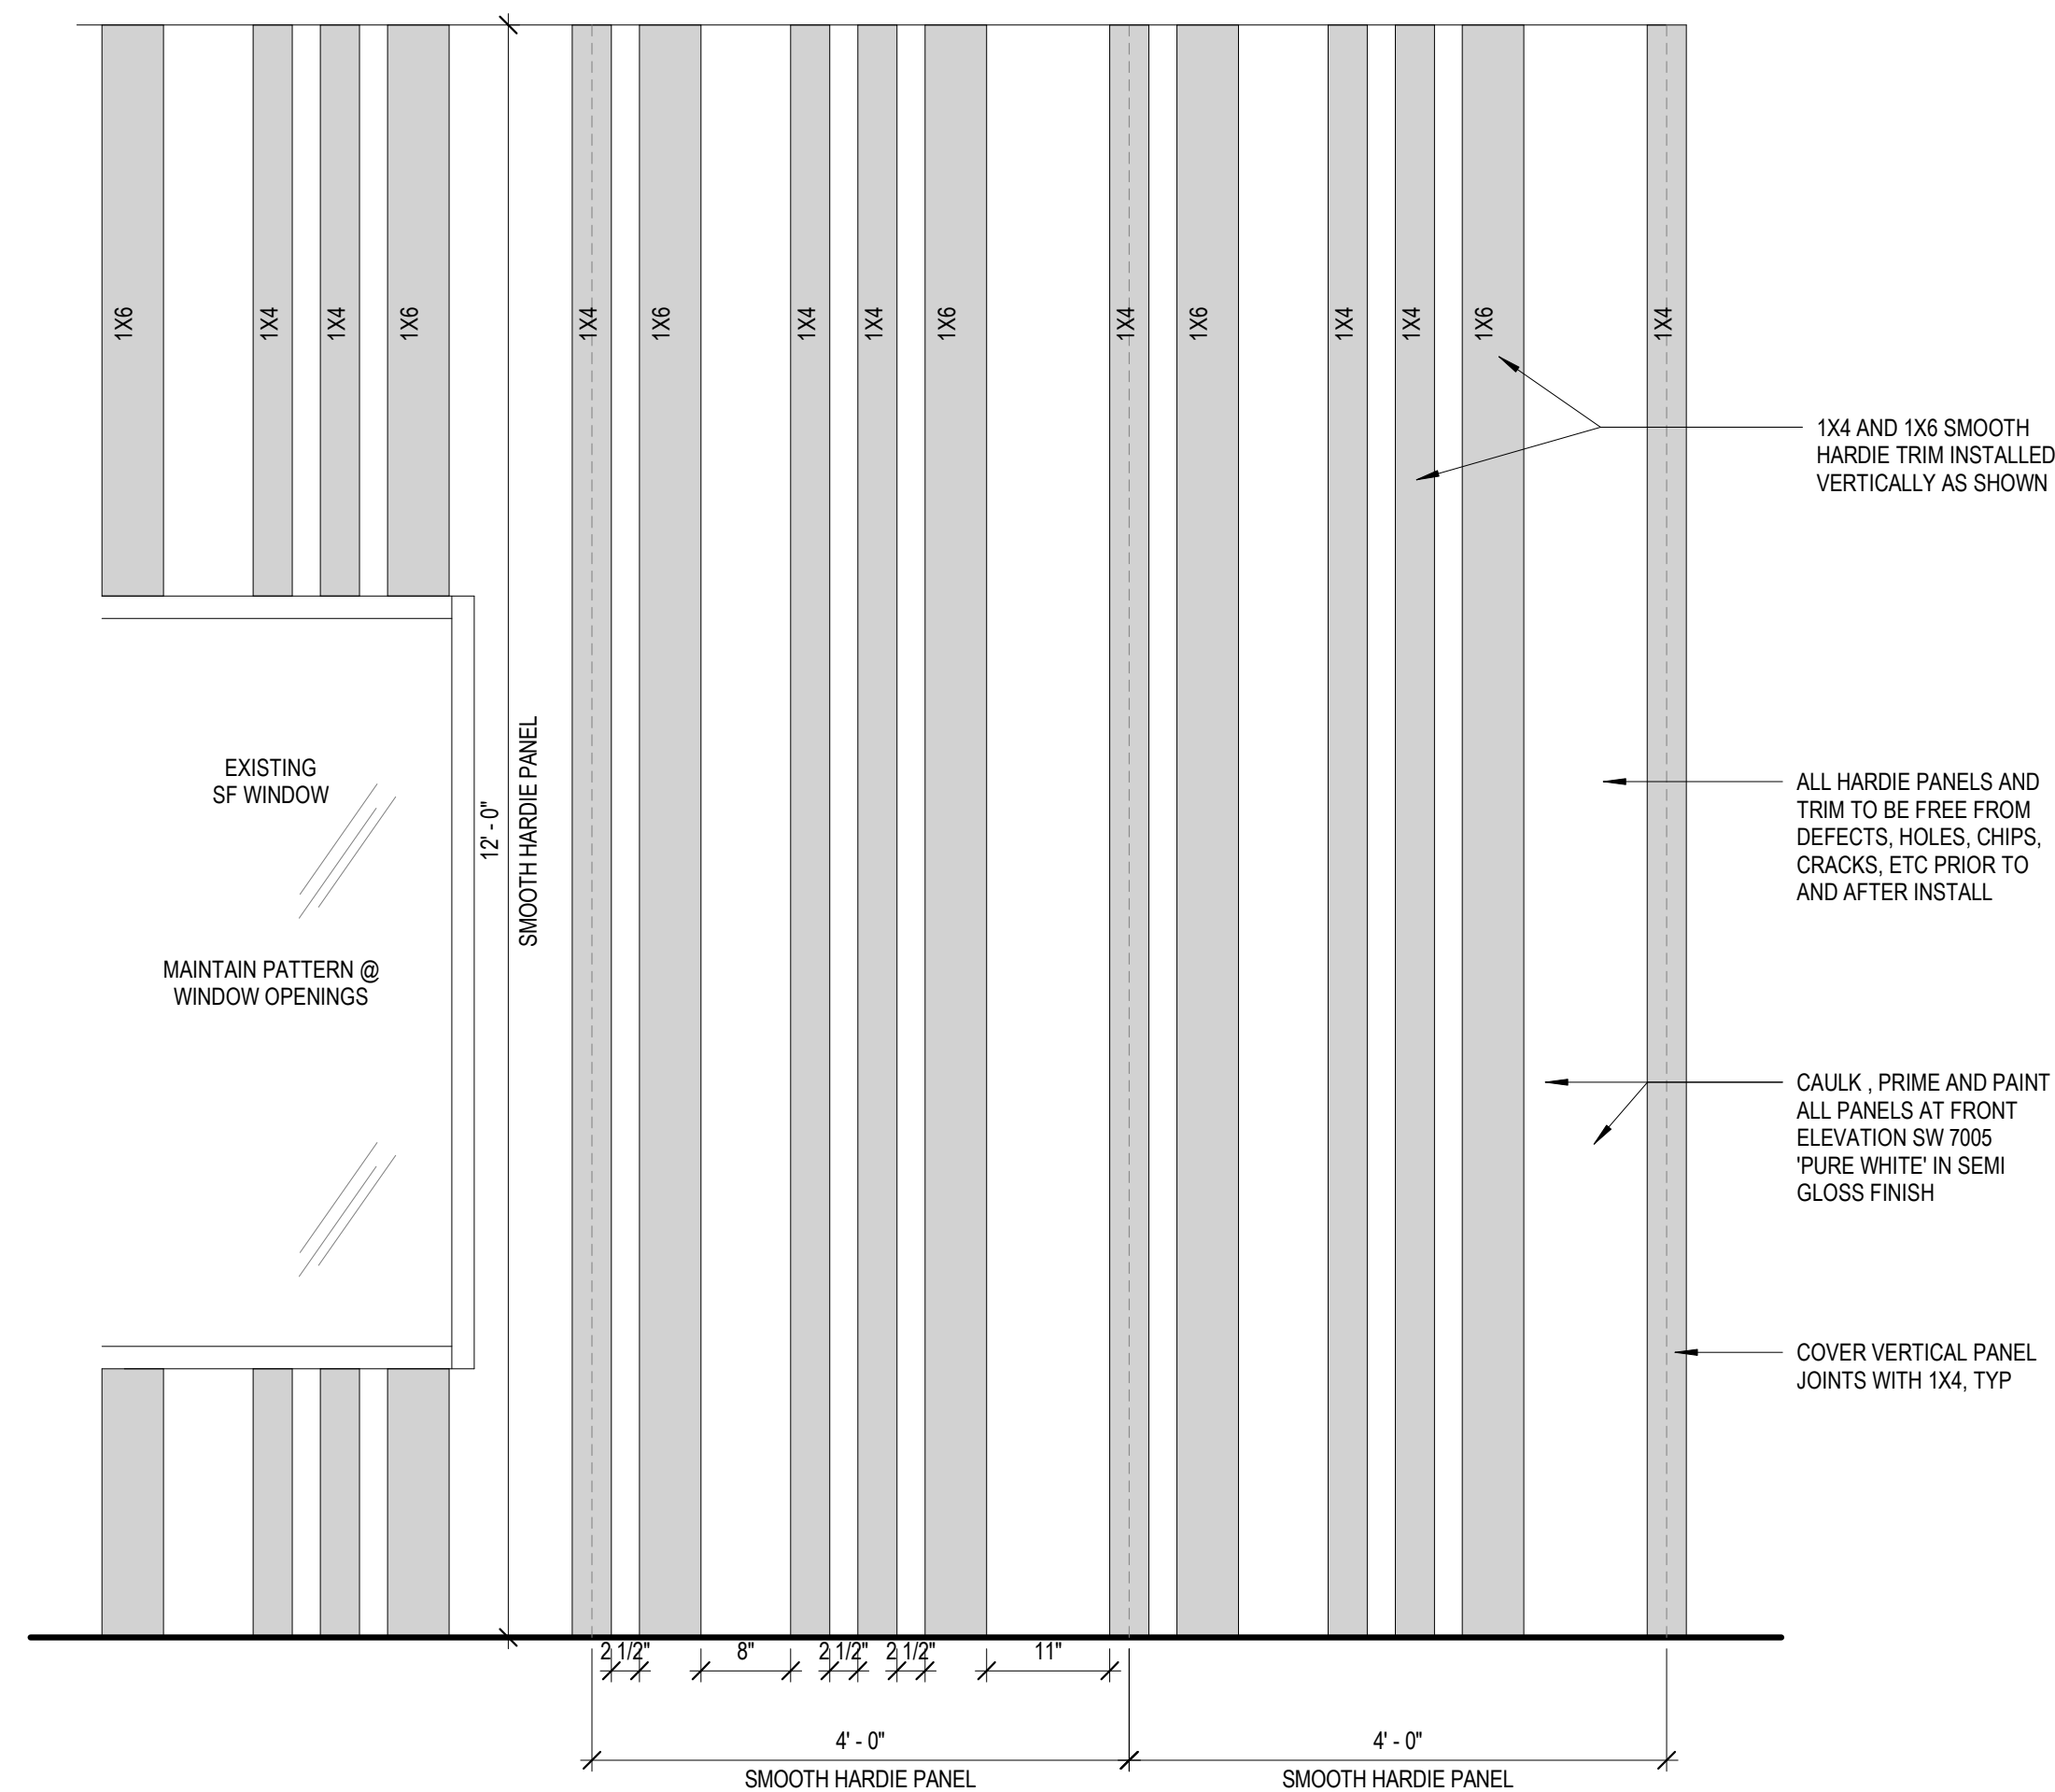

2 DETAIL - SIDING
3/4" = 1'-0"

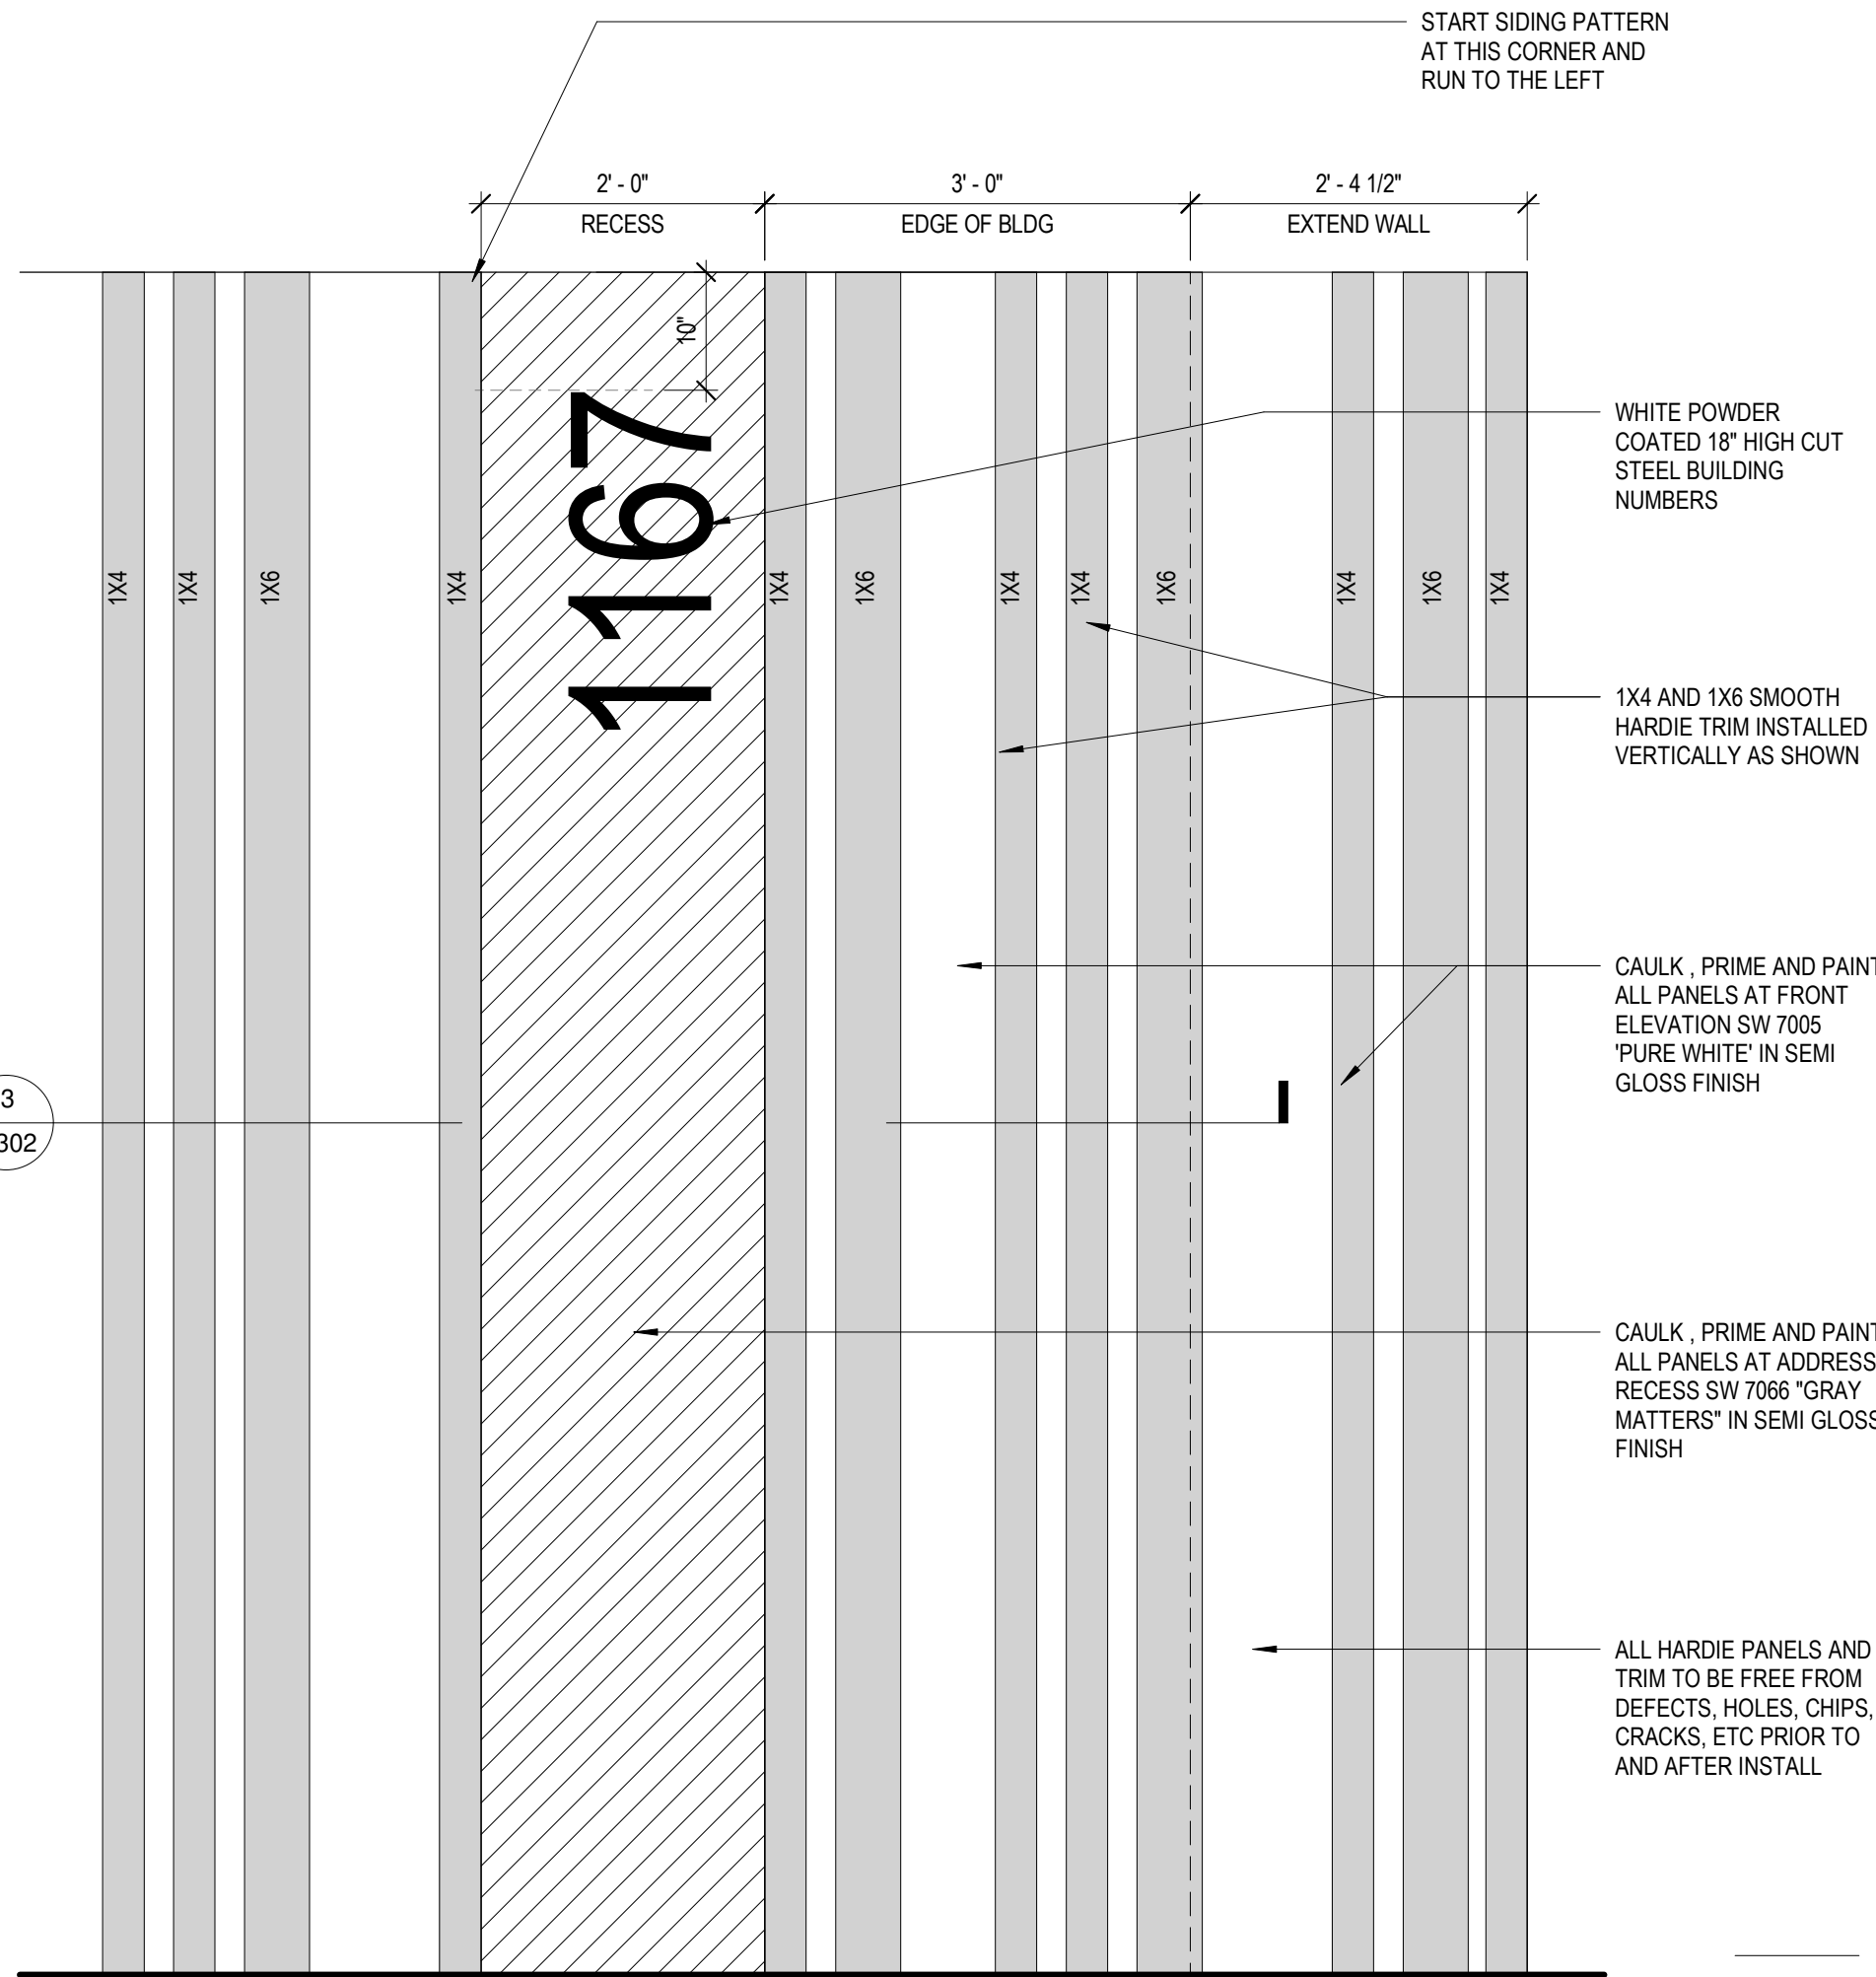

4 DETAIL - ADDRESS NUMBERS
3/4" = 1'-0"

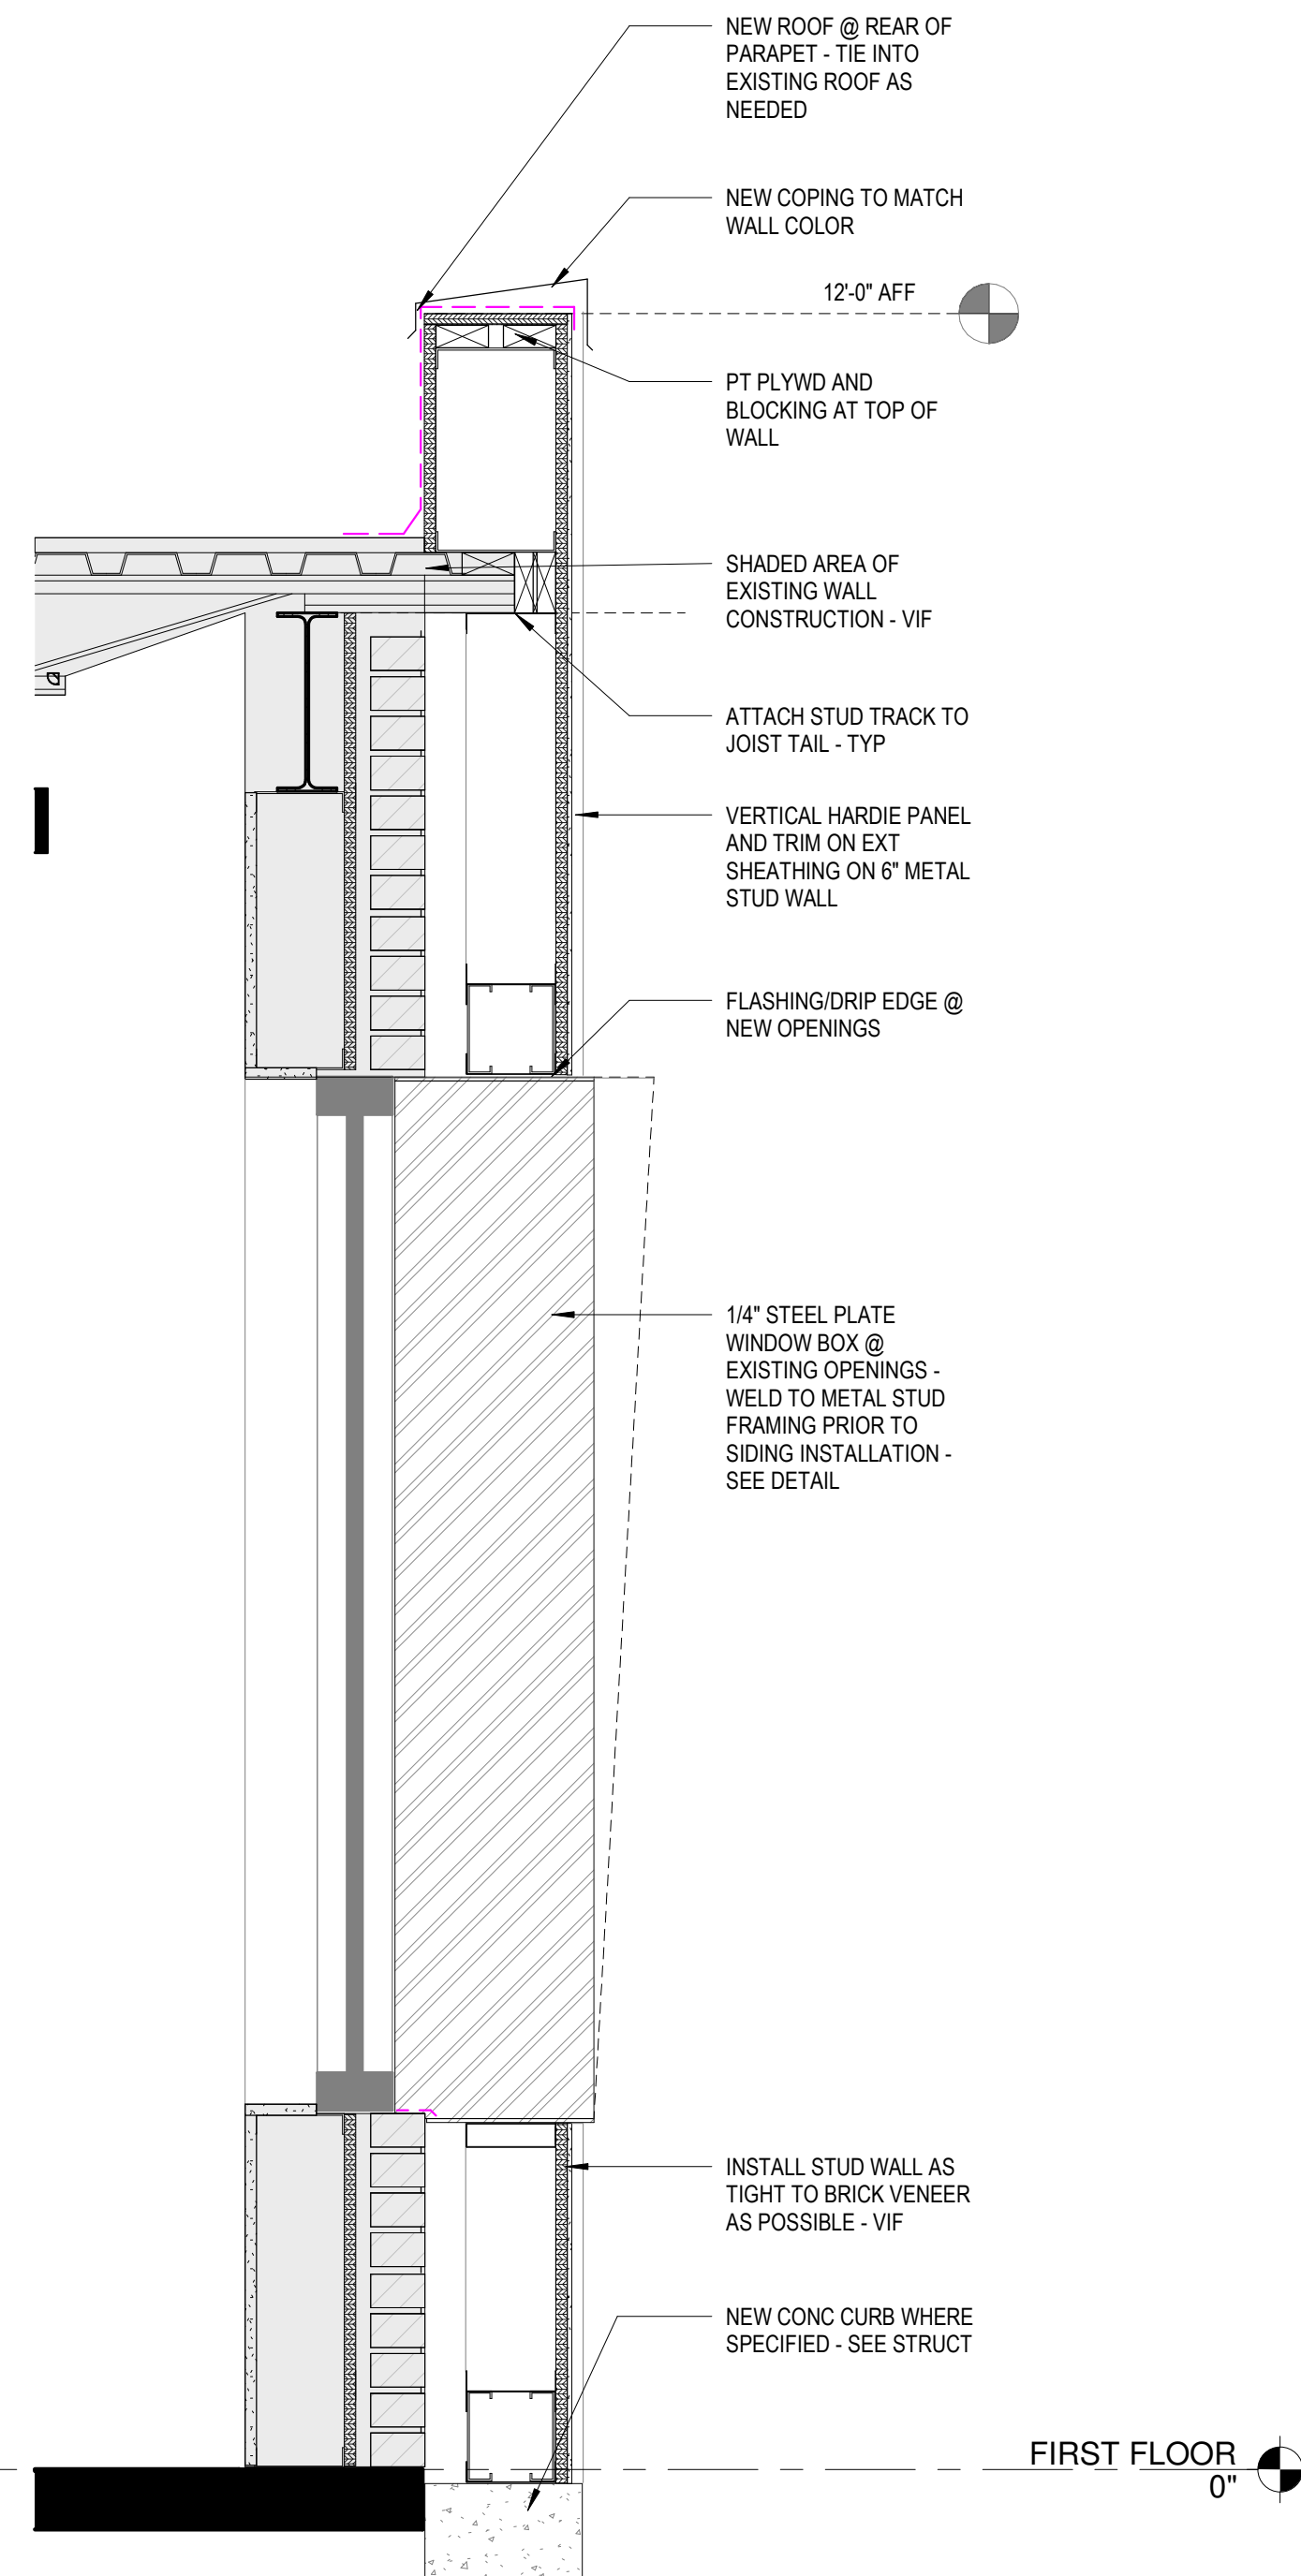

1 WALL SECTION - NEW HARDIE
EXTERIOR
1" = 1'-0"