




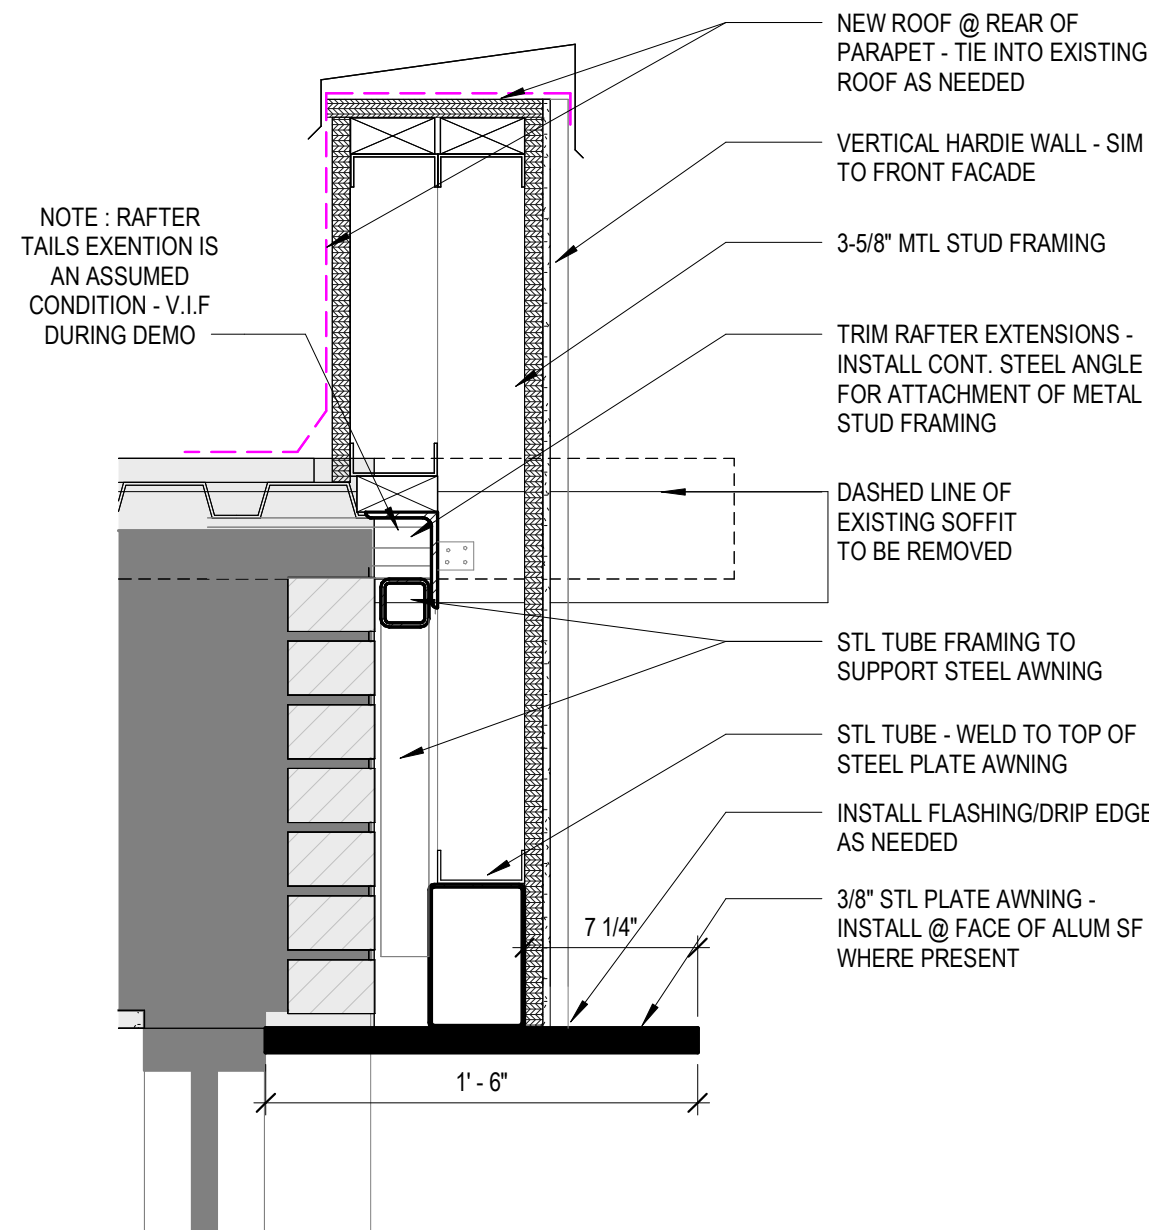



4 SECTION DETAIL - STEEL AWNING
1 1/2" = 1'-0"

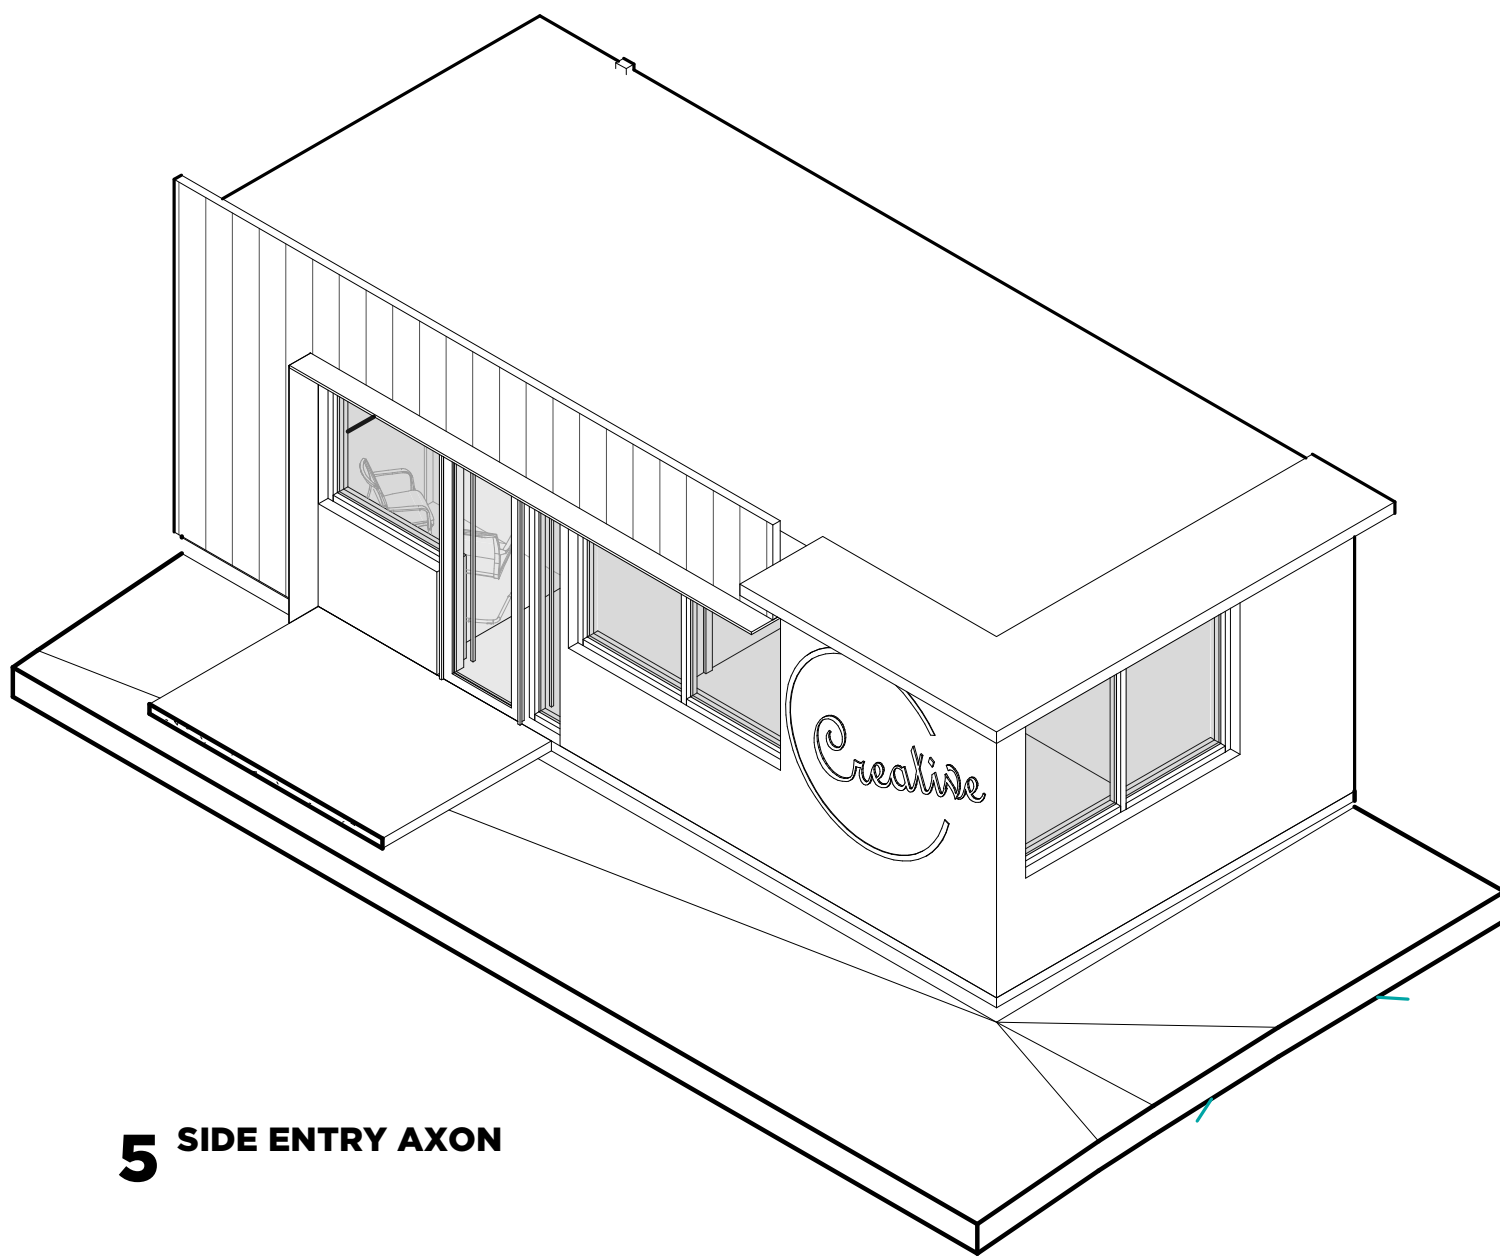

5 SIDE ENTRY AXON

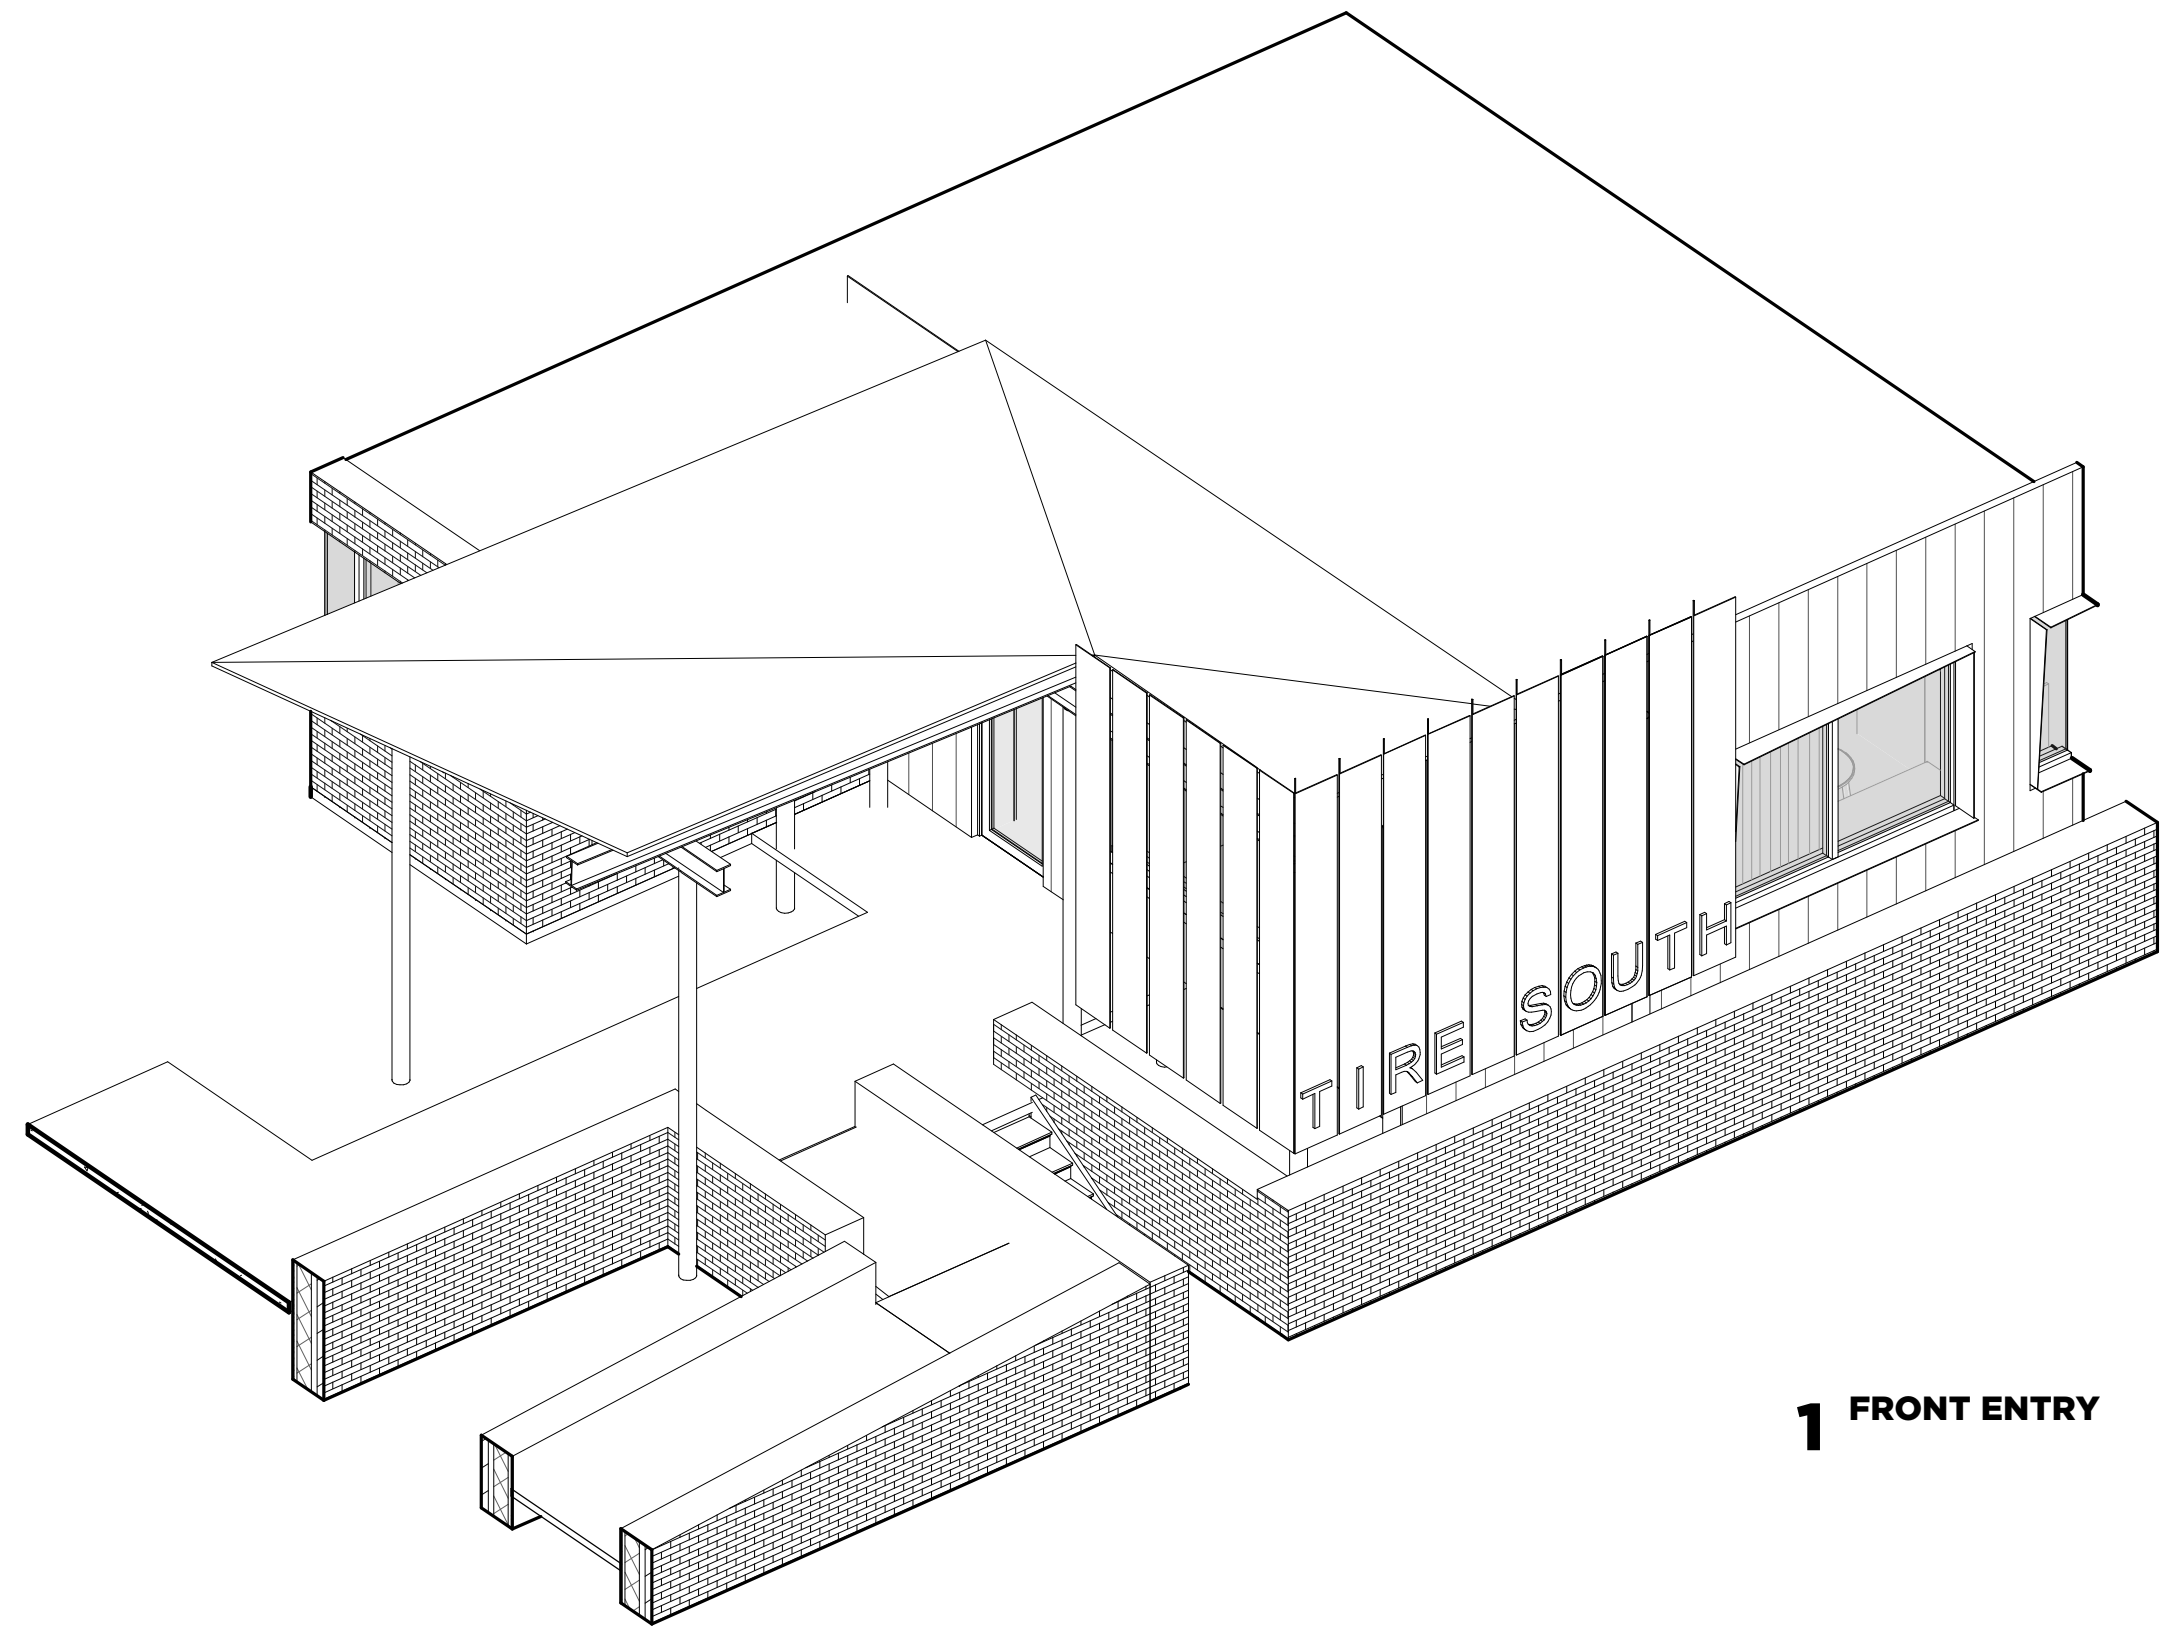


1 FRONT ENTRY

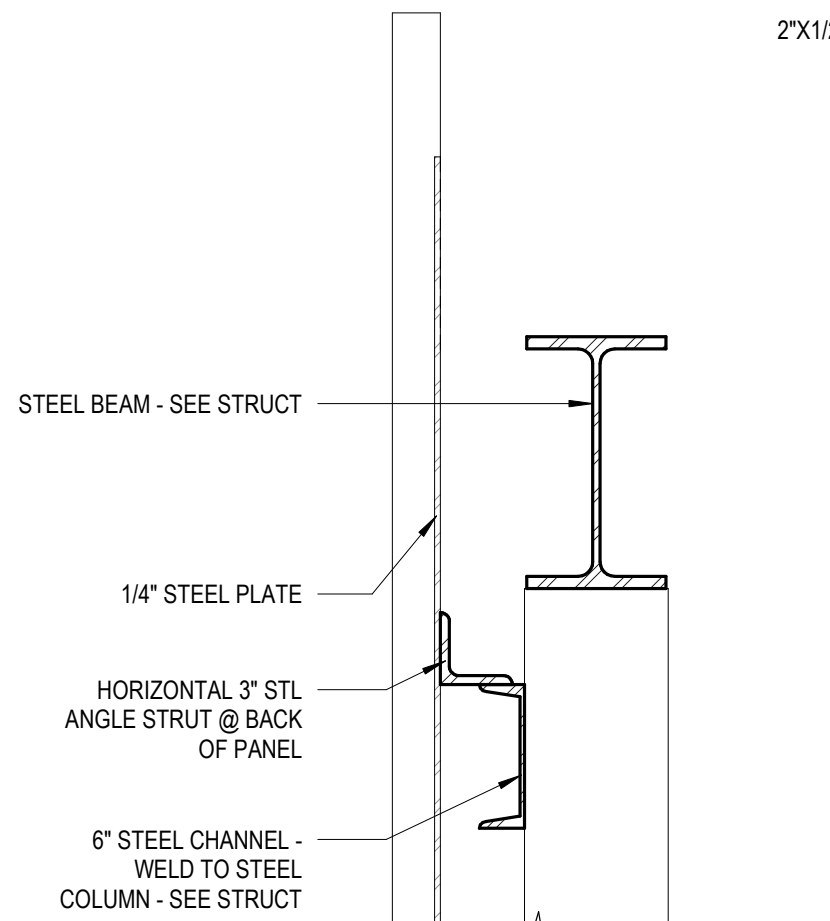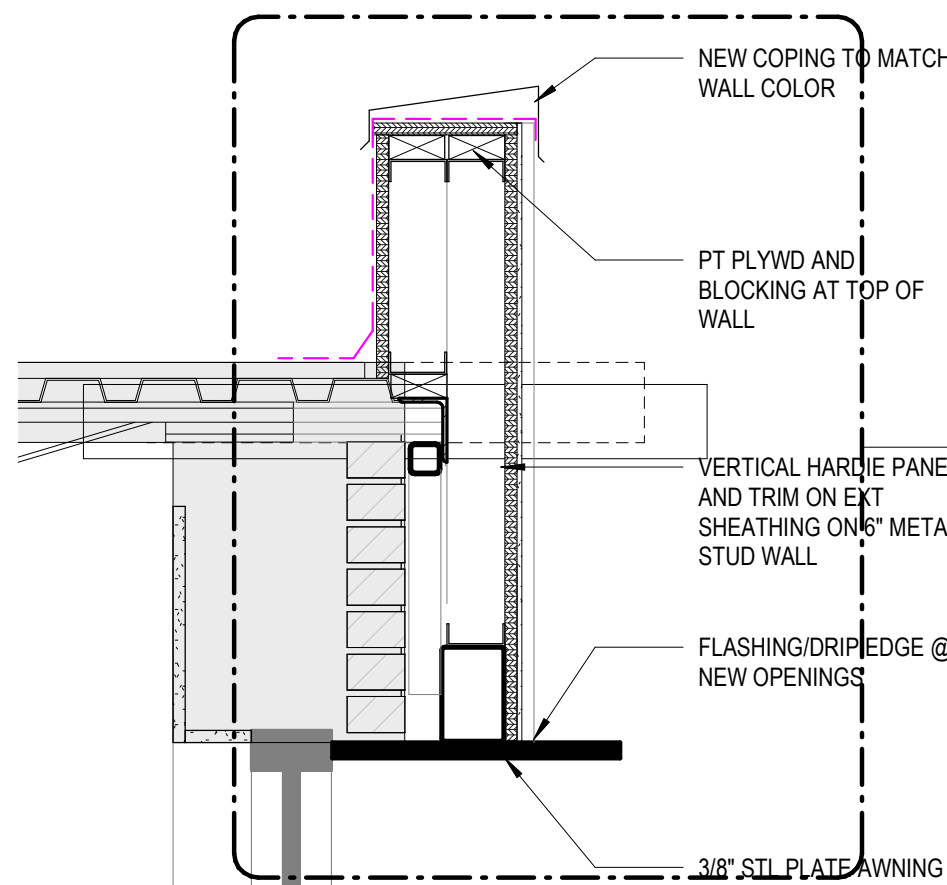


SECTION DETAIL


7 DETAILS - STEEL PANELS
1 1/2" = 1'-0"

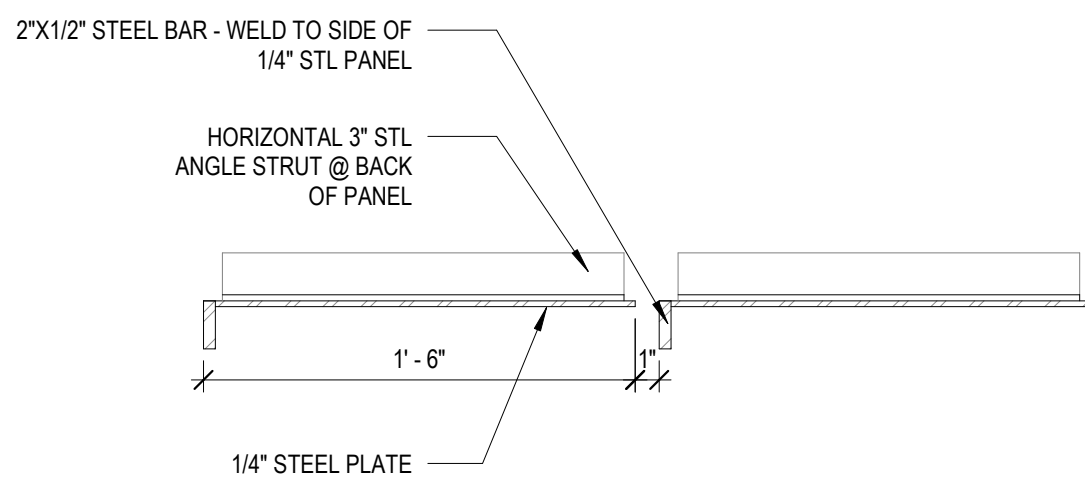

PLAN DETAIL - STEEL PANELS

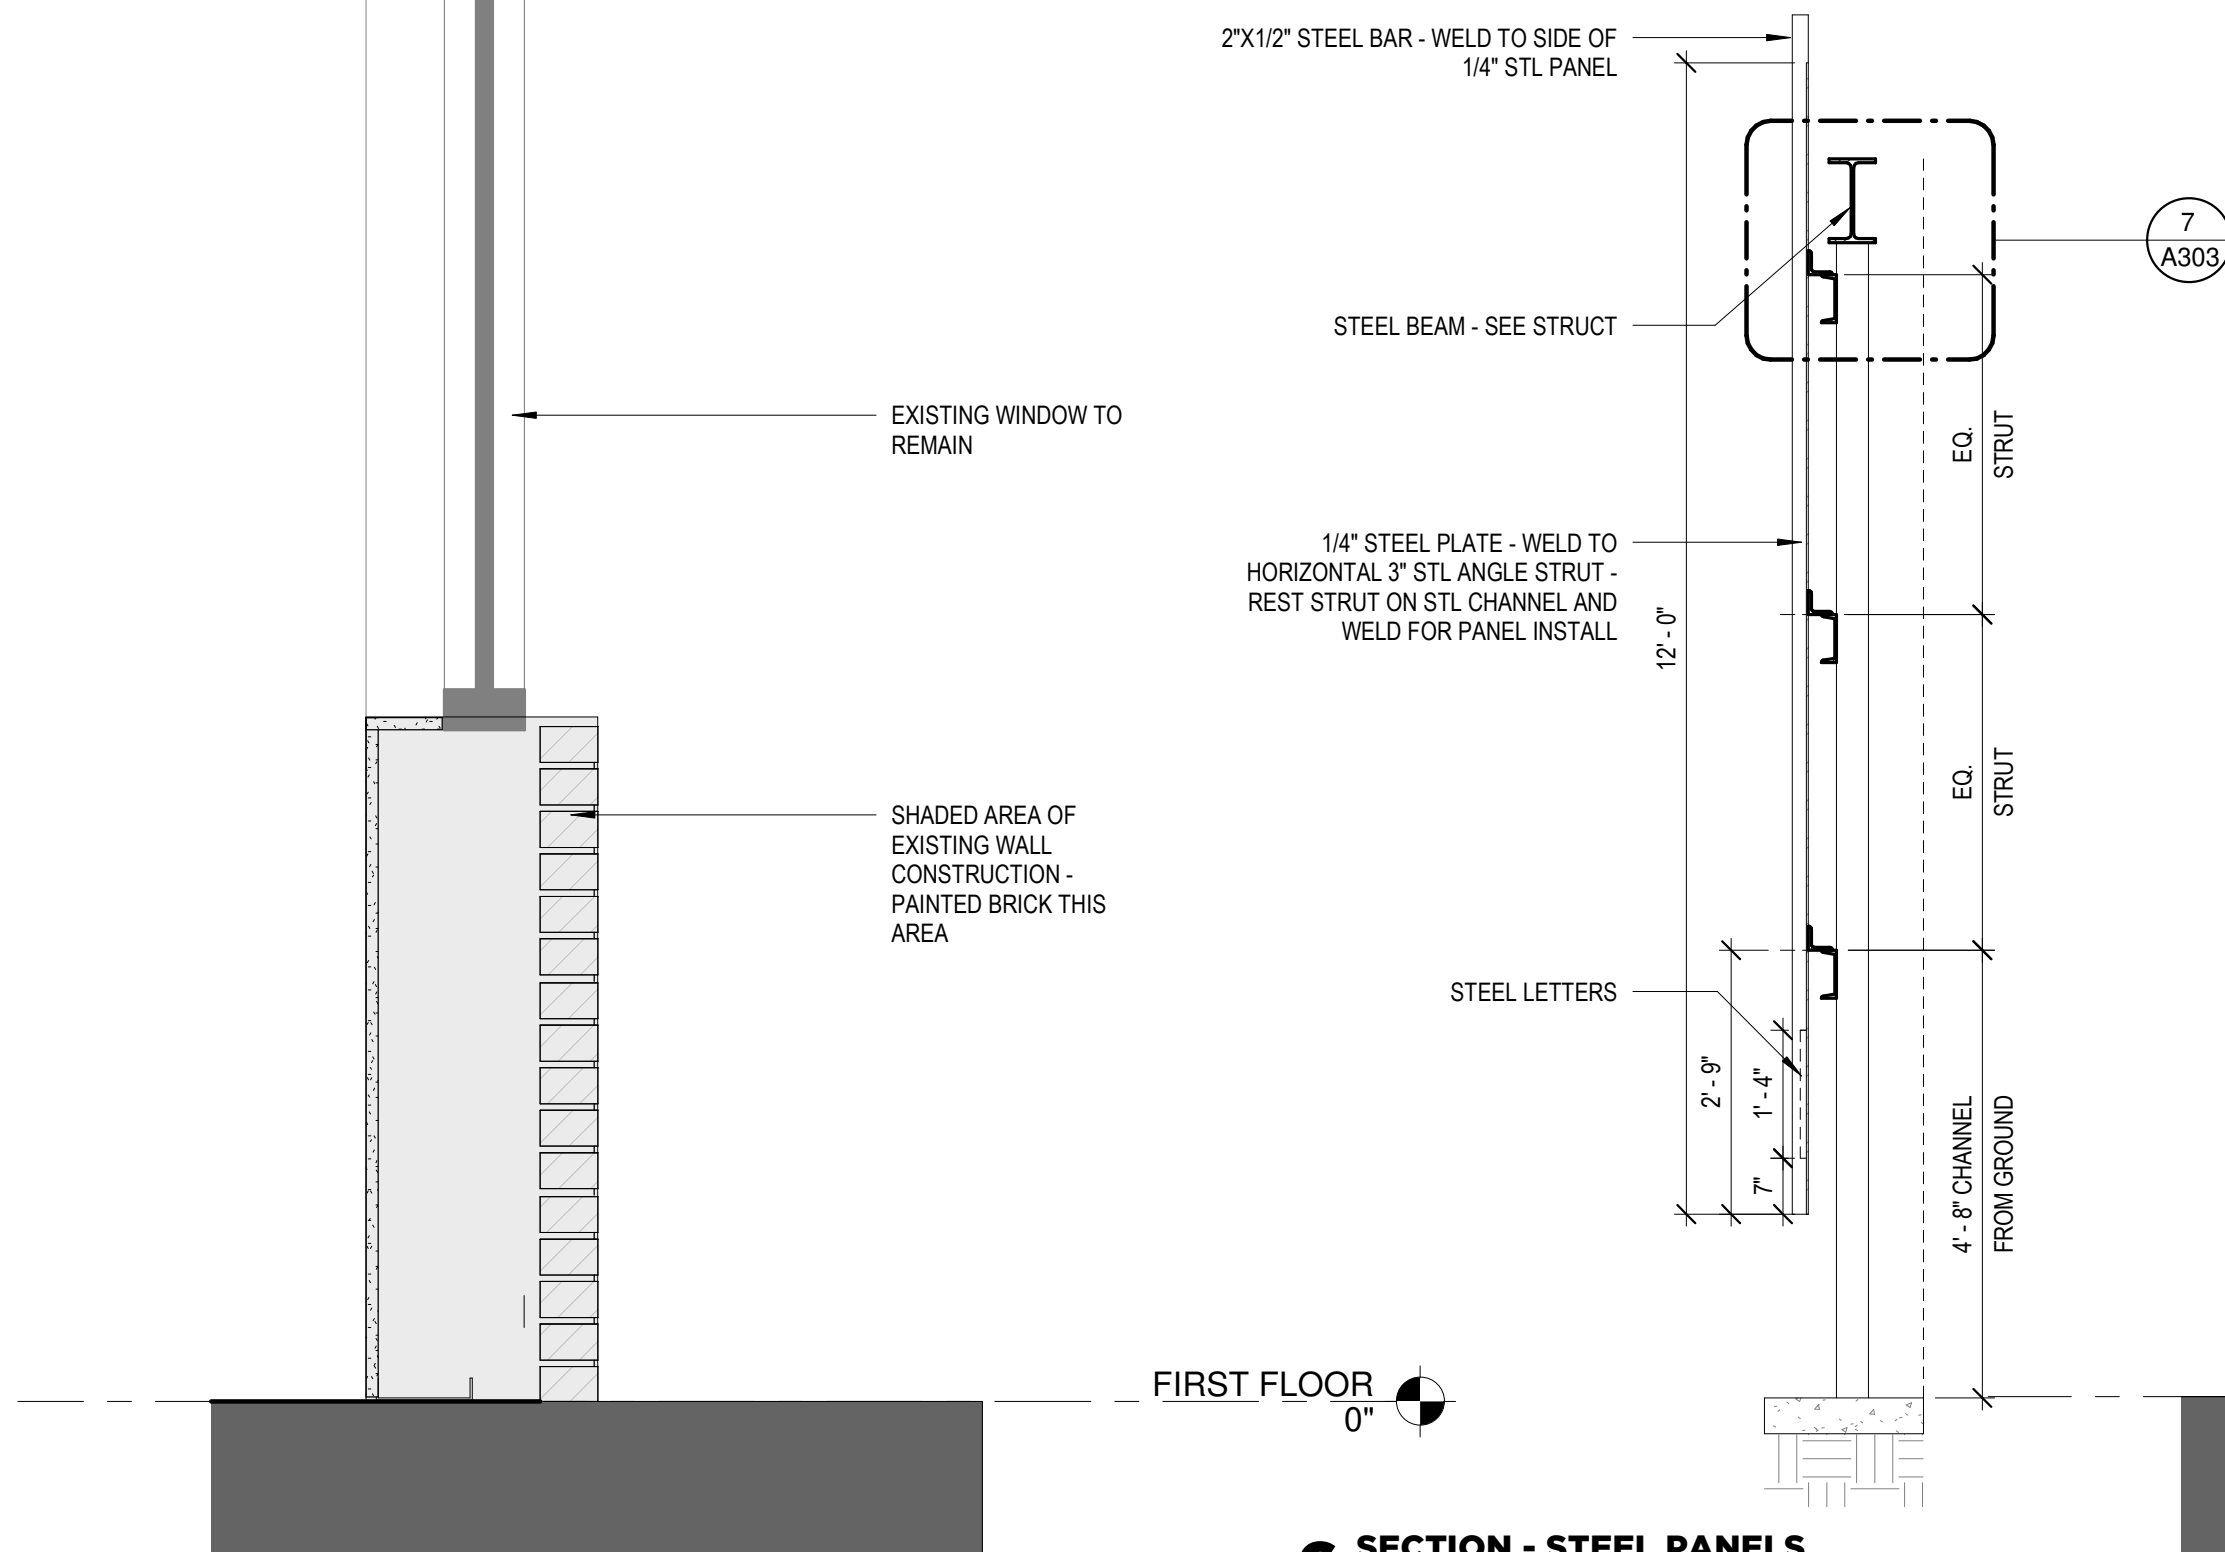

6 SECTION - STEEL PANELS
1/2" = 1'-0"

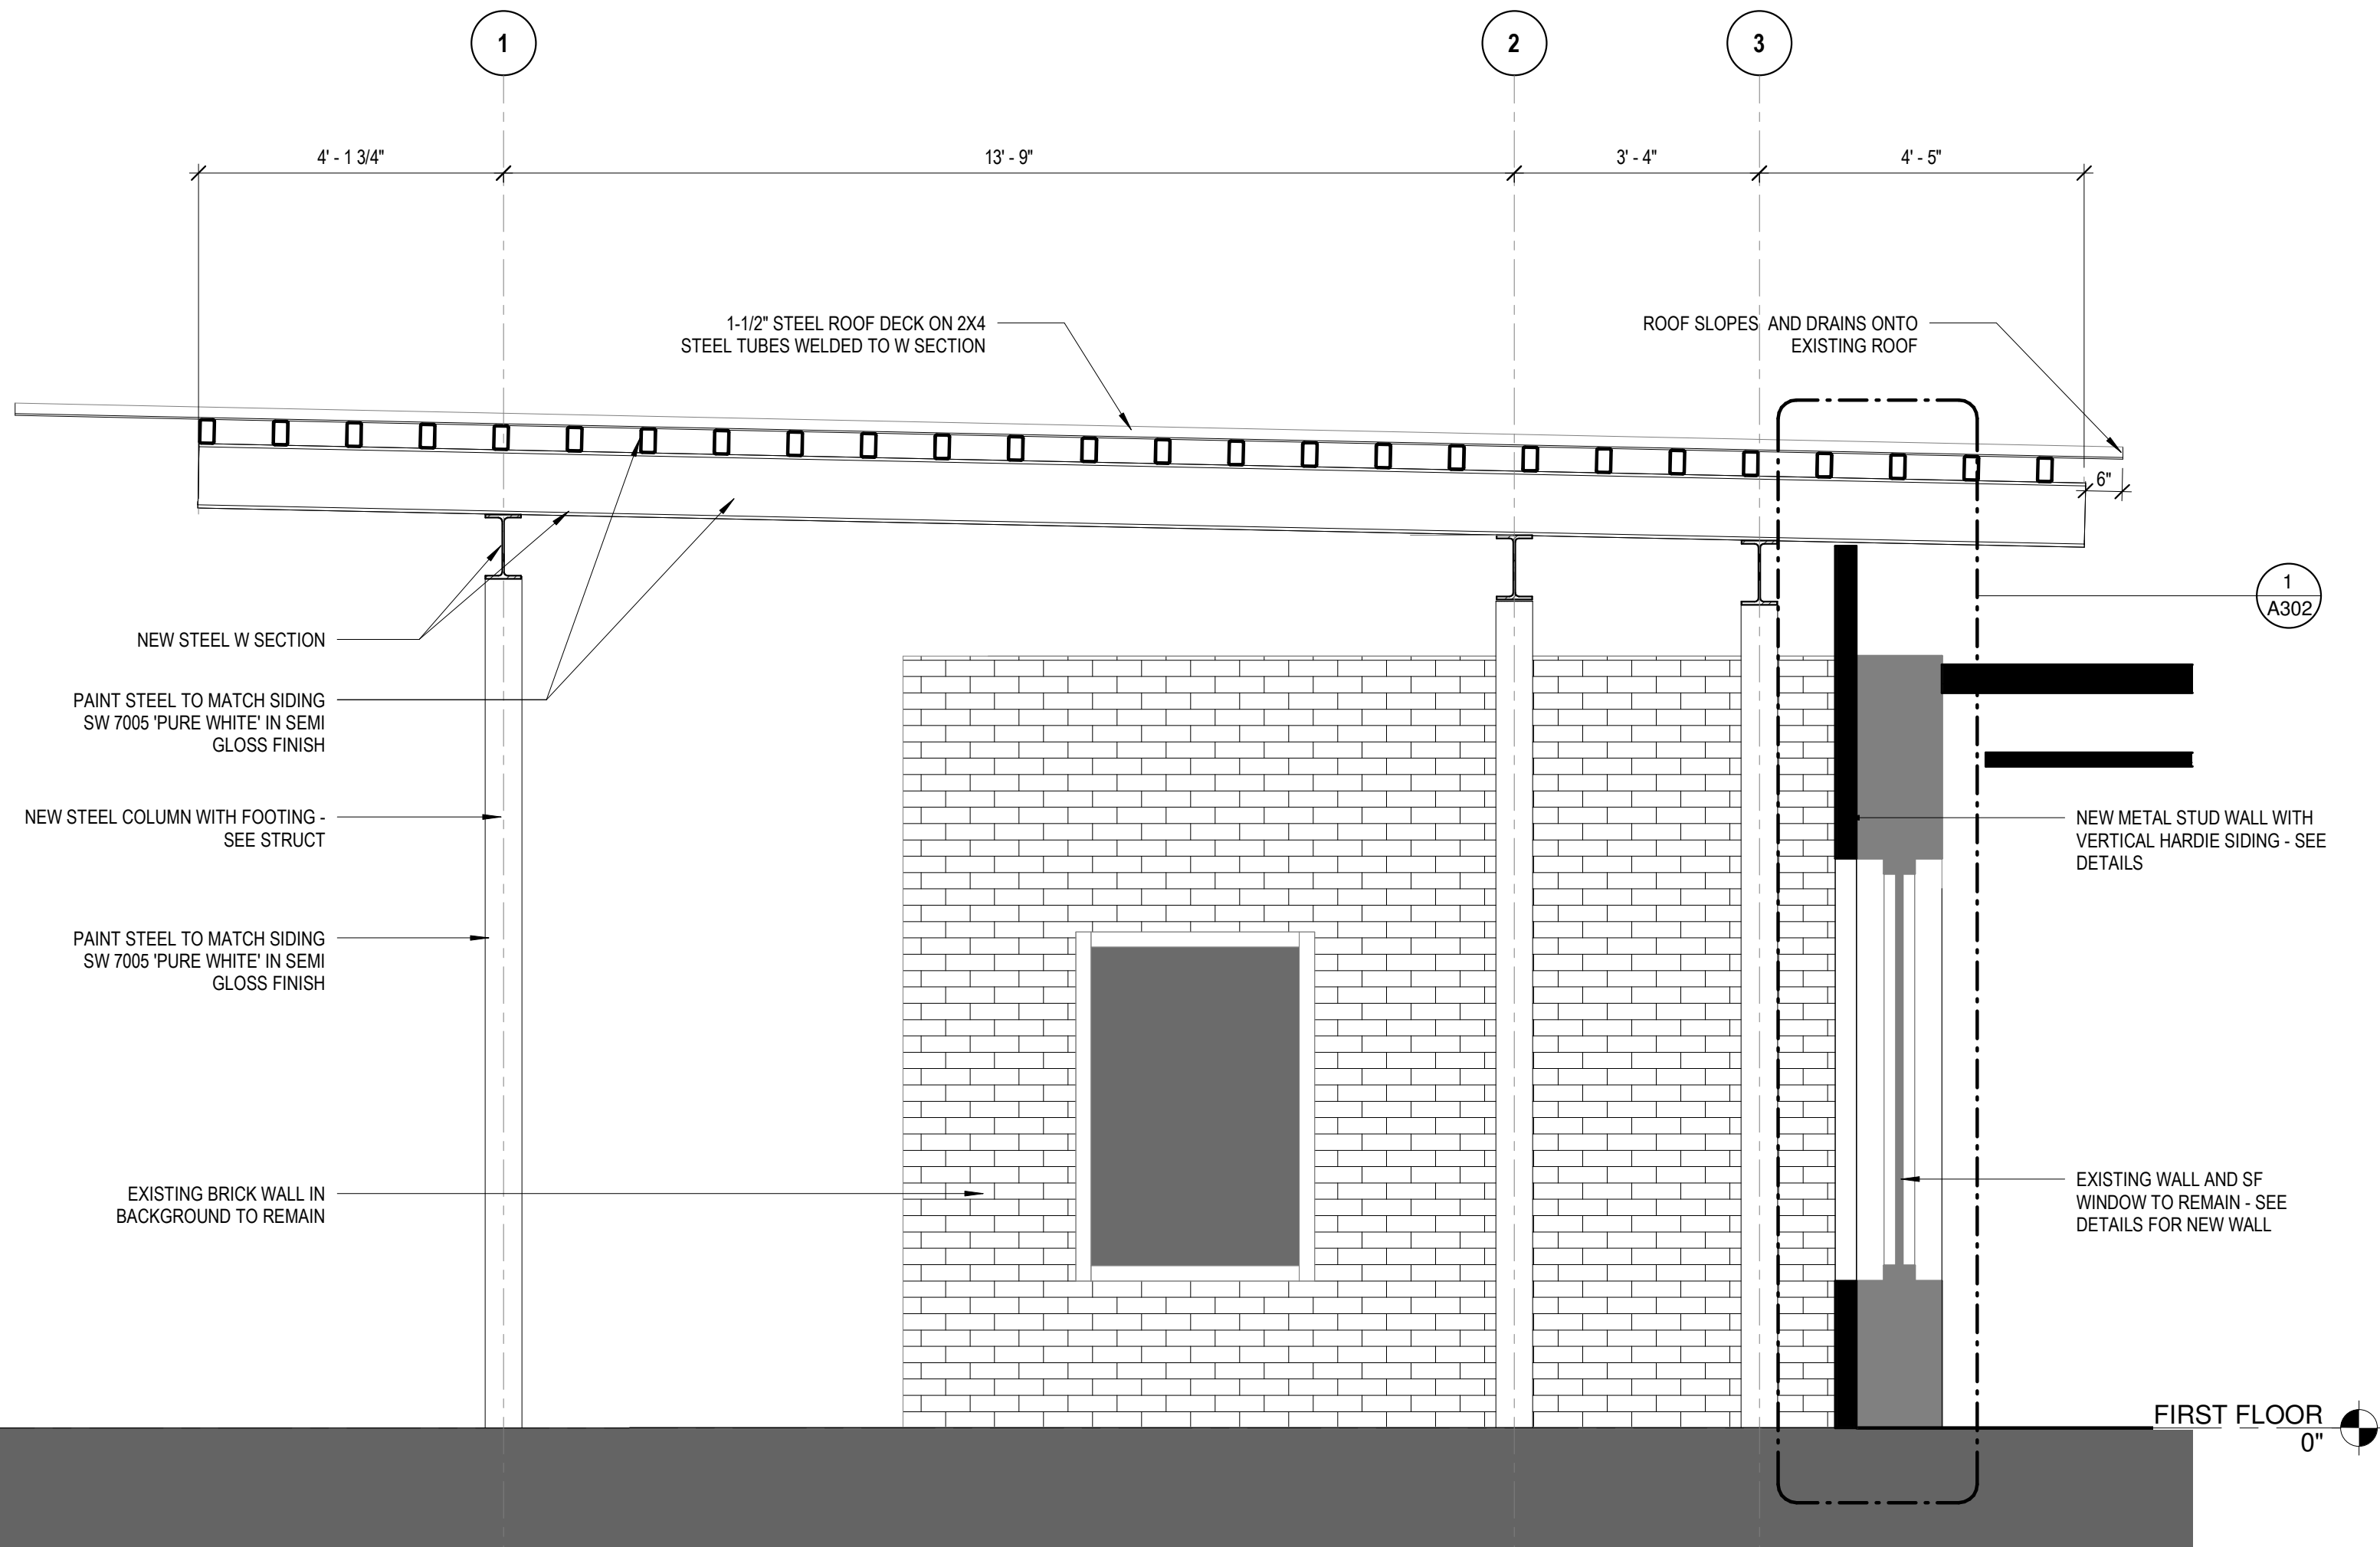

2 SECTION @ FRONT ENTRY CANOPY
1/2" = 1'-0"

3 WALL SECTION @ SIDE ENTRY
1" = 1'-0"