


DOOR SCHEDULE										
DOOR NUMBER	DOOR TYPE	DOOR			FRAME		SIGNAGE	HARDWARE TYPE	RATING	COMMENTS
		WIDTH	HEIGHT	FINISH	MATERIAL	FINISH				
AMENITY										
100	D05	3'-0"	8'-0"	PAINT - SEE COMMENTS	HM	PAINT - SEE COMMENTS	EXIT (ON EGRESS PATH SIDE)	INT-WD	N/A	PAINT CORRIDOR SIDE SW 9038 CUCUZZA VERDE; PAINT ENTRY VESTIBULE SIDE P-2
102	D06	3'-0"	8'-0"	PAINT SW 9038 CUCUZZA VERDE	HM	PAINT SW 9038 CUCUZZA VERDE	ELEC.	JAN-TEL	N/A	
103	D01	3'-0"	8'-0"	PAINT - SEE COMMENTS	HM	PAINT - SEE COMMENTS	UNISEX RESTROOM	INT-REST-P	N/A	PAINT CORRIDOR SIDE SW 9038 CUCUZZA VERDE; PAINT RESTROOM SIDE P-2
104	D06	2'-10"	8'-0"	PAINT SW 9038 CUCUZZA VERDE	HM	PAINT SW 9038 CUCUZZA VERDE	JAN.	JAN-TEL	N/A	
104B	D01	3'-0"	8'-0"	PAINT SW 9038 CUCUZZA VERDE	HM	PAINT SW 9038 CUCUZZA VERDE	MECH.	INT-STO	N/A	
105	D01	3'-0"	8'-0"	PAINT - SEE COMMENTS	HM	PAINT - SEE COMMENTS	UNISEX RESTROOM	INT-REST-P	N/A	PAINT CORRIDOR SIDE SW 9038 CUCUZZA VERDE; PAINT RESTROOM SIDE P-2
106	D01	3'-0"	8'-0"	PAINT - SEE COMMENTS	HM	PAINT - SEE COMMENTS	UNISEX RESTROOM	INT-REST-P	N/A	PAINT CORRIDOR SIDE SW 9038 CUCUZZA VERDE; PAINT RESTROOM SIDE P-2
108A	D01	3'-0"	8'-0"	PAINT - SEE COMMENTS	HM	PAINT - SEE COMMENTS	SHARED CONFERENCE	INT-WD	N/A	PAINT CORRIDOR SIDE SW 9038 CUCUZZA VERDE; PAINT CONFERENCE SIDE P-2
109	D01	3'-0"	8'-0"	PAINT SW 9038 CUCUZZA VERDE	HM	PAINT SW 9038 CUCUZZA VERDE	SUITE D	INT-WD	LABEL A	
EX100	D10	3'-0"	8'-6"	ANODIZED ALUM	ALUM	ANODIZED ALUM	EXIT (ON EGRESS PATH SIDE)	EXT-SF	N/A	
EX107	D03	3'-0"	8'-0"	PAINT SW 9038 CUCUZZA VERDE	HM	PAINT SW 9038 CUCUZZA VERDE	BREAK	INT-WD	N/A	
EX108	D01	3'-0"	8'-0"	PAINT SW 9038 CUCUZZA VERDE	HM	PAINT SW 9038 CUCUZZA VERDE	STO.	INT-STO	N/A	
EX109A	D01	2'-4"	6'-8"	PAINT P-1	HM	PAINT P-1	N/A	INT-STO	N/A	
EX110A	D01	2'-4"	6'-8"	PAINT P-1	HM	PAINT P-1	N/A	INT-STO	N/A	
X115	DM01	3'-6"	7'-0"	PAINT P-2	HM	PAINT P-2	RISER	EXT-MTL	N/A	
SUITE A										
101A	D10	3'-0"	8'-6"	PAINT - SEE COMMENTS	HM	PAINT - SEE COMMENTS	SUITE A	INT-OFFICE	N/A	PAINT ENTRY VESTIBULE SIDE P-2;PAINT SUITE A SIDE SW 7076 CYBERSPACE
102A	D10	3'-0"	8'-6"	PAINT SW 7076 CYBERSPACE	HM	PAINT SW 7076 CYBERSPACE	CONFERENCE	INT-OFFICE	N/A	
103A	D10	3'-0"	8'-6"	PAINT SW 7076 CYBERSPACE	HM	PAINT SW 7076 CYBERSPACE	OFFICE	INT-OFFICE	N/A	
104A	D10	3'-0"	8'-6"	PAINT SW 7076 CYBERSPACE	HM	PAINT SW 7076 CYBERSPACE	OFFICE	INT-OFFICE	N/A	
105A	D10	3'-0"	8'-6"	PAINT SW 7076 CYBERSPACE	HM	PAINT SW 7076 CYBERSPACE	OFFICE	INT-OFFICE	N/A	
106A	D10	3'-0"	8'-6"	PAINT SW 7076 CYBERSPACE	HM	PAINT SW 7076 CYBERSPACE	OFFICE	INT-OFFICE	N/A	
120A	D06	3'-0"	8'-0"	PAINT SW 7076 CYBERSPACE	HM	PAINT SW 7076 CYBERSPACE	OFFICE	INT-OFFICE	N/A	
SUITE B										
105B	D01	3'-0"	8'-0"	PAINT P-5	HM	PAINT P-5	STO.	INT-STO	N/A	
EX101B	D01	3'-0"	8'-0"	PAINT - SEE COMMENTS	HM	PAINT - SEE COMMENTS	EXIT (ON EGRESS PATH SIDE)	INT-WD	N/A	PAINT SUITE B SIDE P-5; PAINT CORRIDOR SIDE SW 9038 CUCUZZA VERDE
X101B		20' - 9 5/8"	8'-0"	ANODIZED ALUM	ALUM	ANODIZED ALUM	EXIT (ON EGRESS PATH SIDE)	-	N/A	NANAWALL NW ALUMINUM 640 W/ LOW PROFILE SADDLE SILL

DOOR TYPE

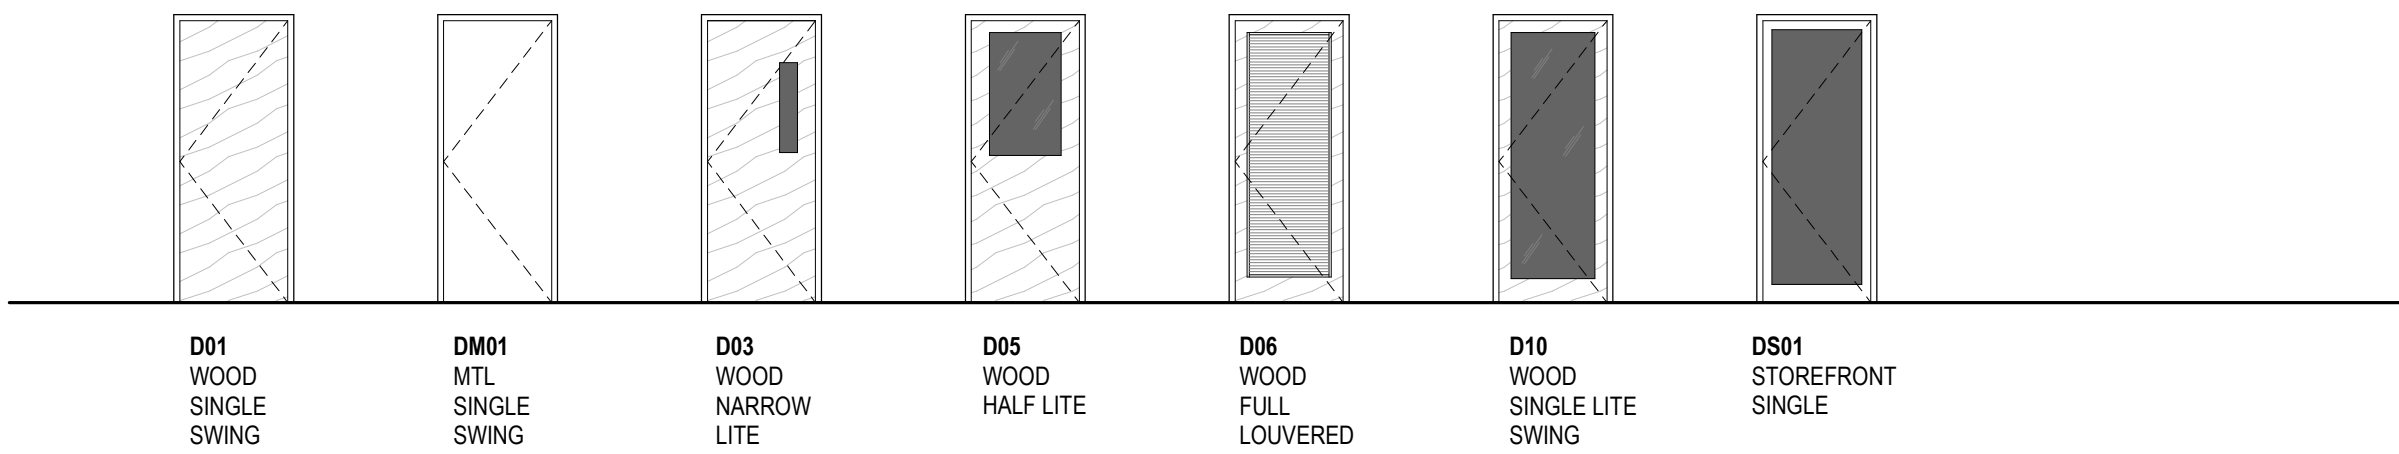

HARDWARE TYPE SCHEDULE

HARDWARE CODE	HARDWARE SET NAME																	HARDWARE COMMENTS
		CLOSER	SPRING CLOSER	HOLD OPEN CLOSER	DRIP CAP	BUMPERS / WEATHERSTRIP	THRESHOLD	FLOOR SWEEP	STONT FRONT PUSH BAR	PANIC DEVICE	MORTISE CYLINDER	HINGE WITH N.R.P.	ENTRY LOCKSET	OFFICE LOCKSET	CLASSROOM LOCKSET	STOREROOM LOCKSET	PRIVACY LOCKSET	
EXTERIOR	EXT-SF	STOREFRONT DOOR	0			0	0	0		0								ON 5' LEAFS: (NO PUSH PULL, NO SIGN, ADD HOLD OPEN)
	EXT-MTL	METAL DOOR	0			0	0	0			0	0					0	COORDINATE WITH OWNER
INTERIOR	INT-KEYPAD	ADMIN ENTRY/F+IMGR OFFICES				0								0				COORDINATE WITH OWNER
	INT-OFFICE	OFFICE DOOR				0												
	INT-REST	PUBLIC RESTROOM DOOR	0			0										0		
	INT-REST-P	PRIVATE RESTROOM DOOR	0			0											0	OCCUPIED/UNOCCUPIED; PASSAGE SET
	INT-STO	STORAGE DOOR				0									0			
	INT-WD	INTERIOR WOOD DOOR				0		0							0			
	INT-STAIR	STAIR DOOR	0			0			0						0			
	JAN-TEL	JANITORS CLOSET, TEL DATA	0			0									0		0	NO KICKPLATE AT TEL/DATA
NOTES: - USE HARDWARE TYPE SCHEDULE COMMENTS U.N.O. IN DOOR SCHEDULE - USE WEATHERSTRIP ON ALL EXTERIOR DOORS. USE BUMPERS WITH M.M. FRAMES. USE WEATHERSTRIP WITH ALUM FRAMES. - G.C. TO PROVIDE CORRESPONDING DOOR STOP TYPE FOR EACH DOOR (FLOOR STOP, WALL STOP, OVERHEAD STOP); PLEASE REFER TO PROJECT MANUAL (SPECS)																		

DOOR FIRE RATING

SEE DOOR SCHEDULE FOR SPECIFIC ENTRIES

20 MIN. - SMOKE BARRIER

LABEL A - 45 - MIN. FIRE BARRIER


LABEL B - 90 - MIN. FIRE BARRIER

LABEL C - 3 - HOUR FIRE BARRIER

STANDARD LOCKSETS


1/2" = 1'-0"

ENTRY / OFFICE LOCKSET

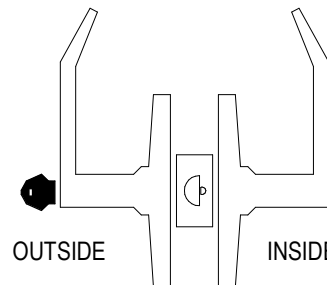


PUSH-BUTTON LOCKING. PUSHING BUTTON LOCKS OUTSIDE LEVER UNTIL UNLOCKED W/ KEY OR BY TURNING INSIDE LEVER.

CLASSROOM LOCKSET

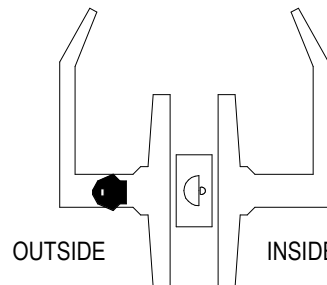


KEY LOCKING. OUTSIDE LEVER LOCKED/UNLOCKED BY KEY. INSIDE LEVER ALWAYS UNLOCKED.

STOREROOM LOCKSET

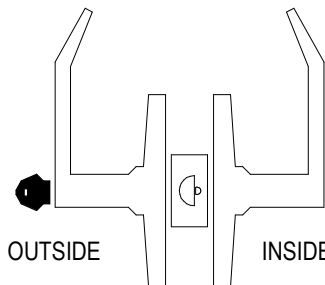

OUTSIDE LEVER OPENED BY KEY ONLY. INSIDE LEVER ALWAYS UNLOCKED.

PRIVACY LOCKSET

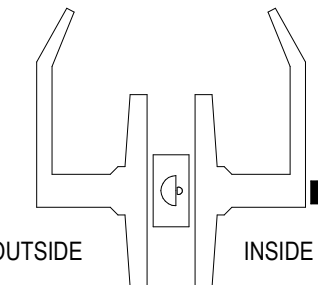


PUSH-BUTTON LOCKING. PUSHING BUTTON LOCKS OUTSIDE LEVER UNTIL UNLOCKED BY TURNING INSIDE LEVER OR DISASSEMBLED FROM OUTSIDE WITH SCREWDRIVER.


ADA Figure 404.2.4.1 Maneuvering Clearance at Manual Swinging Doors and Gates

Type of Use		Minimum Maneuvering Clearance	
Approach Direction	Door or Gate Side	Perpendicular to Doorway	Parallel to Doorway (beyond latch side unless noted)
From front	Pull	60 inches (1525 mm)	18 inches (455 mm)
From front	Push	48 inches (1220 mm)	0 inches (0 mm) 1
From hinge side	Pull	60 inches (1525 mm)	36 inches (915 mm)
From hinge side	Pull	54 inches (1370 mm)	42 inches (1065 mm)
From hinge side	Push	42 inches (1065 mm) 2	22 inches (560 mm) 3
From latch side	Pull	48 inches (1220 mm) 4	24 inches (610 mm)
From latch side	Push	42 inches (1065 mm) 4	24 inches (610 mm)


NOTES:
1. Add 12 inches (305 mm) if closer and latch are provided
2. Add 6 inches (150 mm) if closer and latch are provided
3. Beyond hinge side
4. Add 6 inches (150 mm) if closer is provided

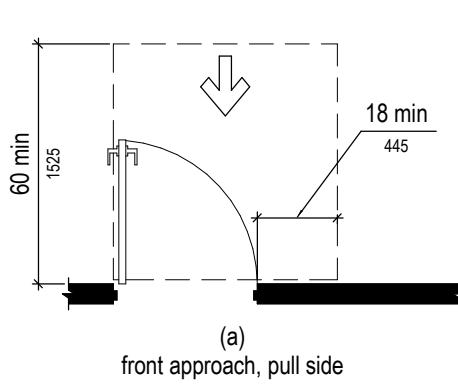


(a) front approach, pull side

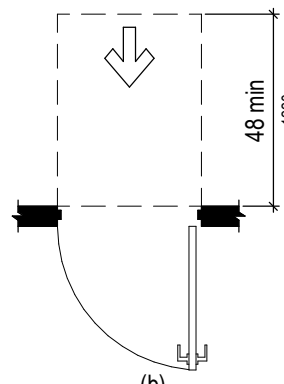


(b) front approach, push side

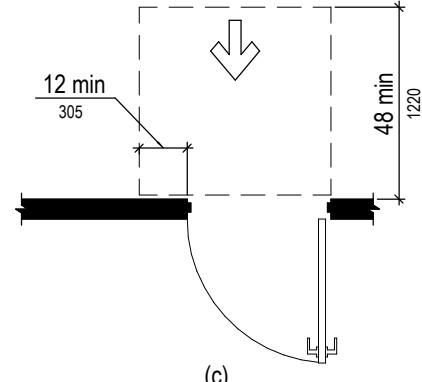


(c) front approach, push side, door provided with both closer and latch

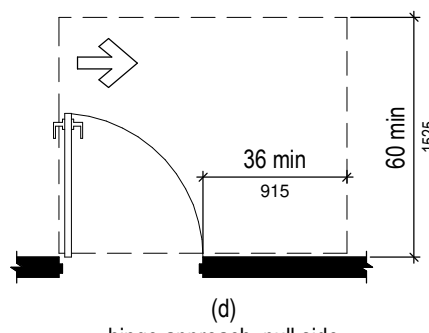


(d) hinge approach, pull side

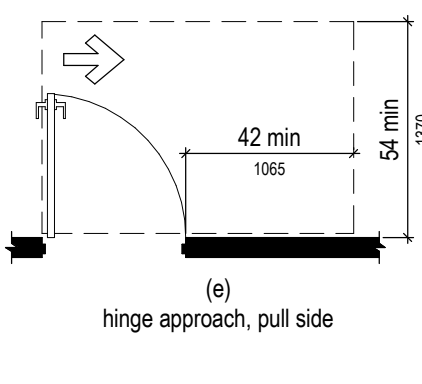


(e) hinge approach, pull side

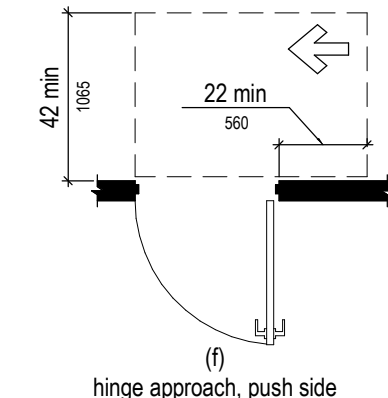


(f) hinge approach, push side

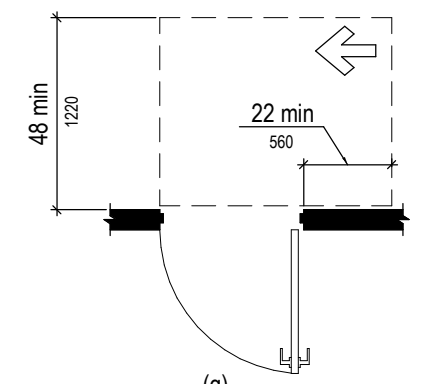


(g) hinge approach, push side, door provided with both closer and latch

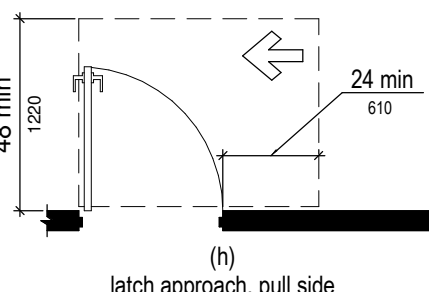


(h) latch approach, pull side

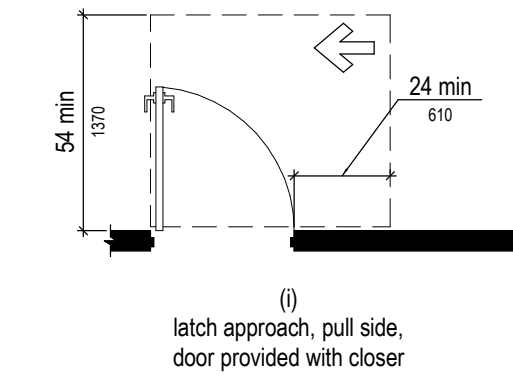

(i) latch approach, pull side, door provided with closer

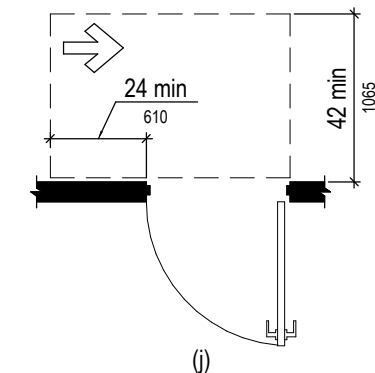

(j) latch approach, push side

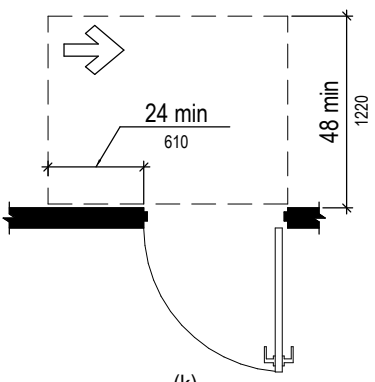

(k) latch approach, push side, door provided with closer

#	DATE	TITLE
---	------	-------

PROJECT NUMBER:
26-002

1167 PACE ST. - PHASE I

1167 PACE ST, COVINGTON, GA



RELEASED FOR
CONSTRUCTION

**DOOR +
WINDOW
SCHEDULE**

A901