

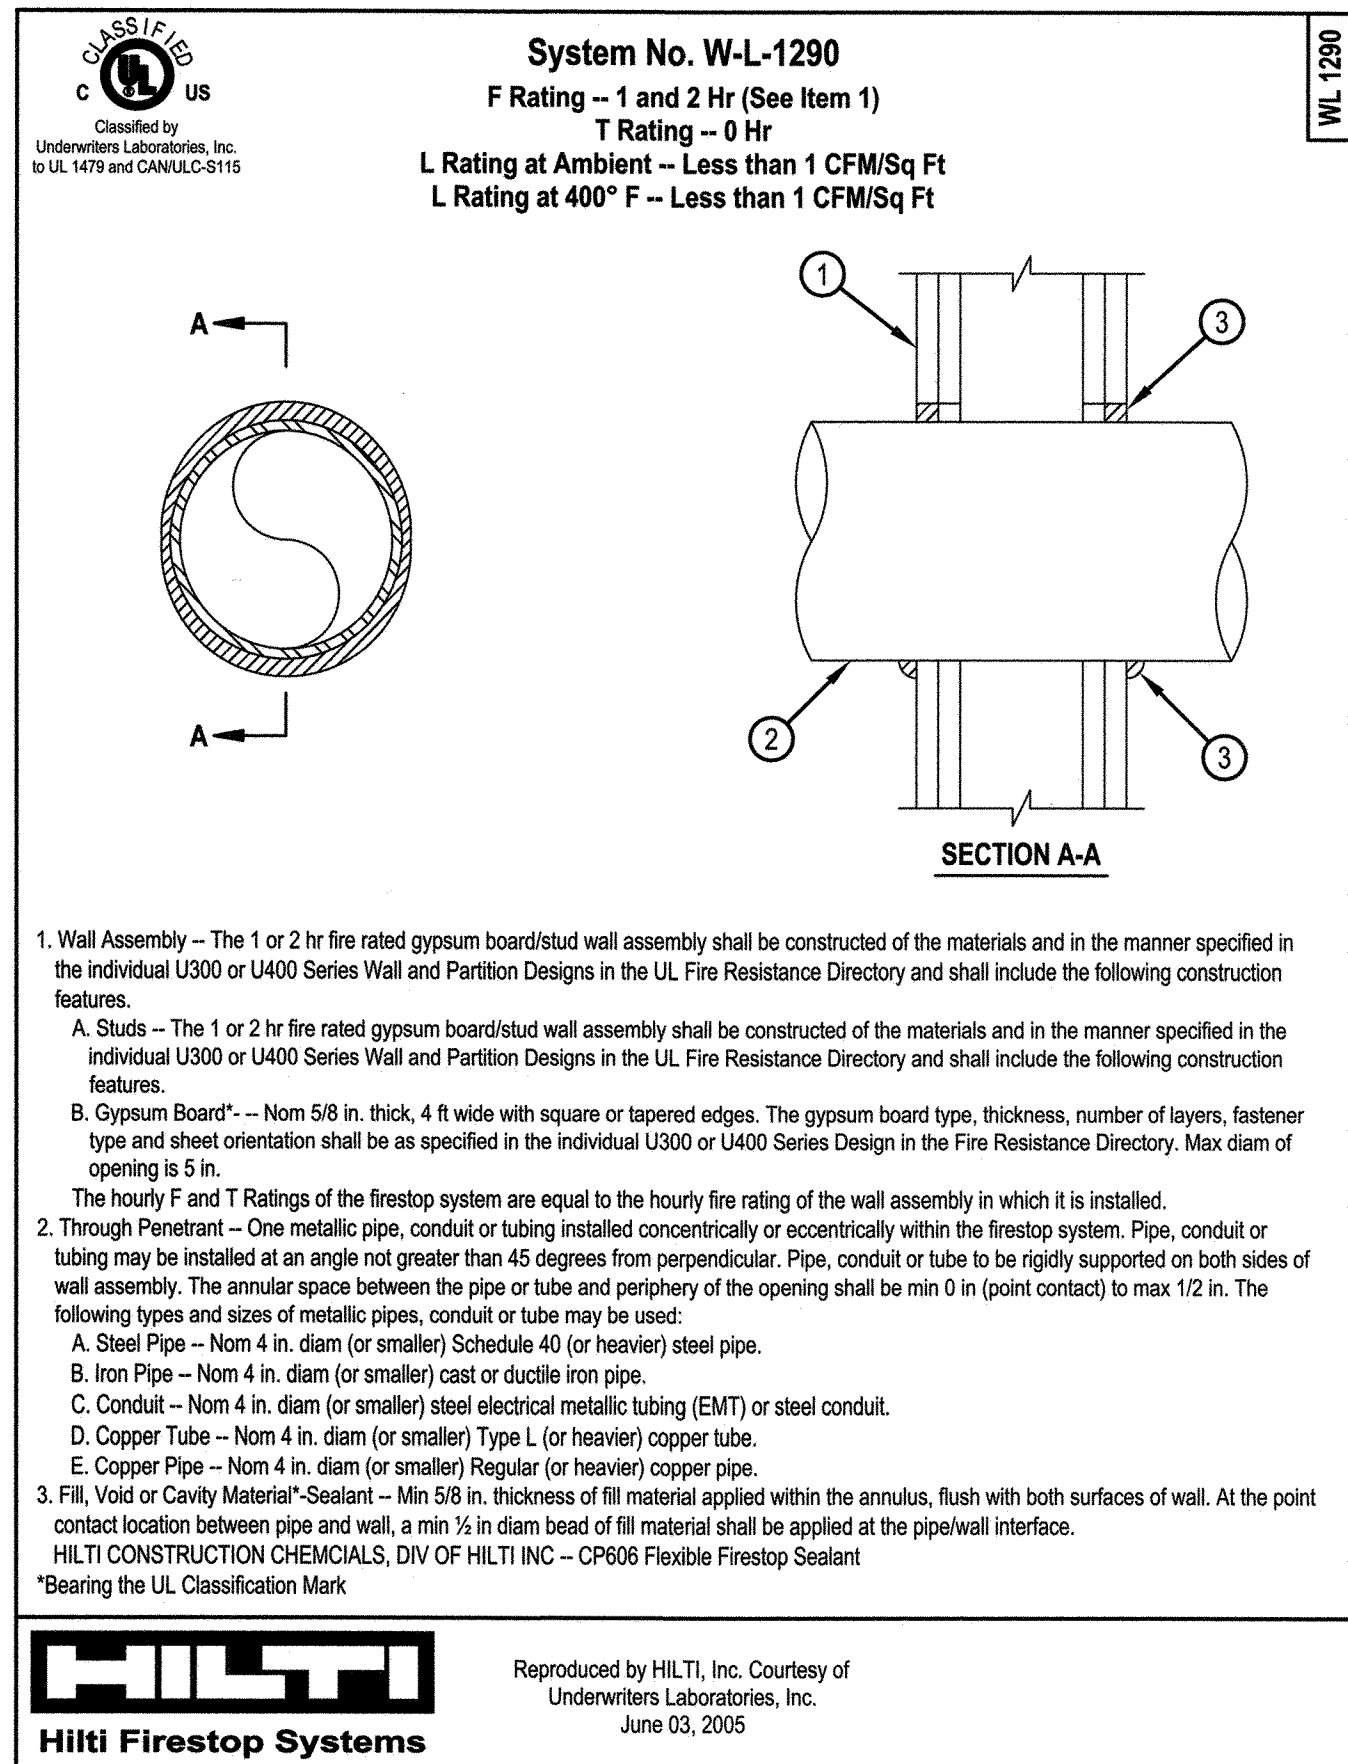
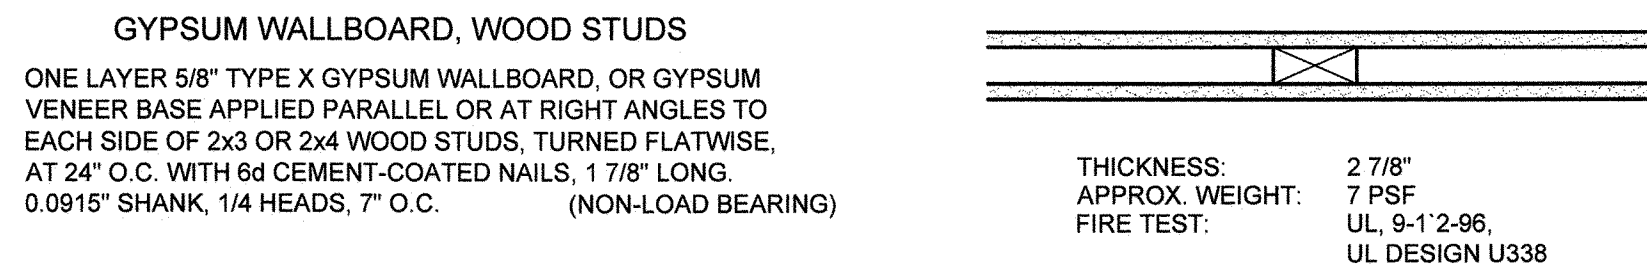
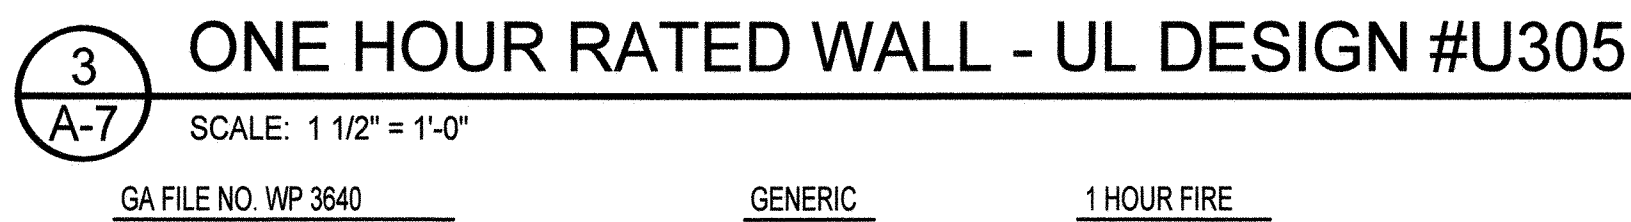
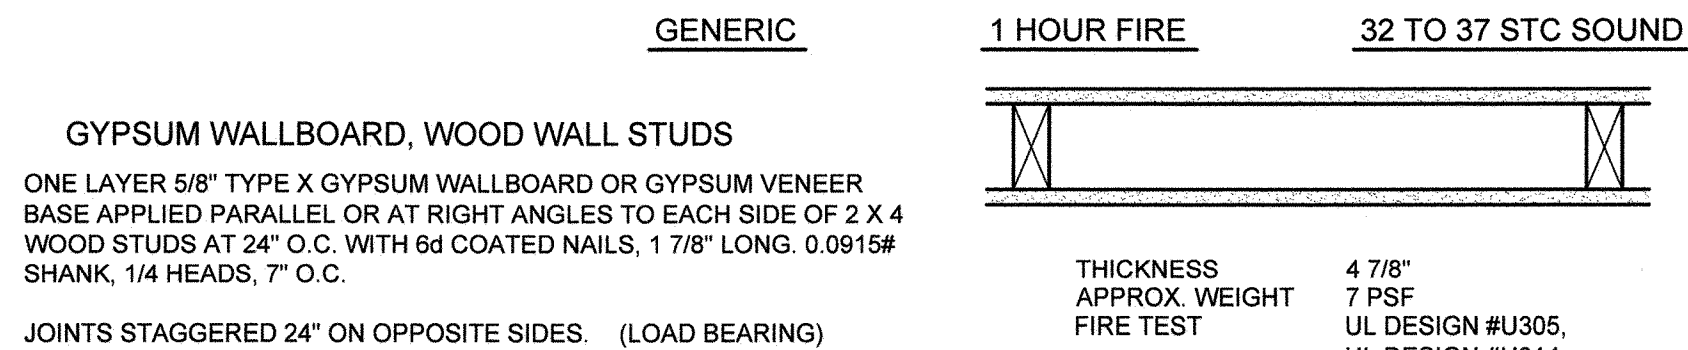
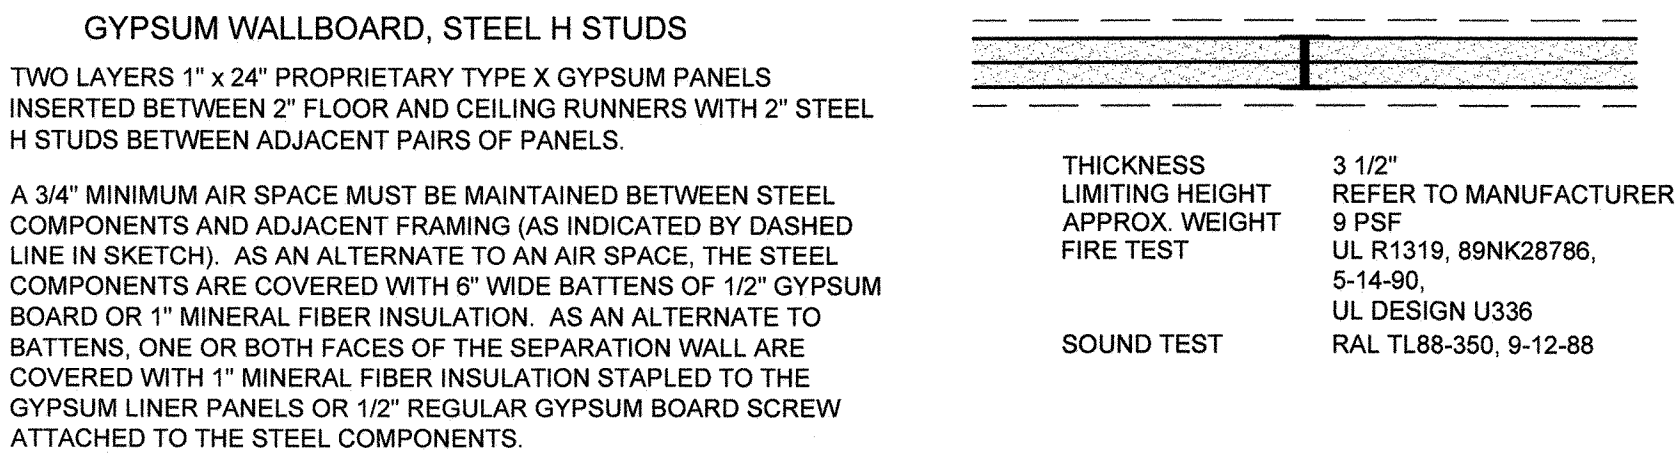
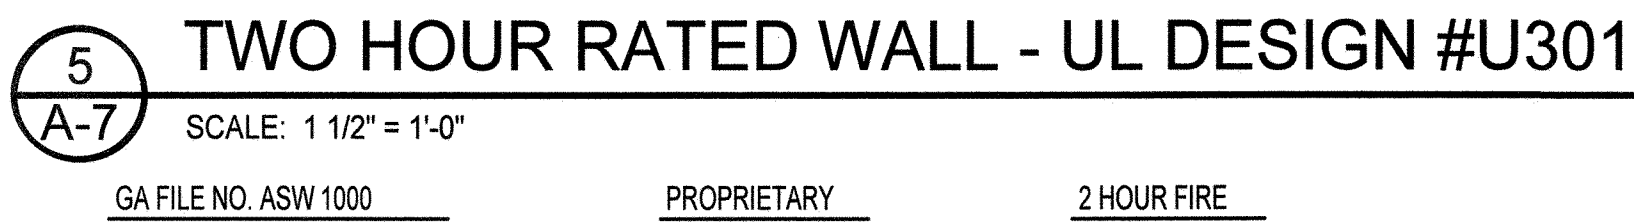


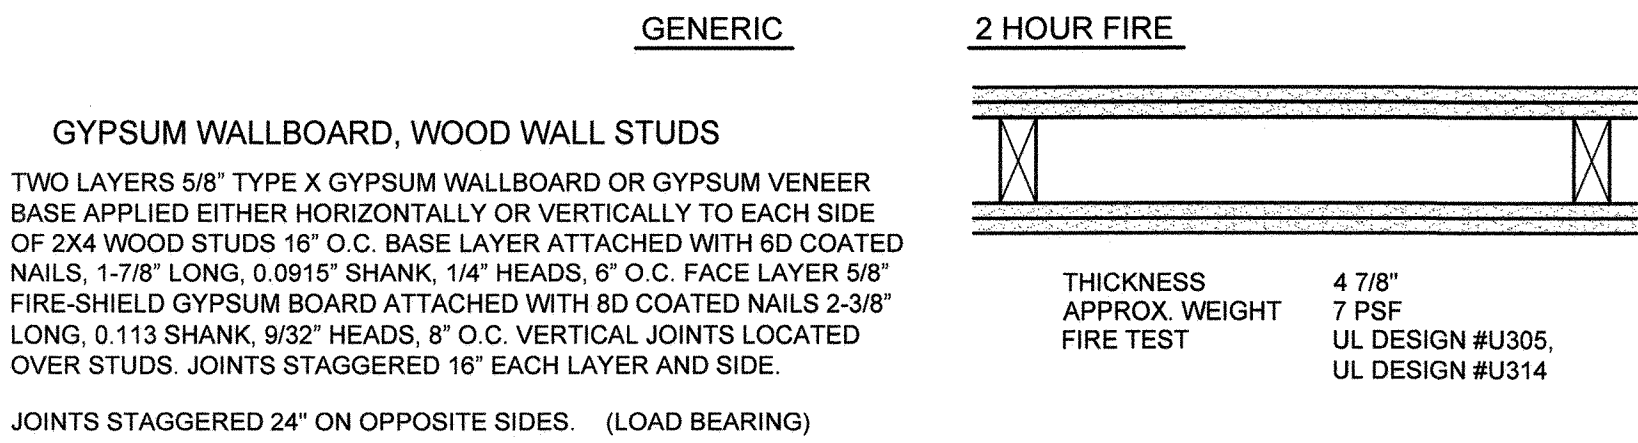

ISSUE / REVISIONS

1.	(12-27-21): EXISTING PLANS.
2.	(1-1-22): REVISED PRELIMINARY PLAN
3.	(1-4-22): PRELIMINARY SCHEME B.
4.	(3-8-22): REVISED PRELIMINARY PLAN
5.	(3-8-22): PERMIT / CONSTRUCTION
6.	(2-28-22): PERMIT / CONSTRUCTION

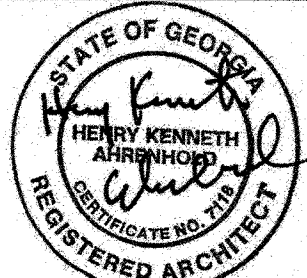

RENOVATIONS TO
WATSON STREET WAREHOUSE
6667 WATSON STREET
UNION CITY, GA

Kent Ahrenhold
Architect
6851 ROSWELL RD. NE, NO K-22
ATLANTA, GEORGIA 30328
PHONE: 404-374-6985

DRAWN BY
DAB

CHECKED BY
KA

DATE
28 Feb. 2022

DRAWING TITLE

LIFE SAFETY
DETAILS

SHEET NO.

A-7

RELEASED FOR
CONSTRUCTION