


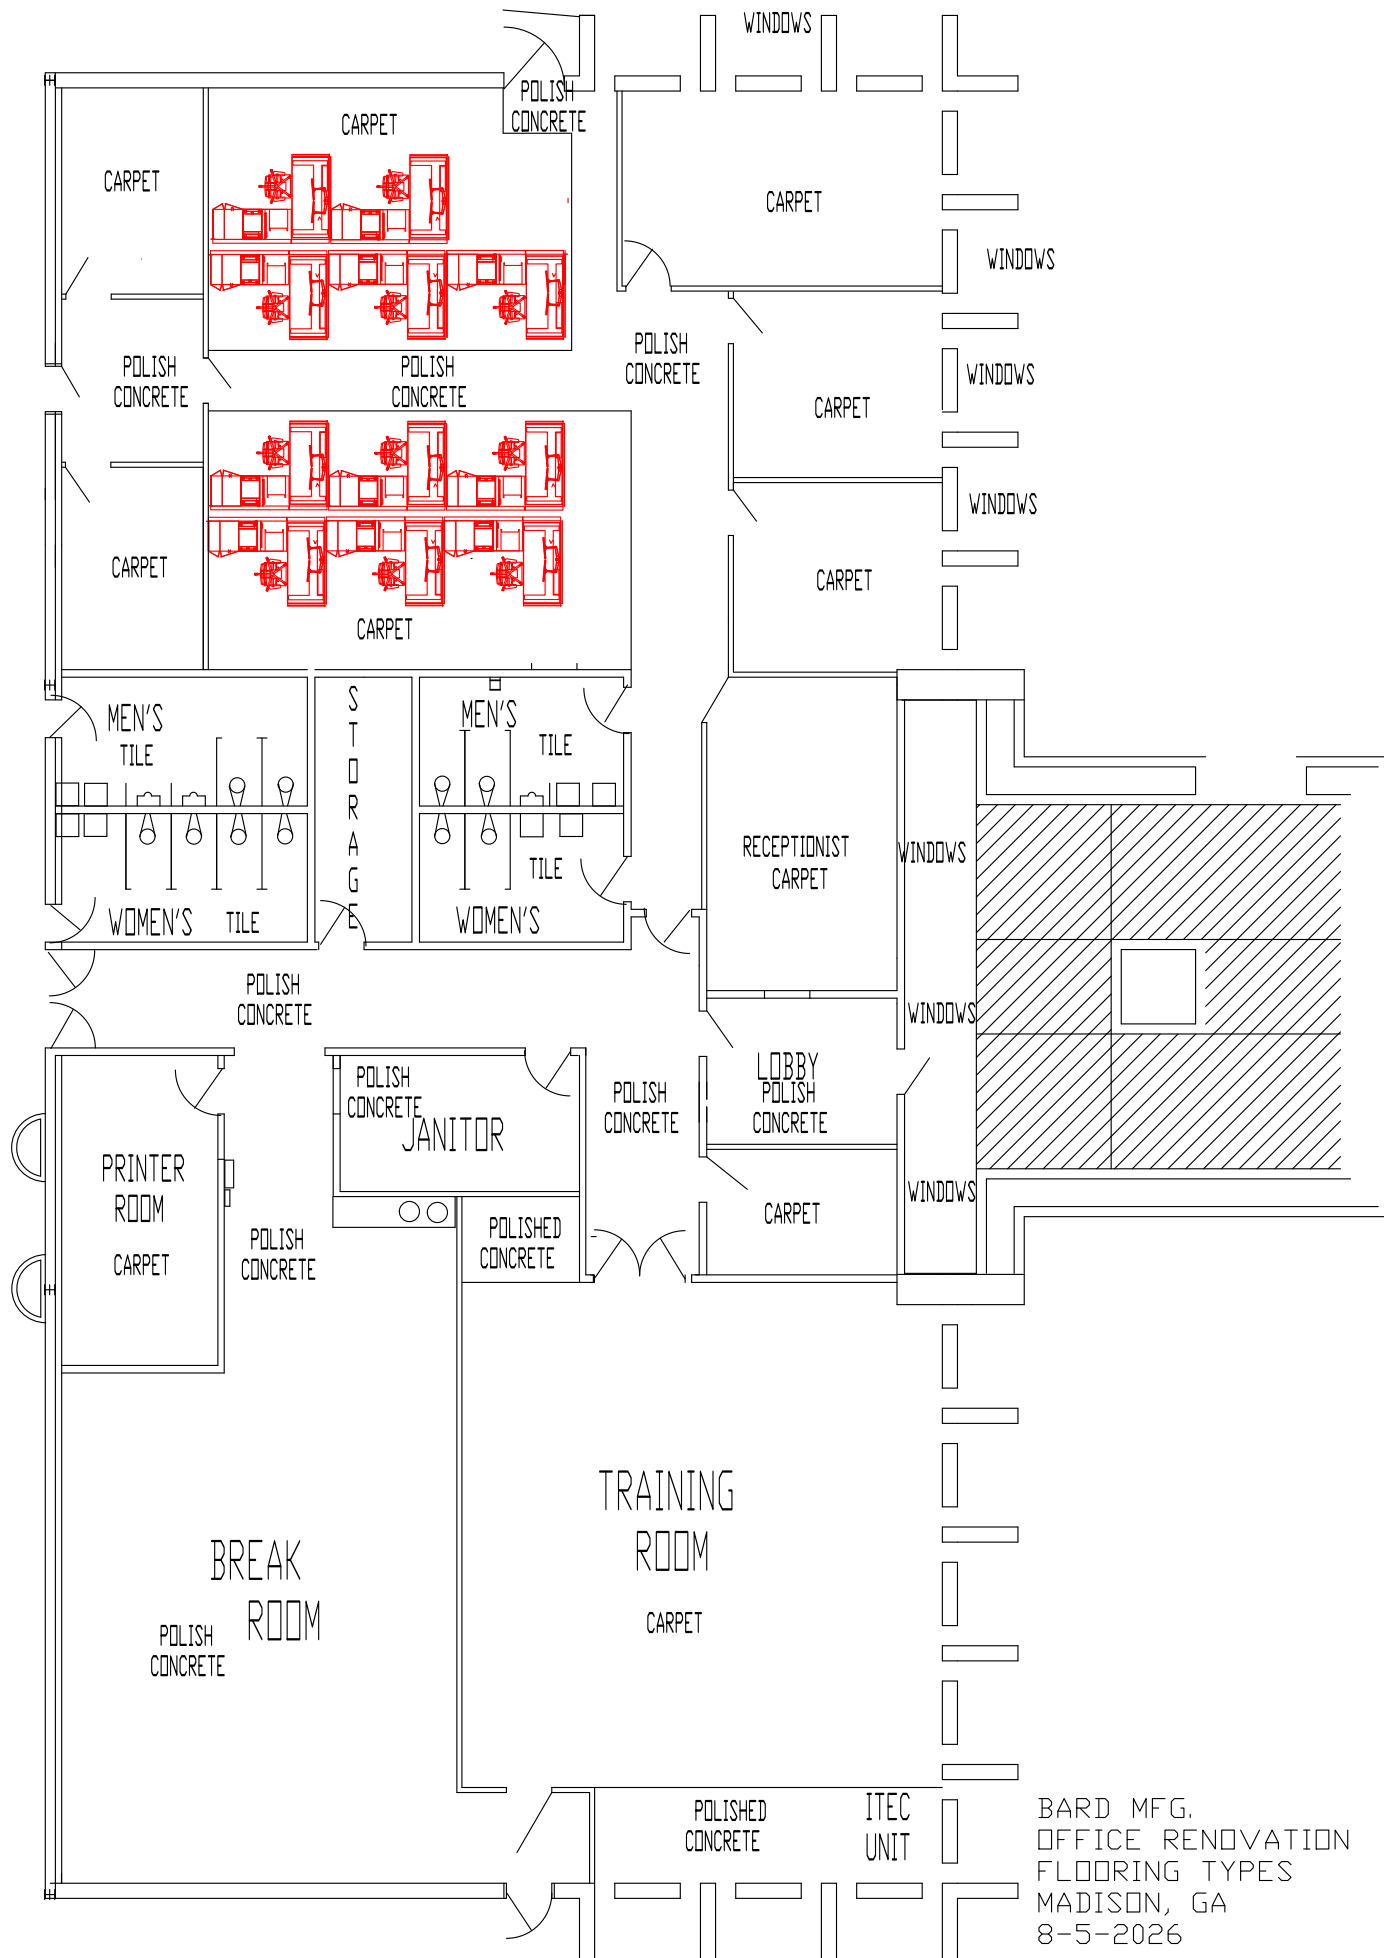

BARD MFG.
OFFICE RENOVATION
FLOORING TYPES
MADISON, GA
8-5-2026