


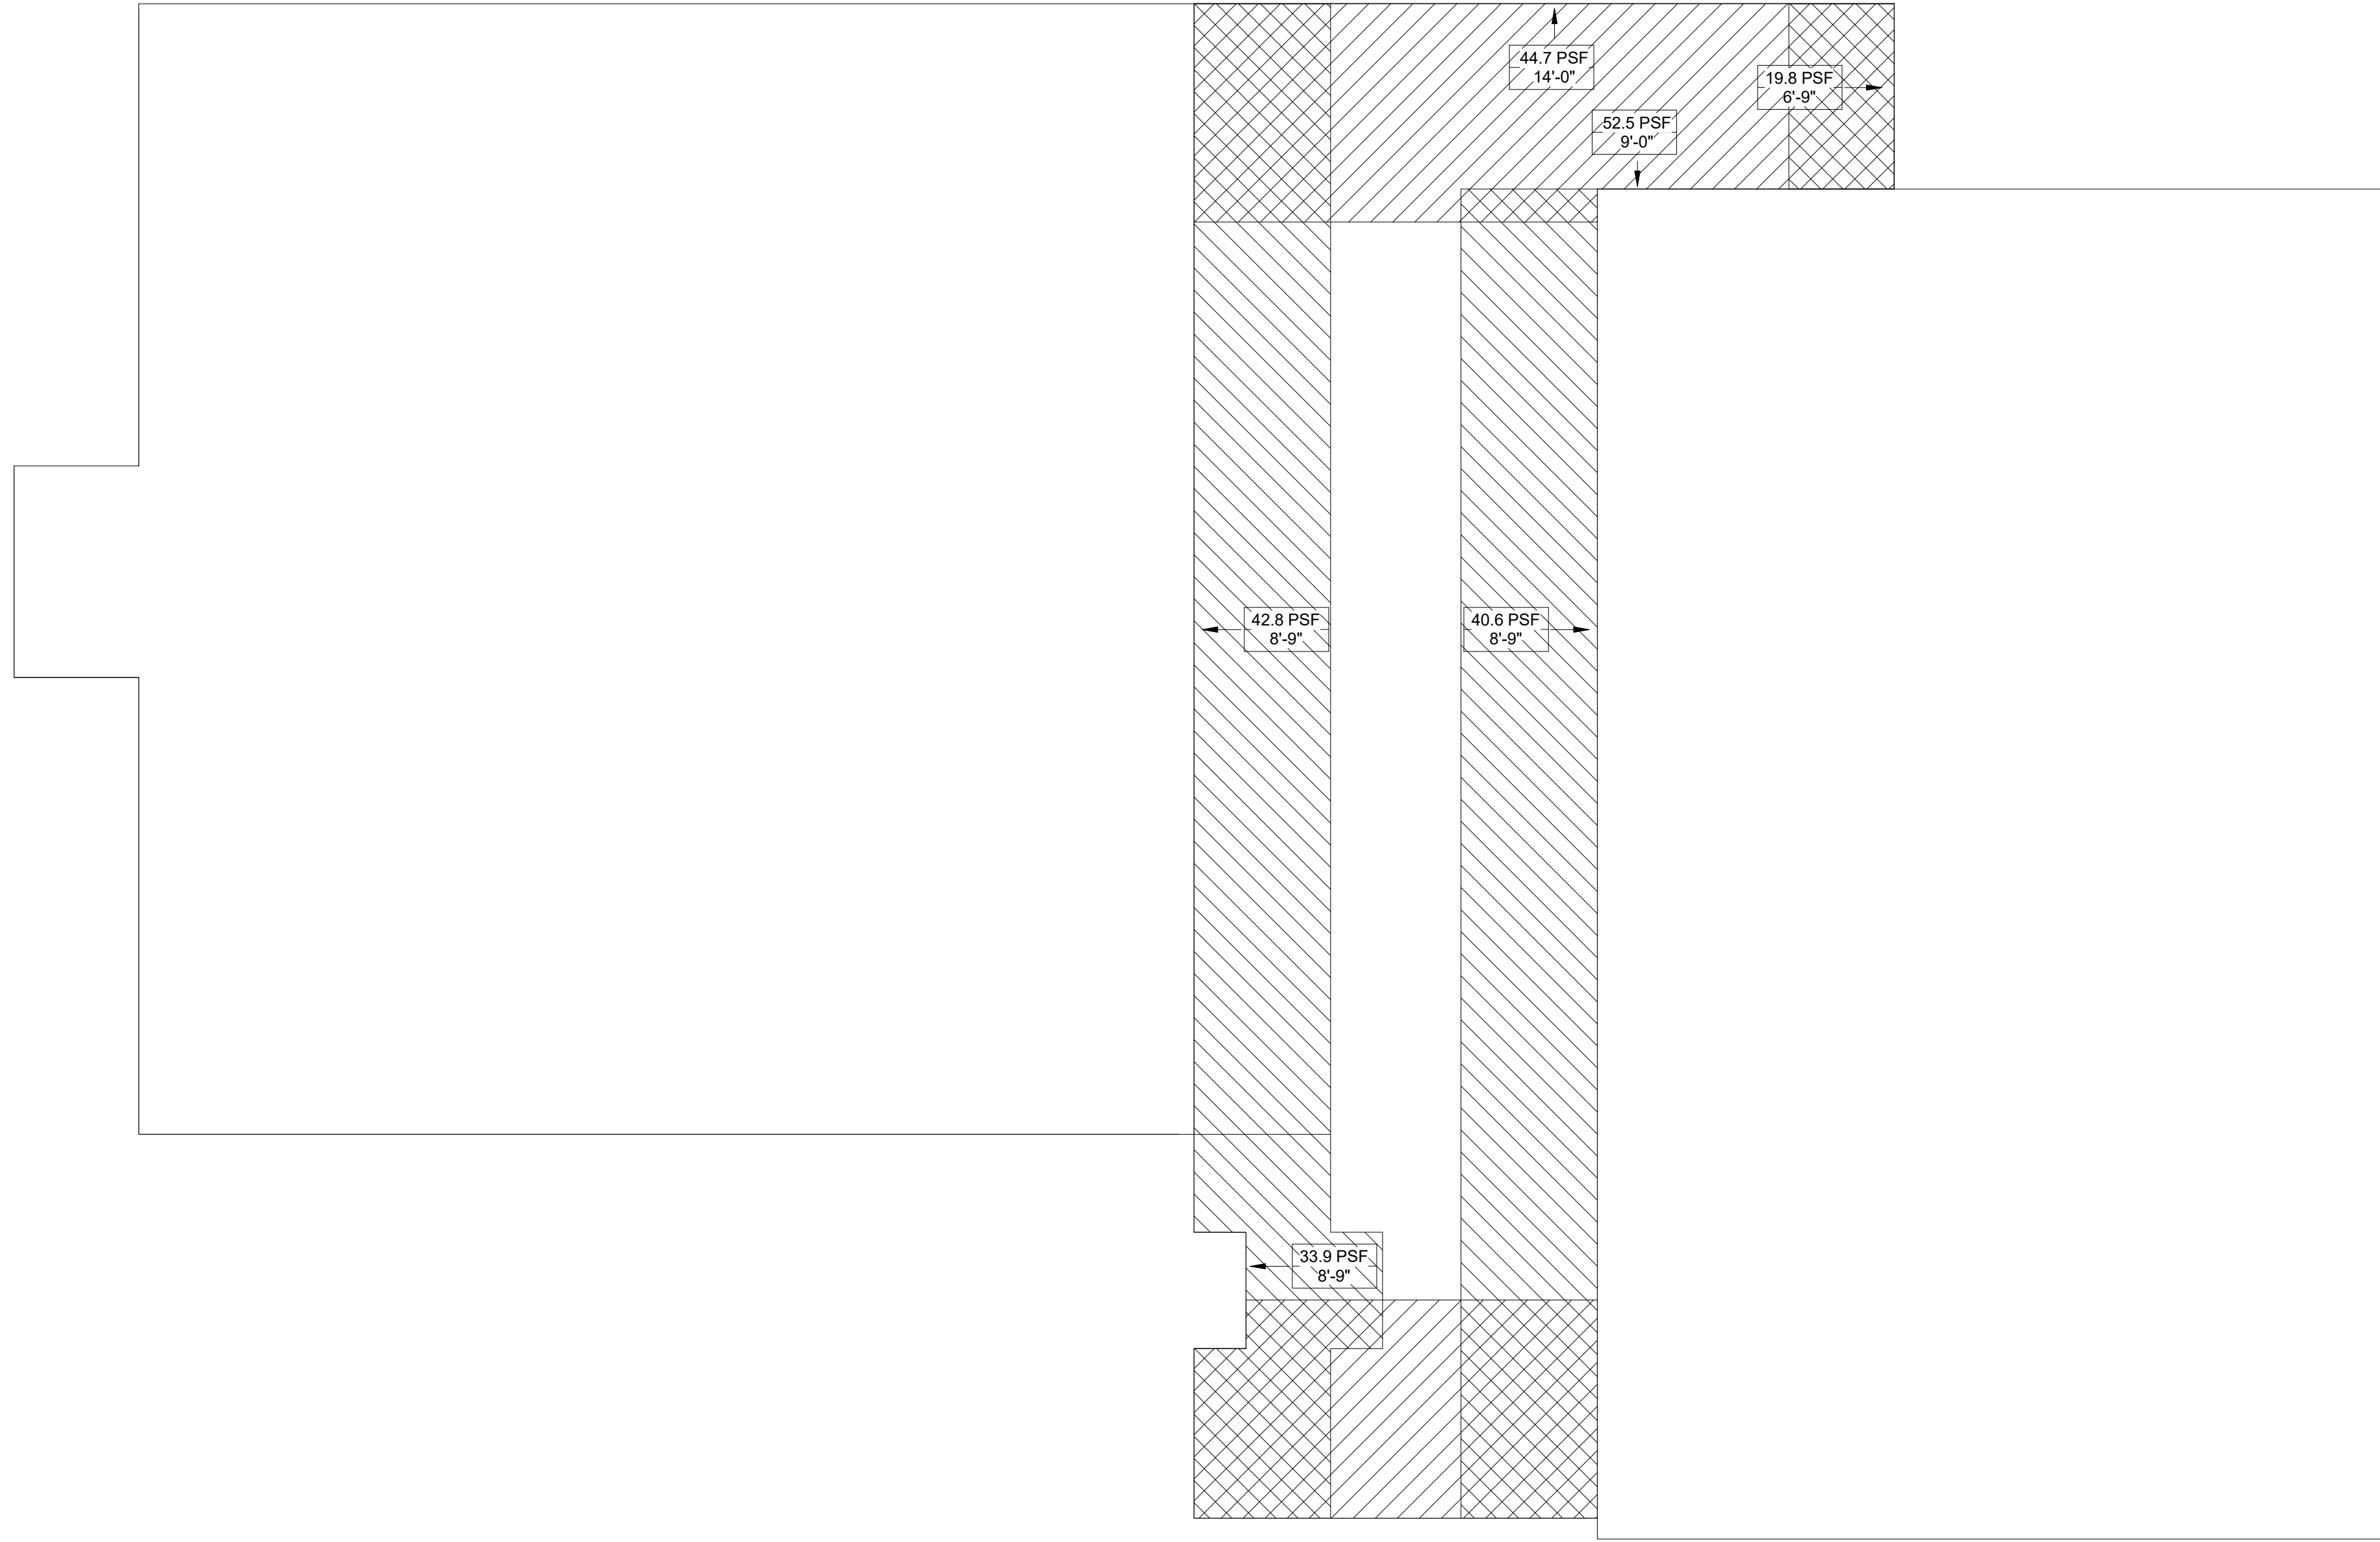


SNOW LOADING PLAN LEGEND

	MINIMUM SNOW LOAD (UNIFORM)
	DRIFT SNOW LOAD ALONG PLAN EAST-WEST = SEE PLAN (NON-UNIFORM)
	DRIFT SNOW LOAD ALONG PLAN NORTH-SOUTH = SEE PLAN (NON-UNIFORM)
	AREAS OF OVERLAP



SEE 3/S-0.03 FOR LOADING GEOMETRY.
ARROW INDICATES LOCATION OF PARAPET OR STEP (SEE DIAGRAM BELOW)

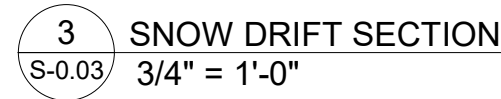

HIGHWAY 36
COVINGTON, GA 30014

Drawn By BS & SRC	Checked By HJ
Date 07/02/2026	Job No. 25033

RELEASED FOR CONSTRUCTION