
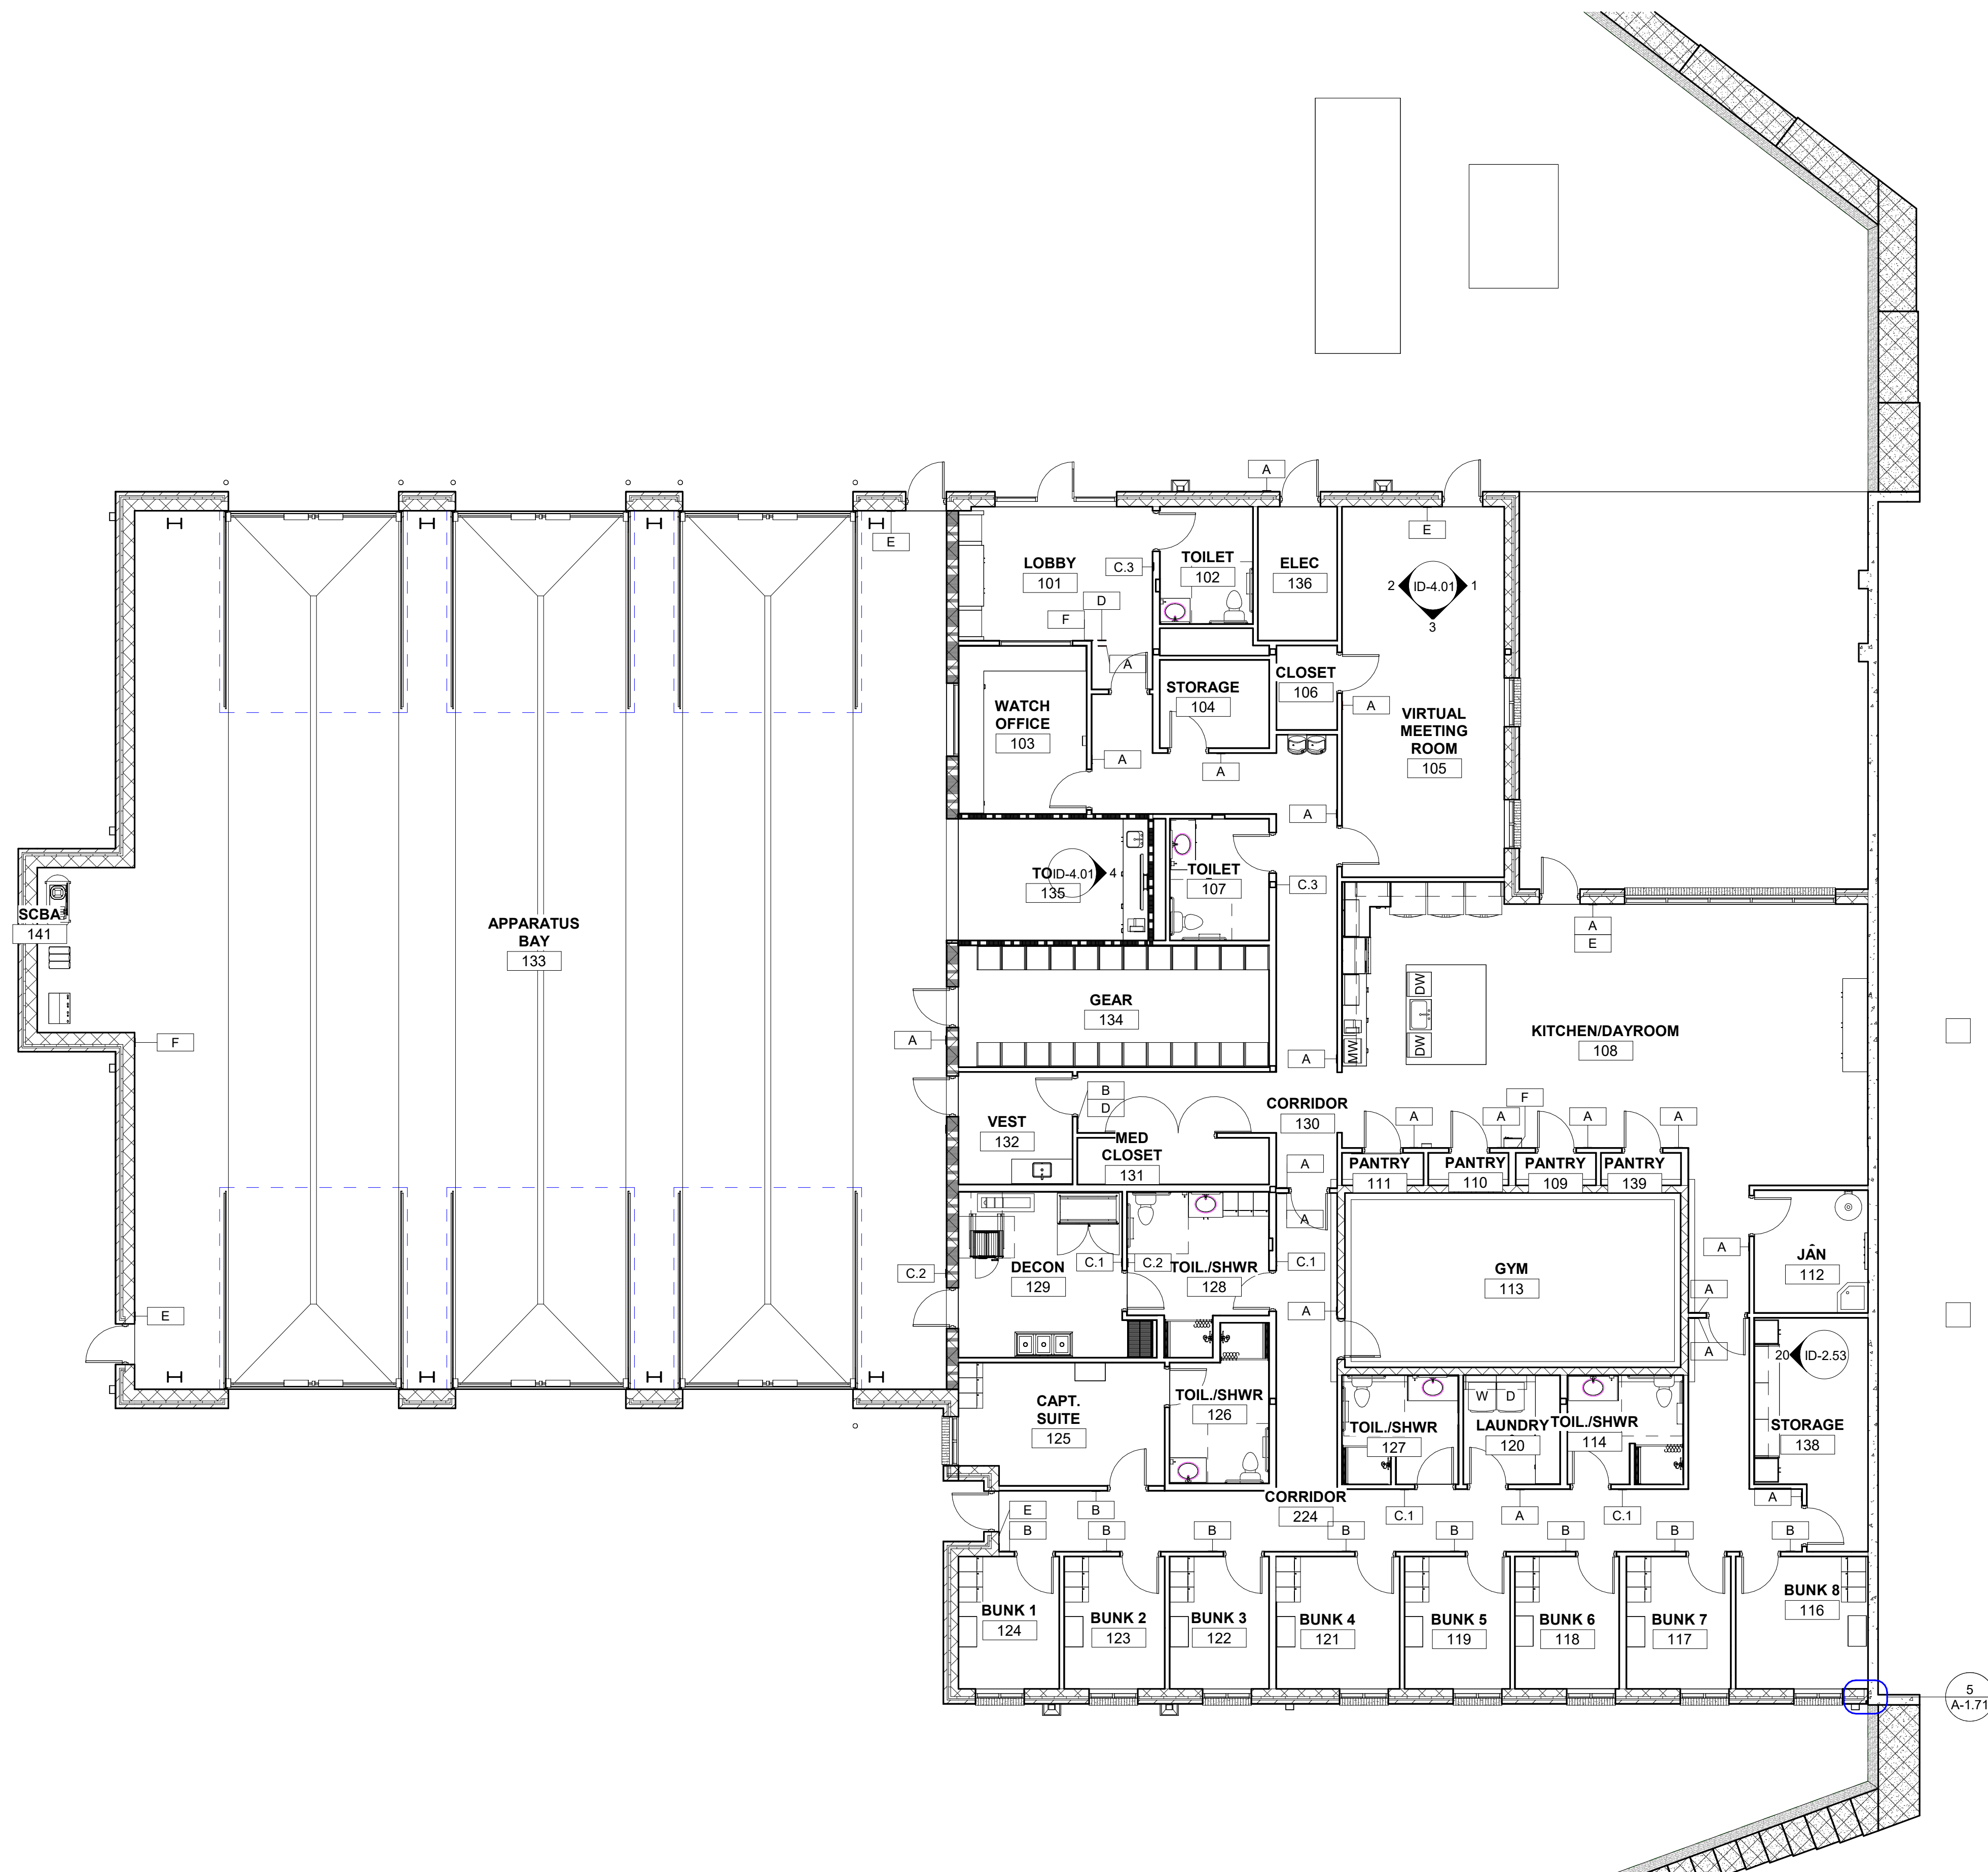


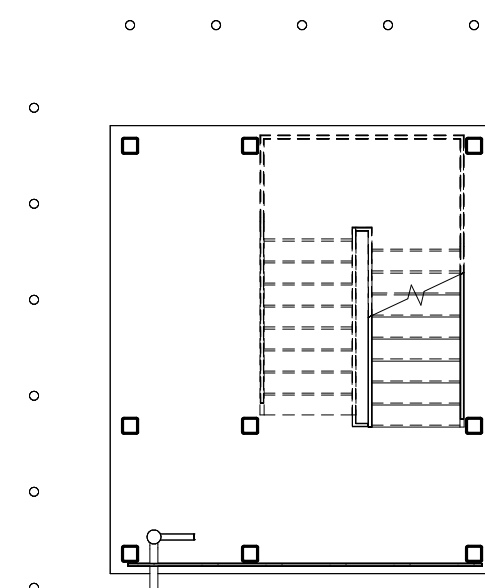

FIRE STATION #23

City of Covington

HIGHWAY 36
COVINGTON, GA 30014

[illegible]

Drawn By	Checked By
ED	JDG
Date	Job No.
07/22/2026	25033

Sheet Title
LEVEL 1 - SIGNAGE PLAN

Sheet No.

ID-7.01

RELEASED FOR CONSTRUCTION