



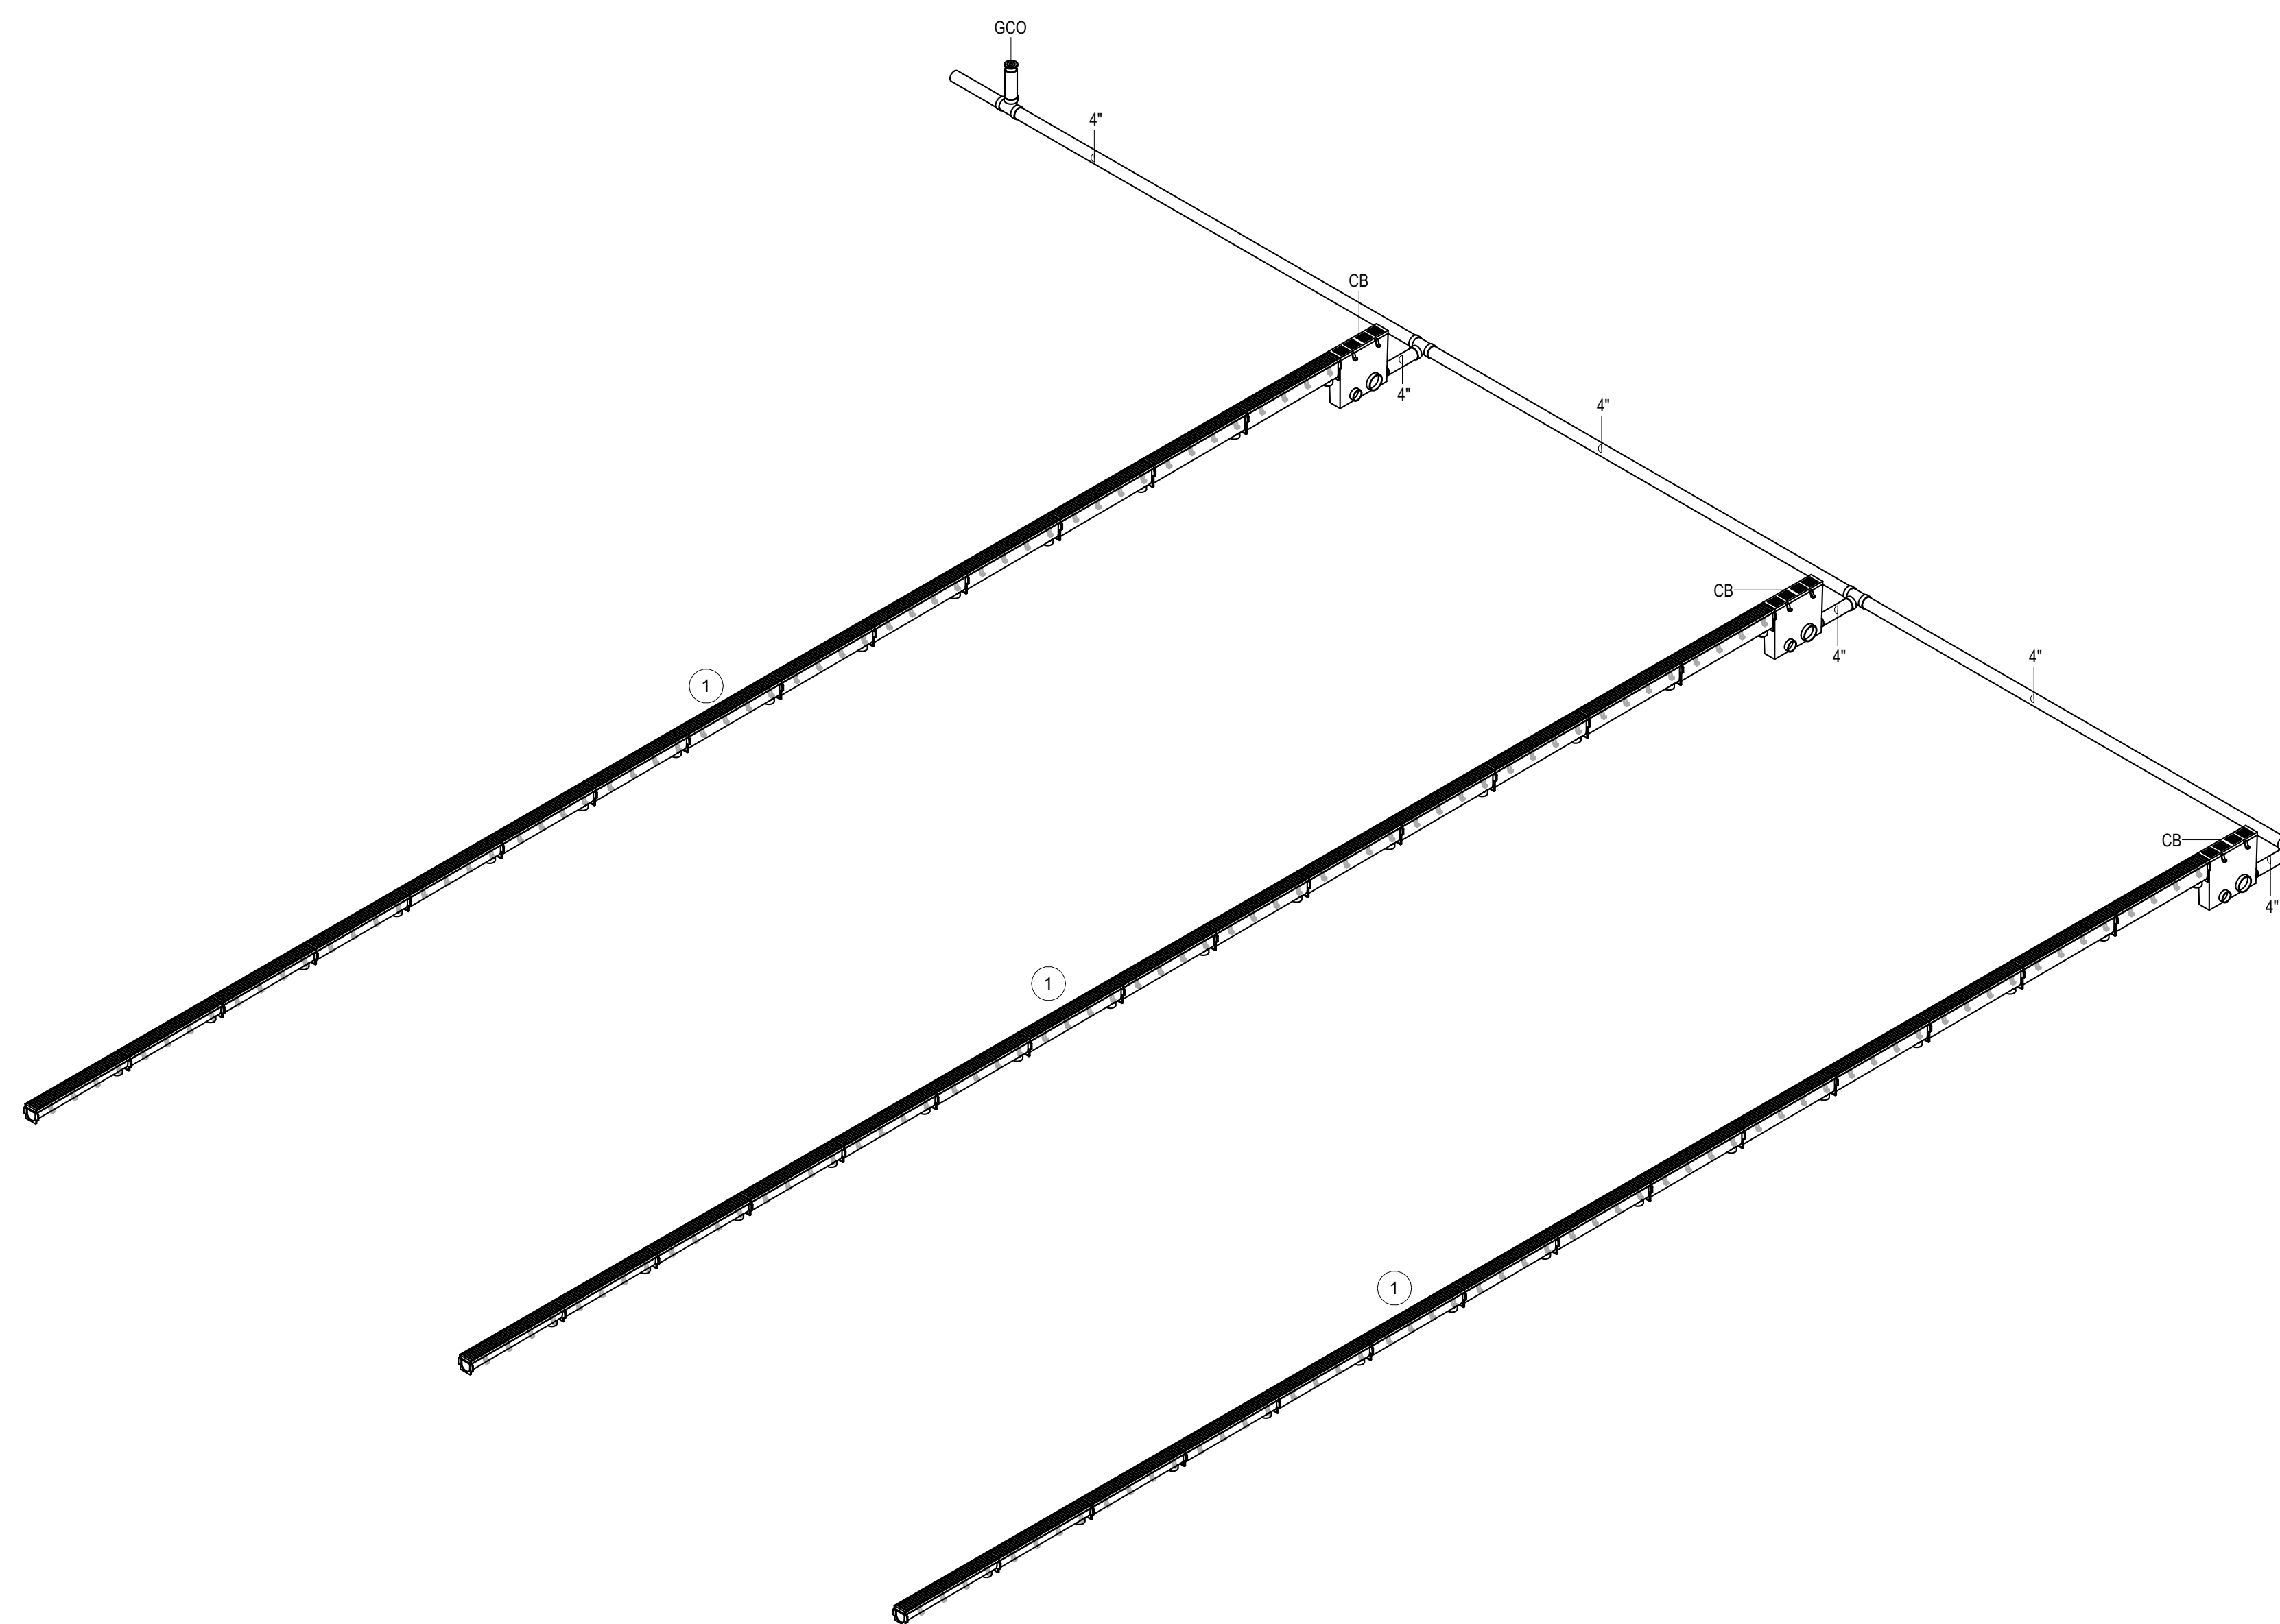

KEYED NOTES P4.3	
NOTE NUMBER	NOTE TEXT
1	13 SECTIONS OF 6" x 48" PRE-SLOPED TRENCH DRAIN SYSTEM DISCHARGE INTO 6" x 24" x 24" CATCH BASIN AT THE END.

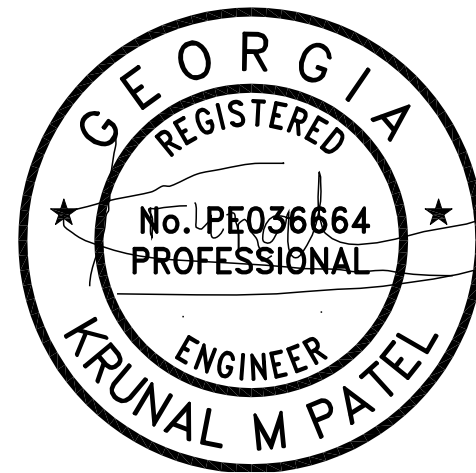

FIRE STATION #23

City of Covington

HIGHWAY 36
COVINGTON, GA 30014

[PRINT RECORD](#)[illegible]

Drawn By	Checked By
Author	Checker

Date	Job No.
07/22/2026	25-109

Sheet Title

APPARATUS BAY TRENCH DRAIN RISER

Sheet No.

P4.3

RELEASED FOR CONSTRUCTION