



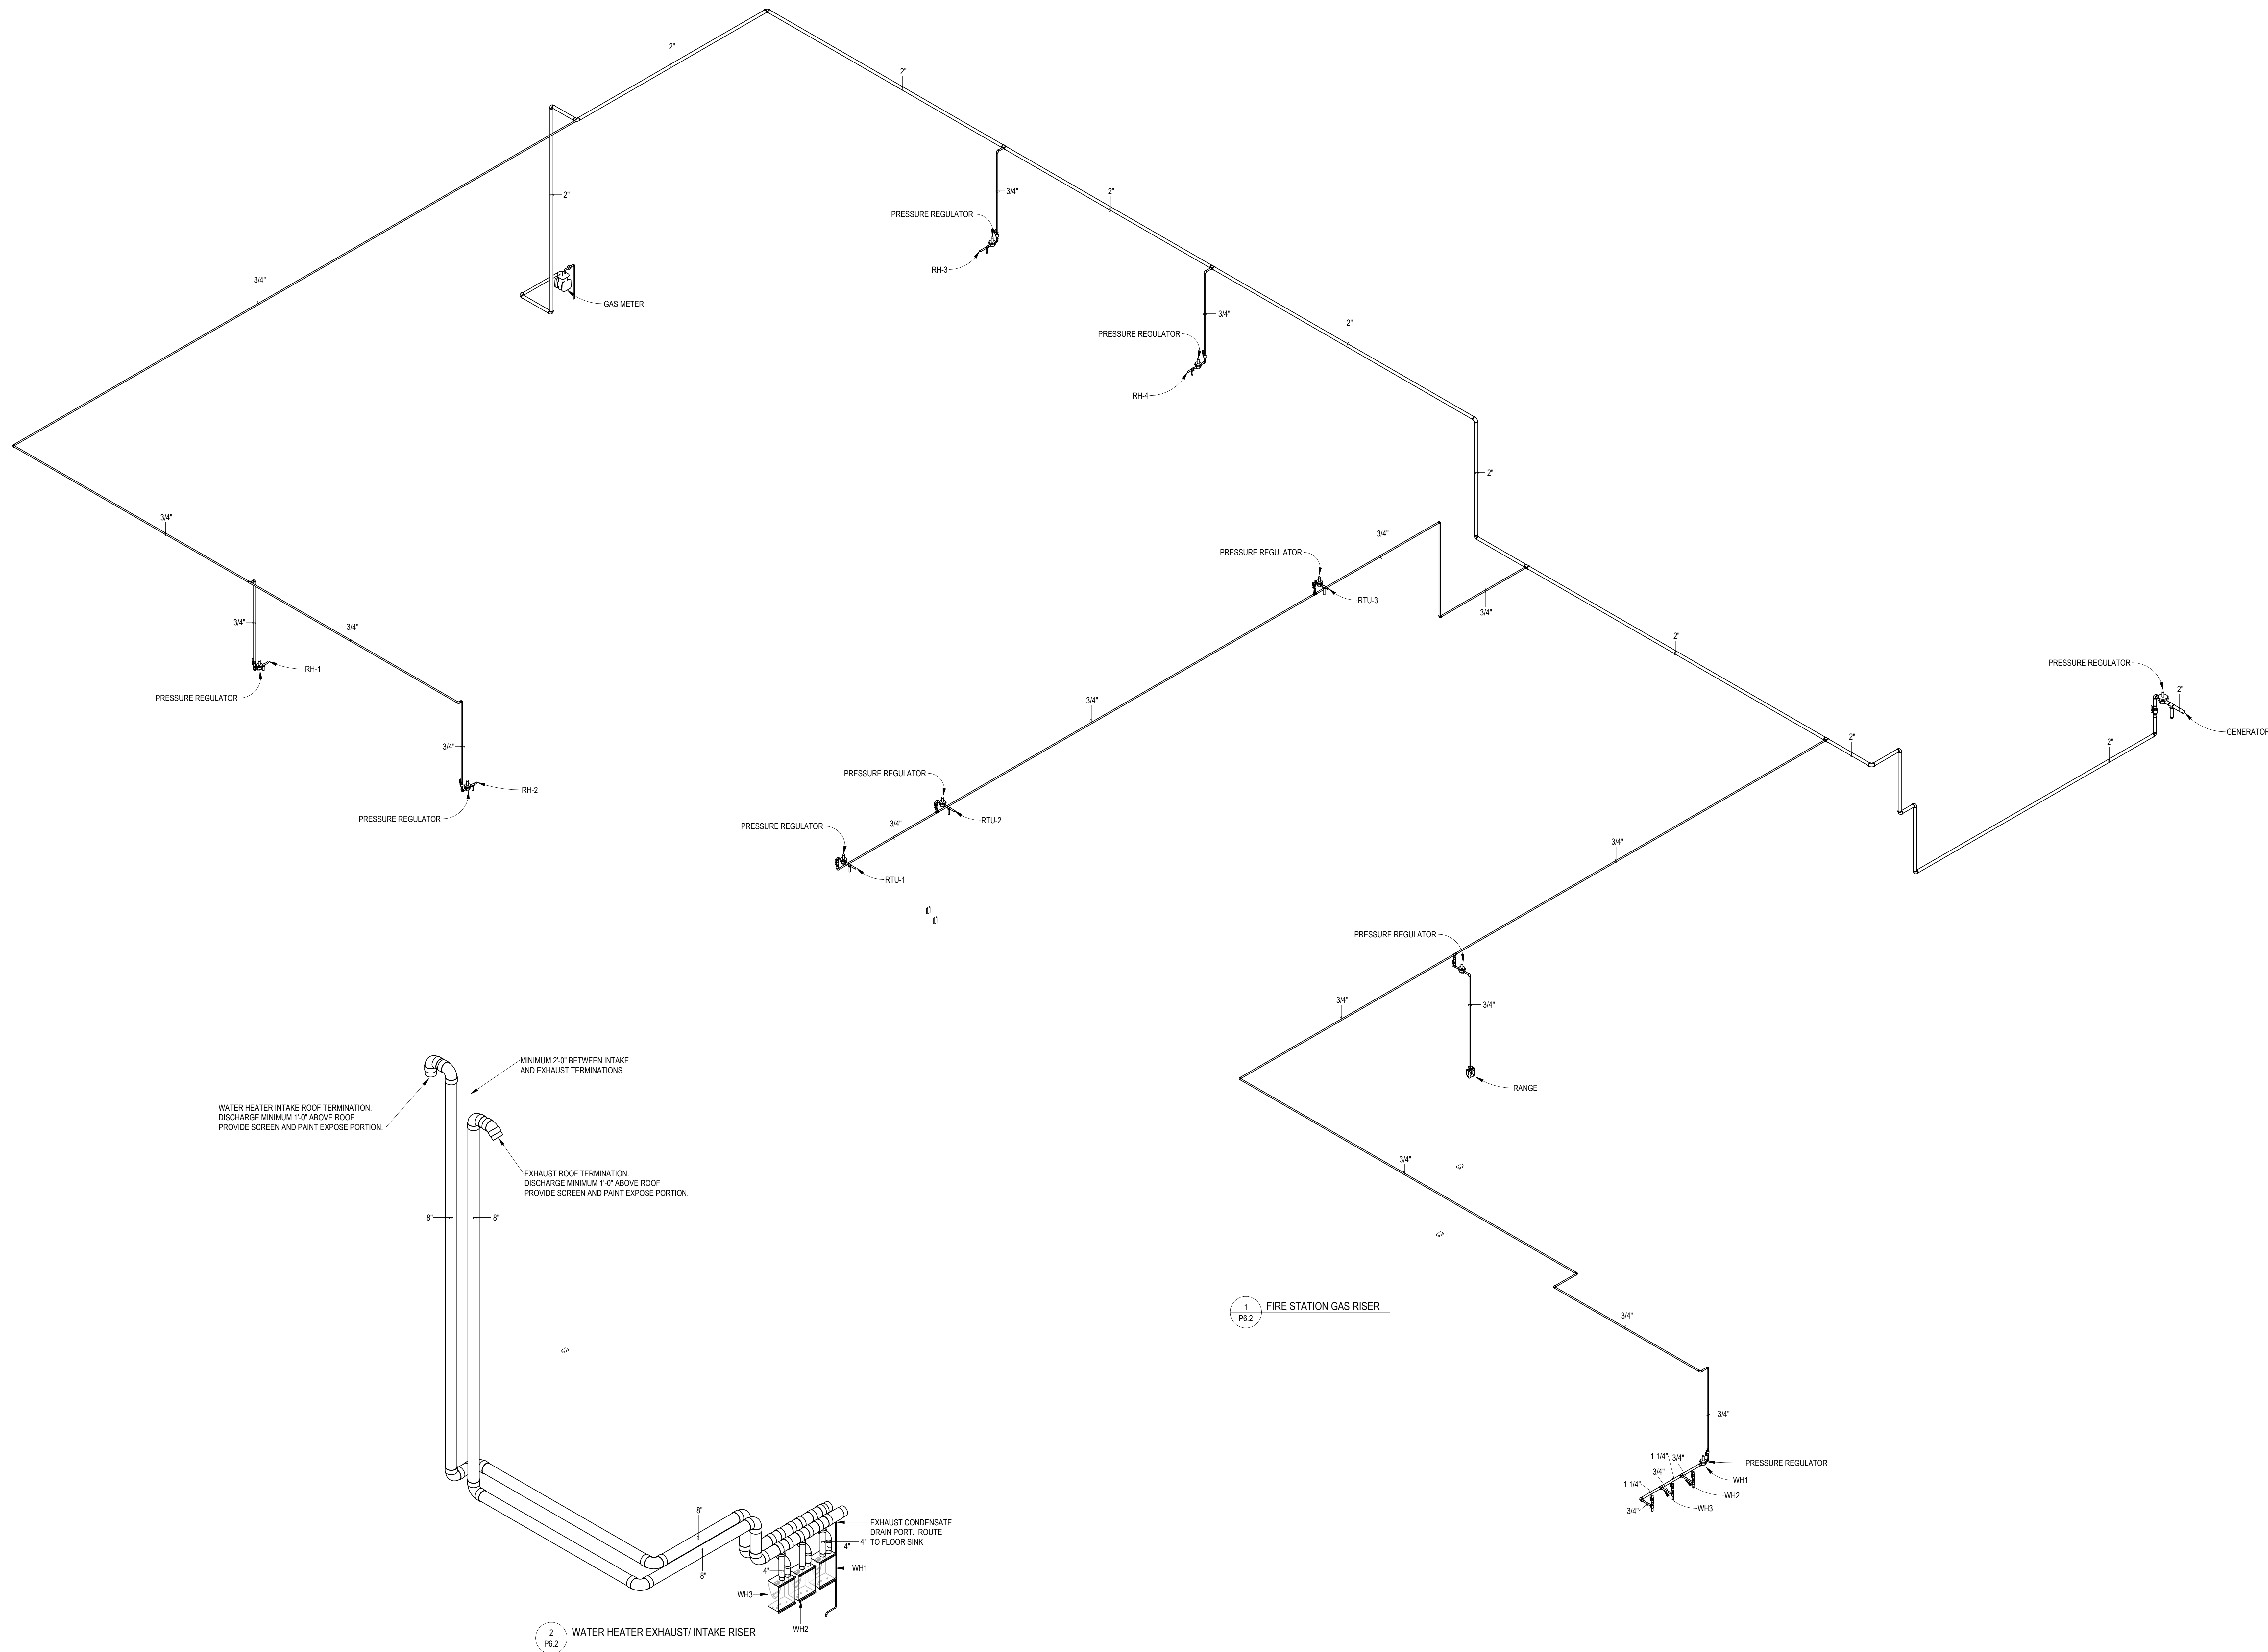

KEYED NOTES P6.2	
NOTE NUMBER	NOTE TEXT

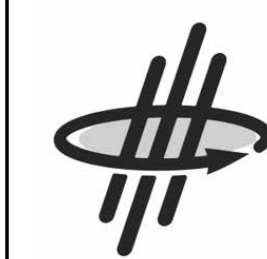

FIRE STATION #23

City of Covington

HIGHWAY 36
COVINGTON, GA 30014

PRINT RECORD

[illegible]

Drawn By	Checked By
Author	Checker

Date	Job No.
07/22/2026	25-109

Sheet Title

FIRE STATION GAS RISER

Sheet No.

P6.2

RELEASED FOR CONSTRUCTION