

**COLLINS P. LEE MEMORIAL LIBRARY**  
 237 HARRISBURG ROAD SW, MILLEDGEVILLE, GA 31061






**SHEET SPECIFIC NOTES**

1. PROVIDE POLYETHYLENE AND/OR STRAW AT BASE OF BUILDING PERIMETER TO AVOID MUD SPLASH AND OR STAIN OF BRICK VENEER DURING ENTIRE CONSTRUCTION. IN THE EVENT BRICK DOES BECOME STAINED, COMPLETELY CLEAN AND/OR REPLACE ANY BRICK VENEER WITH A SPECIFIED CLEANER FROM BRICK MANUFACTURER. A PRESSURE WASHER SHALL NOT BE USED.
2. PROVIDE EXTERIOR CONTROL AND EXPANSION JOINTS IN NEW BRICK MASONRY VENEER. CONTROL JOINT TO BE SAME COLOR AS BRICK.
3. CONTRACTOR TO CONTACT ARCHITECT FOR LAYOUT OF JOINTS IN SIDING AND SOFFITS.
4. TEMPER ALL GLASS WINDOWS AND DOORS AS REQUIRED PER APPLICABLE CODE.
5. ALL EXTERIOR WOOD TO RECEIVE TWO COATS MESSMER'S U.V. PLUS NATURAL FOR WOOD DECKS.
6. REFER TO A920 FOR WINDOW TYPES AND DETAILS.

COPYRIGHT © 2024 CAS ARCHITECTURE, P.C. ALL RIGHTS RESERVED. THIS DOCUMENT AND ANY REPRODUCTIONS IN WHOLE OR IN PART, ARE INSTRUMENTS OF SERVICE AND ARE THE SOLE PROPERTY AND COPYRIGHT OF CAS ARCHITECTURE, P.C. AND MAY NOT BE REPRODUCED, COPIED, OR CONVEYED IN ANY MANNER WITHOUT WRITTEN PERMISSION FROM CAS ARCHITECTURE, P.C. THESE DOCUMENTS HAVE BEEN PREPARED SPECIFICALLY FOR THIS PROJECT. THEY ARE NOT SUITABLE FOR USE ON OTHER PROJECTS OR IN OTHER LOCATIONS.

THIS DOCUMENT WAS CREATED ELECTRONICALLY. THIS MEDIA SHOULD NOT BE CONSIDERED A CERTIFIED DOCUMENT UNLESS IT HAS BEEN PROPERLY SEALED AND ORIGINALLY SIGNED BY A REGISTERED ARCHITECT OF GA ARCHITECTURE, P.C.

THESE PLANS ARE COMPLEMENTARY. THEREFORE THE CONTRACTOR SHALL SEE THE ARCHITECTURAL, STRUCTURAL, MECHANICAL, PLUMBING, AND ELECTRICAL PLANS AND SPECIFICATIONS. WHEN REQUIRED BY ANY ONE SHALL BE BINDING AS REQUIRED BY ALL. THE ATTENTION OF THE CONTRACTOR IS DRAWN TO ALL LABOR MATERIALS, EQUIPMENT AND OTHER ITEMS NECESSARY FOR THE PROPER EXECUTION AND COMPLETION OF THE WORK. THE CONTRACTOR SHALL BE RESPONSIBLE FOR THE COORDINATION OF THE WORK OF ALL TRADES.

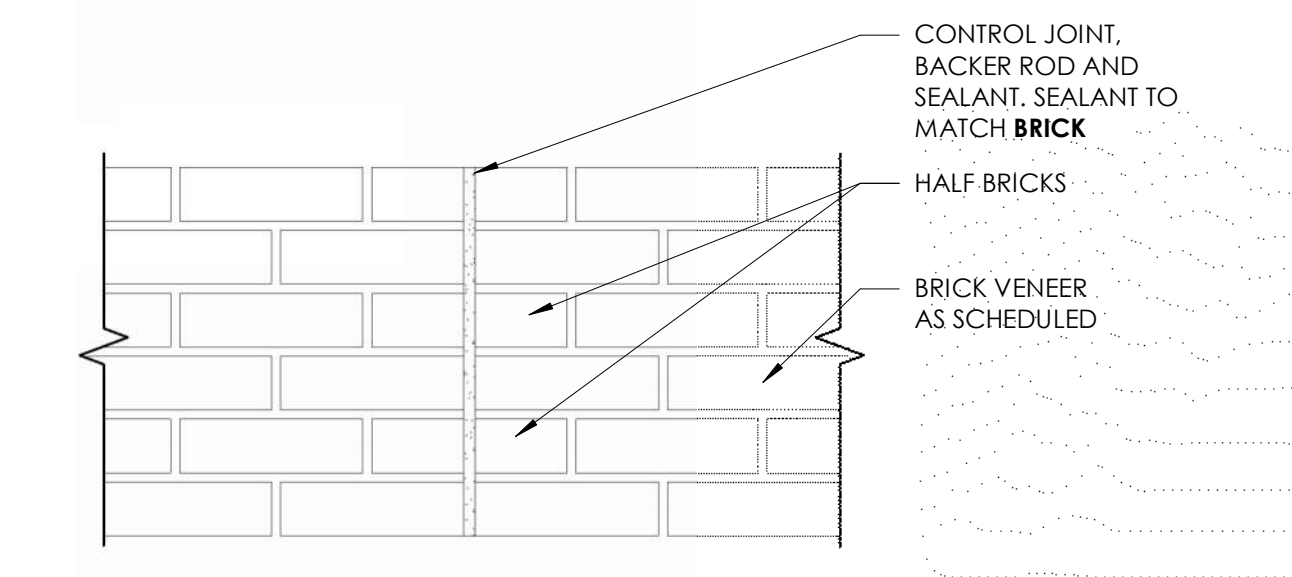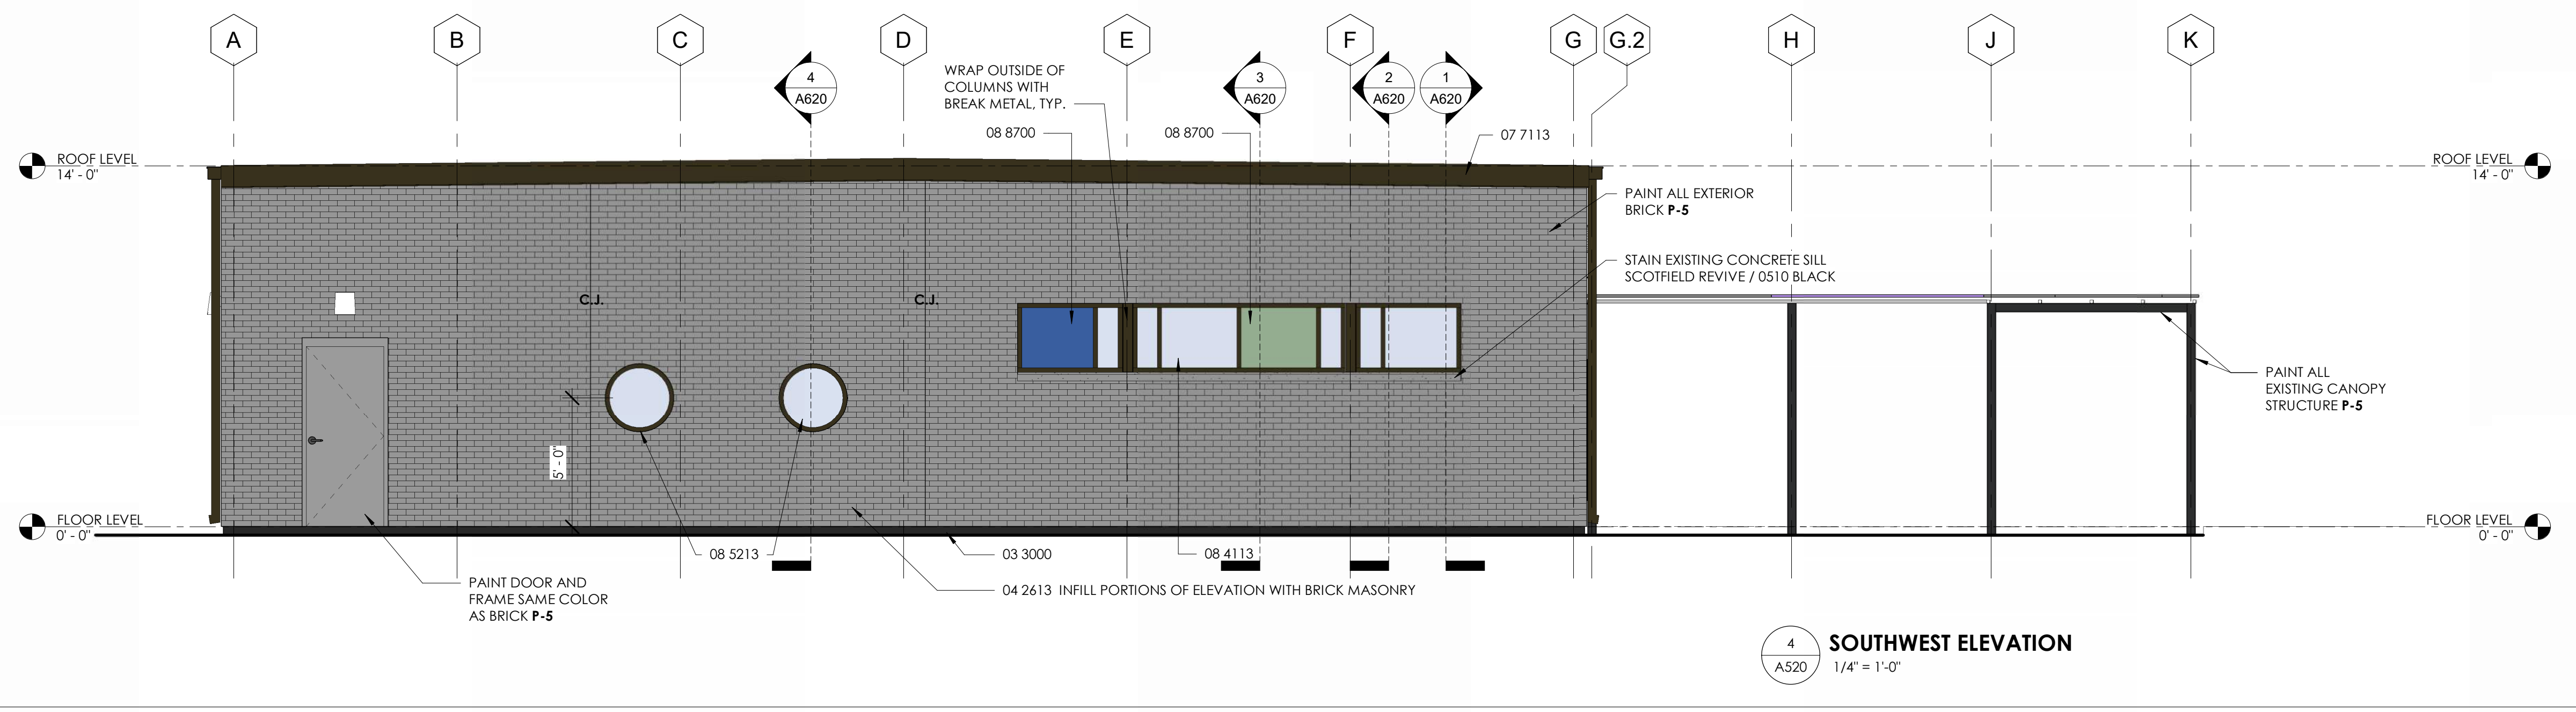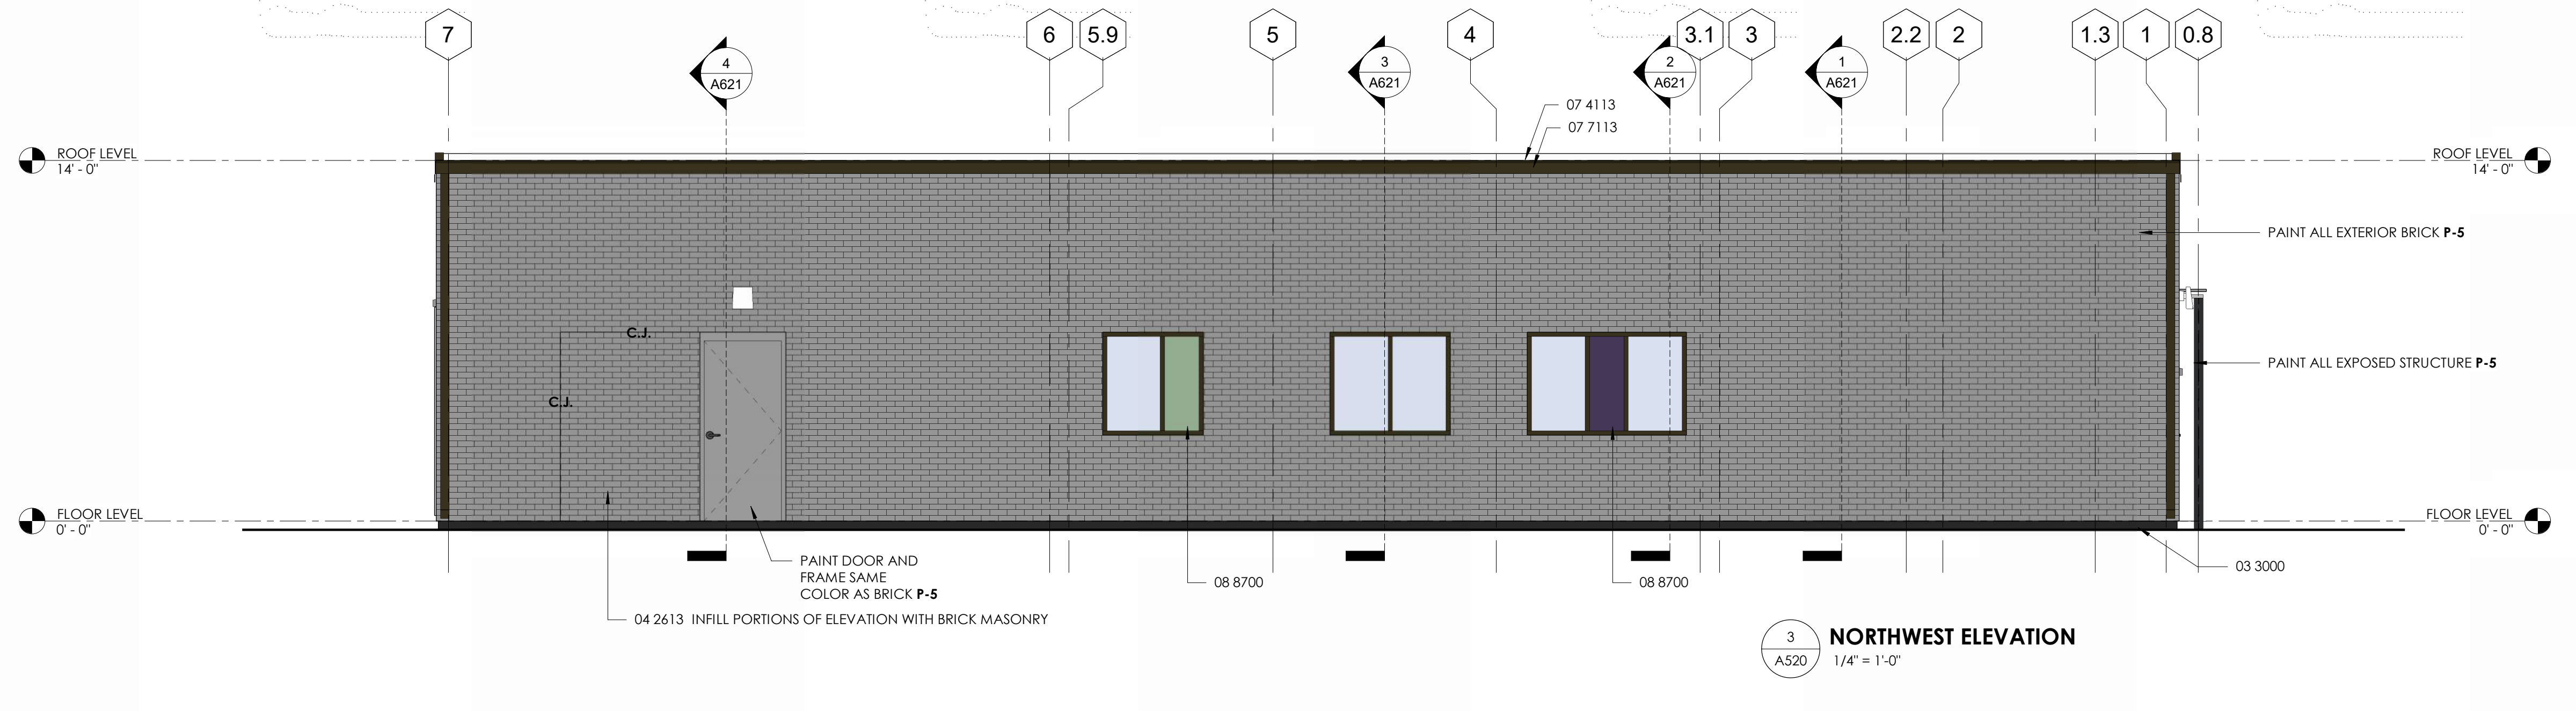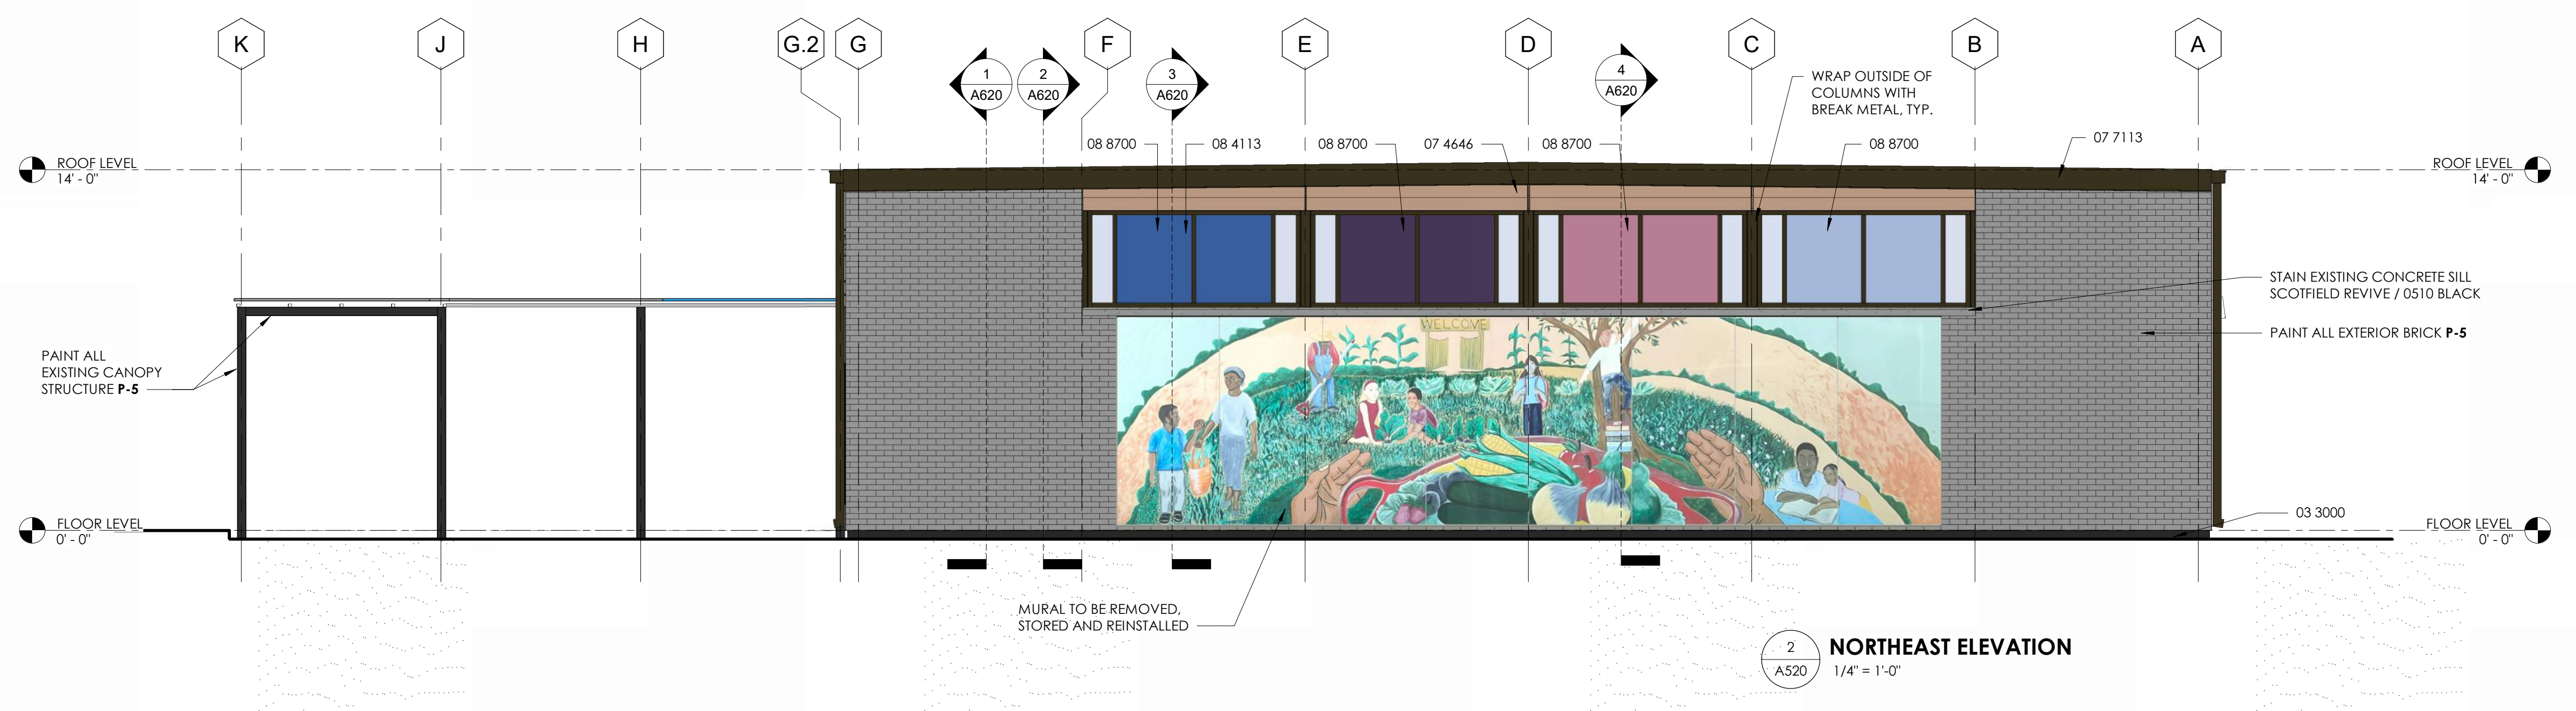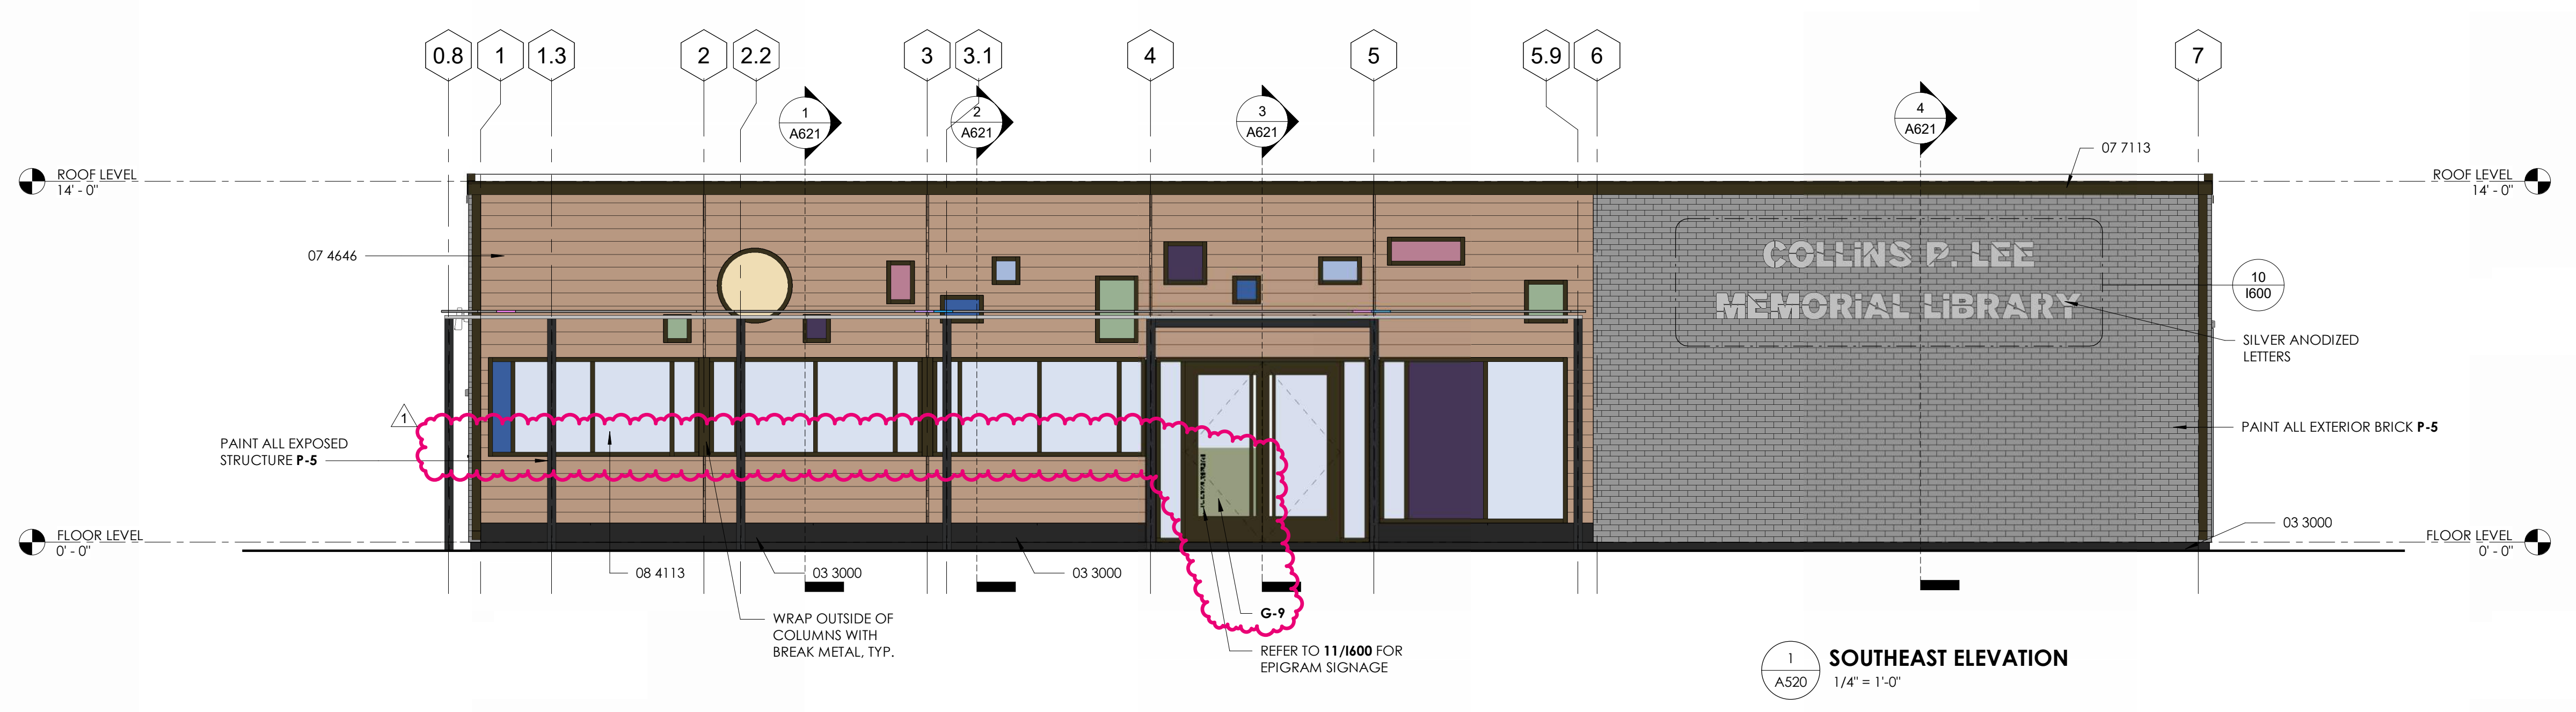

KEYNOTE	ITEM	MANUFACTURER	STYLE/PATTERN/COLOR	REMARKS
03 3000	CAST-IN-PLACE STAINED CONCRETE	SCOTFIELD	REVIVE / 0510 BLACK	RUBBED SMOOTH FINISH. ALL EXTERIOR EXPOSED CONCRETE.
04 2613	INFILL PORTIONS OF ELEVATION WITH BRICK MASONRY			
07 4113	PRE-FINISHED STANDING SEAM METAL ROOF		ANODIZED ALUMINUM - DARK BRONZE	
07 7113	PRE-FINISHED ALUMINUM COPING	METAL-ERA	PERMA-TITE / DARK BRONZE	
07 4646	FIBER CEMENT SIDING	NICHHA VINTAGE WOOD	VINTAGE WOOD SPRUCE	
08 8000	GLAZING	VITRO	SOLARBAN 70	ALL EXTERIOR LOCATIONS
08 4113	NEW ALUMINUM STOREFRONT	OLDCASTLE	SERIES 3000 / DARK BRONZE	
08 5213	ALUMINUM CLAD WOOD CIRCULAR WINDOW	PELLA	BLACK	REFER TO SPECIFICATIONS