


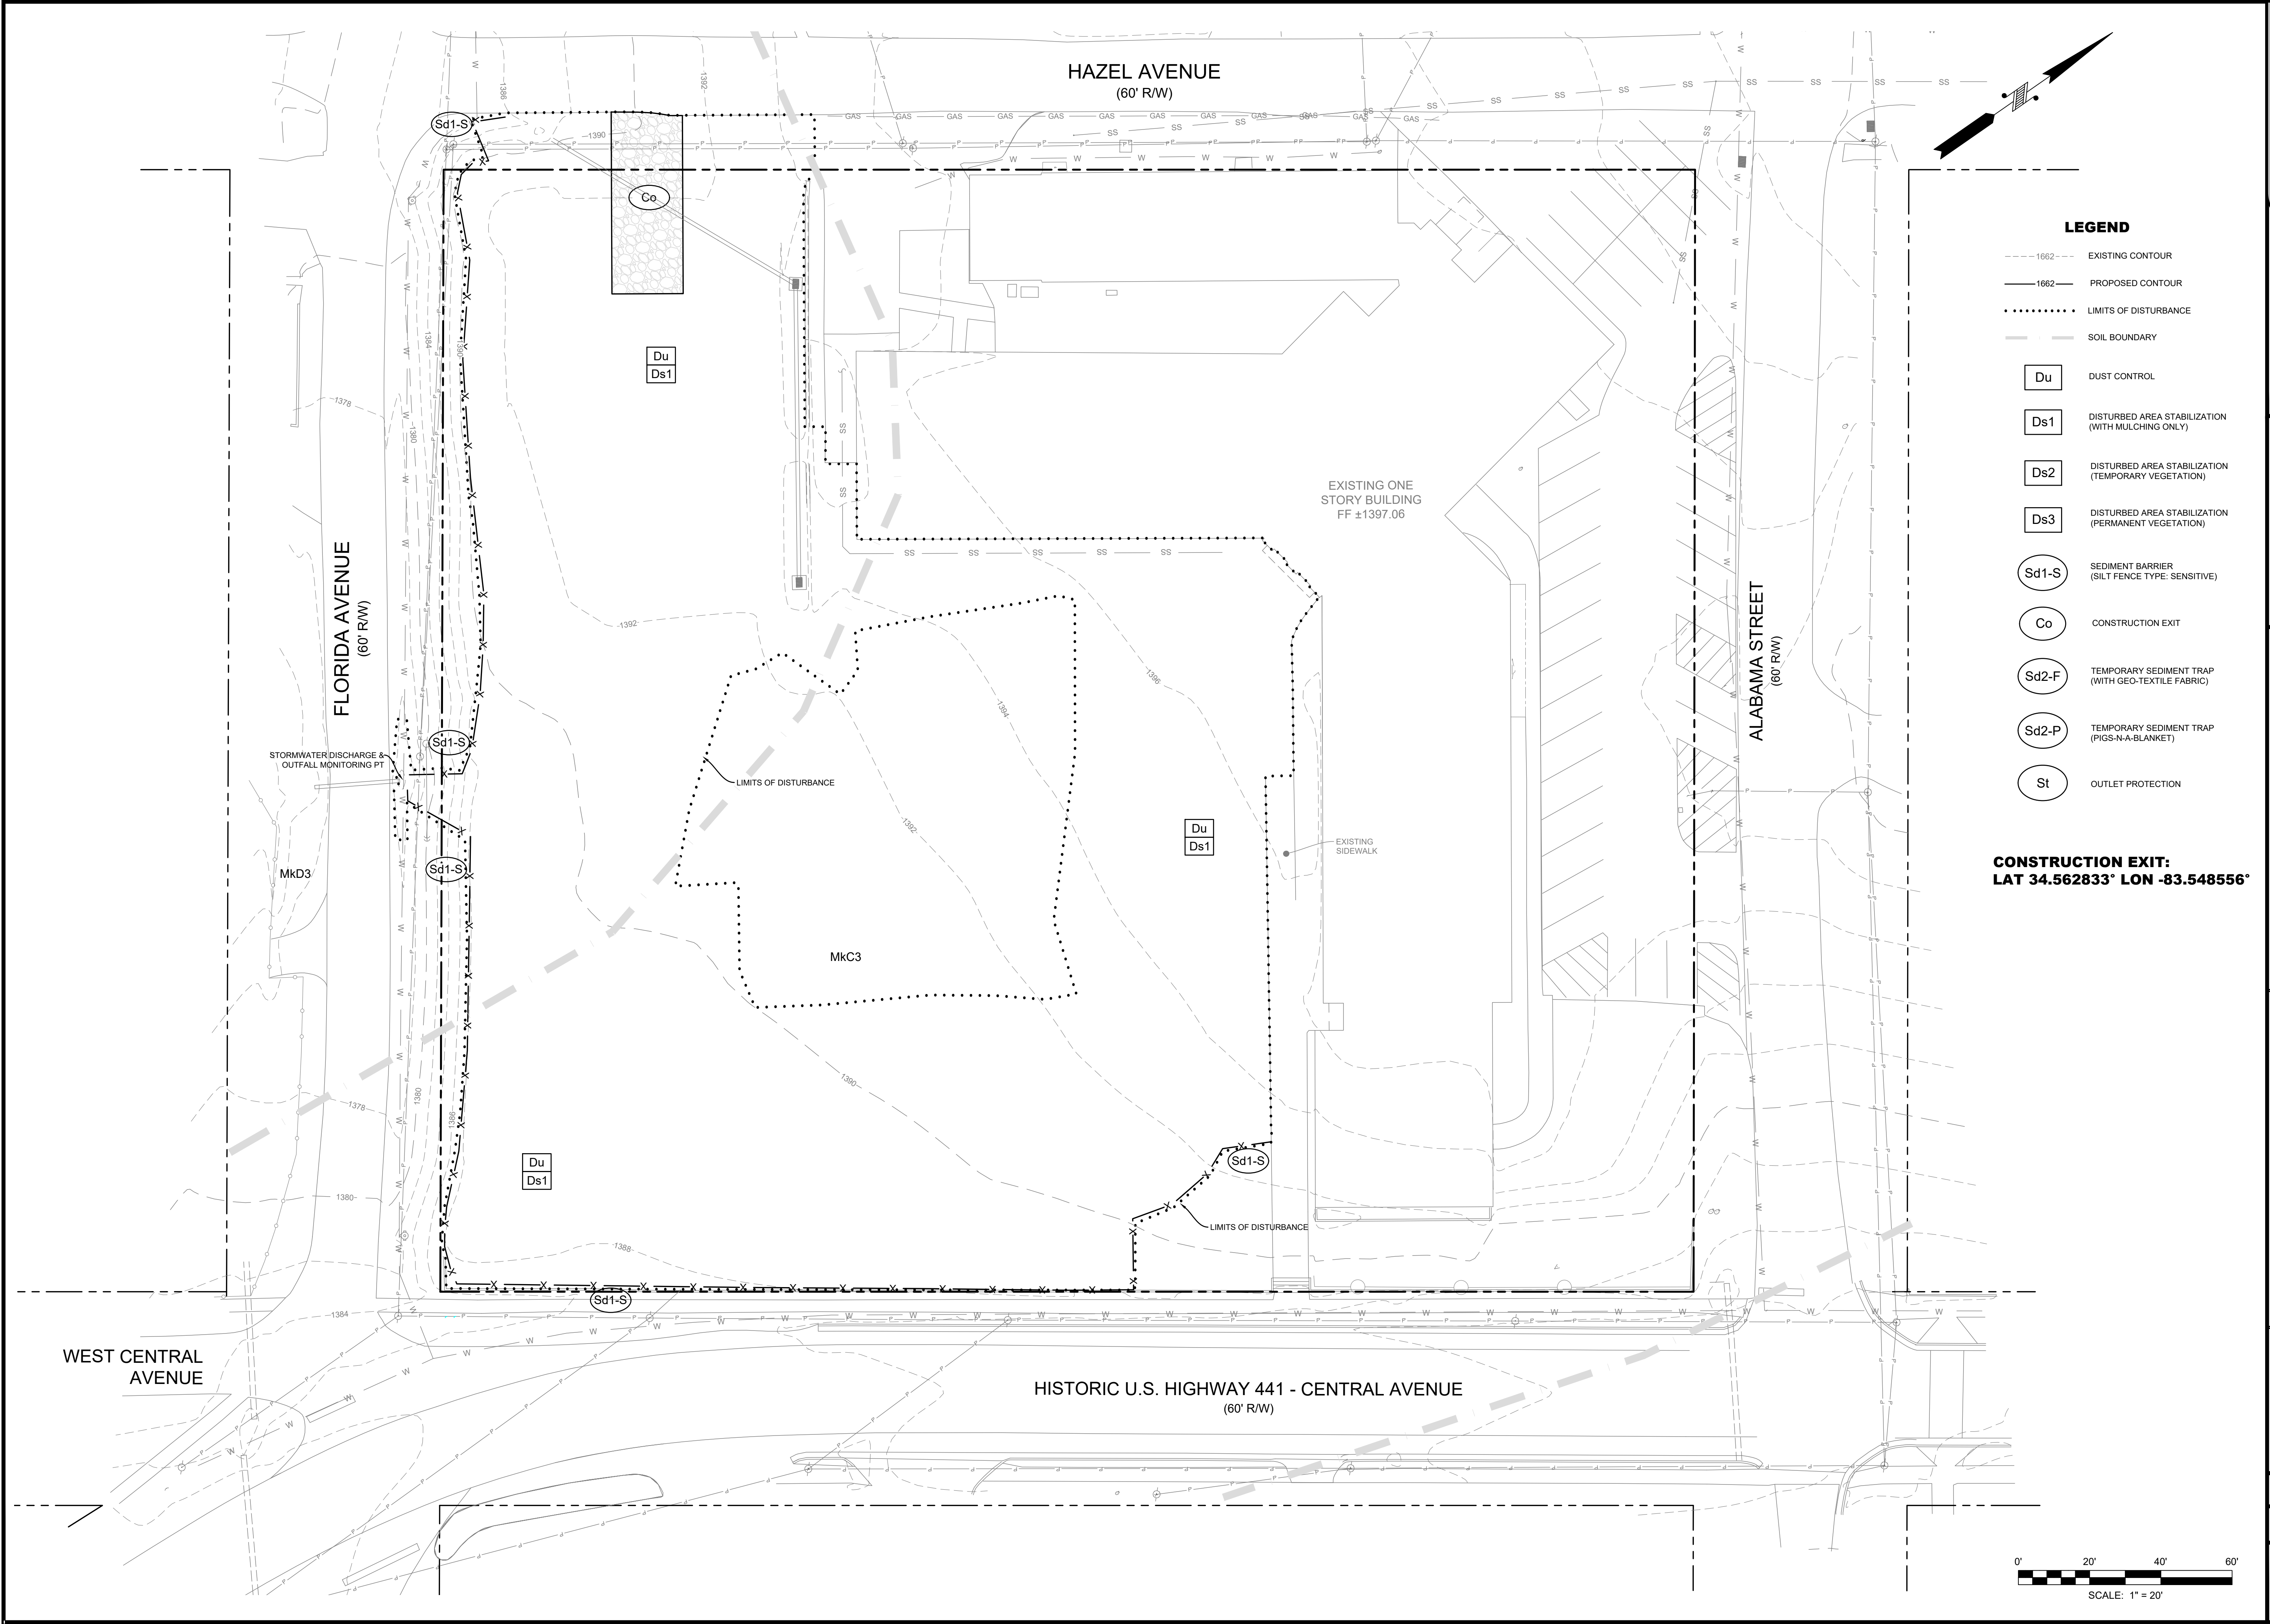

LEGEND

- 1662 --- EXISTING CONTOUR
- 1662 — PROPOSED CONTOUR
- LIMITS OF DISTURBANCE
- SOIL BOUNDARY

Du

DUST CONTROL

Ds1

DISTURBED AREA STABILIZATION
(WITH MULCHING ONLY)

Ds2

DISTURBED AREA STABILIZATION
(TEMPORARY VEGETATION)

Ds3

DISTURBED AREA STABILIZATION
(PERMANENT VEGETATION)

Sd1-S

SEDIMENT BARRIER
(SILT FENCE TYPE: SENSITIVE)

Co

CONSTRUCTION EXIT

Sd2-F

TEMPORARY SEDIMENT TRAP
(WITH GEO-TEXTILE FABRIC)


Sd2-P

TEMPORARY SEDIMENT TRAP
(PIGS-N-A-BLANKET)

St

OUTLET PROTECTION

CONSTRUCTION EXIT:
LAT 34.562833° LON -83.548556°

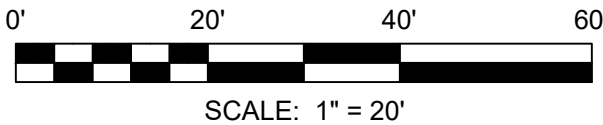

166 PROFESSIONAL DRIVE
DEMOREST, GA 30535
PHONE: (706) 778-0087
FAX: (706) 778-0089
www.foothillslid.com

OWNER/DEVELOPER:
**THE DOWNTOWN
DEMOREST CITY HALL
DEVELOPMENT
AUTHORITY**
CITY OF DEMOREST
STATE OF GA
PO BOX 128
DEMOREST, GA 30535

PHASE 1 EROSION, SEDIMENT & POLLUTION CONTROL PLAN
**DEMOREST CITY HALL
PARKING LOT**
CITY OF DEMOREST
LAND LOT 71, 10TH DISTRICT
HABERSHAM COUNTY, GA

REVISIONS:	NO.	DESCRIPTION	DATE

GSWCC LEVEL II #9832
DATE: APRIL 23, 2026
SCALE: 1" = 20'
SHEET:
C5
JOB #25140