



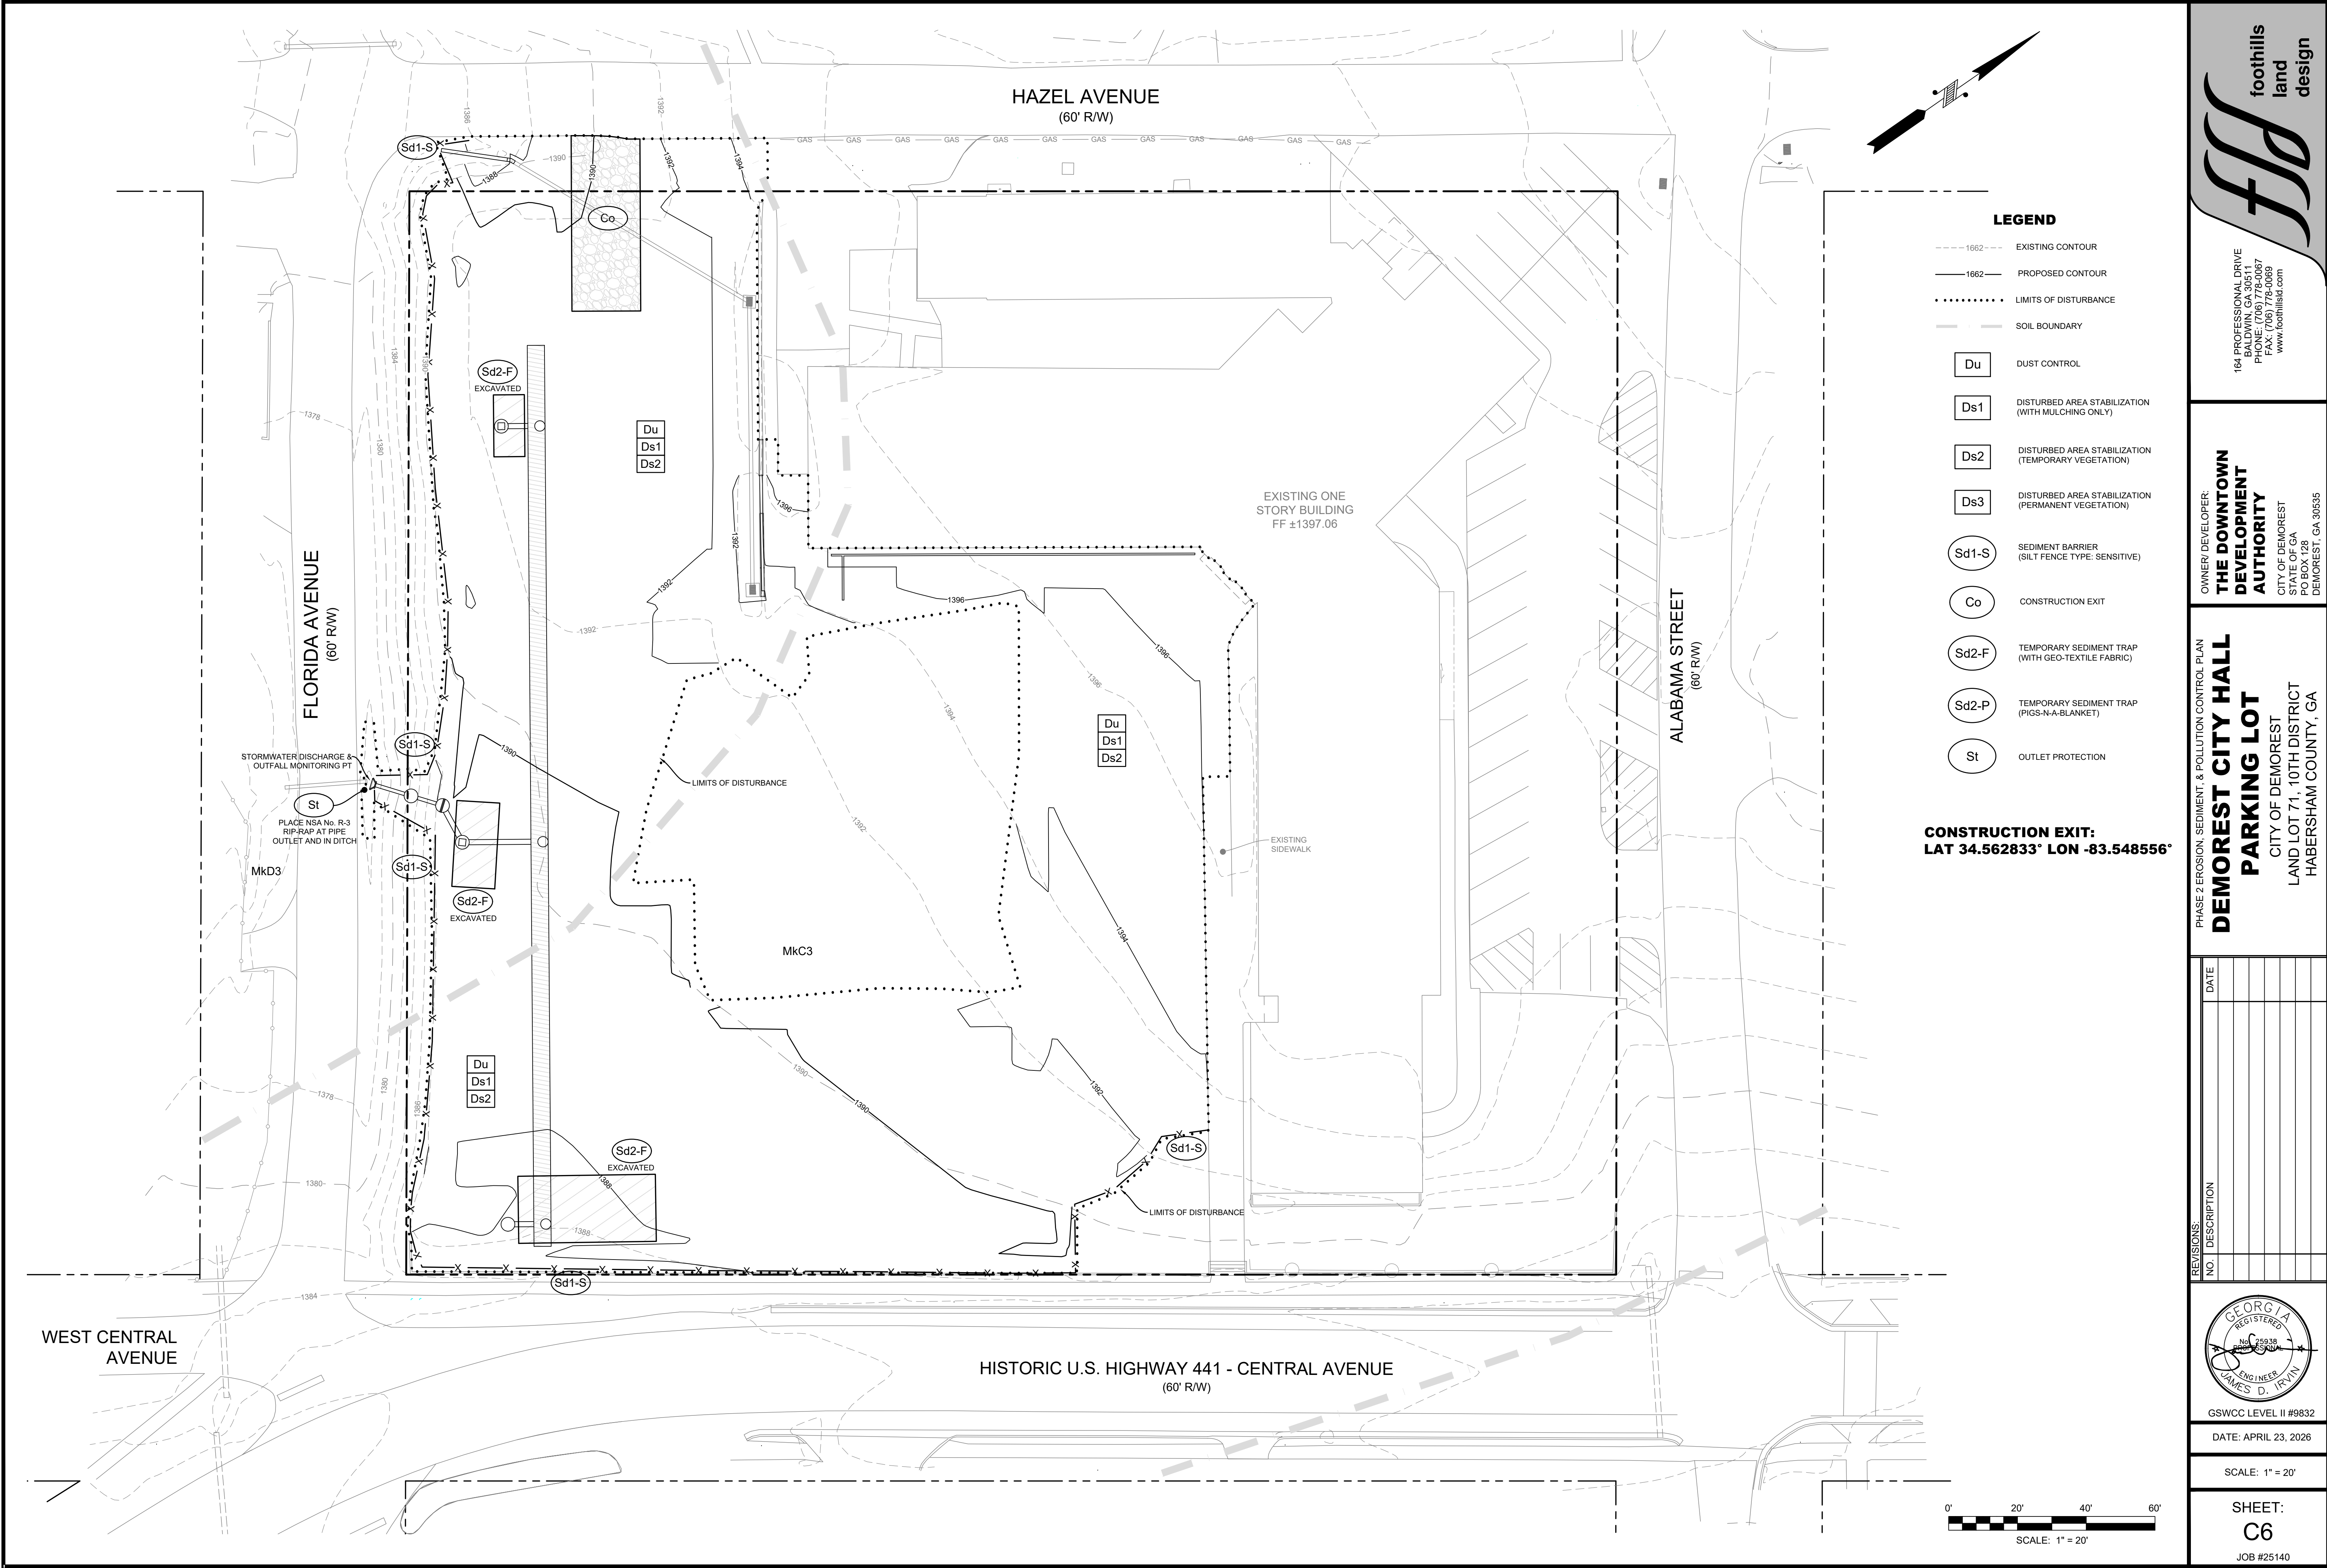

- LEGEND**
- 1662 --- EXISTING CONTOUR
 - 1662 — PROPOSED CONTOUR
 - LIMITS OF DISTURBANCE
 - SOIL BOUNDARY
 - Du DUST CONTROL
 - Ds1 DISTURBED AREA STABILIZATION (WITH MULCHING ONLY)
 - Ds2 DISTURBED AREA STABILIZATION (TEMPORARY VEGETATION)
 - Ds3 DISTURBED AREA STABILIZATION (PERMANENT VEGETATION)
 - Sd1-S SEDIMENT BARRIER (SILT FENCE TYPE: SENSITIVE)
 - Co CONSTRUCTION EXIT
 - Sd2-F TEMPORARY SEDIMENT TRAP (WITH GEO-TEXTILE FABRIC)
 - Sd2-P TEMPORARY SEDIMENT TRAP (FIGS-N-A-BLANKET)
 - St OUTLET PROTECTION

CONSTRUCTION EXIT:
LAT 34.562833° LON -83.548556°

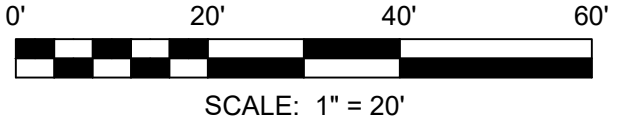

164 PROFESSIONAL DRIVE
DEMOREST, GA 30535
PHONE: (706) 778-0087
FAX: (706) 778-0089
www.foothillsld.com

OWNER/DEVELOPER:
**THE DOWNTOWN
DEMOREST
AUTHORITY**
CITY OF DEMOREST
STATE OF GA
PO BOX 128
DEMOREST, GA 30535

PHASE 2 EROSION, SEDIMENT & POLLUTION CONTROL PLAN
**DEMOREST CITY HALL
PARKING LOT**
CITY OF DEMOREST
LAND LOT 71, 10TH DISTRICT
HABERSHAM COUNTY, GA

REVISIONS	NO.	DESCRIPTION	DATE

GSWCC LEVEL II #9832
DATE: APRIL 23, 2026
SCALE: 1" = 20'
SHEET:
C6
JOB #25140