
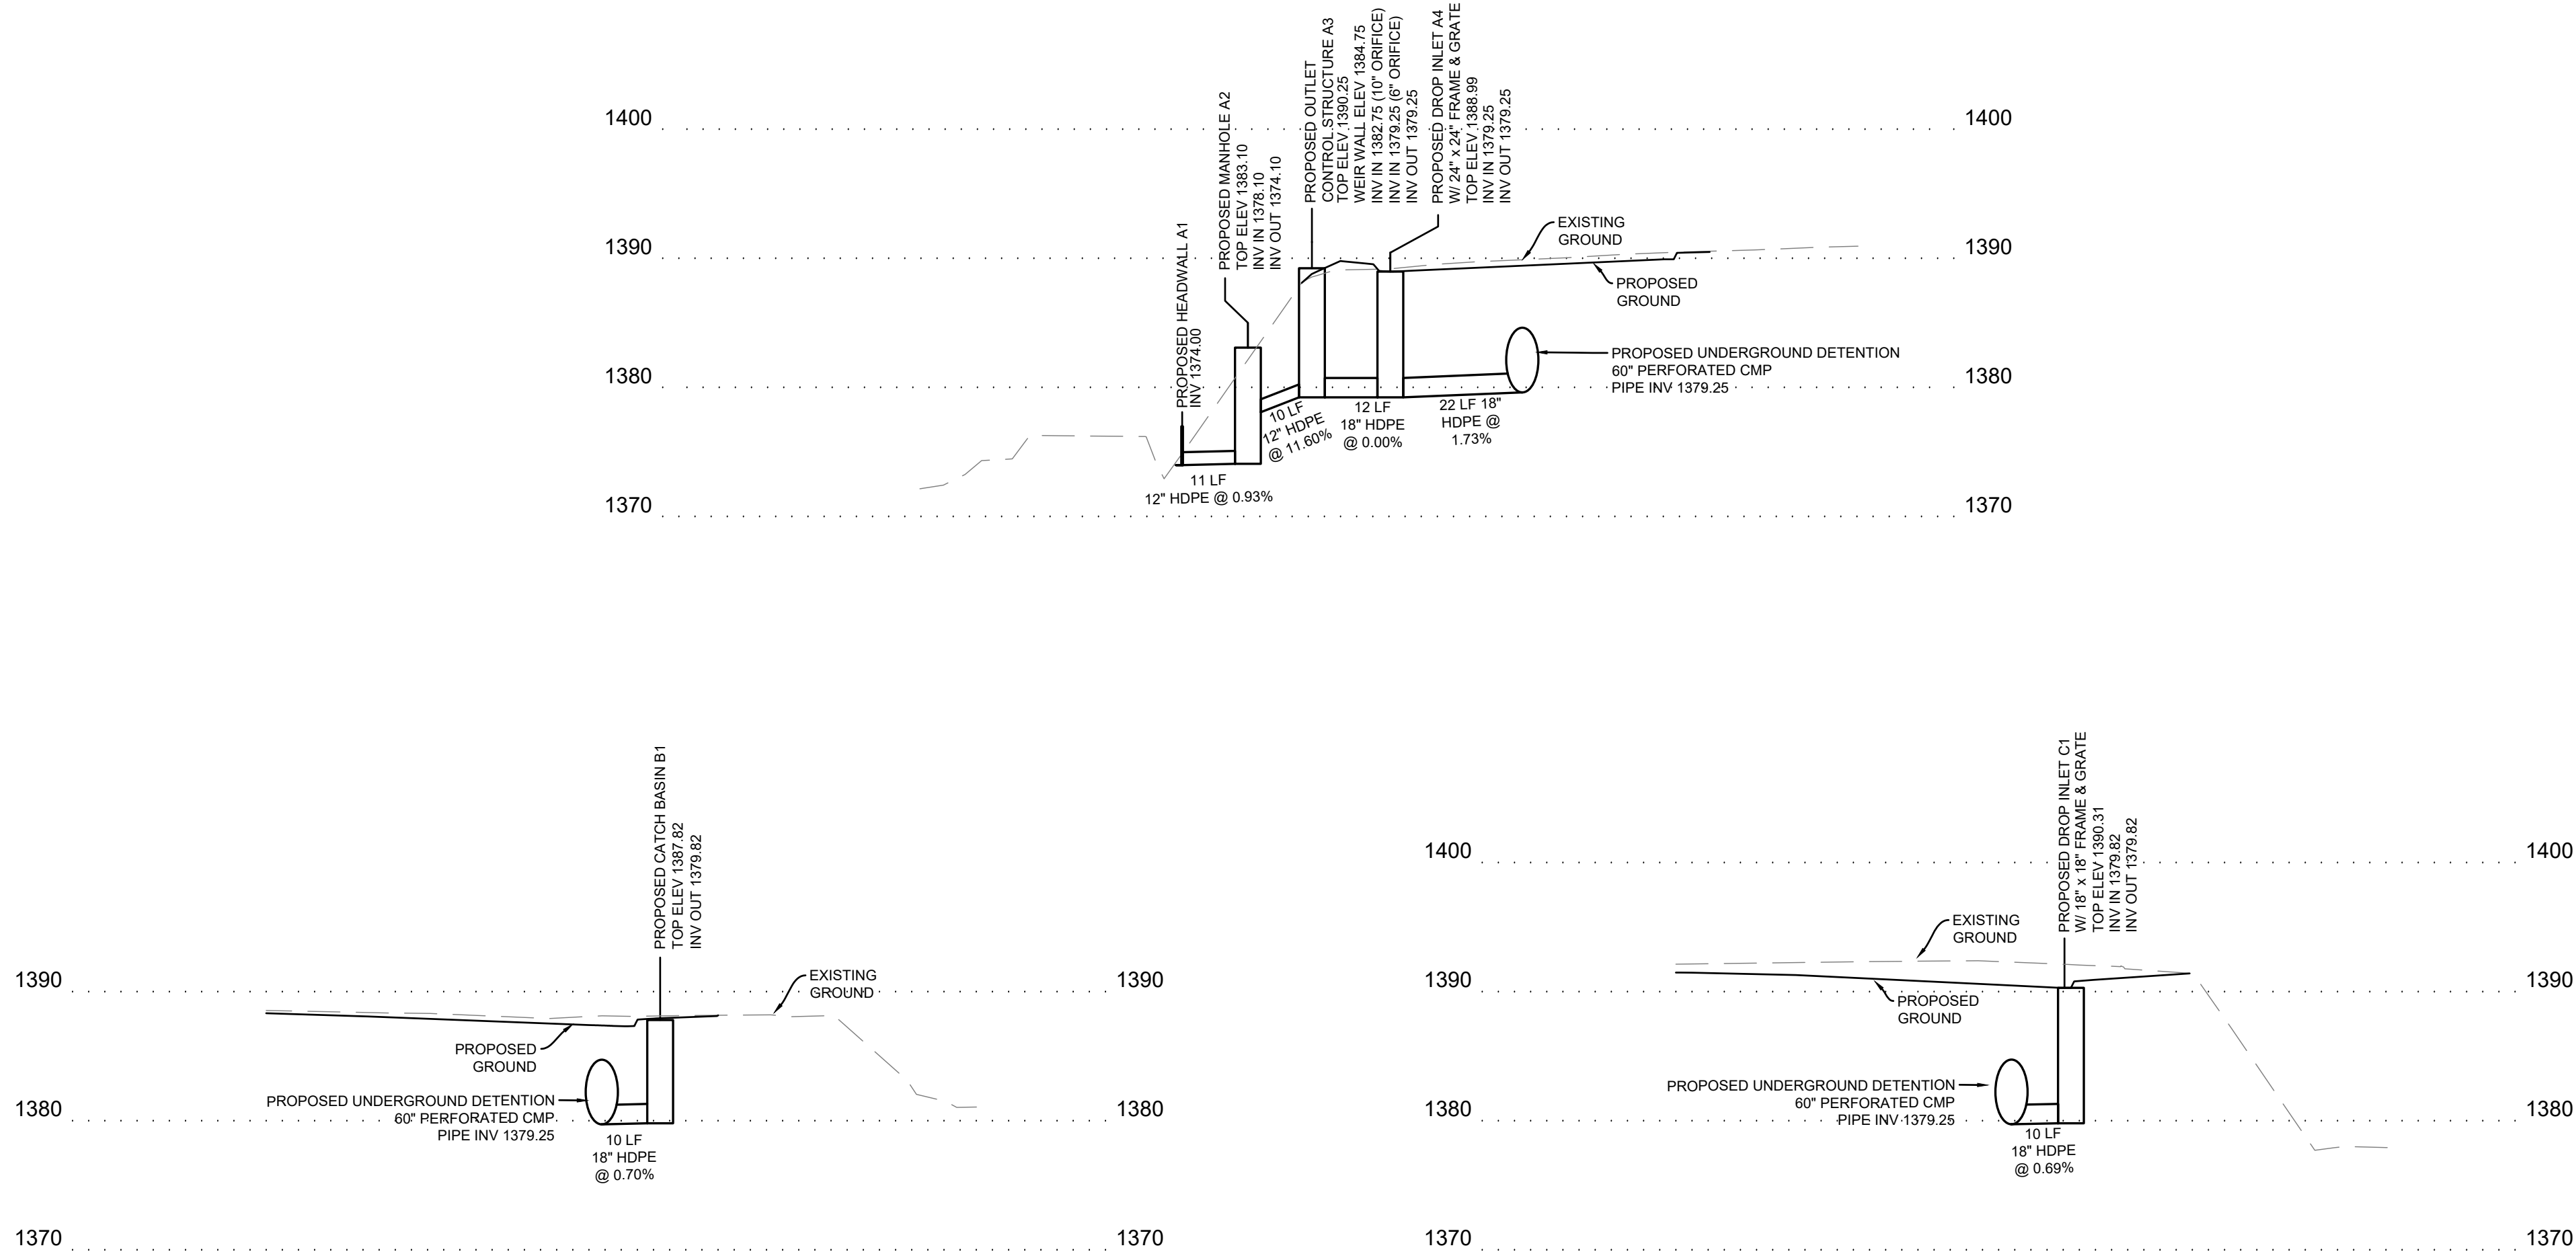


| REVISIONS: | NO. | DESCRIPTION | DATE |
|------------|-----|-------------|------|
|            |     |             |      |
|            |     |             |      |
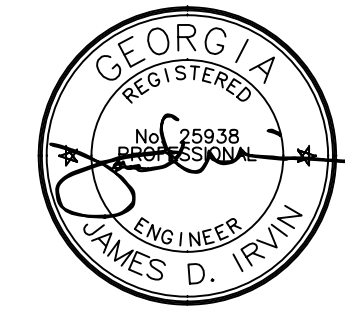

GSWCC LEVEL II #9832  
DATE: APRIL 23, 2026

HORIZONTAL SCALE: 1" = 20'  
VERTICAL SCALE: 1" = 10'

SHEET:  
**C12**  
JOB #25140

OWNER/DEVELOPER:  
**THE DOWNTOWN  
DEVELOPMENT  
AUTHORITY**  
CITY OF DEMOREST  
STATE OF GA  
PO BOX 128  
DEMOREST, GA 30535

STORM DRAIN PROFILES  
**DEMOREST CITY HALL  
PARKING LOT**  
CITY OF DEMOREST  
LAND LOT 71, 10TH DISTRICT  
HABERSHAM COUNTY, GA



164 PROFESSIONAL DRIVE  
DEMOREST, GA 30535  
PHONE: (706) 779-0067  
FAX: (706) 779-0069  
www.foothillid.com

foothills  
land  
design