


ADA 2010 §308 - REACH RANGES



ADA 2010 §307 - PROTRUDING OBJECTS DETAILS

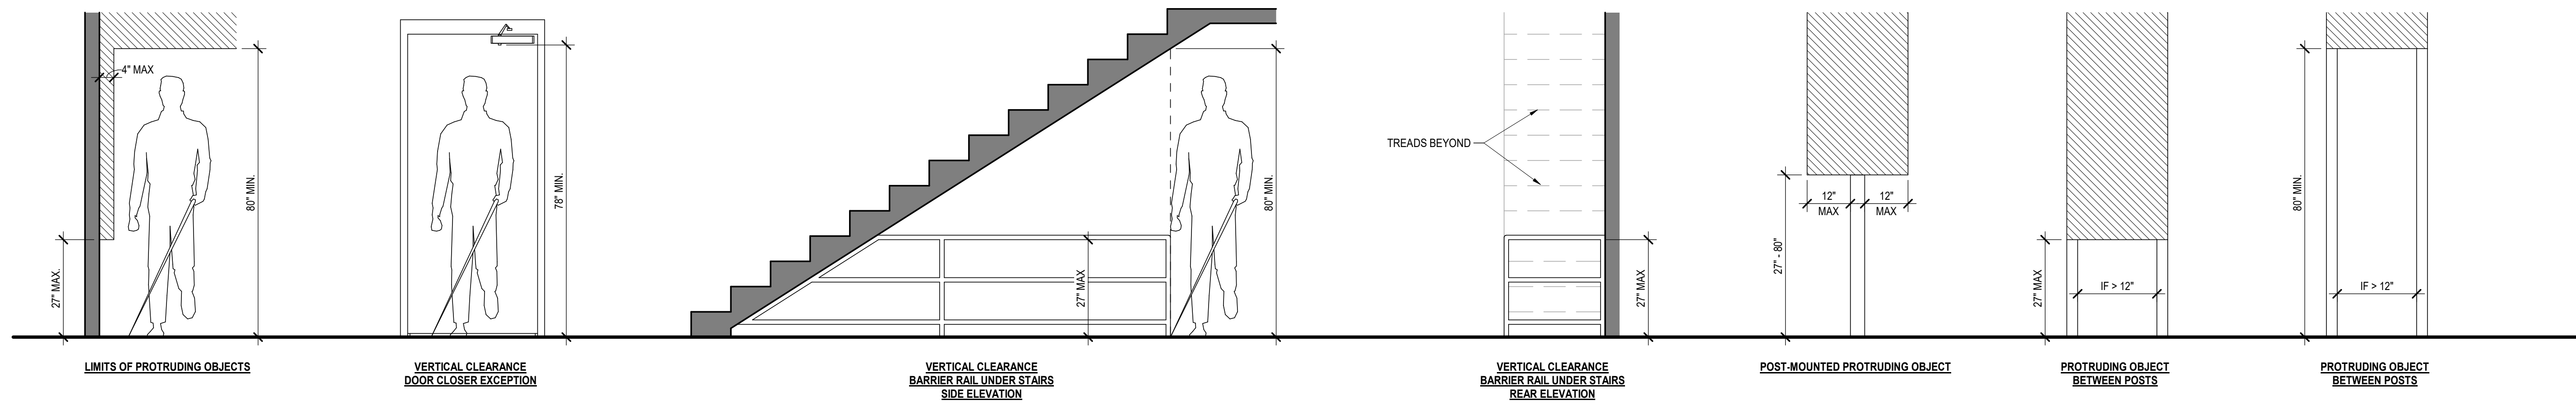

PROJECT NUMBER: 25-040

REVISIONS: NO. DATE: ISSUE:

**DRYWALL WAREHOUSE HWY 81**

257 HIGHWAY 81  
OXFORD, GA 30054  
WALTON COUNTY, GEORGIA

ACCESSIBILITY  
DETAILS

**G-051**

ISSUED FOR  
CONSTRUCTION