

#	NEW WORK NOTES - M-101
NOTE NUMBER	NOTE TEXT
#	




PROJECT NUMBER: 25-040

REVISIONS	NO.	DATE	ISSUE

DRYWALL WAREHOUSE HWY 81
 257 HIGHWAY 81
 OXFORD, GA 30054
 WALTON COUNTY, GEORGIA

OVERALL MECHANICAL PLAN

M-101

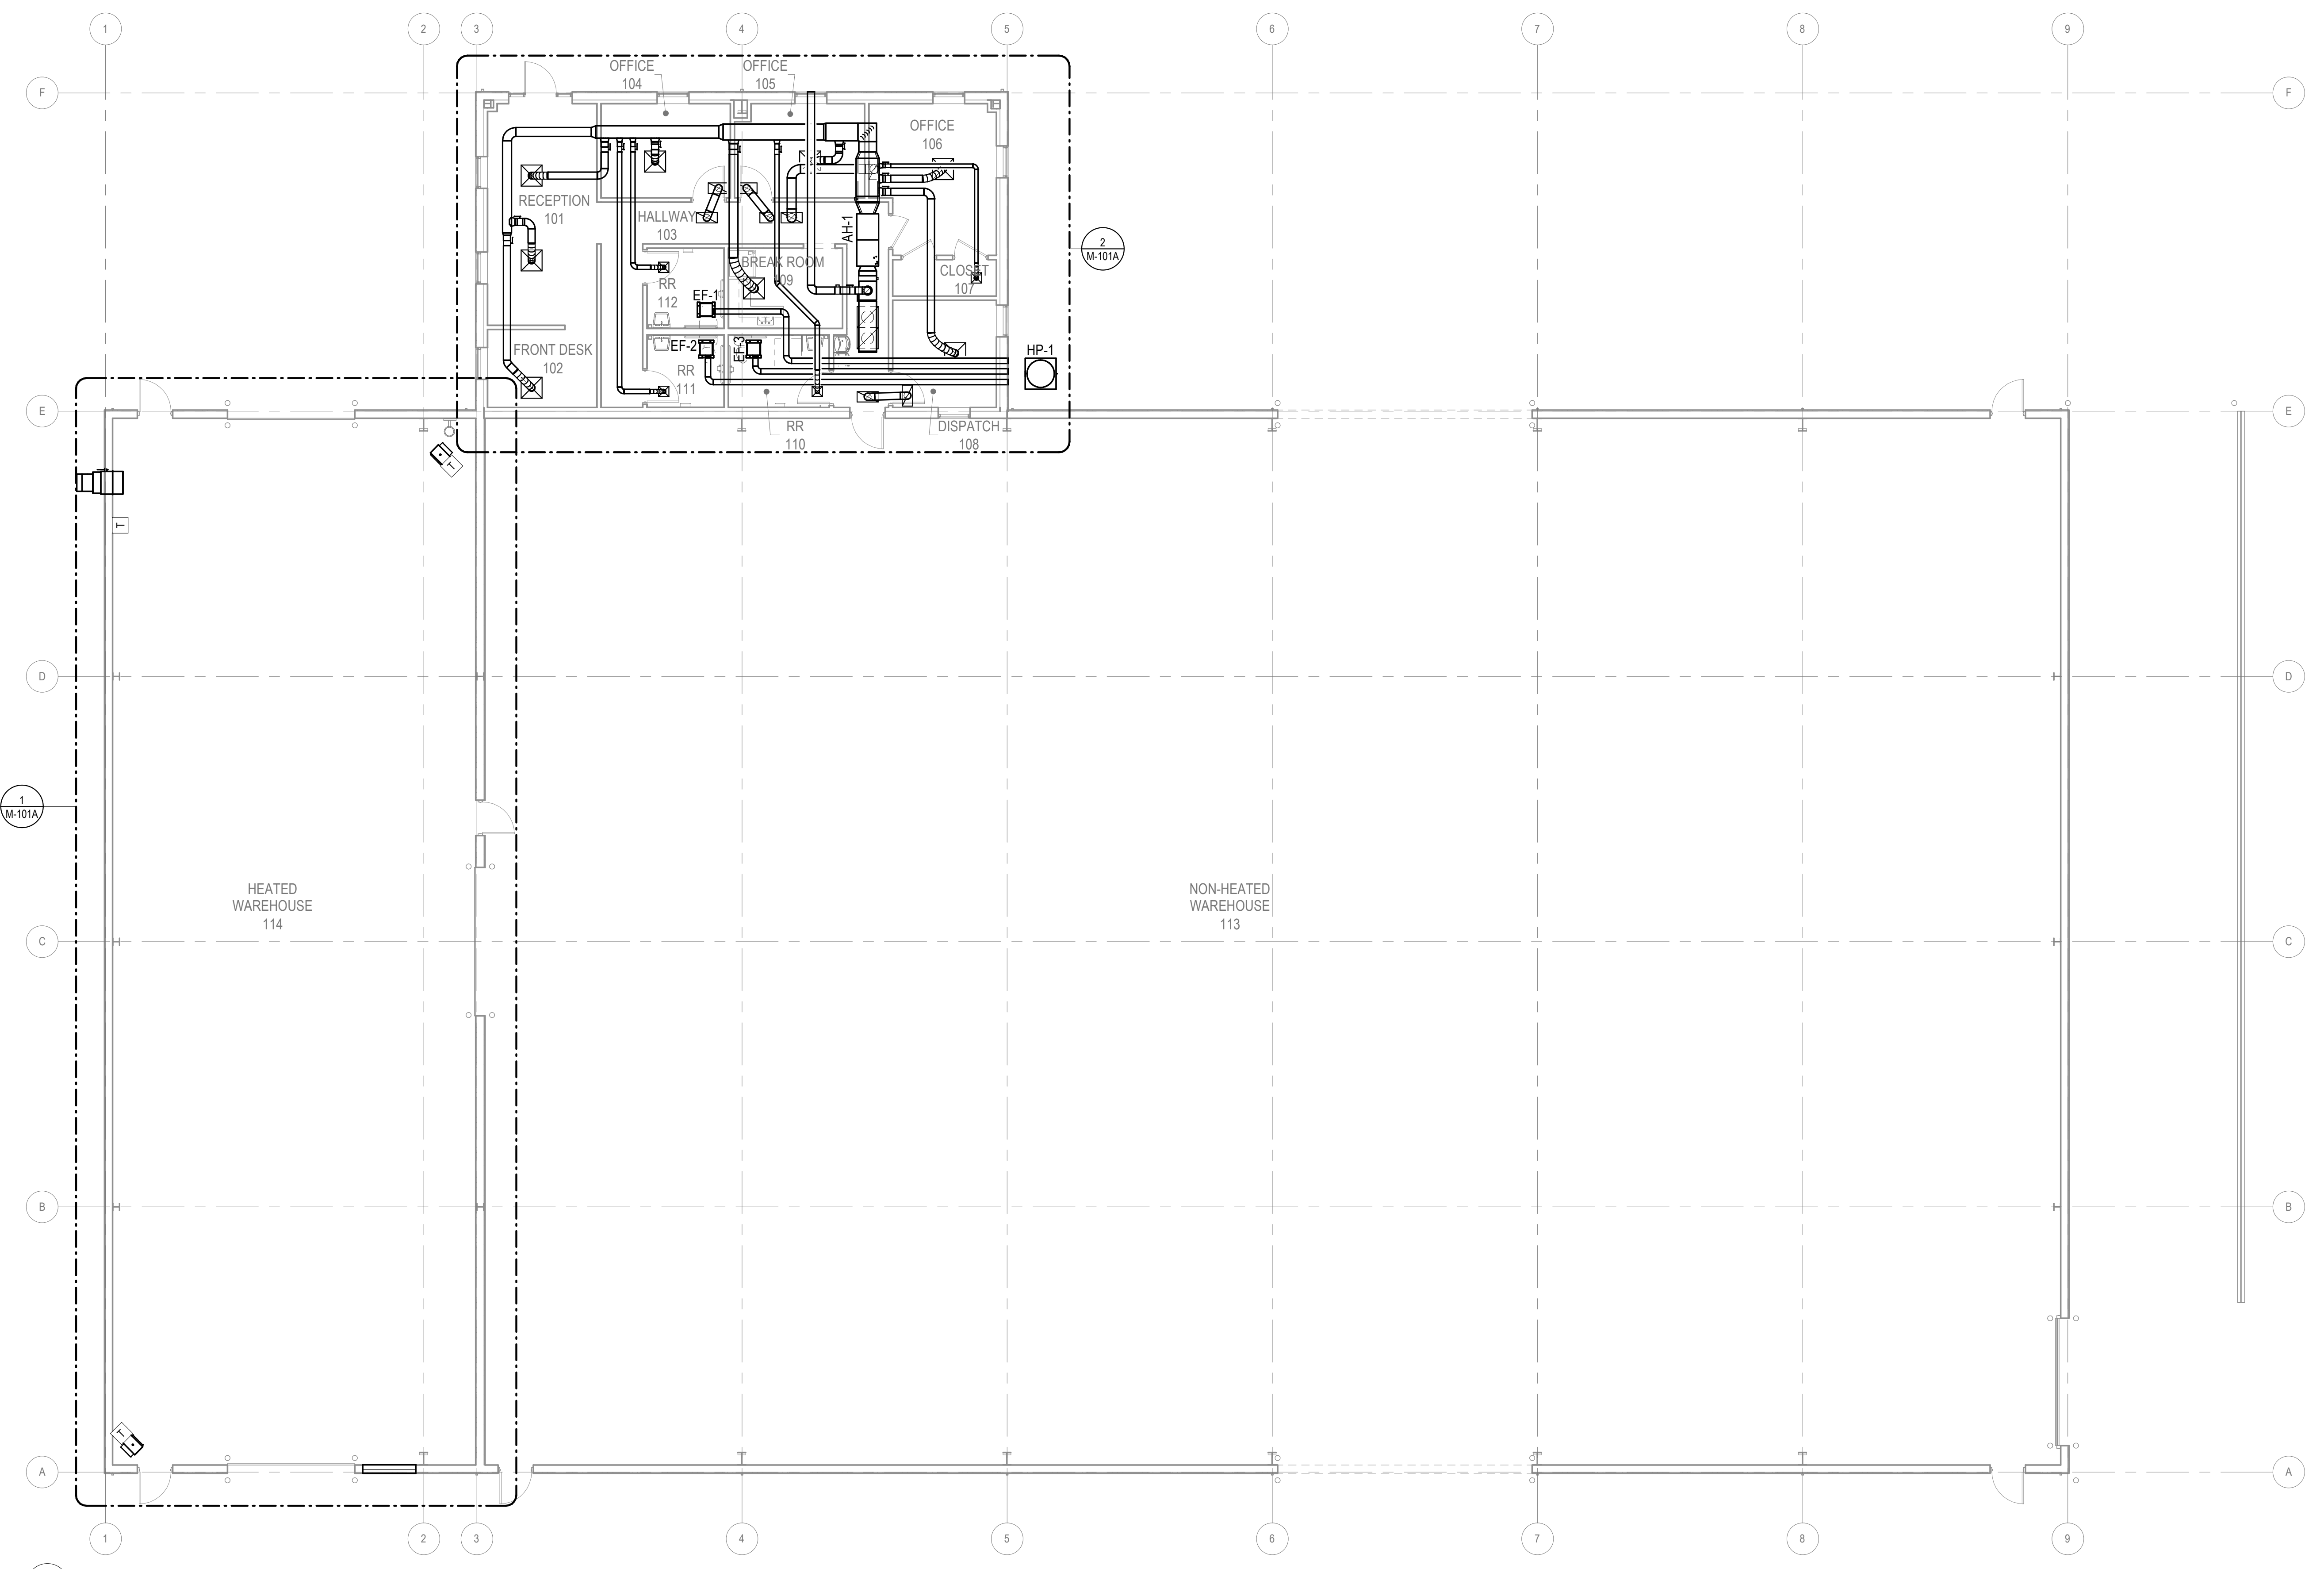

1 OVERALL MECHANICAL PLAN
 M-101 1/8" = 1'-0"

