


EQUIPMENT SCHEDULE

ABBREVIATIONS:
GC GENERAL CONTRACTOR INSTALLATION
PH PIZZA HUT

SYMBOL	ITEM	PHYSICAL DATA			MOTOR	UTILITIES					REMARKS/NOTES							
		W	L	H		ELECTRICAL		PLUMBING										
MARK	SPACE	DESCRIPTION	MANUFACTURER	MODEL NO.	WT (LBS)	HP	VOLTS	AMPS	WATTS	PHASE	HERTZ	HOT	COLD	WASTE	GAS	AIR	MISC.	
EQ-REFRESHMENTS																		
EQ01	113	SODA DISP	CORNELIUS	FF255-BCH	22	30.75	36	-	-	120	11	-	1	60	-	3/8	-	-
EQ02	113	SLUSH DISP	-	FBD 774-611-1002	-	-	-	-	-	230	16.9	-	1	60	-	3/8	-	-
EQ03	113	SLUSH DISP	ELMECO	FC-3 GREEN	22	30.75	36	-	-	115	12	-	1	60	-	3/8	-	-
EQ04	113	COFFEE DISP	CURTIS	GEM3-5	-	-	-	-	-	120	1	100	1	50/60	-	3/8	-	-
EQ05	113	COFFEE DISP	CURTIS	GEMTS10A1000	-	-	-	-	-	220	23.6/34.5	5200/7600	1	60	-	3/8	-	-
EQ06	113	CAPPUCINO	CURTIS	PCG15	-	-	-	-	-	120	15	1800	1	50/60	-	3/8	-	-
EQ07	113	SLOW COOKER	-	-	-	-	-	-	-	120	-	265	1	60	-	-	-	-
EQ08	113	CREAMER DISP	POWDER DISP	UV-PSPD-5-AV-BL-CTL-B	-	-	-	-	-	120	180mA	500	1	60	-	-	-	-
EQ09	113	CREAMER DISP	SUNNY SKY PRODUCTS	GW3	-	-	-	-	-	115	1.4	-	1	60	-	-	-	-
EQ10	113	NACHO WARMER	GOLD MEDAL	5330	-	-	-	-	-	120	136mA	215	1	60	-	-	-	-
EQ11	113	ROLLER GRILL	APW	HRS-315	-	-	-	-	-	120	8.3	-	1	50/60	-	-	-	-
EQ12	113	MICROWAVE	PANASONIC	NN-SN97JS	24	20	14	-	-	120	12.3	1460	1	60	-	-	-	-
EQ13	113	HB PIZZA WARMER	HATCO CORP	GRPHS-2424T	-	-	-	-	-	120	11.8	1410	1	60	-	-	-	-
EQ14	113	ICE MACH	MANITOWOC	IRT0500A	30	34	60	-	-	115	11.8	-	1	60	-	3/8	-	-
FS-FOOD SERVICE																		
FS01	110	KITCHEN HOOD	-	-	-	-	-	-	-	-	-	-	-	-	-	-	-	SEE MECHANICAL DWGS
FS02	110	PIZZA OVEN	TURBO CHEF	HCS1618	-	-	-	-	-	208/240	36/41	7.4k/9.9k	1	60	-	-	-	-
FS03	110	UNDER OVEN REF	CENTERLINE	CLUD-48F-SD	-	-	-	-	-	115	5	-	1	60	-	-	-	-
FS04	110	FRYER	DEAN (FRYMASTER)	SR114E	20.5	36	48.5	-	-	208/240	68/59	14kw	1	60	-	-	-	-
FS05	110	VEG PREP TABLE	CENTERLINE	CLUC-48F-SD	-	-	-	-	-	-	-	-	-	-	-	-	-	-
FS06	110	COOLER	HISENSE	FCO4N6ABD	-	-	-	-	-	115	1.5	-	1	60	-	-	-	-
FS07	110	REFRIGERATOR	TRUE	T-23-HC	27	29	78	-	-	115	2.2	-	1	60	-	-	-	-
FS08	110	FREEZER	KUTANO	KUTF 2 SS	75	32	78	-	-	115	8	-	1	60	-	-	-	-
FS09	110	3-COMP SINK GRID	METRO	PHXSG6	-	-	-	-	-	-	-	-	-	-	-	-	-	-
FS10	110	WIRE SHELVING	-	-	84	12	-	-	-	-	-	-	-	-	-	-	-	PROVIDED BY OWNER
FS11	110	WIRE SHELVING	-	-	48	18	74	-	-	-	-	-	-	-	-	-	-	PROVIDED BY OWNER
FS12	110	PREP TABLE	-	-	72	30	36	-	-	-	-	-	-	-	-	-	-	PROVIDED BY OWNER
FS13	110	WIRE SHELVING	-	-	72	12	-	-	-	-	-	-	-	-	-	-	-	PROVIDED BY OWNER

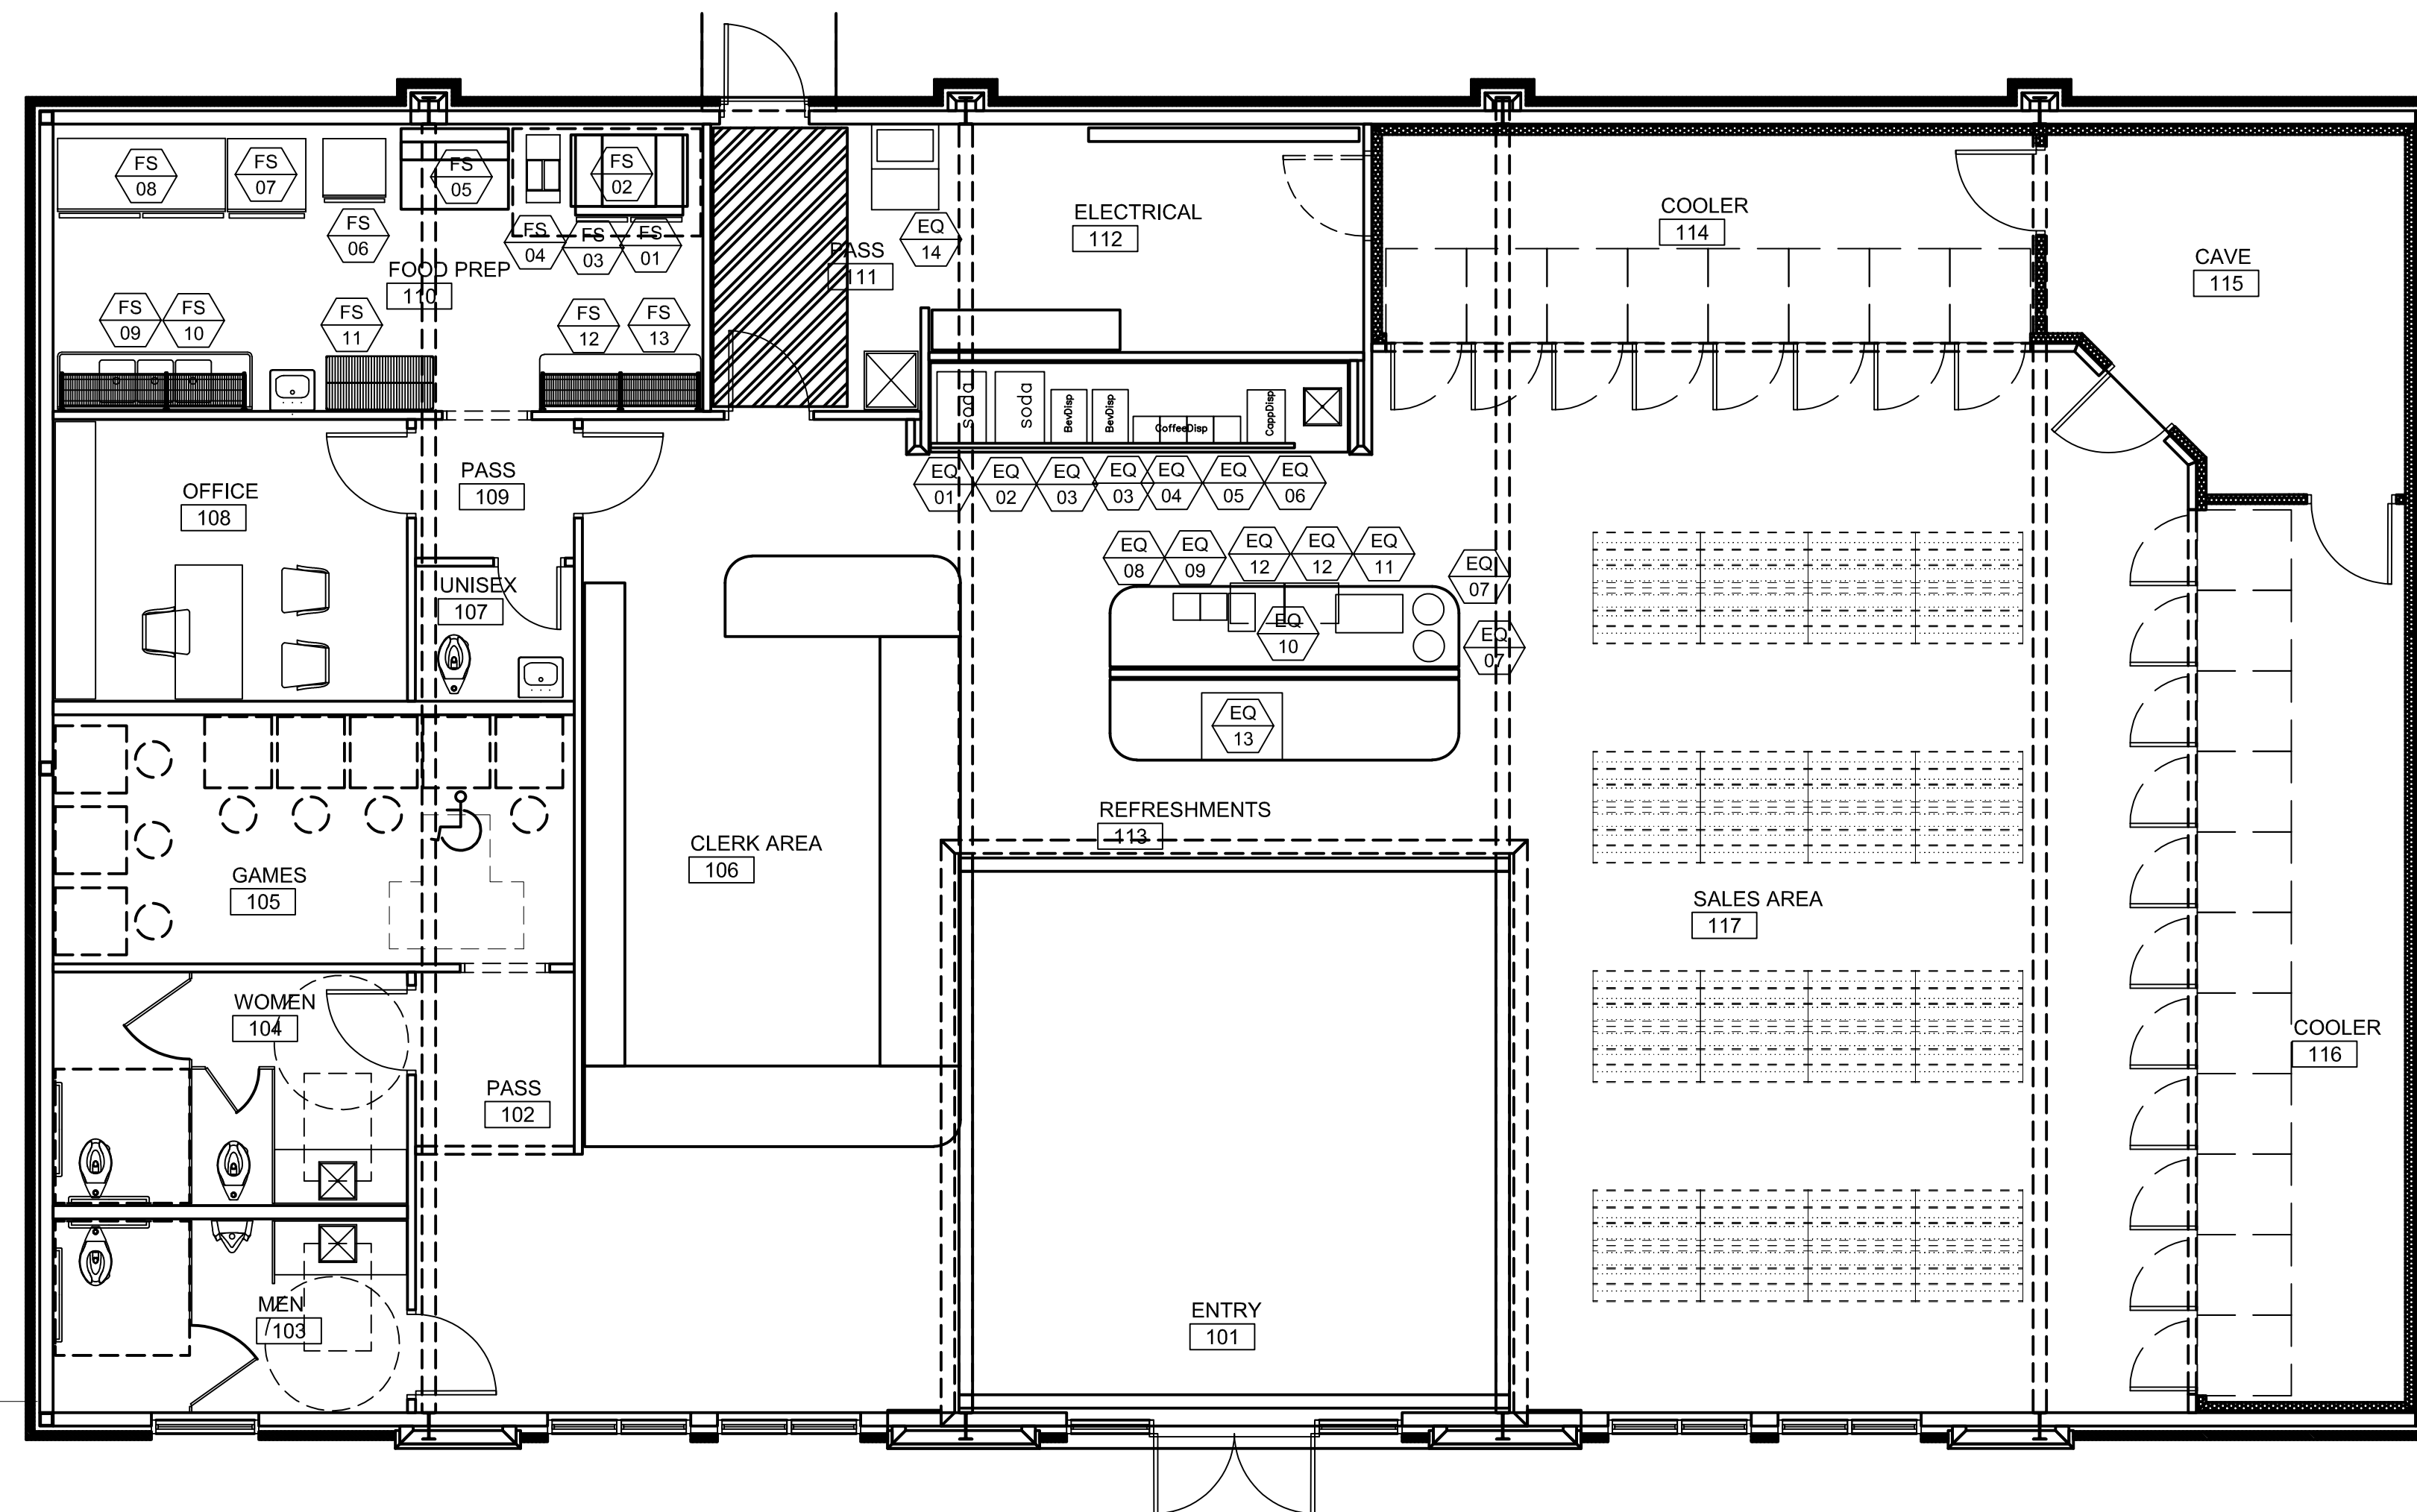


PROJECT NORTH
EQUIPMENT PLAN
SCALE: 3/16" = 1'-0"

GM

Architect

102 Sammy Court
WARNER ROBINS, GEORGIA 31088
gmarch@outlook.com
(478)-365-8976

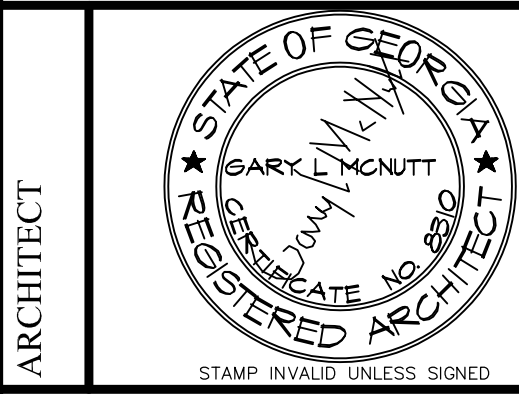

CONSULTANT

New Facility
Hampton Travel Center
Hwy 81 / Parcel # 019-02031002 Hampton, Georgia 30253

JOB NO.:	02511
DRAWN BY:	GM
CHECKED BY:	GM
DESCRIPTION:	SCH-REVIEW
DATE:	00.00.25
DESCRIPTION:	DD-REVIEW
DATE:	00.00.25
DESCRIPTION:	CD-REVIEW
DATE:	01.12.26
DESCRIPTION:	BID-CONST
DATE:	00.00.26
REVISIONS:	
1	03.13.26
2	
3	
4	
5	
6	
7	

THESE DRAWINGS ARE THE PROPERTY OF GMARCHITECT AND ARE NOT TO BE REPRODUCED OR REUSED WITHOUT PERMISSION AND CREDIT.
COPYRIGHT © 2025

SHEET
A1.4

OF