


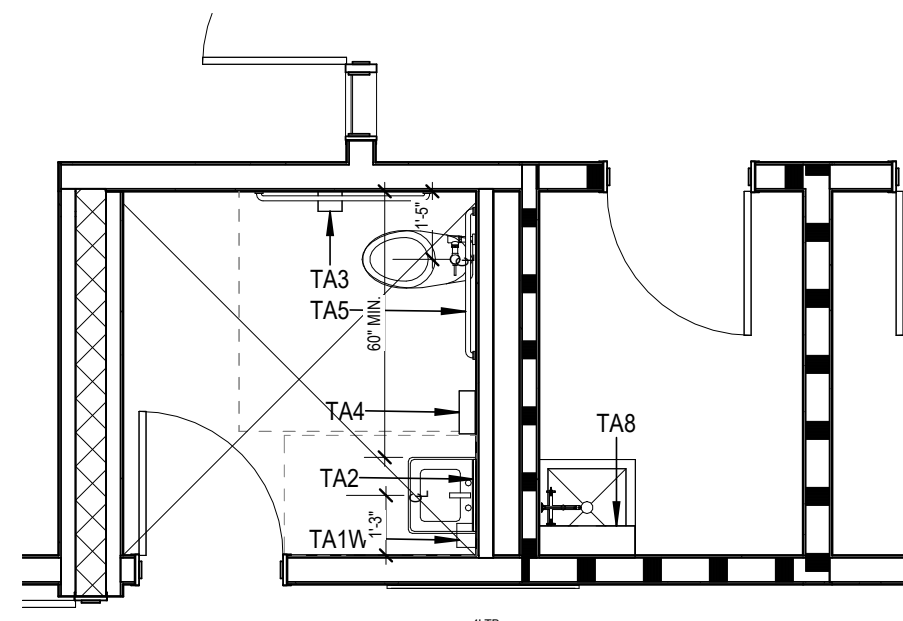

08 ENLARGED TOILET PLAN
1/4" = 1'-0"

LABEL	DESCRIPTION	NOTES
TA1W	SOAP DISPENSER, WALL-MOUNTED, BY OWNER	
TA2	LAVATORY MIRROR, TYPICAL 18"36"	NOTE 1
TA2F	FULL-LENGTH MIRROR 24"36"	NOTE 4
TA3	TOILET PAPER DISPENSER, TYPICAL	
TA4	PAPER TOWEL DISPENSER, TYPICAL	
TA5	GRAB BARS, AT TYPICAL WHEELCHAIR ACCESSIBLE WATERCLOSET, TYPICAL	
TA6	SHELF WITH MOP AND BROOM HOLDERS AND HOOKS, TYPICAL	
TA11	CLOTHING HOOK, TYPICAL	
TA14	PAPER TOWEL DISPENSER/WASTE RECEPTACLE, TYPICAL	NOTE 5


- NOTES:**
1. SOAP DISPENSERS TO BE PROVIDED & INSTALLED BY OWNER.
 2. COORDINATE FINAL LOCATIONS WITH ARCHITECT PRIOR TO INSTALLATION.
 3. VERIFY ALL HEIGHTS OF ACCESSORIES TO COMPLY WITH ALL APPLICABLE ACCESSIBILITY REQUIREMENTS.
 4. ALIGN MIRROR ON CENTER OF LAVATORY.
 5. ONE (1) HOOK ON BACK OF DOOR AT SINGLE TOILET ROOMS.

1. VERIFY AND INSTALL ALL ACCESSORIES AT HEIGHTS TO COMPLY WITH ALL APPLICABLE ACCESSIBILITY REQUIREMENTS. IN THE EVENT OF CONFLICT BETWEEN DATA SHOWN ON ELEVATIONS AND DATA PROVIDED ON THIS SHEET, THIS SHEET SHALL GOVERN THE DETAILS AND TAKE PRECEDENCE OVER DATA ON ELEVATIONS.
2. THE FORCE FOR PUSHING OR PULLING OPEN A DOOR OR GATE OTHER THAN FIRE DOORS SHALL BE FIVE POUNDS MAXIMUM FOR INTERIOR HINGED DOORS AND GATES.
FIVE POUNDS MAXIMUM FOR SLIDING OR FOLDING DOORS.
3. PRIOR TO INSTALLATION OF ANY OWNER FURNISHED, CONTRACTOR INSTALLED (OFCI) ITEMS, THE CONTRACTOR SHALL REQUEST CUTSHEETS FROM OWNER TO CONFIRM DIMENSIONS WITH ARCHITECT.

- NOTE:**
1. NOT EVERY TOILET ACCESSORY SHOWN IS NECESSARILY INTENDED FOR USE ON THIS PROJECT. REFER TO PLANS FOR TOILET ACCESSORIES USED.

Ages: 13 - Adult
(Grades 8 and Above)

WATER CLOSET: To Top of Seat	17" - 19"
Grab Bar Height	33" - 36"
Flush Control Height	25" TYP 44" MAX
URNAL: Max. To Rim of Basin	17"
Flush Control Height (Max)	44"
LAVATORIES: Front Approach	
Knee Clearance (Min)	27"
To Top (Max)	34"
To Faucet (Max)	25"
FIXED OR BUILT-IN:	
Height of Tables or Counter:	28" - 34"
Knee Clearance (Min)	27"
SHELVES, DISPENSERS: Max. Height to Control Device	
Frontal Approach (Max)	48"
Side Approach (Max)	48"
DRINKING FOUNTAINS:	
To Spout (Max)	36"
Knee Clearance (Min)	27"
SWITCHES AND CONTROLS	
Frontal Approach (Max)	48"
Side Approach (Max)	48"
MIRRORS: Max. Height to Bottom of Reflective Surface	
At Lavatories and Counter Tops	40"
Full Length	35"
MIRRORS: Min. Height to Top of Reflective Surface	
Full Length	74"
TOILET PAPER DISPENSER: Height to Center of Roll (Max)	15"
PAPER TOWEL DISPENSER: Height to Operating Mechanism	48"
SHOWER	
Top of Seat	17" - 19"
Grab Bar	33" - 36"
To Hand Shower Head Mounting (Max)	48"

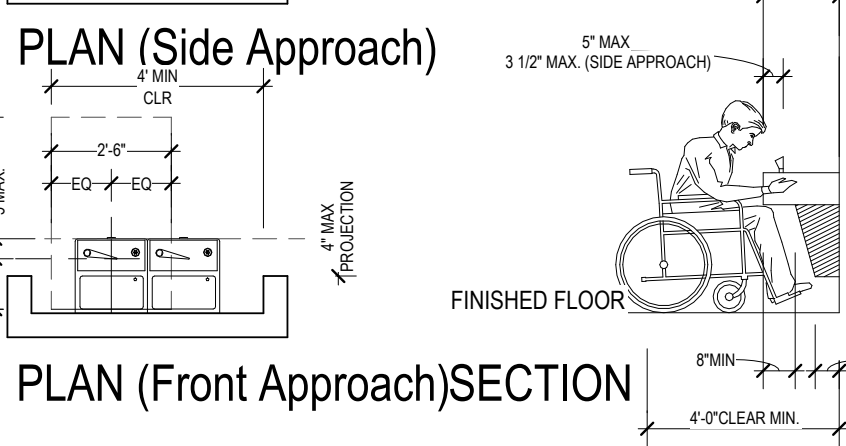

06	ACCESSIBILITY - AGES 13 THRU ADULT (GRADES 8 AND ABOVE)
----	---



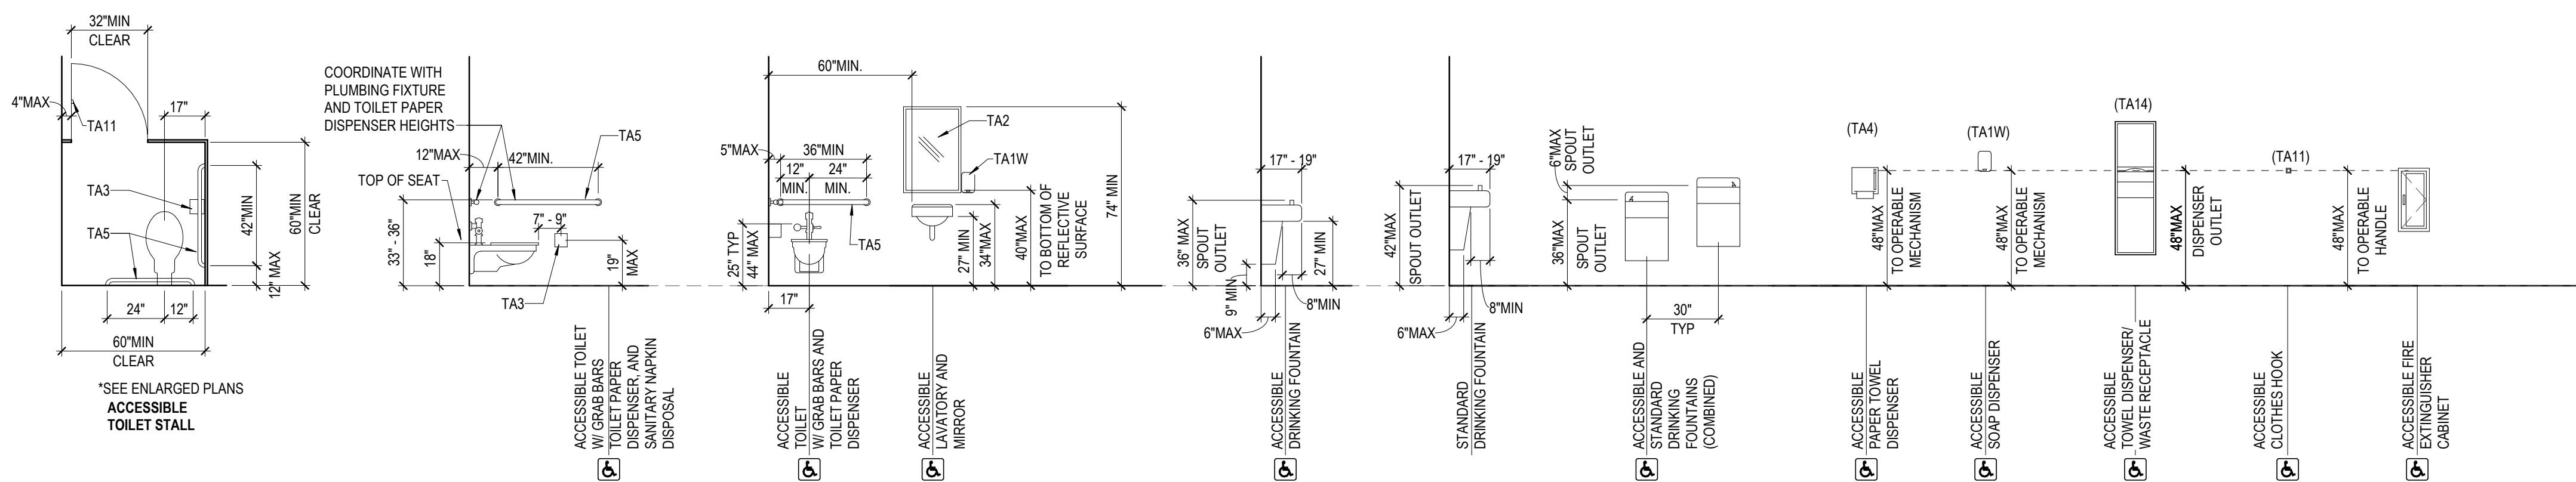


FIGURE 304.3.1

04	TYP CUSTODIAL CLOSET 1/2" = 1'-0"
----	--------------------------------------

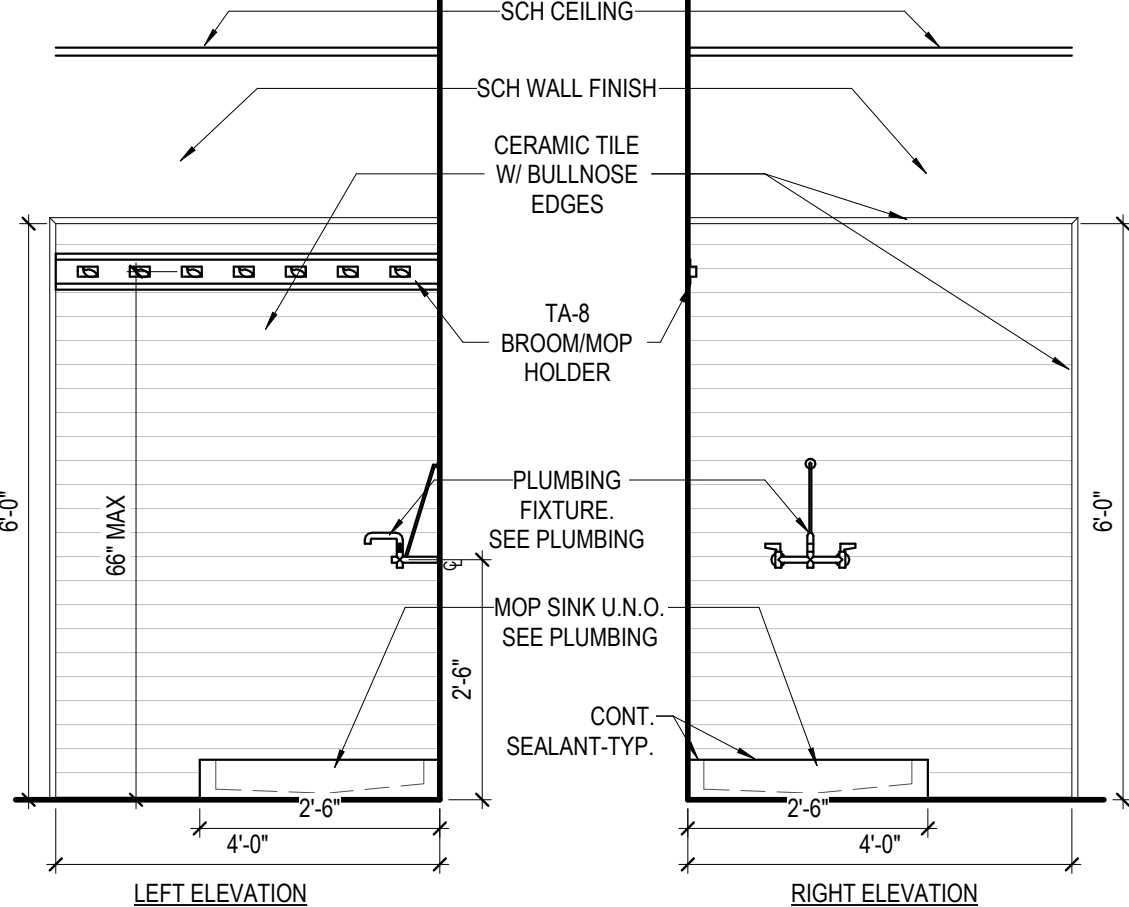

02	TYP. MARKERBOARD MOUNTING HEIGHT 3/8" = 1'-0"
----	--

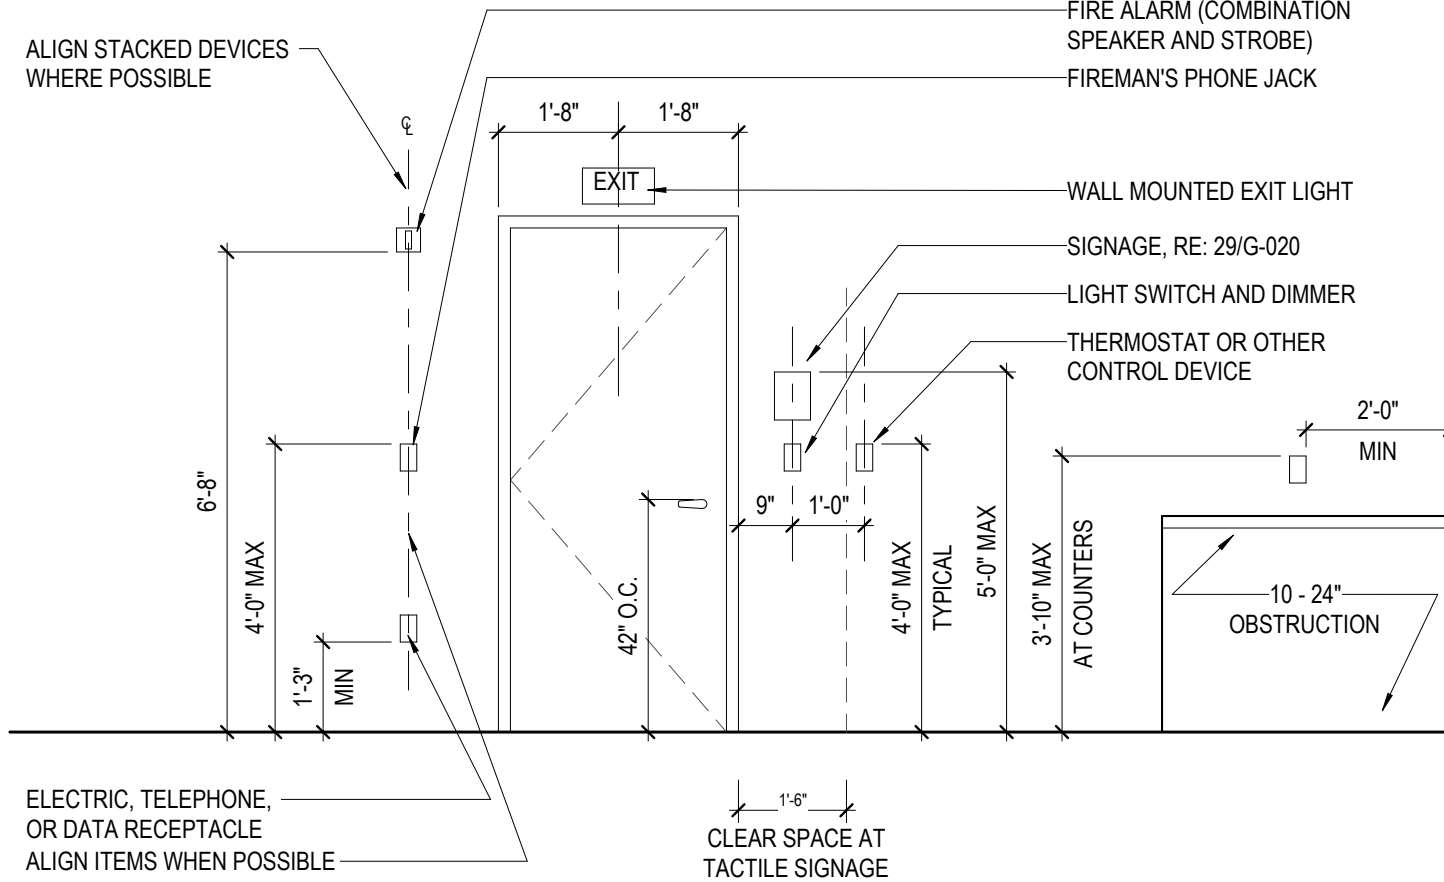

01	ACCESSIBLE VANITY 3/8" = 1'-0"
----	-----------------------------------

