



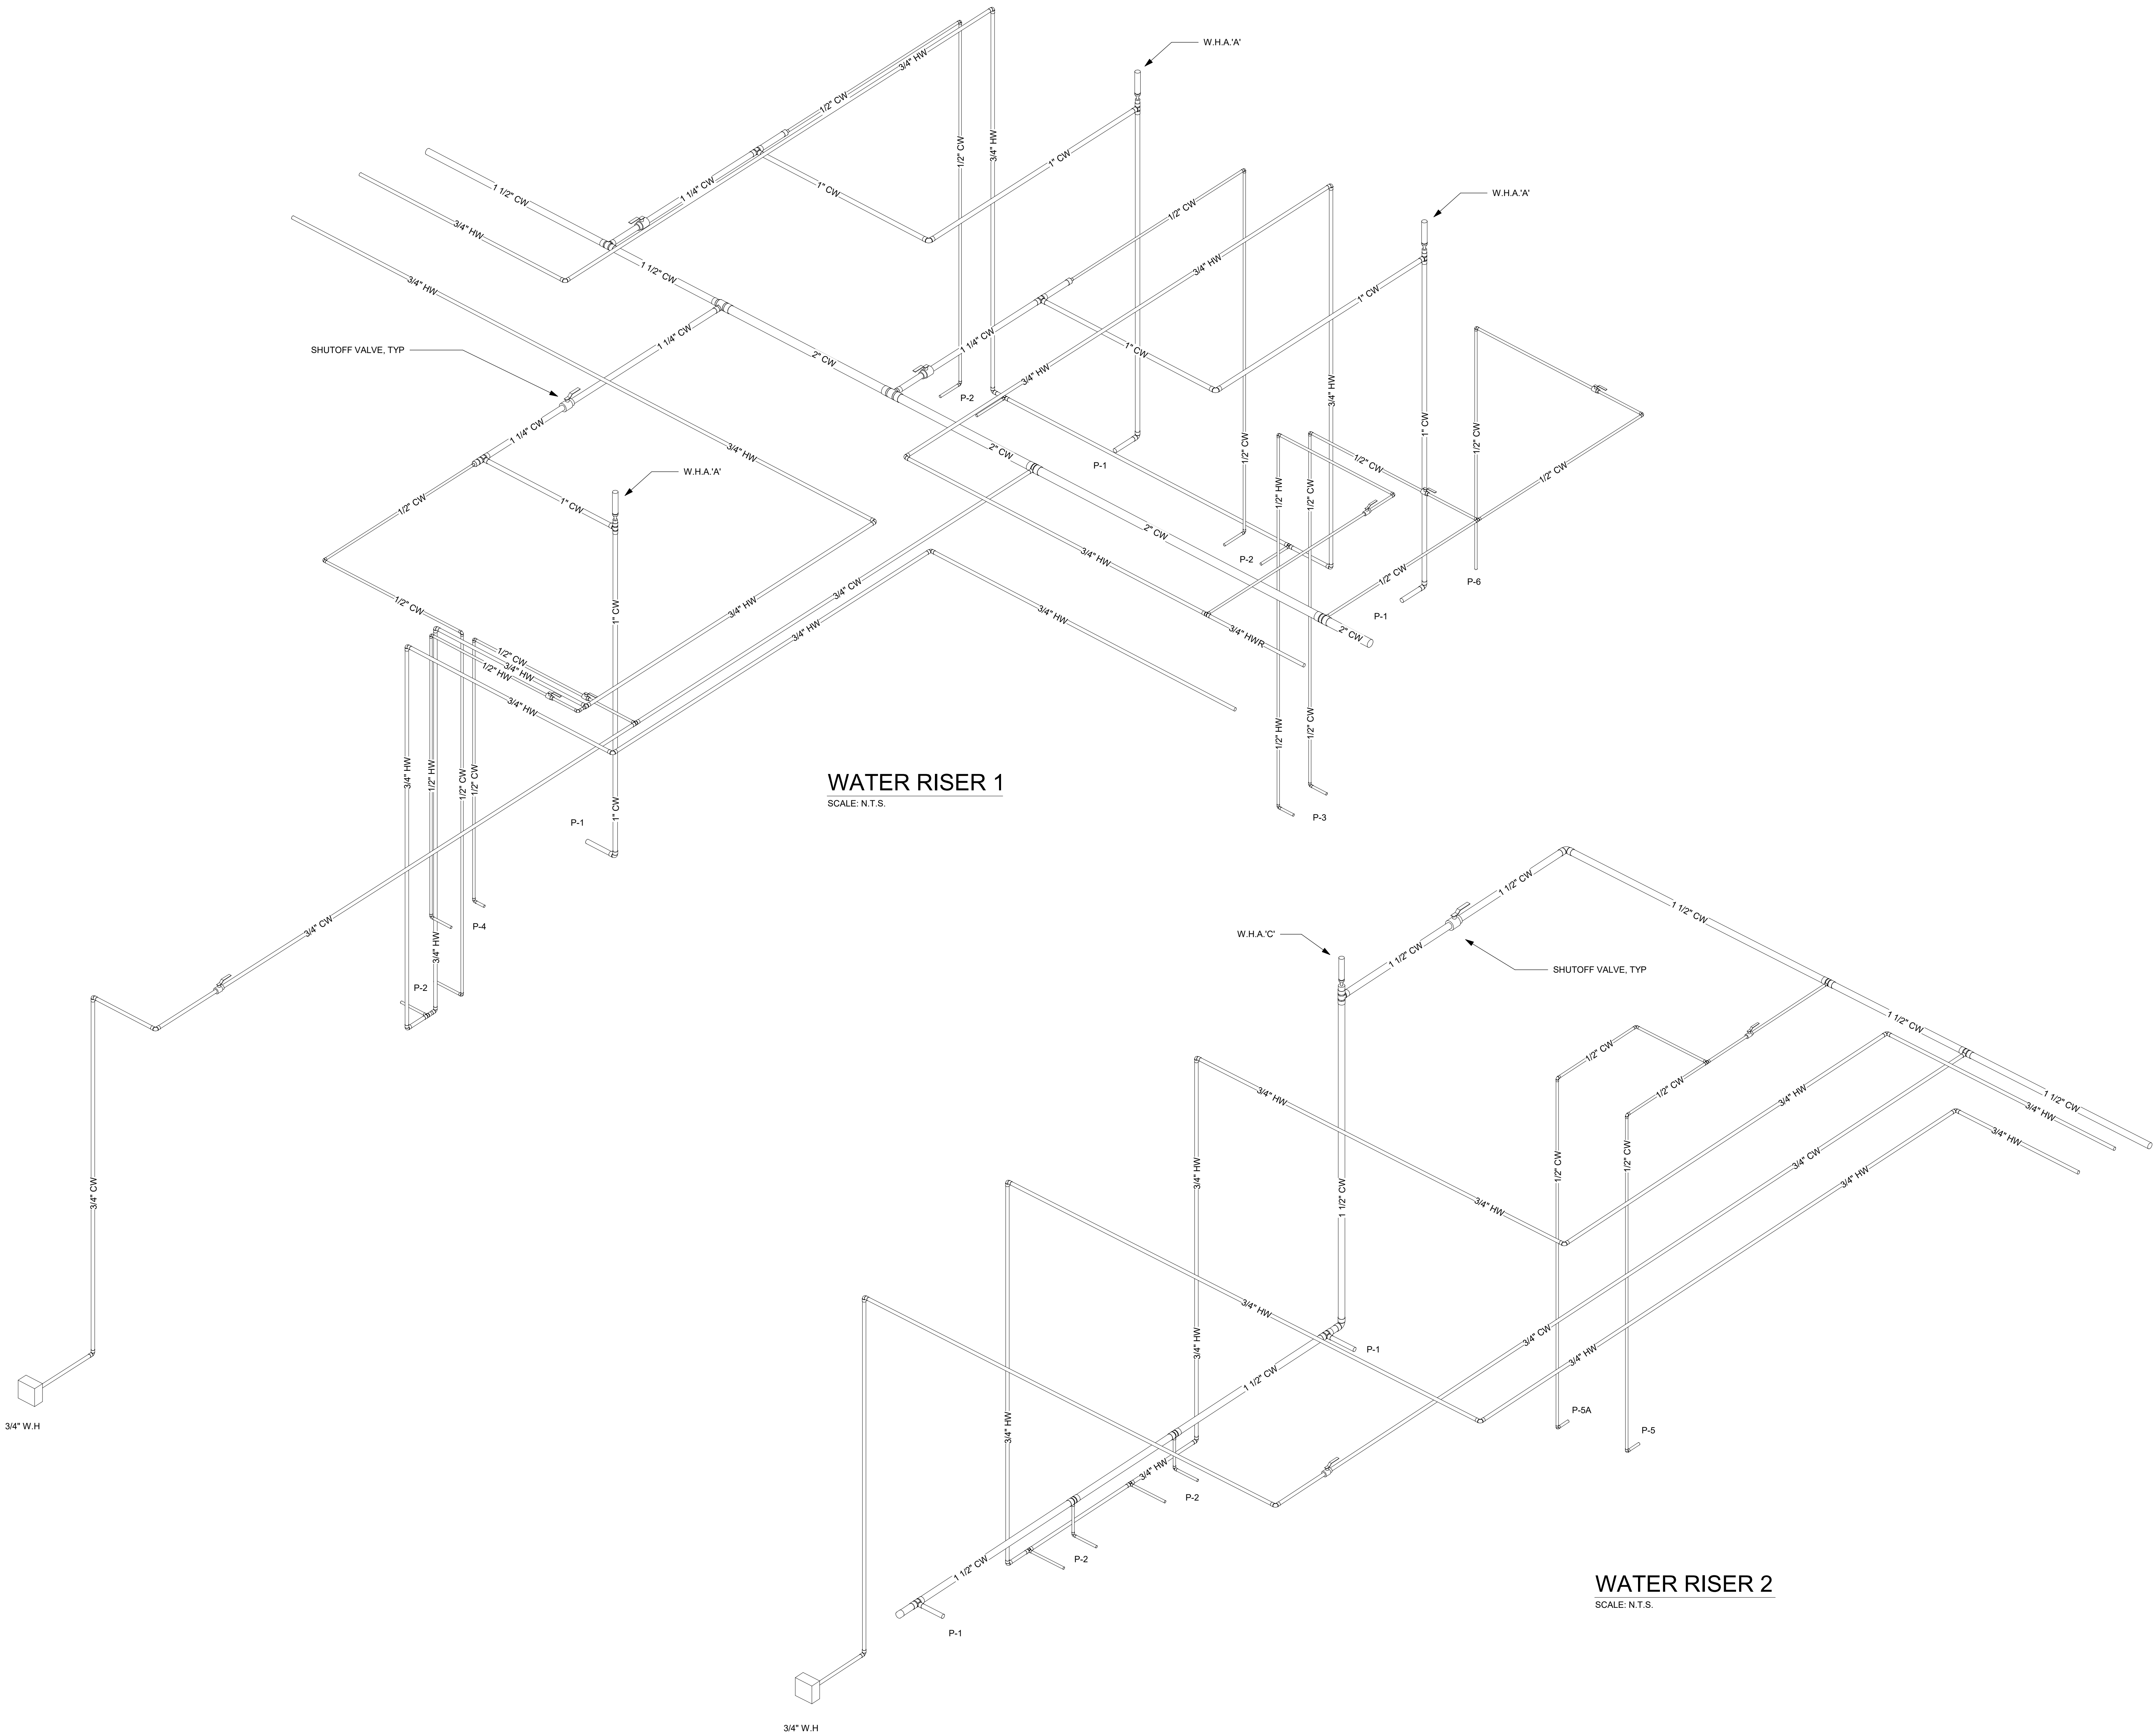

HCS - SRO Offices - Warhawk Fieldhouse
Modifications
47 LEMON STREET MCDONOUGH, GA 30253

BID SET

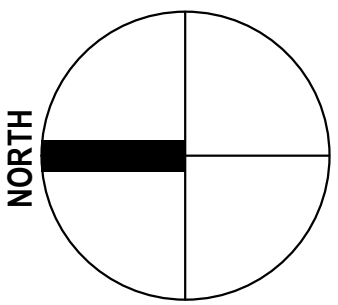

CLIENT		
HENRY COUNTY SCHOOLS		
DATE	PROJECT NUMBER	
06/18/2026	250306	
DRAWING HISTORY		
No.	Description	Date
CHECKED BY: JMC		
DRAWN BY: BRP		

PLUMBING WATER
RISER

P-201