



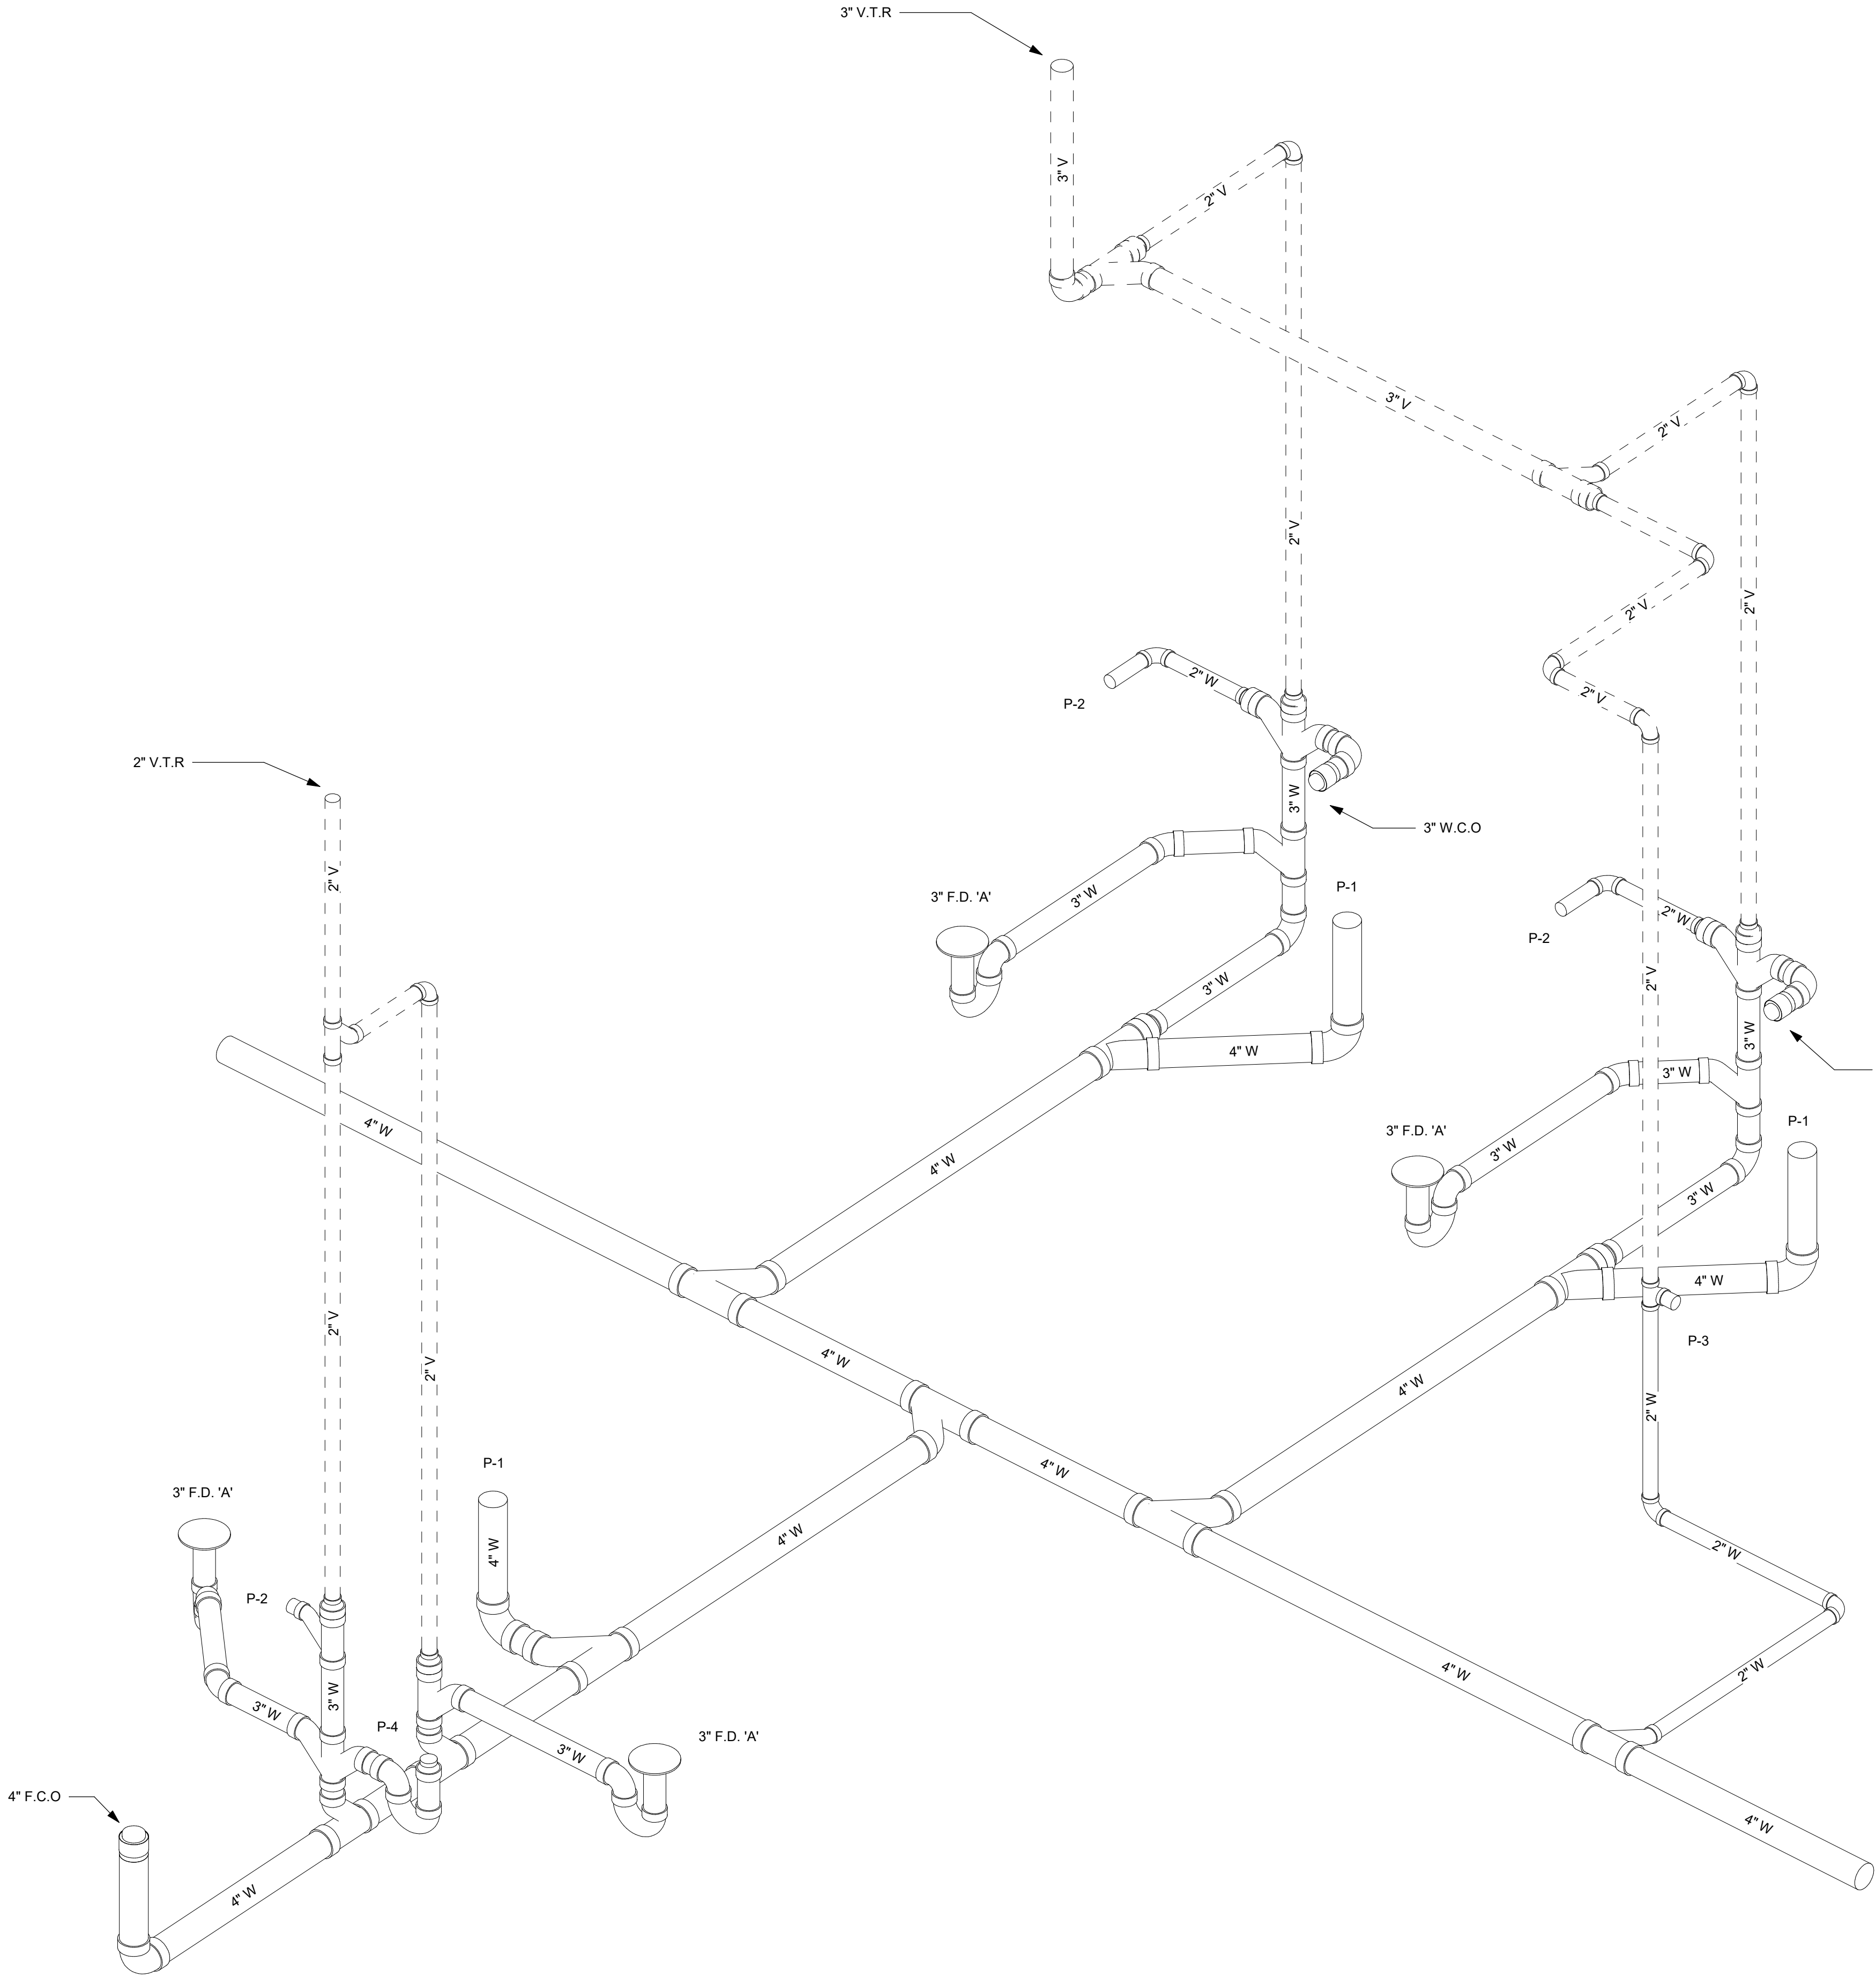

WASTE RISER 1  
SCALE: N.T.S.

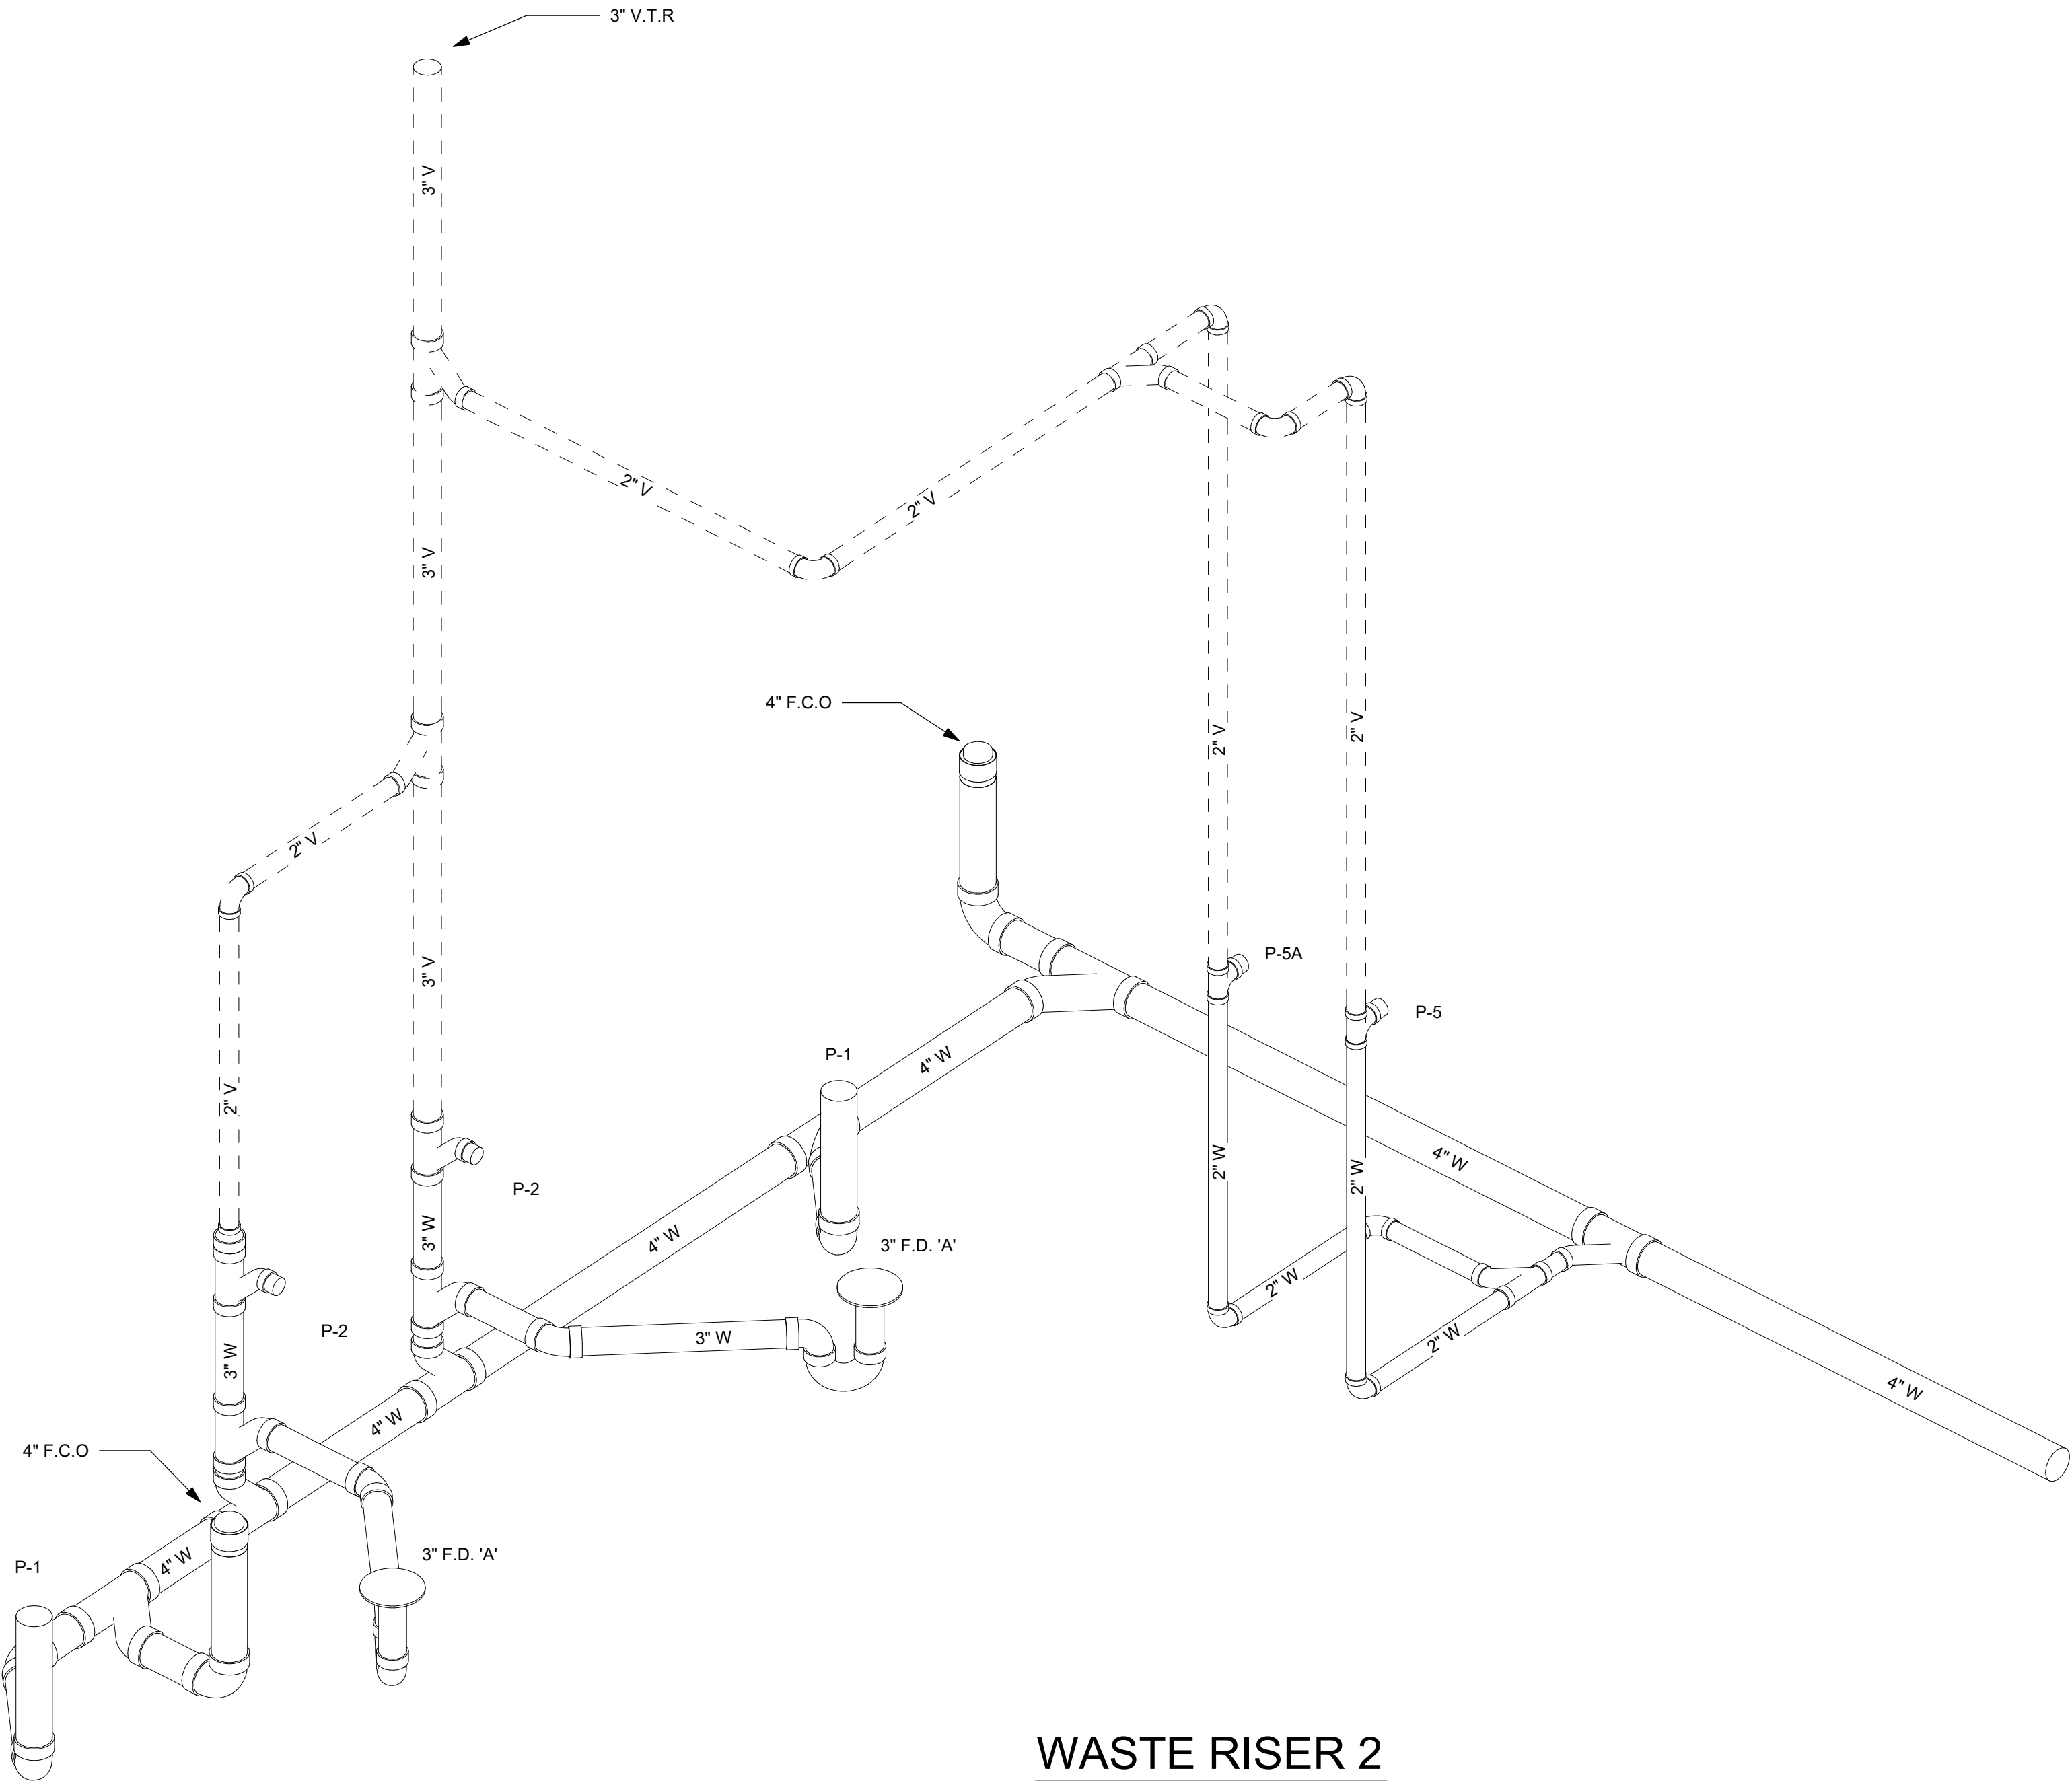


WASTE RISER 2  
SCALE: N.T.S.



HCS - SRO Offices - Warhawk Fieldhouse  
Modifications  
47 LEMON STREET MCDONOUGH, GA 30253

BID SET

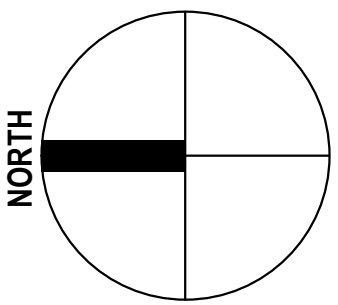

|                      |                |      |
|----------------------|----------------|------|
| CLIENT               |                |      |
| HENRY COUNTY SCHOOLS |                |      |
| DATE                 | PROJECT NUMBER |      |
| 06/18/2026           | 250306         |      |
| DRAWING HISTORY      |                |      |
| No.                  | Description    | Date |
|                      |                |      |
|                      |                |      |
| CHECKED BY: JMC      |                |      |
| DRAWN BY: BRP        |                |      |

PLUMBING WASTE  
RISER

P-202