
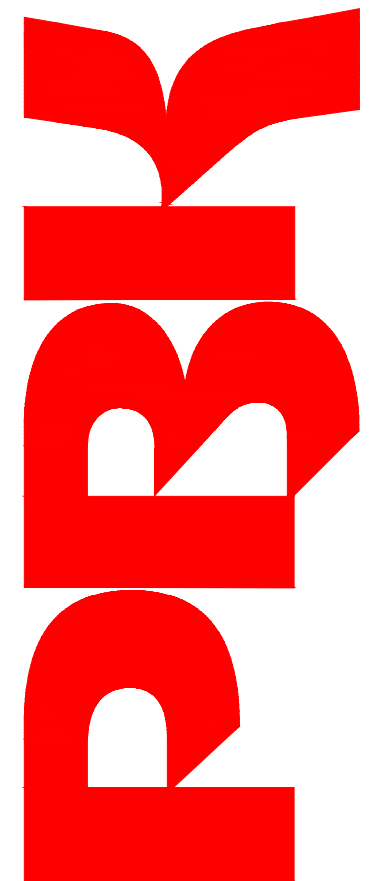
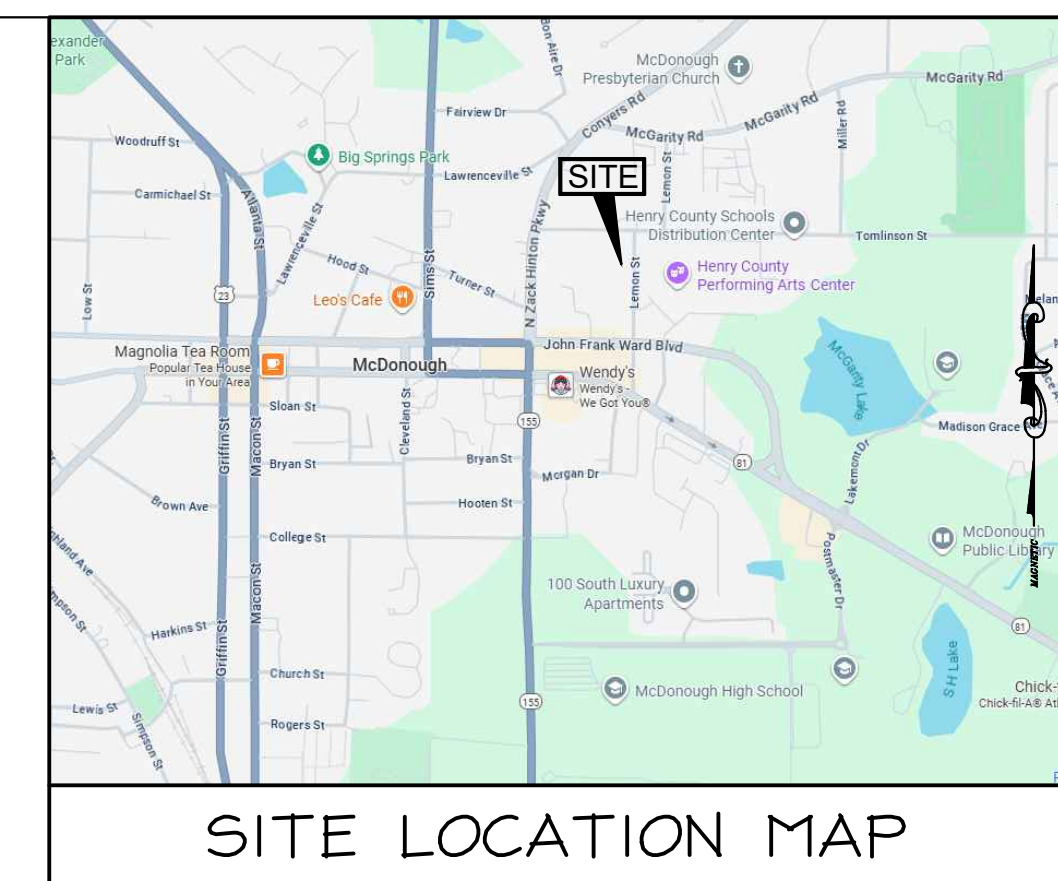


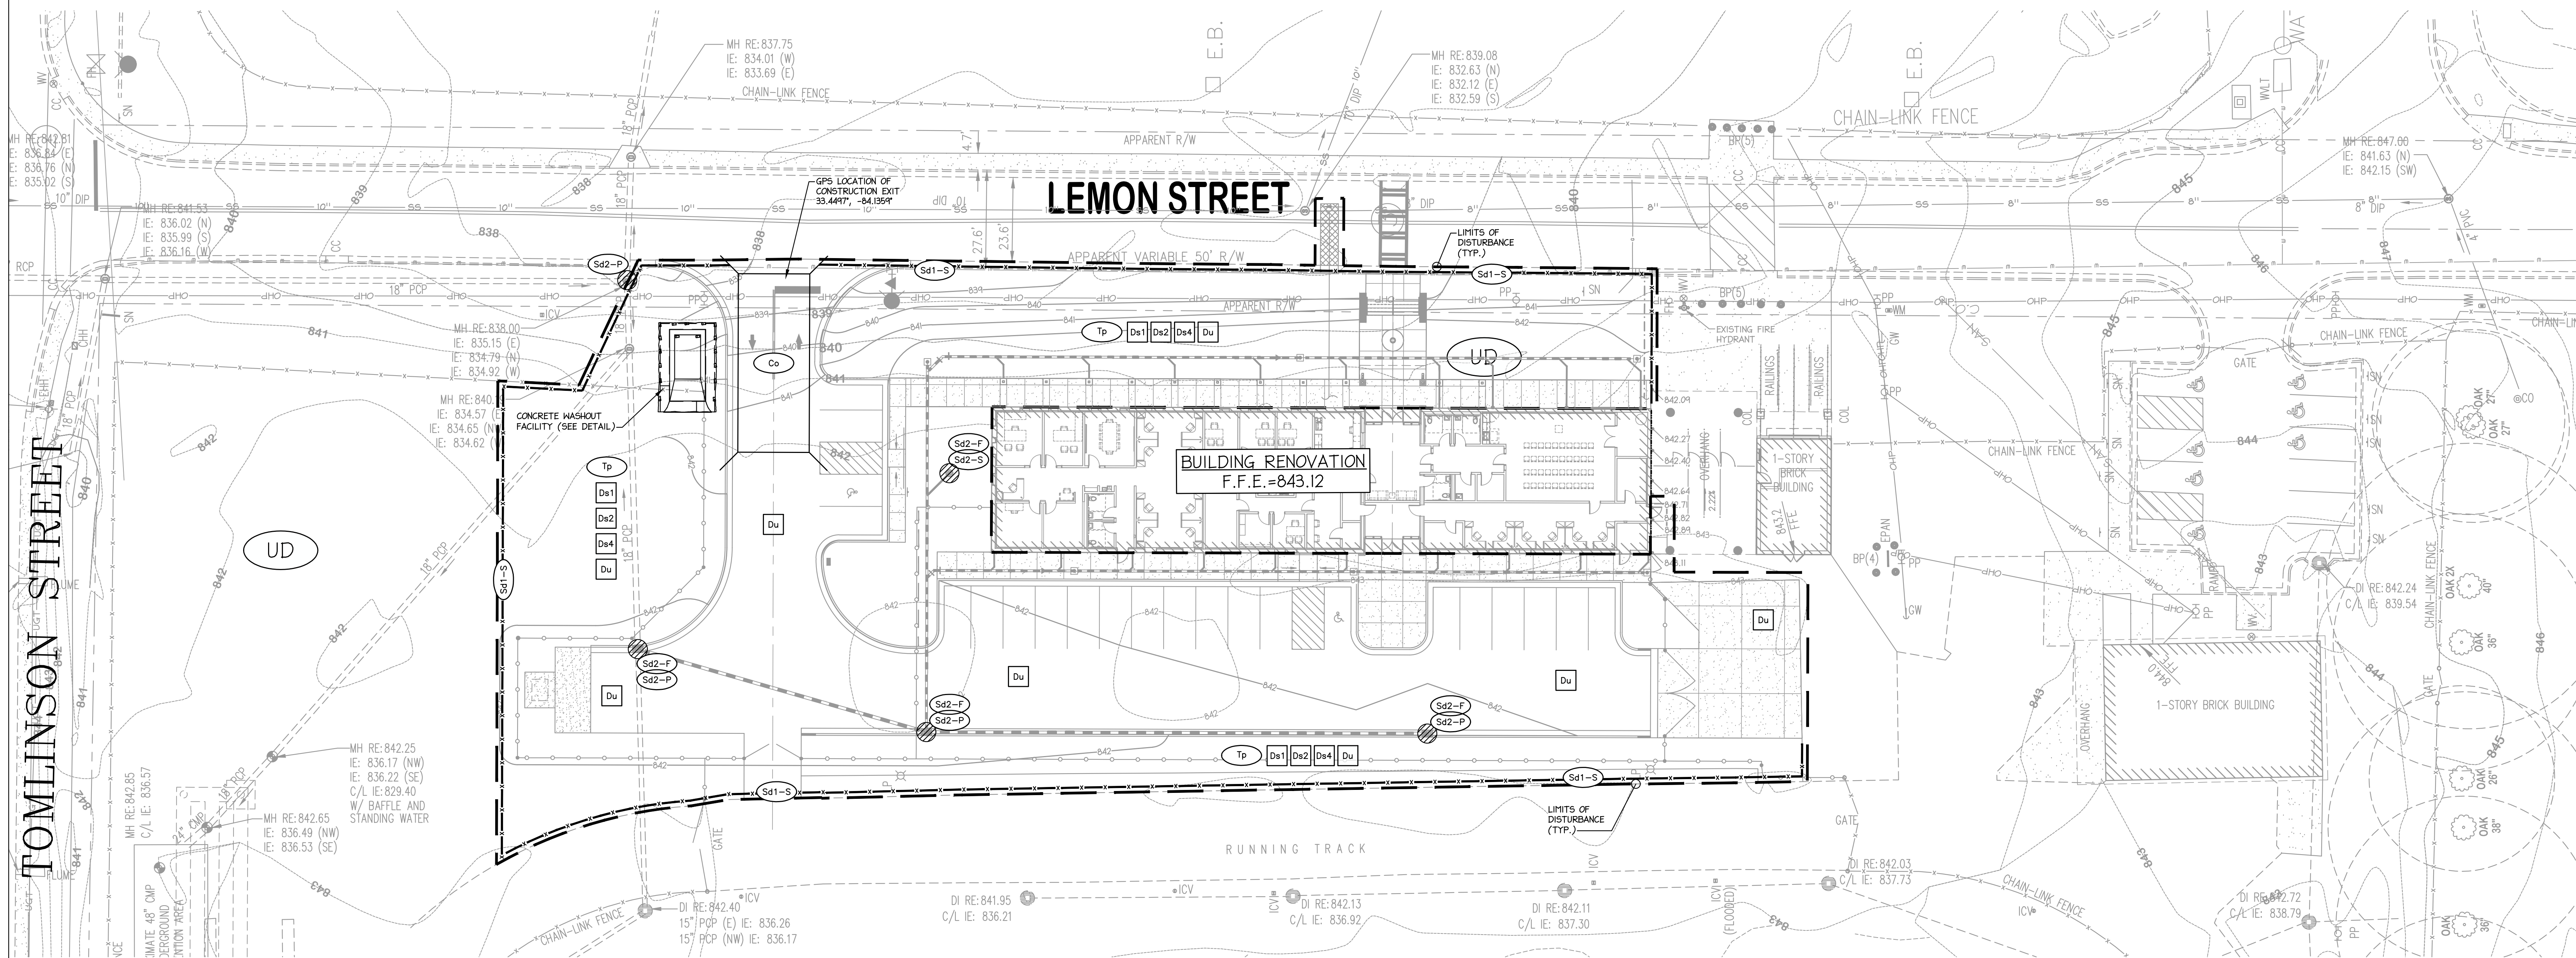

GEORGIA811
www.Georgia811.com

Contact 811 before you dig


HCS - SRO Offices - Warhawk Fieldhouse Modifications

47 LEMON STREET MCDONOUGH, GA 30253


FINAL DOCUMENTS



6310 Peake Road, Suite 200
Macon, GA 31210
(478) 219-2600

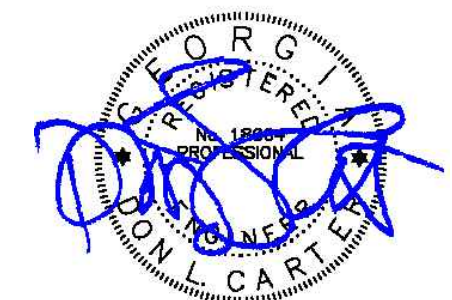

LEVEL II CERTIFIED
DESIGN PROFESSIONAL # 2061
ISSUED: 11/2/2023 EXPIRES: 11/2/2028

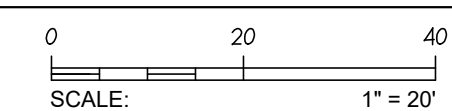

CLIENT		
HENRY COUNTY BOARD OF EDUCATION		
DATE	PROJECT NUMBER	
06 / 18 / 2026	250306	
DRAWING HISTORY		
No.	Description	Date
CHECKED BY: DLC		
DRAWN BY: CADD		

SOIL EROSION AND SEDIMENT CONTROL PLAN

C6.1