
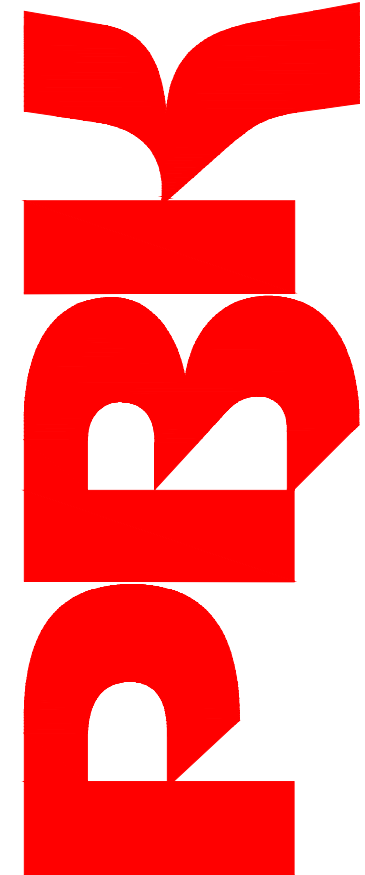
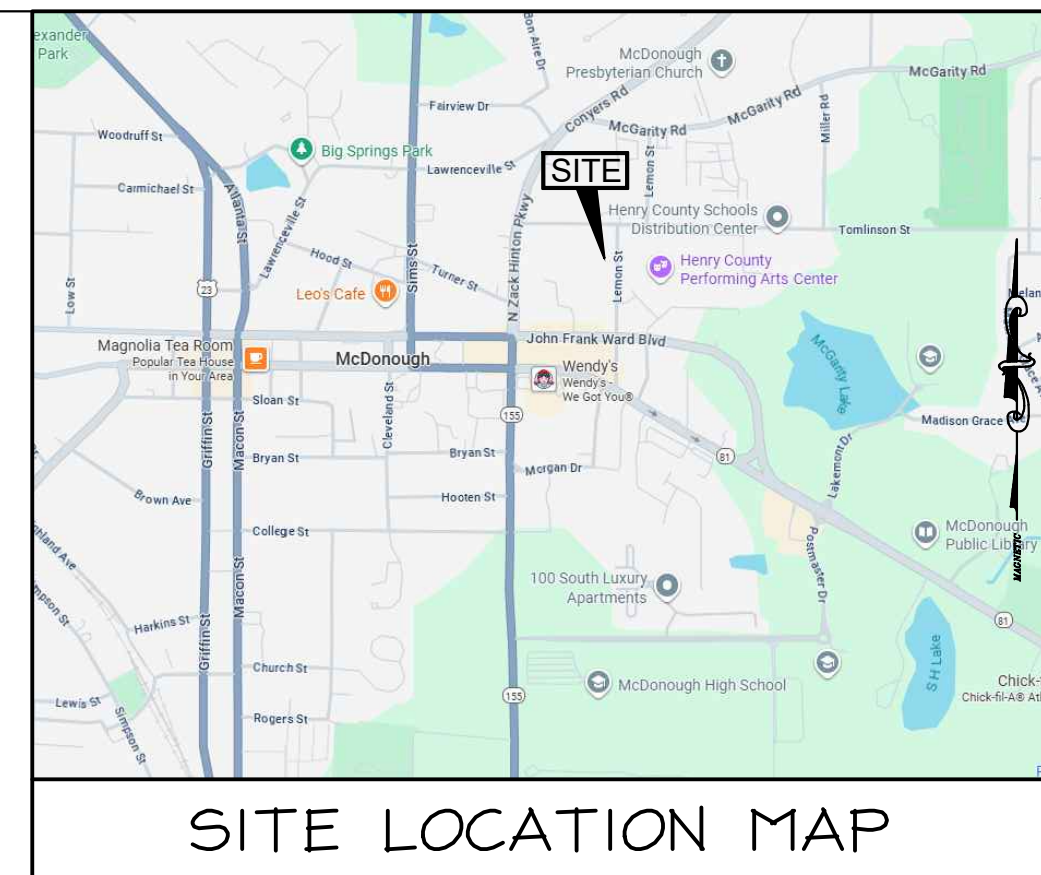


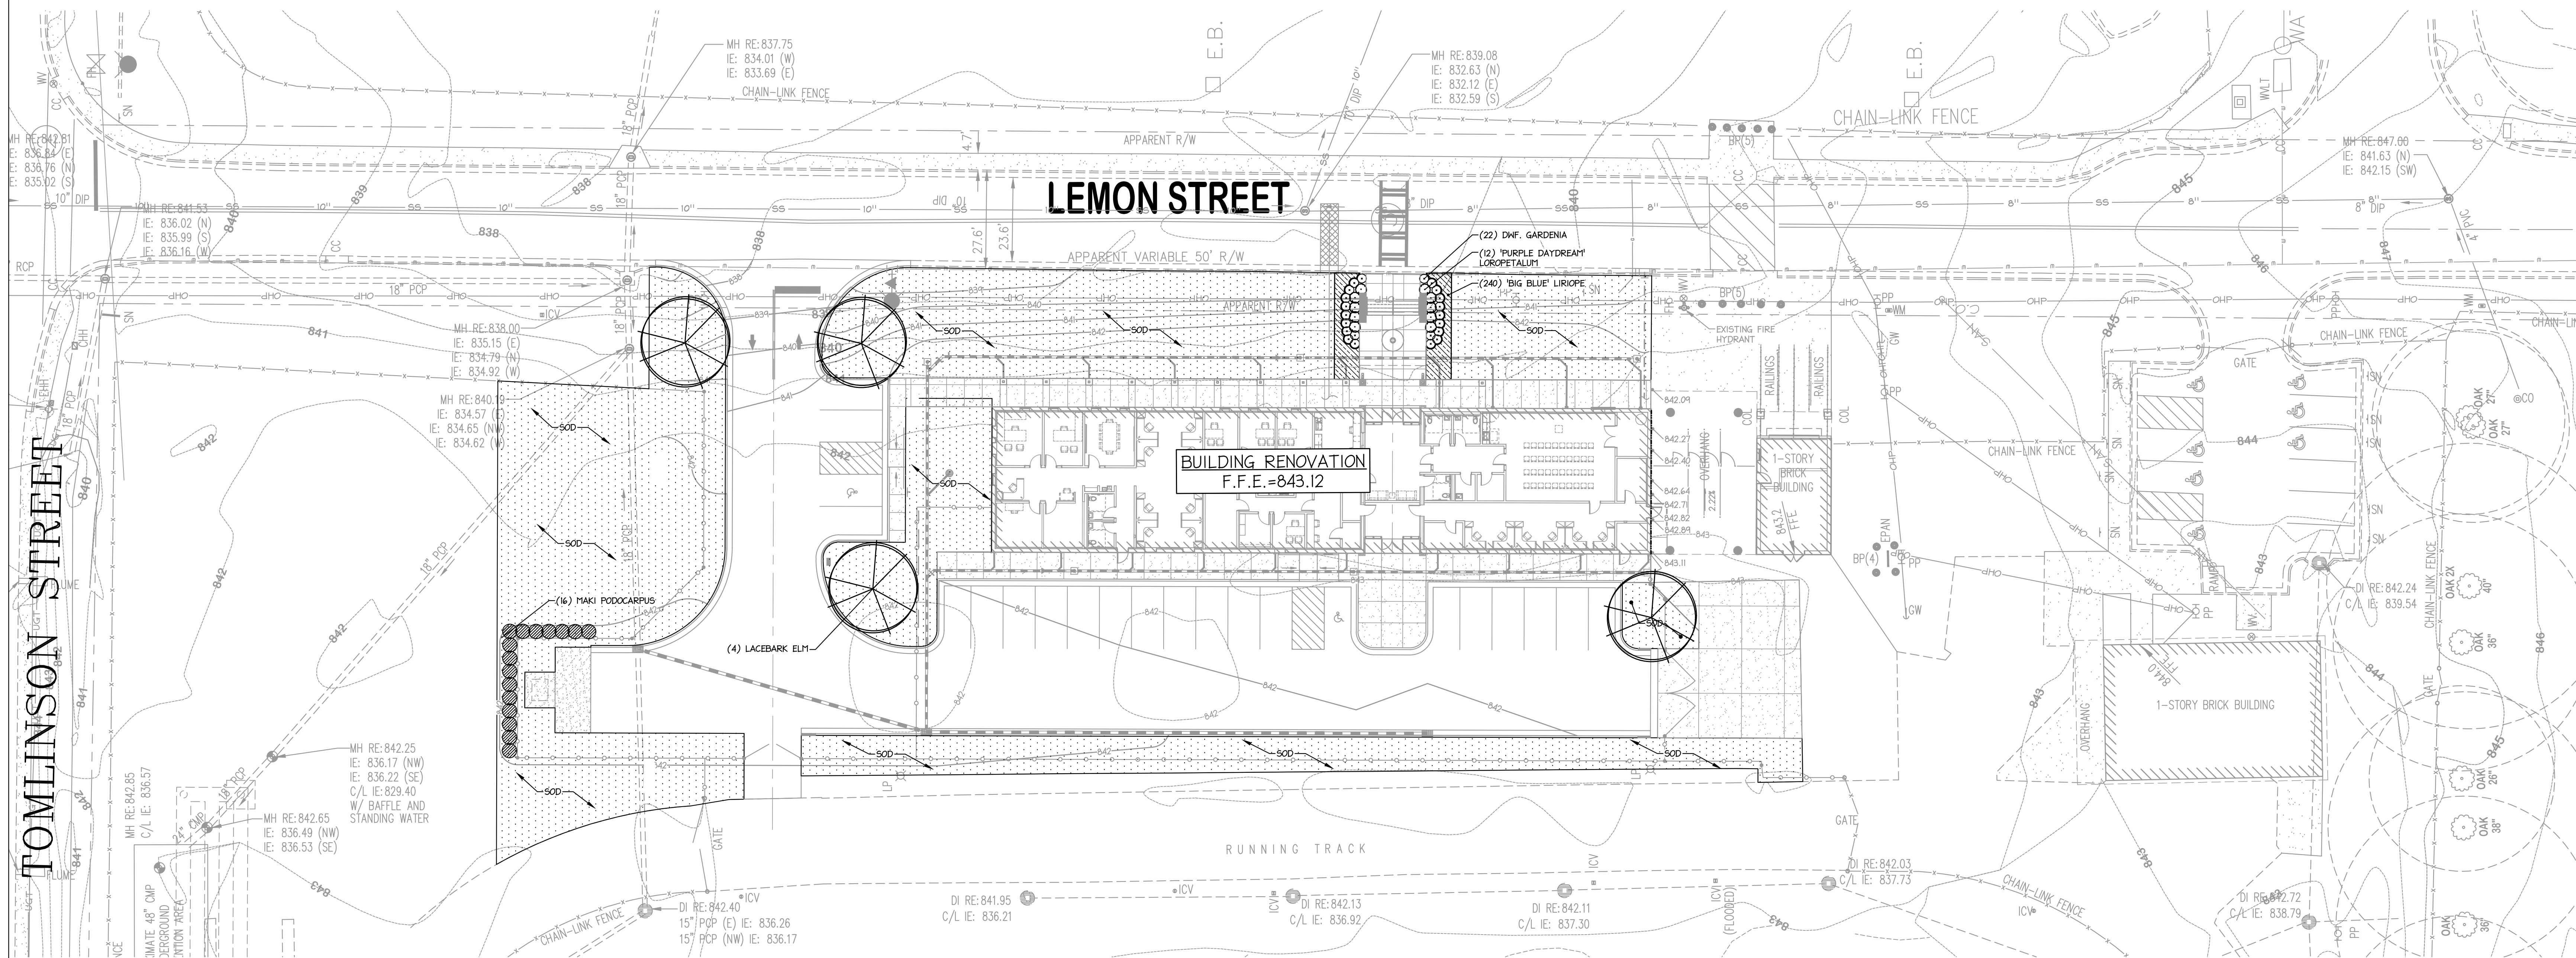

GEORGIA811
www.Georgia811.com

Contact 811 before you dig.


HCS - SRO Offices - Warhawk Fieldhouse Modifications

47 LEMON STREET MCDONOUGH, GA 30253


FINAL DOCUMENTS



6310 Peake Road, Suite 200
Macon, GA 31210
(478) 219-2600

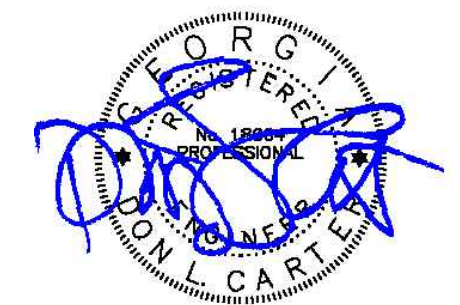

LEVEL II CERTIFIED
DESIGN PROFESSIONAL # 2061
ISSUED: 11/2/2023 EXPIRES: 11/2/2026

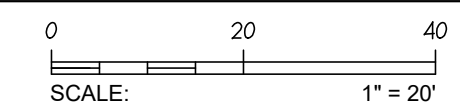[illegible]

LANDSCAPE PLAN

L1.1